


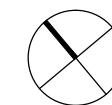
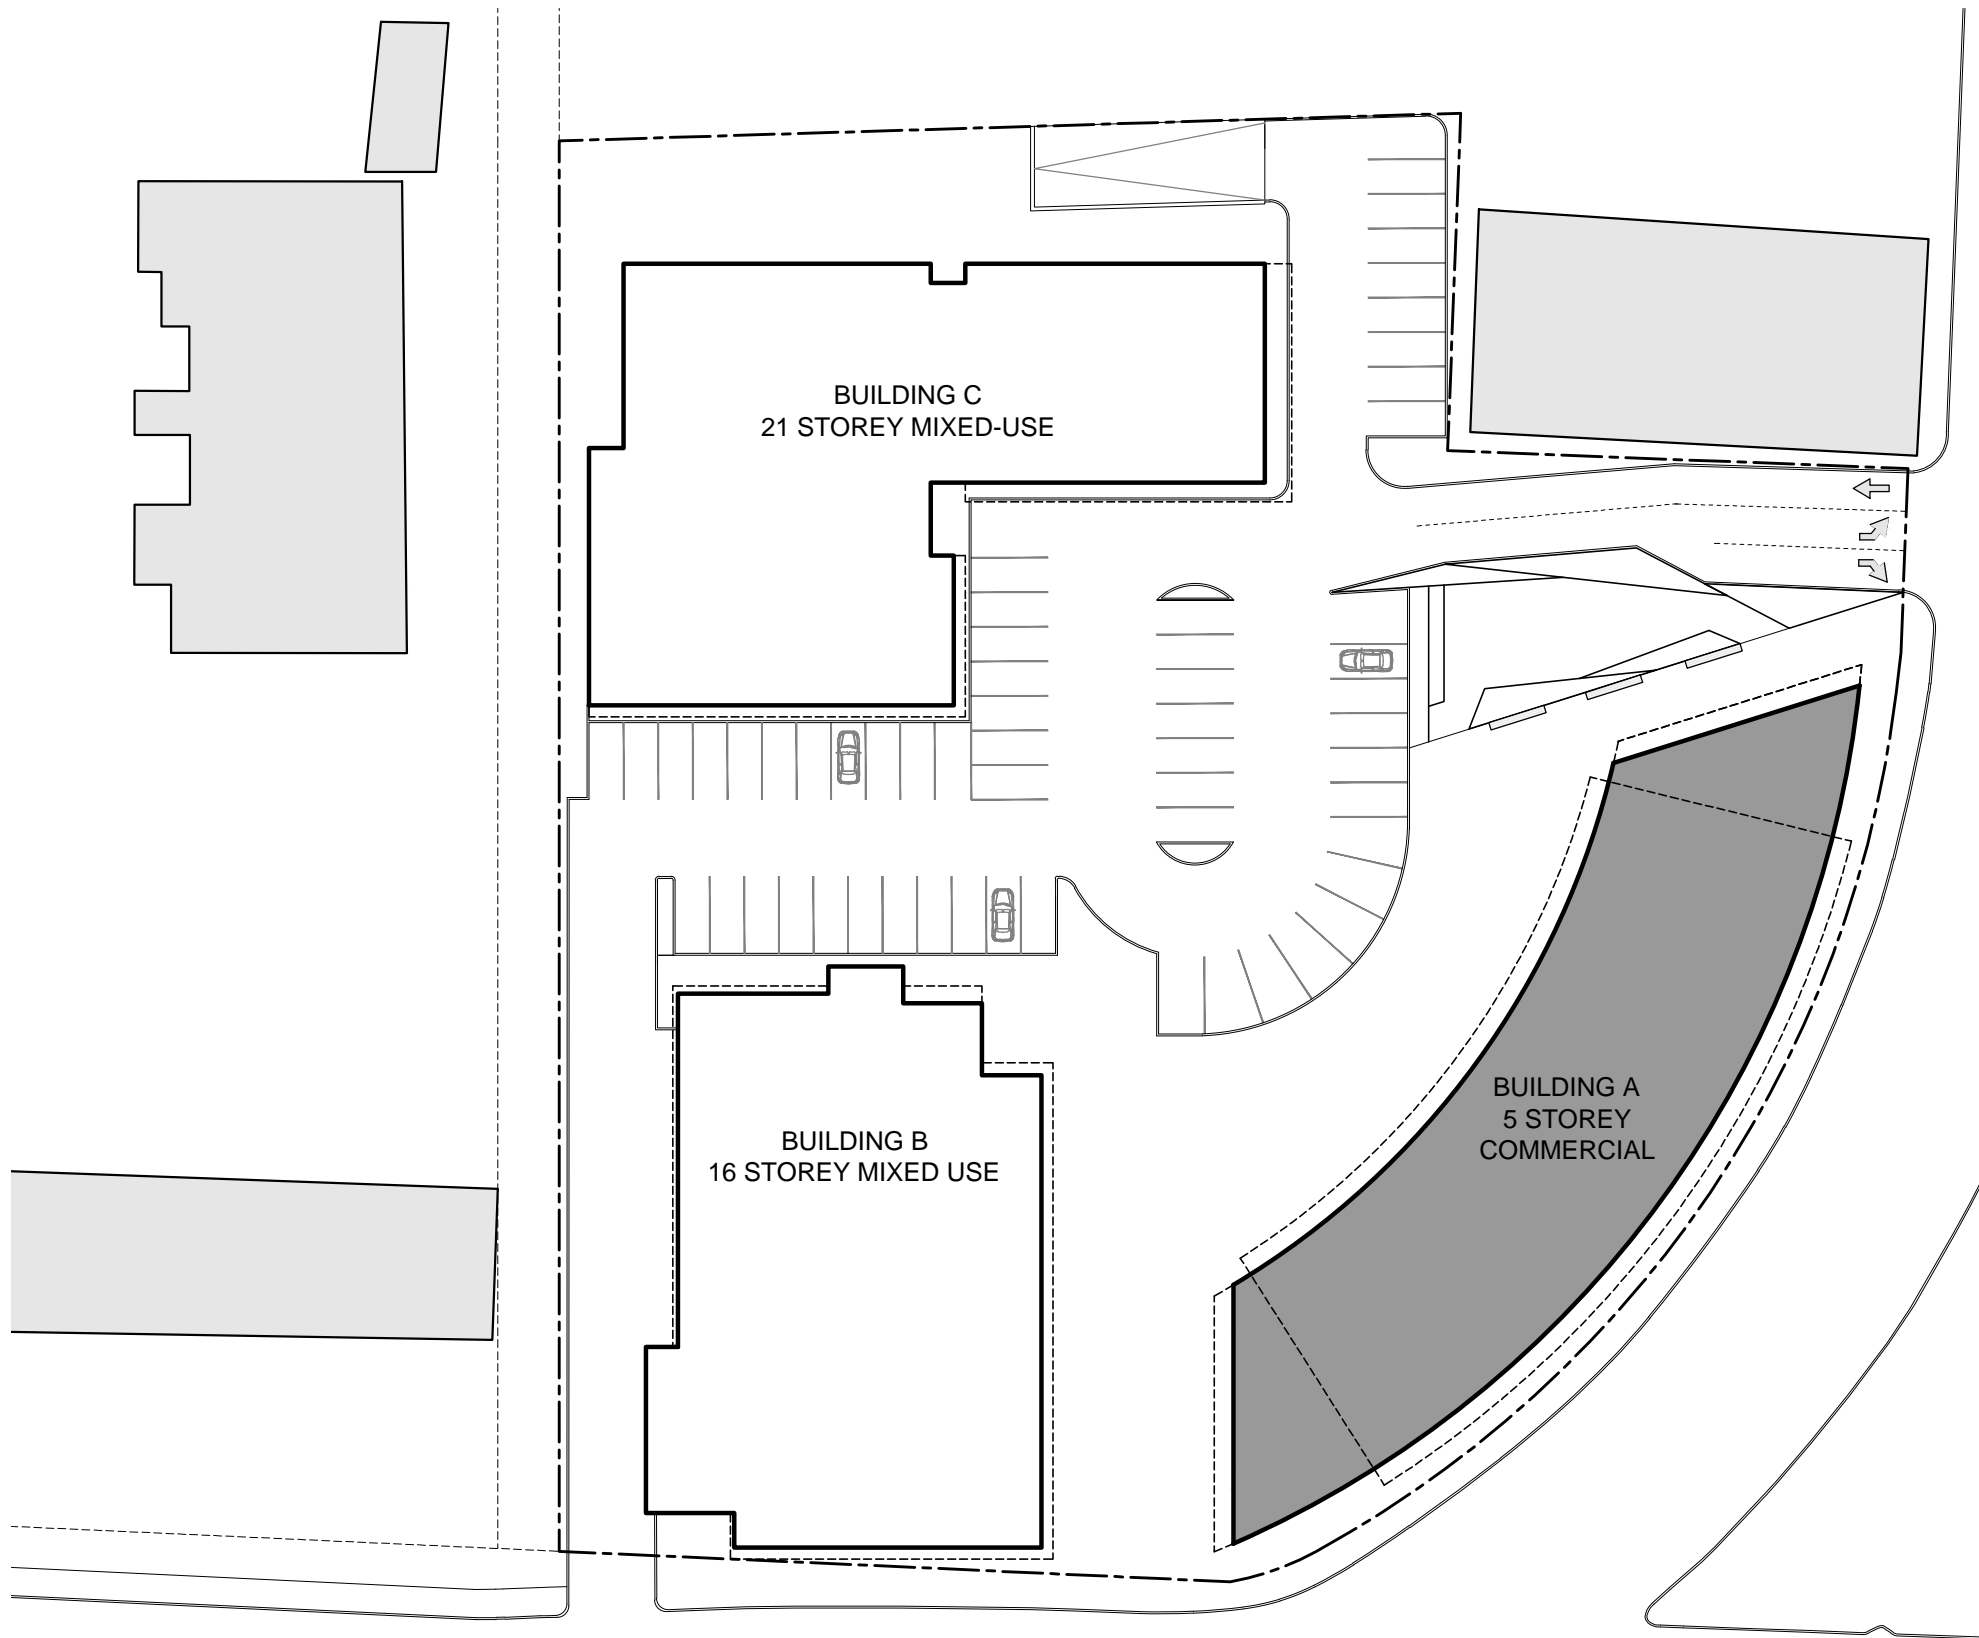
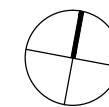




BUILDING A DRAWING PACKAGE



GROUND FLOOR COMMERCIAL RETAIL AREA:	± 11,720 SF
ABOVE GRADE AMENITY SPACE:	± 48,717 SF
TOTAL COMMERCIAL AREA:	± 60,437 SF
OUTDOOR AMENITY SPACE:	± 3,198 SF

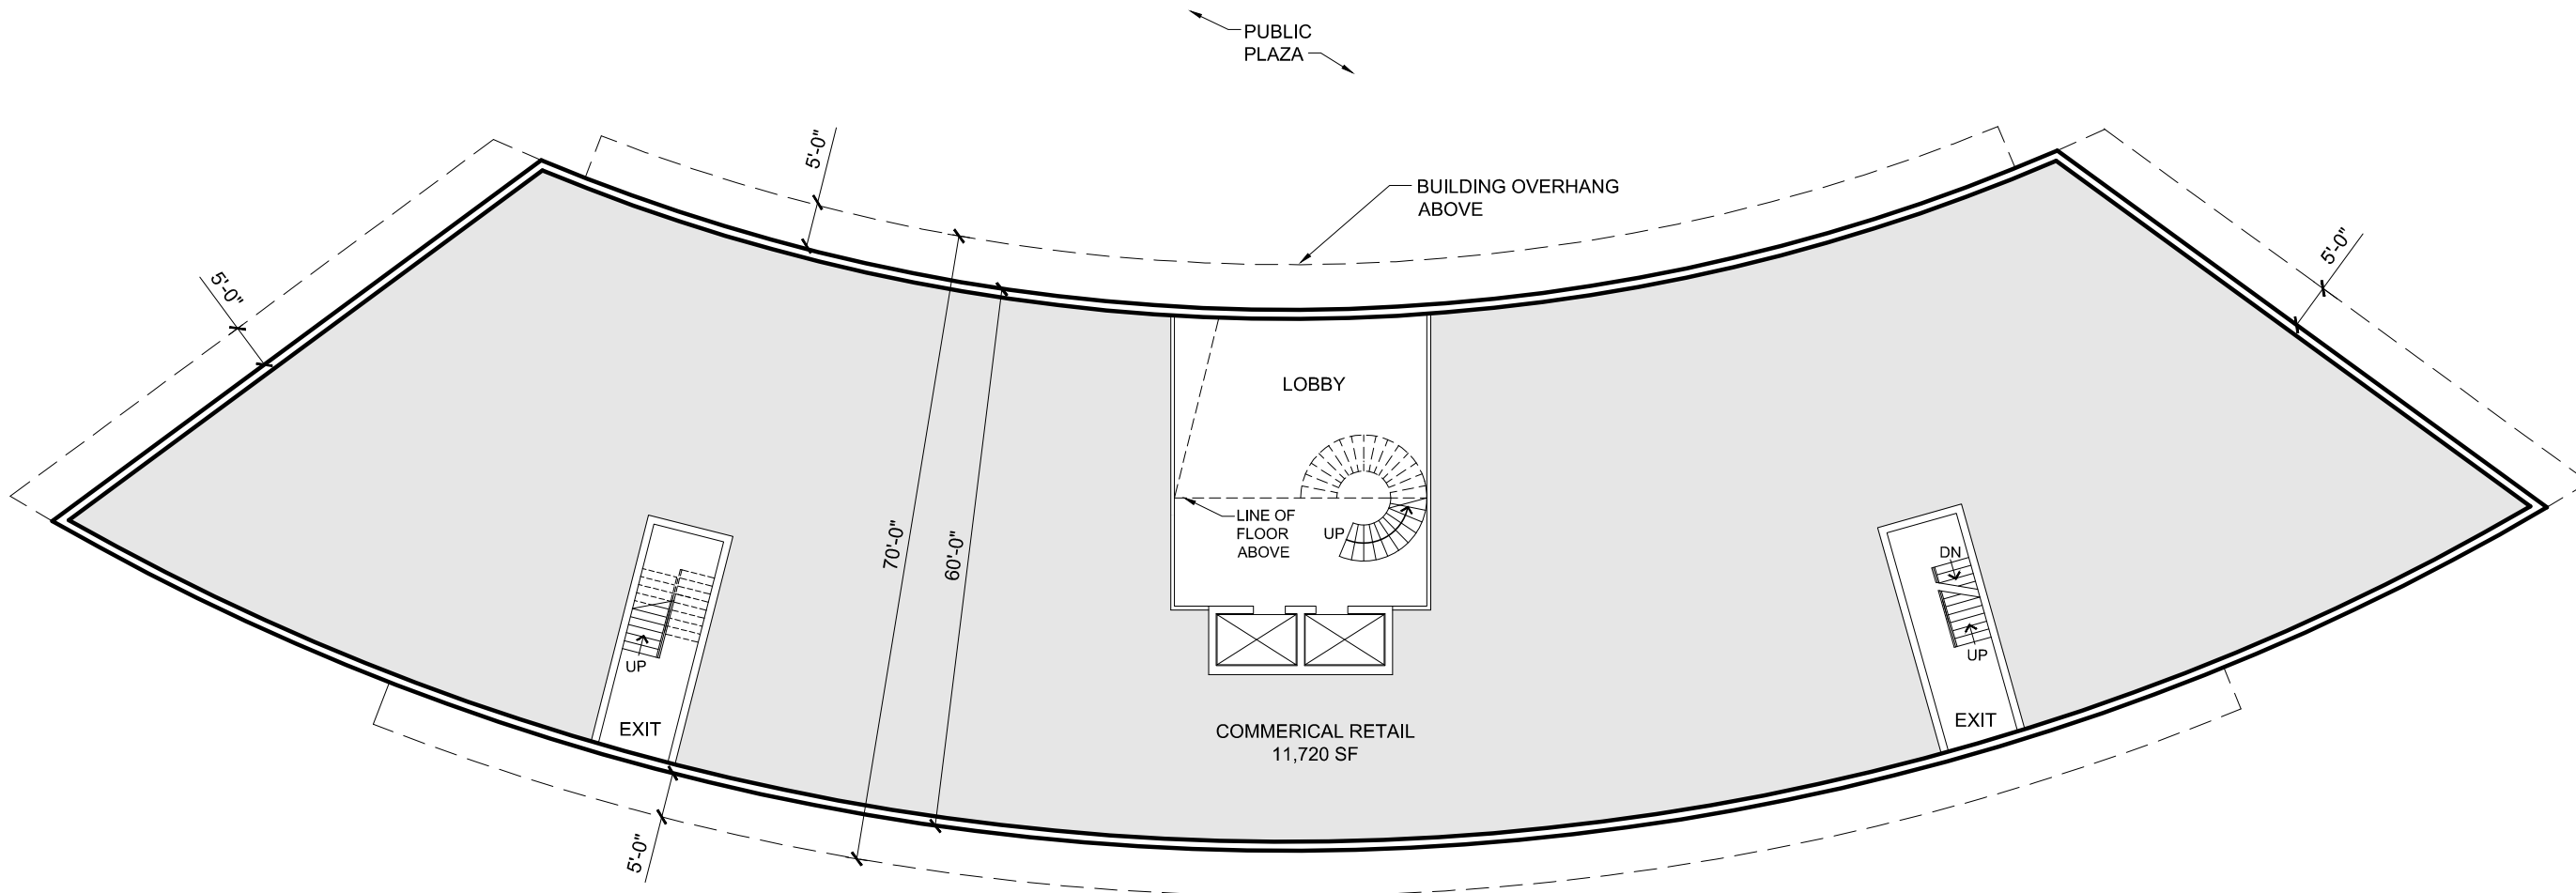


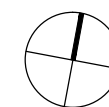

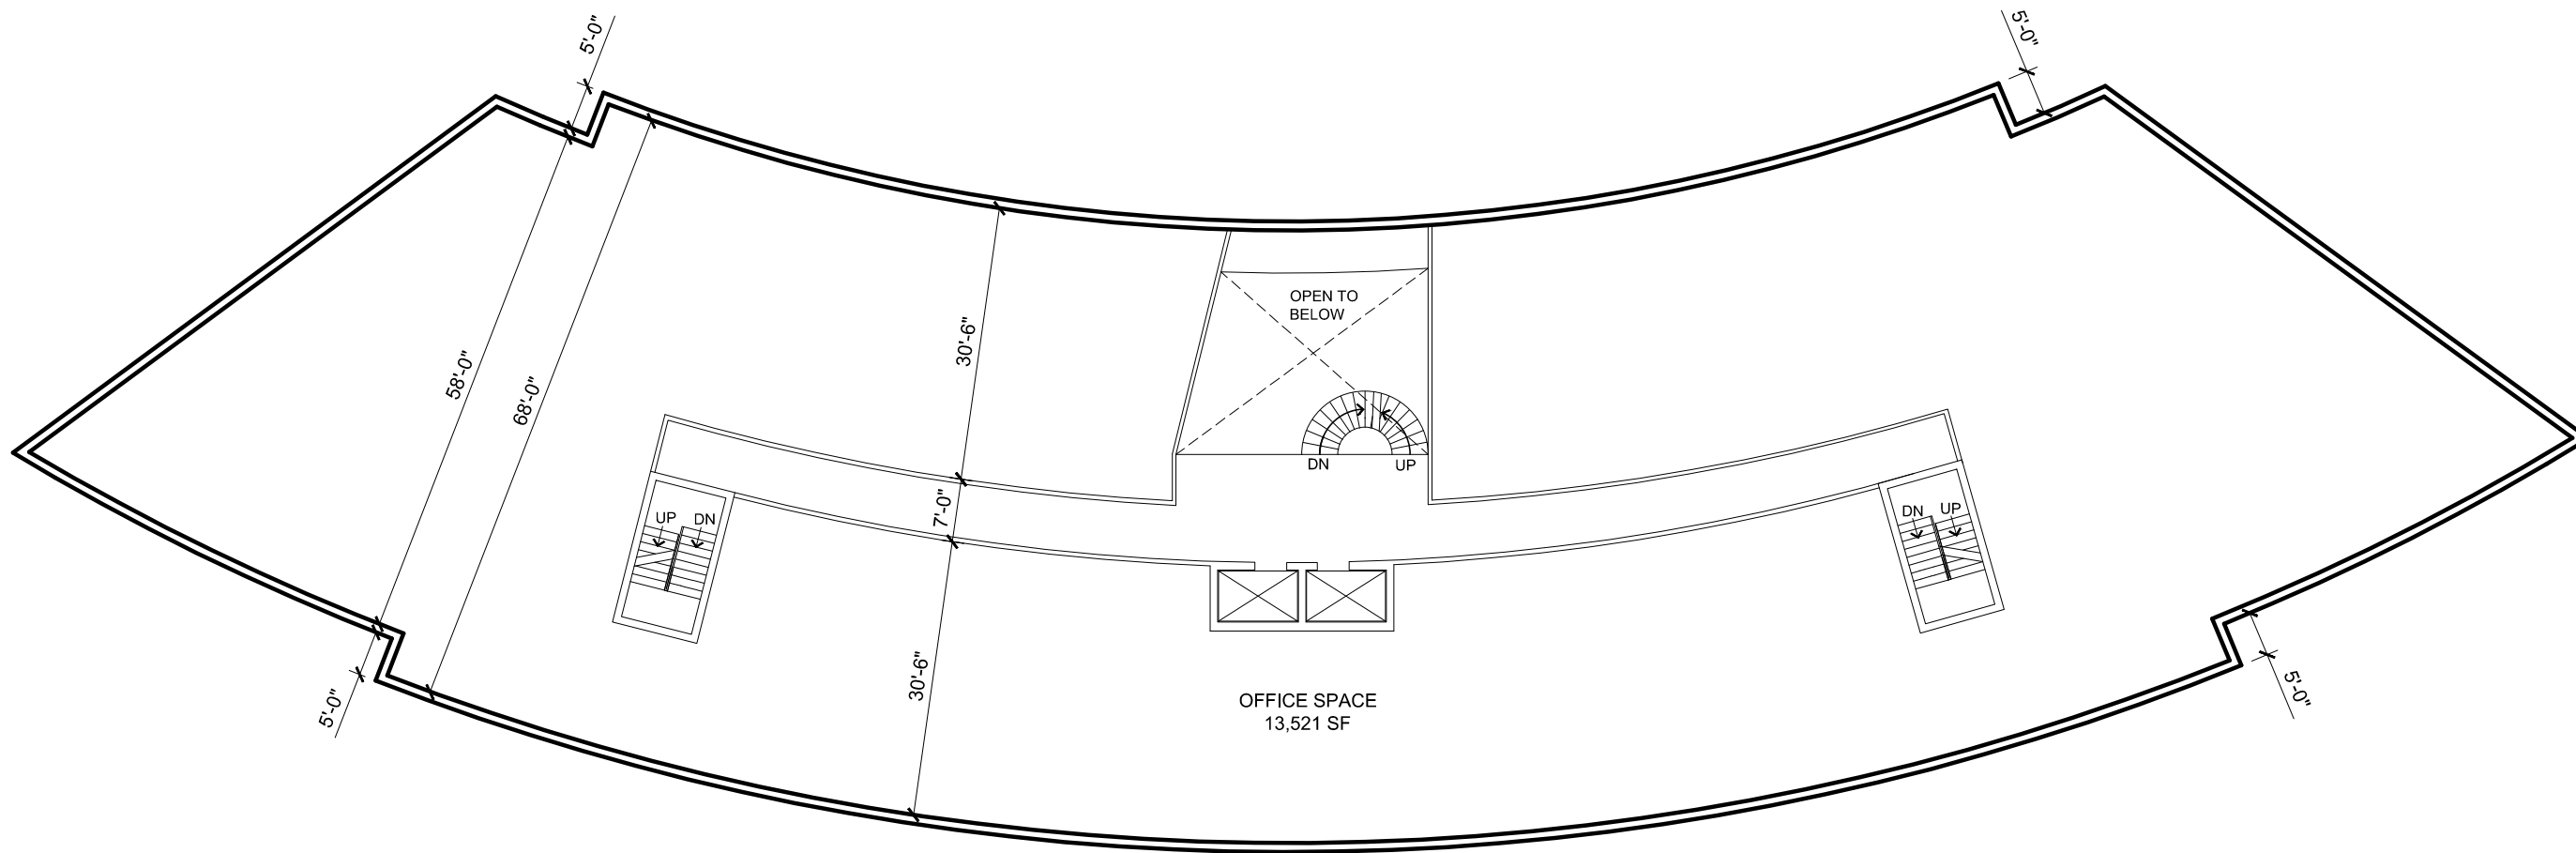


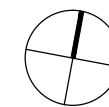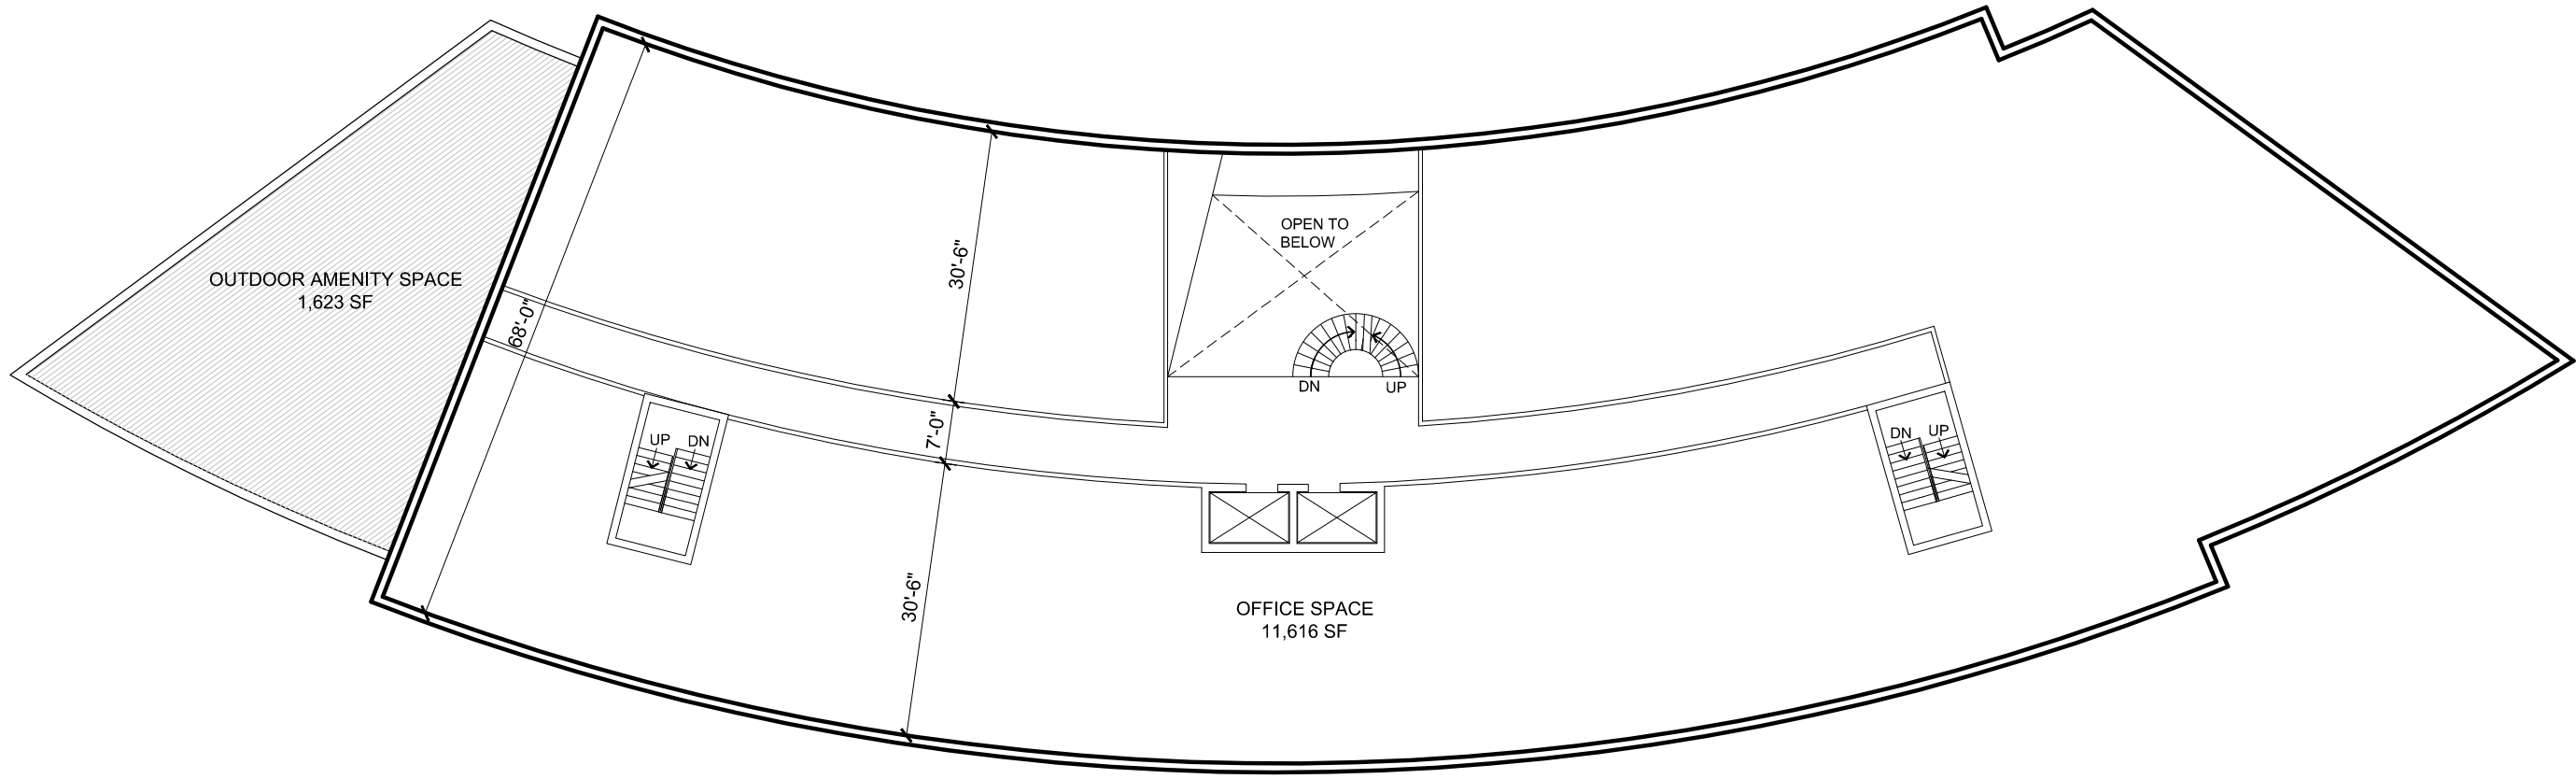

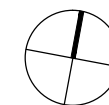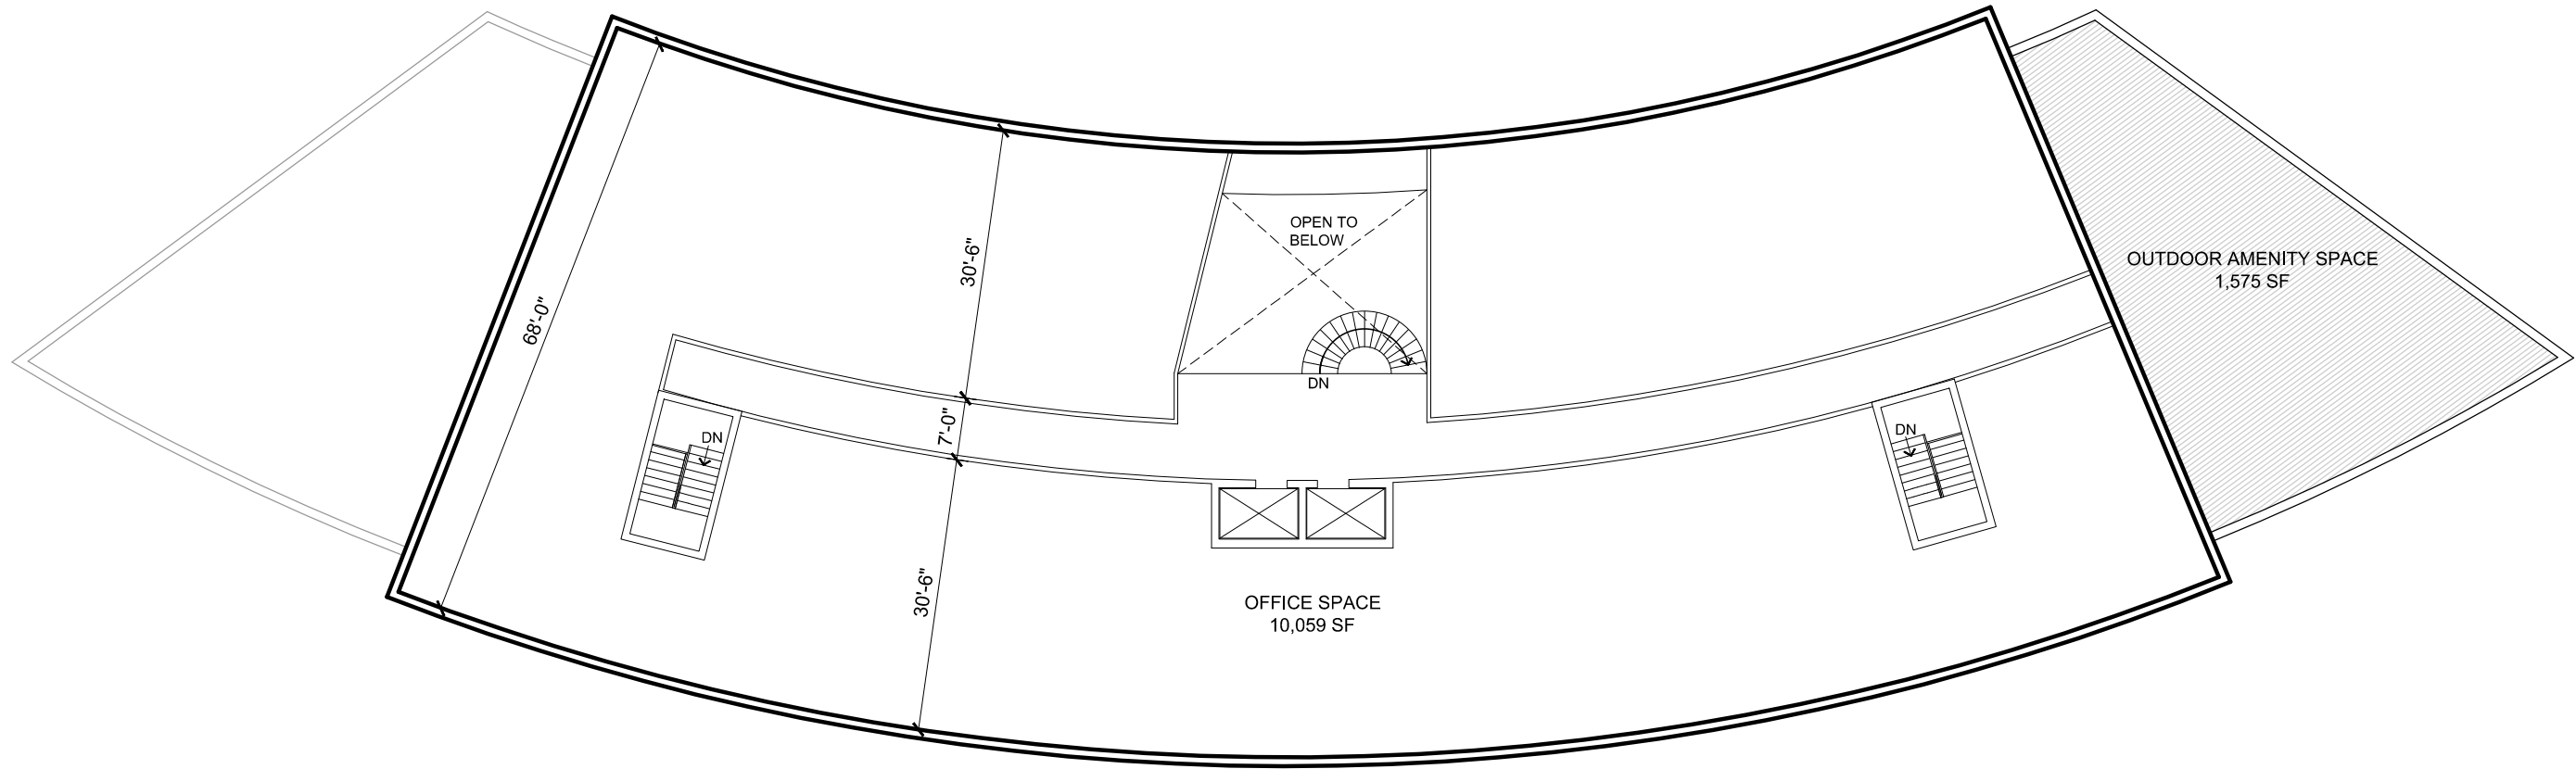


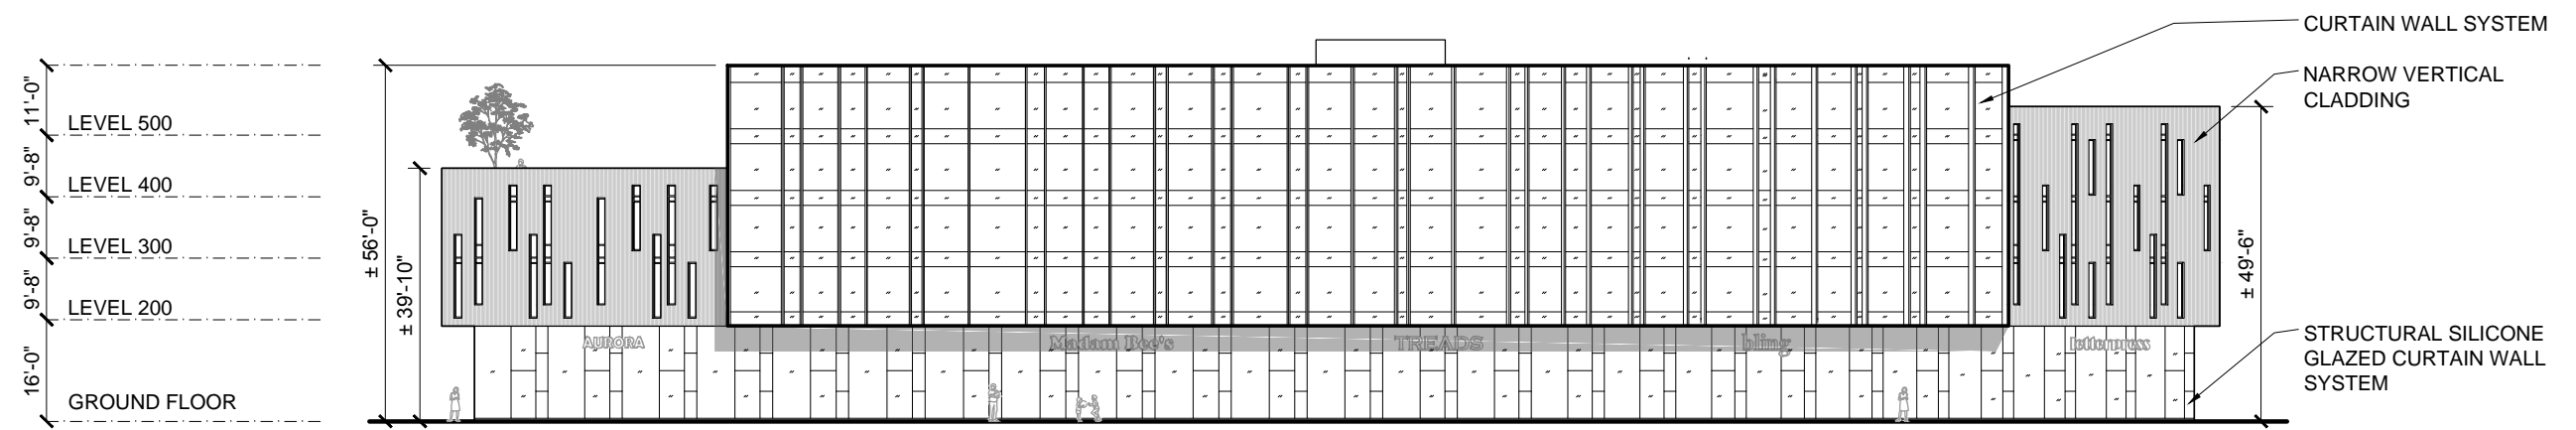


1 SOUTH ELEVATION
A05 SCALE: 1" = 30'=0"

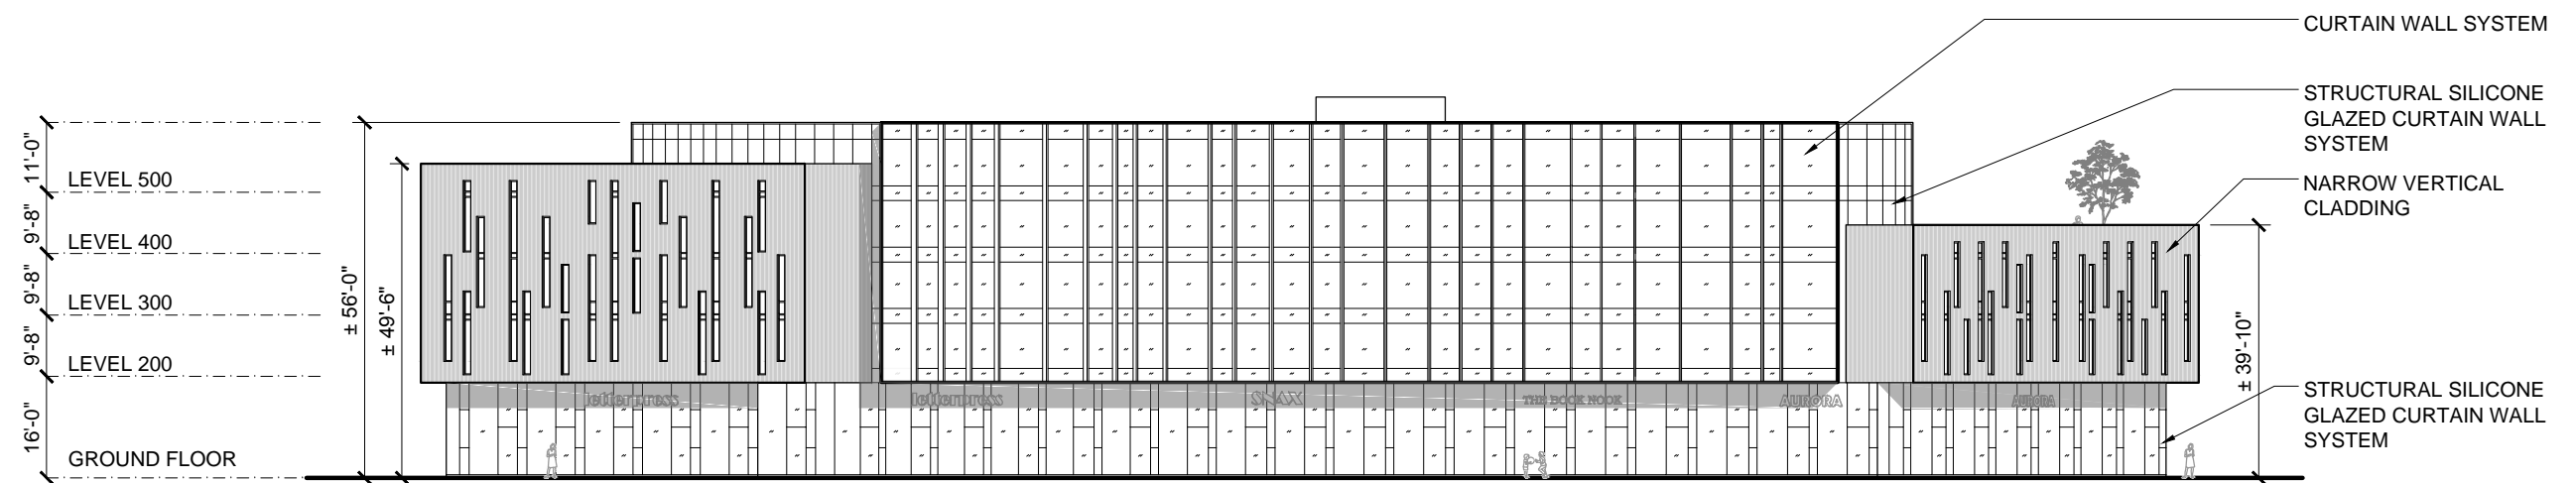

2 NORTH ELEVATION
A05 SCALE: 1" = 30'=0"

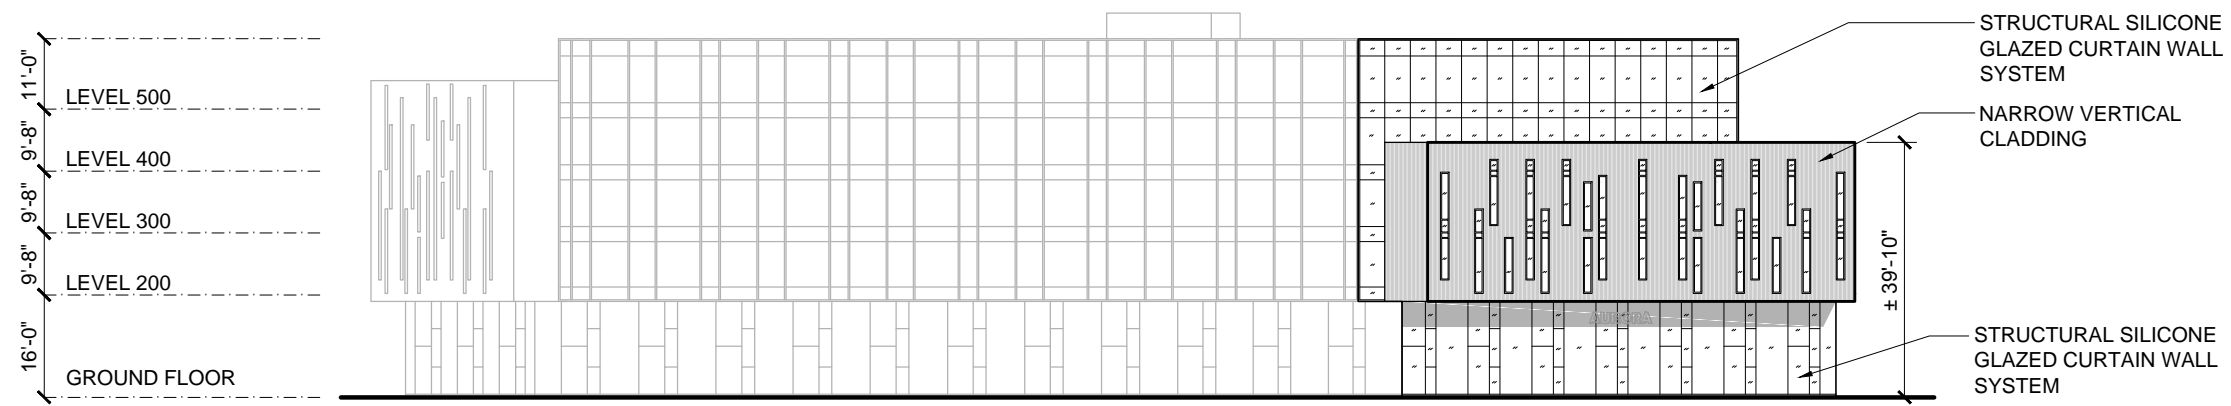

1 WEST ELEVATION
A06 SCALE: 1" = 30'=0"

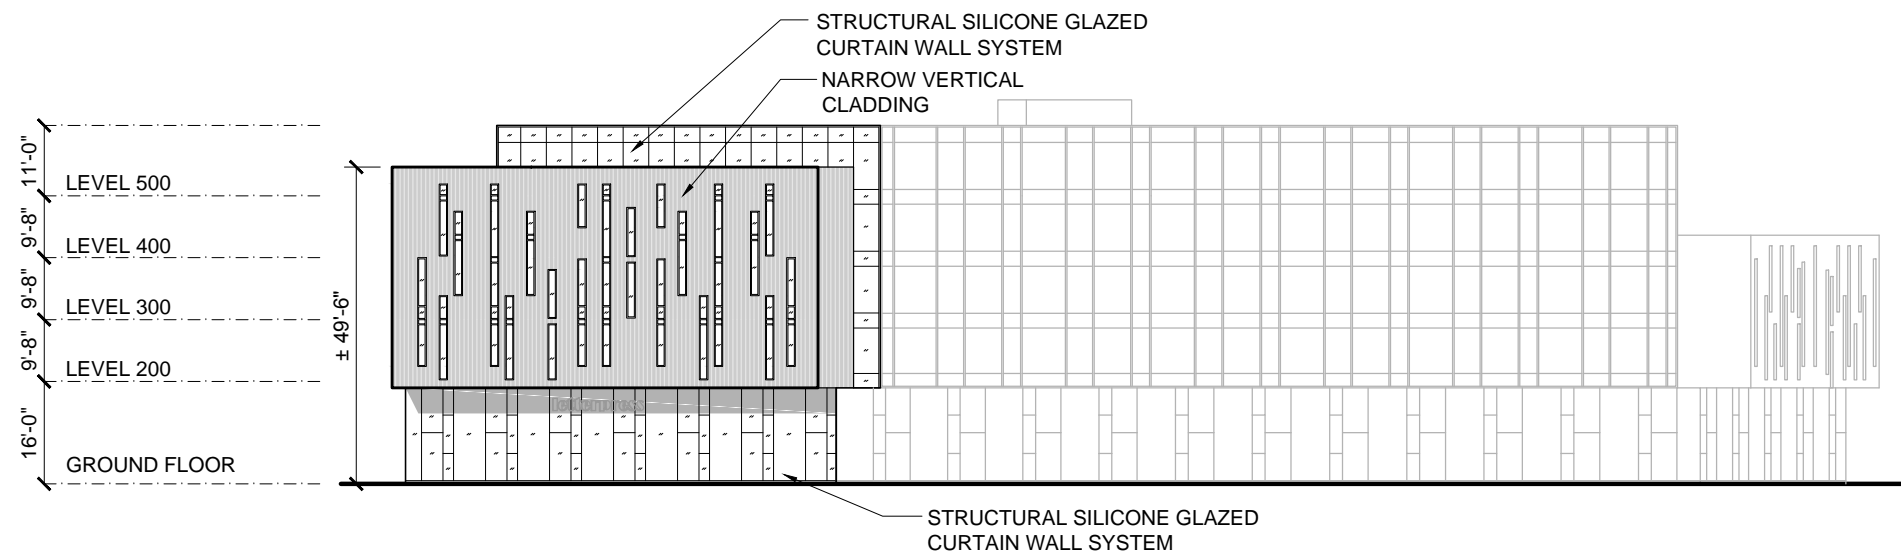

2 EAST ELEVATION
A06 SCALE: 1" = 30'=0"