


BUILDING B DRAWING PACKAGE

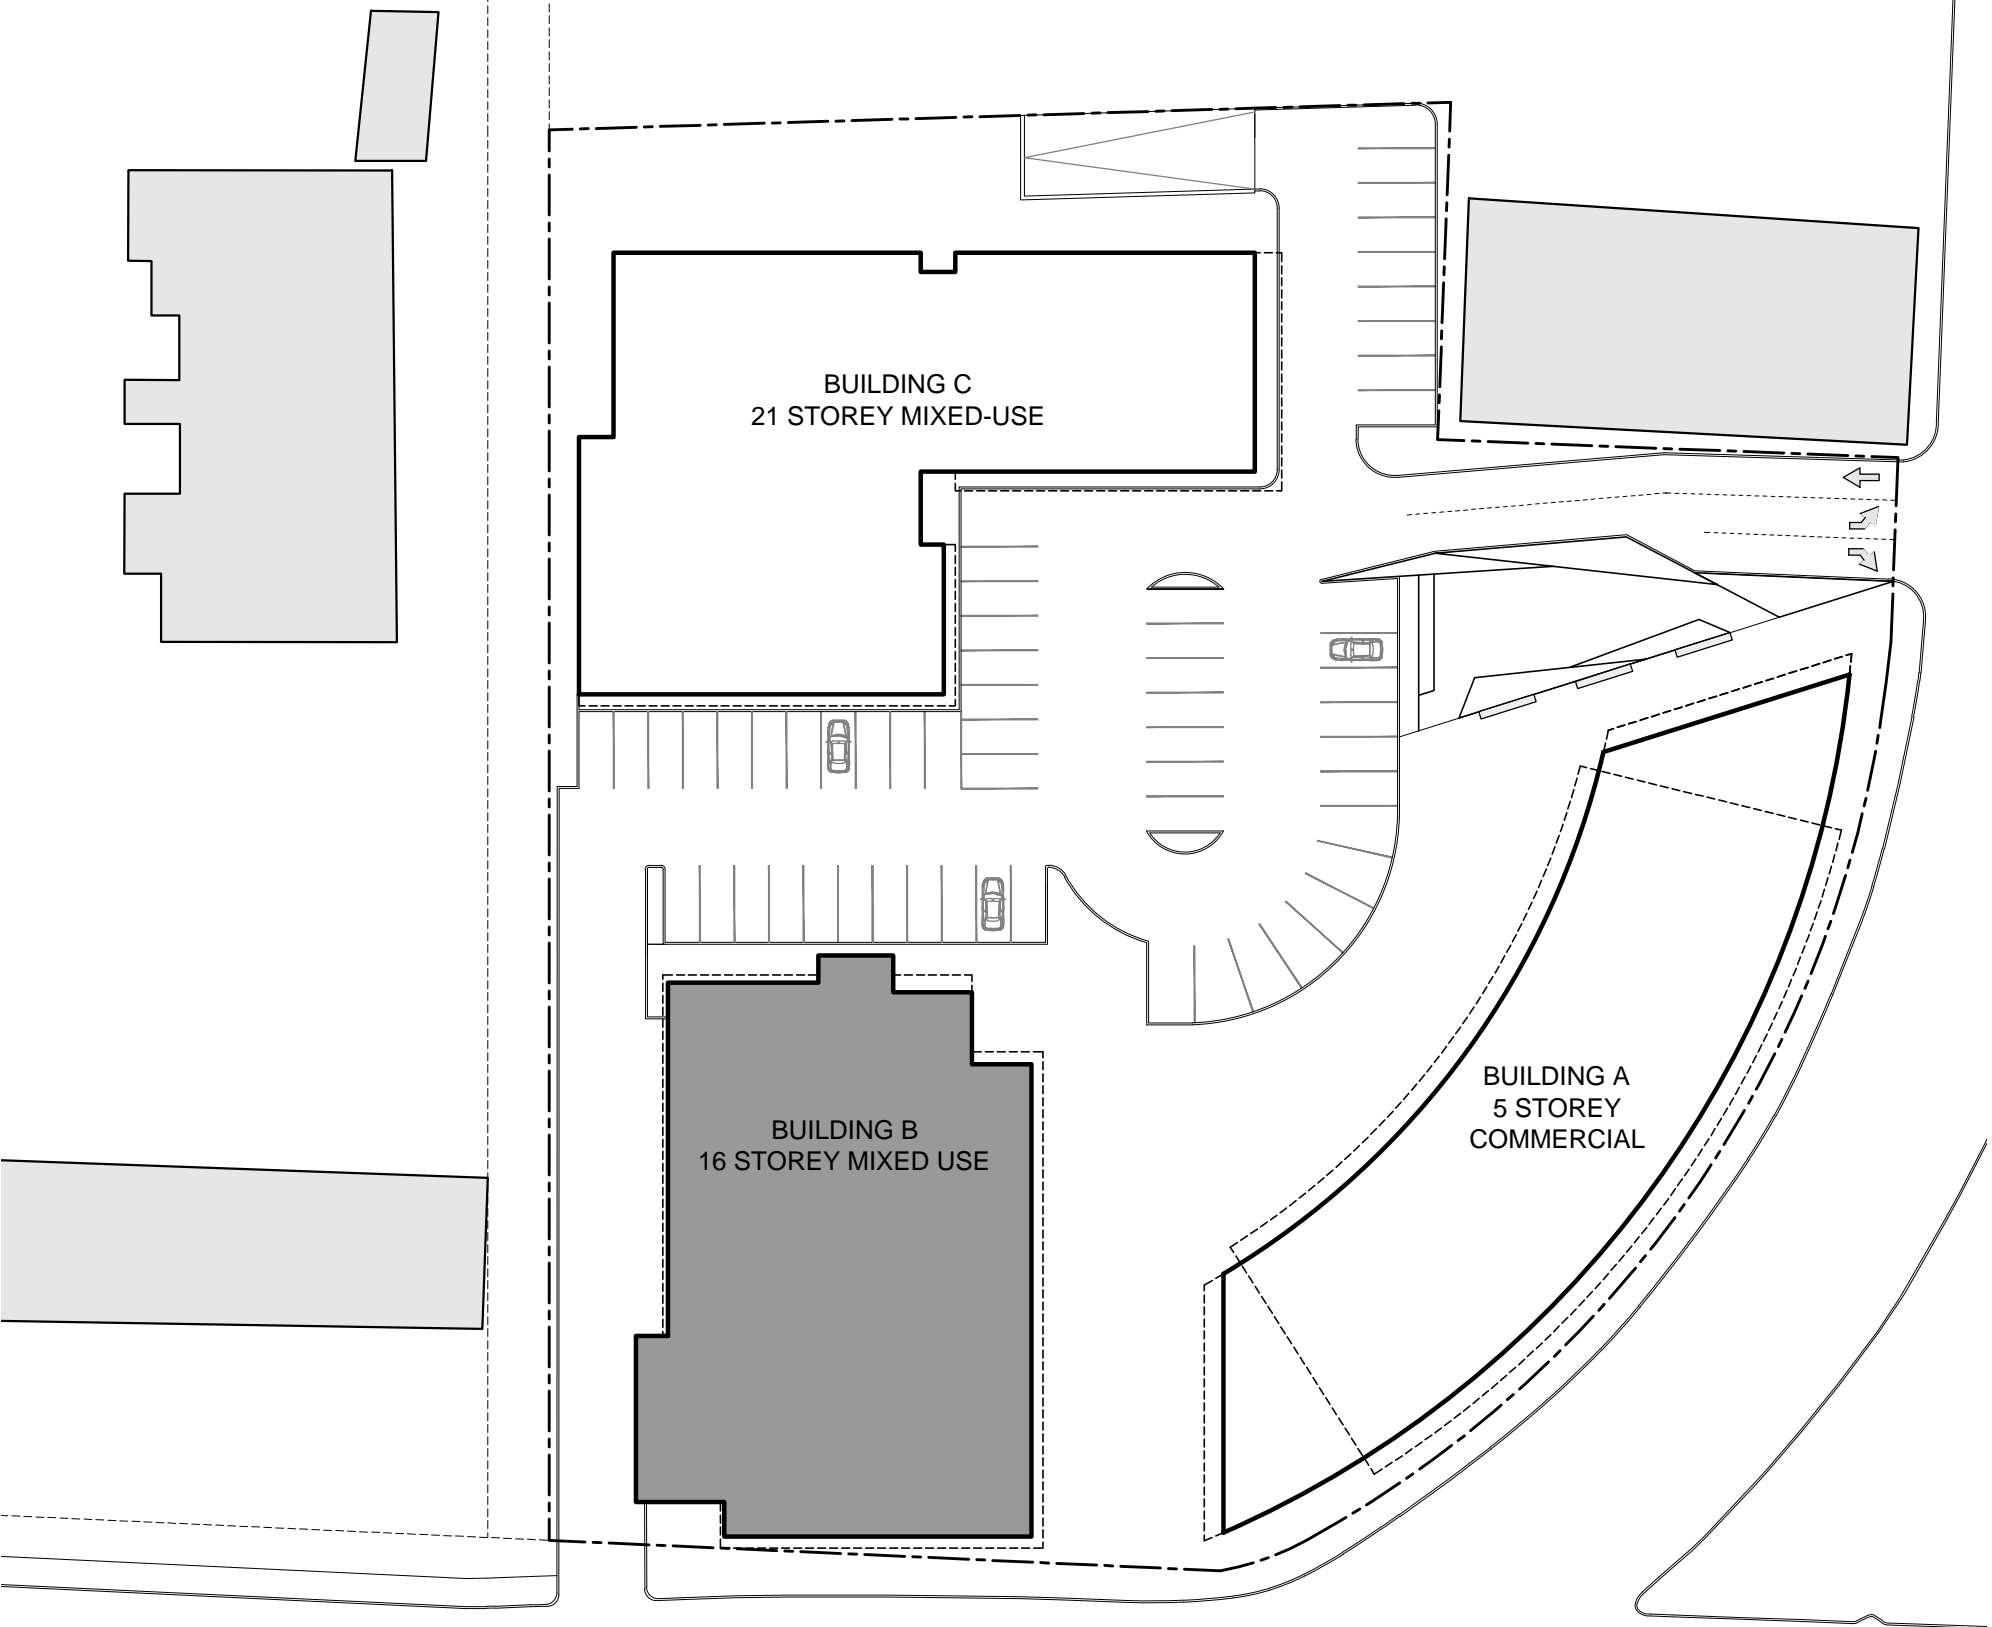


BUILDING B DATA TABLE



LEVEL	STUDIO	1BR	1BR + DEN	2BR	3BR	TOTAL
200-400	3	3	9	12	6	33
500-600		6	10	6		22
700-1300		14	35	21		70
1400		2	5	2	1	10
1500		1	3	1	2	7
1600					1	1
TOTALS	3 (2%)	26 (18%)	62 (44%)	42 (30%)	9 (6%)	143



DENSITY



1 BR UNITS	91 x 2 ppl	182
2+ BR UNITS	51 x 2.25 ppl	115
TOTAL		297



INDOOR AMENITY SPACE AREA (LEVEL 15):	± 1,190 SF
OUTDOOR AMENITY SPACE AREA (LEVEL 15):	± 1,280SF
GROUND FLOOR COMMERCIAL RETAIL AREA:	± 9,580 SF


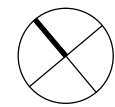


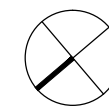
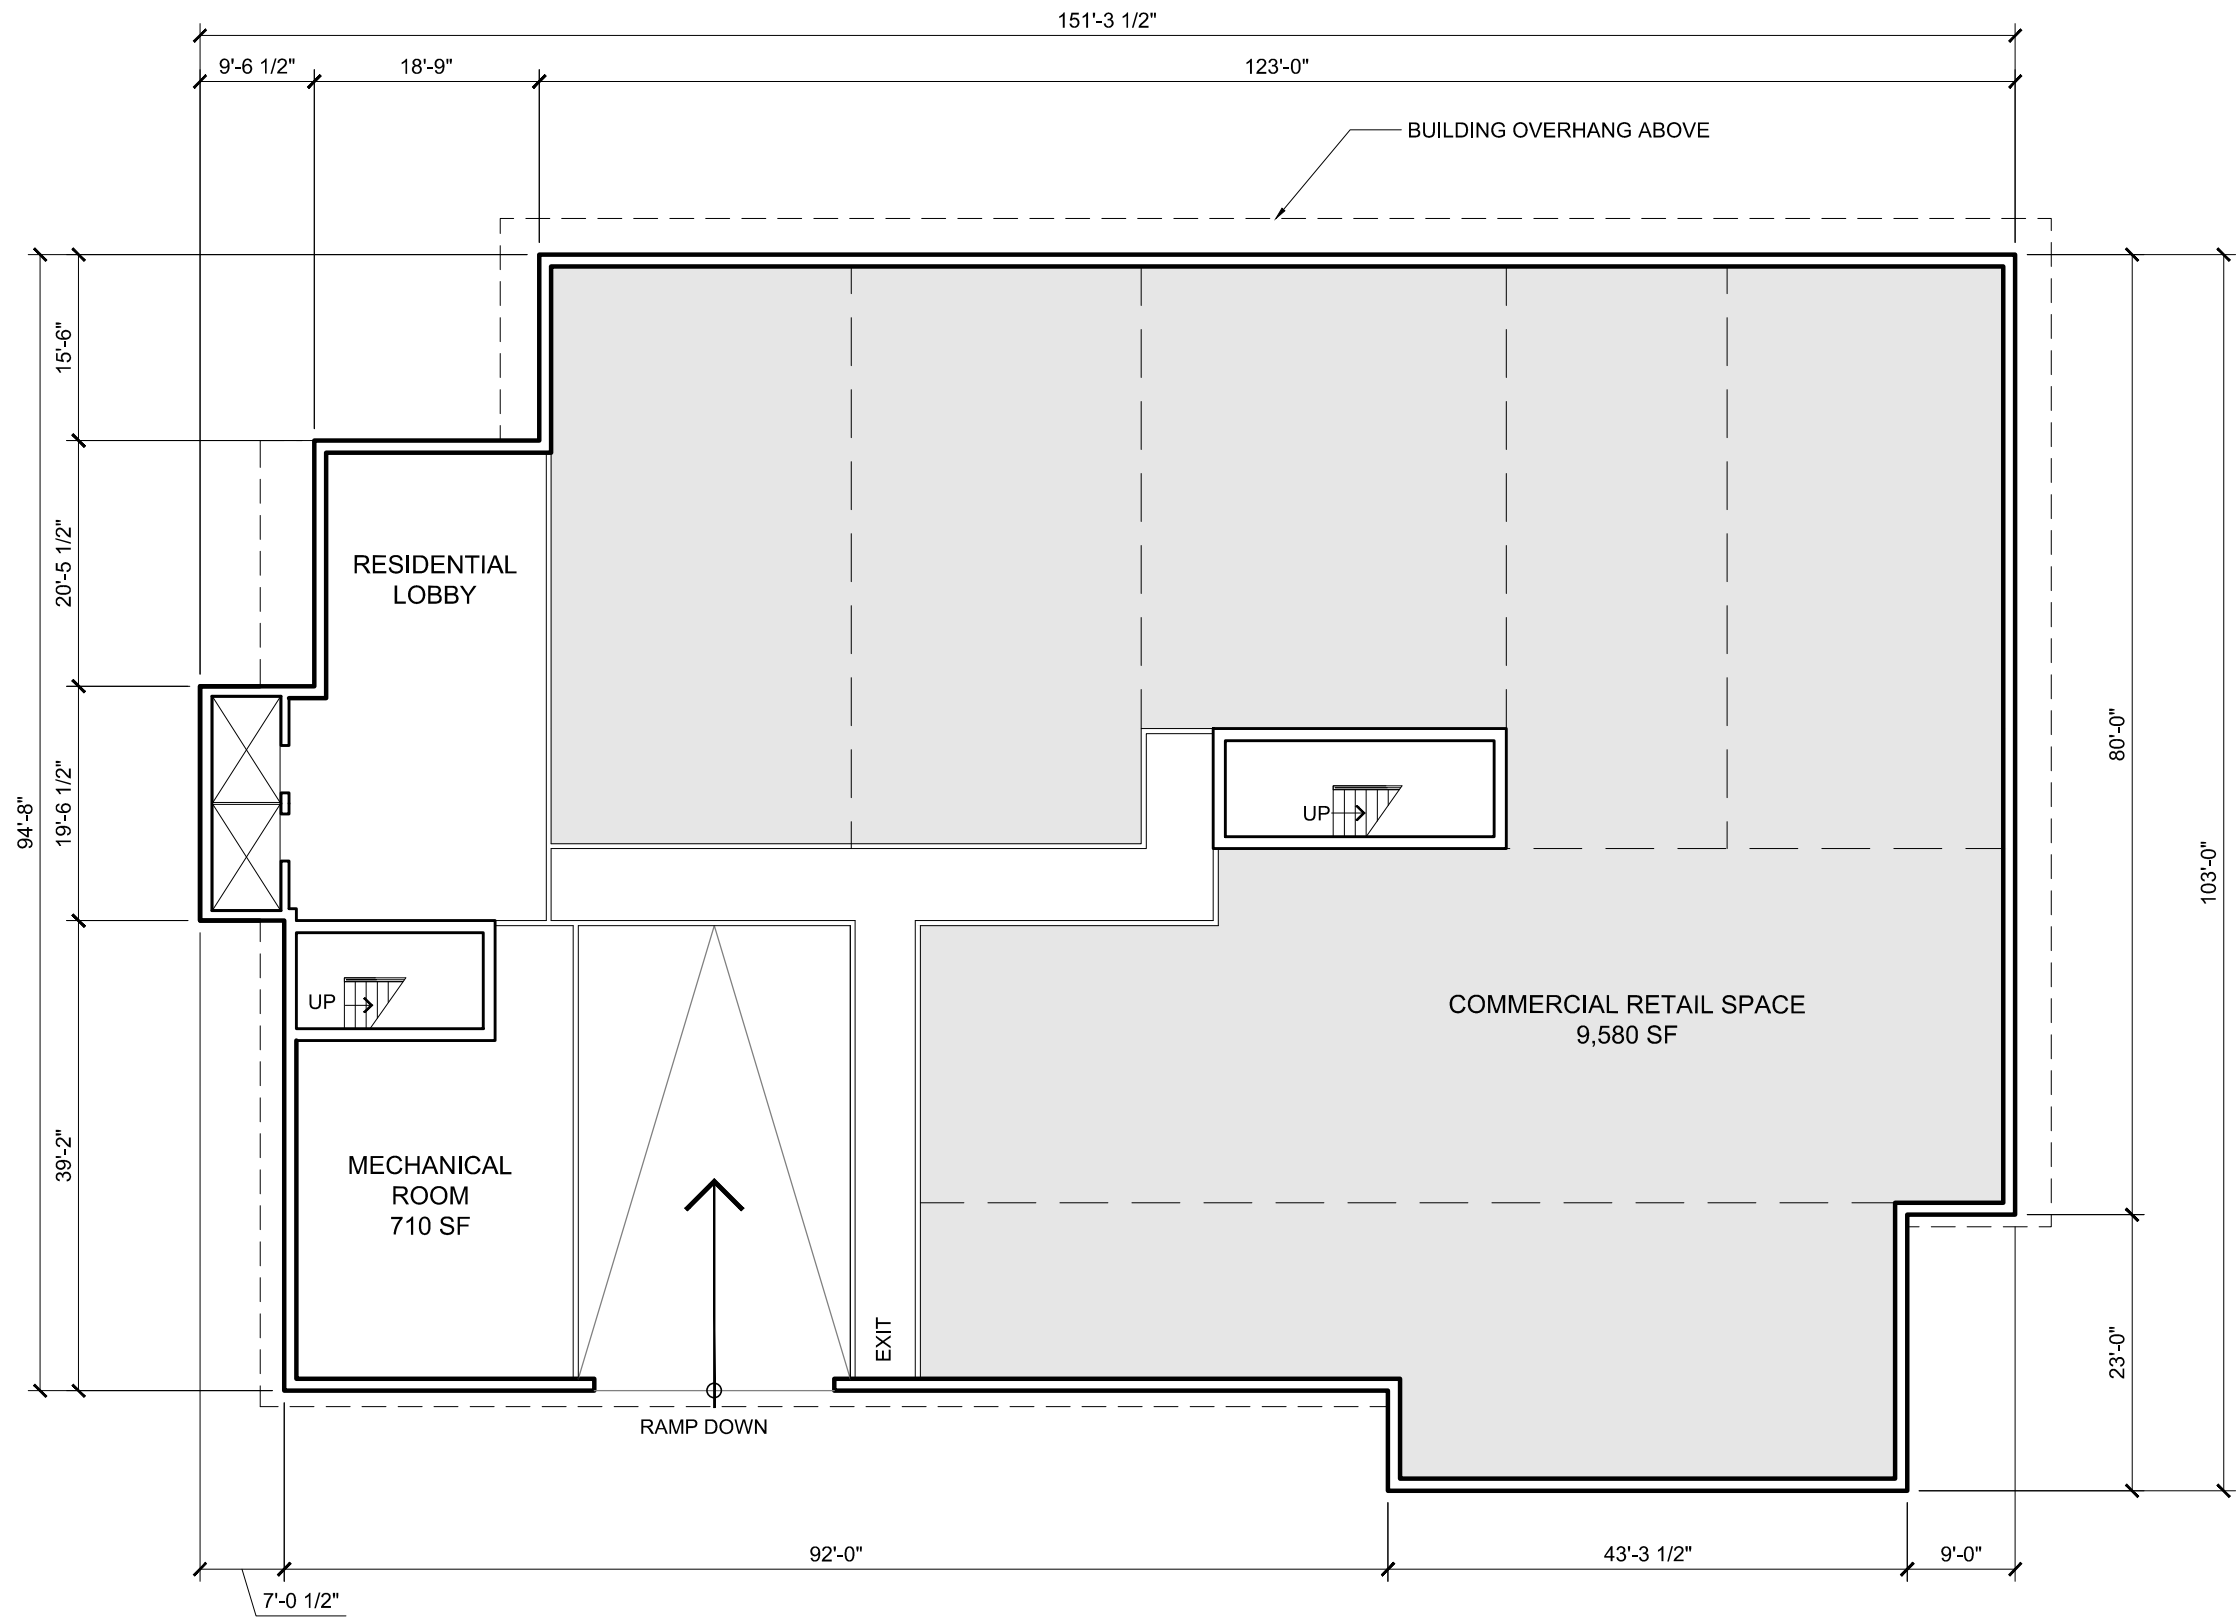


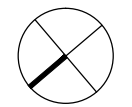
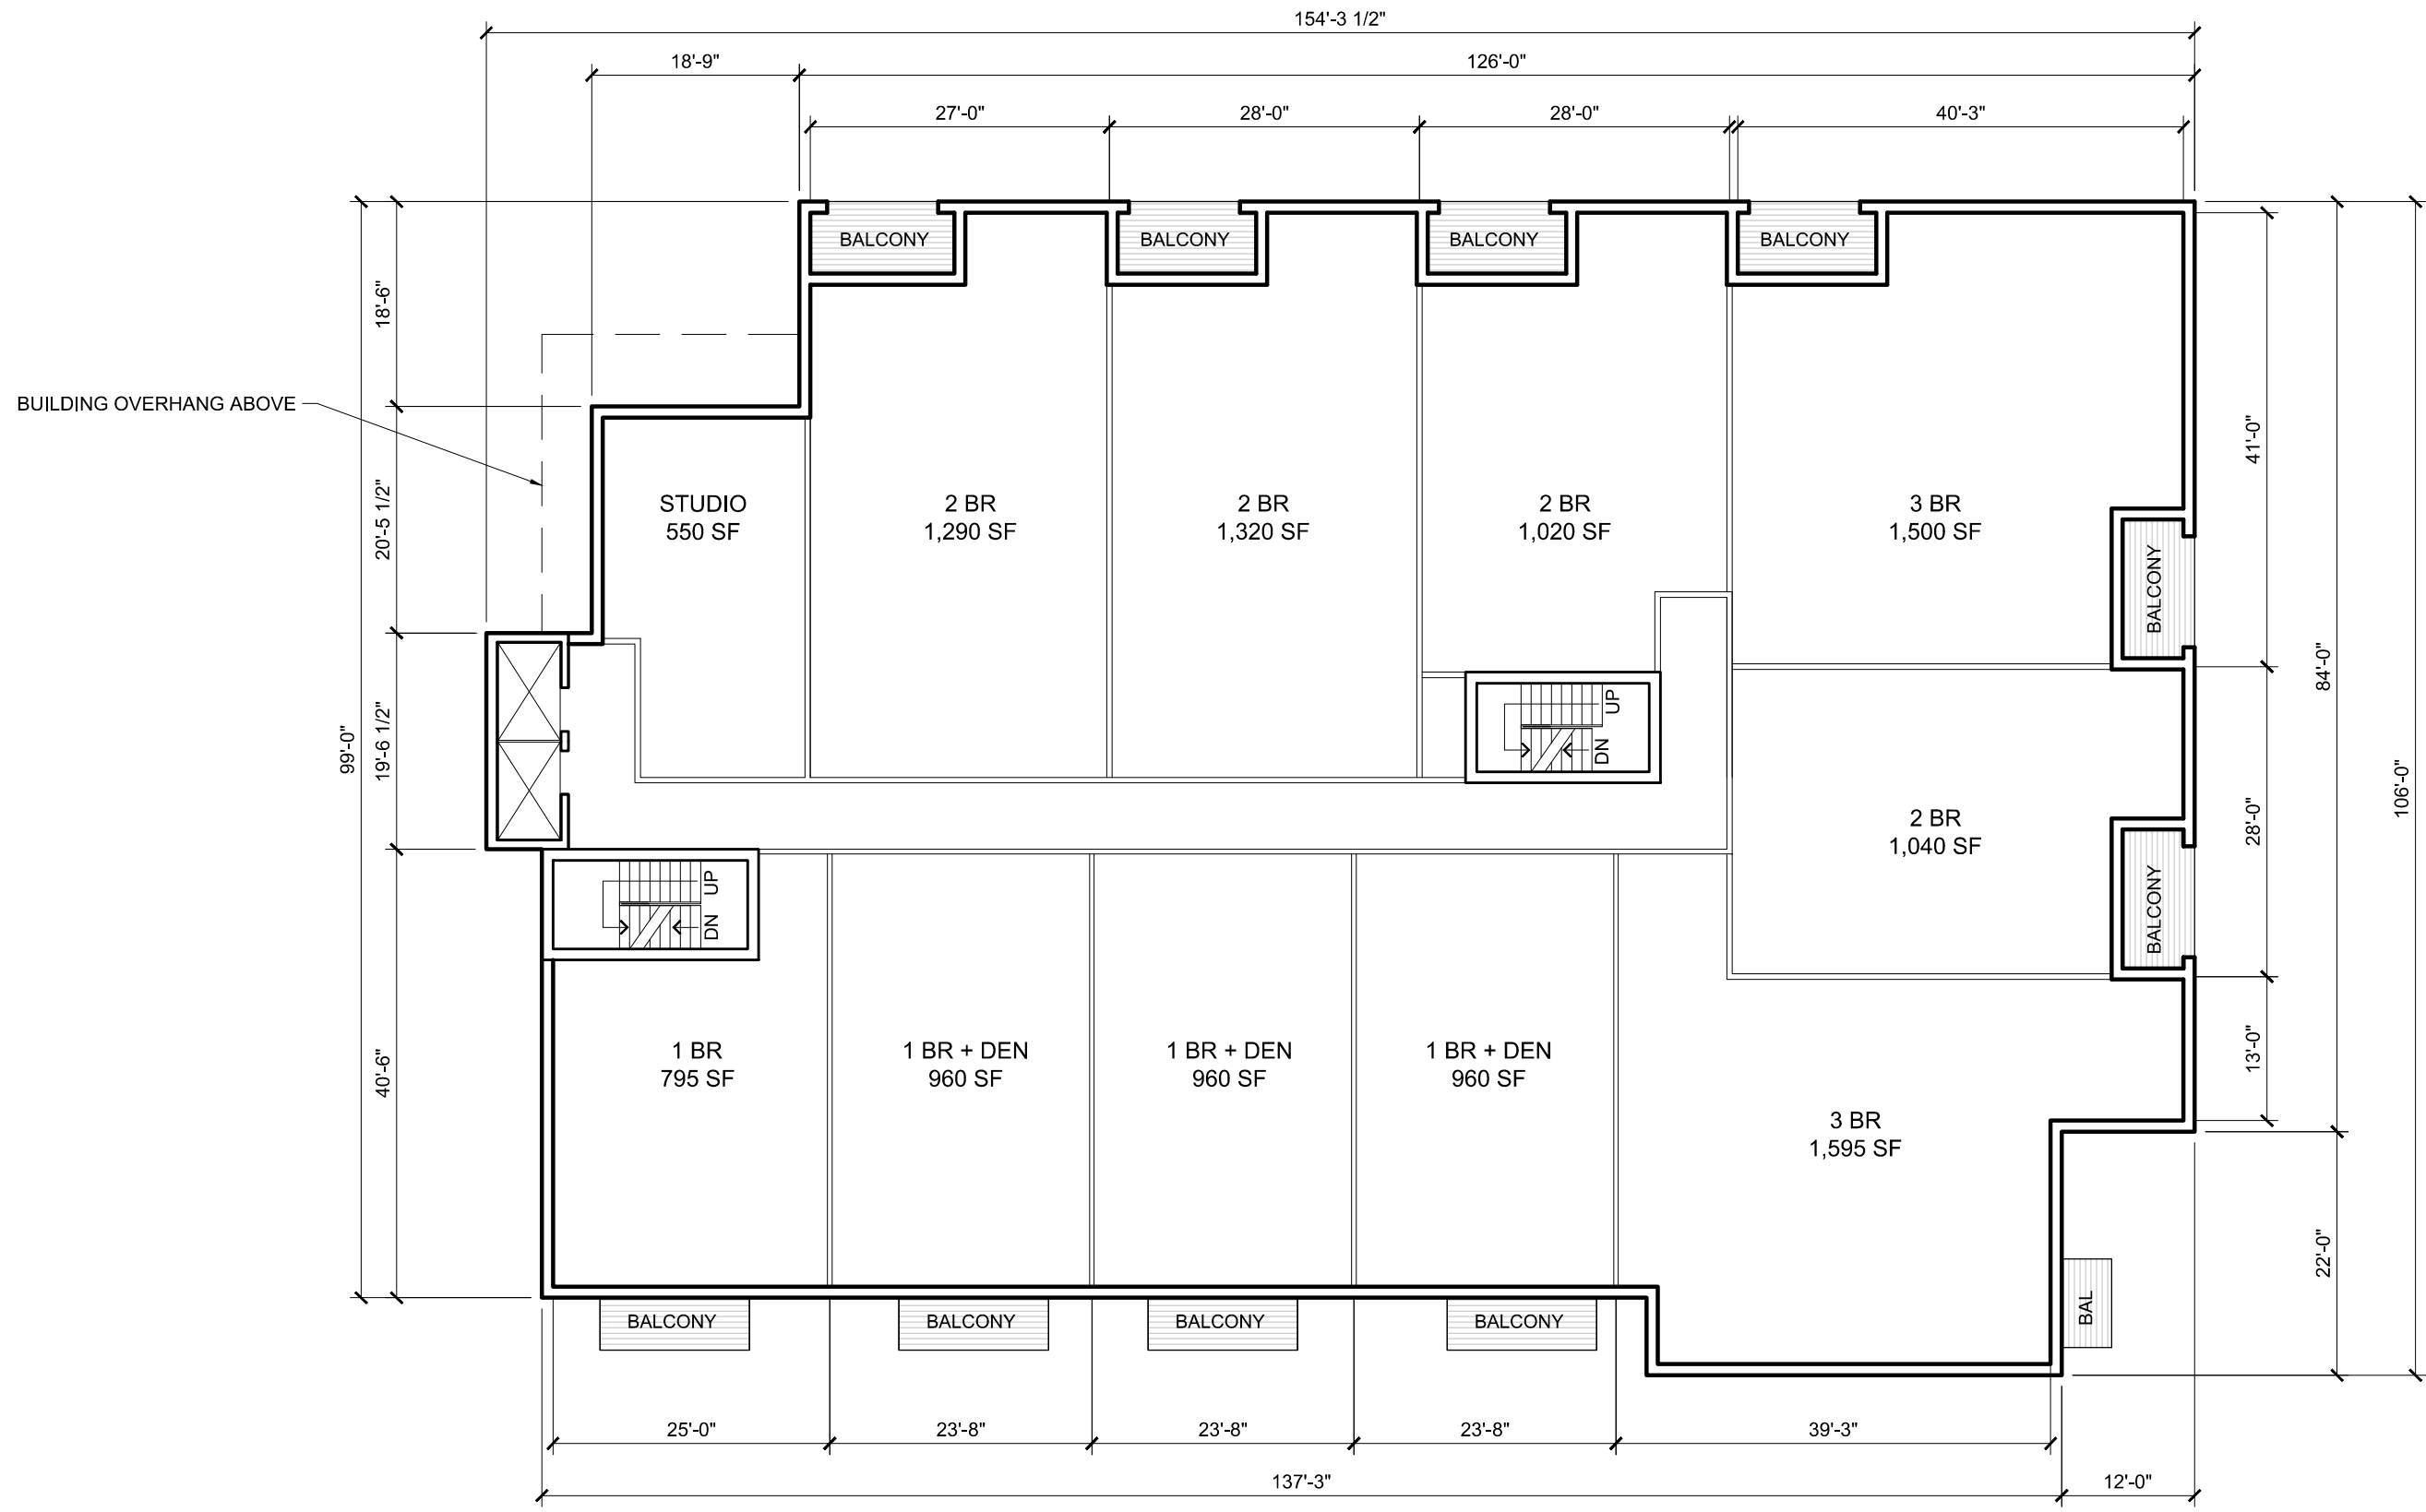


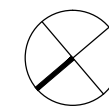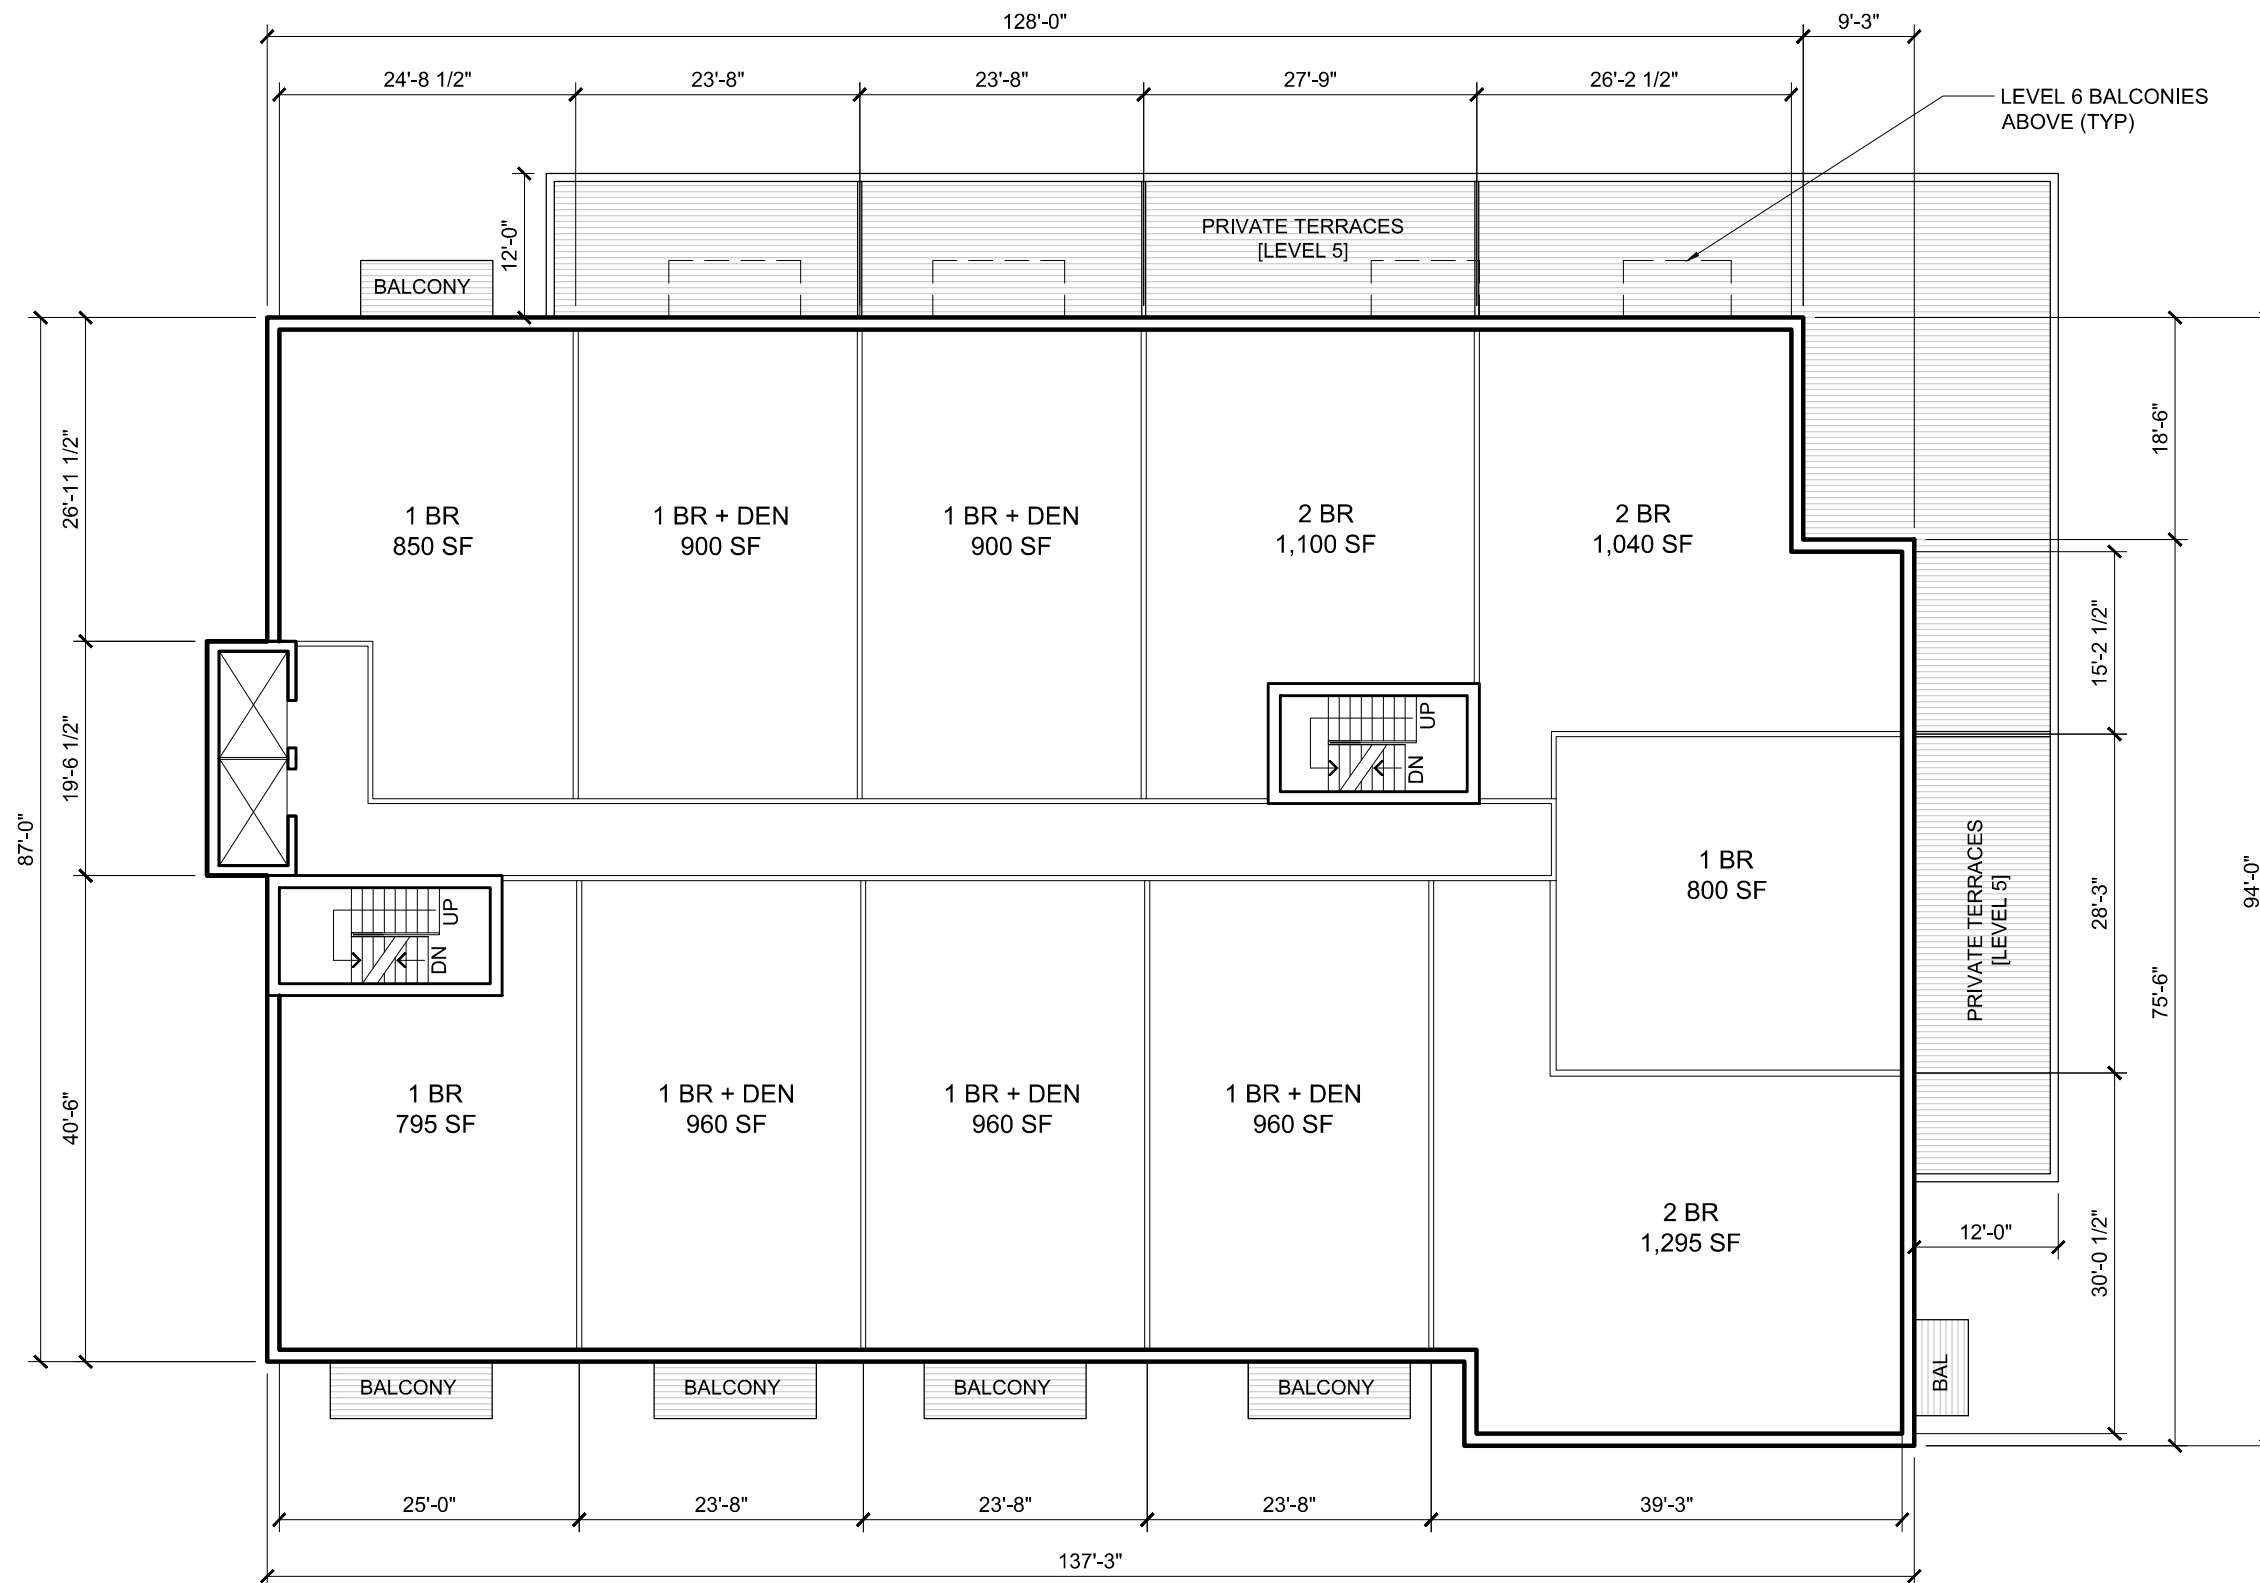


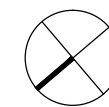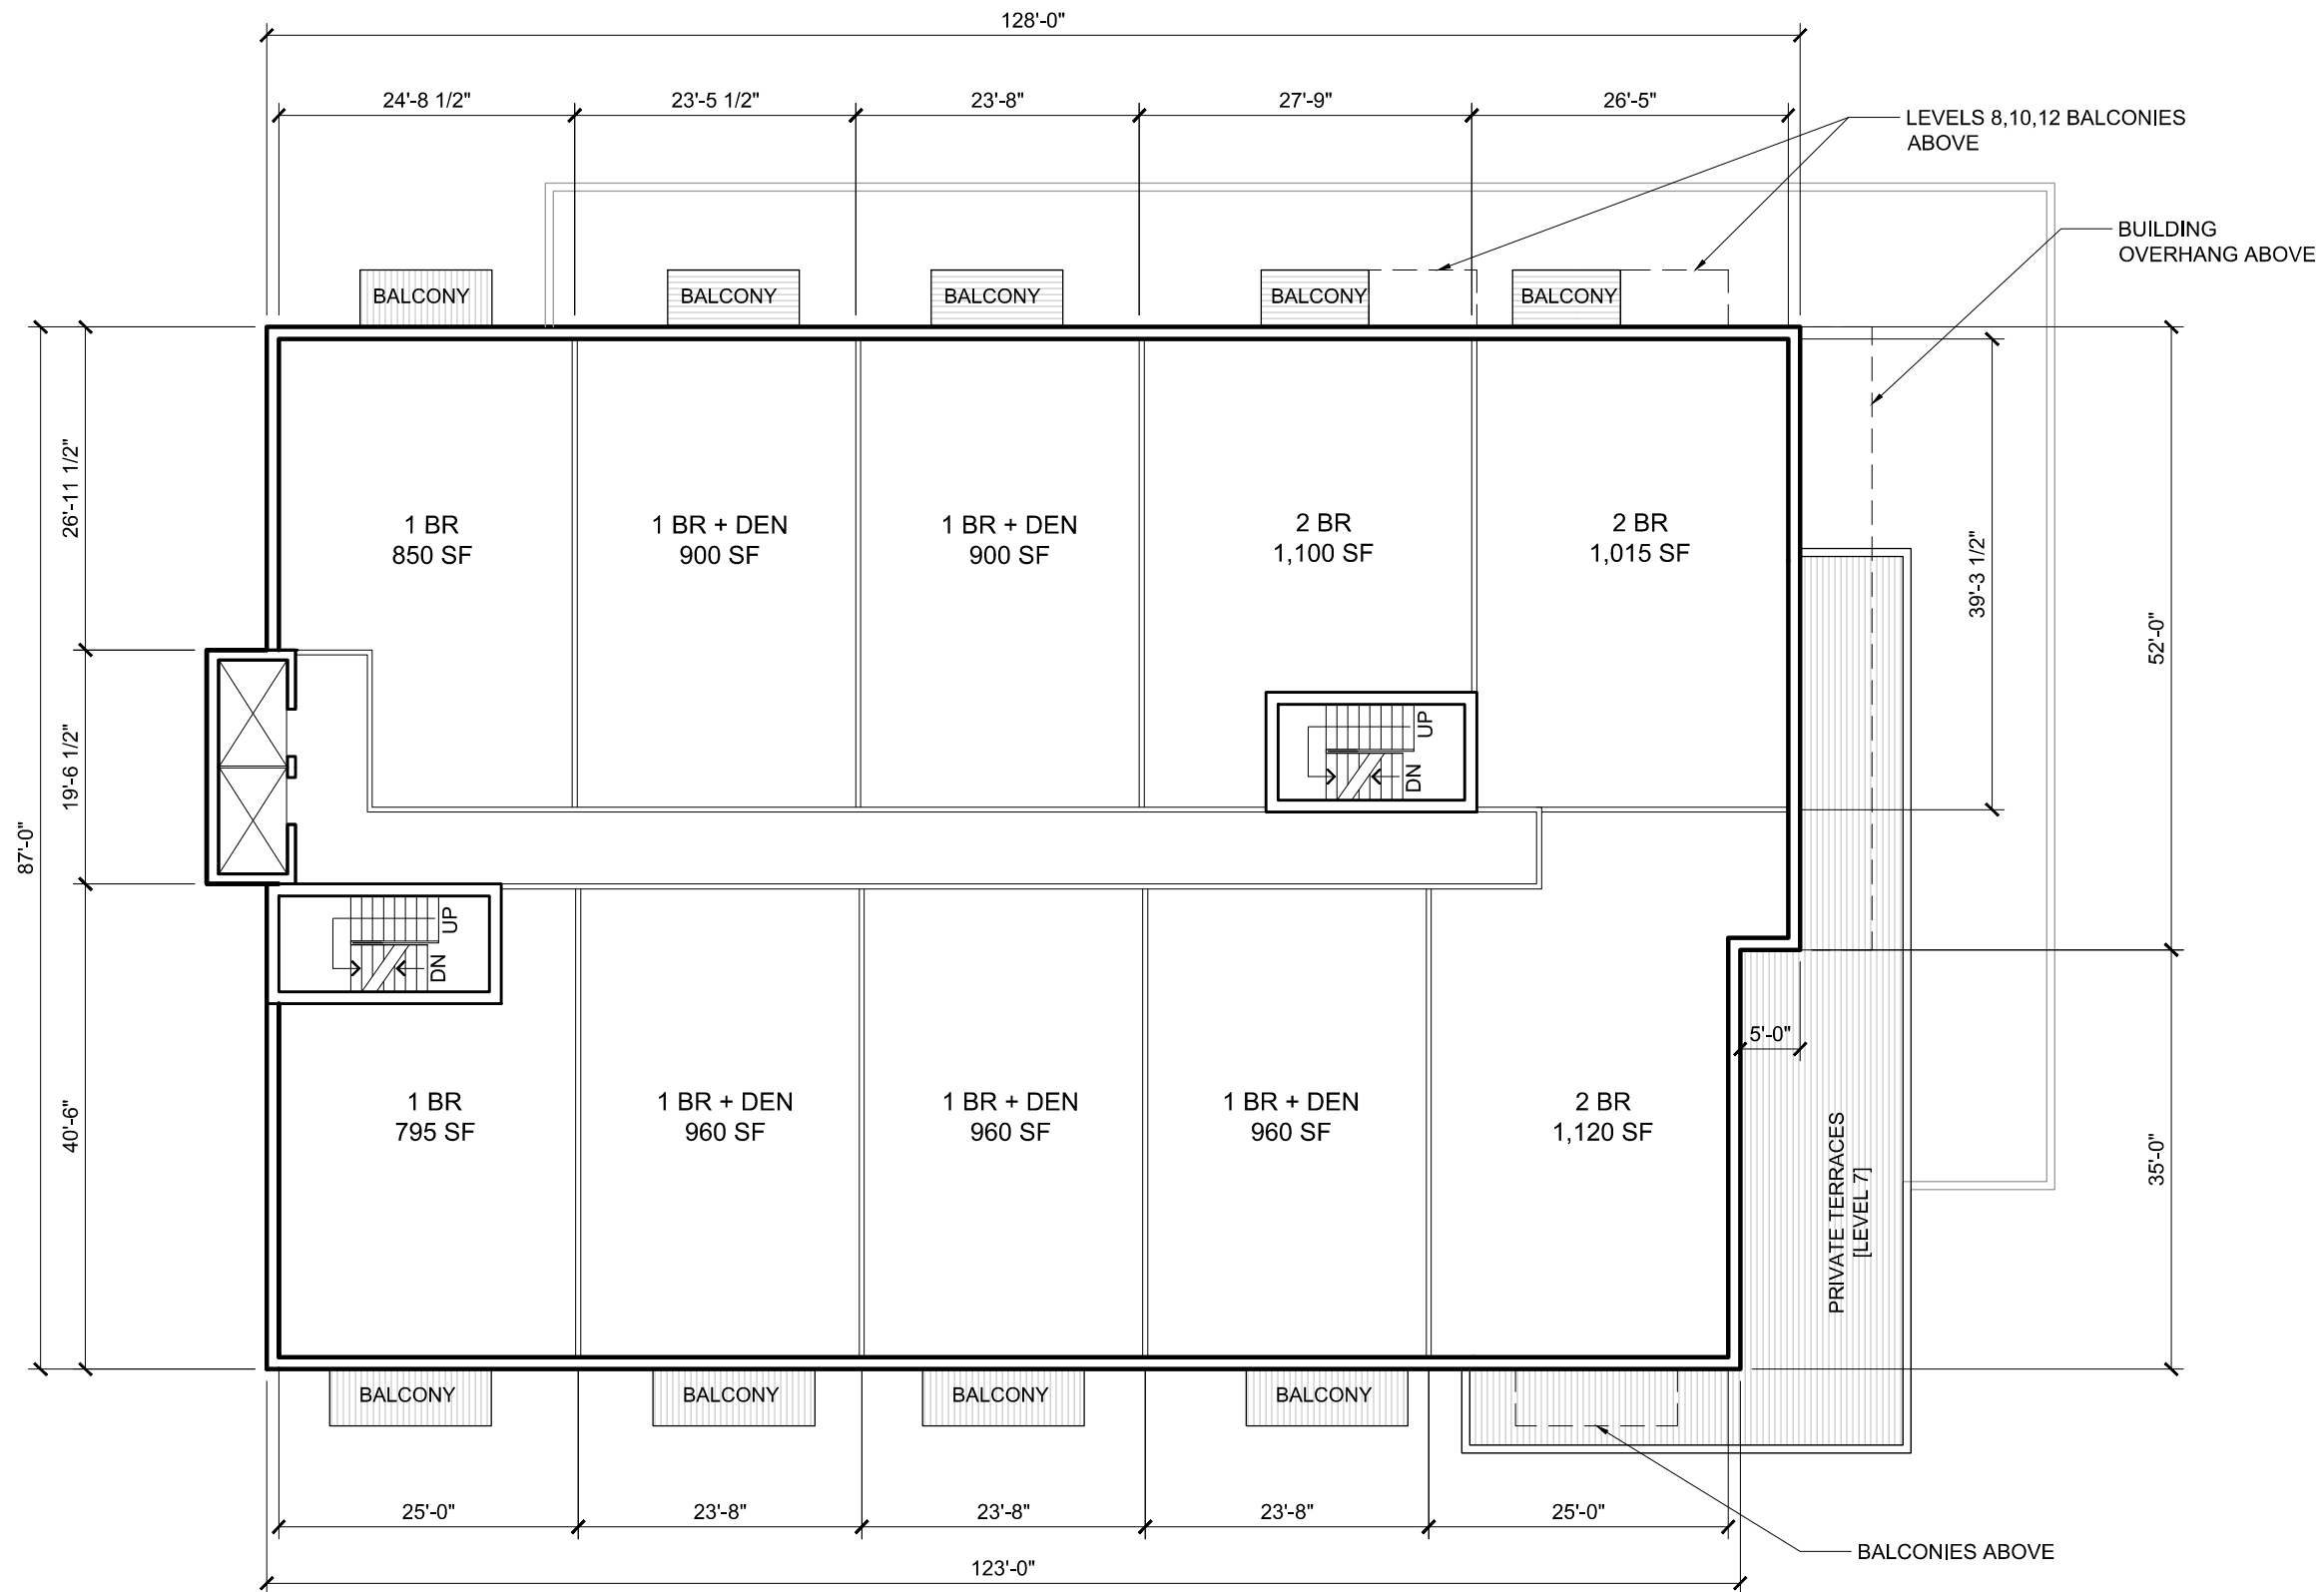

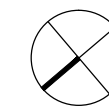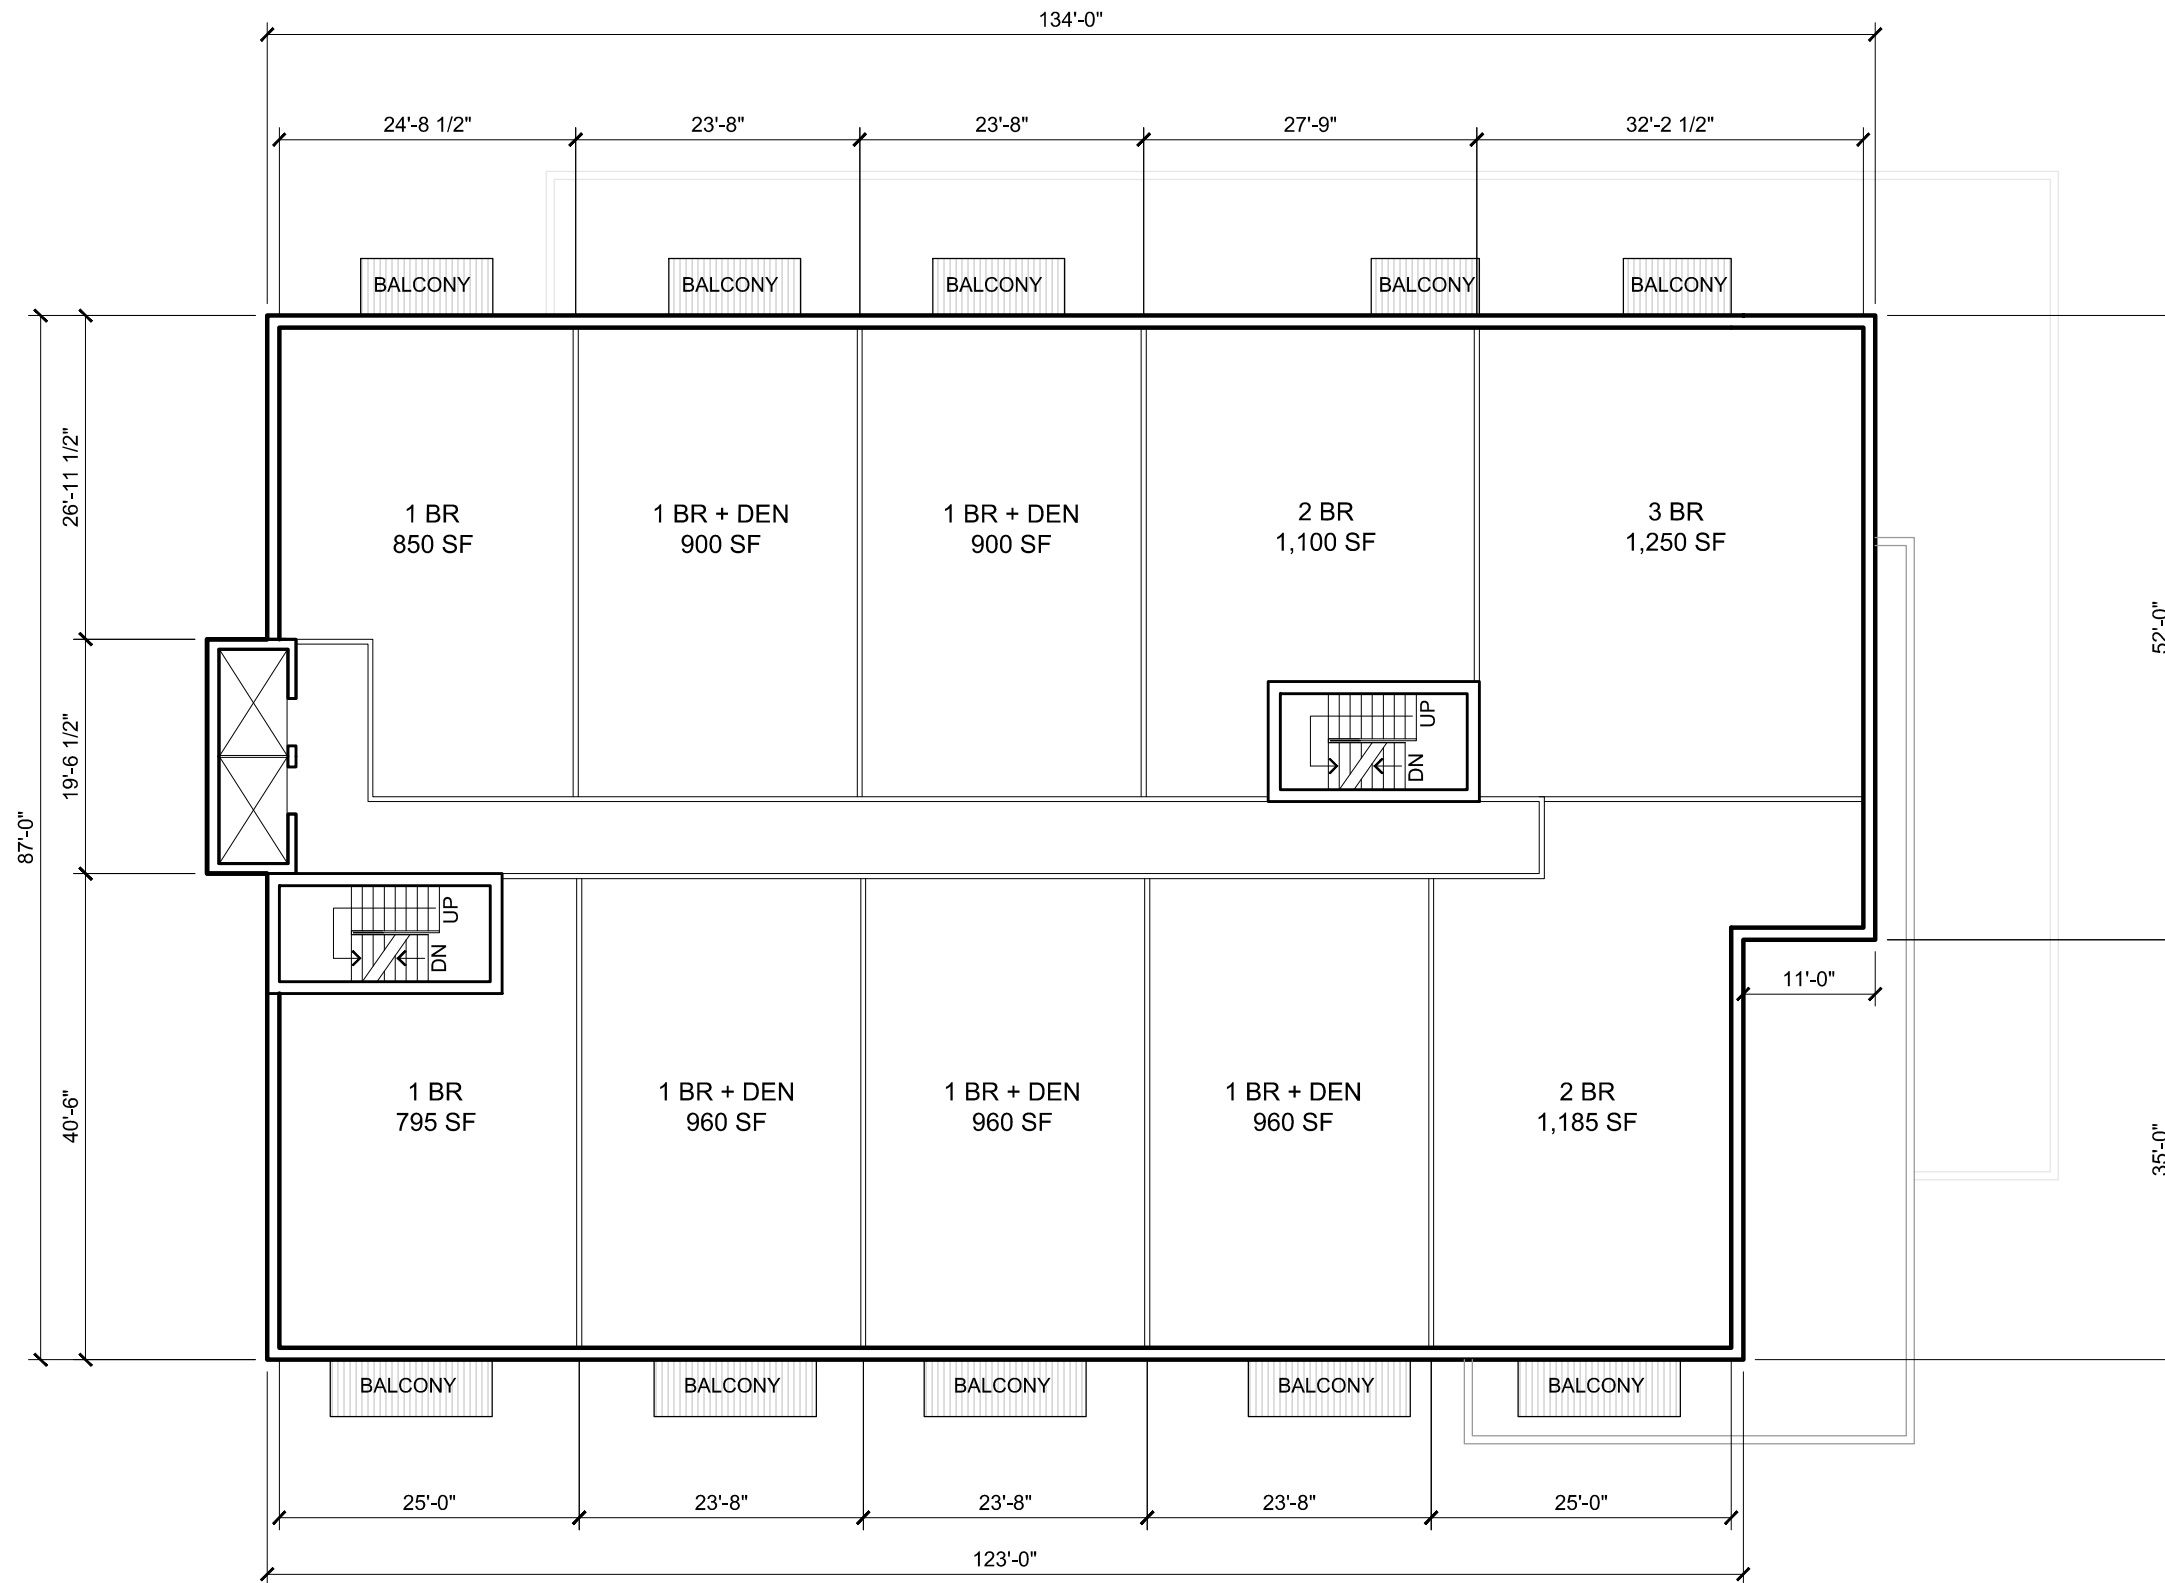


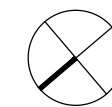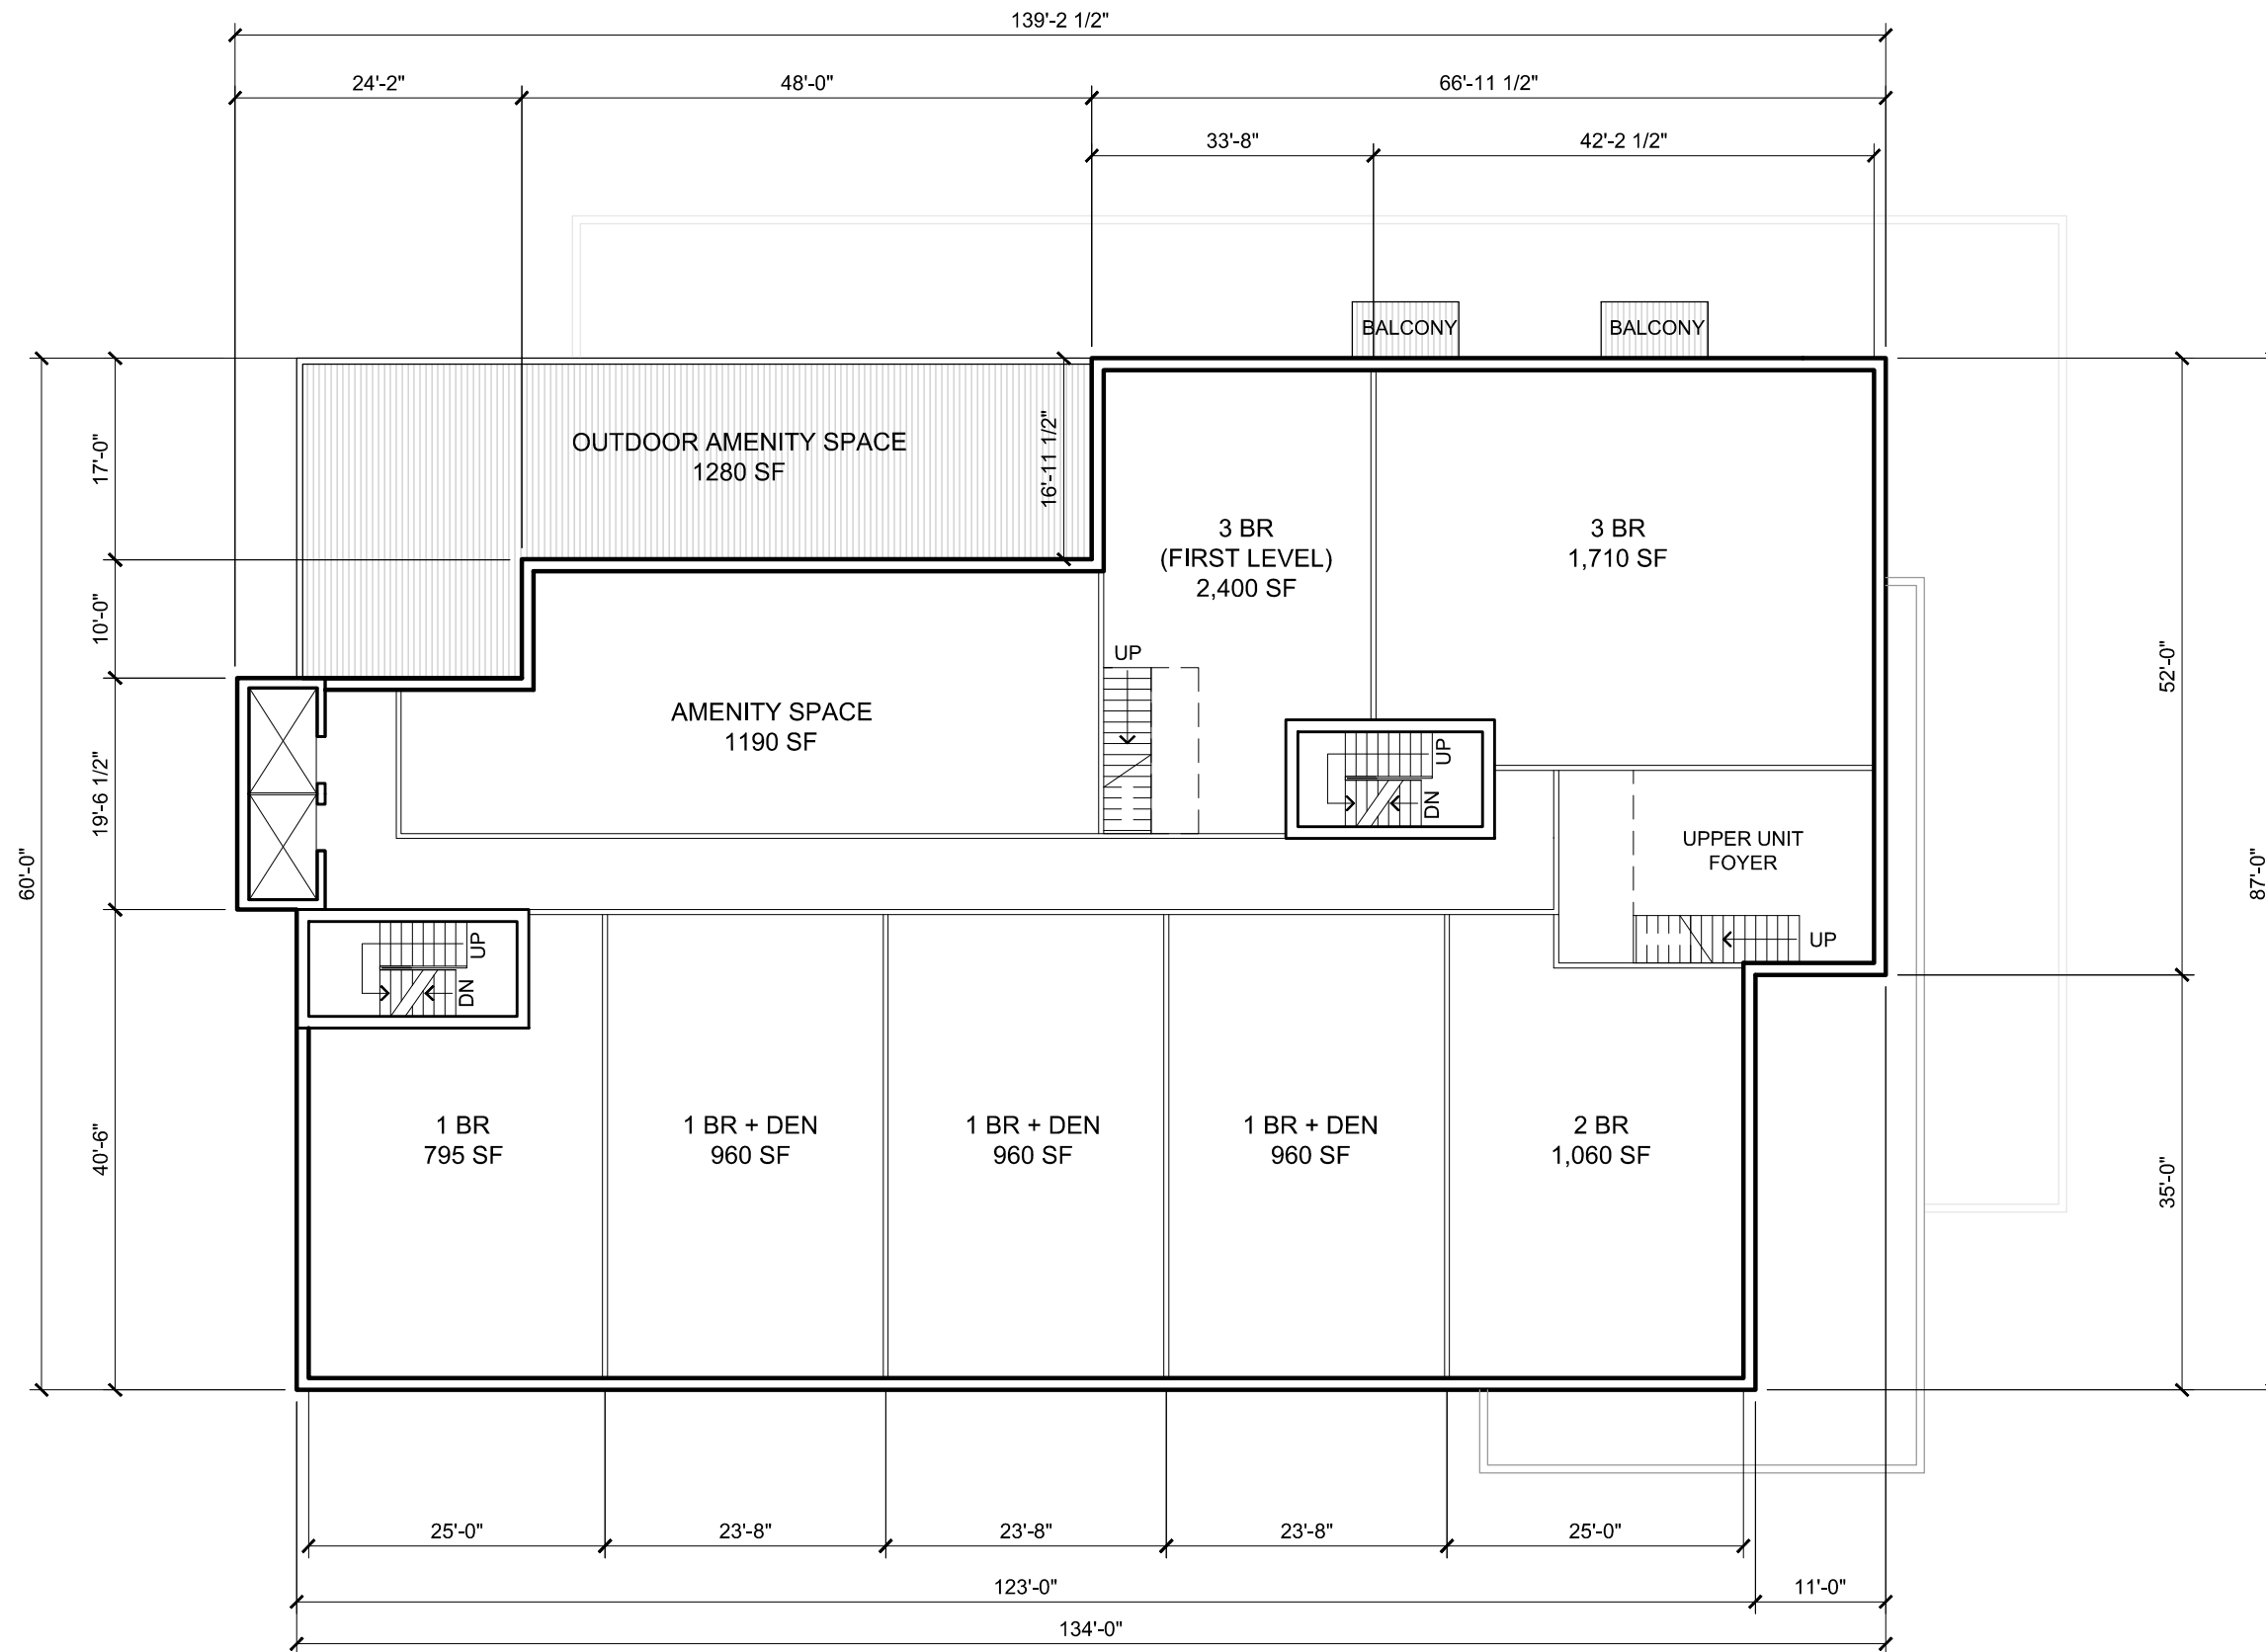

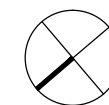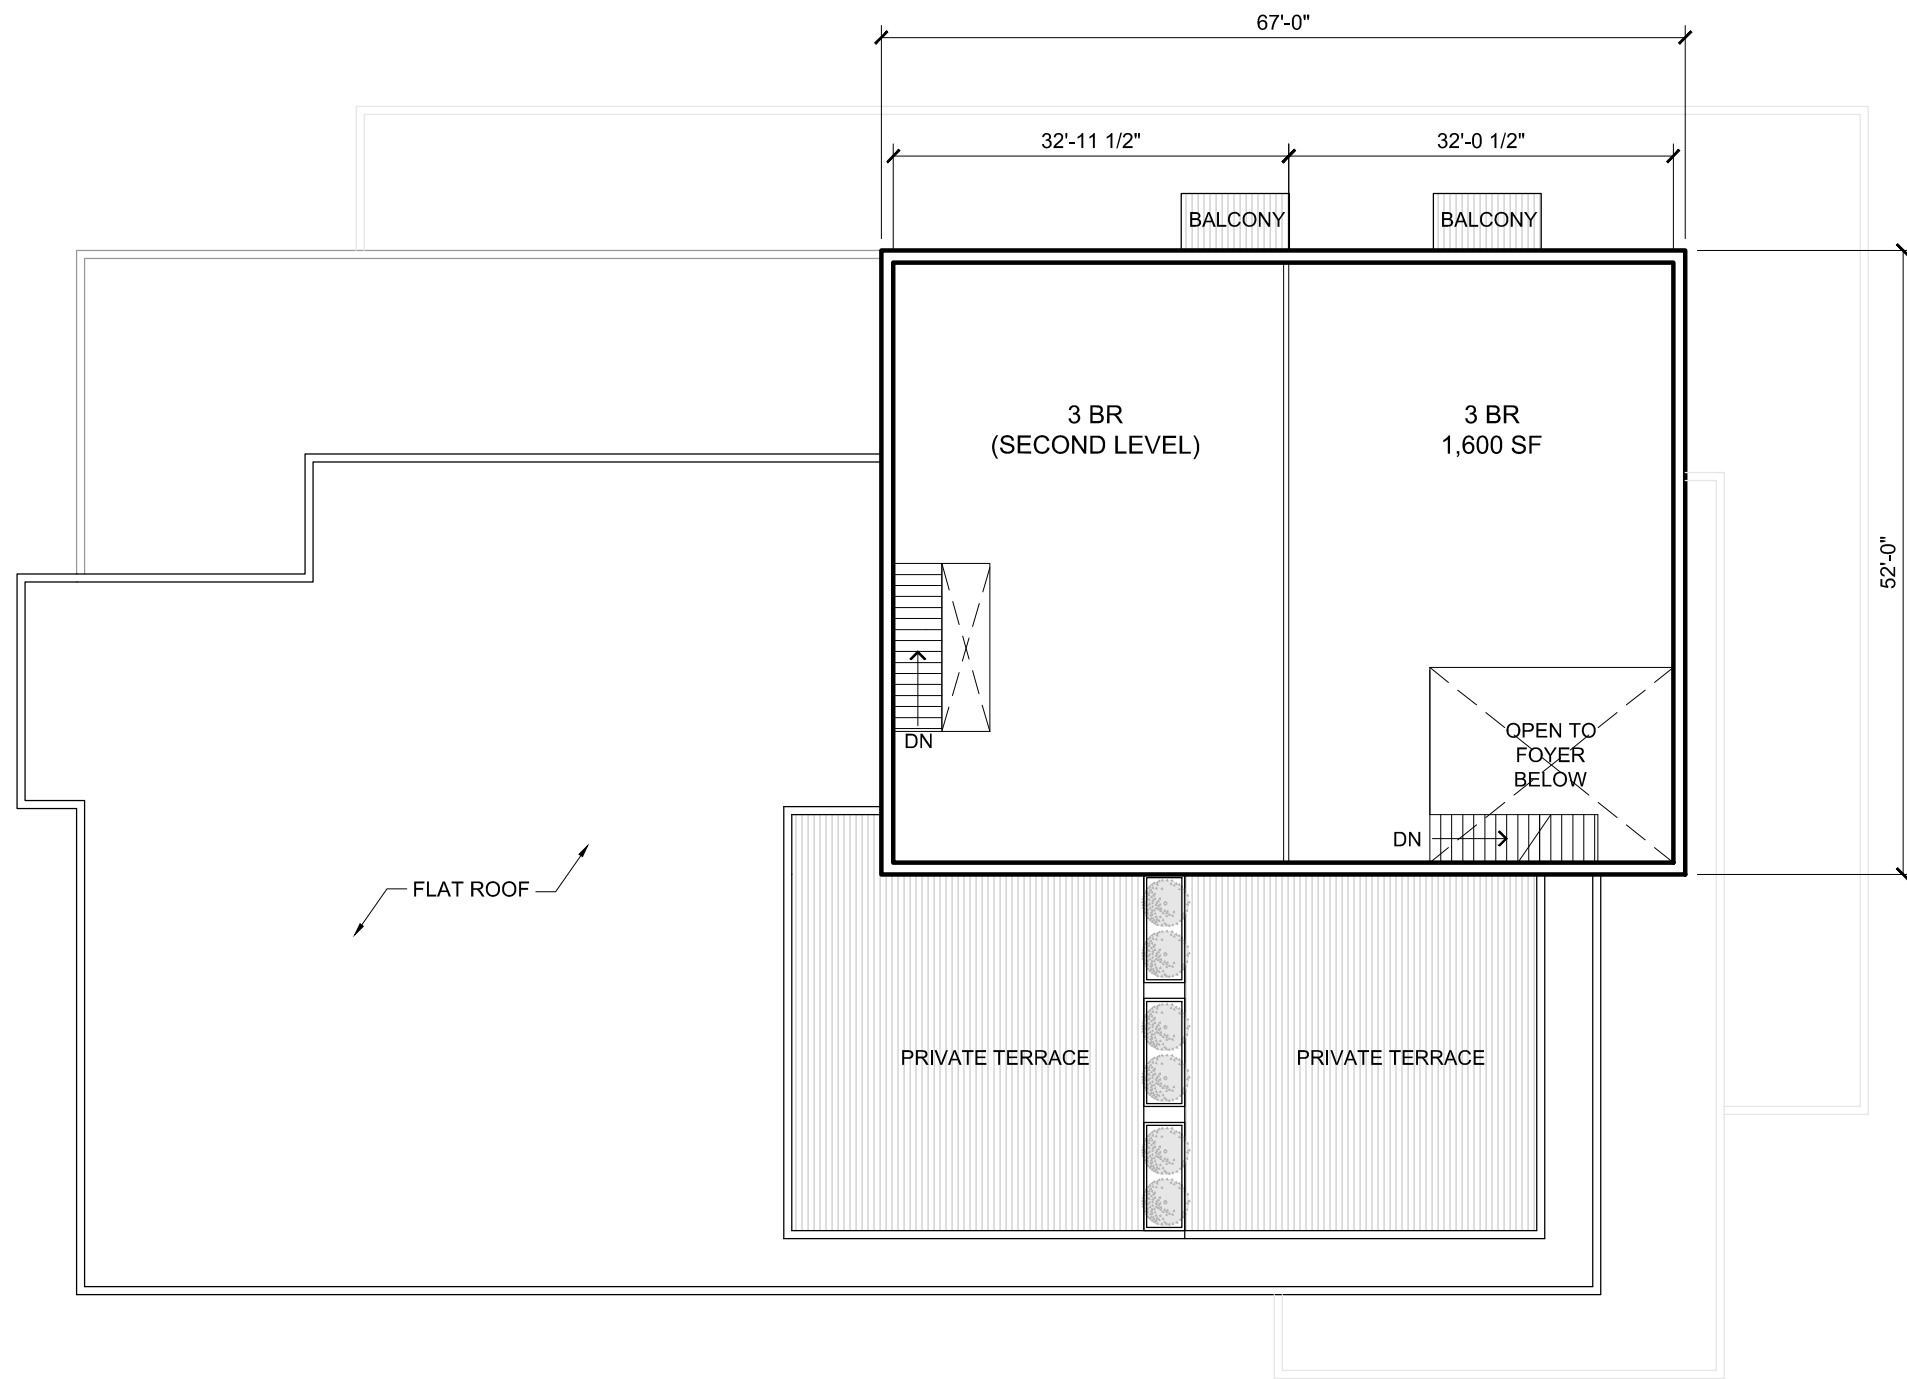


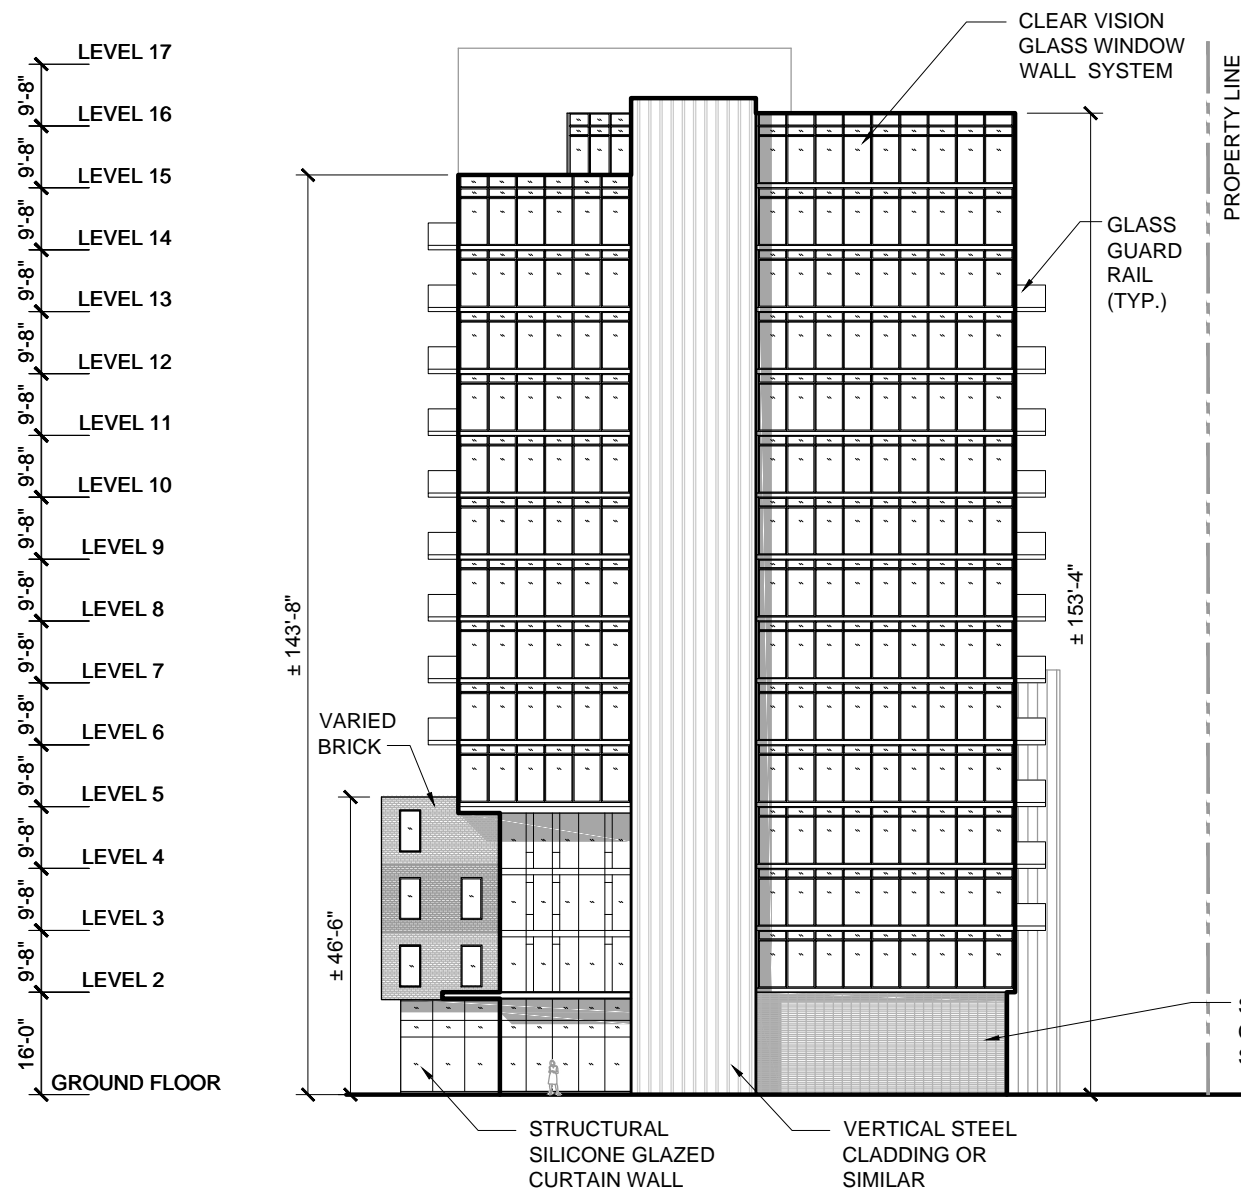


1 NORTH ELEVATION
A09 SCALE: 1" = 30'-0"

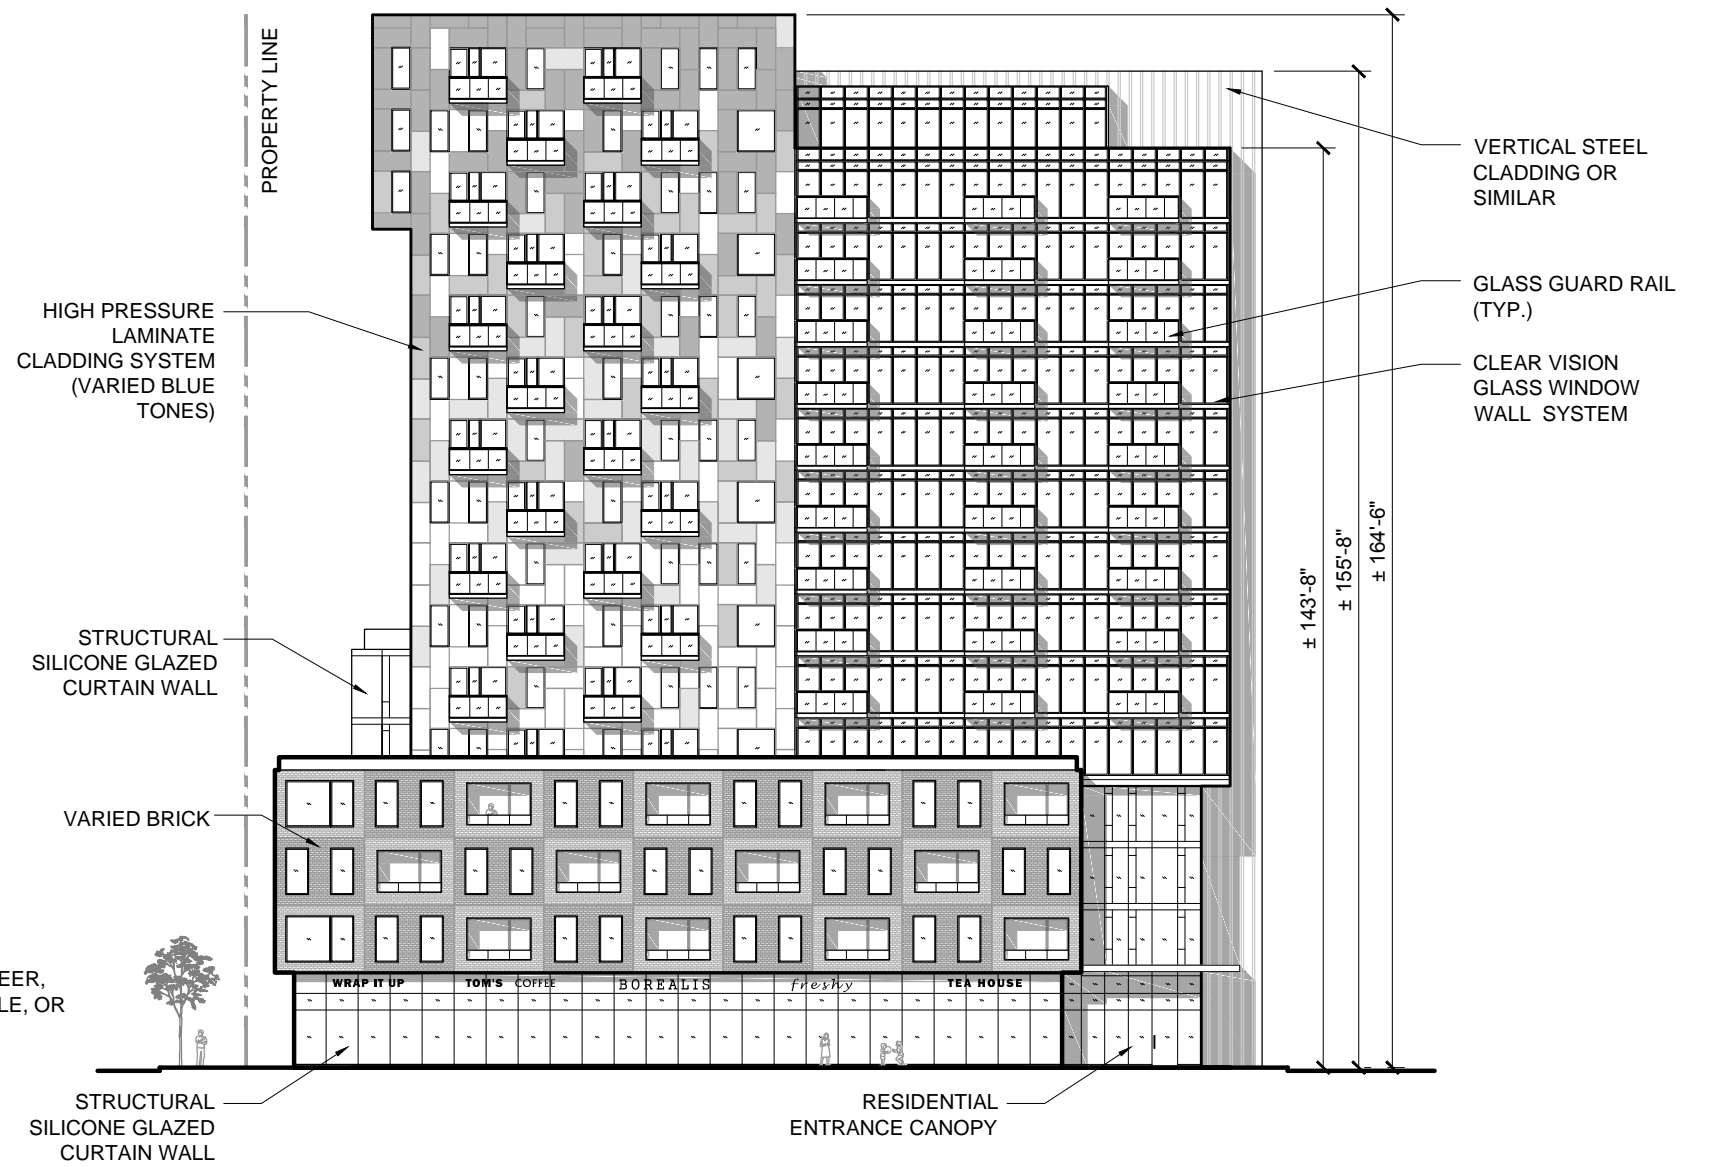

2 EAST ELEVATION
A09 SCALE: 1" = 30'-0"

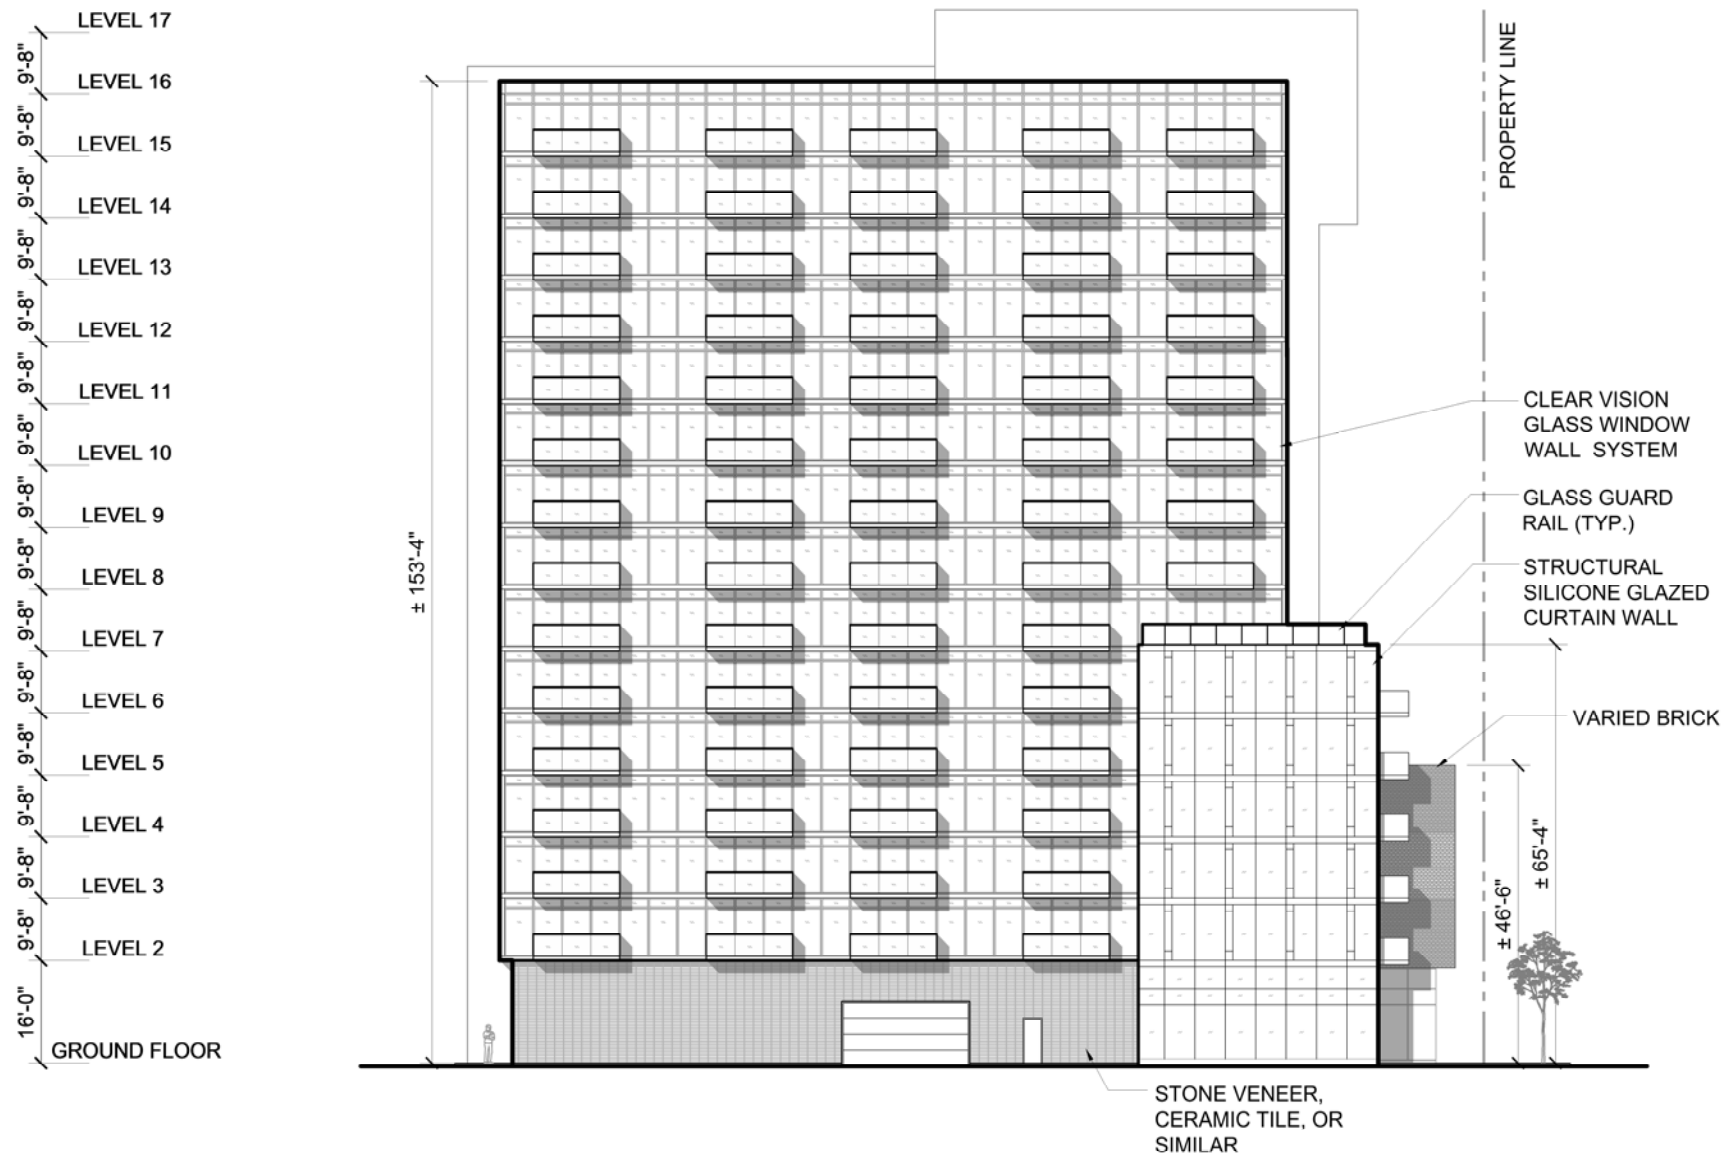

1 WEST ELEVATION
A08 SCALE: 1" = 30'-0"

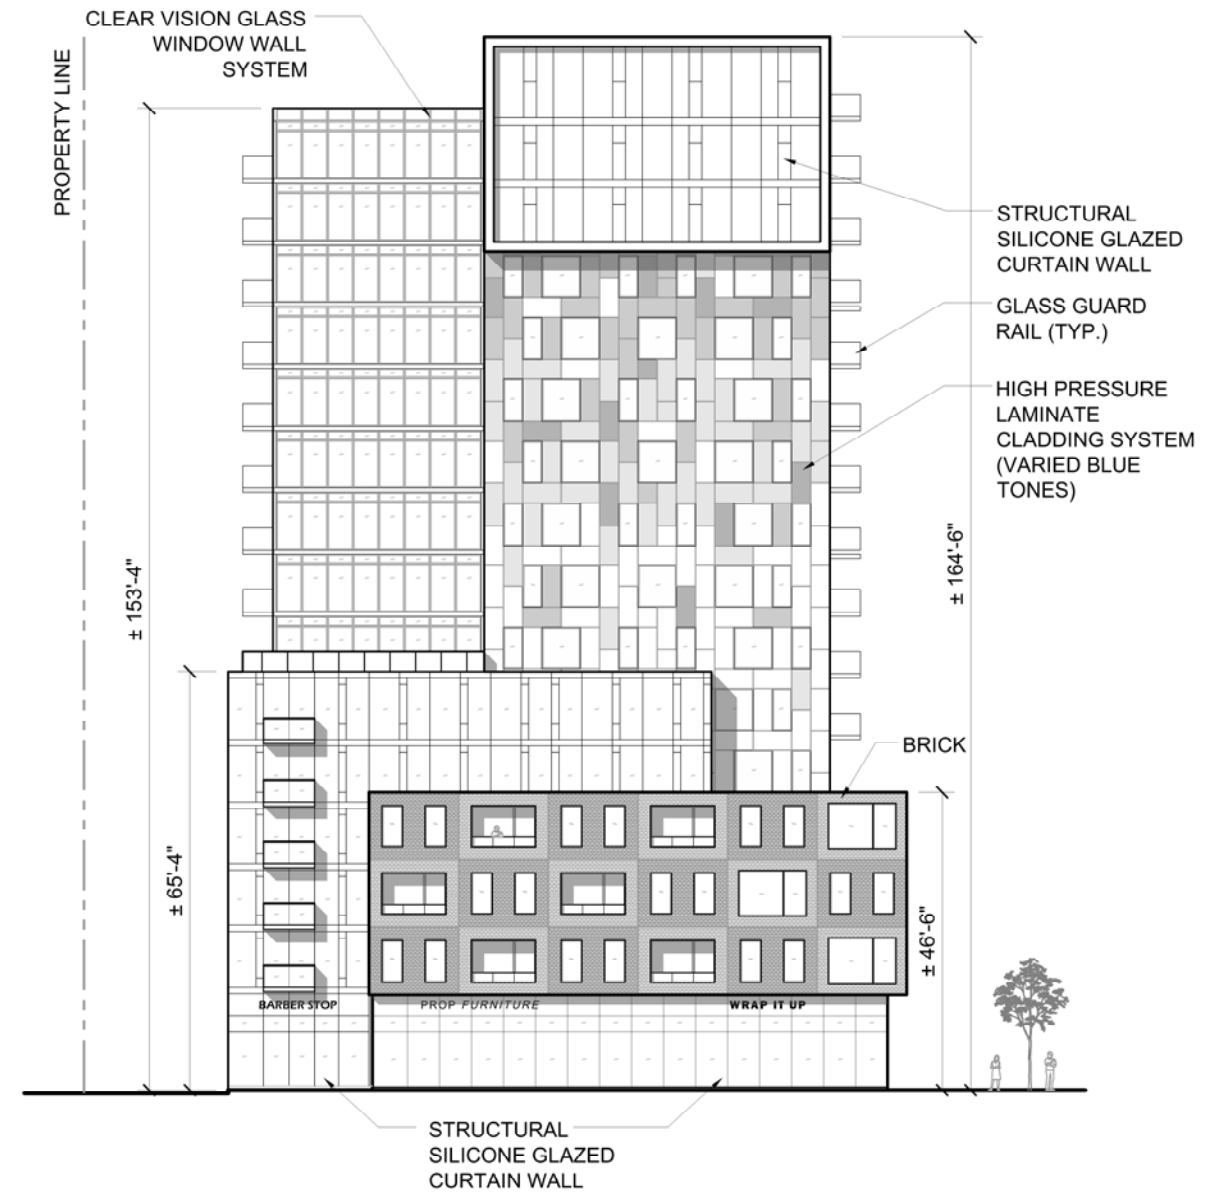

2 SOUTH ELEVATION
A08 SCALE: 1" = 30'-0"