

PARKADE LEVEL 1 - 130 PARKING SPACES (GROSS)
59 UNDER A2; 47 UNDER A1; 24 CENTRAL

TYPICAL TOWNHOUSE
575 SQFT/LEVEL
1150 SQFT TOTAL

DARTMOUTH CROSSING

Enter address here

NO.	DESCRIPTION	BY	DATE


1. ALL CONSTRUCTION TO MEET ALL APPLICABLE CODES, STANDARDS, BY-LAWS, ETC.
2. DO NOT SCALE THIS DRAWING FOR CONSTRUCTION PURPOSES. USE FIGURED DIMENSIONS AS NOTED.
3. ALL DIMENSIONS AND CONDITIONS TO BE VERIFIED ON SITE. ALL DISCREPANCIES ARE TO BE REPORTED TO THE ARCHITECT AND AGREED UPON BEFORE PROCEEDING.



ISSUED FOR:
SCHEMATIC DESIGN

DRAWING:
PARKADE L1
SCALE:
1" = 20'-0"

DATE:
05/05/16
DRAWING NO.:
A101

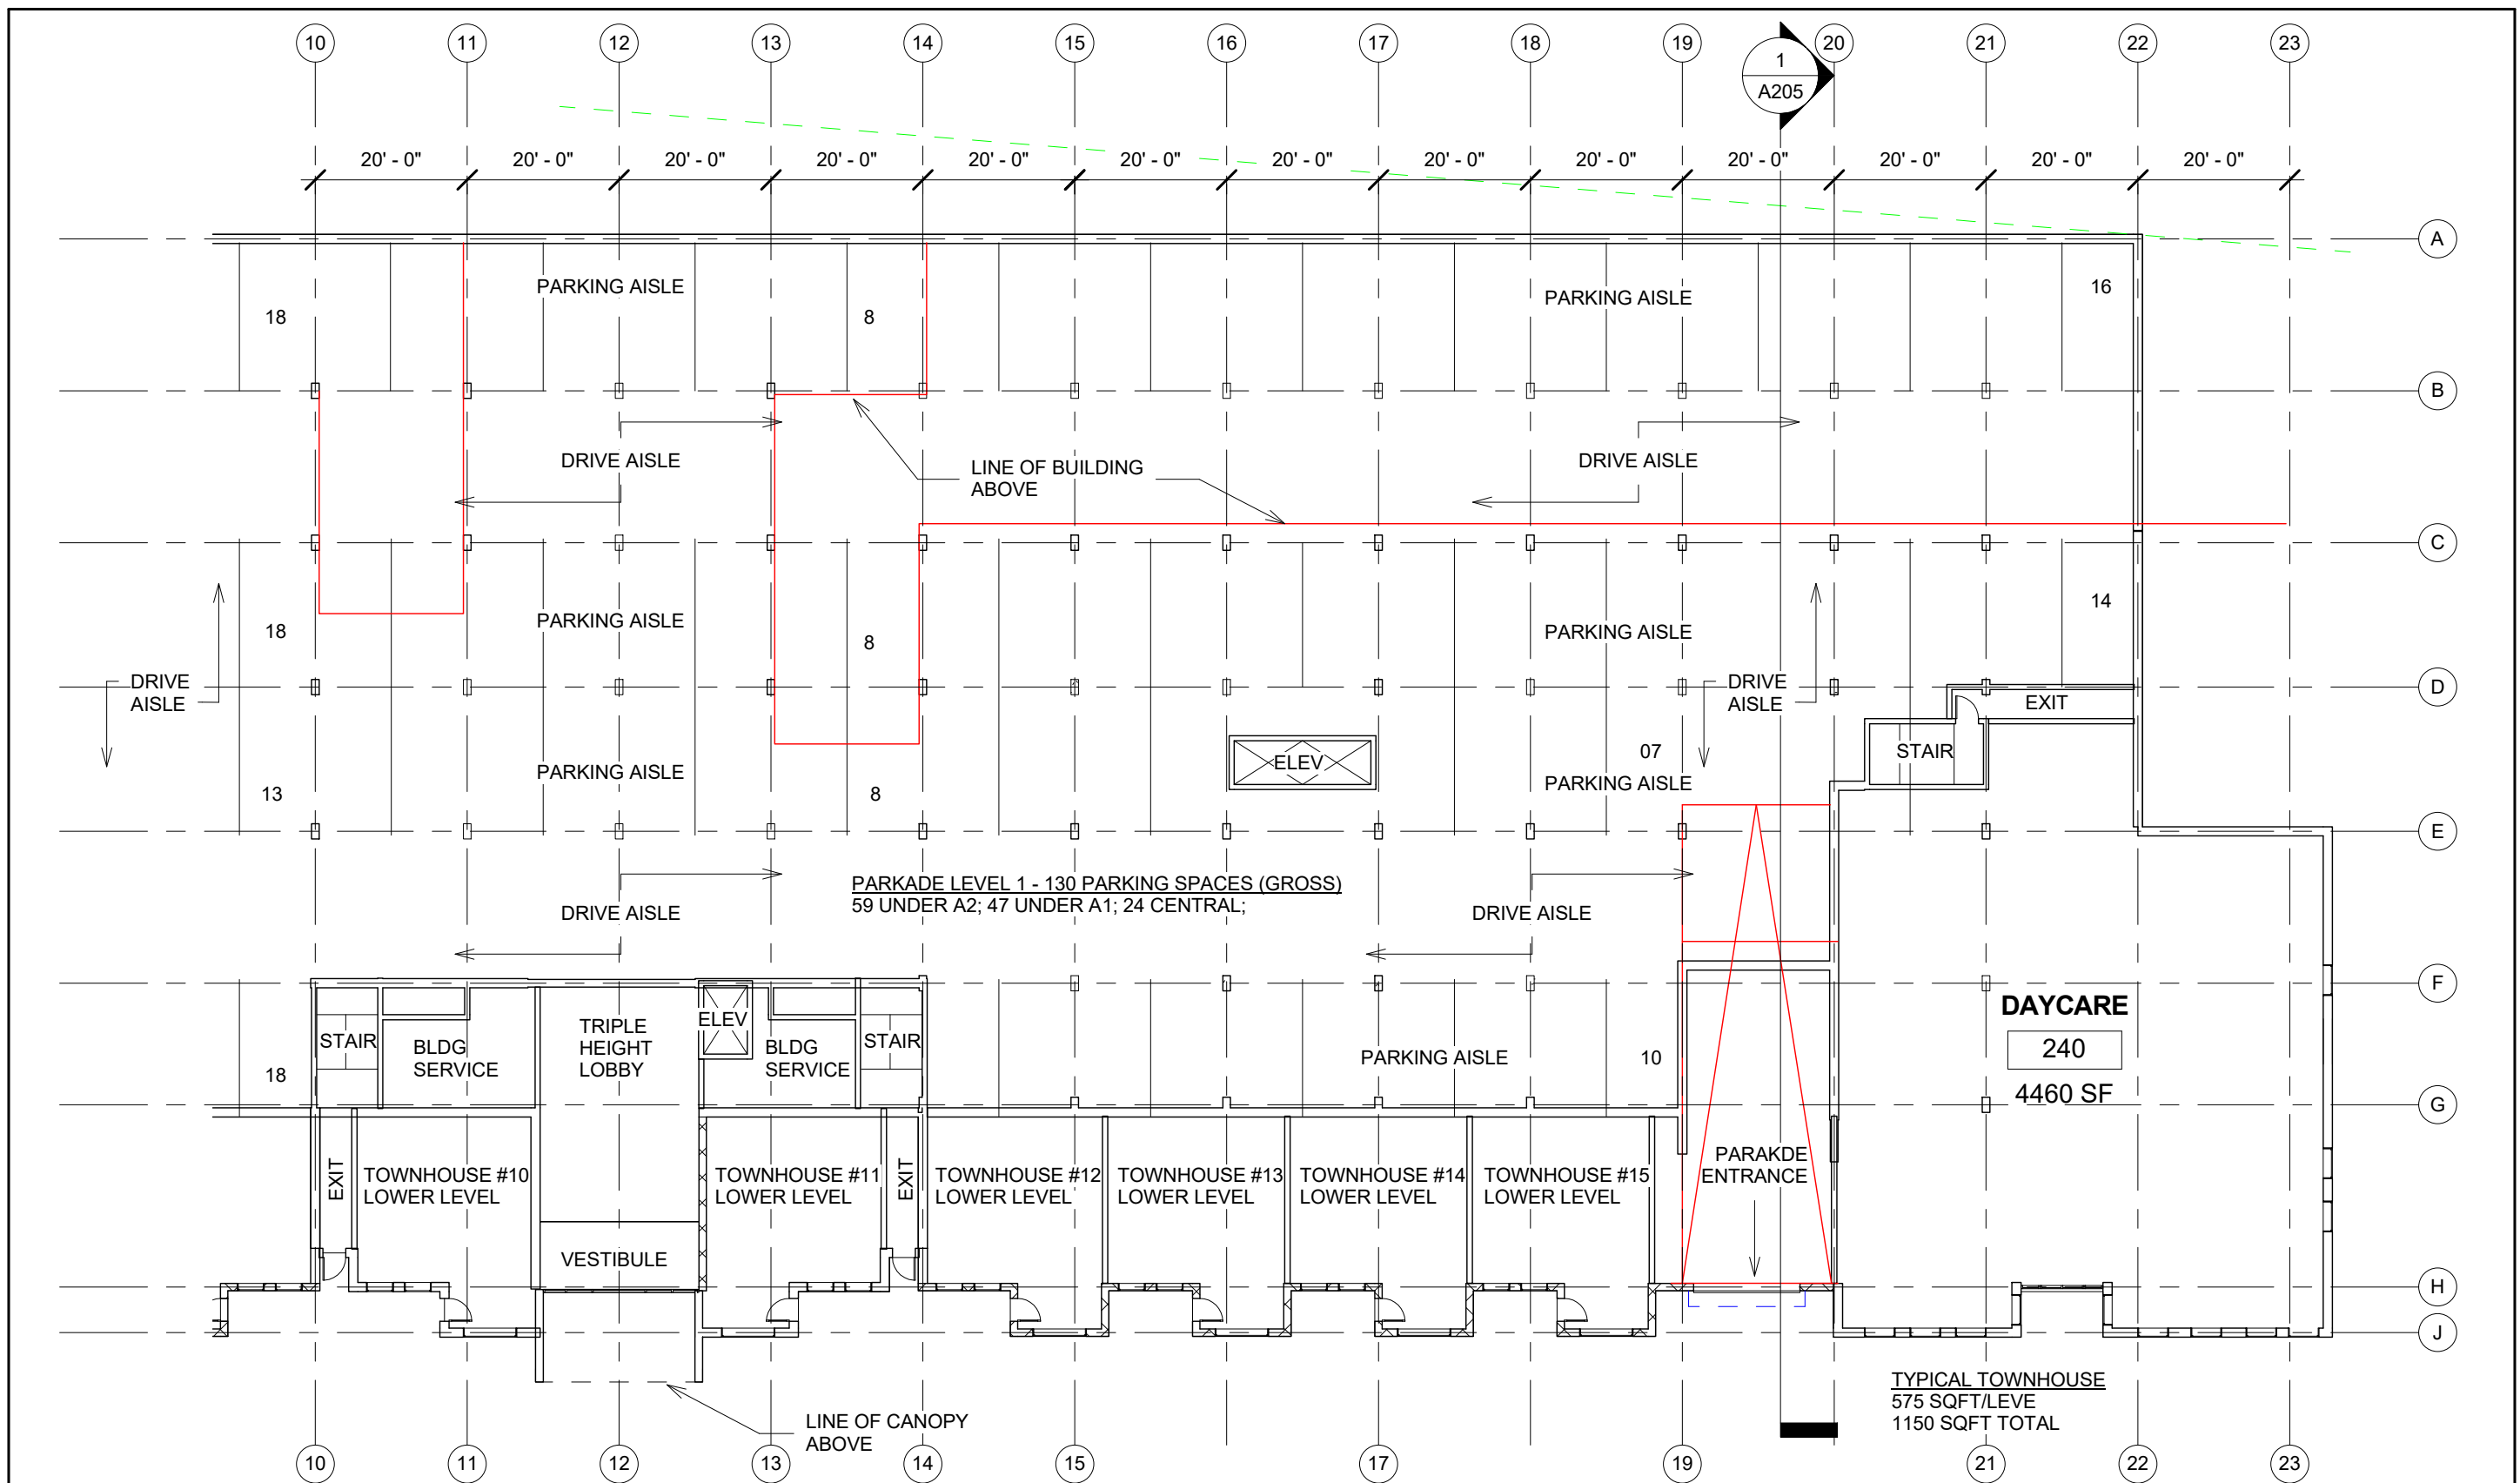

DARTMOUTH CROSSING
Enter address here

NO.	DESCRIPTION	BY	DATE

1. ALL CONSTRUCTION TO MEET ALL APPLICABLE CODES, STANDARDS, BY-LAWS, ETC.
2. DO NOT SCALE THIS DRAWING FOR CONSTRUCTION PURPOSES. USE FIGURED DIMENSIONS AS NOTED.
3. ALL DIMENSIONS AND CONDITIONS TO BE VERIFIED ON SITE. ALL DISCREPANCIES ARE TO BE REPORTED TO THE ARCHITECT AND AGREED UPON BEFORE PROCEEDING.




ISSUED FOR:
SCHEMATIC
DESIGN

DRAWING:
PARKADE L1 8 STORIES

DATE:
05/05/16

SCALE:
1" = 20'-0"

DRAWING NO.:
A101A

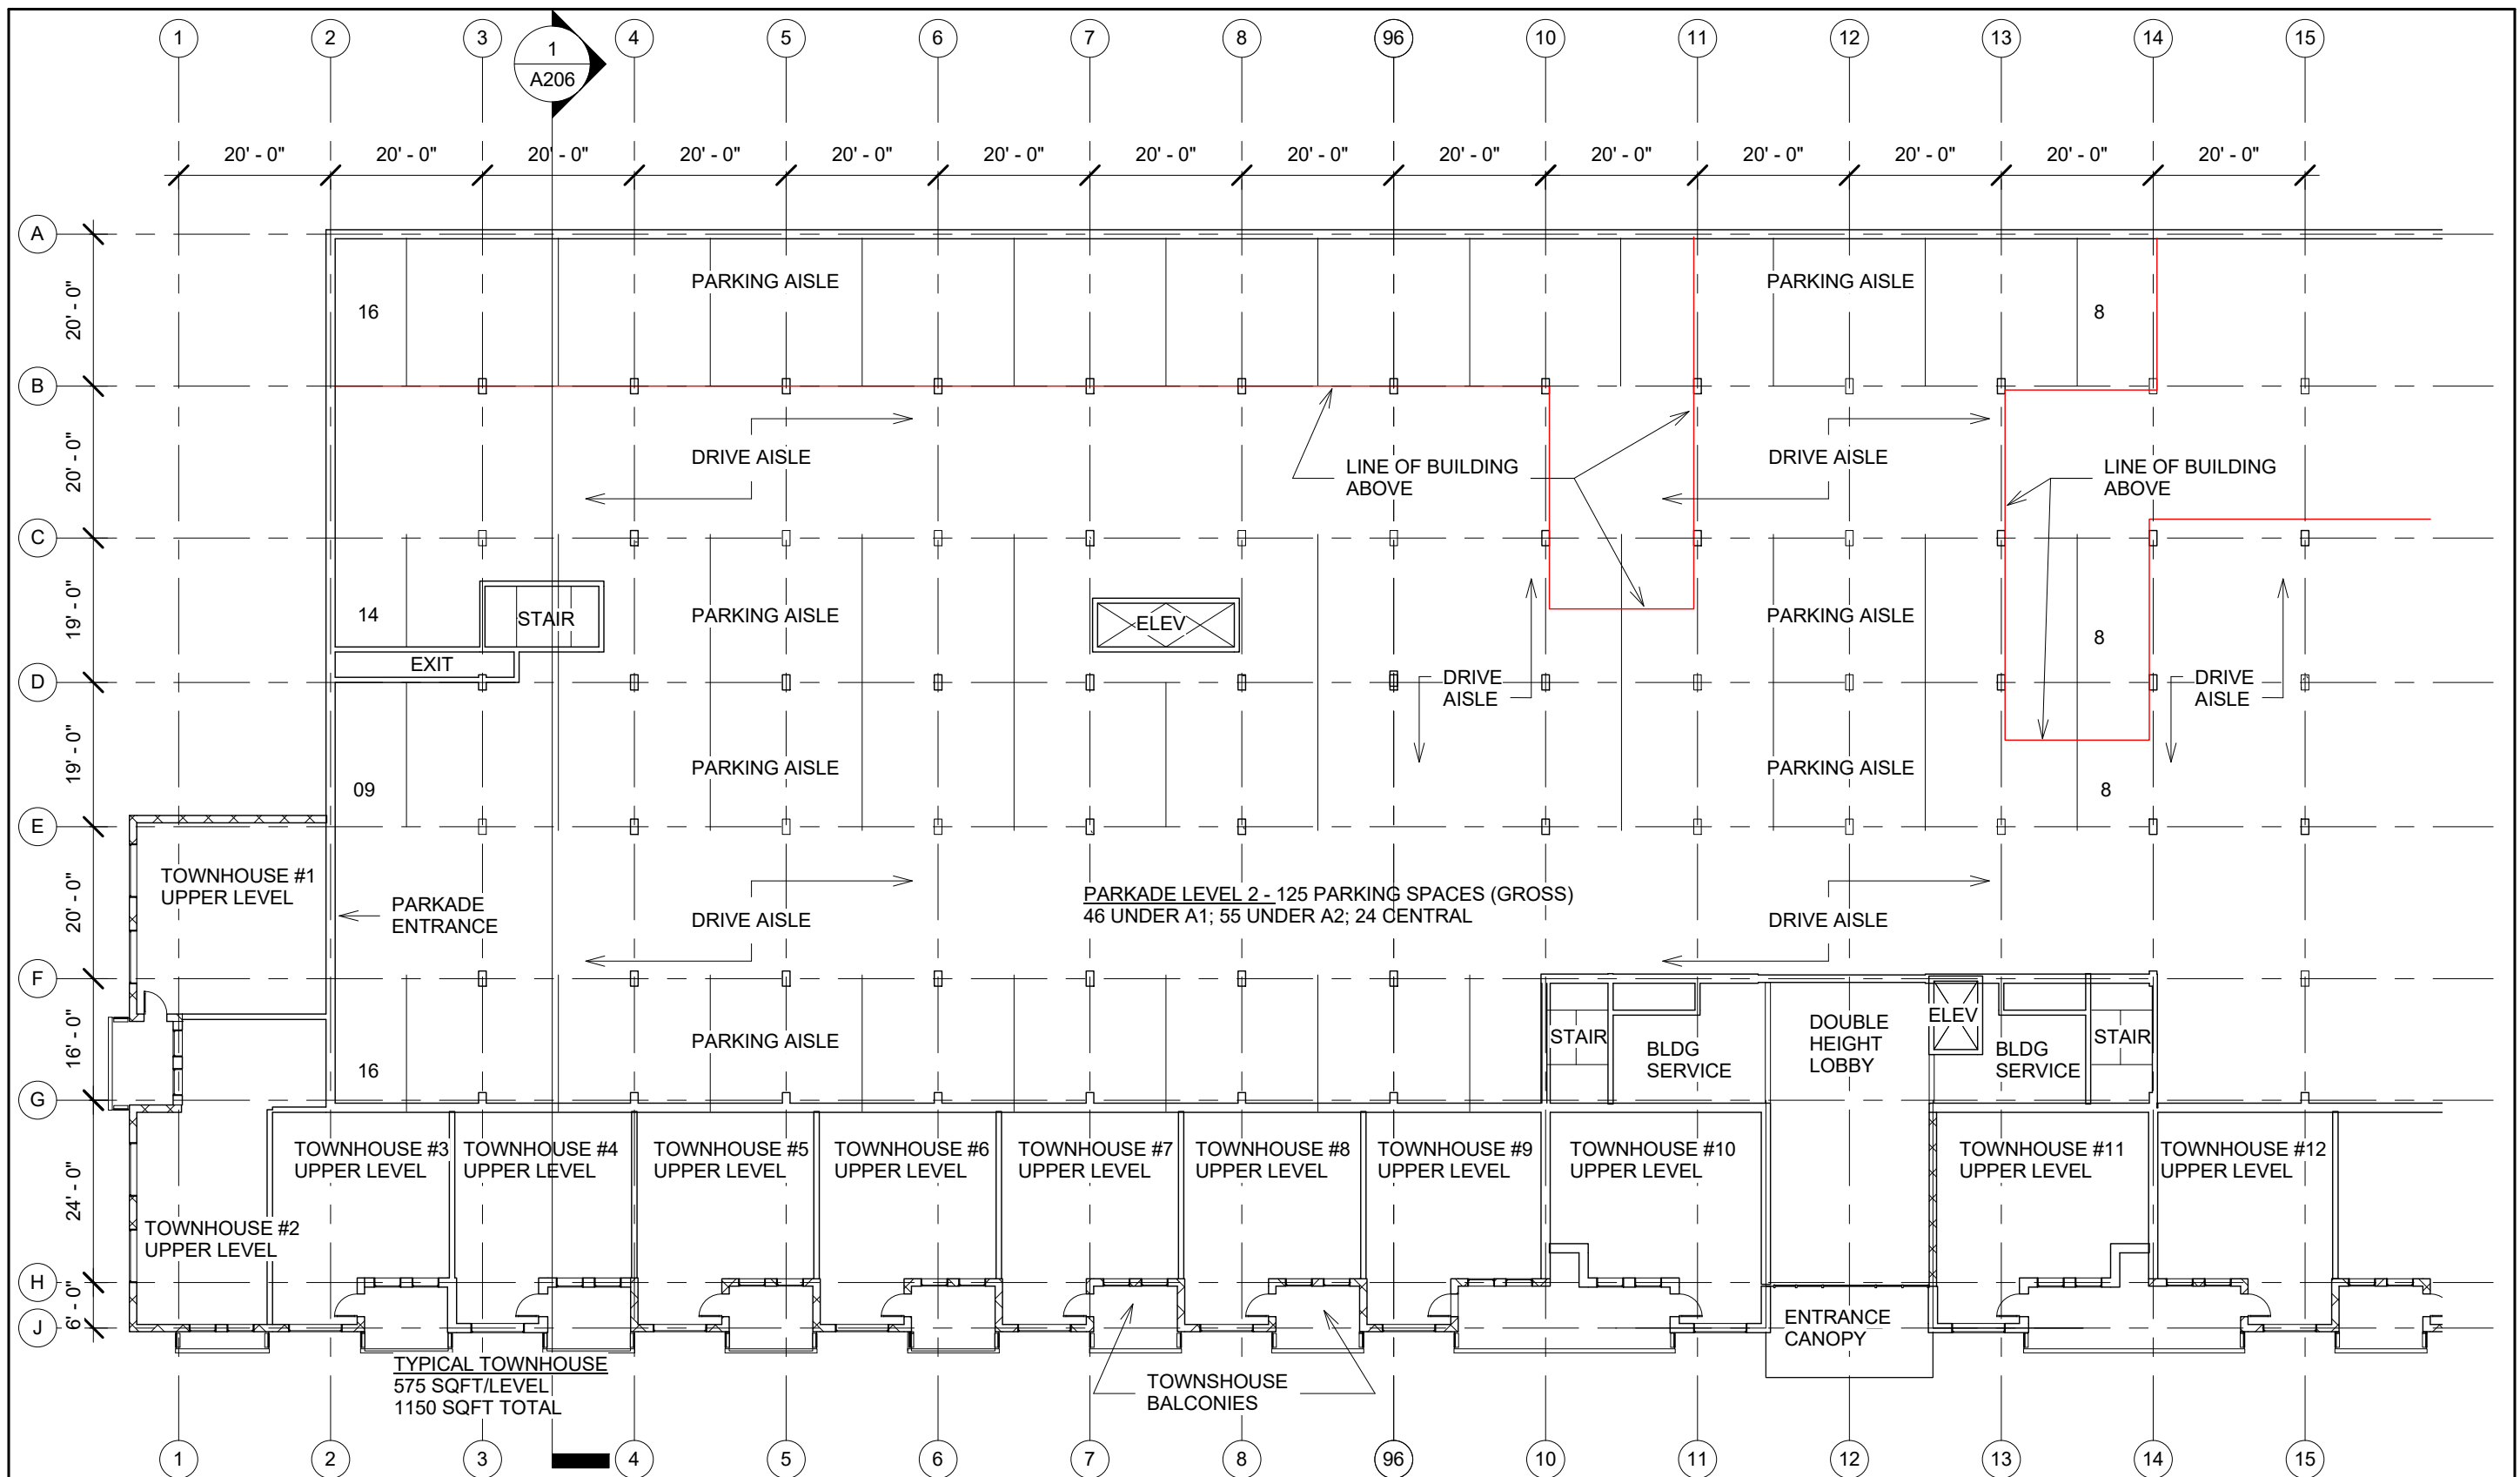

DARTMOUTH CROSSING
Enter address here

NO.	DESCRIPTION	BY	DATE


1. ALL CONSTRUCTION TO MEET ALL APPLICABLE CODES, STANDARDS, BY-LAWS, ETC.
 2. DO NOT SCALE THIS DRAWING FOR CONSTRUCTION PURPOSES. USE FIGURED DIMENSIONS AS NOTED.
 3. ALL DIMENSIONS AND CONDITIONS TO BE VERIFIED ON SITE. ALL DISCREPANCIES ARE TO BE REPORTED TO THE ARCHITECT AND AGREED UPON BEFORE PROCEEDING.



ISSUED FOR:
SCHEMATIC DESIGN

DRAWING:
PARKADE L2
SCALE:
1" = 20'-0"

DATE:
05/05/16
DRAWING NO.:
A102

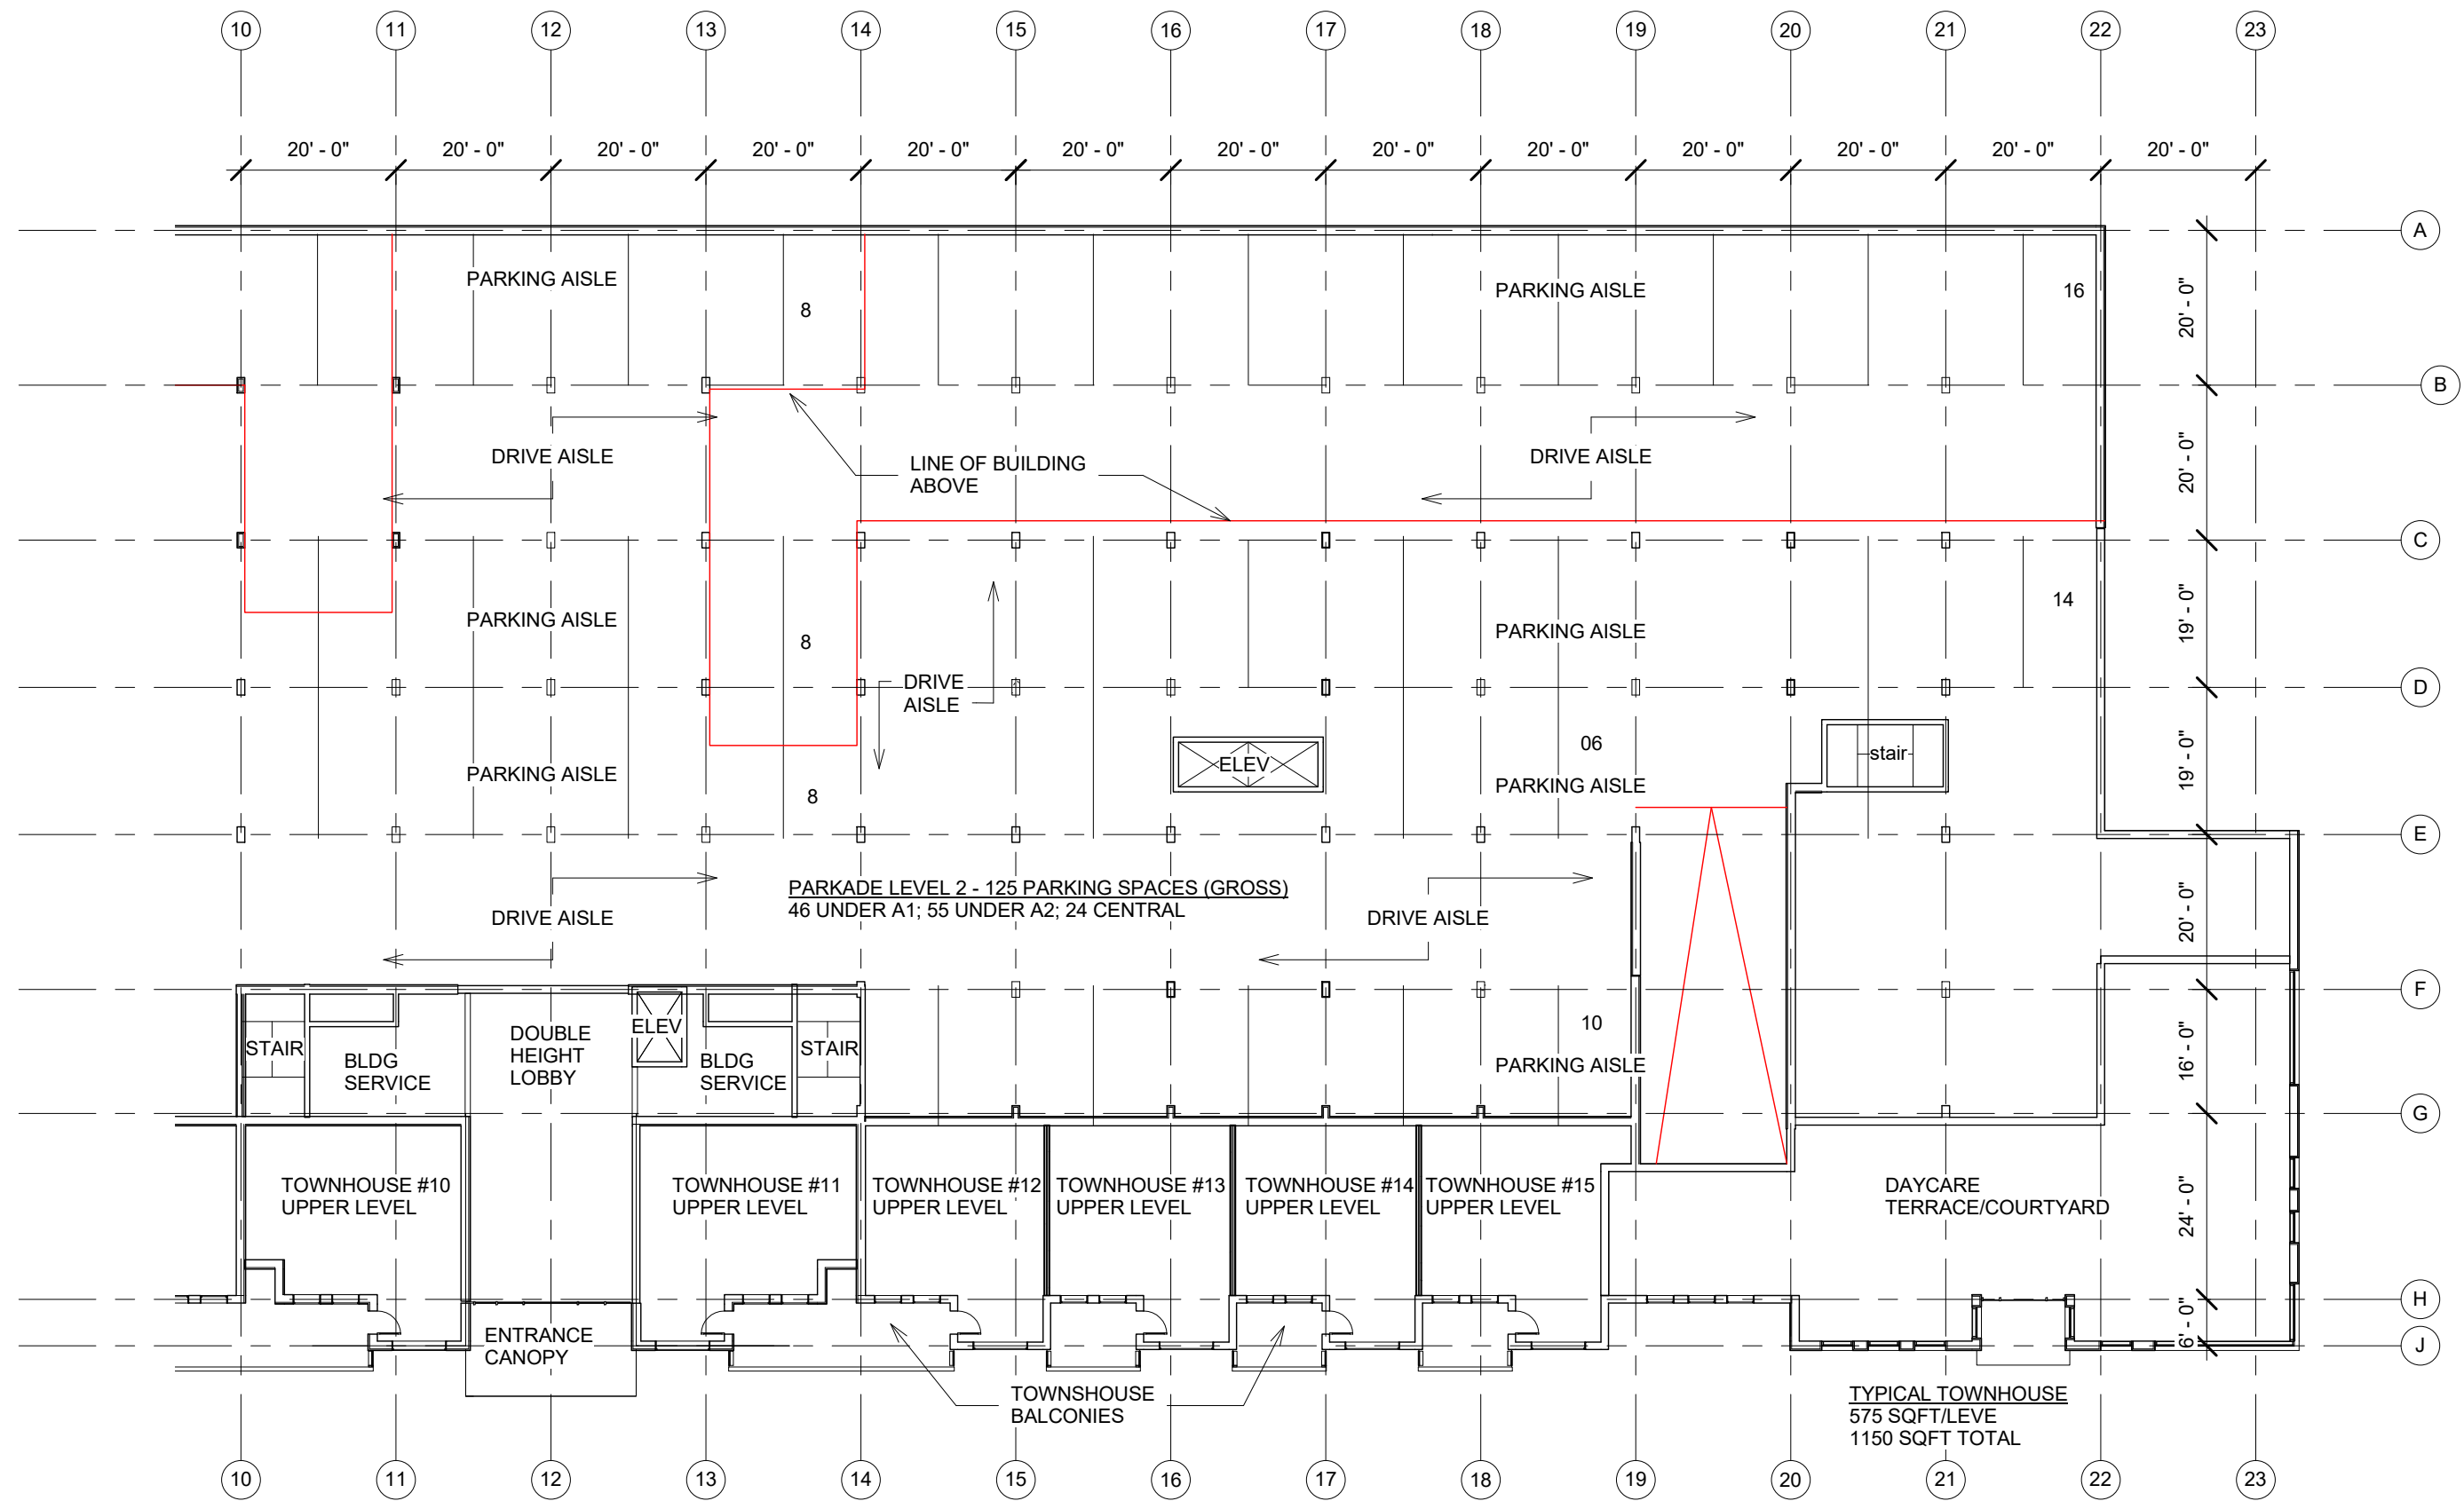

PARKADE LEVEL 2 - 125 PARKING SPACES (GROSS)
 46 UNDER A1; 55 UNDER A2; 24 CENTRAL

TOWNHOUSE #10
UPPER LEVEL

TOWNHOUSE #11
UPPER LEVEL

TOWNHOUSE #12
UPPER LEVEL

TOWNHOUSE #13
UPPER LEVEL

TOWNHOUSE #14
UPPER LEVEL

TOWNHOUSE #15
UPPER LEVEL

DAYCARE
TERRACE/COURTYARD

TYPICAL TOWNHOUSE
575 SQFT/LEVE
1150 SQFT TOTAL

DARTMOUTH CROSSING
Enter address here

NO.	DESCRIPTION	BY	DATE


1. ALL CONSTRUCTION TO MEET ALL APPLICABLE CODES, STANDARDS, BY-LAWS, ETC.
2. DO NOT SCALE THIS DRAWING FOR CONSTRUCTION PURPOSES. USE FIGURED DIMENSIONS AS NOTED.
3. ALL DIMENSIONS AND CONDITIONS TO BE VERIFIED ON SITE. ALL DISCREPANCIES ARE TO BE REPORTED TO THE ARCHITECT AND AGREED UPON BEFORE PROCEEDING.



ISSUED FOR:
SCHEMATIC
DESIGN

DRAWING:
PARKADE L2 8 STORIES
SCALE:
1" = 20'-0"

DATE:
05/05/16
DRAWING NO.:
AI02A

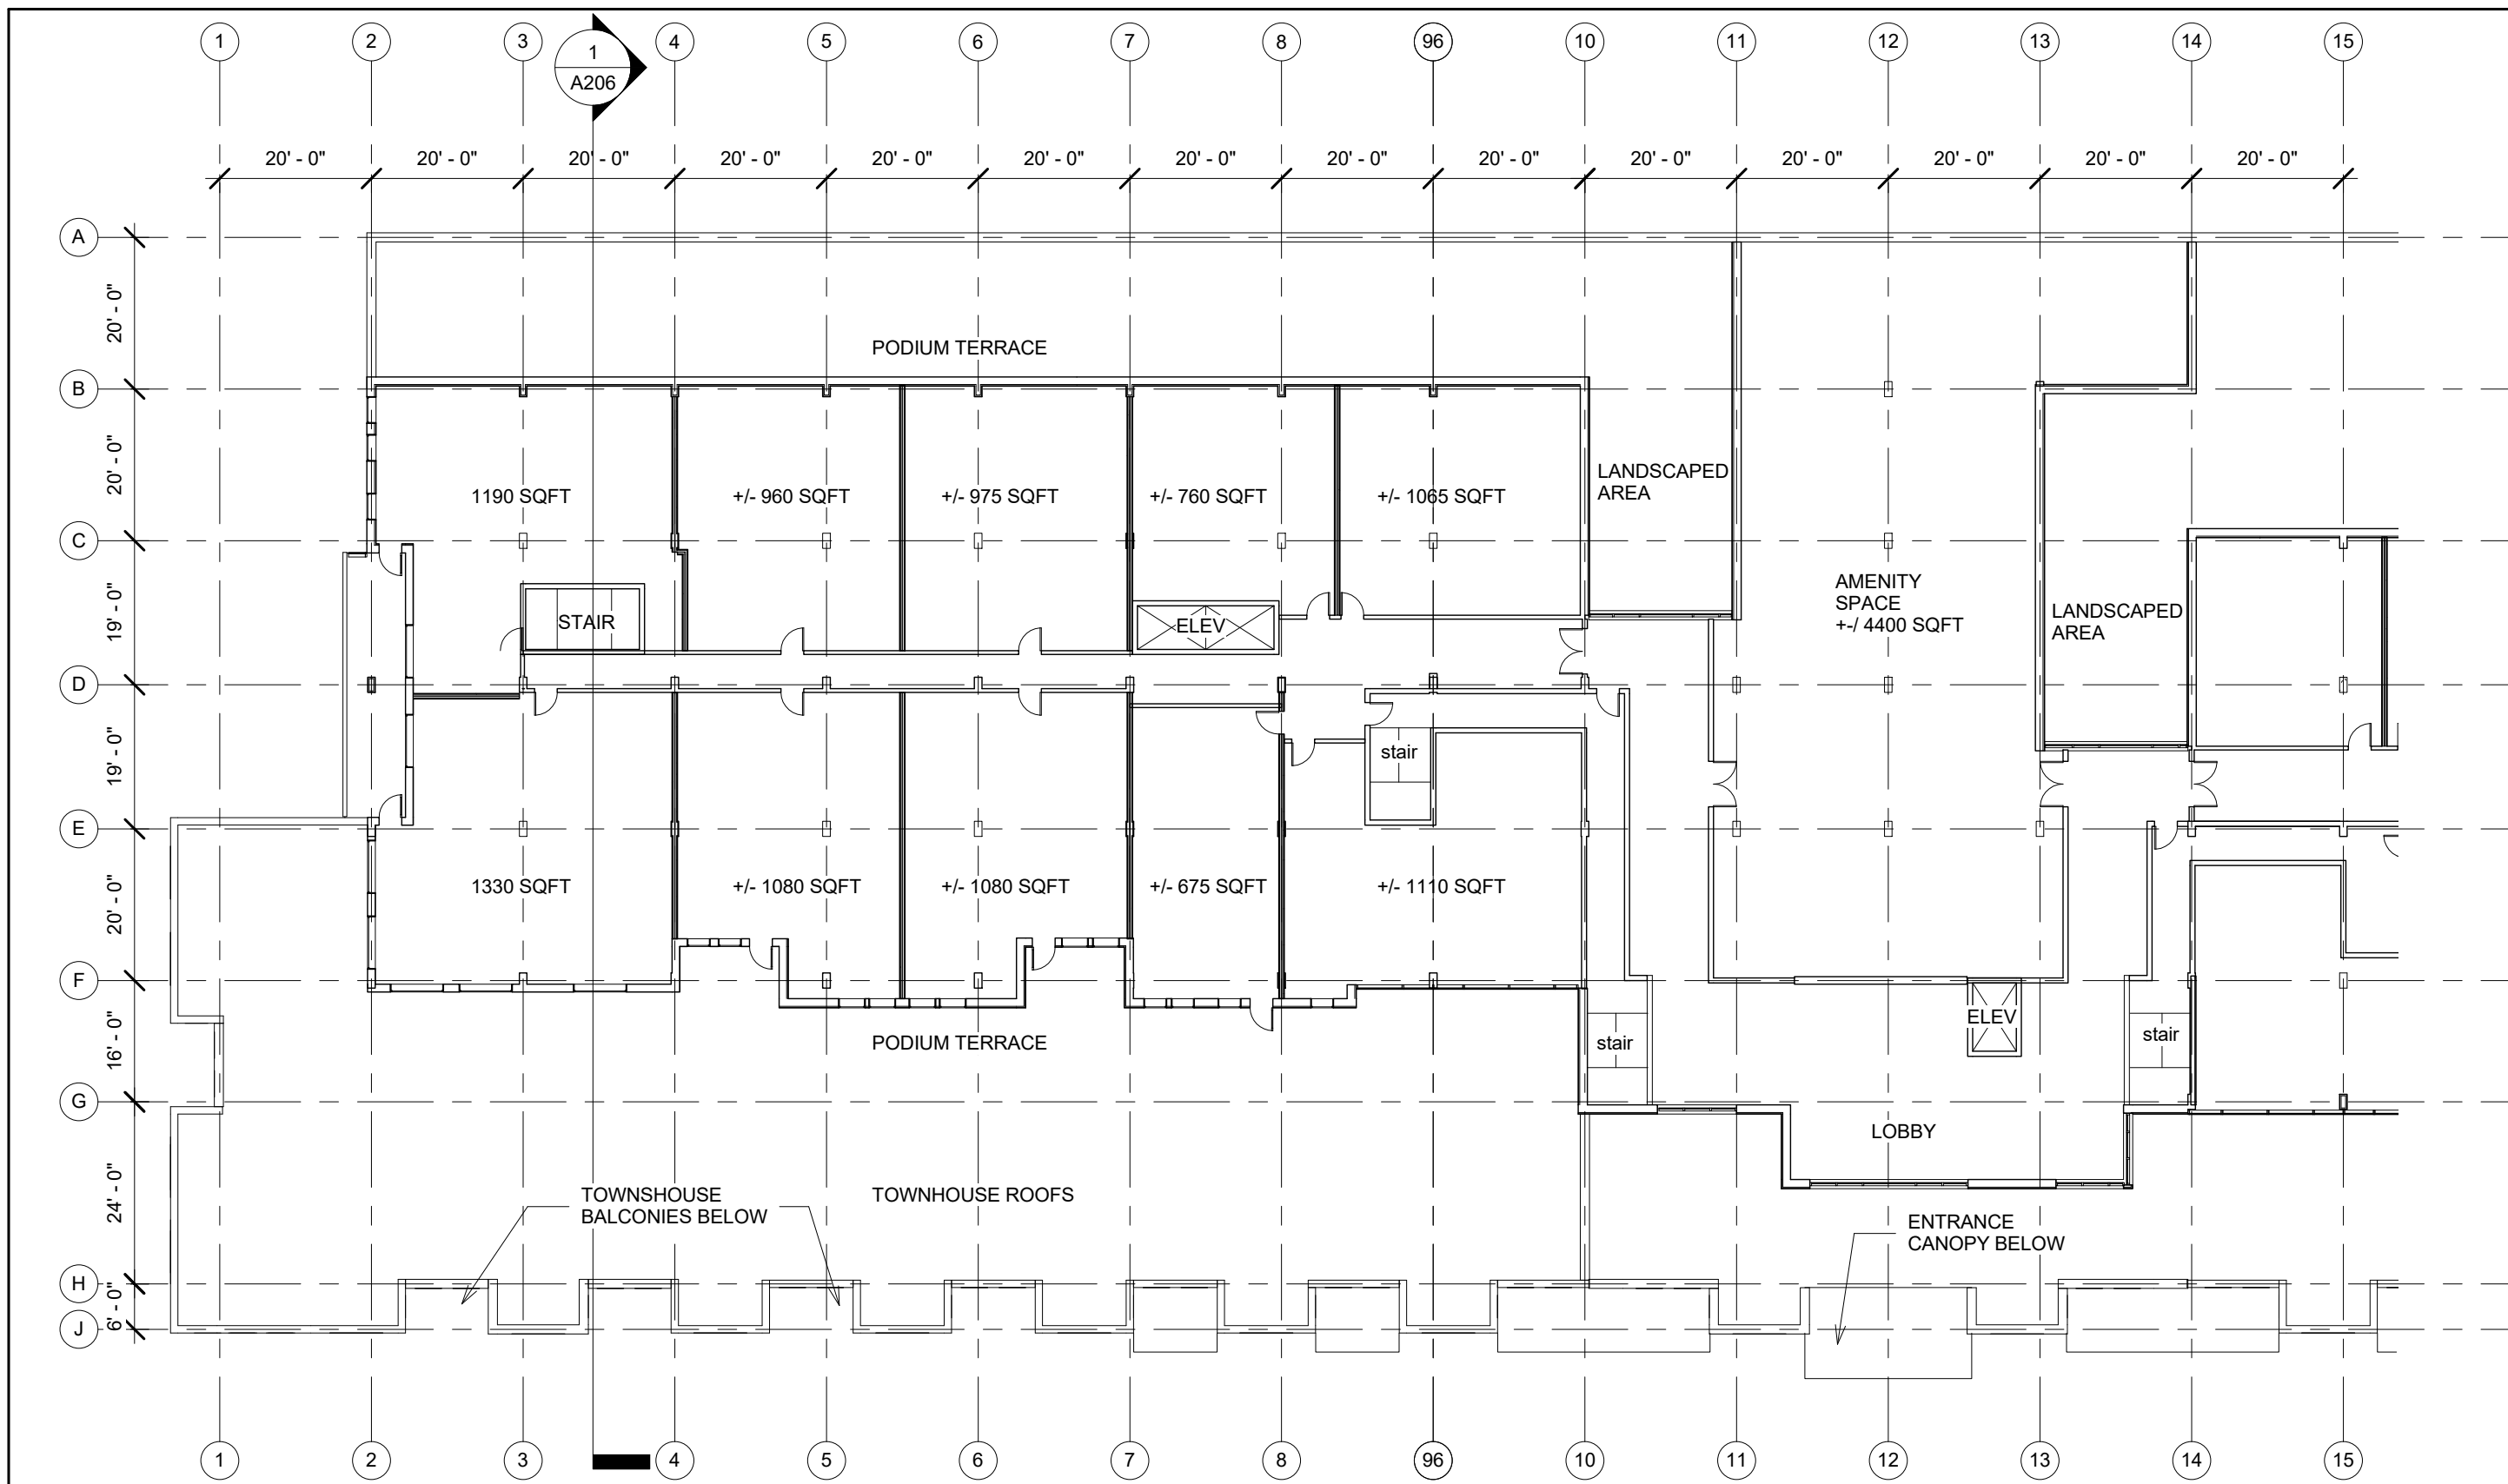

DARTMOUTH CROSSING
Enter address here

NO.	DESCRIPTION	BY	DATE


1. ALL CONSTRUCTION TO MEET ALL APPLICABLE CODES, STANDARDS, BY-LAWS, ETC.
 2. DO NOT SCALE THIS DRAWING FOR CONSTRUCTION PURPOSES. USE FIGURED DIMENSIONS AS NOTED.
 3. ALL DIMENSIONS AND CONDITIONS TO BE VERIFIED ON SITE. ALL DISCREPANCIES ARE TO BE REPORTED TO THE ARCHITECT AND AGREED UPON BEFORE PROCEEDING.



ISSUED FOR:
SCHEMATIC DESIGN

DRAWING:
RES L1/AMENITY
SCALE:
1" = 20'-0"

DATE:
05/05/16
DRAWING NO.:
A103

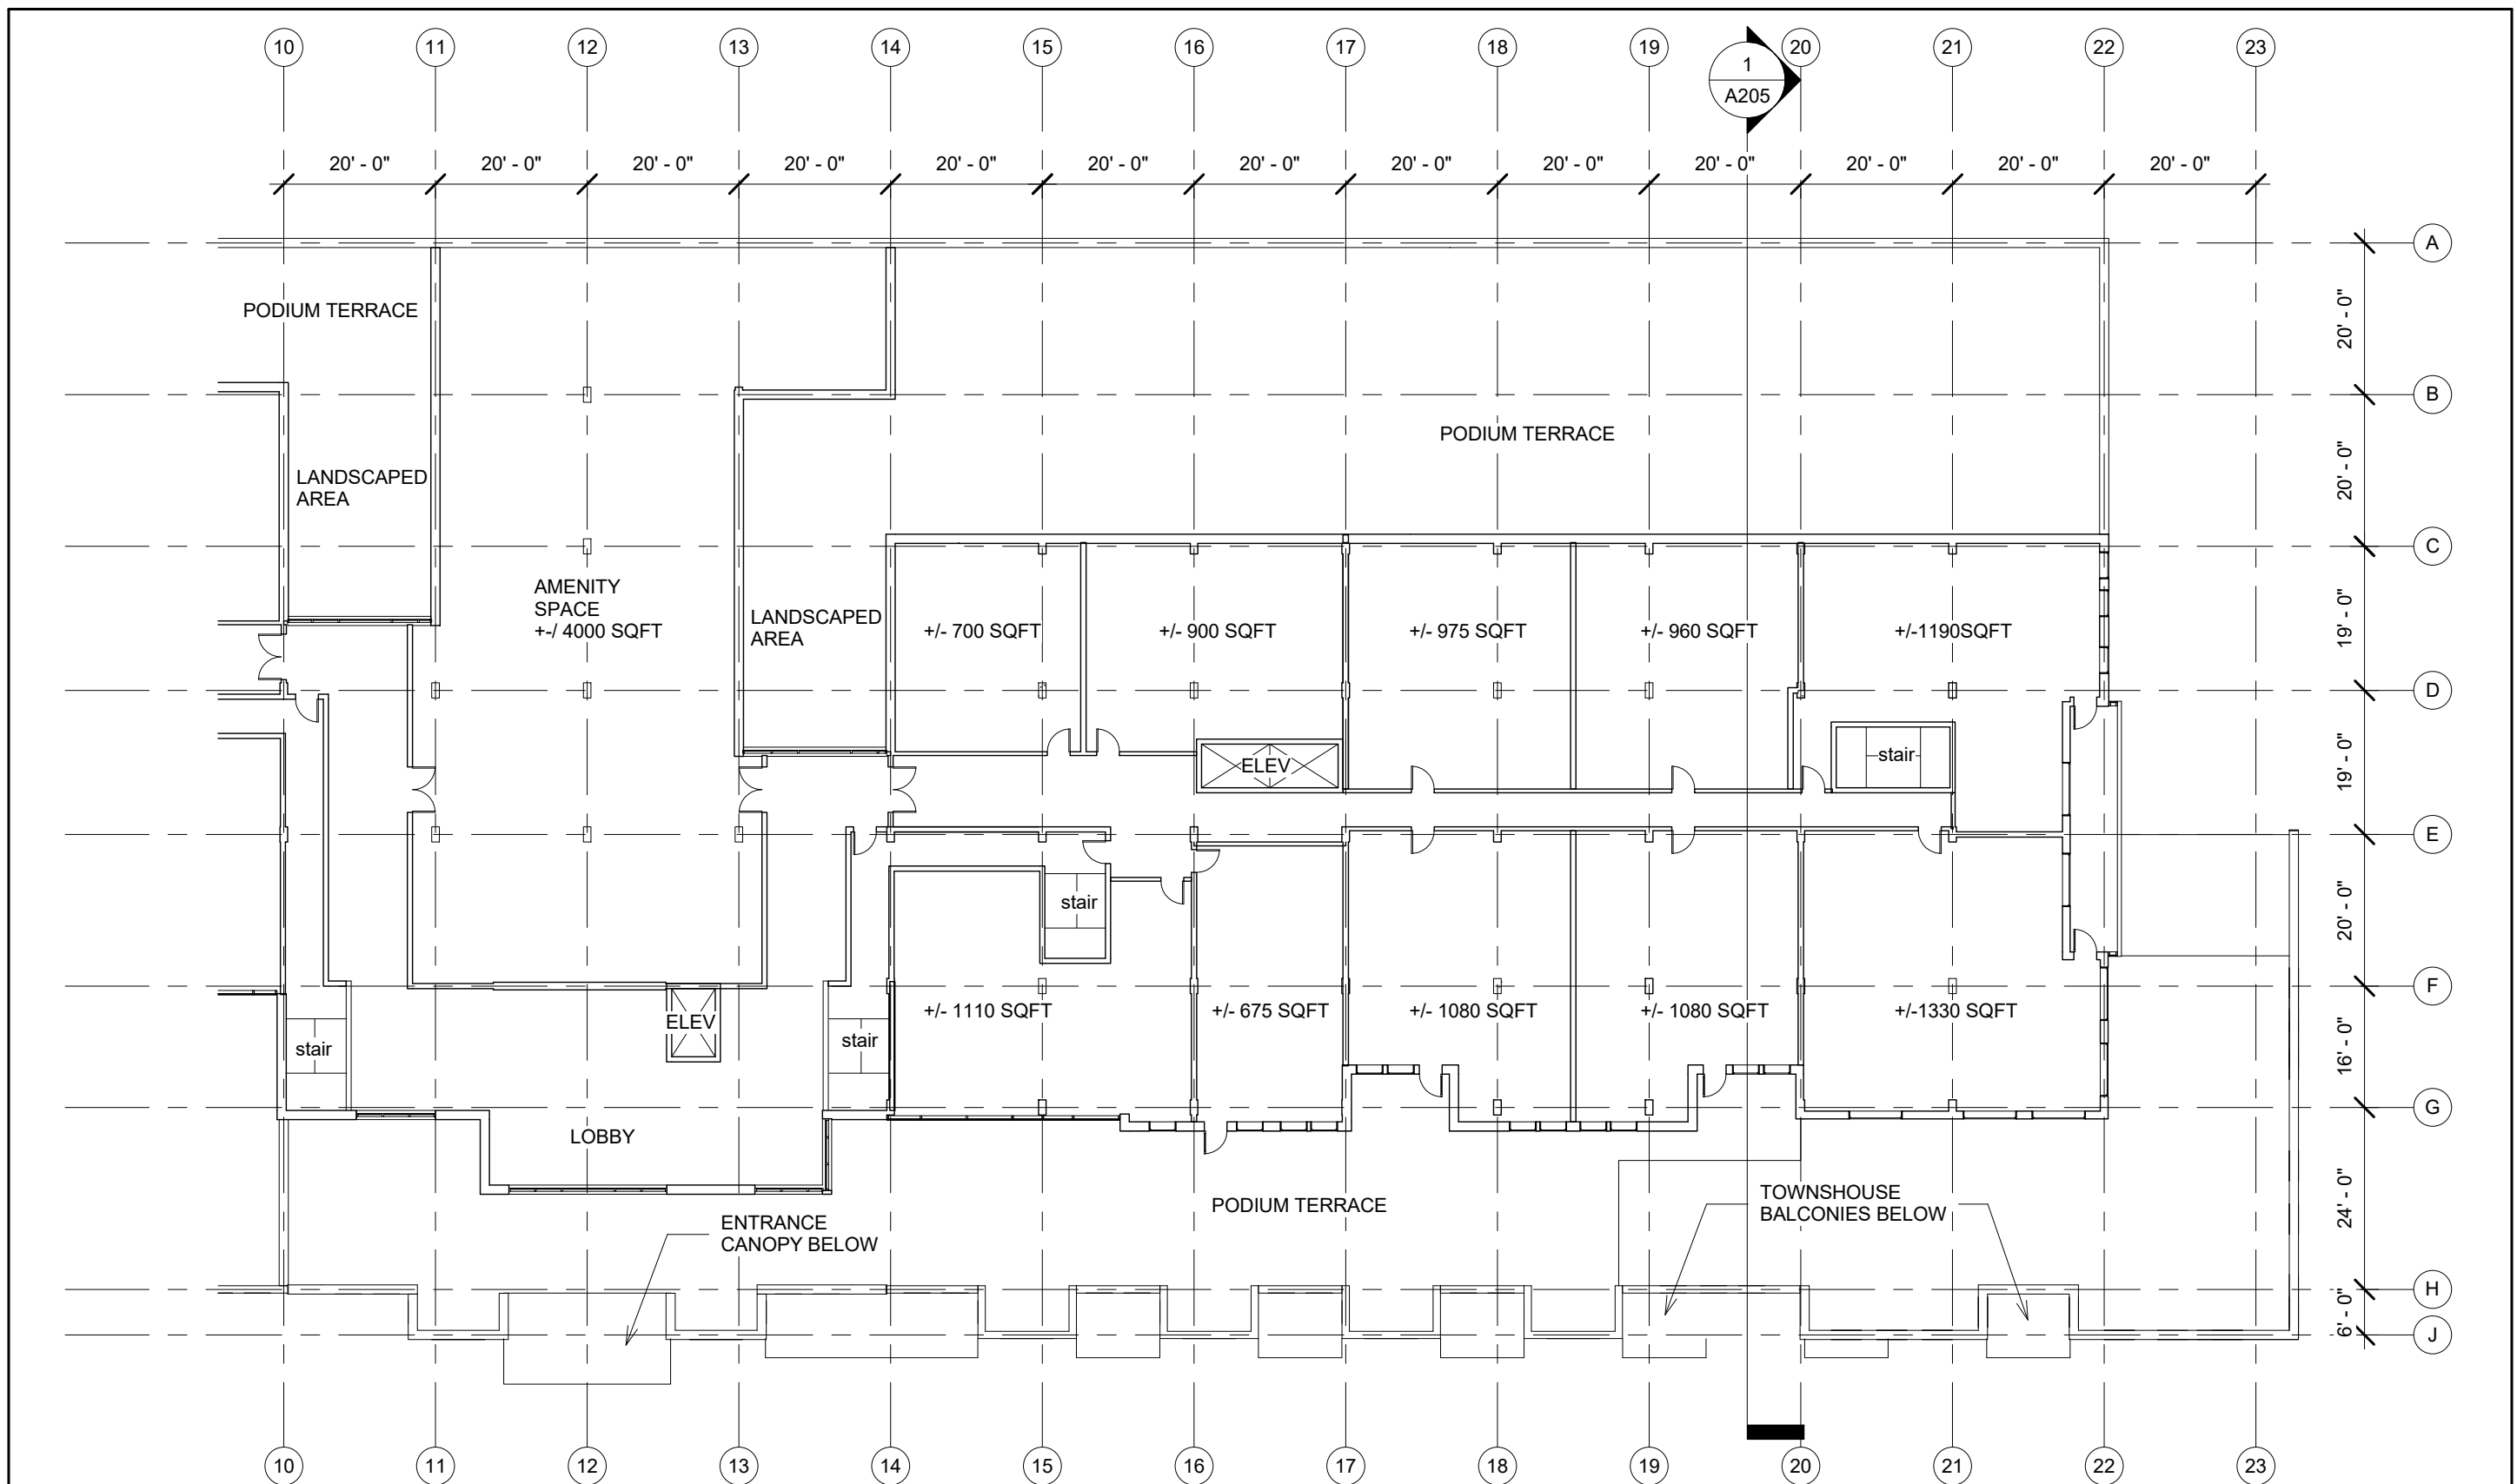

DARTMOUTH CROSSING
Enter address here

REVISIONS	NO.	DESCRIPTION	BY	DATE

1. ALL CONSTRUCTION TO MEET ALL APPLICABLE CODES, STANDARDS, BY-LAWS, ETC.
2. DO NOT SCALE THIS DRAWING FOR CONSTRUCTION PURPOSES. USE FIGURED DIMENSIONS AS NOTED.
3. ALL DIMENSIONS AND CONDITIONS TO BE VERIFIED ON SITE. ALL DISCREPANCIES ARE TO BE REPORTED TO THE ARCHITECT AND AGREED UPON BEFORE PROCEEDING.




ISSUED FOR:
SCHEMATIC
DESIGN

DRAWING:
RES L1 AMENITY 8
STORIES
SCALE:
1" = 20'-0"

DATE:
05/05/16

DRAWING NO.:
A103A

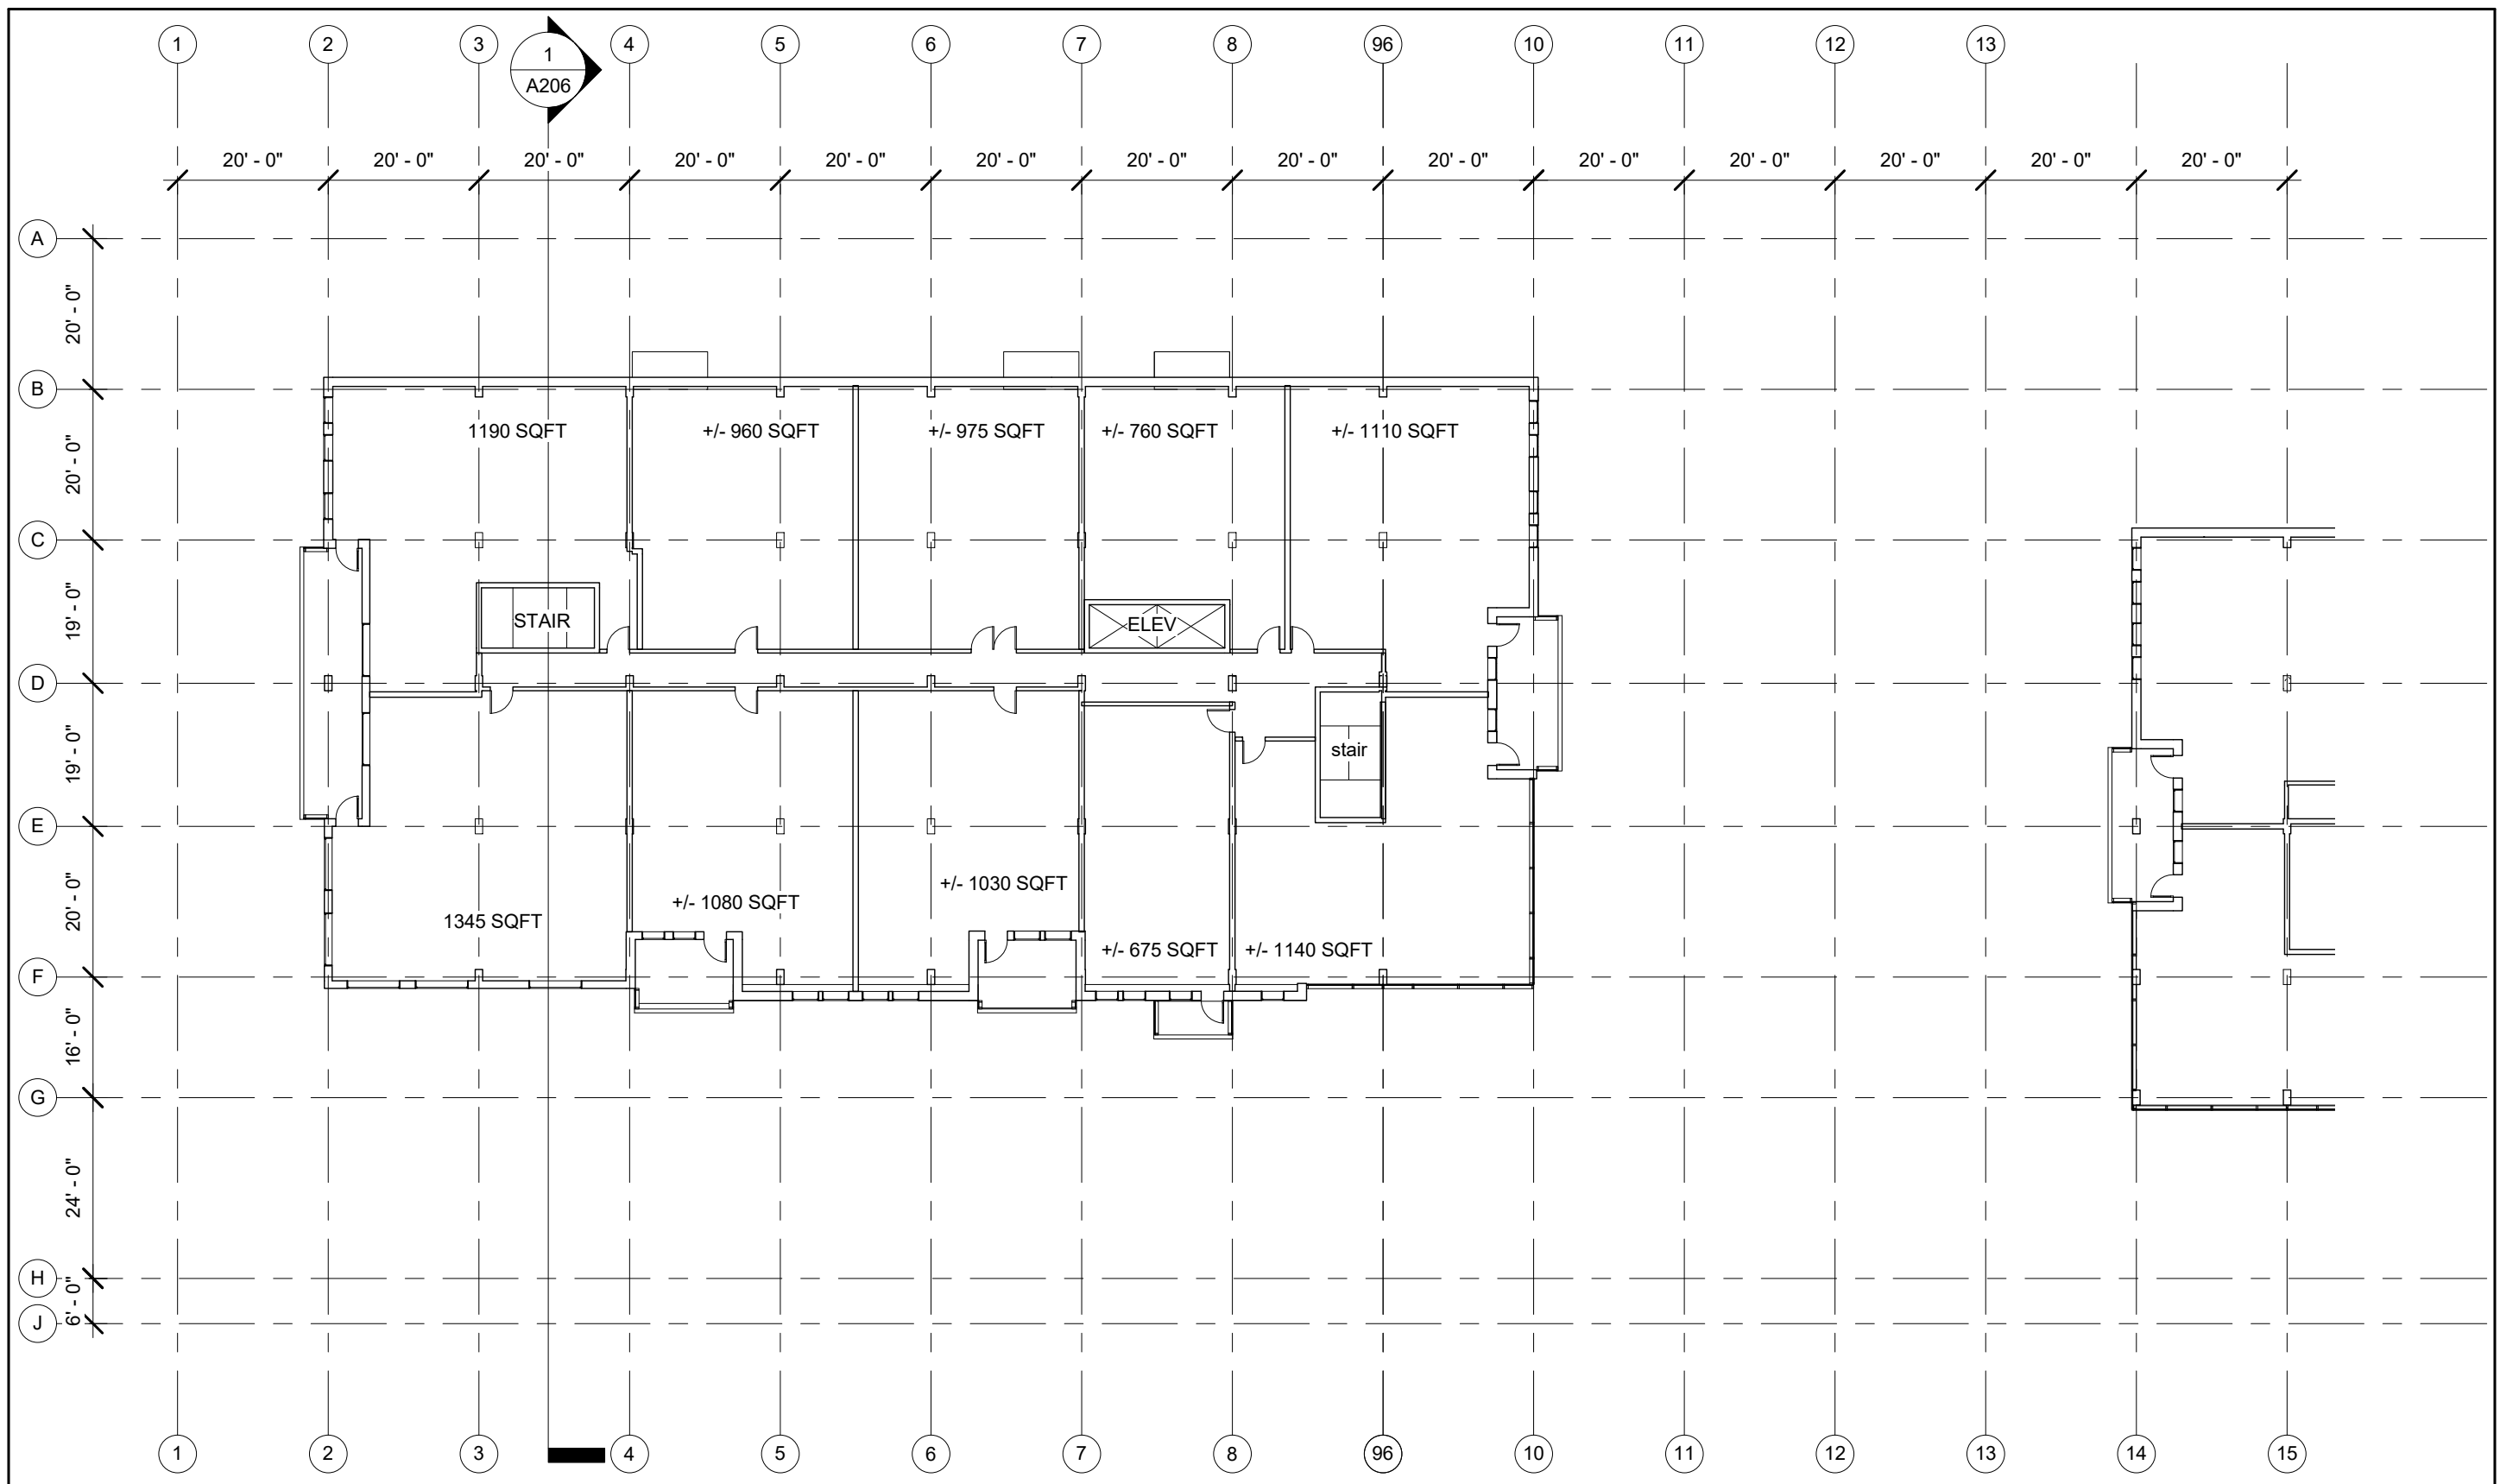

DARTMOUTH CROSSING
Enter address here

REVISIONS	NO.	DESCRIPTION	BY	DATE

1. ALL CONSTRUCTION TO MEET ALL APPLICABLE CODES, STANDARDS, BY-LAWS, ETC.
 2. DO NOT SCALE THIS DRAWING FOR CONSTRUCTION PURPOSES. USE FIGURED DIMENSIONS AS NOTED.
 3. ALL DIMENSIONS AND CONDITIONS TO BE VERIFIED ON SITE. ALL DISCREPANCIES ARE TO BE REPORTED TO THE ARCHITECT AND AGREED UPON BEFORE PROCEEDING.



ISSUED FOR:
SCHEMATIC DESIGN

DRAWING:
TYPICAL FLOOR
SCALE: 1" = 20'-0"

DATE: 05/05/16
DRAWING NO.: **A104**



DARTMOUTH CROSSING
Enter address here

REVISIONS	NO.	DESCRIPTION	BY	DATE


1. ALL CONSTRUCTION TO MEET ALL APPLICABLE CODES, STANDARDS, BY-LAWS, ETC.
 2. DO NOT SCALE THIS DRAWING FOR CONSTRUCTION PURPOSES. USE FIGURED DIMENSIONS AS NOTED.
 3. ALL DIMENSIONS AND CONDITIONS TO BE VERIFIED ON SITE. ALL DISCREPANCIES ARE TO BE REPORTED TO THE ARCHITECT AND AGREED UPON BEFORE PROCEEDING.



ISSUED FOR:
SCHEMATIC DESIGN

DRAWING:
TYPICAL FLOOR - 8 STORIES
SCALE: 1" = 20'-0"

DATE: 05/05/16
DRAWING NO.: **A104A**

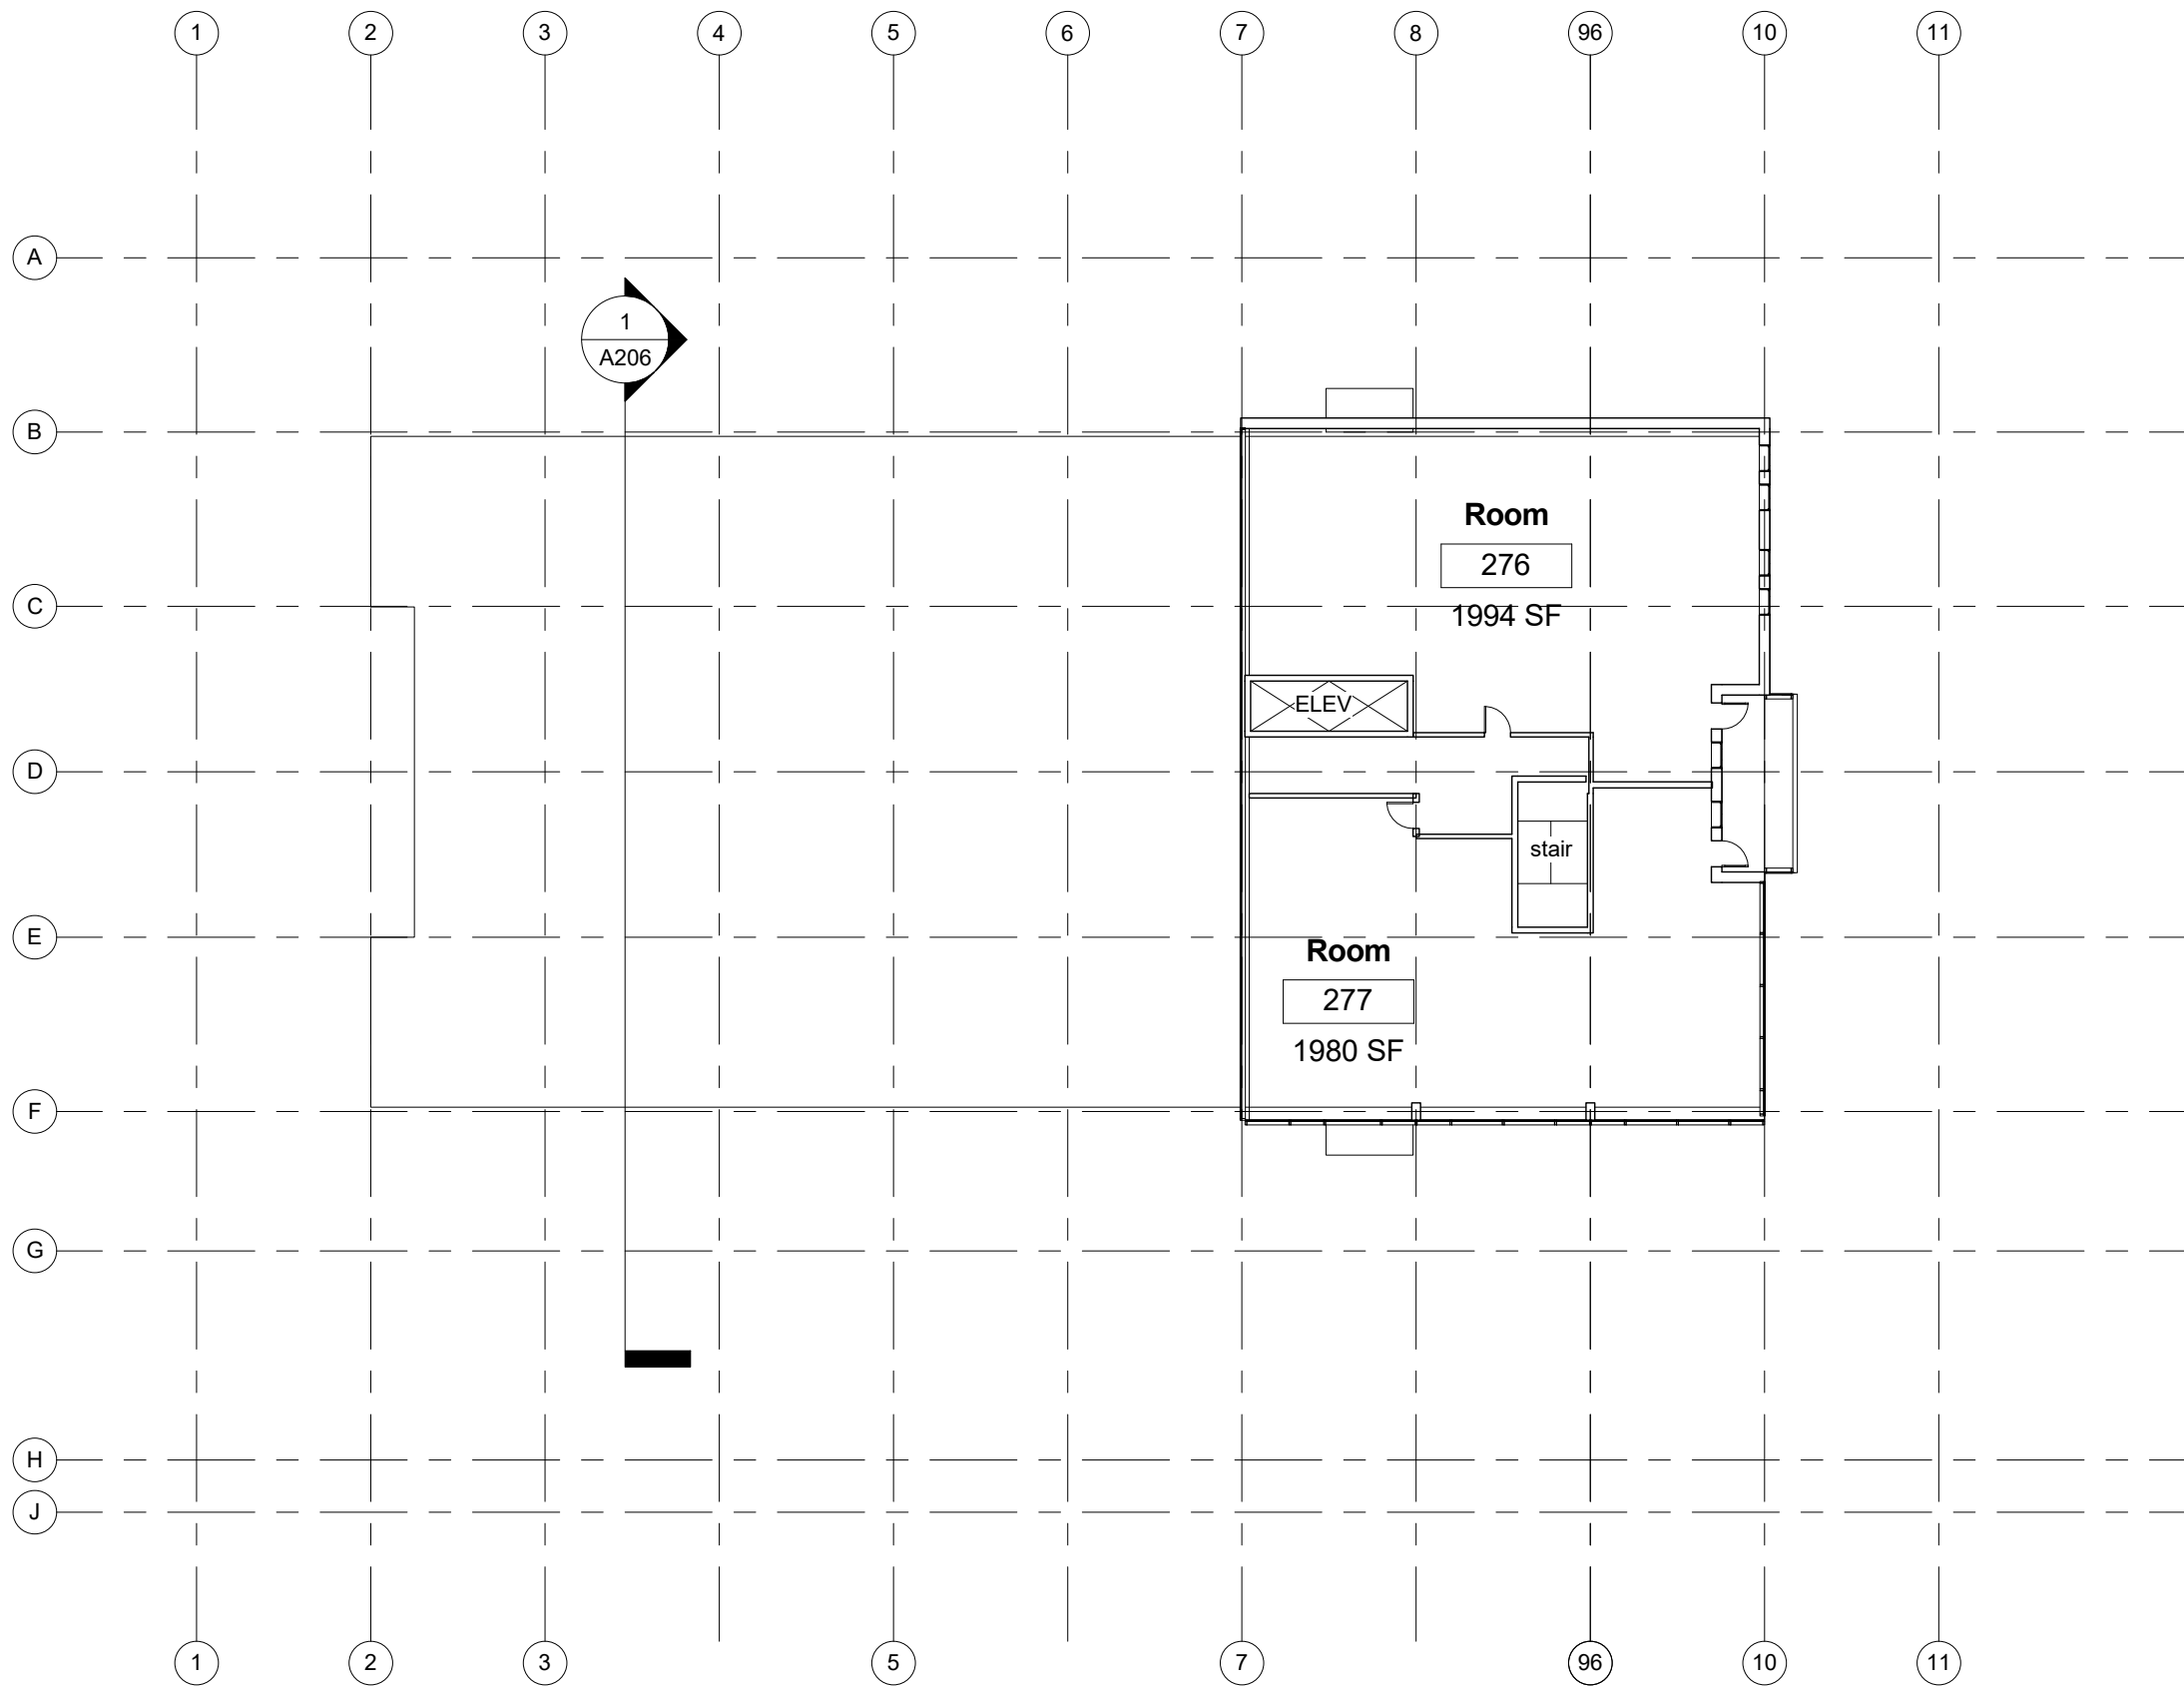

DARTMOUTH CROSSING
Enter address here

REVISIONS	NO.	DESCRIPTION	BY	DATE

1. ALL CONSTRUCTION TO MEET ALL APPLICABLE CODES, STANDARDS, BY-LAWS, ETC.
 2. DO NOT SCALE THIS DRAWING FOR CONSTRUCTION PURPOSES. USE FIGURED DIMENSIONS AS NOTED.
 3. ALL DIMENSIONS AND CONDITIONS TO BE VERIFIED ON SITE. ALL DISCREPANCIES ARE TO BE REPORTED TO THE ARCHITECT AND AGREED UPON BEFORE PROCEEDING.




ISSUED FOR:
SCHEMATIC DESIGN

DRAWING:
PENTHOUSE
SCALE: 1" = 20'-0"

DATE: 05/05/16
DRAWING NO.: **A105**

PROPERTY LINE

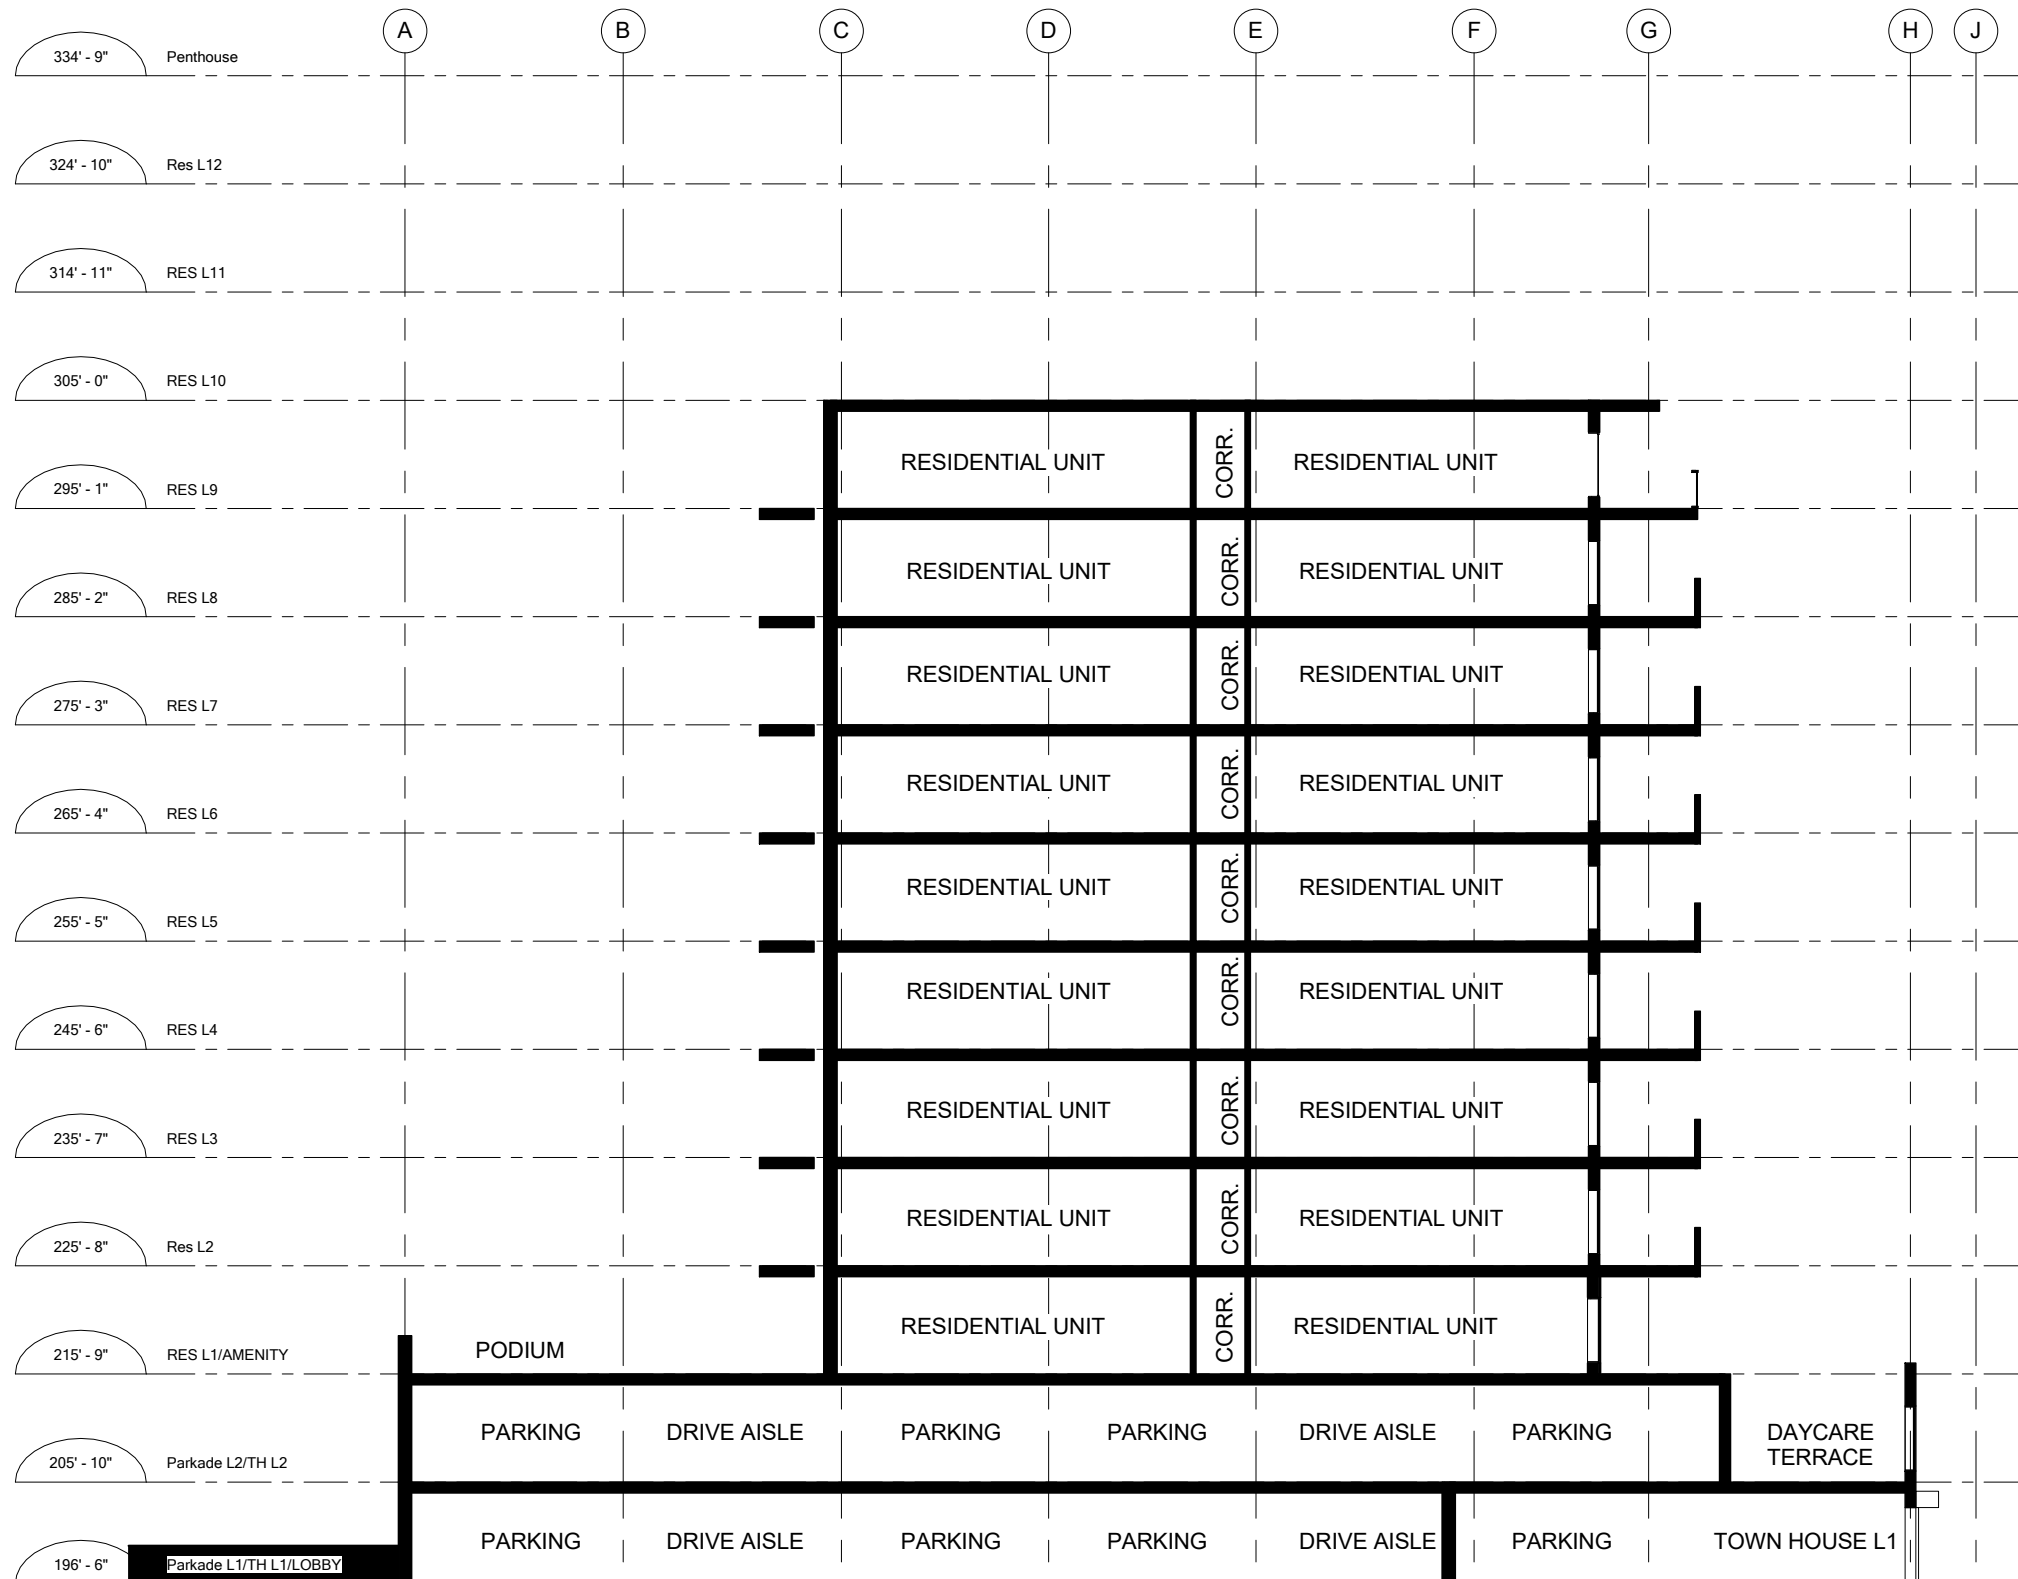

DARTMOUTH CROSSING
Enter address here

REVISIONS	NO.	DESCRIPTION	BY	DATE

1. ALL CONSTRUCTION TO MEET ALL APPLICABLE CODES, STANDARDS, BY-LAWS, ETC.
 2. DO NOT SCALE THIS DRAWING FOR CONSTRUCTION PURPOSES. USE FIGURED DIMENSIONS AS NOTED.
 3. ALL DIMENSIONS AND CONDITIONS TO BE VERIFIED ON SITE. ALL DISCREPANCIES ARE TO BE REPORTED TO THE ARCHITECT AND AGREED UPON BEFORE PROCEEDING.



ISSUED FOR:
SCHEMATIC DESIGN


DRAWING:
SECTION A

DATE:
04/13/16

SCALE:
1/16" = 1'-0"

DRAWING NO.:
A205

PROPERTY LINE

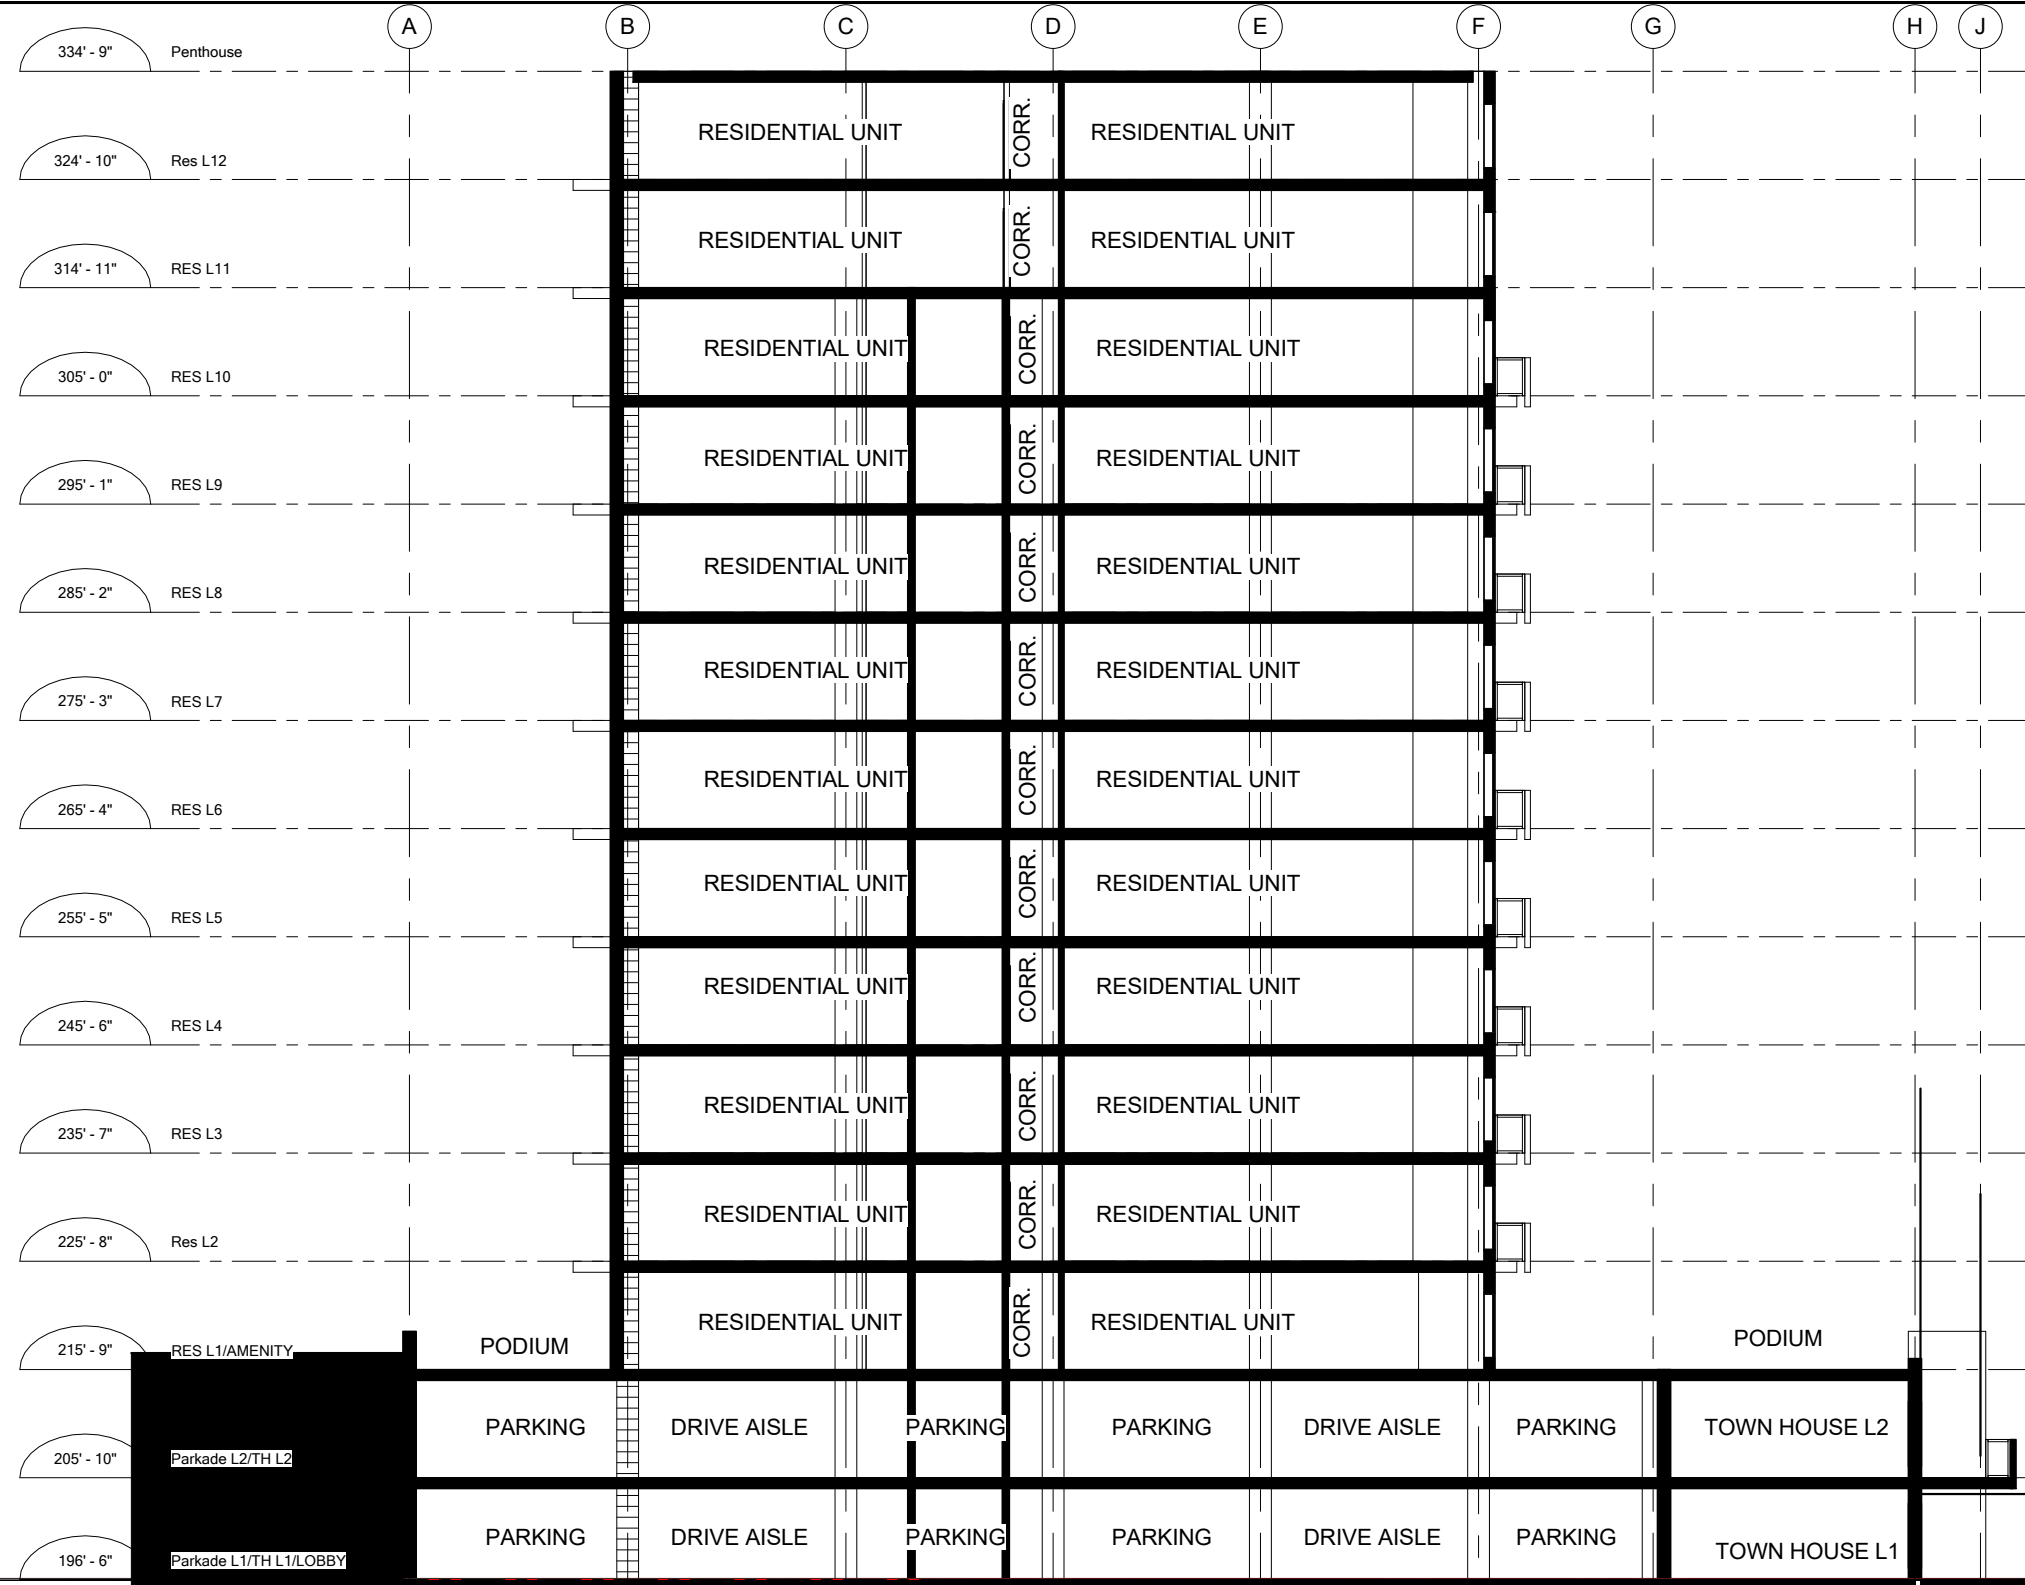

DARTMOUTH CROSSING
Enter address here

NO.	DESCRIPTION	BY	DATE


1. ALL CONSTRUCTION TO MEET ALL APPLICABLE CODES, STANDARDS, BY-LAWS, ETC.
 2. DO NOT SCALE THIS DRAWING FOR CONSTRUCTION PURPOSES. USE FIGURED DIMENSIONS AS NOTED.
 3. ALL DIMENSIONS AND CONDITIONS TO BE VERIFIED ON SITE. ALL DISCREPANCIES ARE TO BE REPORTED TO THE ARCHITECT AND AGREED UPON BEFORE PROCEEDING.



ISSUED FOR:
SCHEMATIC DESIGN

DRAWING:
SECTION B
SCALE: 1/16" = 1'-0"

DATE: 05/05/16
DRAWING NO.: A206

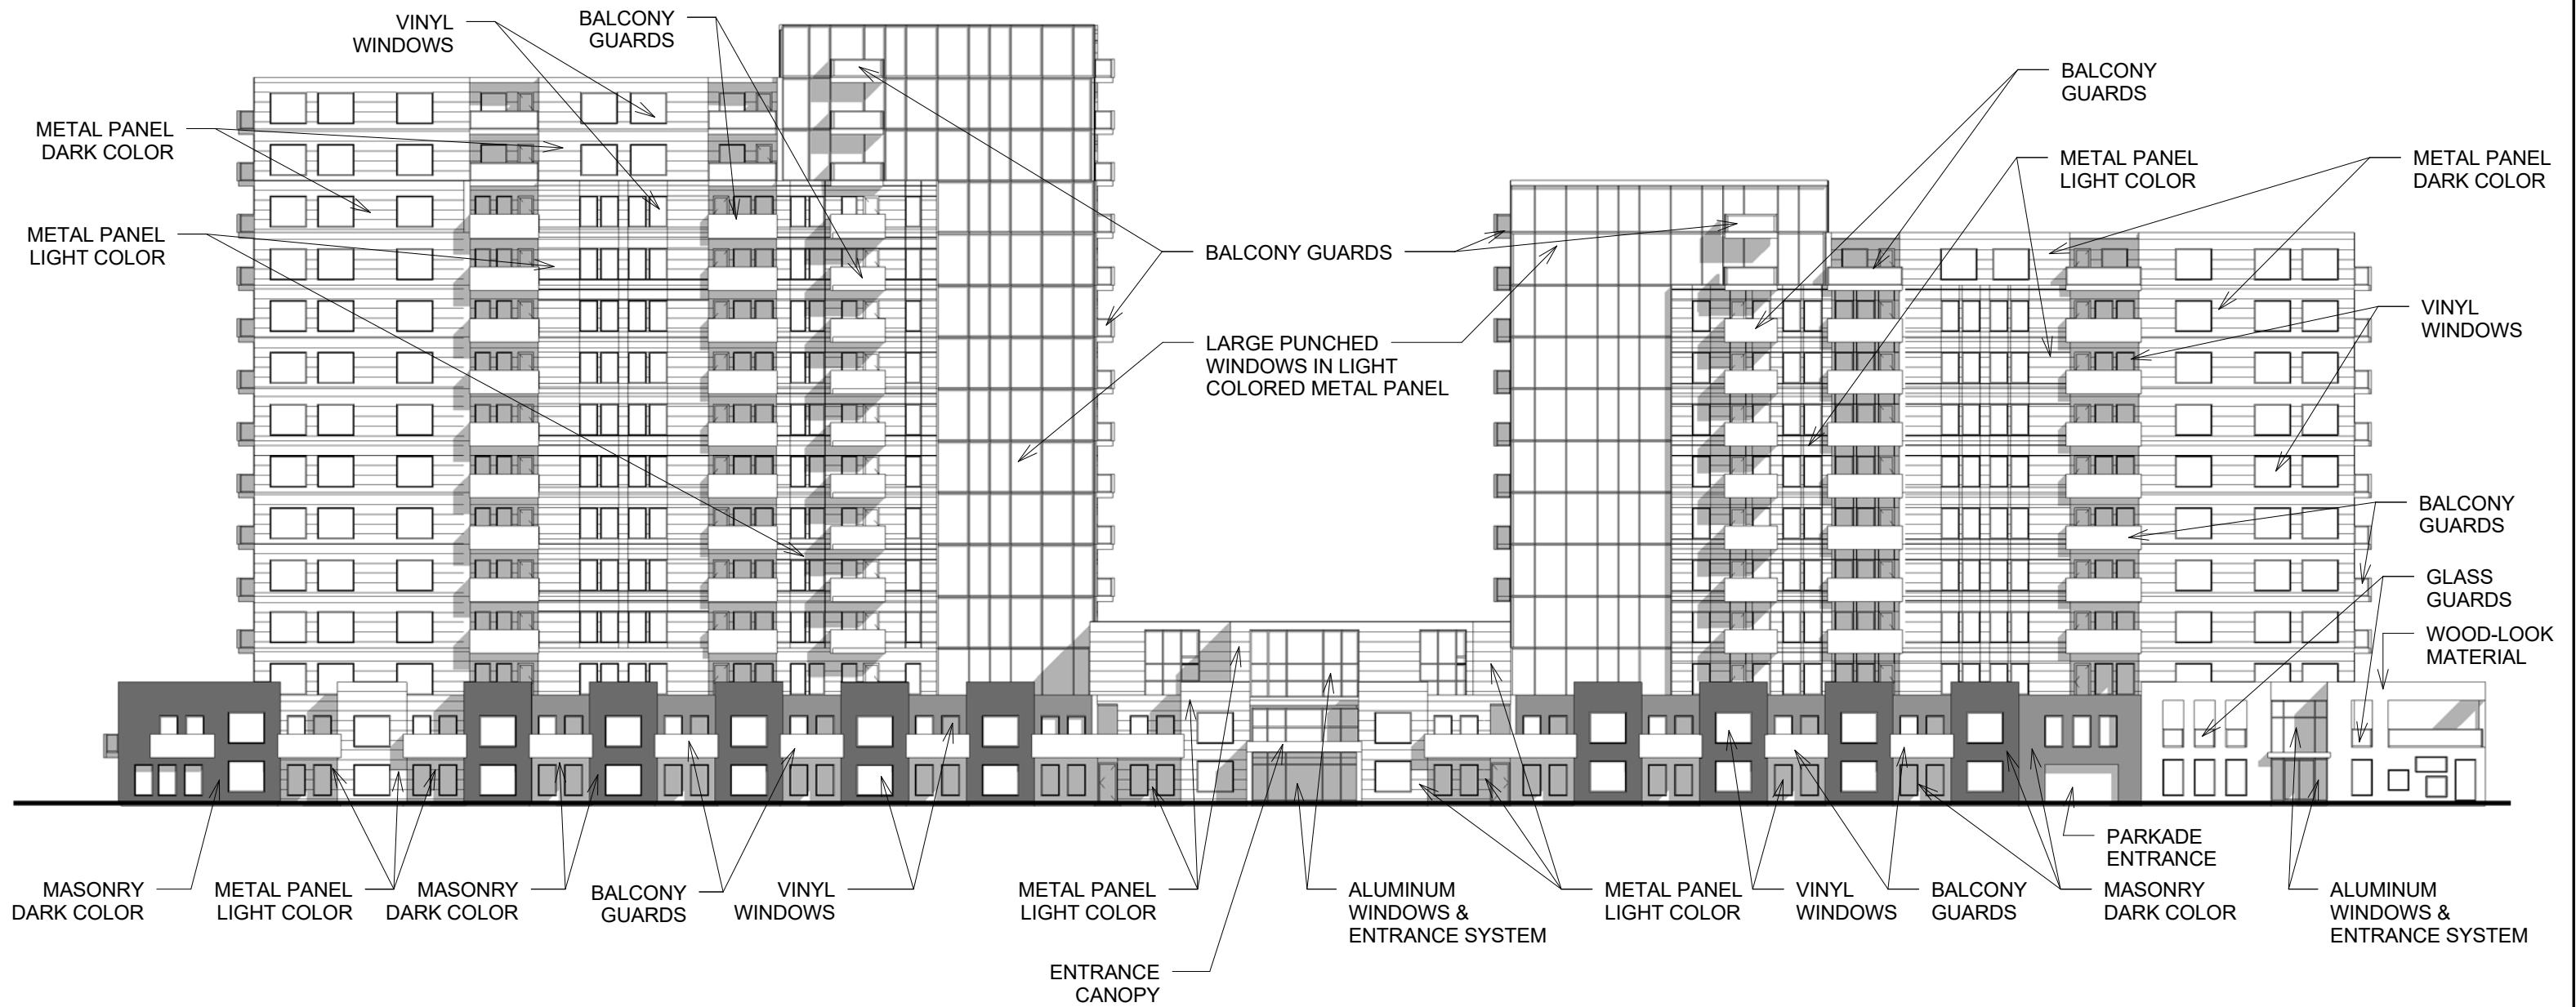

DARTMOUTH CROSSING
Enter address here

REVISIONS	NO.	DESCRIPTION	BY	DATE

1. ALL CONSTRUCTION TO MEET ALL APPLICABLE CODES, STANDARDS, BY-LAWS, ETC.
2. DO NOT SCALE THIS DRAWING FOR CONSTRUCTION PURPOSES. USE FIGURED DIMENSIONS AS NOTED.
3. ALL DIMENSIONS AND CONDITIONS TO BE VERIFIED ON SITE. ALL DISCREPANCIES ARE TO BE REPORTED TO THE ARCHITECT AND AGREED UPON BEFORE PROCEEDING.



ISSUED FOR:
DA
APPLICATION

DRAWING:
EAST ELEVATION
SCALE:
1" = 30'-0"

DATE:
05/12/16
DRAWING NO.:
A301