



EKISTICS PLANNING & DESIGN

NOT FOR CONSTRUCTION

NO.	REVISION	DATE

REVISIONS	DATE

A	A - Detail No.
B	B - Drawing No.

PROJECT
95 Chipstone Close
 Clayton Park West, Halifax
 Nova Scotia

DRAWING
SITE PLAN

SCALE 1"=60'-0"	DATE 2016/05/20
--------------------	--------------------

DRAWN BY DJH	CHECKED RTL	REVIEWED
-----------------	----------------	----------

APPROVED RTL	DEPT. APPROVAL
-----------------	----------------


SEAL	SEAL
------	------

DEPT. PROJECT NO.	DRAWING NO. 001
CONSULTANT'S NO.	
TENDER NO.	



LOT INFORMATION:
 PID: 40572307
 OWNER: BCIMC REALTY CORPORATION
 CIVIC ADDRESS: 95 CHIPSTONE CLOSE
 LOT: BLOCK D-2
 AREA: 2.64 acres

SITE INFORMATION:
 BUILDING FOOTPRINT = 17,763.00 sq.ft.
 (without patios)
 OPEN SPACE AREA = 61,280.34 sq.ft.
 81 TENANT PARKING SPACES
 6 VISITOR PARKING SPACES
 87 TOTAL PARKING SPACES

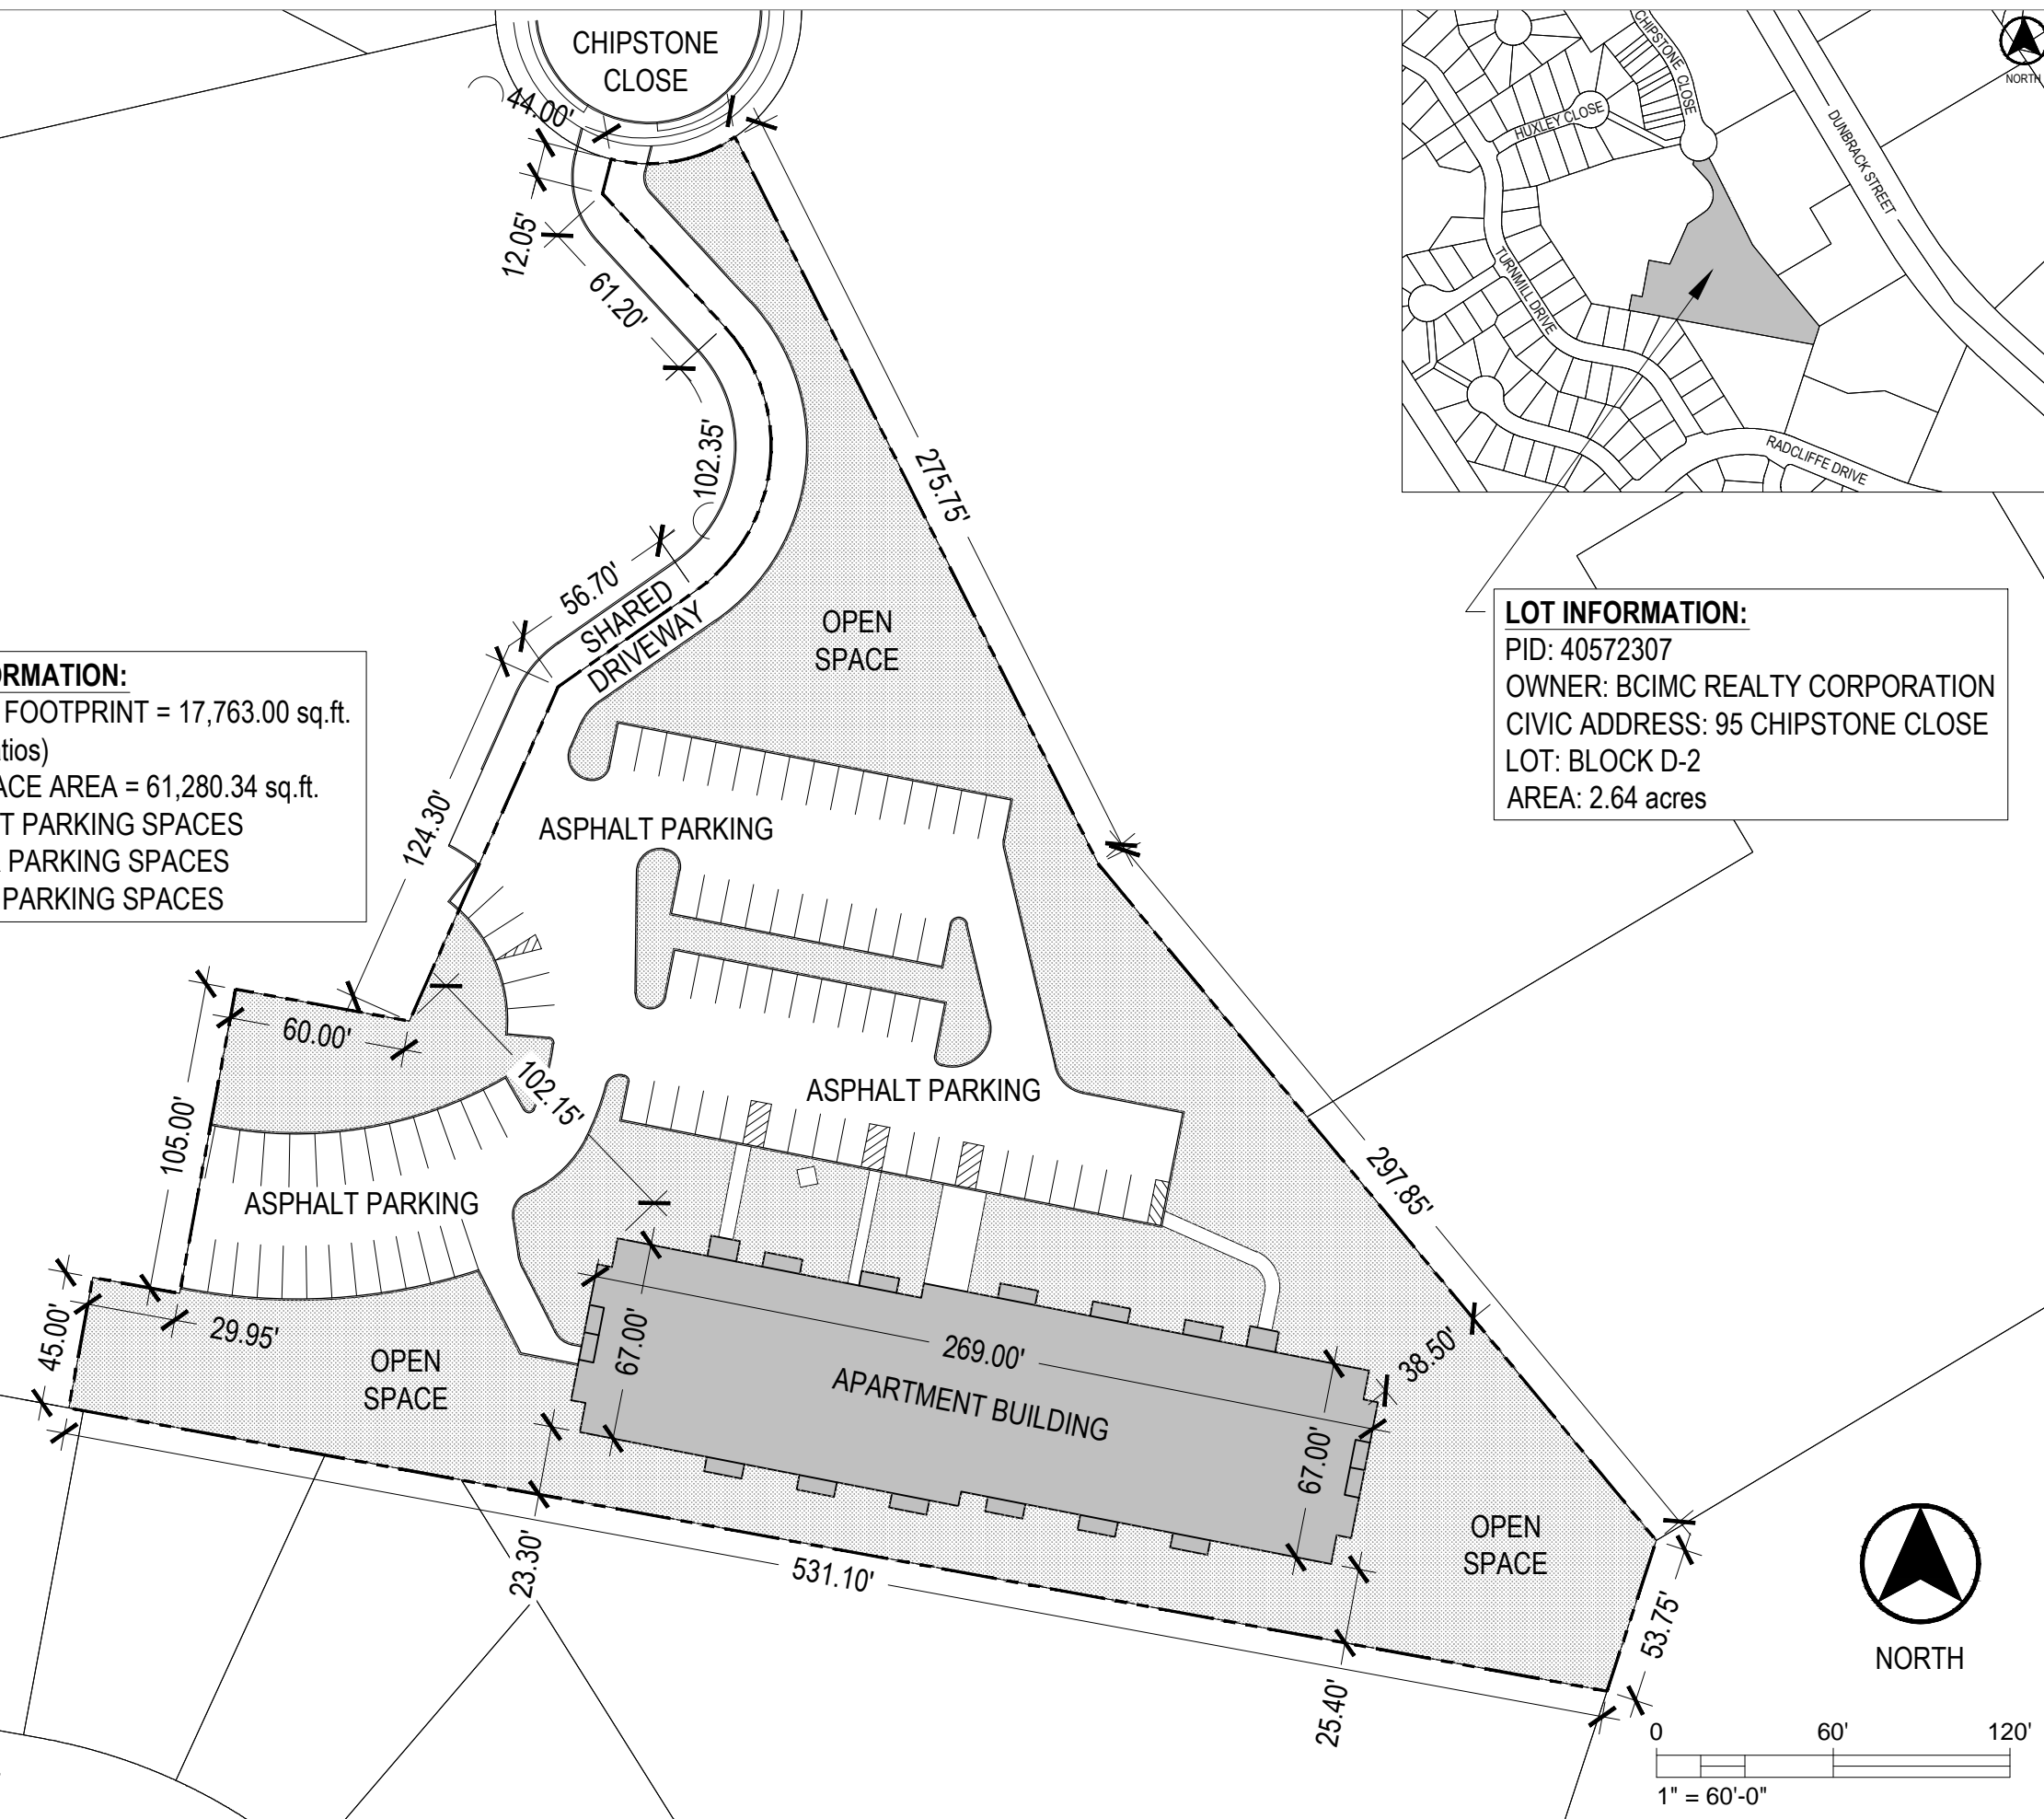

TURNMILL DRIVE