



CLIENT:



FH DEVELOPMENT GROUP

LOCATION:

BILBY STREET, HALIFAX, NOVA SCOTIA



EXISTING FEATURES
SITE PLAN

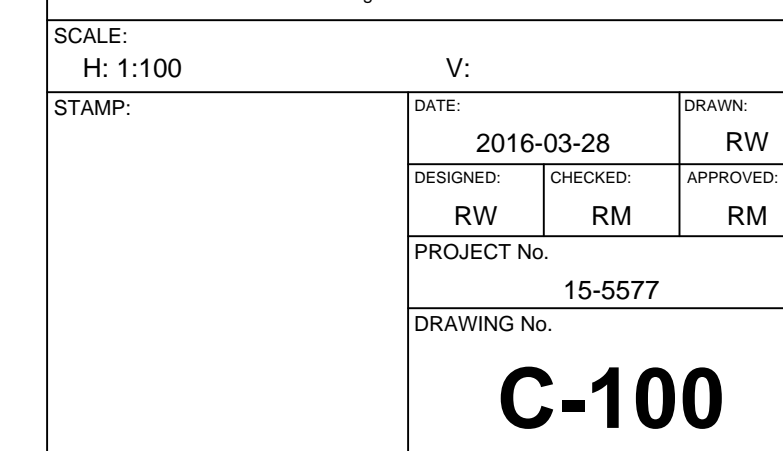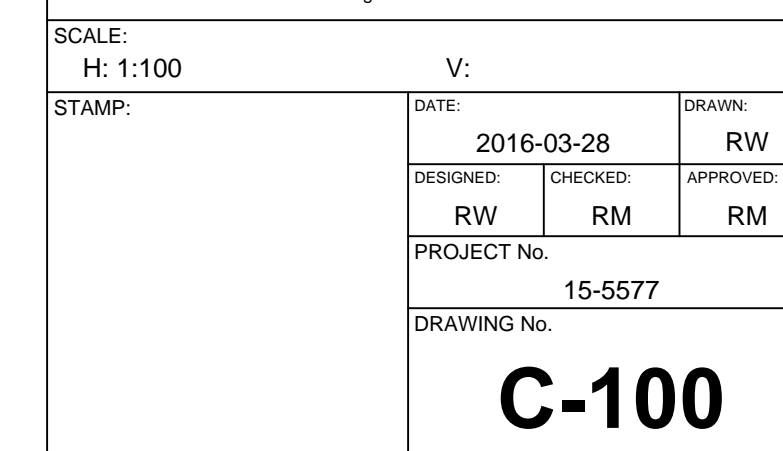

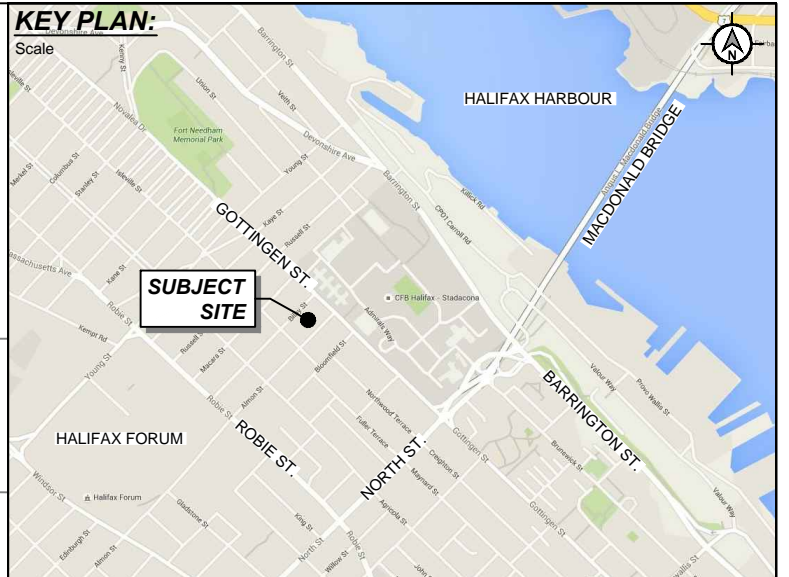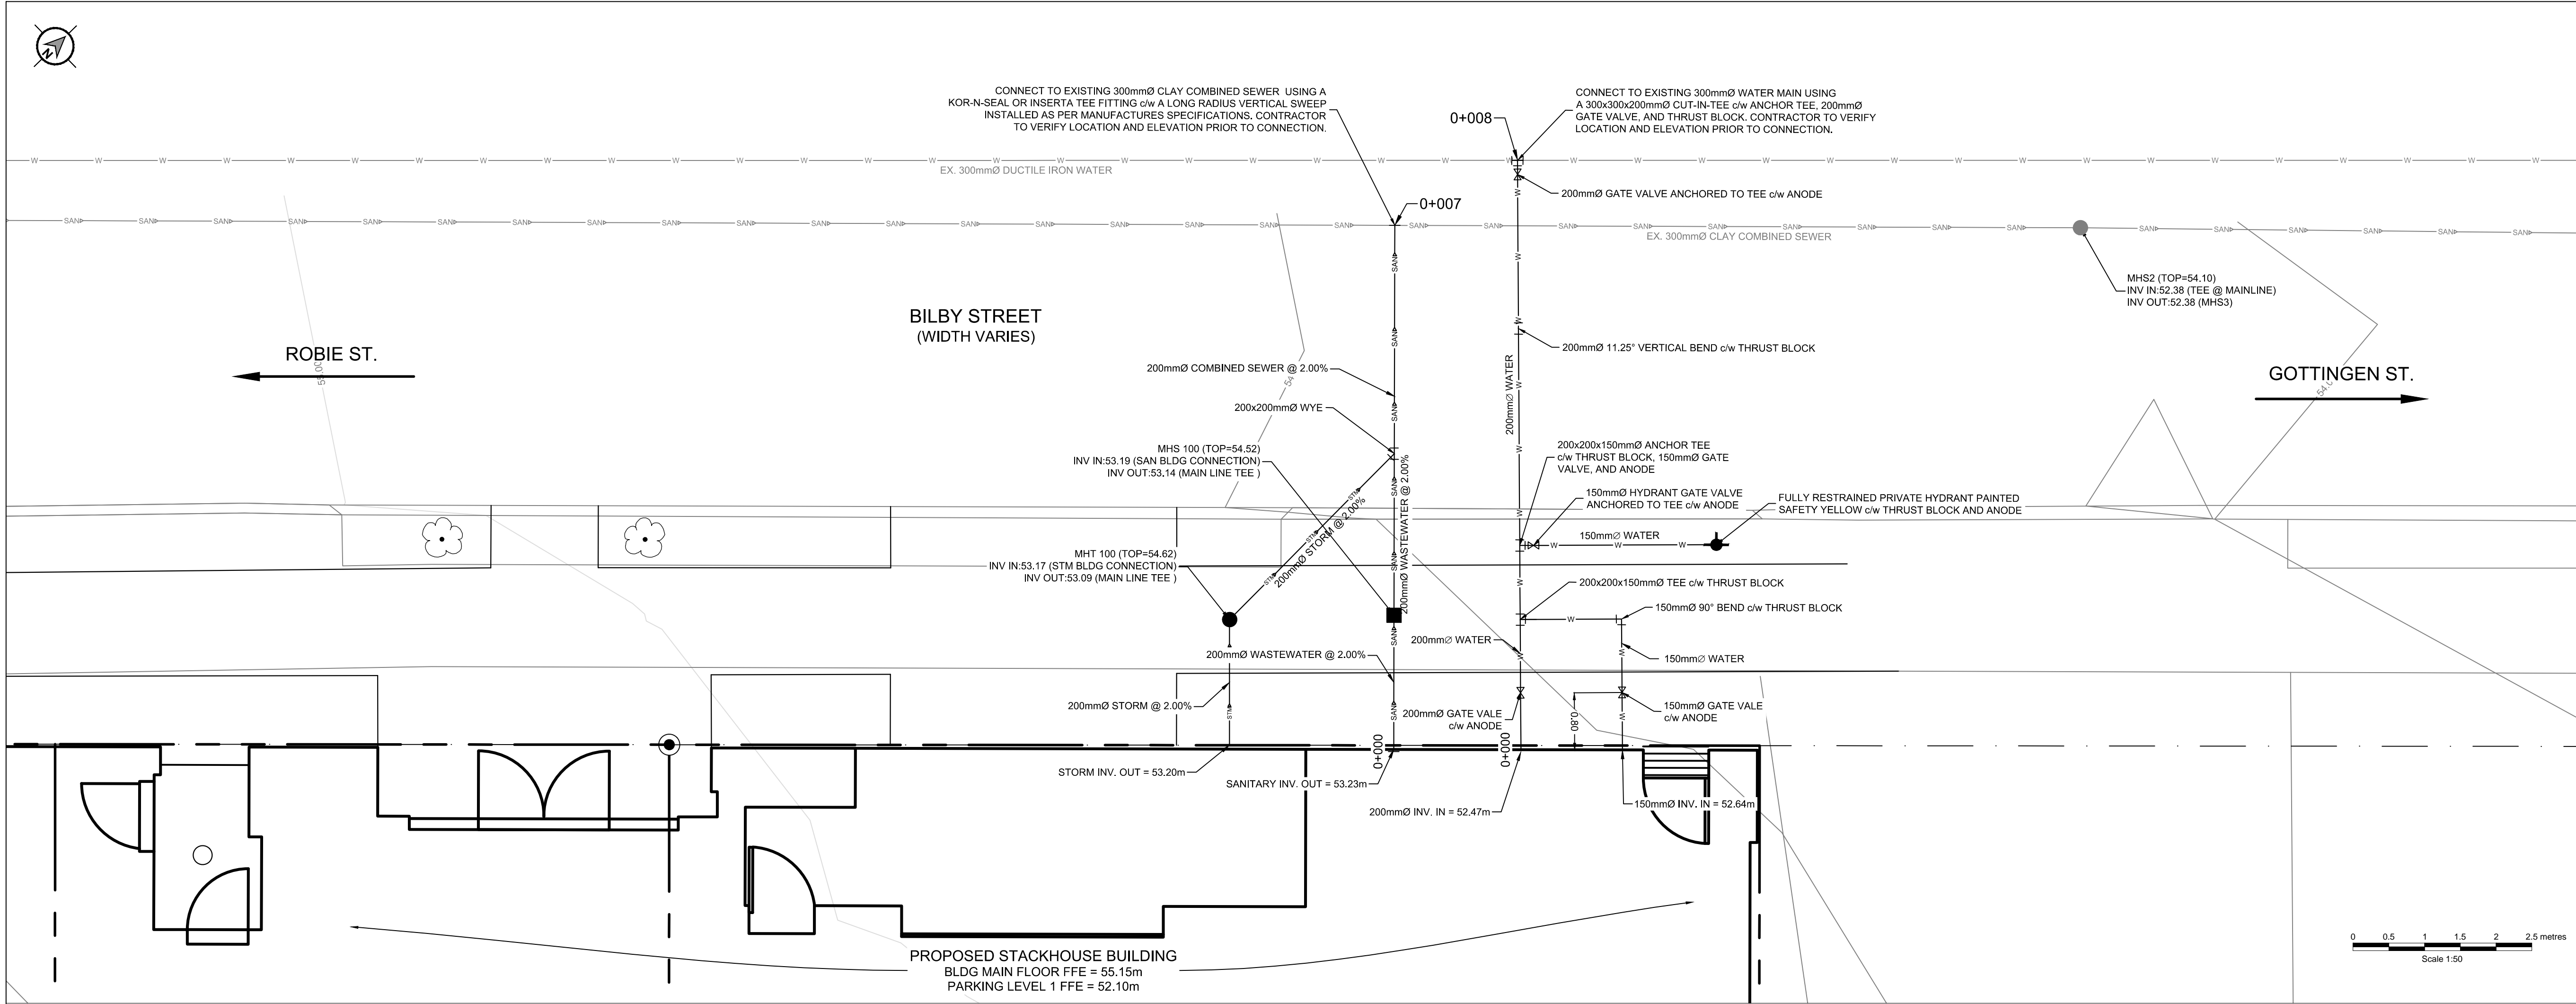


LEGEND:		
ITEM	PROPOSED	EXISTING
WATER PIPE & VALVE	W	W
SANITARY MANHOLE & PIPE	SAN	SAN
STORM MANHOLE & PIPE	STM	STM
CATCH BASIN		
SIAMENSE CONNECTION	COM	COM
OVERHEAD COMMUNICATION		
NATURAL GAS	G	G
EDGE OF ASPHALT		
EDGE OF GRAVEL		
CURB		
UTILITY LINE, POLE & GUY-WIRE	P	P
FENCE	X	X
PROPERTY BOUNDARY		
HYDRANT		
TREE		

GENERAL NOTES:
1. SURVEY COMPLETED BY TIM WAMBOLDT SURVEYS LTD. IN FEBRUARY 2016. ALL ELEVATIONS ARE IN METERS AND ARE GEODETICALLY REFERENCED TO NOVA SCOTIA CONTROL MONUMENT NSCM204985 WITH A PROVISIONAL ELEVATION OF 52.079m.

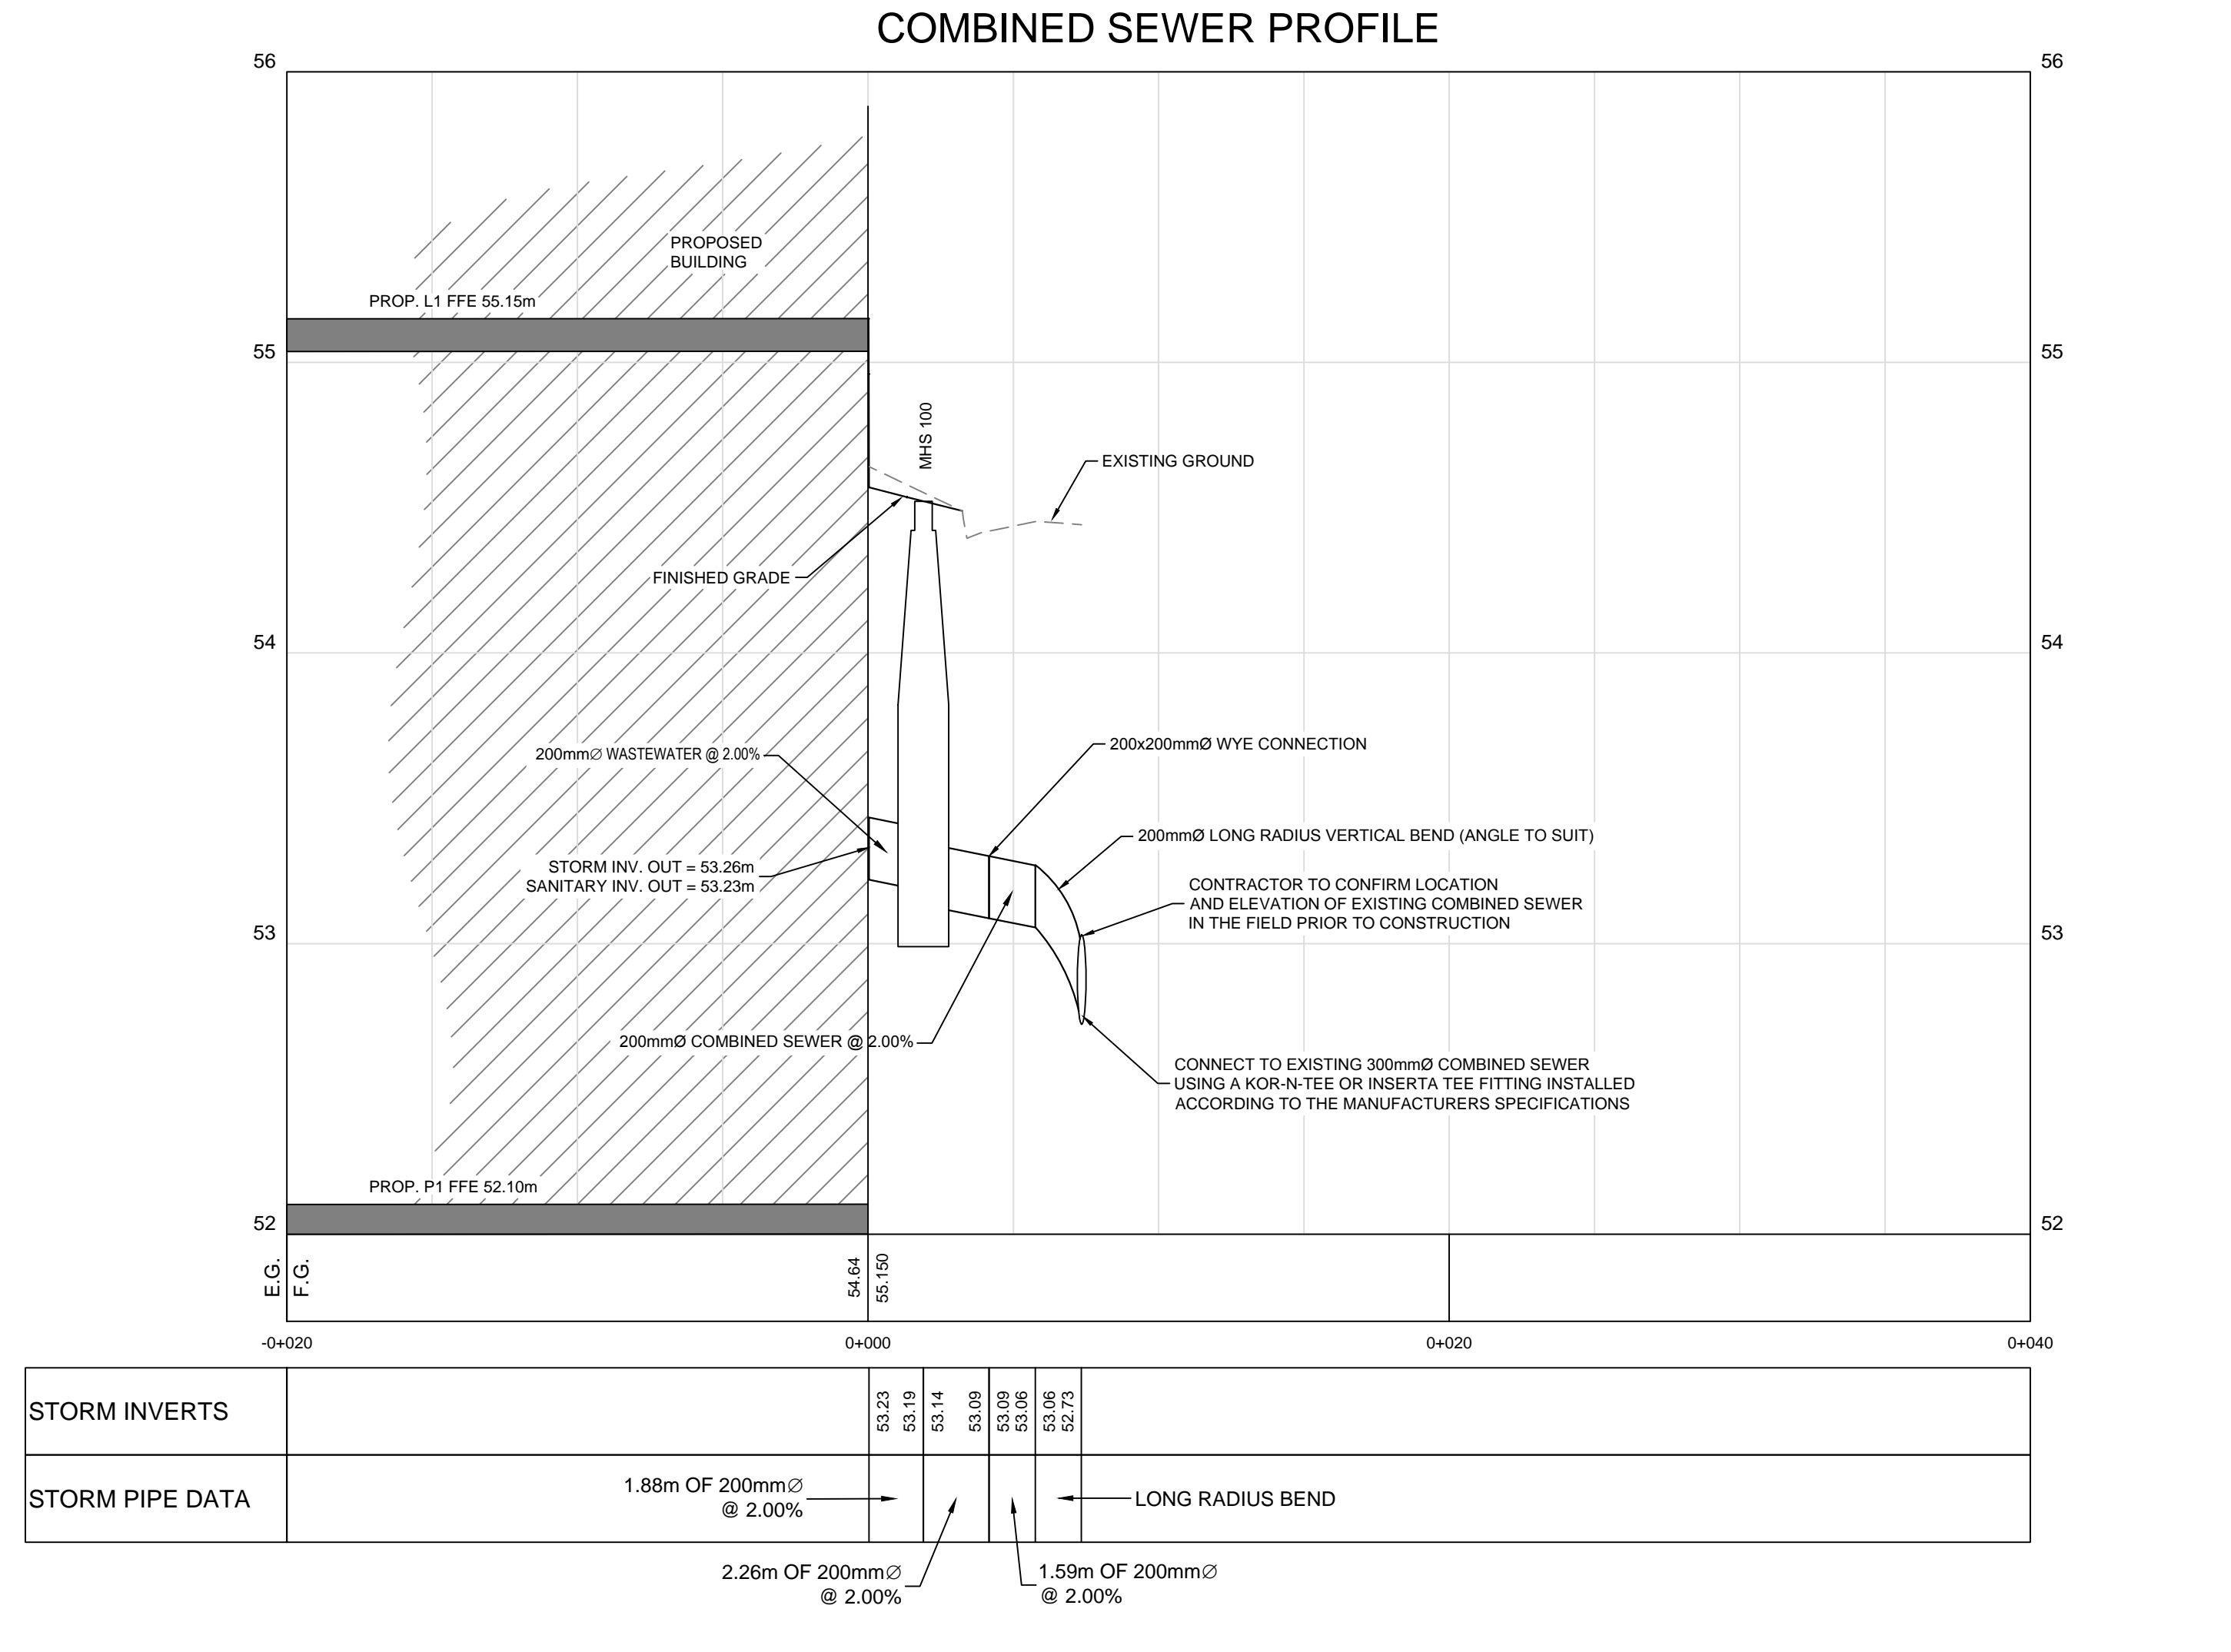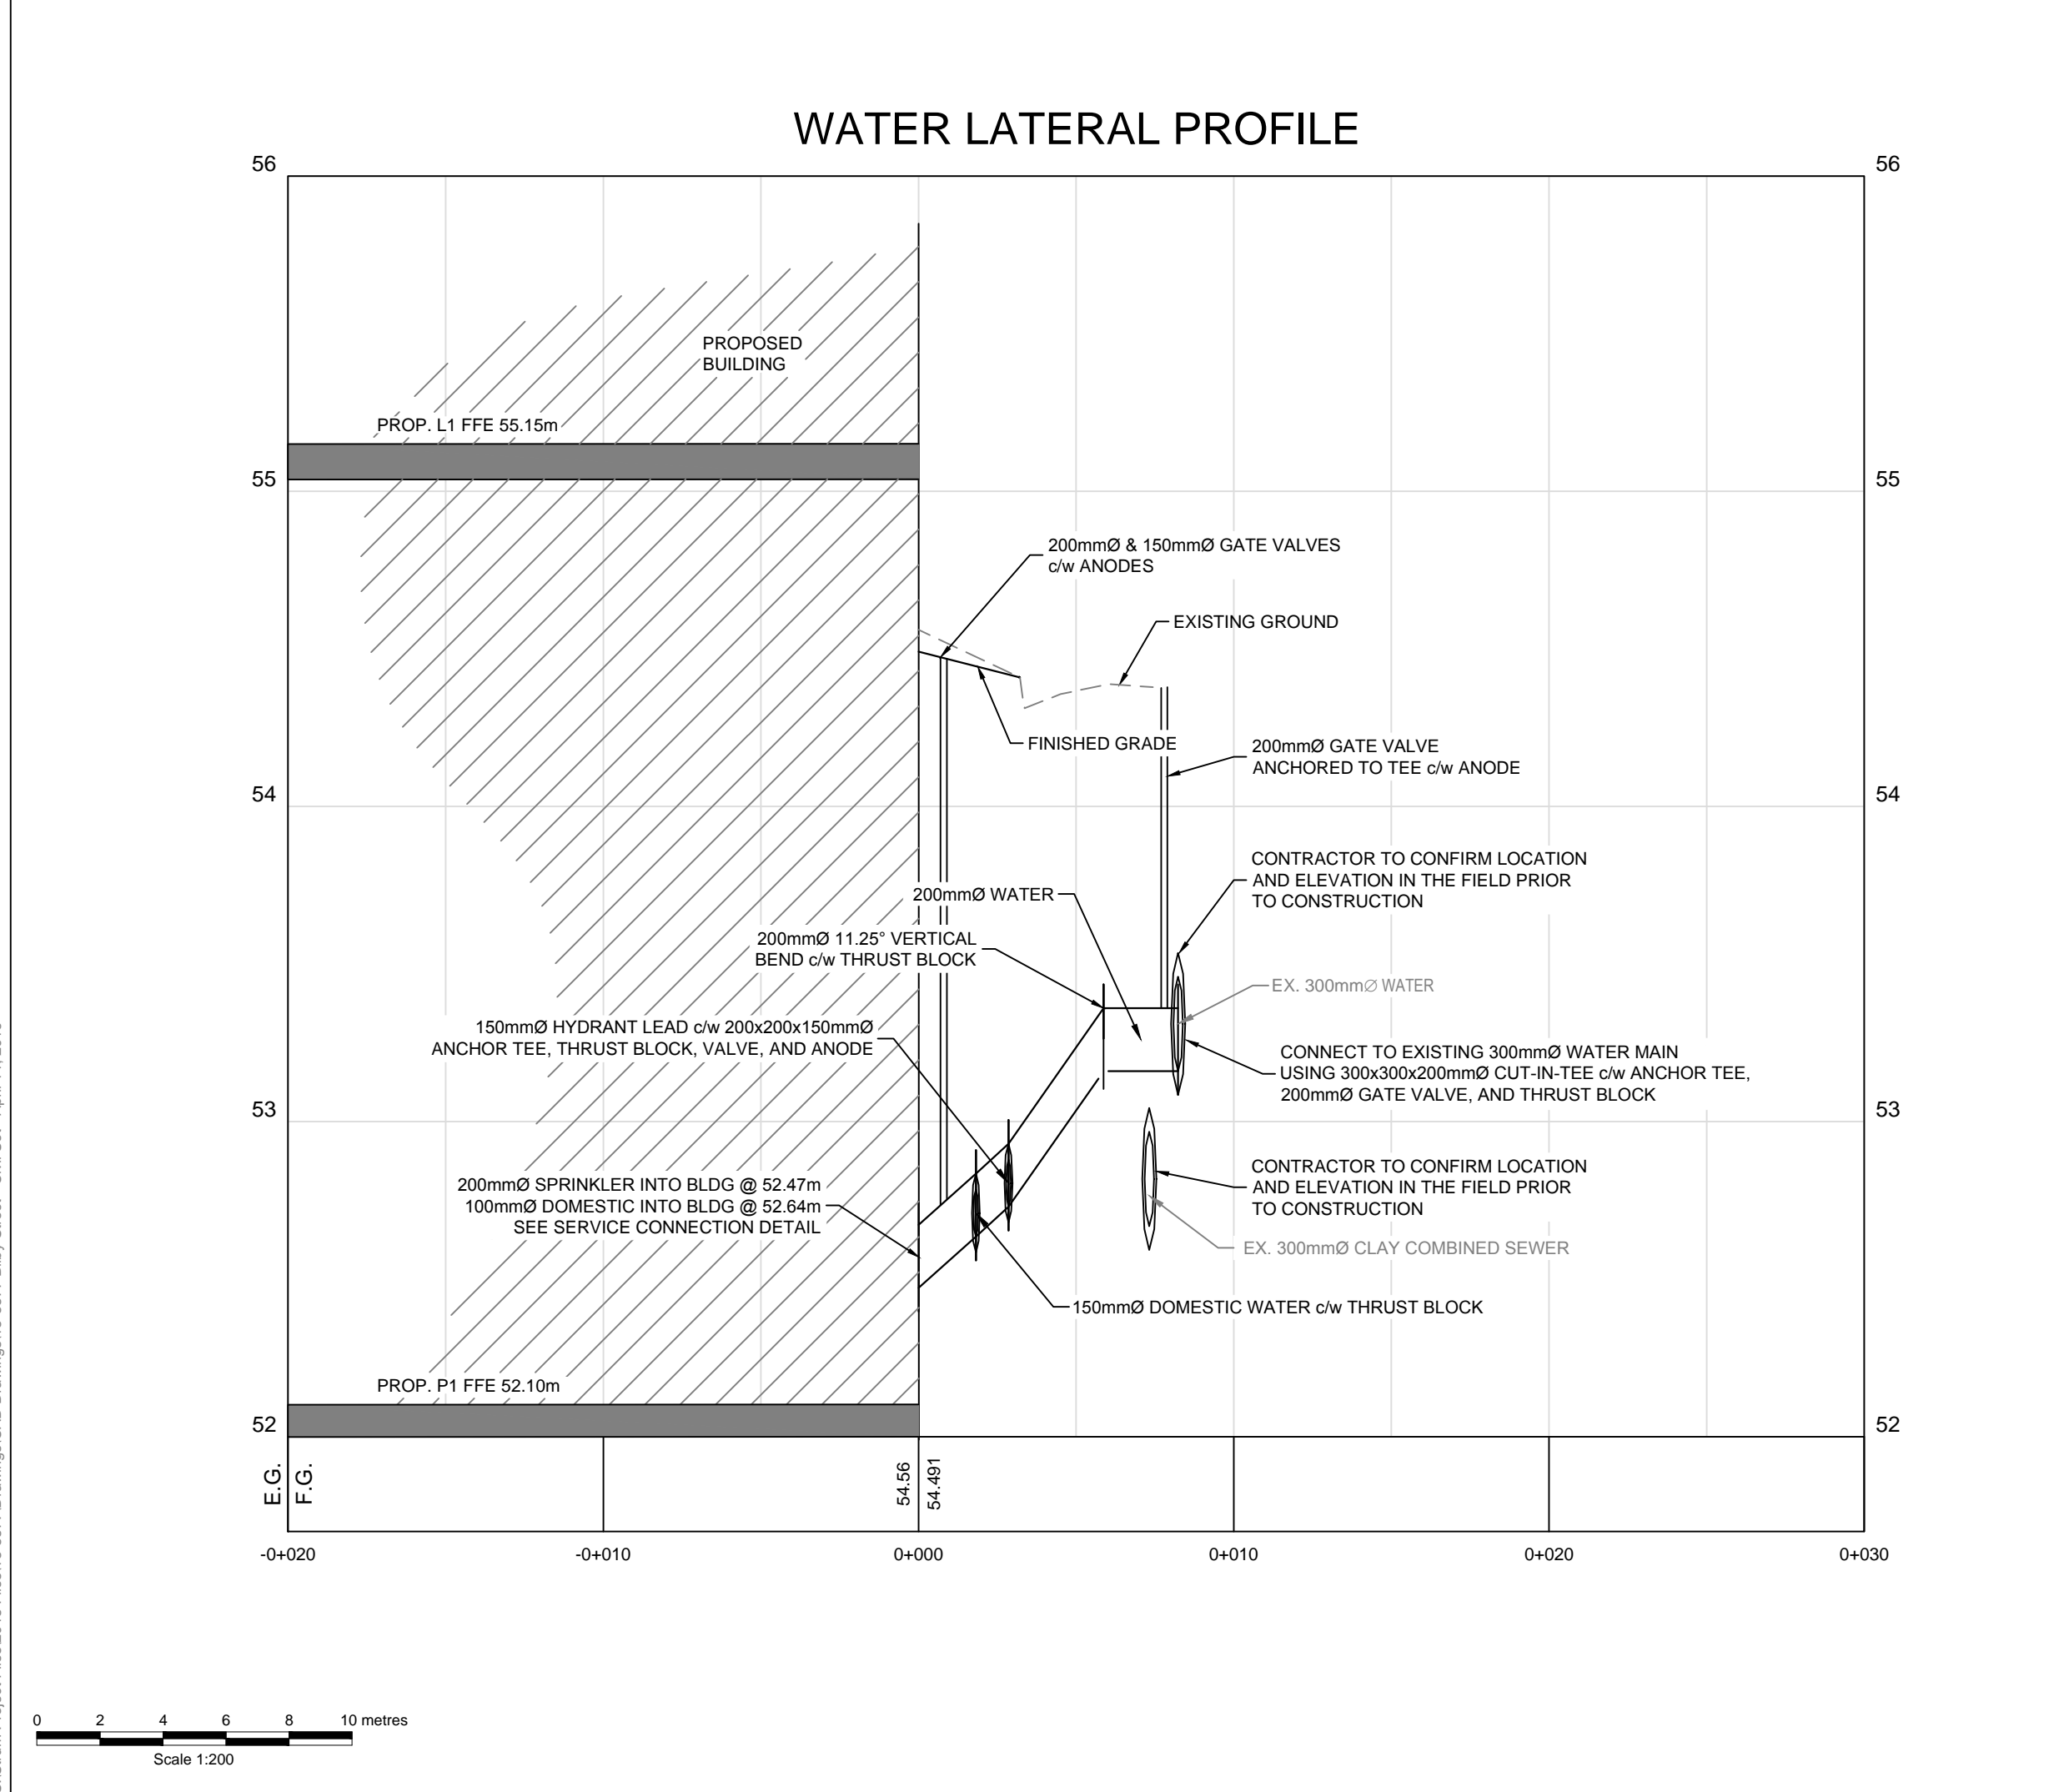

0	2016/04/25	ISSUED FOR CLIENT REVIEW	RM
Rev	Date	Revision Description	Apprd
CLIENT:			
WM FARES GROUP			
PROJECT:			
BILBY STREET DEVELOPMENT			
LOCATION:			
BILBY STREET, HALIFAX, NOVA SCOTIA			
TITLE:			
SERVICING PLAN			
CONSULTANT:			
 Engineering * Surveying * Environmental Bedford * Antigonish * Moncton * Deer Lake			
SCALE:			
H: AS NOTED		V:	
STAMP:			
DATE: 2016-03-28		DRAWN: RW	
DESIGNED: RW	CHECKED: RM	APPROVED: RM	
PROJECT No. 15-5577			
DRAWING No. C-102			

S:\Strum Project Files\15-5577\Drawings\CAD Drawings\15-5577 Bilby Street - Civil Set - April 11, 2016