




NOT FOR CONSTRUCTION

A06

FRONT ELEVATION
scale: 1/8" = 1'-0"

Prepared for HRM Planning Development Application
College Realty
11.06.17
SCHEMATIC DESIGN
chad ARCHITECTS
200 WASHINGTON ST
DARTMOUTH, MA 01928

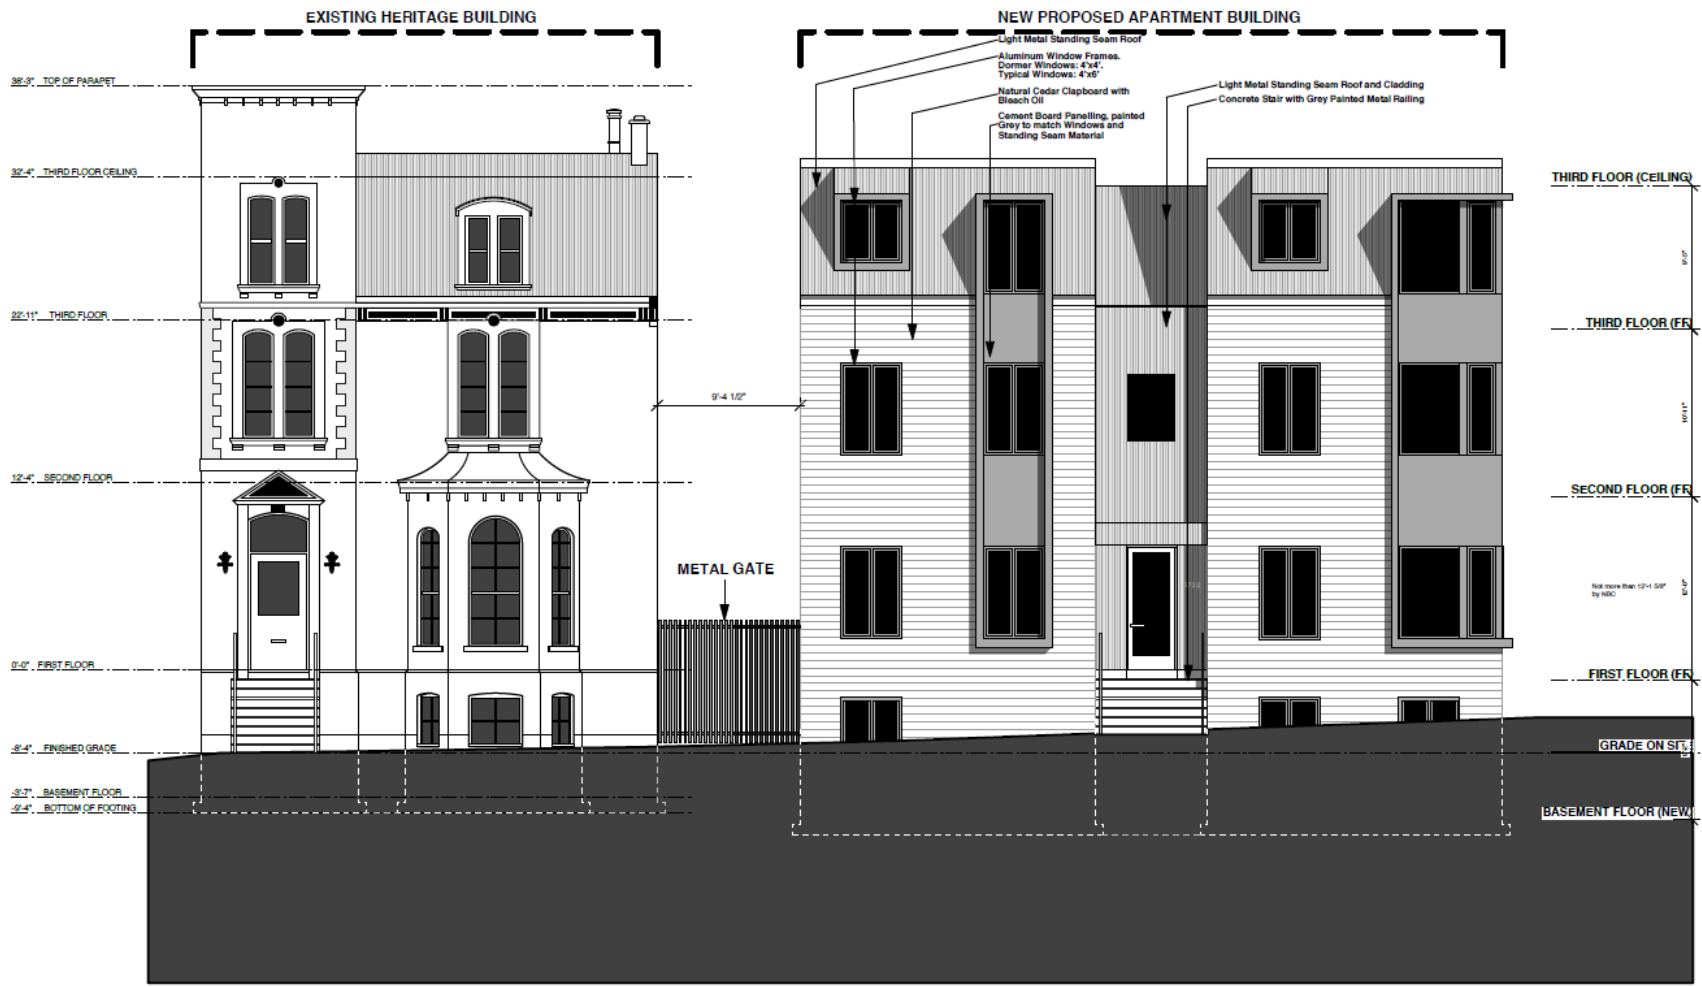



**NOT FOR
CONSTRUCTION**

A07

**BACK
ELEVATION**


scale: 1/8" = 1'-0"

Prepared for HRM Planning Development Application
College Realty
11.06.17
SCHEMATIC DESIGN

Project:
020-44-0008
03 King Street
Dorchester, MA 02122

chad
ARCHITECTS



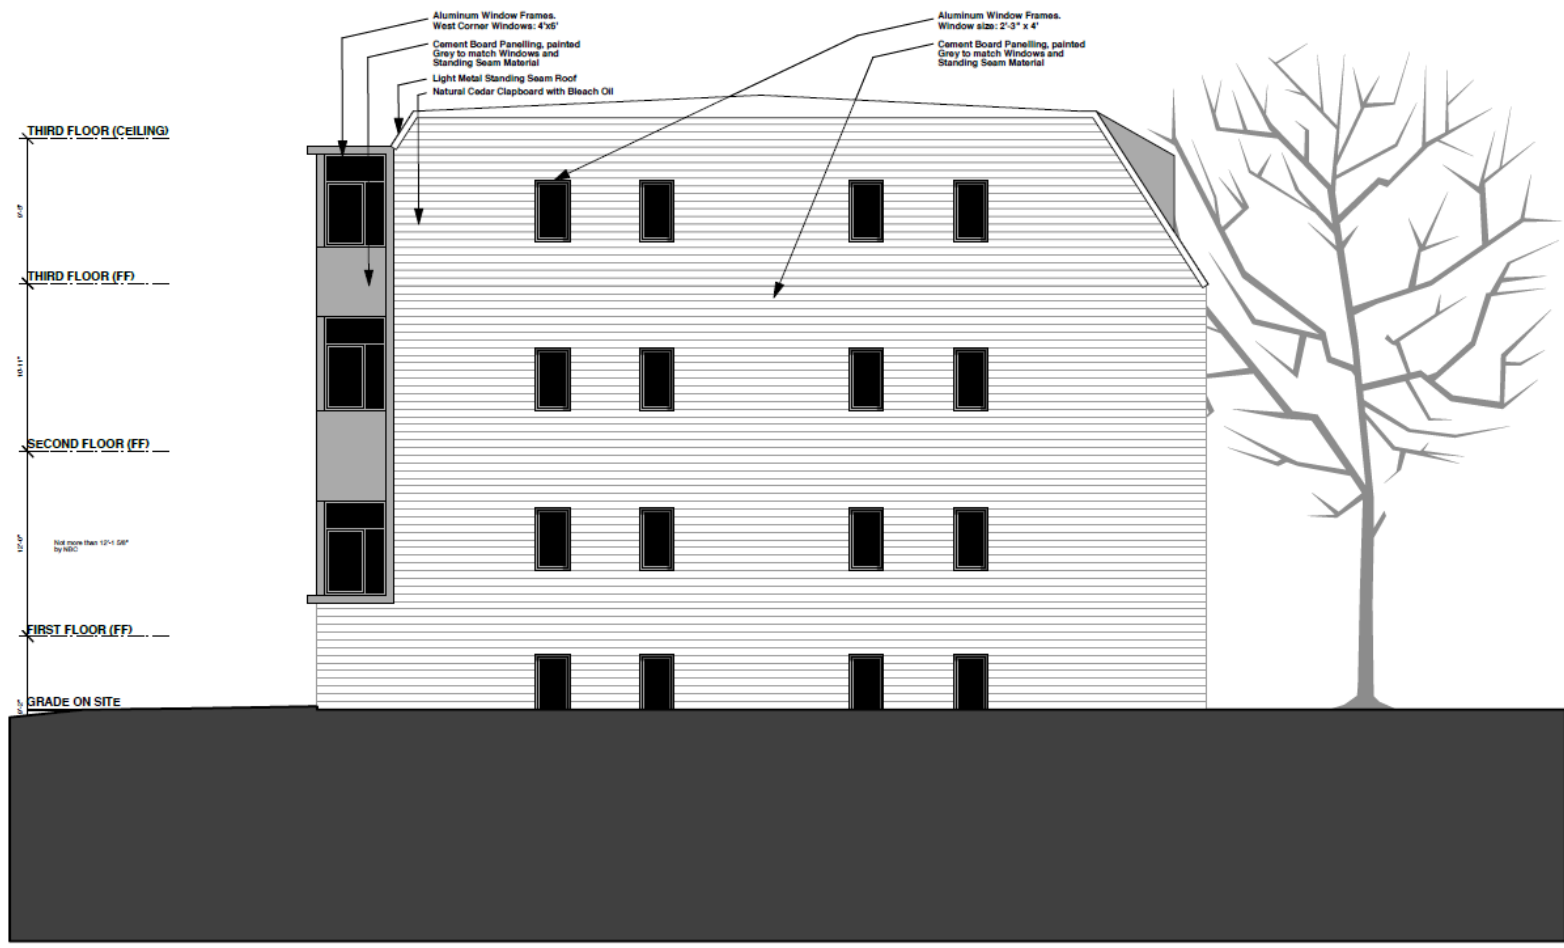

NOT FOR CONSTRUCTION

A08

WEST ELEVATION

scale: 1/8" = 1'-0"


Prepared for HRM Planning Development Application

College Realty

11.06.17

SCHEMATIC DESIGN

chad architects
225 Main Street
Durham, NH 03824

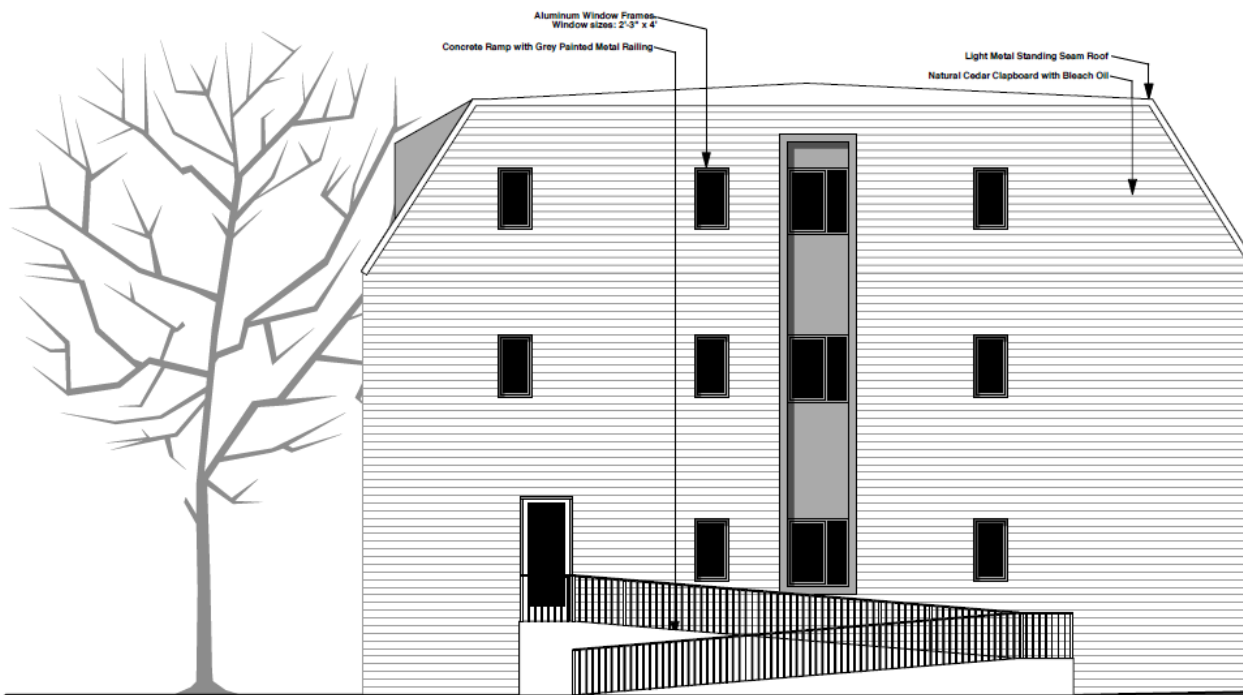

THIRD FLOOR (CEILING)

8'-7"

THIRD FLOOR (FR)

10'-11"

SECOND FLOOR (FR)

Not more than 12'-1 5/8" by IRC

FIRST FLOOR (FR)

GRADE ON SITE

BASEMENT FLOOR (NEW)



**NOT FOR
CONSTRUCTION**

A09

**EAST
ELEVATION**
scale: 1/8" = 1'-0"

Prepared for HRM Planning Development Application
College Realty
11.06.17
SCHEMATIC DESIGN
chad ARCHITECTS
10000 Woodward Ave., Detroit, MI 48202
313.963.1100