

NORTH



NORTH



BASINVIEW DRIVE

SIDEWALK


ROBIE STREET

SIDEWALK

WALKWAY

SITE INFORMATION:
 BUILDING FOOTPRINT = 2147.87 sq.ft.
 (without decks)
 OPEN SPACE AREA = 3101.69 sq.ft.
 (without asphalt park)
 7 ASPHALT PARKING SPACES

LOT INFORMATION:
 PID: 00027284
 OWNER: PANG INVESTMENTS LTD.
 CIVIC ADDRESS: 3834 ROBIE STREET
 LOT: 28
 AREA: 0.18 acres (7995 sq.ft.)

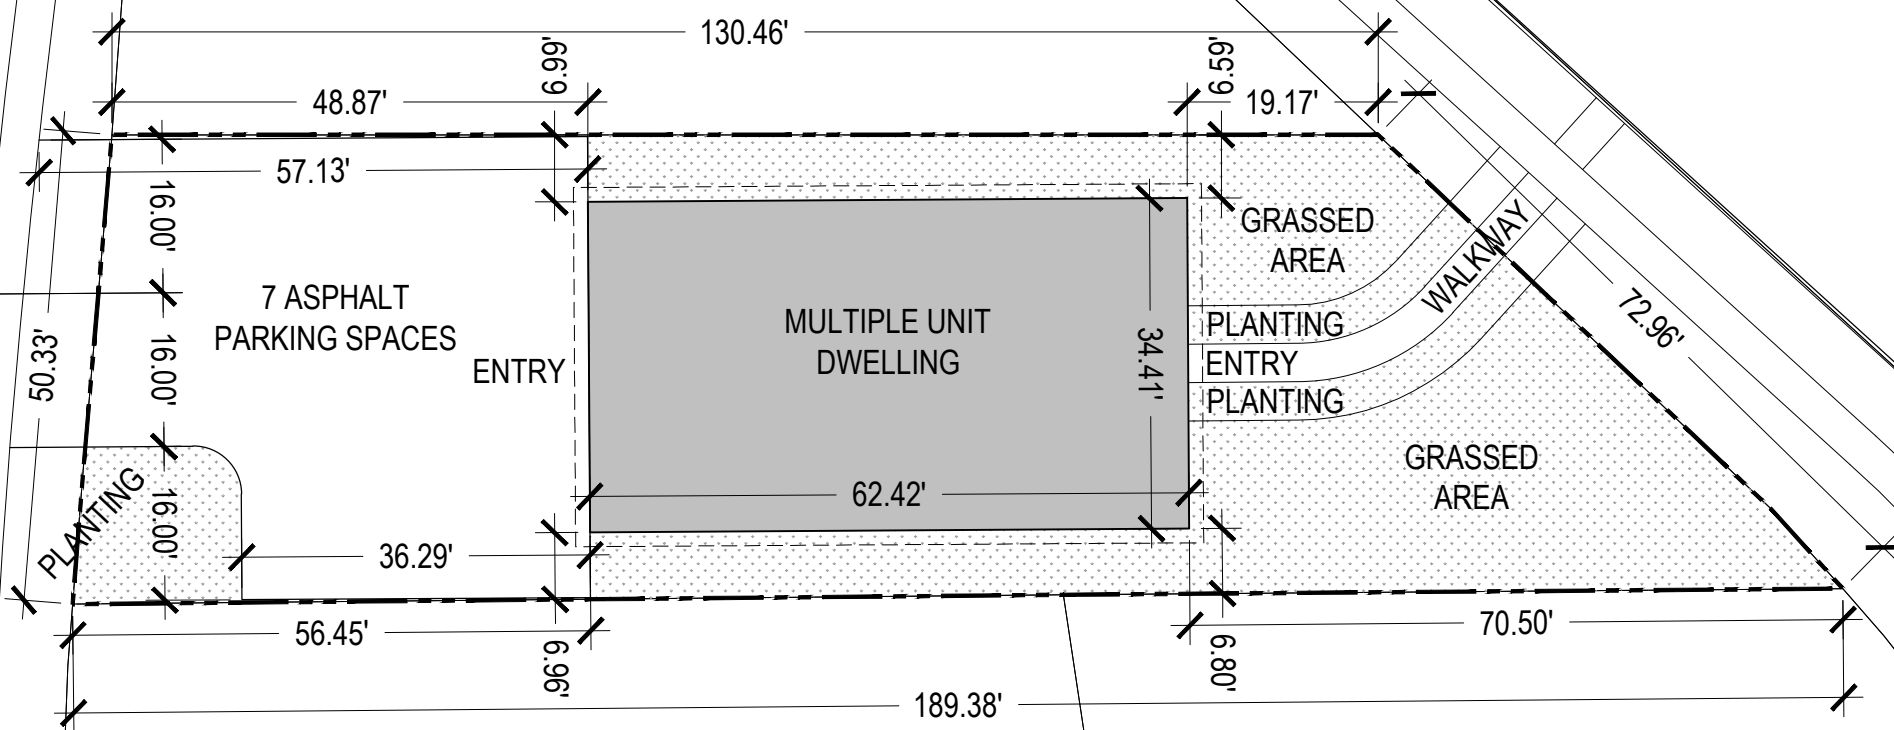

NOTE: NO LEGAL PROPERTY SURVEY WAS PROVIDED FOR THE PREPARATION OF THIS DOCUMENT. ALL DIMENSIONS AND AREAS ARE APPROXIMATE AND AS PER THE PROPERTY LOCATION CERTIFICATE.



EKISTICS PLANNING & DESIGN

NOT FOR CONSTRUCTION

NO.	REVISION	DATE
-----	----------	------

REVISIONS	DATE
-----------	------

A	A - Detail No.
B	B - Drawing No.

PROJECT
 3834 Robie Street
 Halifax
 Nova Scotia

DRAWING
 SITE PLAN
 0 20' 40'
 1" = 20'-0"

SCALE
 1"=20'-0"

DATE
 2017/03/02

DRAWN BY DJH	CHECKED RTL	REVIEWED
-----------------	----------------	----------

APPROVED RTL	DEPT. APPROVAL
-----------------	----------------

SEAL	SEAL
------	------

DEPT. PROJECT NO.	DRAWING NO.
-------------------	-------------

CONSULTANT'S NO.

TENDER NO.

001