


ATTACHMENT

A

**PROPOSED
SITE PLAN**

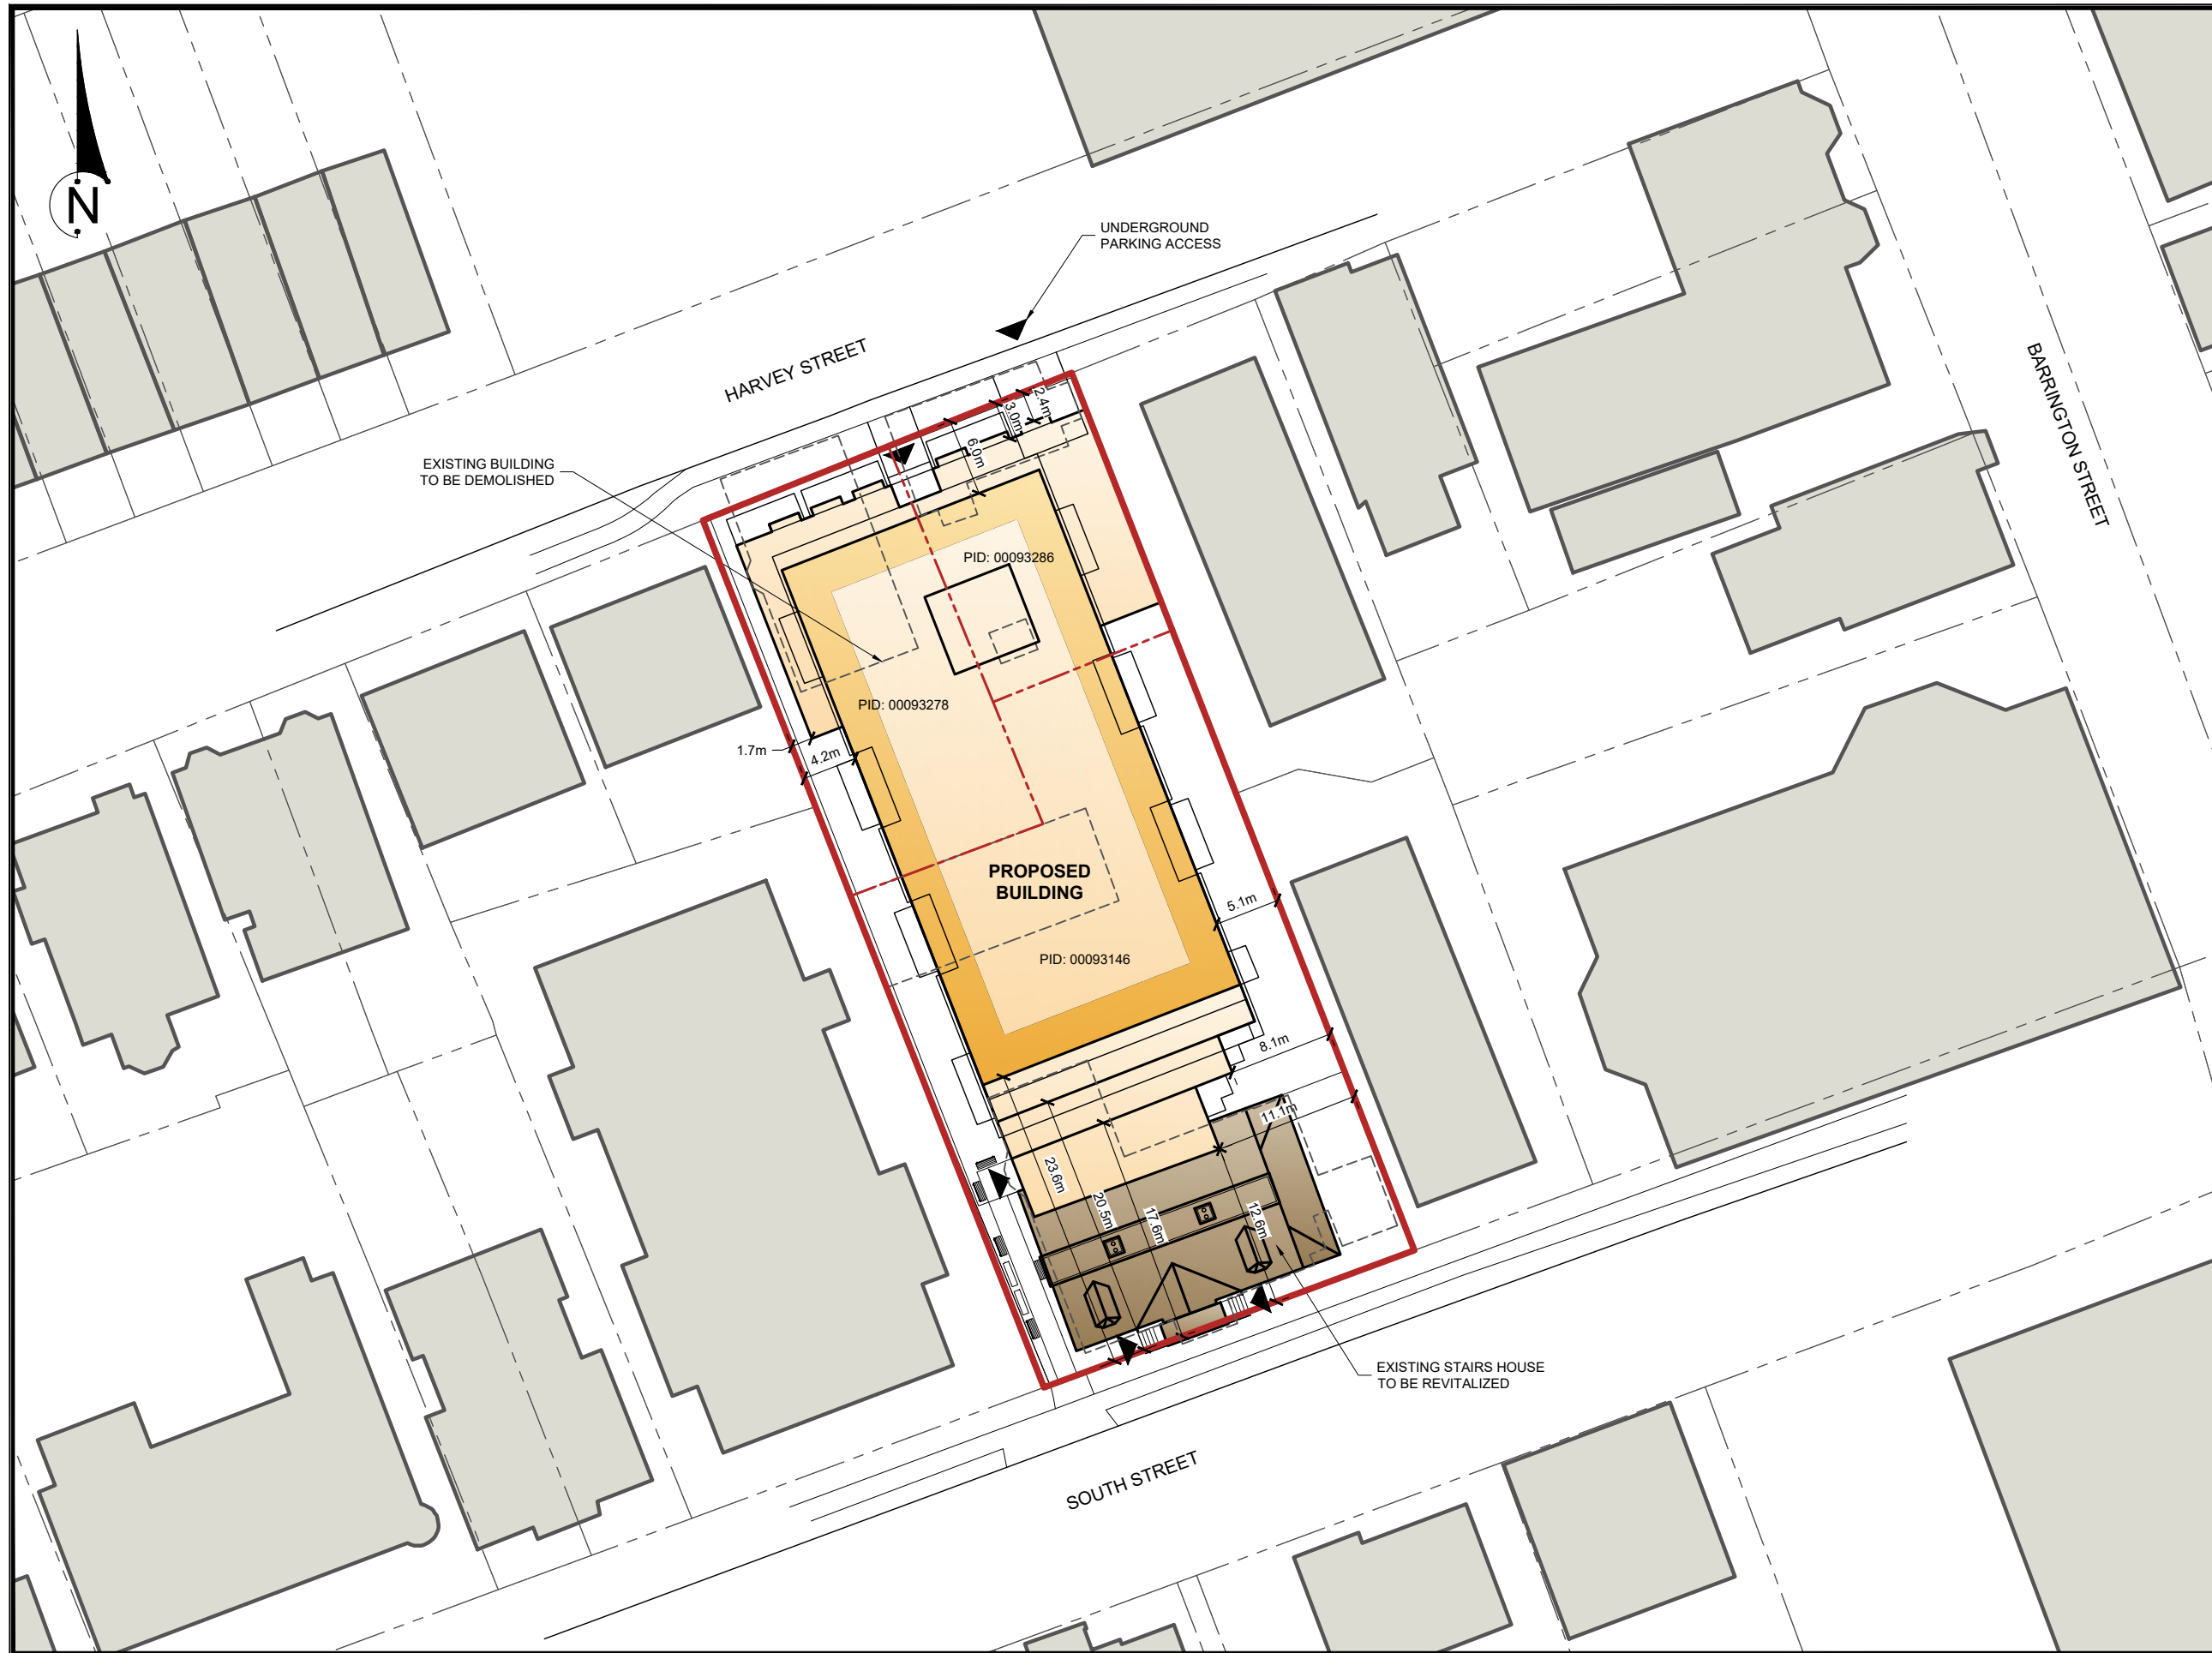



LEGEND

- Subject Site Boundaries
- - - Existing Internal Property Boundaries
- - - Adjacent Property Boundaries
- ▶ Building Access

SITE SUMMARY:

- Land Area - 2,210.5 m²
- Centre Plan Zone: Higher-Order Residential 1 (HR-1)

NOTES:

- Adjacent Property lines approximate only.


SOURCES:

- Adjacent property lines and topographic features from provincial mapping
- Subject site based on WSP Topographical Plan and Plan of Survey, Drawing No. 151-14201-620 dated June 9, 2016

Designer: JHARPER	VERSION
Planner: CLOVITT	102

SITE PLAN
SOUTH ST. HERITAGE BUILDING
 HALIFAX, NOVA SCOTIA

SUMMER WIND HOLDINGS LTD.
 OCTOBER 28, 2019 151-14201-102

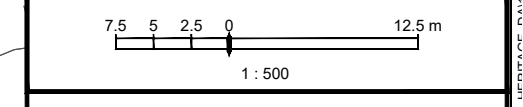

ARCHITECTURE 49

1640 Market Street, Halifax, Nova Scotia, Canada,
 B3J 2C8
 T: 902-429-5490 F: 902-429-2632
 www.architecture49.com

1 SPECTACLE LAKE DRIVE, DARTMOUTH, NS, CANADA B3B 1X7
 PHONE: 902 835-9955 WSP.COM

FILE: 151-14201-102-PLAN-01.dwg DATE: 2019-10-28 10:00:00 AM PLOT: 151-14201-102-PLAN-01.dwg