

FUTURE MULTI-UNIT
RESIDENTIAL
DEVELOPMENT



Zwicker
Zareski
architecture +
planning


1 Canal Street, Dartmouth, NS B2Y 2W1 | Zzap.ca

Tower Road - Renovation & Addition
1029 Tower Rd., Halifax NS

HERITAGE STREETSCAPE ELEVATION
SCALE: 3/16"=1'-0"

Page 1

ISSUED FOR REVIEW
DATE: July 23, 2020

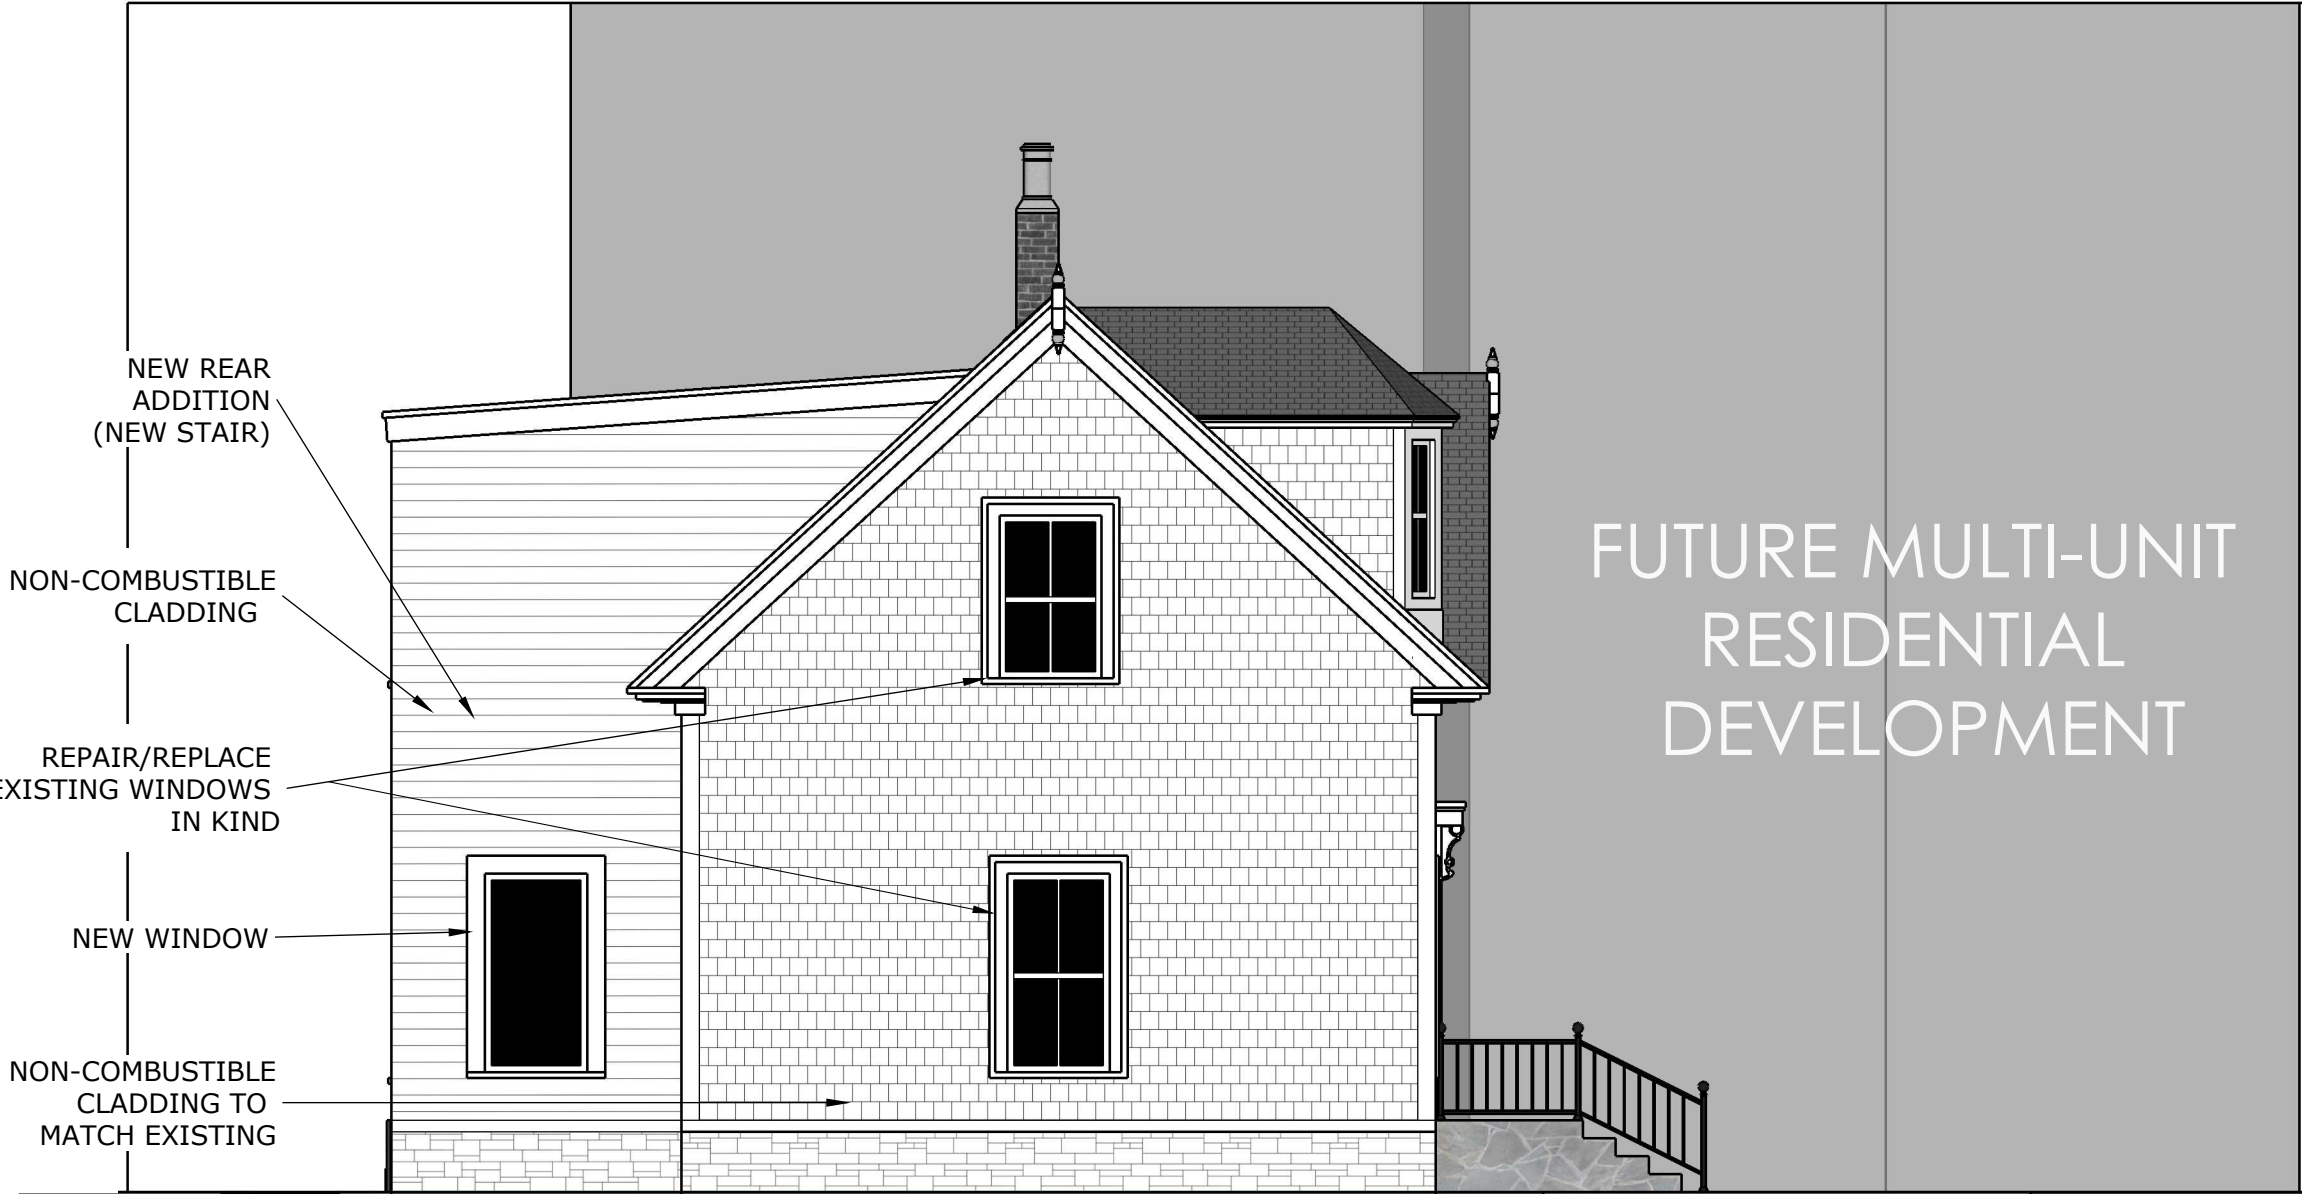

TOWER RD.



Zwicker
Zareski
architecture +
planning

1 Canal Street, Dartmouth, NS B2Y 2W1 | ZZap.ca

Tower Road - Renovation & Addition
1029 Tower Rd., Halifax NS

NORTH ELEVATION
SCALE: 3/16"=1'-0"

Page 2

ISSUED FOR REVIEW
DATE: July 23, 2020

FUTURE MULTI-UNIT
RESIDENTIAL
DEVELOPMENT

NEW REAR ADDITION
(NEW STAIR)

NEW WINDOW

NON-COMBUSTIBLE
CLADDING



property line



Zwicker
Zareski
architecture +
planning

1 Canal Street, Dartmouth, NS B2Y 2W1 | Zzap.ca

Tower Road - Renovation & Addition
1029 Tower Rd., Halifax NS

EAST ELEVATION
SCALE: 3/16"=1'-0"

Page 3

ISSUED FOR REVIEW
DATE: July 23, 2020



Zwicker
Zareski
architecture +
planning


Tower Road - Renovation & Addition


1029 Tower Rd., Halifax NS

EAST ELEVATION
SCALE: 3/16"=1'-0"

Page 4

ISSUED FOR REVIEW
DATE: July 23, 2020

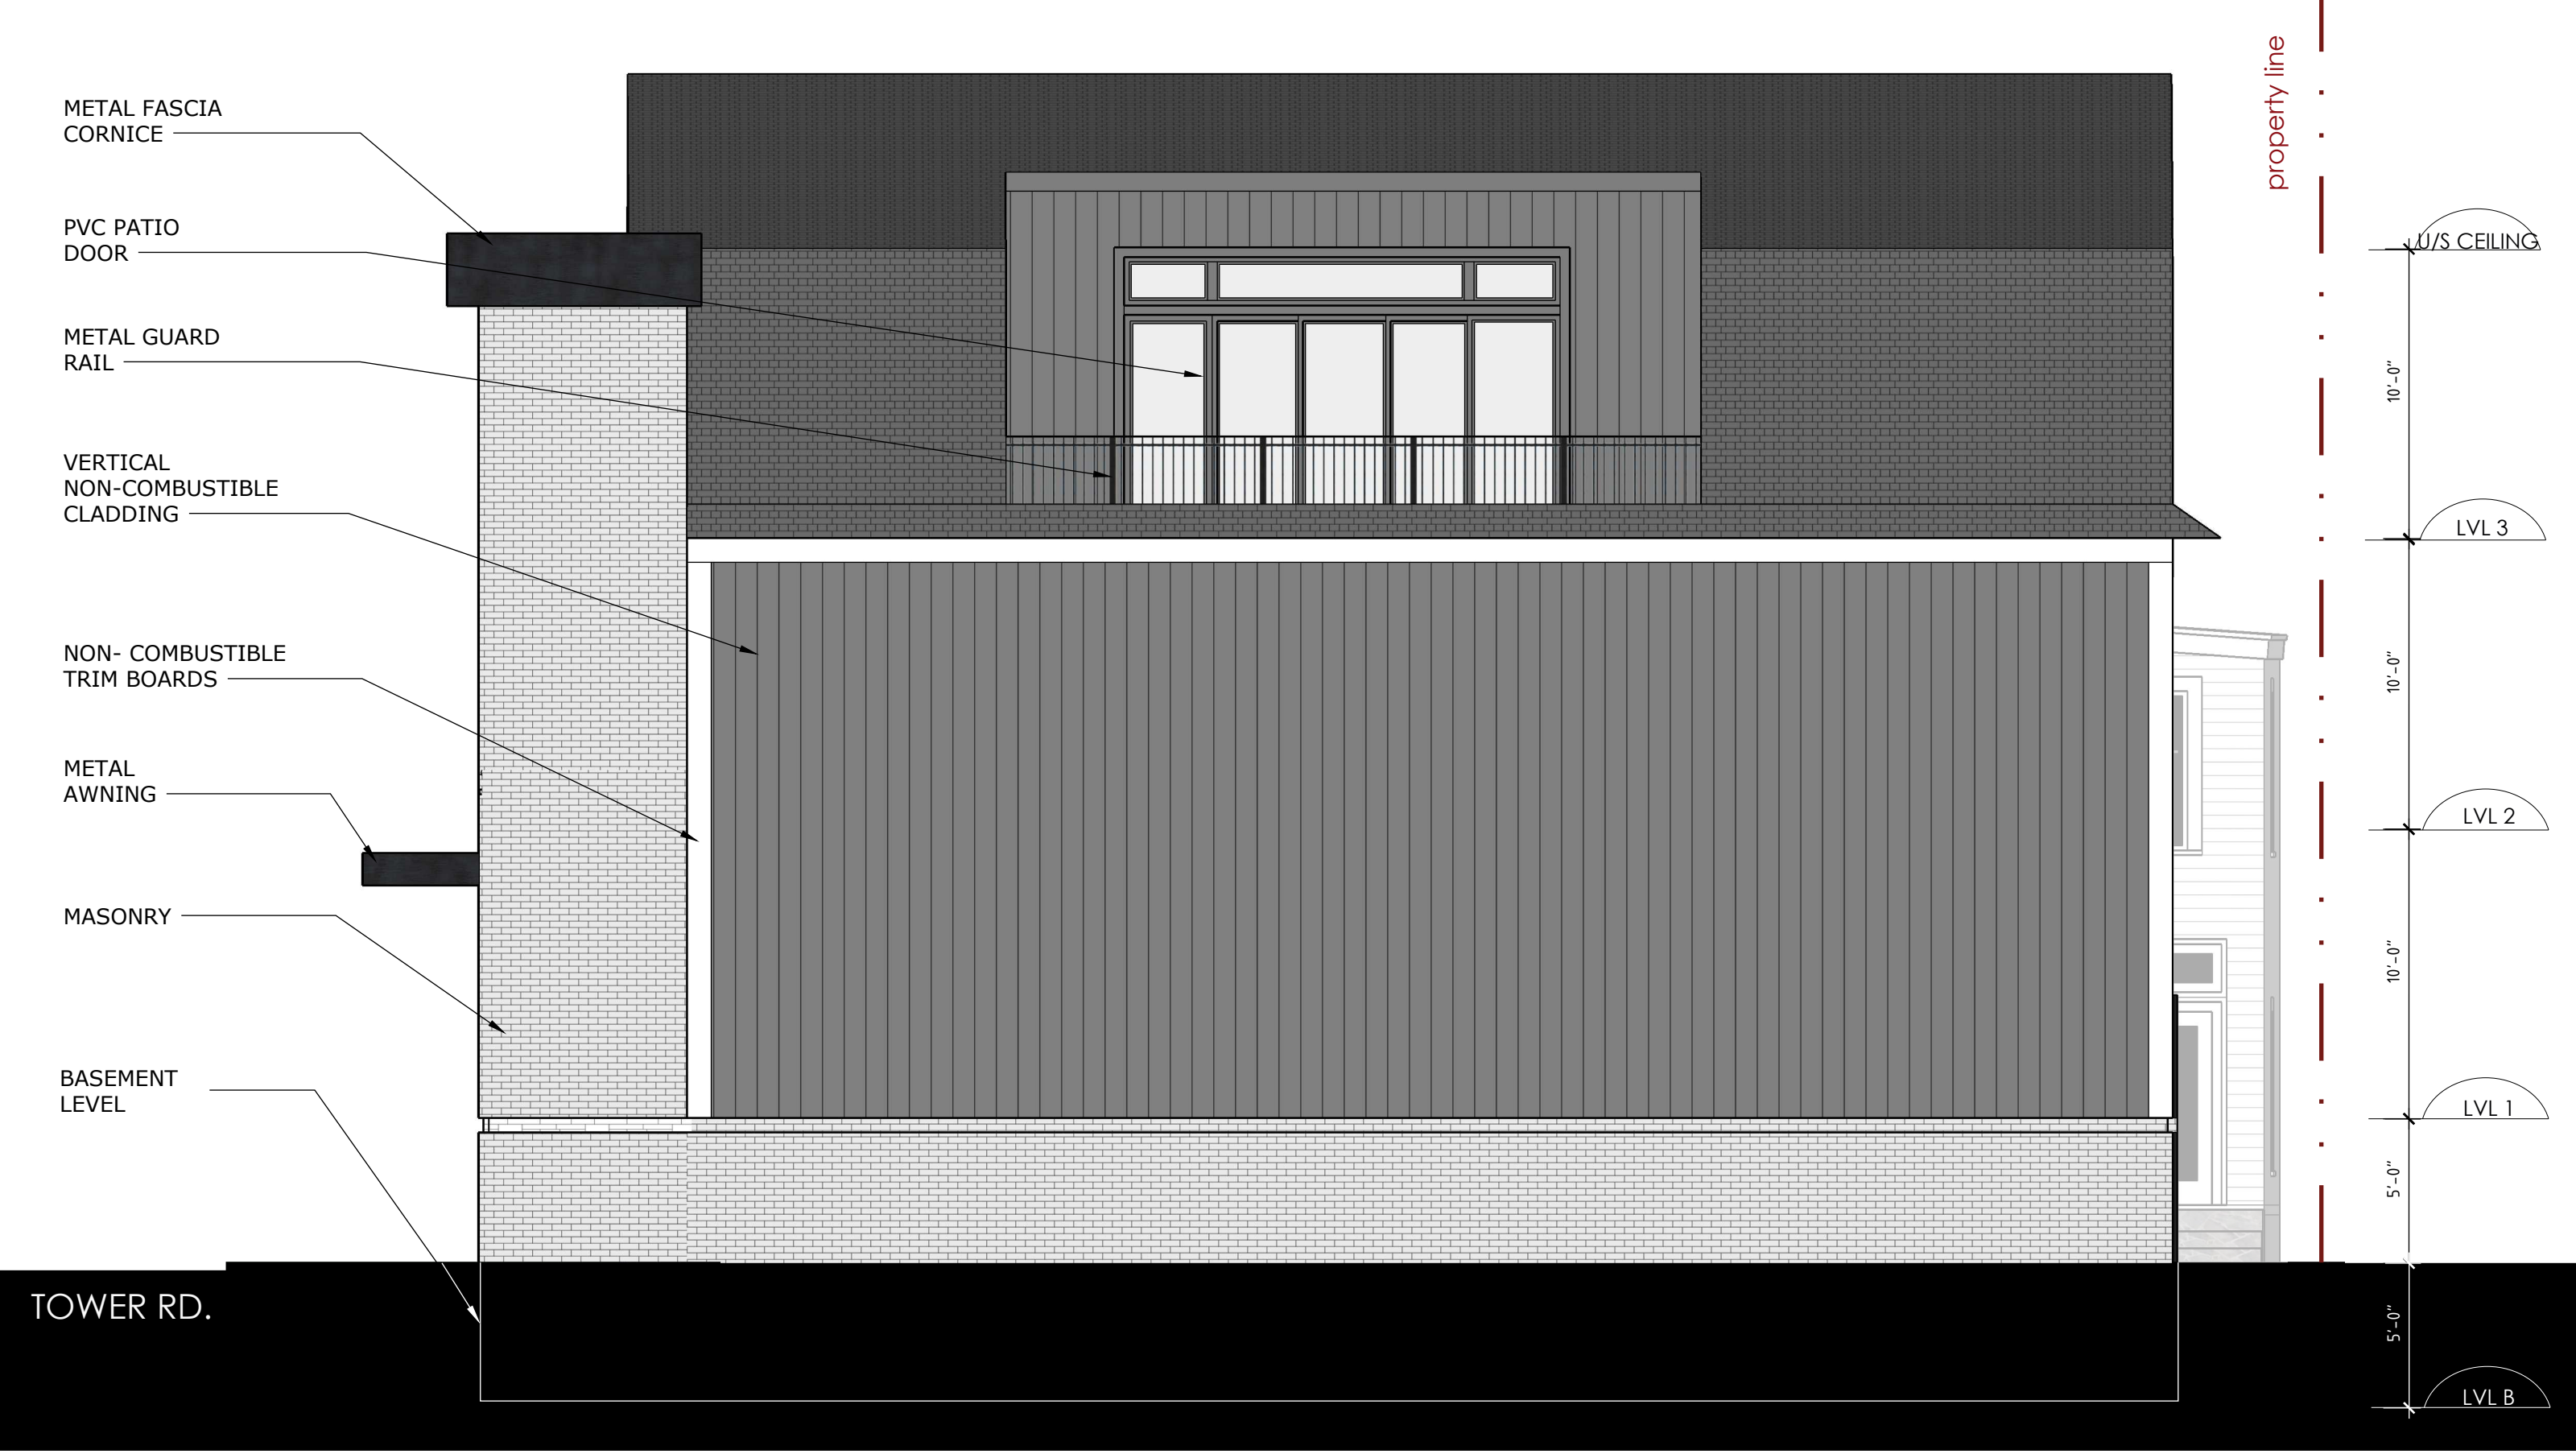

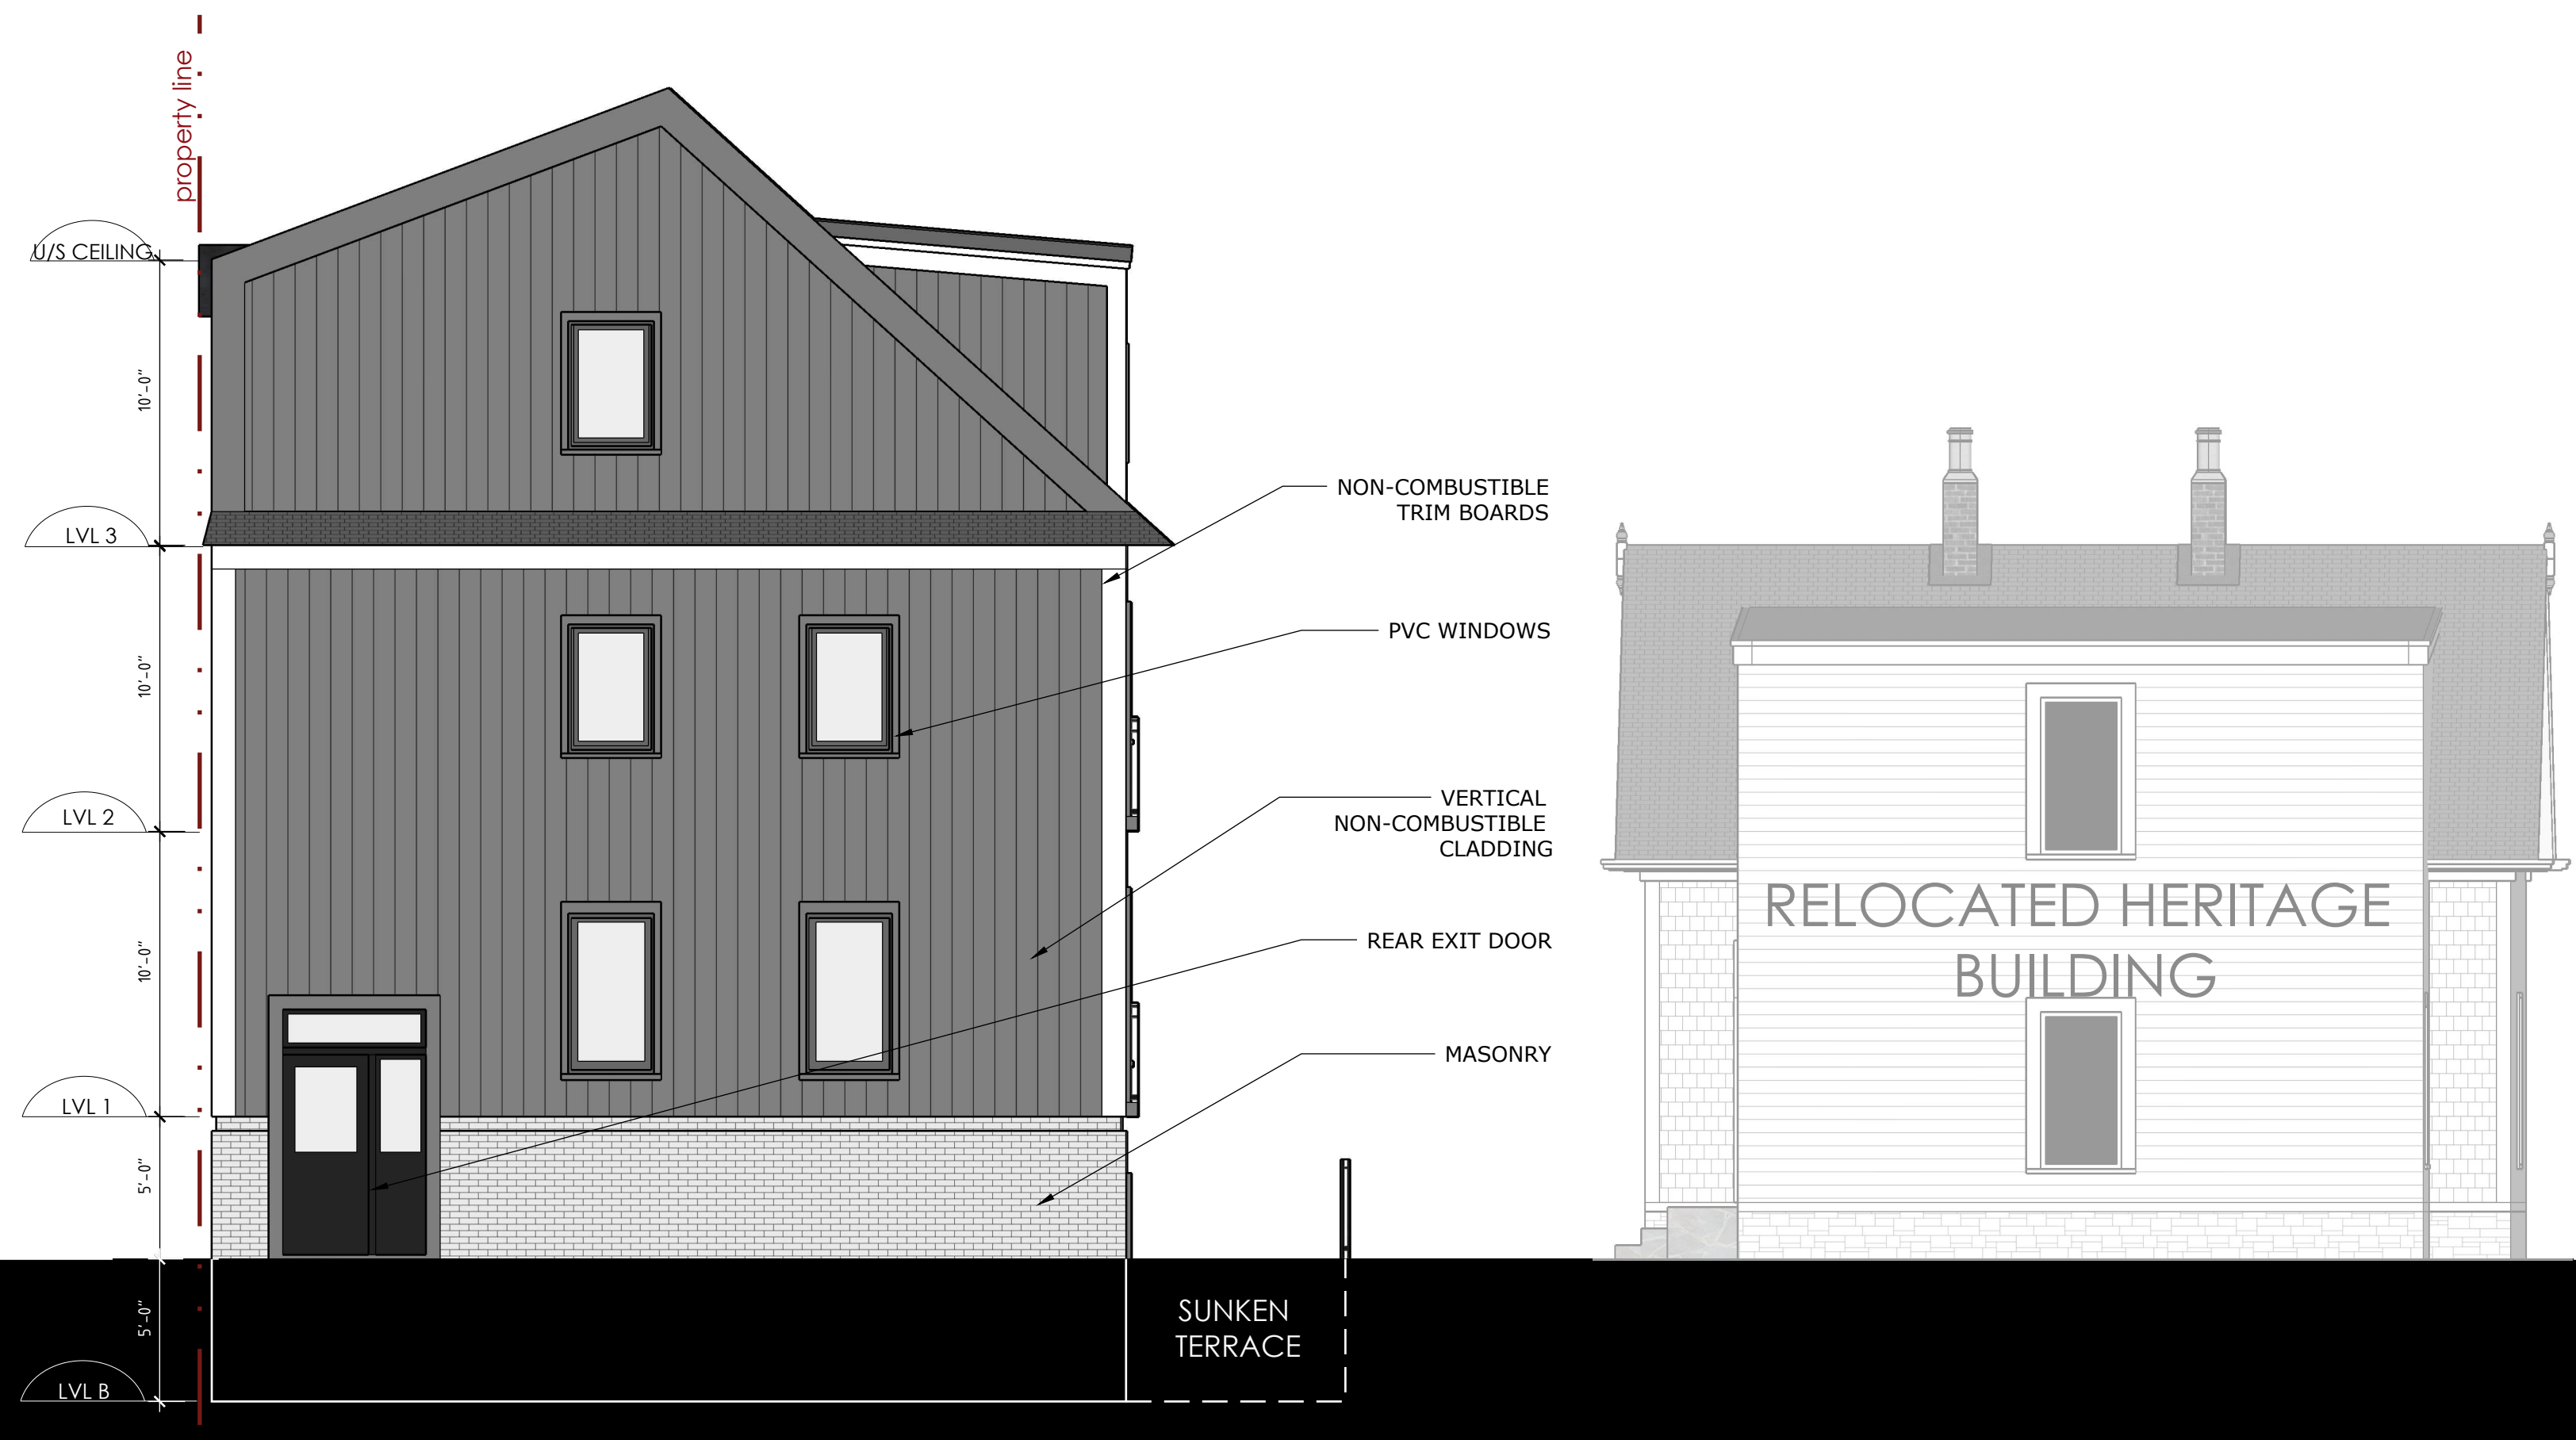

Zwicker
Zareski
architecture +
planning

1 Canal Street, Dartmouth, NS B2Y 2W1 | Zzap.ca

Tower Road - Renovation & Addition

1029 Tower Rd., Halifax NS

EAST ELEVATION
SCALE: 3/16"=1'-0"

Page 6

ISSUED FOR REVIEW
DATE: July 23, 2020



Zwicker
Zareski
architecture +
planning

1 Canal Street, Dartmouth, NS B2Y 2W1 | Zzap.ca


Tower Road - Renovation & Addition

1029 Tower Rd., Halifax NS

NORTH ELEVATION
SCALE: 3/16"=1'-0"

Page 7

ISSUED FOR REVIEW
DATE: July 23, 2020

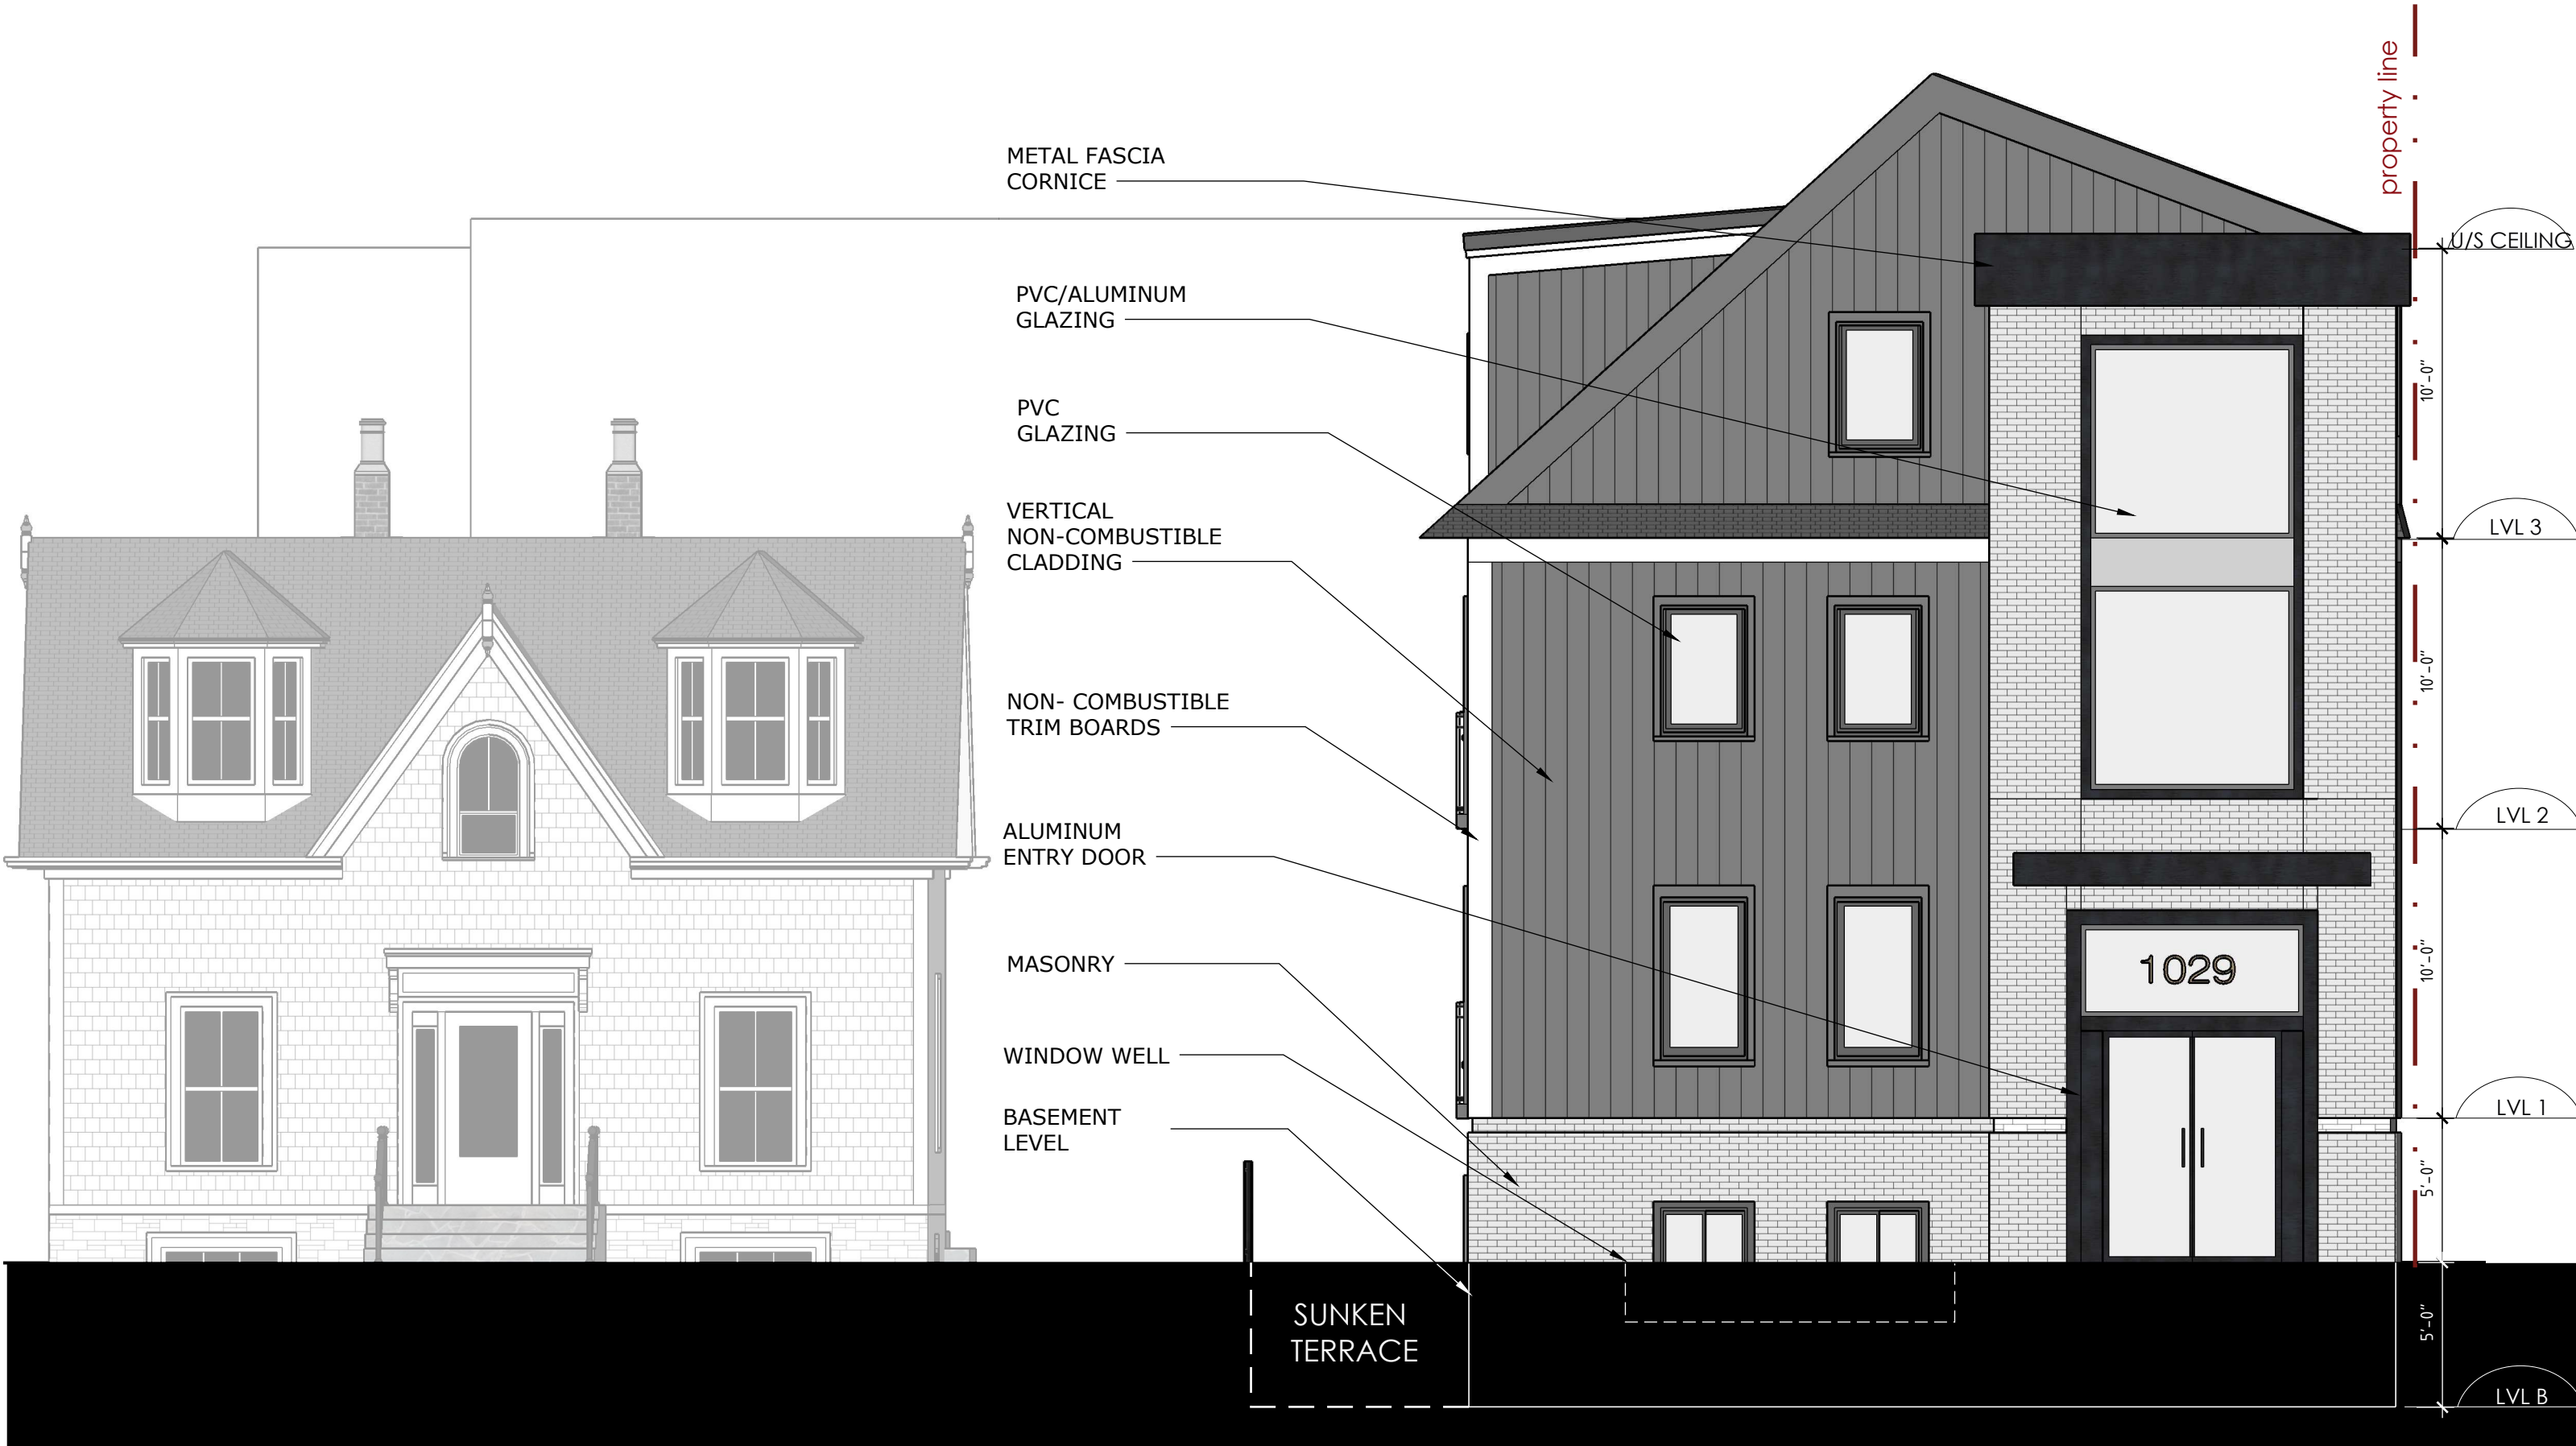

Zwicker
Zareski
architecture +
planning

1 Canal Street, Dartmouth, NS B2Y 2W1 | Zzap.ca

Tower Road - Renovation & Addition

1029 Tower Rd., Halifax NS

WEST ELEVATION
SCALE: 3/16"=1'-0"

Page 8

ISSUED FOR REVIEW
DATE: July 23, 2020