


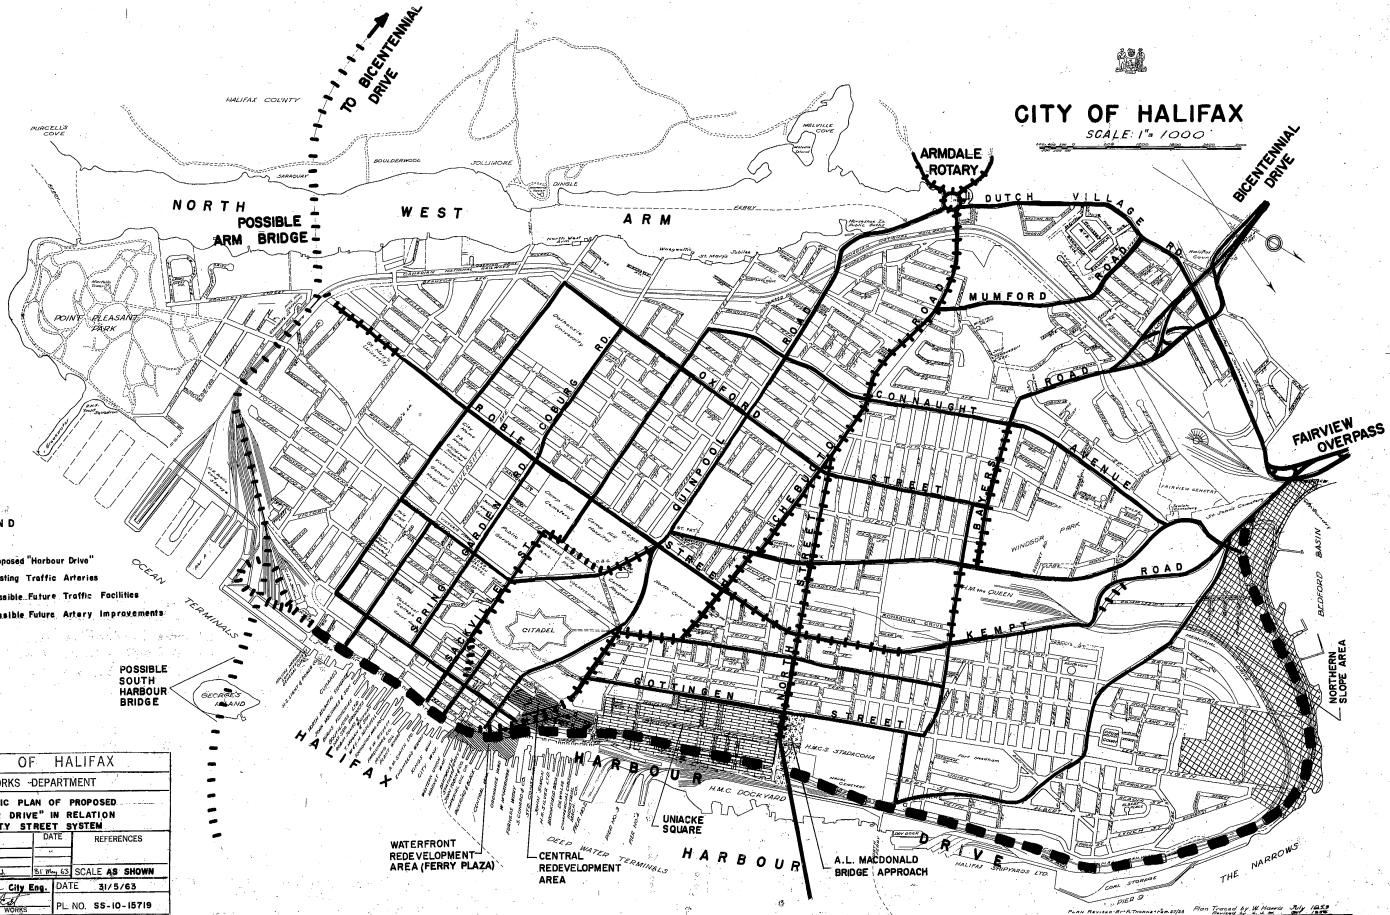

# CITY OF HALIFAX

SCALE 1" = 1000'



### LEGEND

- Proposed "Harbour Drive"
- Existing Traffic Arterials
- Possible Future Traffic Facilities
- Possible Future Artery Improvements

CITY OF HALIFAX	
WORKS - DEPARTMENT	
SCHEMATIC PLAN OF PROPOSED "HARBOUR DRIVE" IN RELATION TO CITY STREET SYSTEM	
DATE	REFERENCES
F.W.B.	
DATE	
SCALE AS SHOWN	
DATE 3/15/63	
PL. NO. SS-10-15719	

Plan Revised by G. D. Thompson & Associates, Inc. Plan Drawn by W. H. Hume  
 Scale 1" = 1000' (Horizontal) 1" = 1000' (Vertical)  
 Plan Approved by Council 10/15/63

SS-10-15719