


Halifax Water - Storm Services




- Legend**
- Pumping Station - Combined
 - Pumping Station - Storm
 - Pumping Station - CSO
 - Manhole
 - CSO Manhole
 - CSO HHSP Structure
 - Treatment Plant - Sewer
- Sewer Pipe**
- Storm Sewer Pipe
 - Combined Sewer Pipe
 - Wastewater / Stormwater - Schematic System

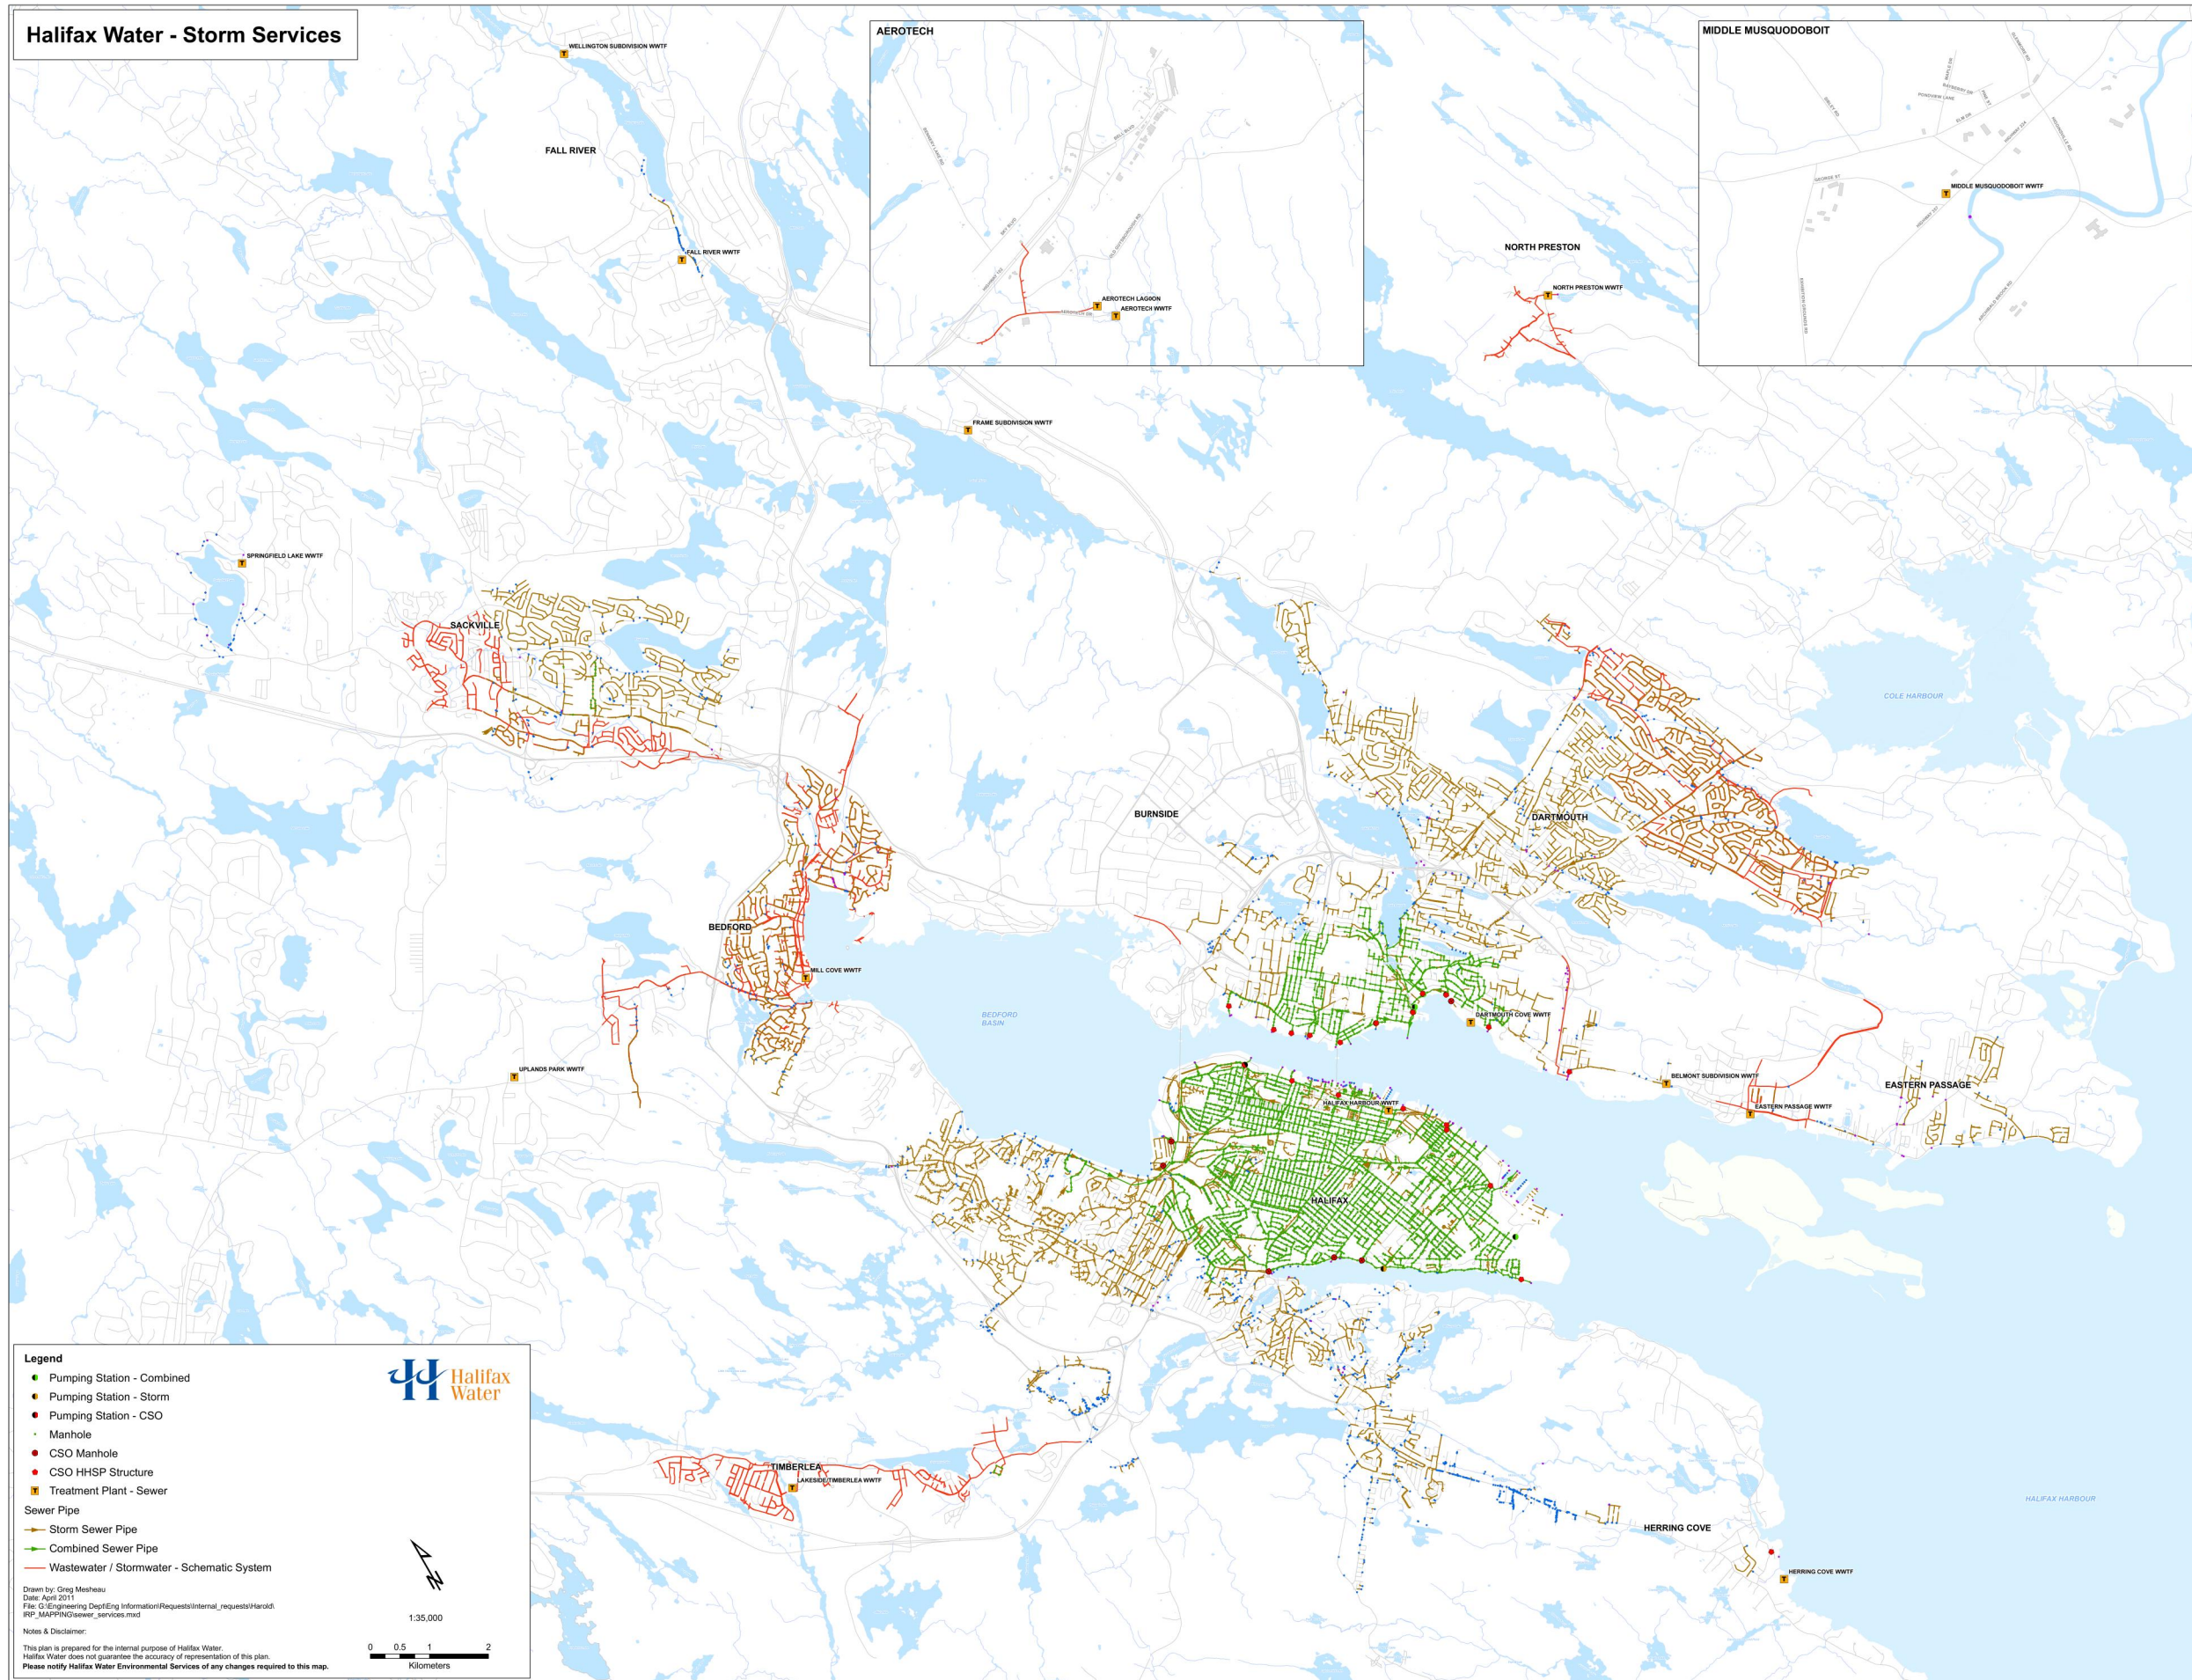

Drawn by: Greg Mesheau
 Date: April 2011
 File: G:\Engineering\DeptEng\InformationRequests\Internal_requests\Hardd\IRP_MAPPINGsewer_services.mxd

Notes & Disclaimer:
 This plan is prepared for the internal purpose of Halifax Water.
 Halifax Water does not guarantee the accuracy of representation of this plan.
 Please notify Halifax Water Environmental Services of any changes required to this map.

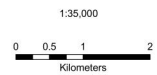

GENIVAR

FIGURE 2.3 EXISTING STORMWATER SYSTEM SCHEMATIC