


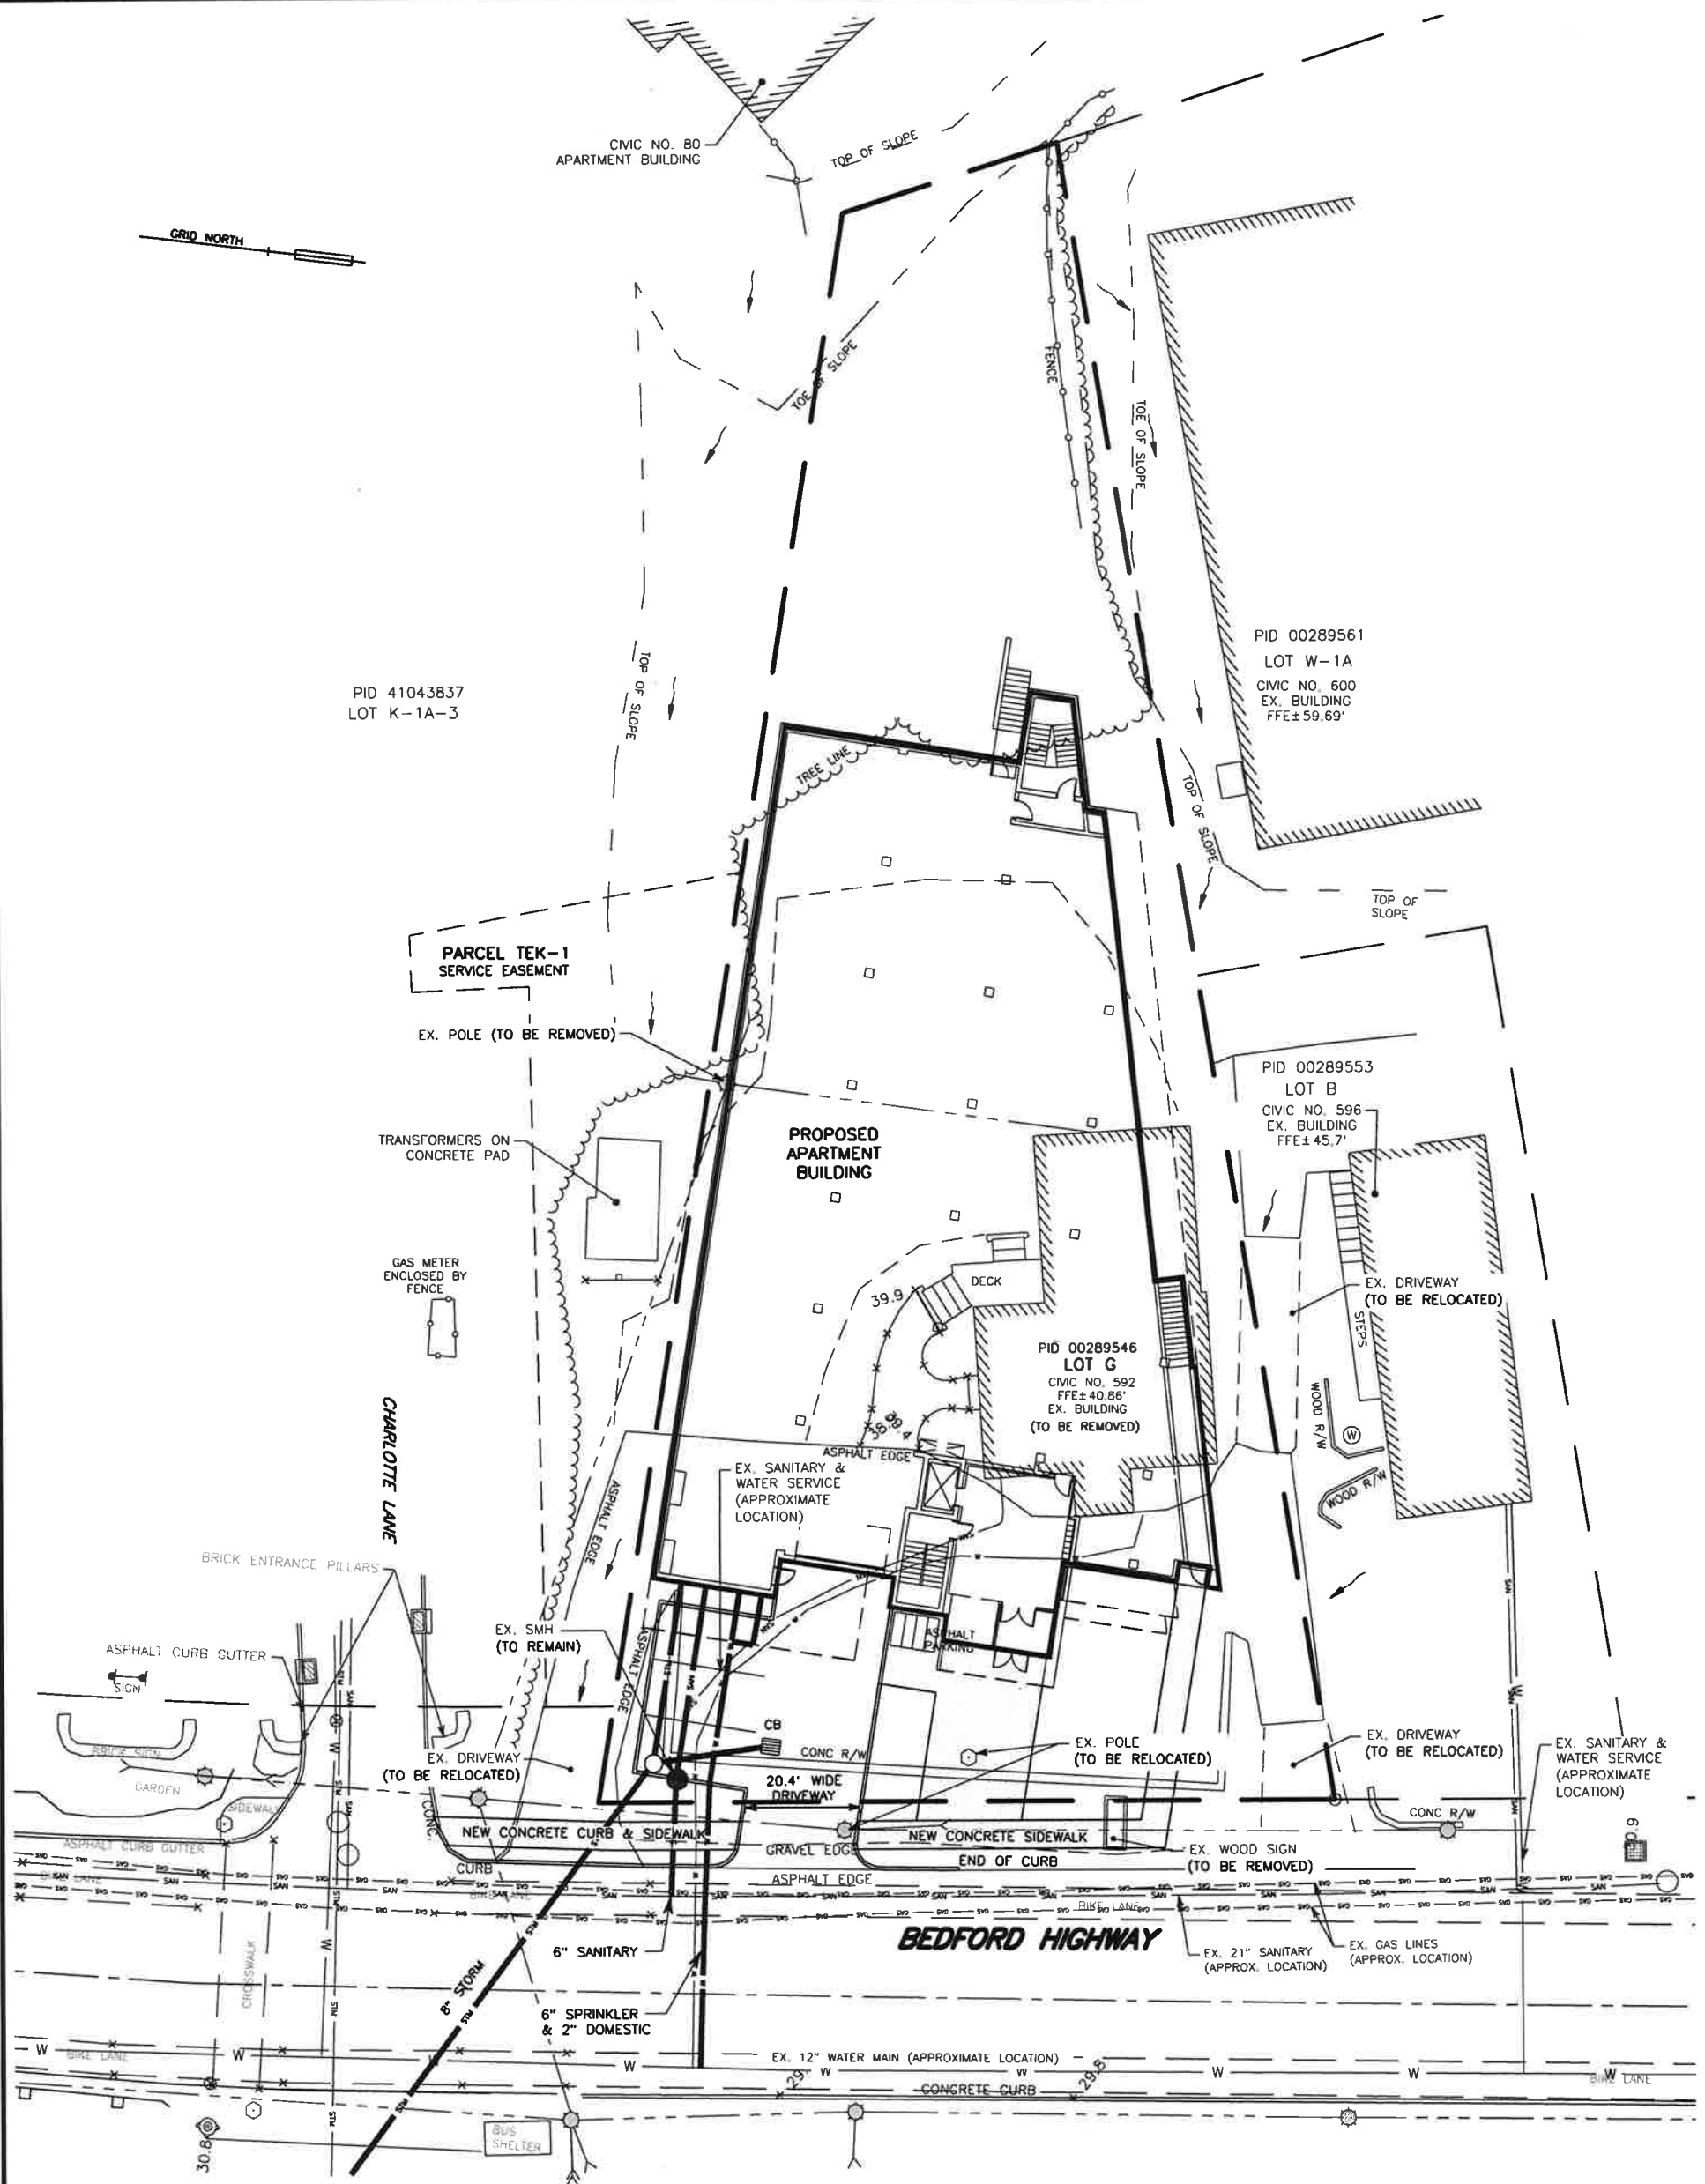

SDMM

36 OLAND CRESCENT
BAYERS LAKE BUSINESS PARK
HALIFAX, NOVA SCOTIA
OFFICE: (902) 455-1537
FAX: (902) 455-8479
WEB: www.sdmm.ca

Project: **PROPOSED MULTIUNIT BUILDING**

Location: **592 BEDFORD HIGHWAY, BEDFORD, NS**

Title: **SITE SERVICING SCHEMATIC**

Date: **SEPT. 25, 2017**

Scale: **1"=30'**

Prepared by: **G.M.**

Project No.: **1-5-16 (32870)**

CSK-1