
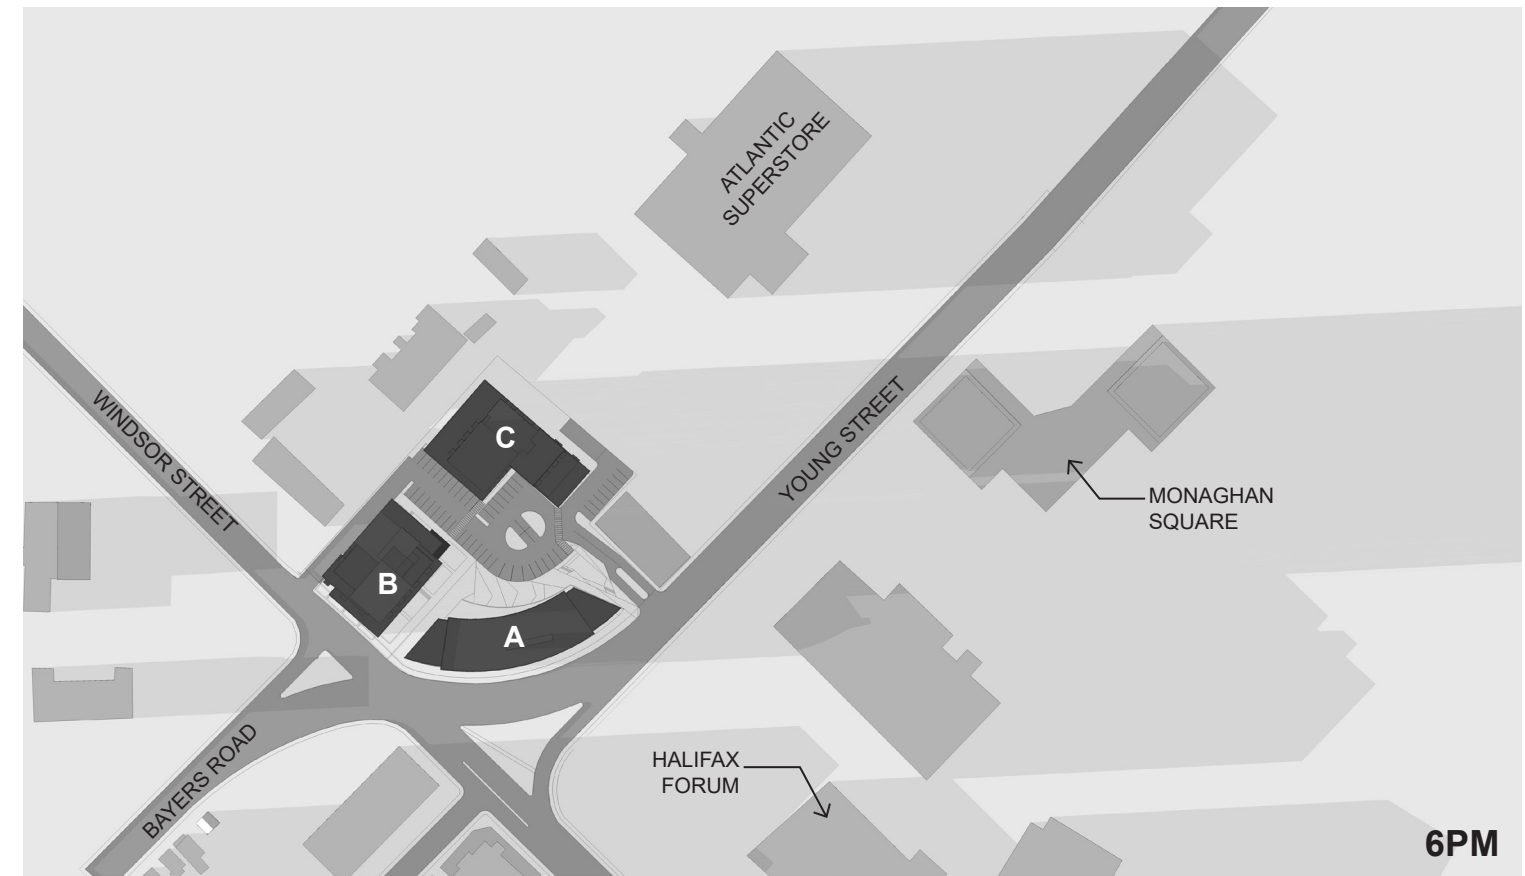
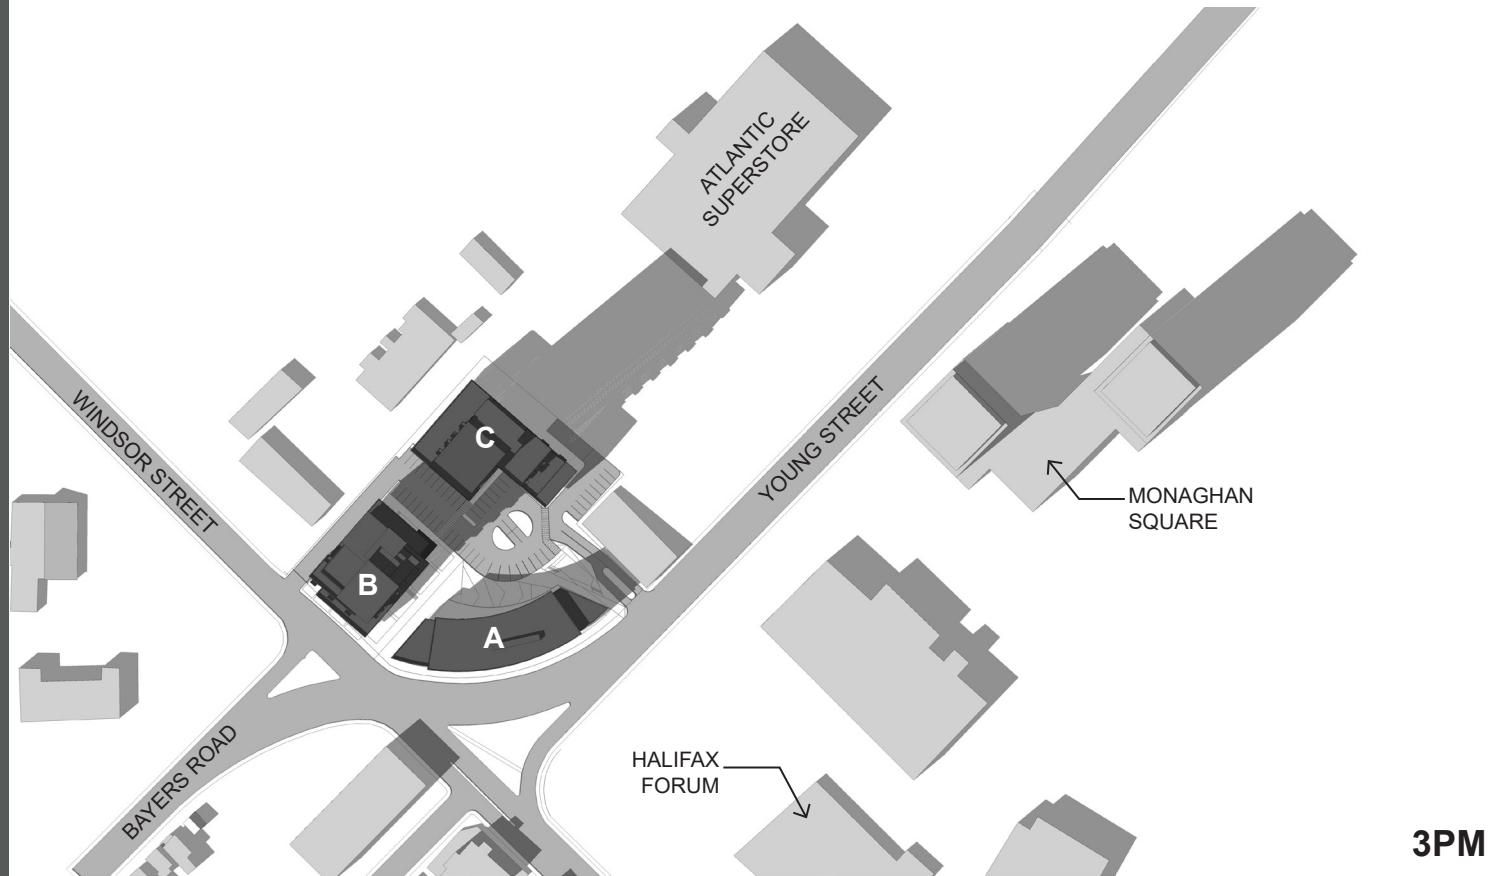
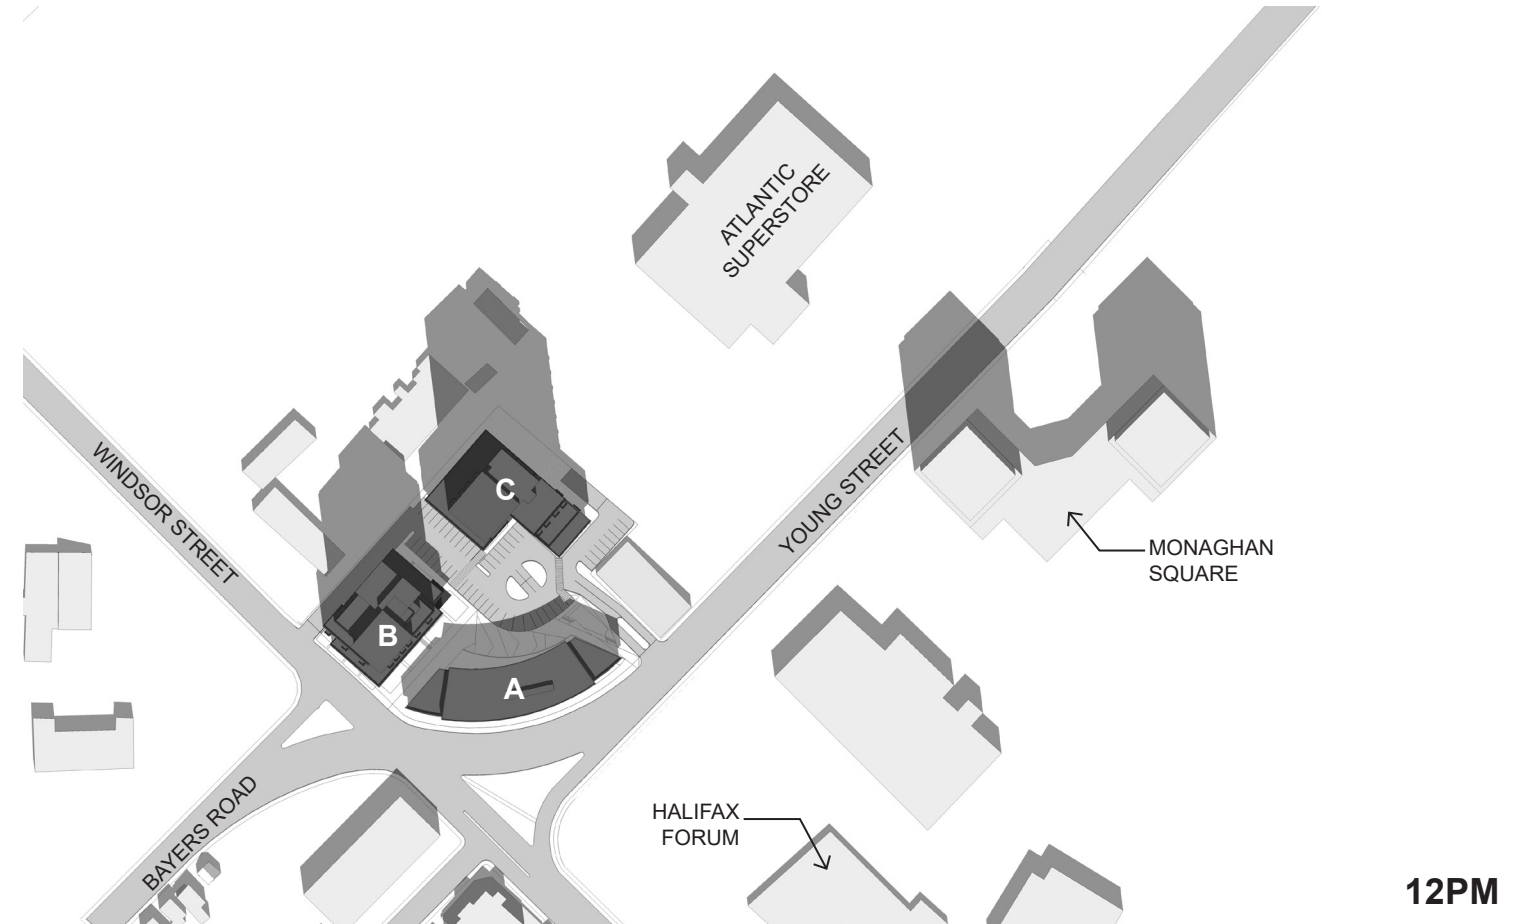


MARCH 21ST

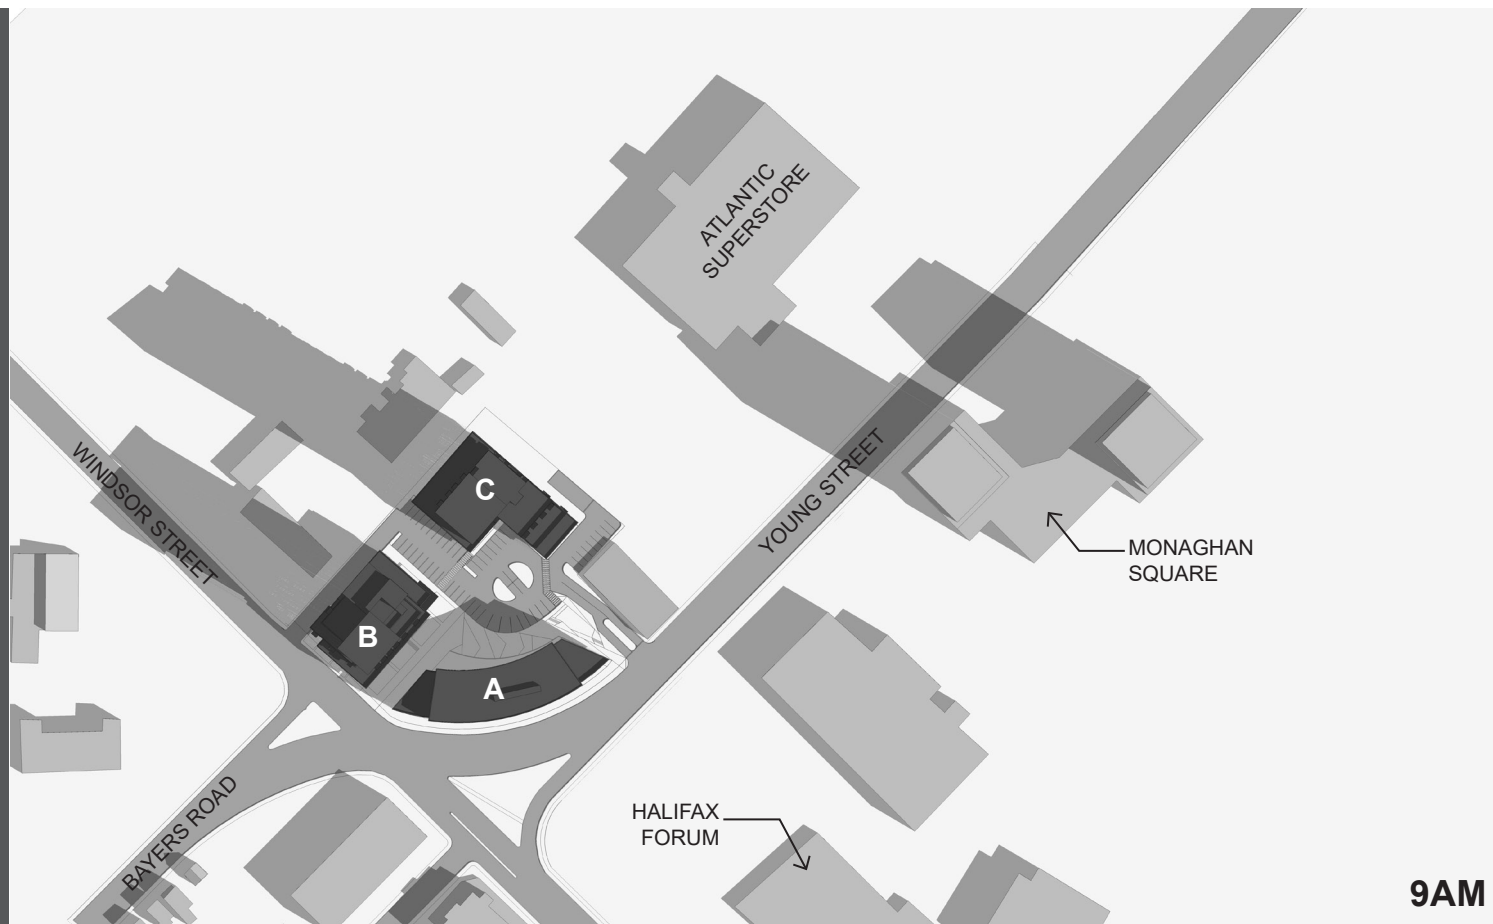

WINDSOR AND YOUNG
HALIFAX, NS


MARCH 21ST
SHADOW ANALYSIS

Project No.: 2011.27
Scale: NTS
Date: 1 FEB 2018


WM FARES
ARCHITECTS

SA1


JUNE 21ST

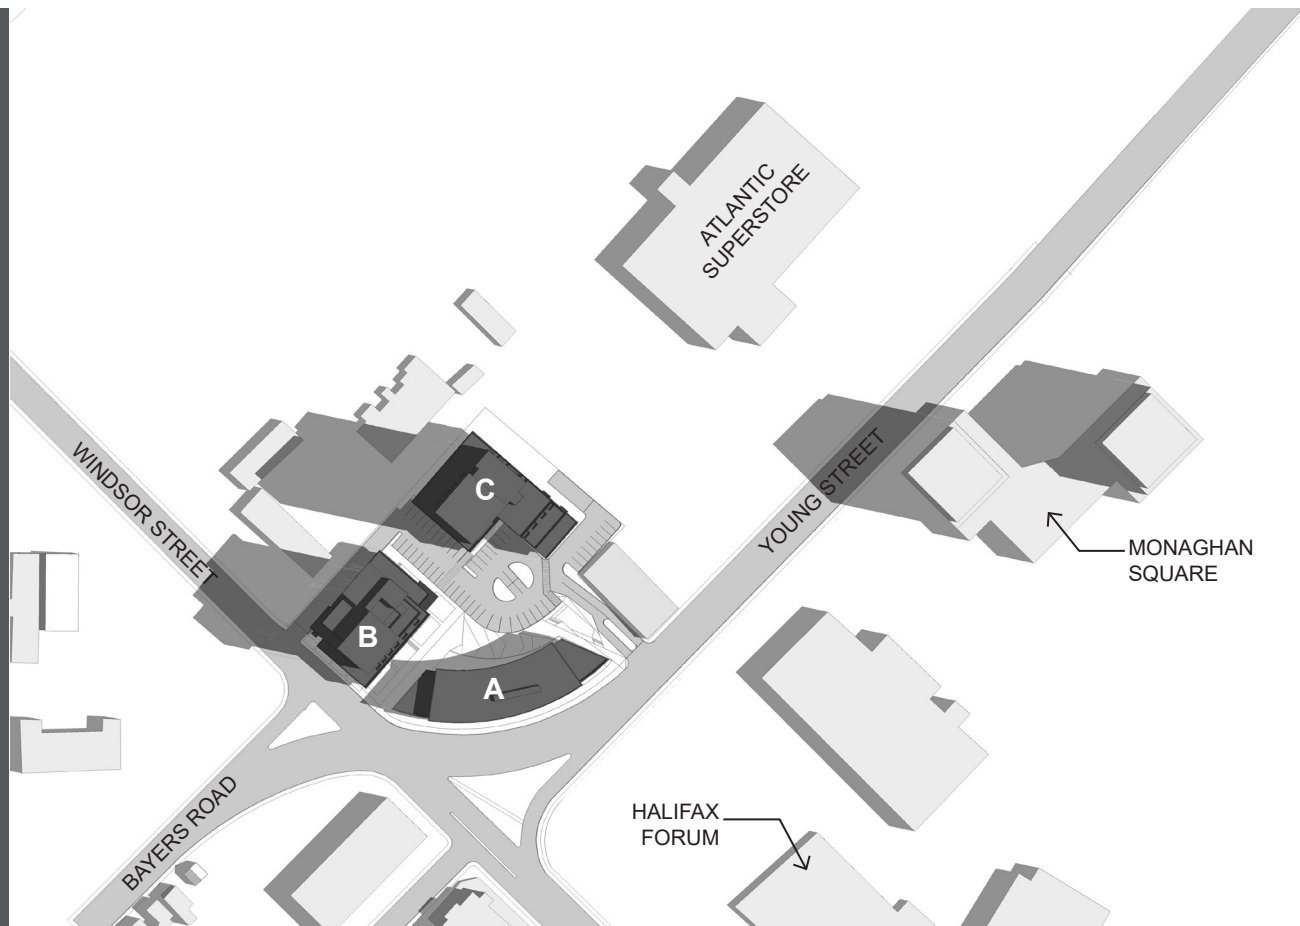


9AM

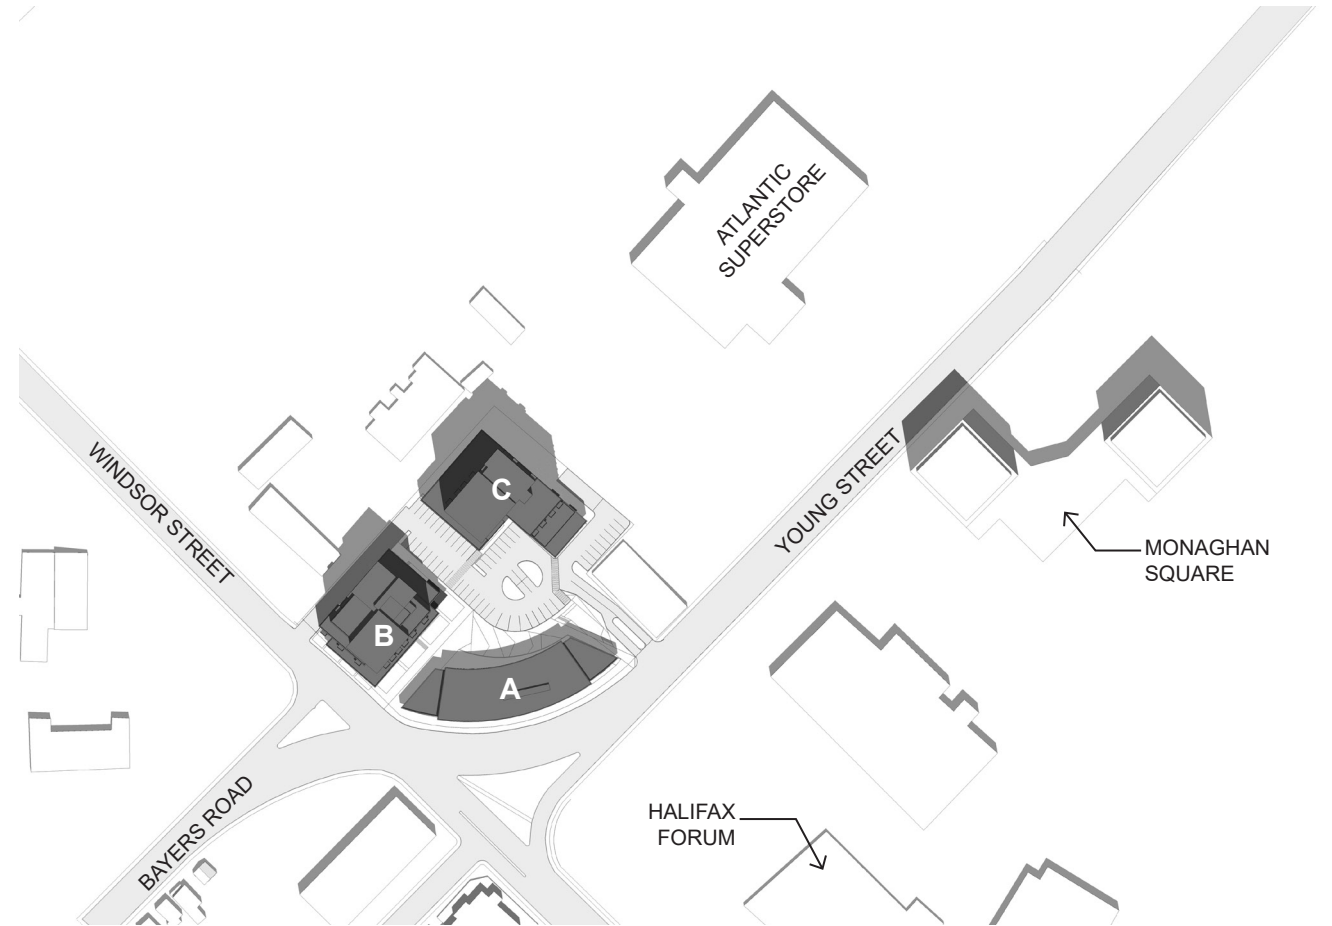

12PM

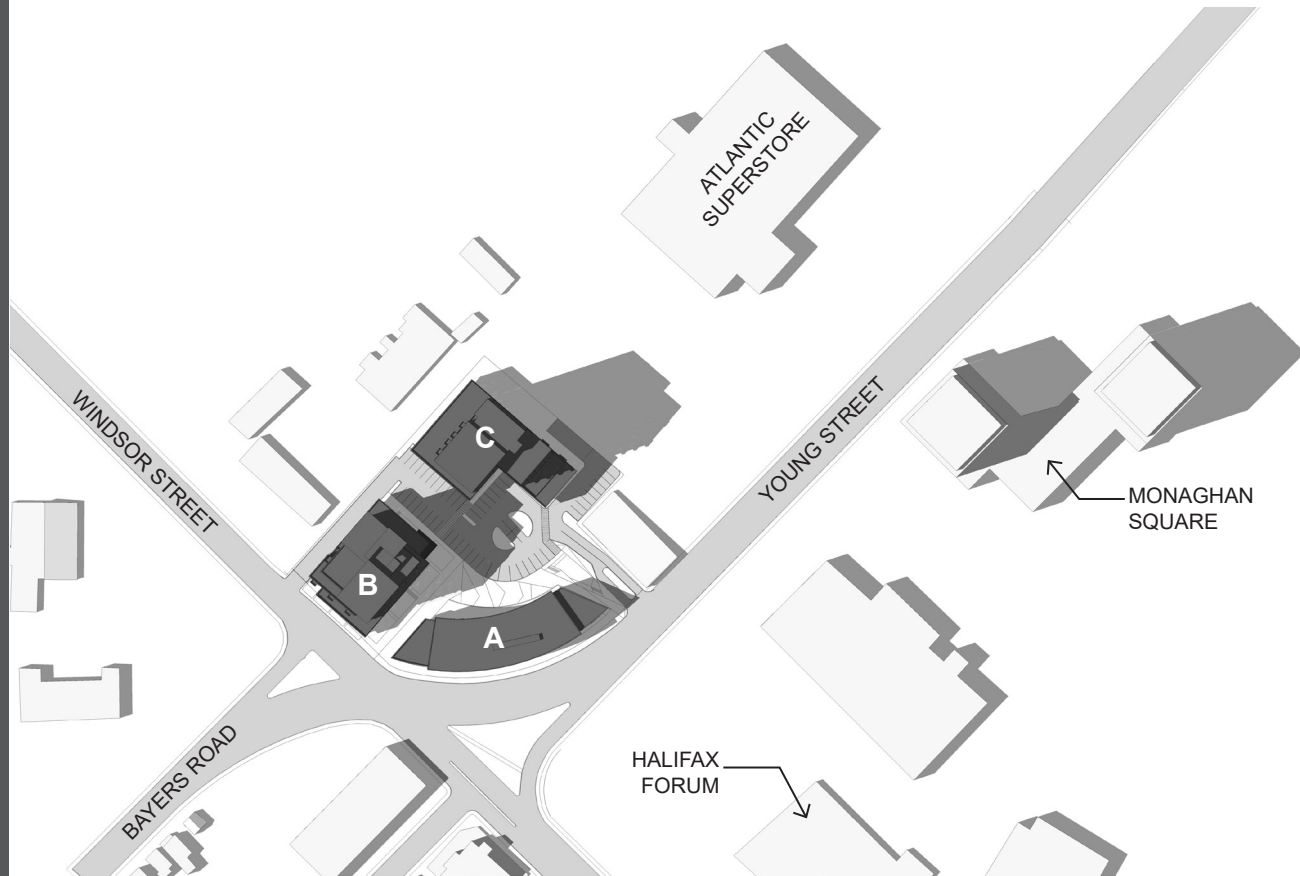

3PM

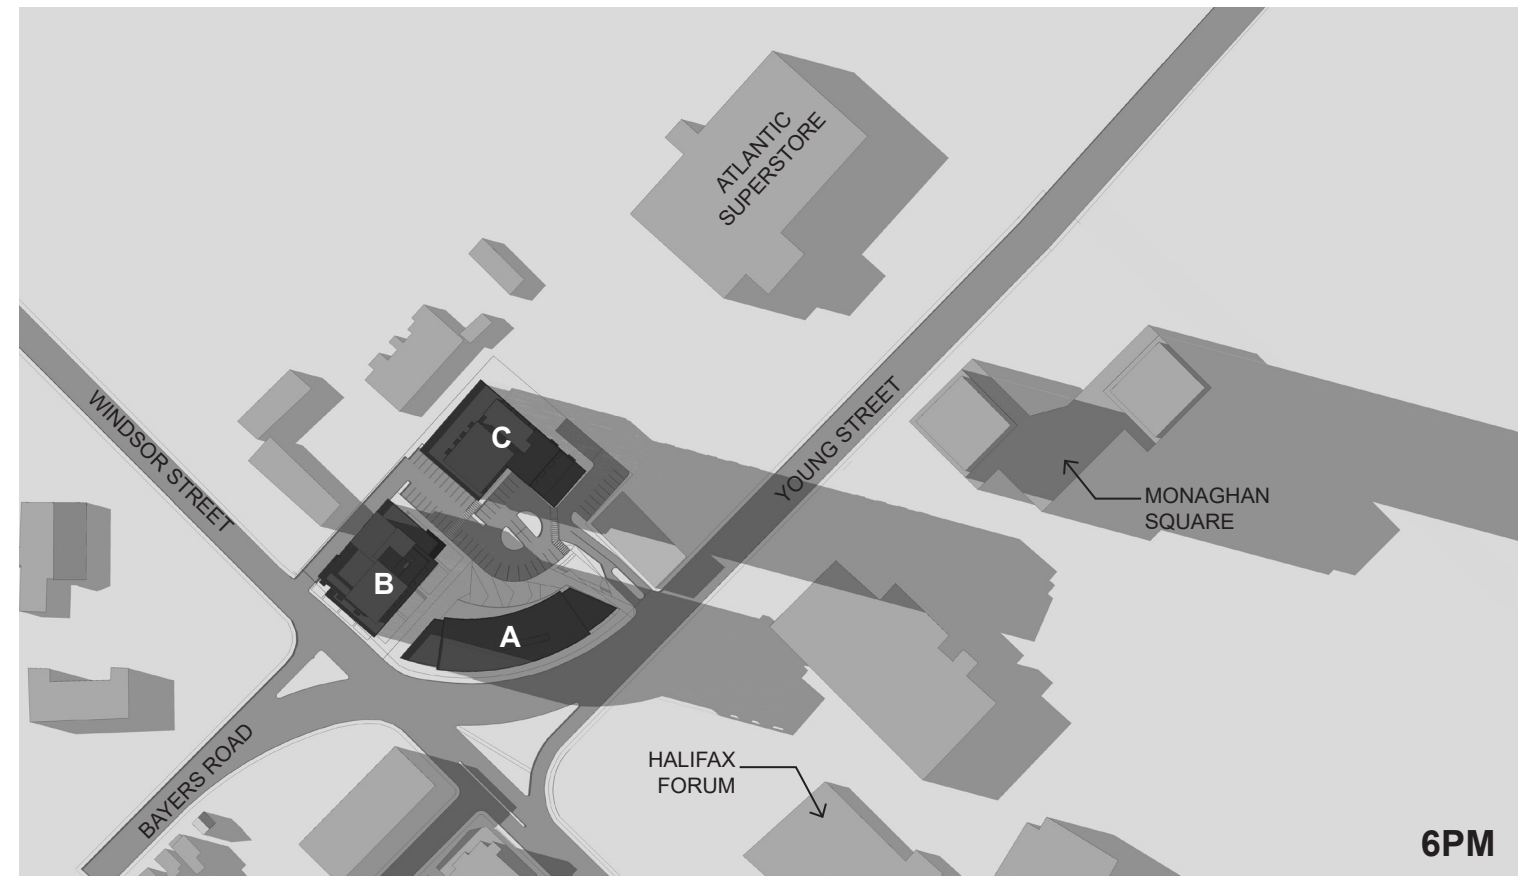

6PM

WINDSOR AND YOUNG

HALIFAX, NS

JUNE 21ST

SHADOW ANALYSIS

Project No.: 2011.27





Scale: NTS

Date: 1 FEB 2018

WM FARES
ARCHITECTS

SA2

SEPTEMBER 21ST

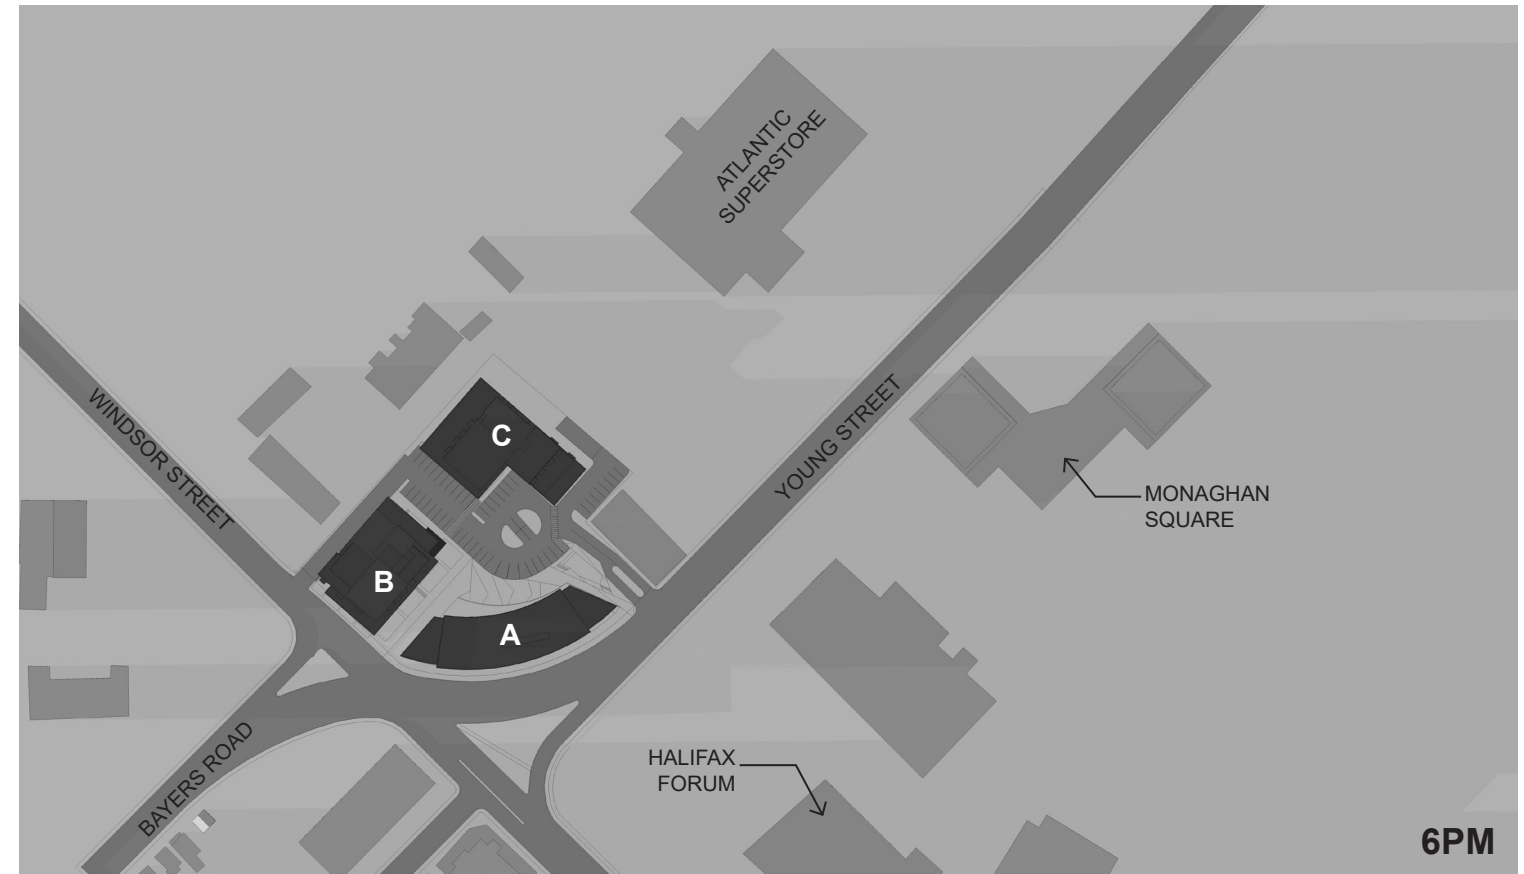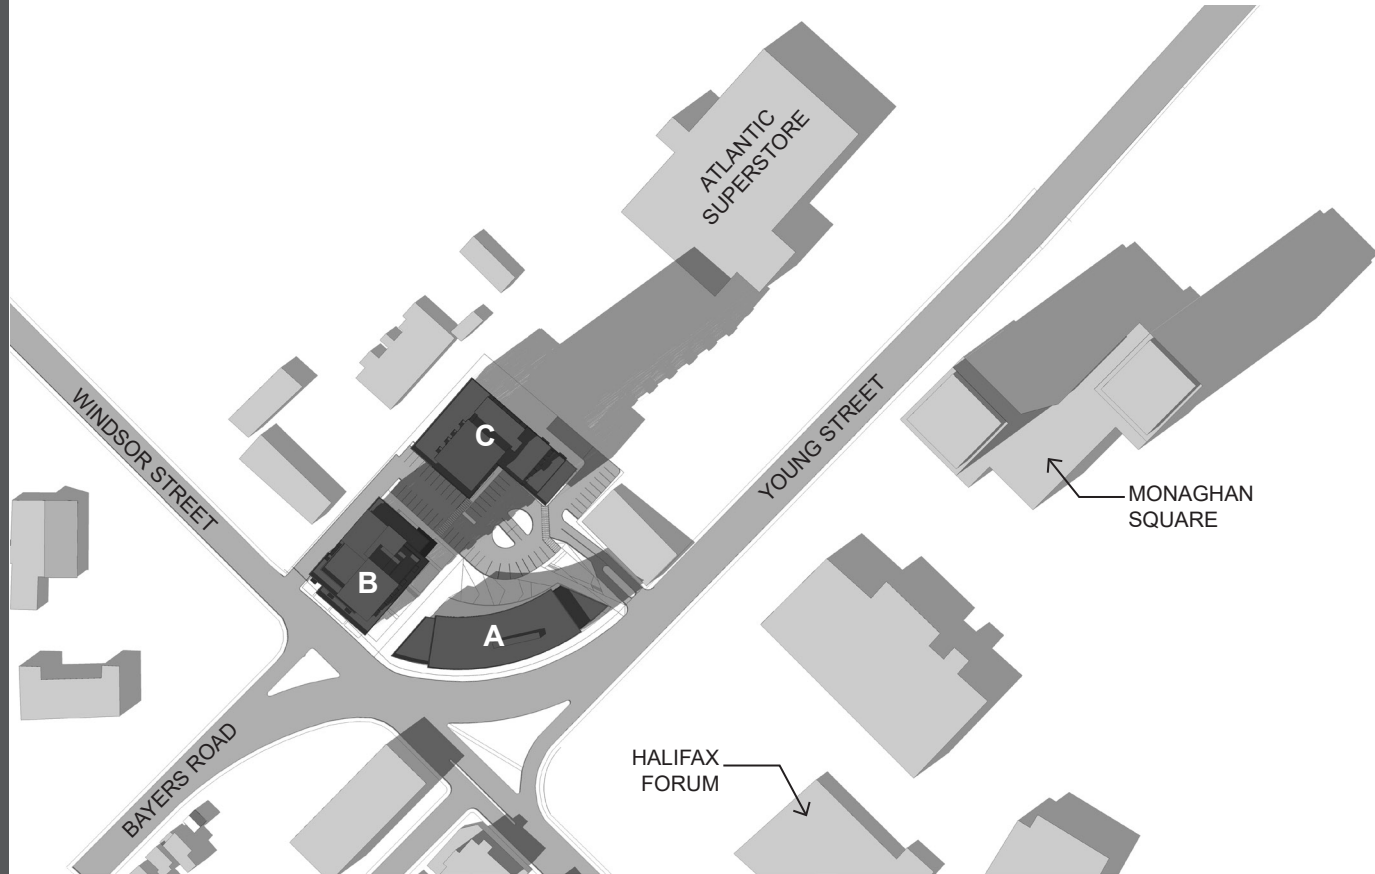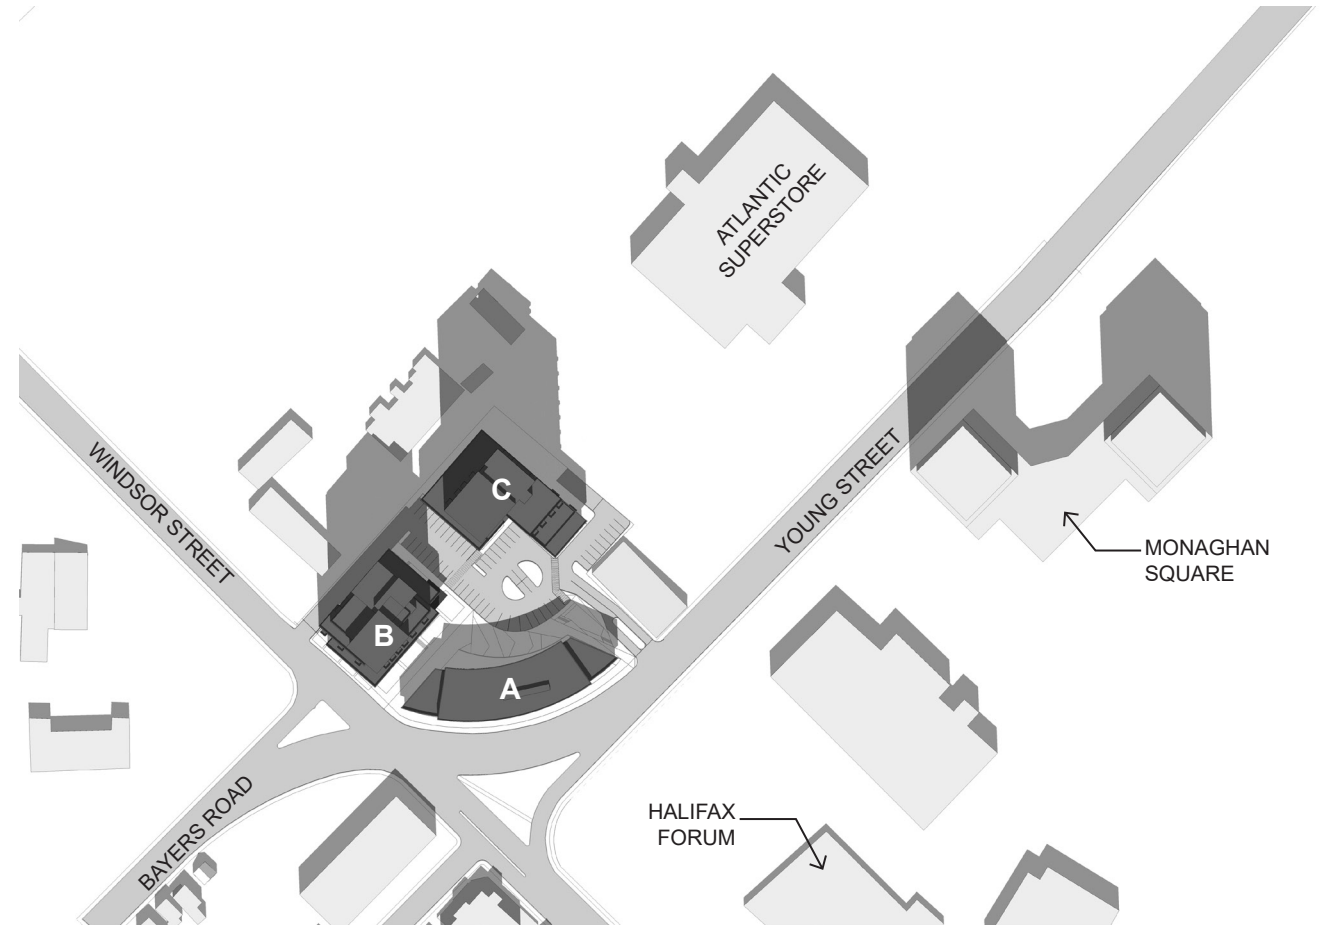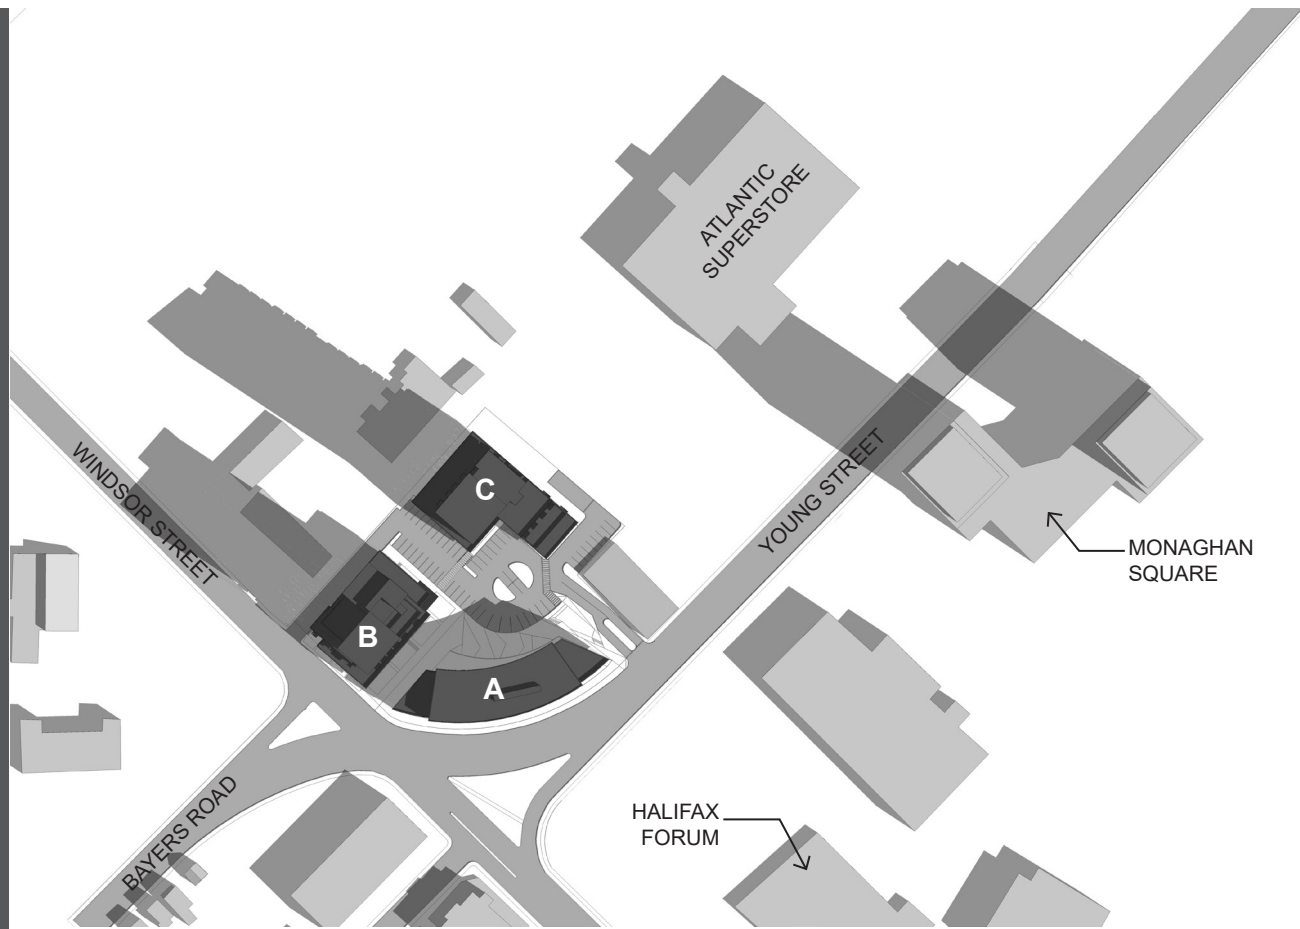

WINDSOR AND YOUNG
HALIFAX, NS


SEPTEMBER 21ST
SHADOW ANALYSIS

Project No.: 2011.27
Scale: NTS
Date: 1 FEB 2018


WM FARES
ARCHITECTS

SA3


DECEMBER 21ST

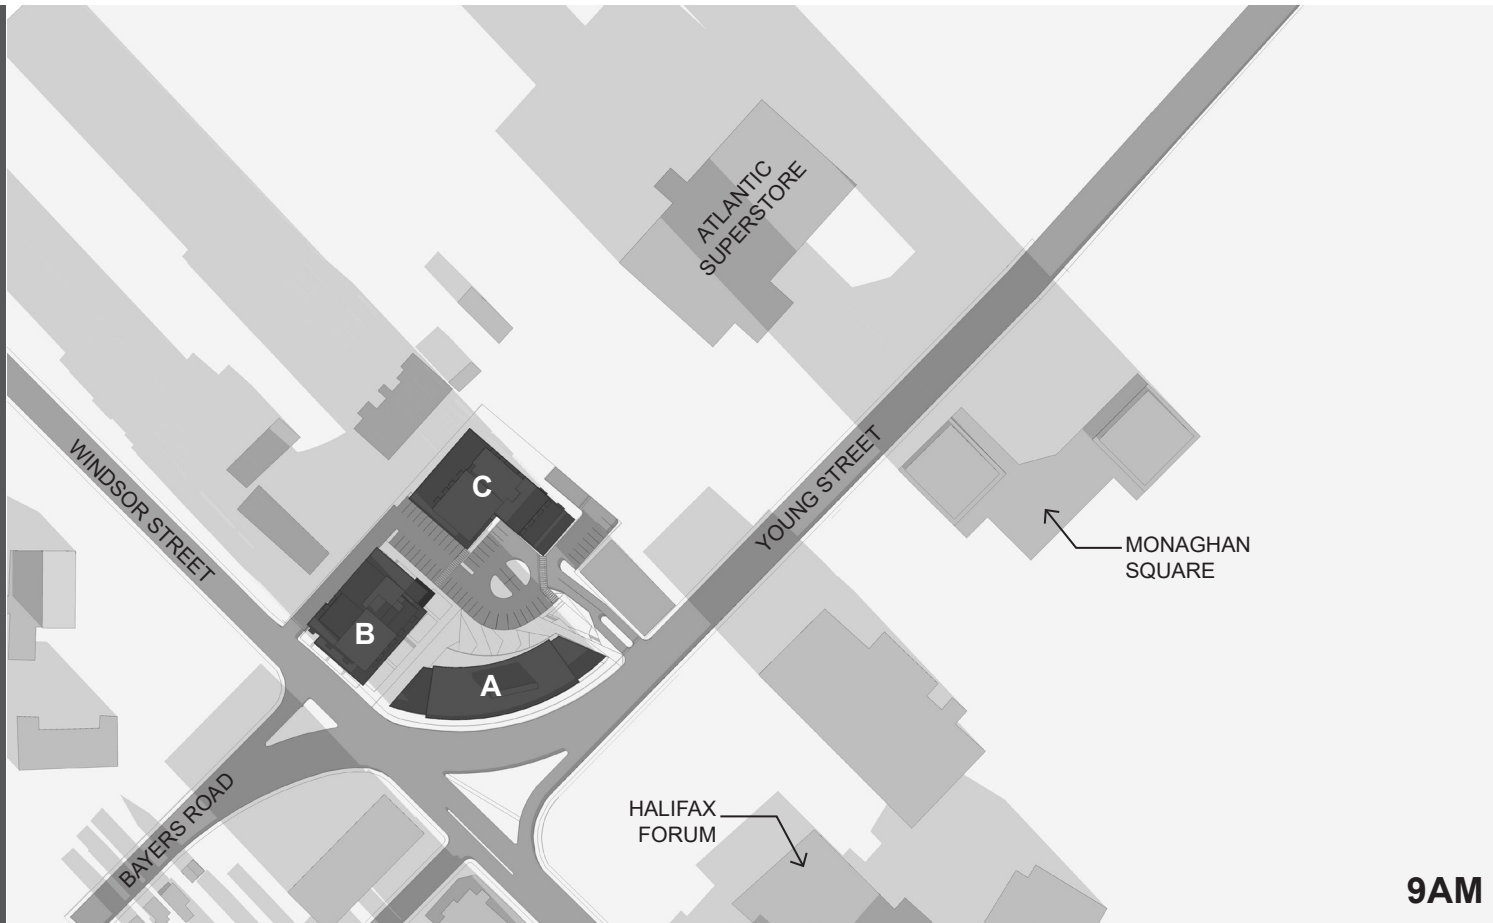


9AM

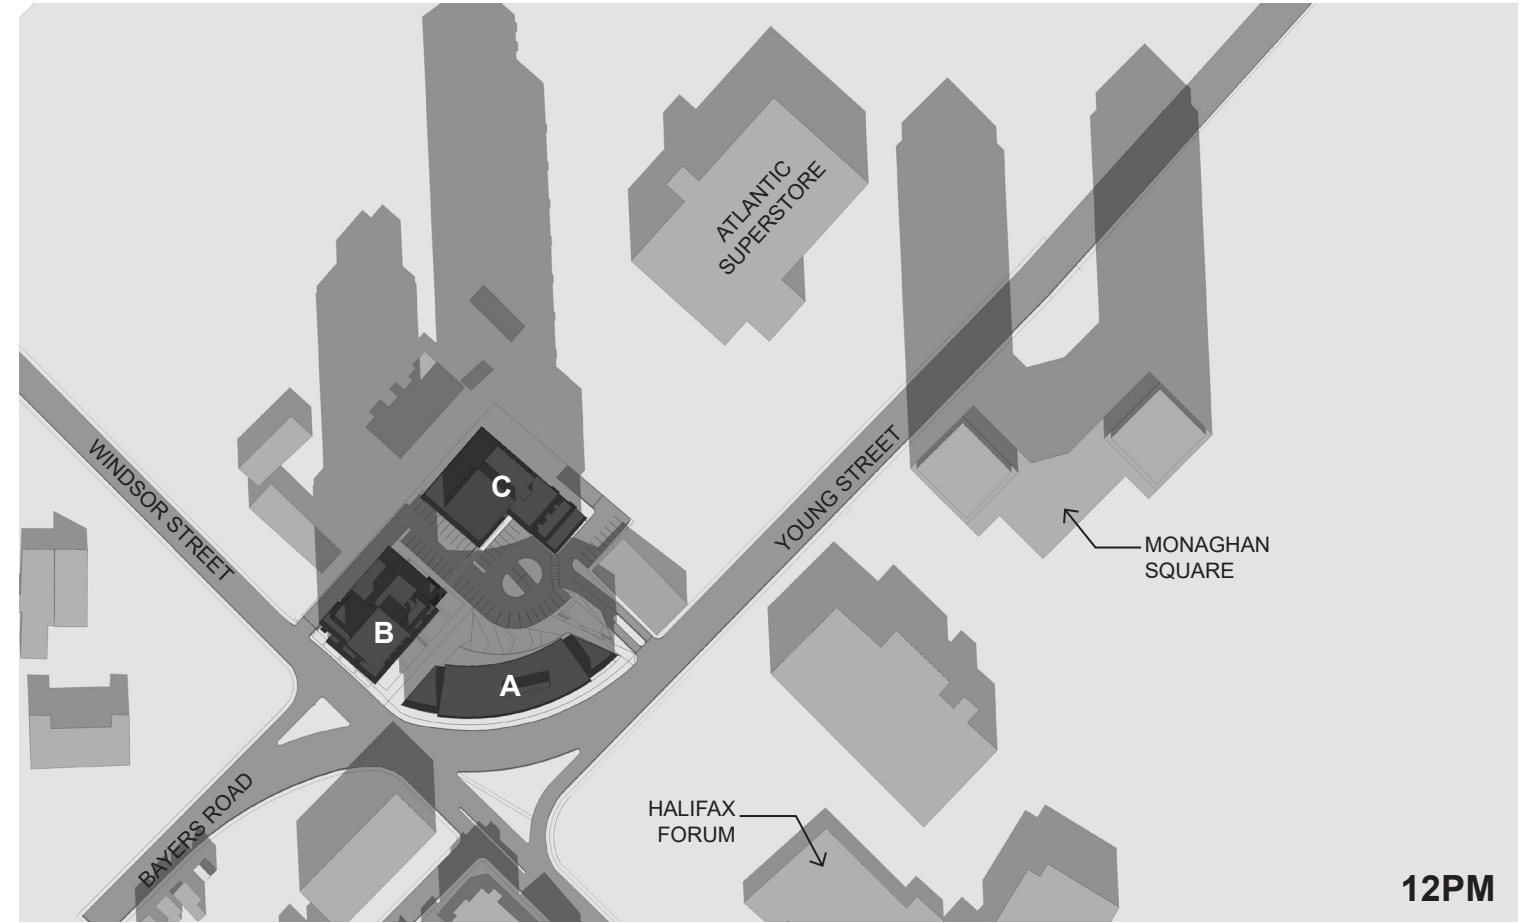

12PM

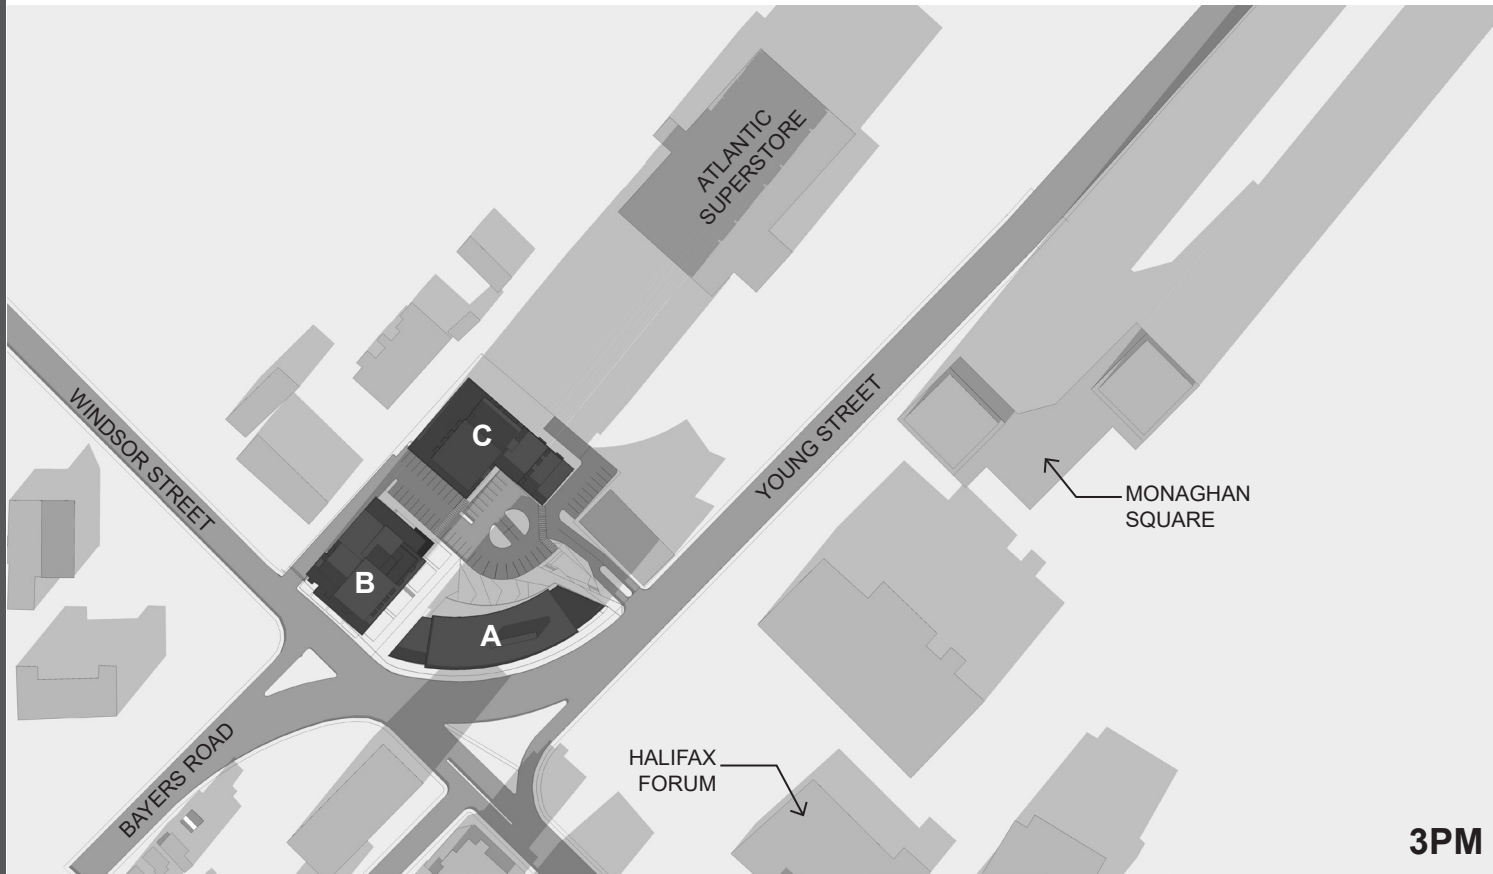

3PM

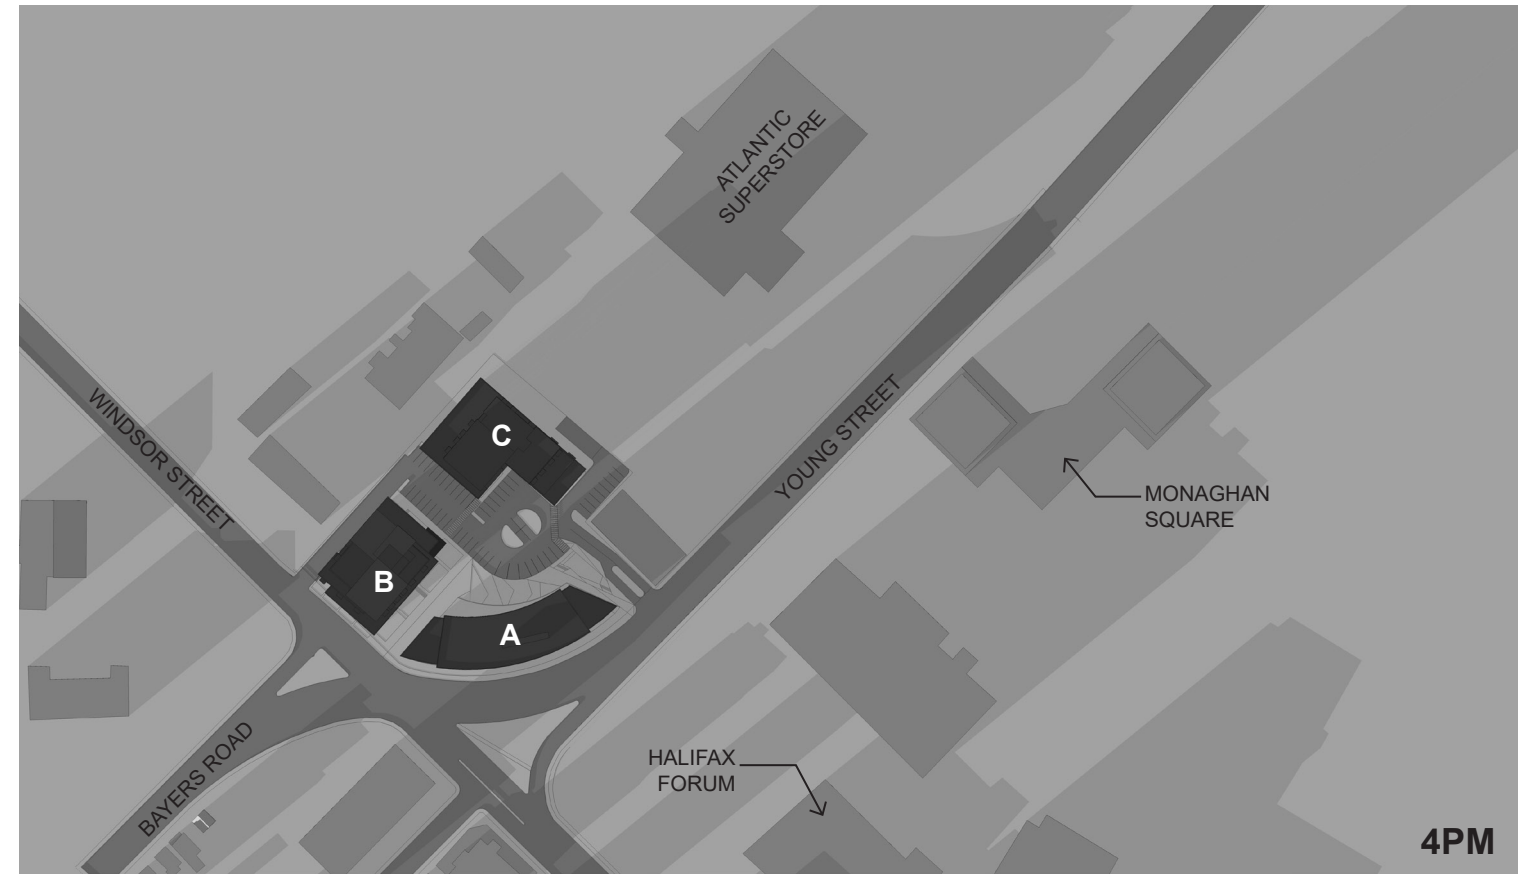

4PM

WINDSOR AND YOUNG
HALIFAX, NS

DECEMBER 21ST
SHADOW ANALYSIS

Project No.: 2011.27
Scale: NTS
Date: 1 FEB 2018

WM FARES
ARCHITECTS

SA4