


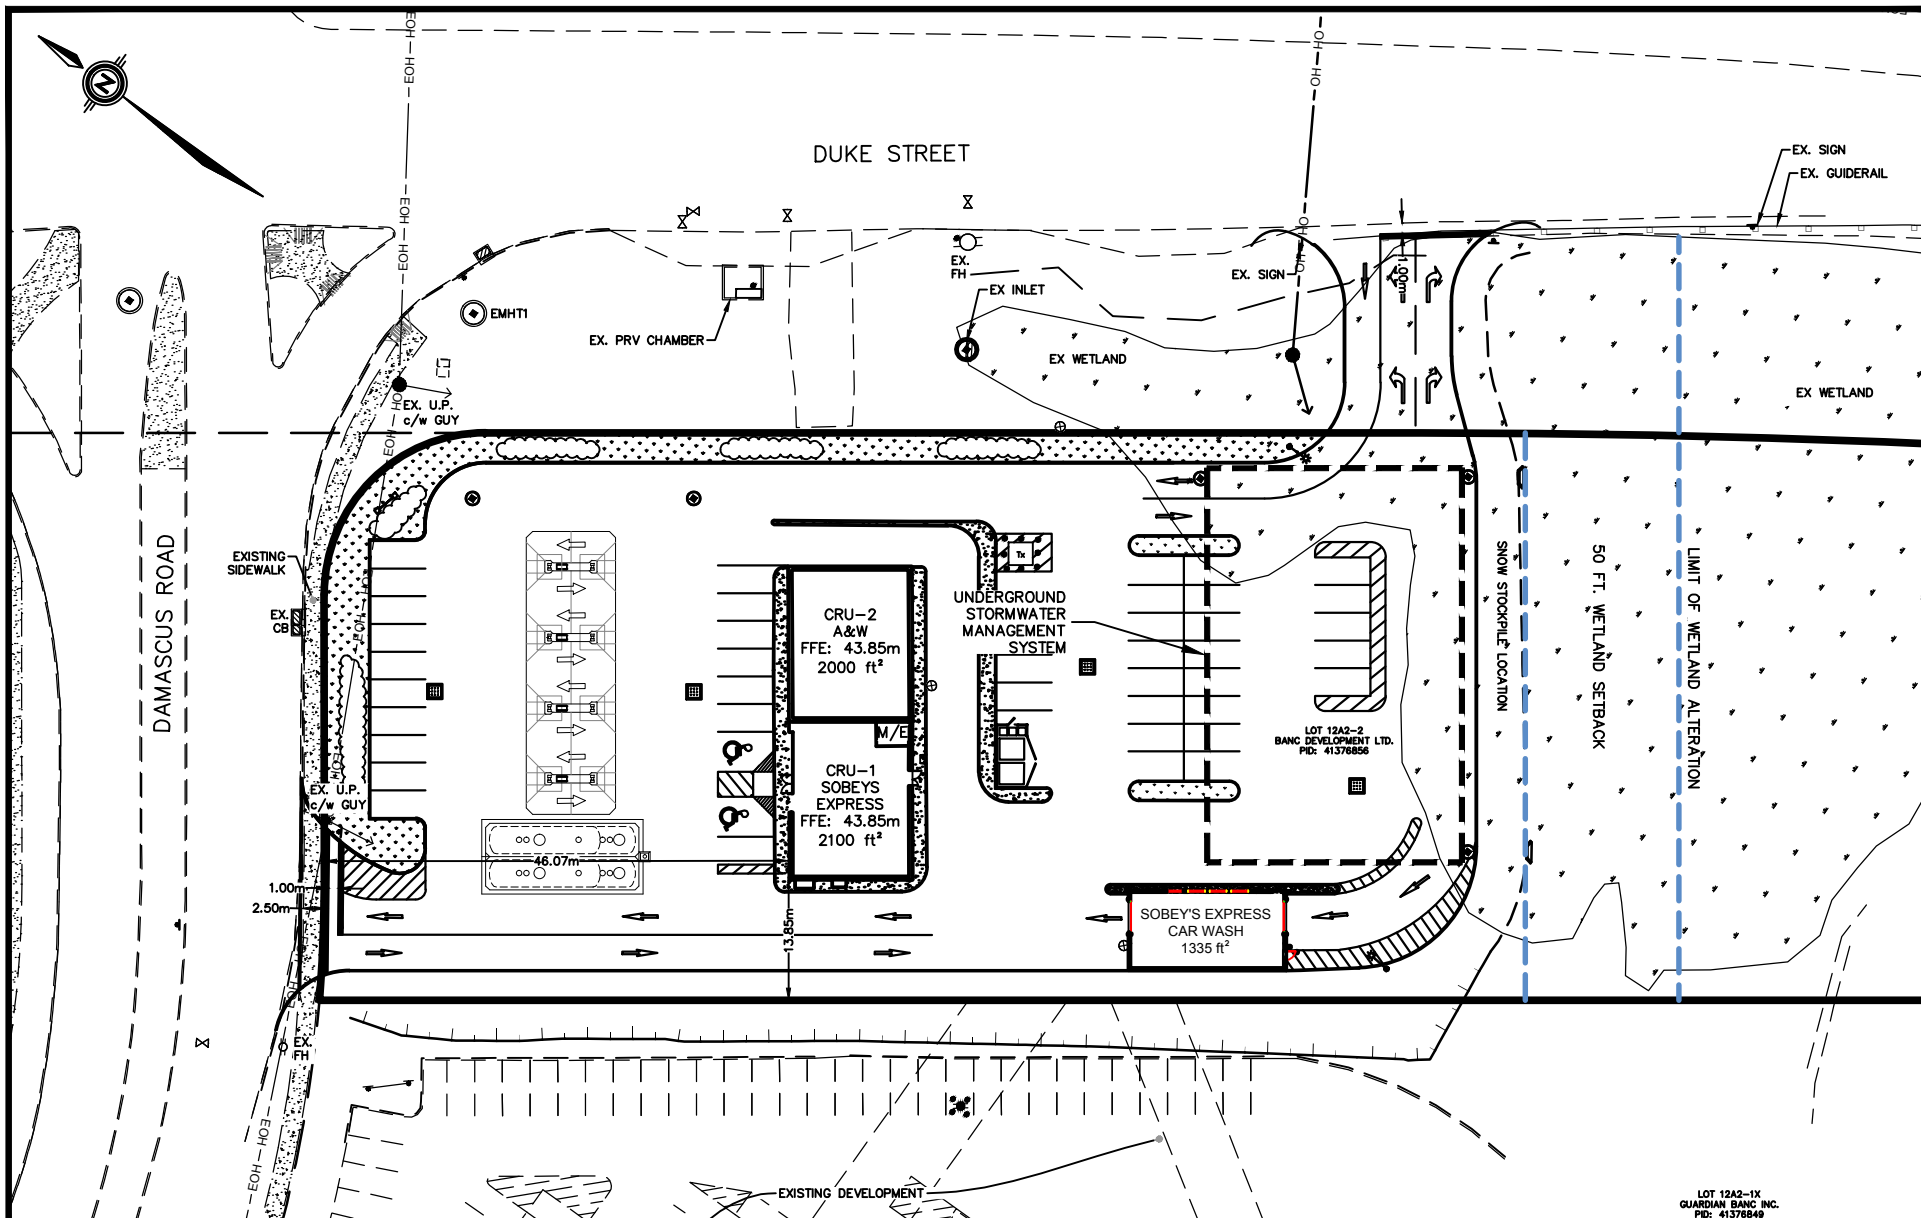

WSP Canada Inc.
1 Spectacle Lake Drive
Dartmouth, Nova Scotia, Canada B3B 1X7
T 902-835-9955 F 902-835-1645 www.wspgroup.com

TITLE:

LOT 12A2-2 DUKE STREET GAS BAR

SCALE:

1: 750

DATE: (YYYY/MM/DD)

2018/02/26

PROJECT NO:

151-13915

REVISION:

0

DRAWING NO:

--