



# 216 COBEQUID ROAD - SHADOW STUDY

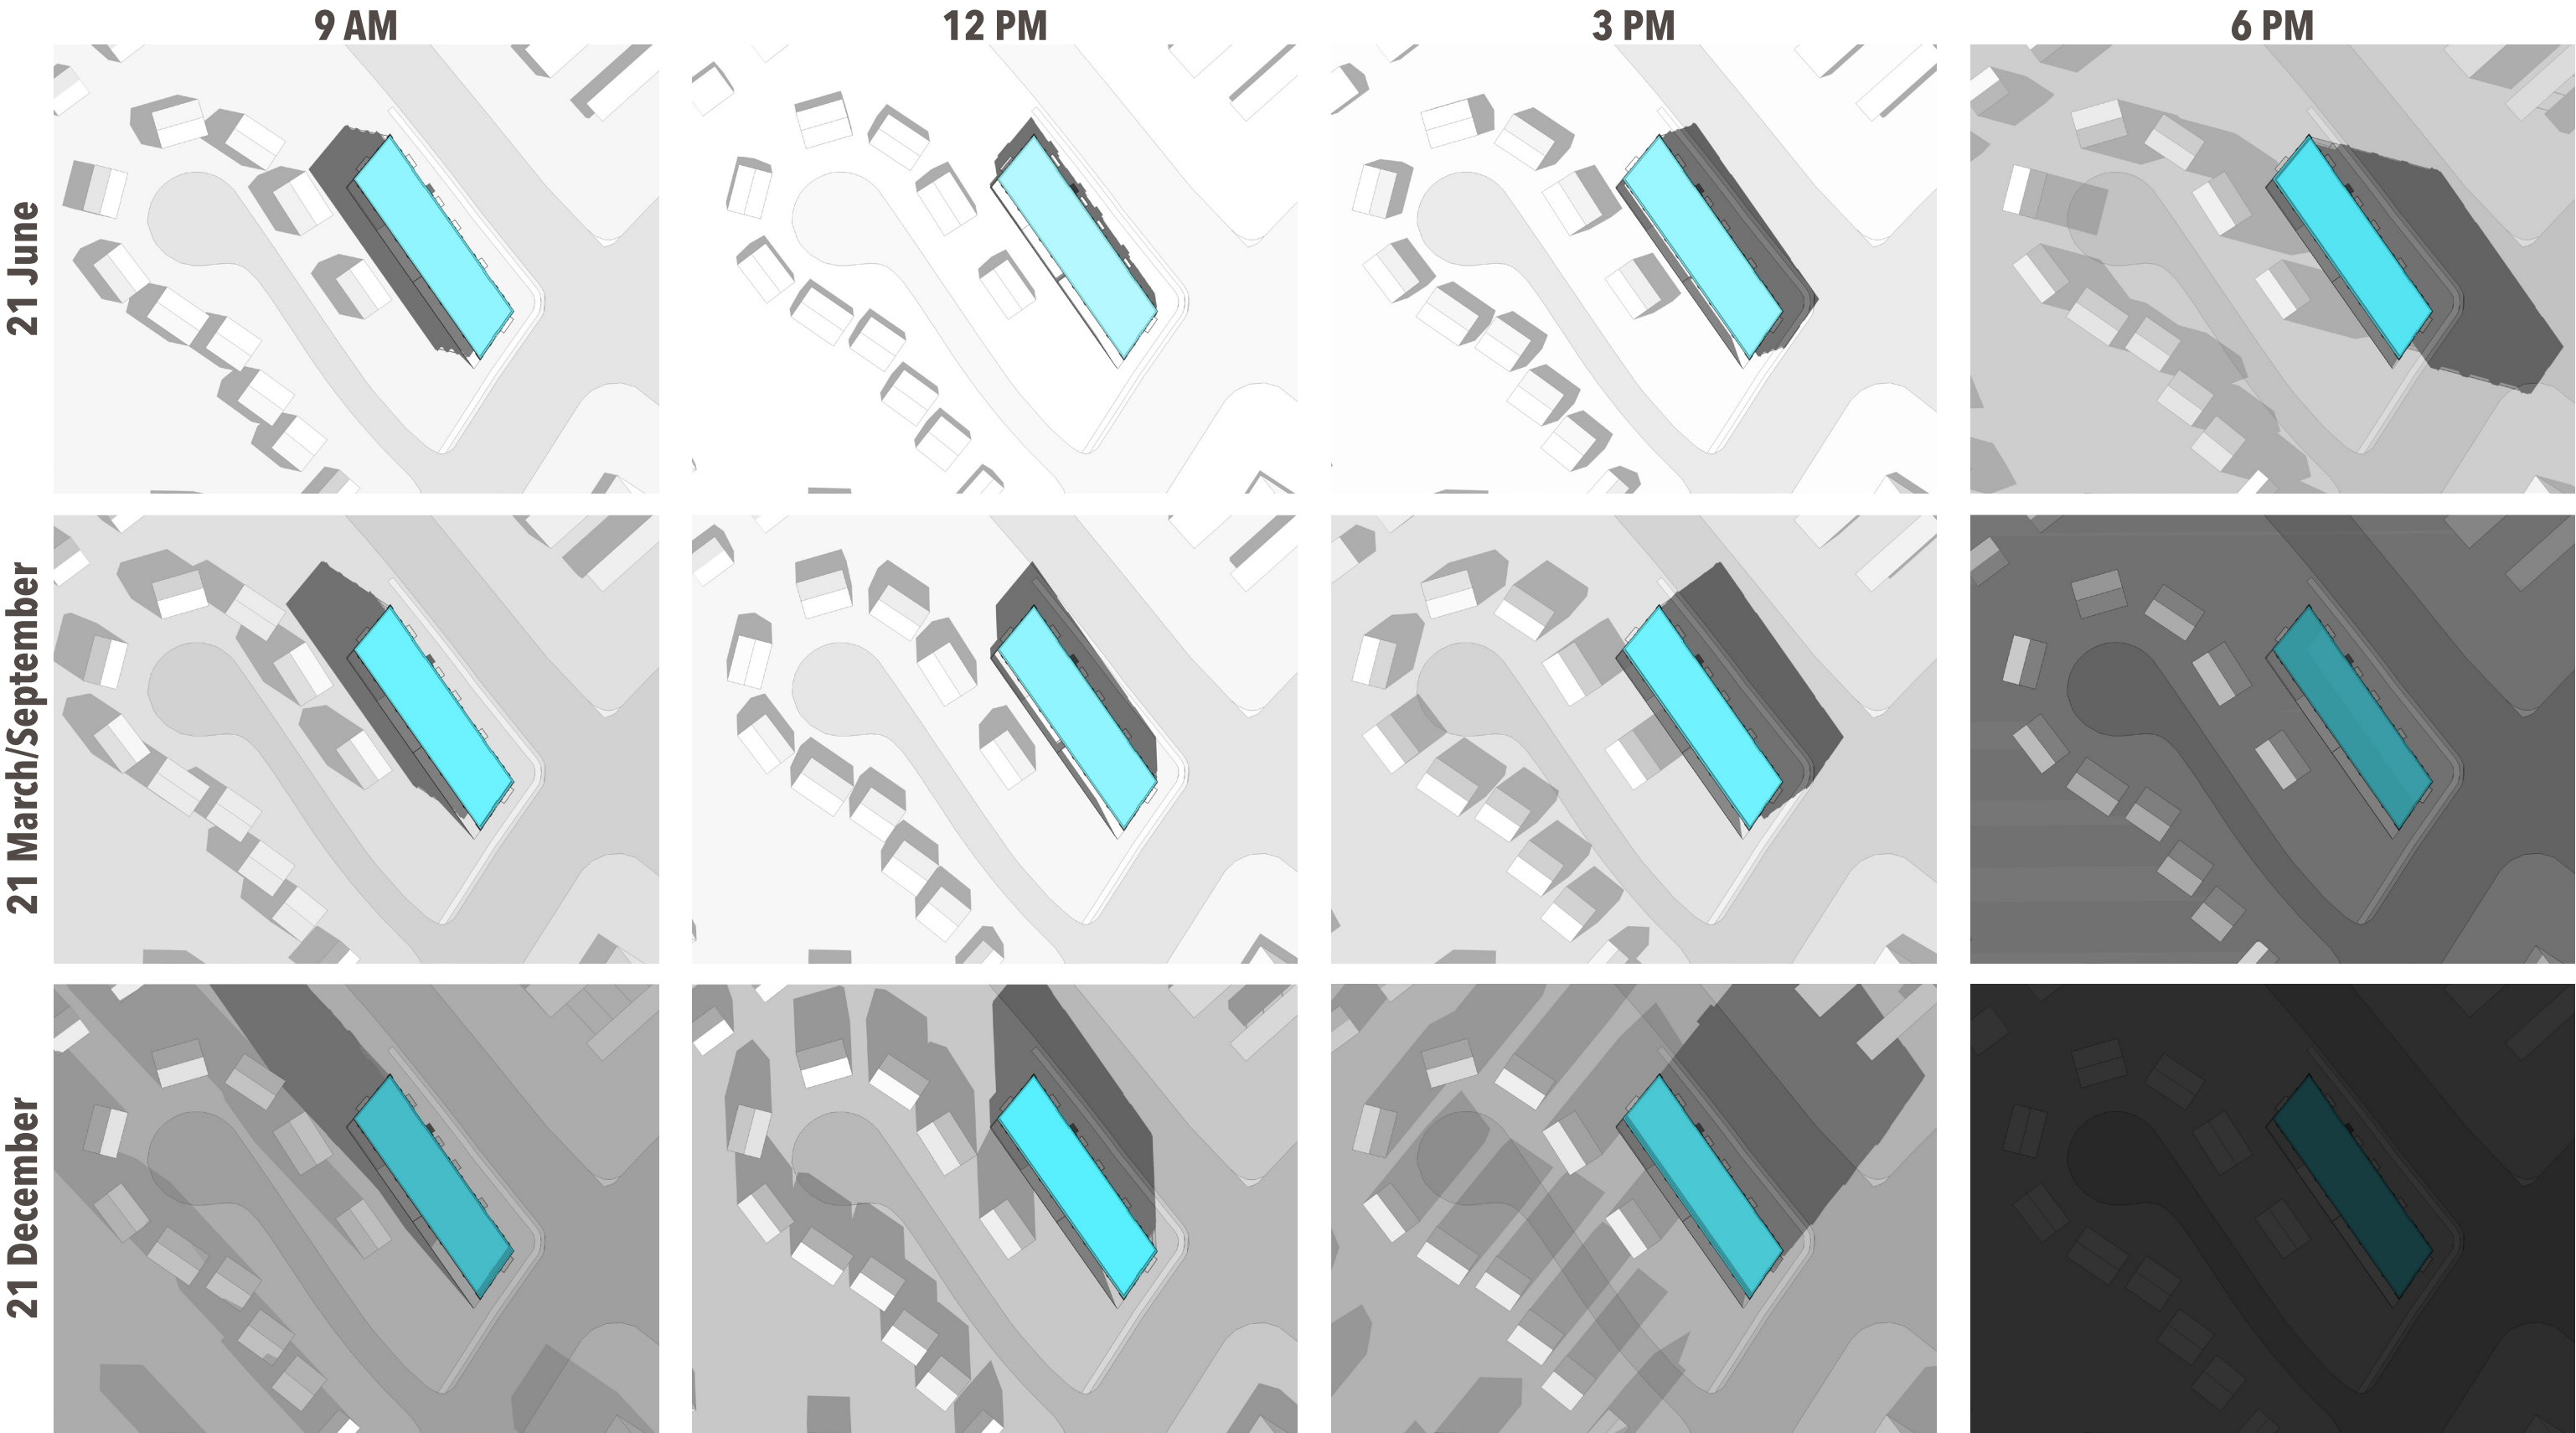

Shadow analysis completed in SketchUp with a geo-located building model

# 216 COBEQUID ROAD - CROSS SECTION

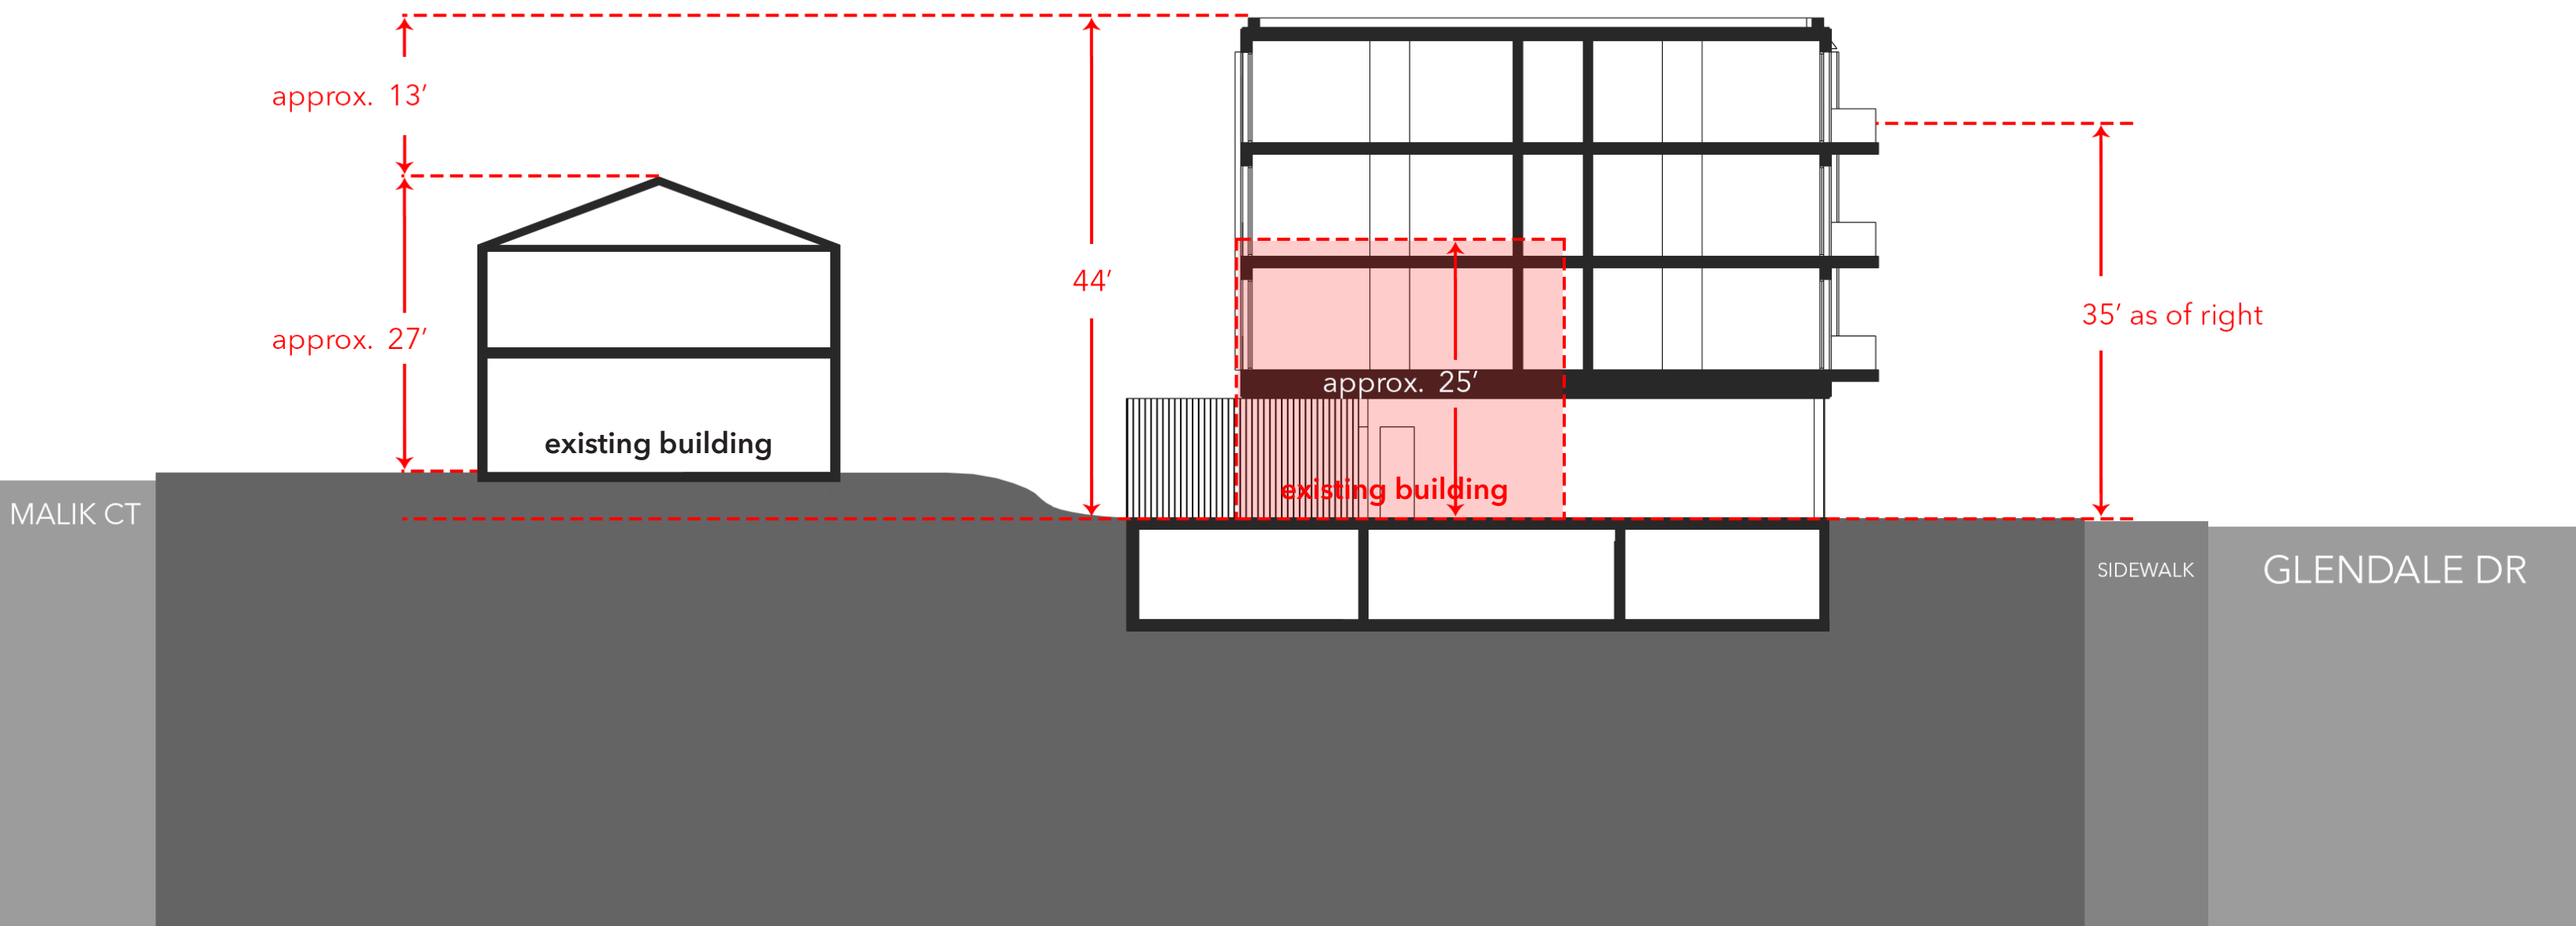

Heights for existing buildings are estimates measured in feet