


FAÇADE LEGEND	
1	BRICK MASONRY
2	PANELIZED FACADE SYSTEM / CEMENTITIOUS CLADDING
3	GLAZED SYSTEM
4	PRIVACY SCREEN
5	GUARD RAIL

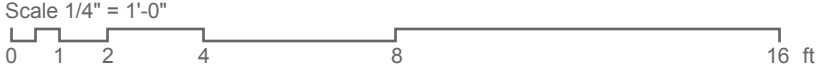

BH-2 Townhouse Elevation - Front (Typ)

161-12598-00
2017-11-02




ARCHITECTURE


49

A-200

FAÇADE LEGEND	
1	BRICK MASONRY
2	PANELIZED FACADE SYSTEM / CEMENTITIOUS CLADDING
3	GLAZED SYSTEM
4	PRIVACY SCREEN
5	GUARD RAIL

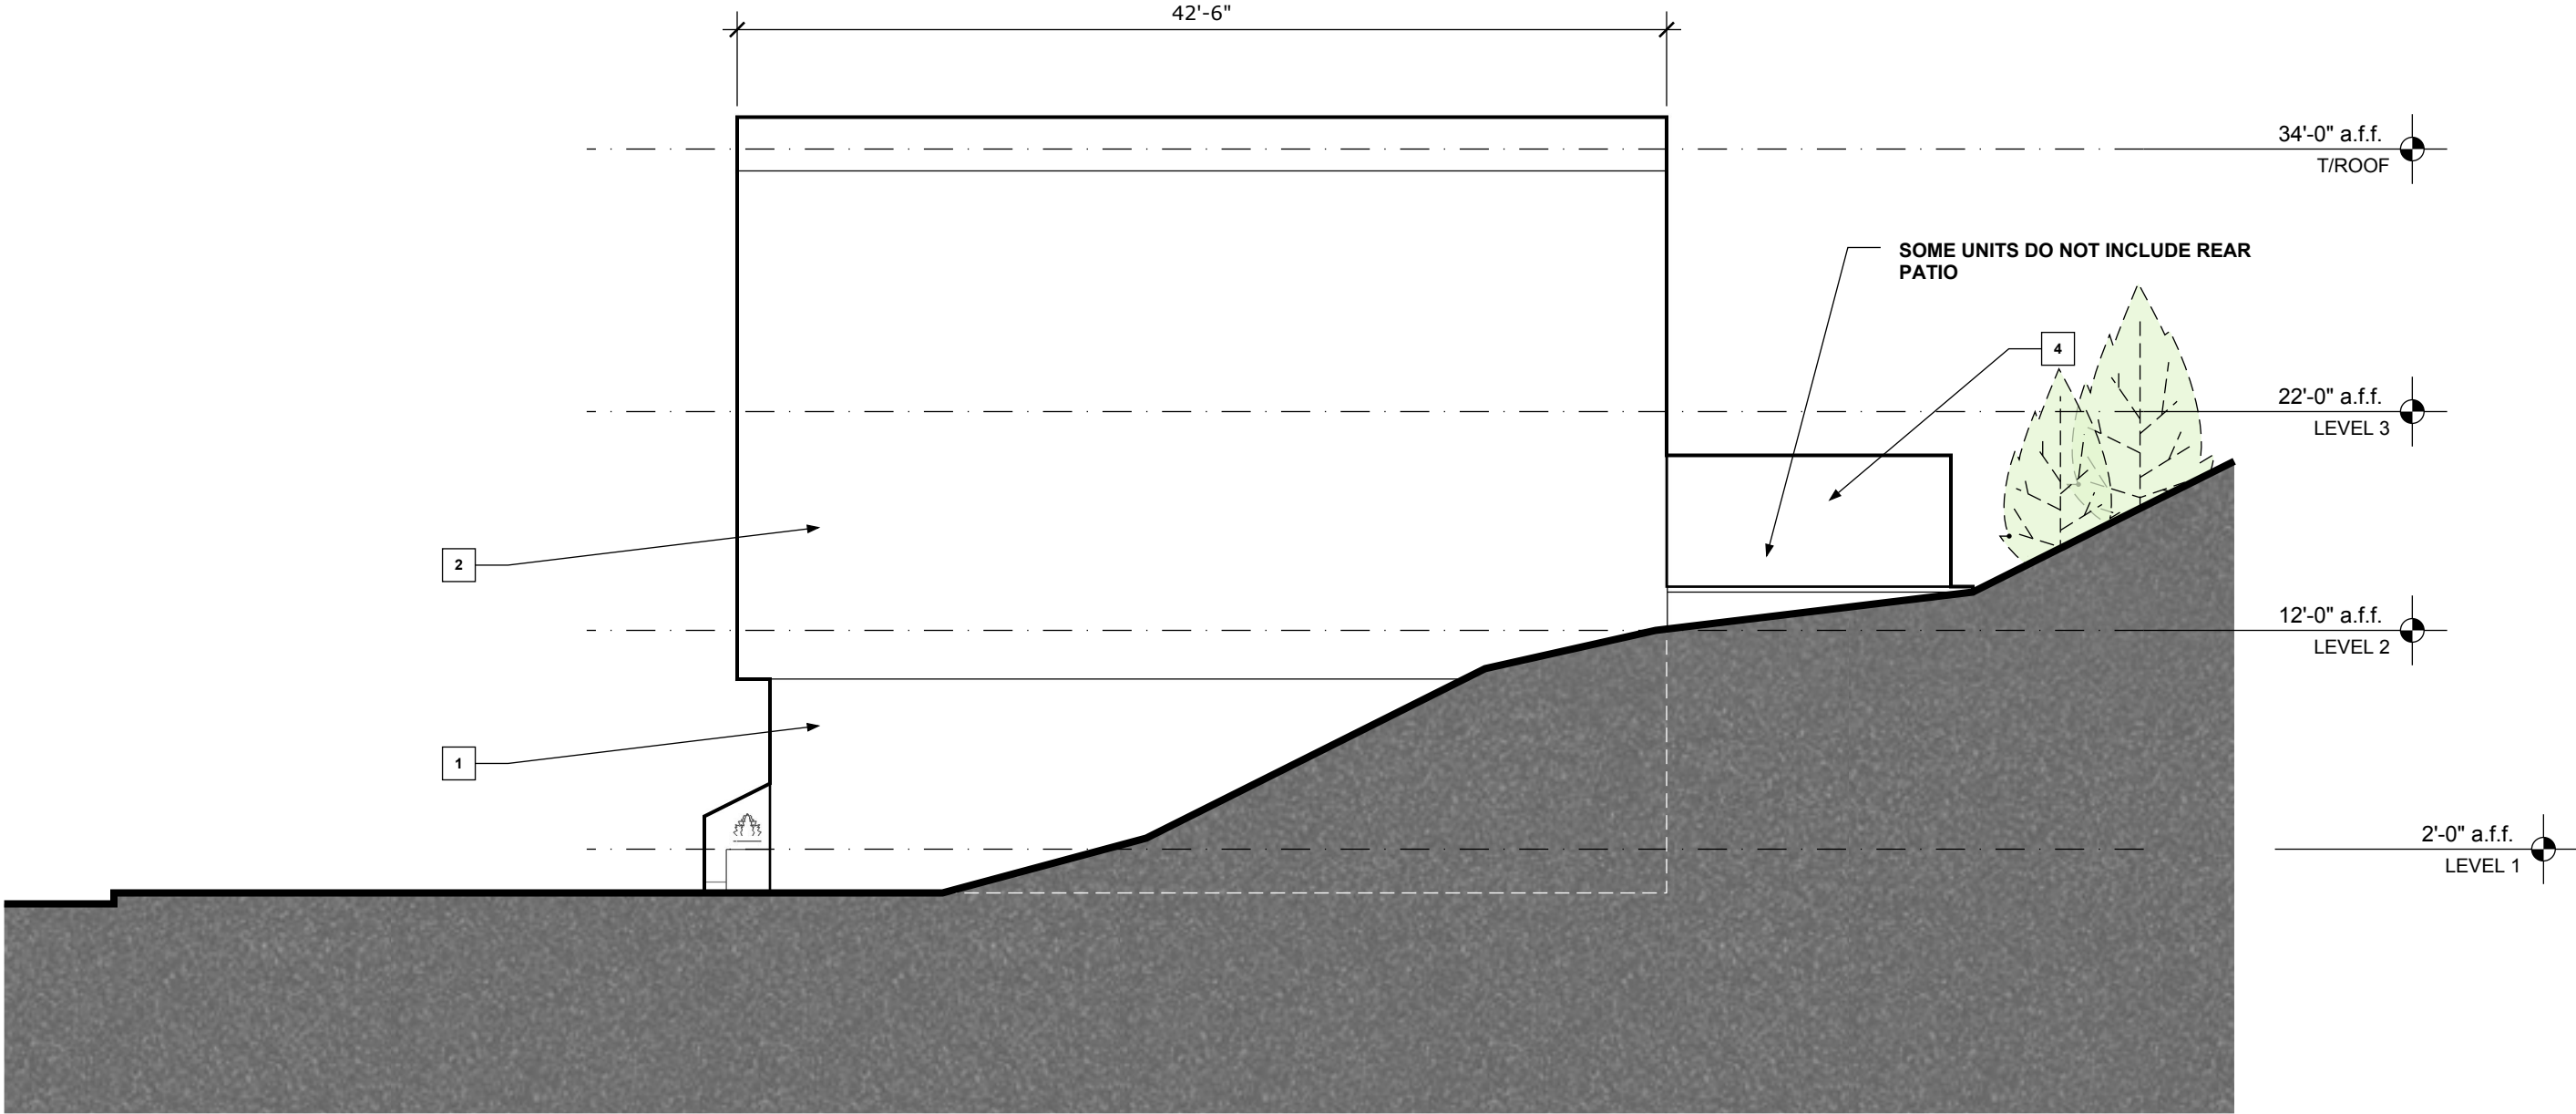


FAÇADE LEGEND	
1	BRICK MASONRY
2	PANELIZED FACADE SYSTEM / CEMENTITIOUS CLADDING
3	GLAZED SYSTEM
4	PRIVACY SCREEN
5	GUARD RAIL

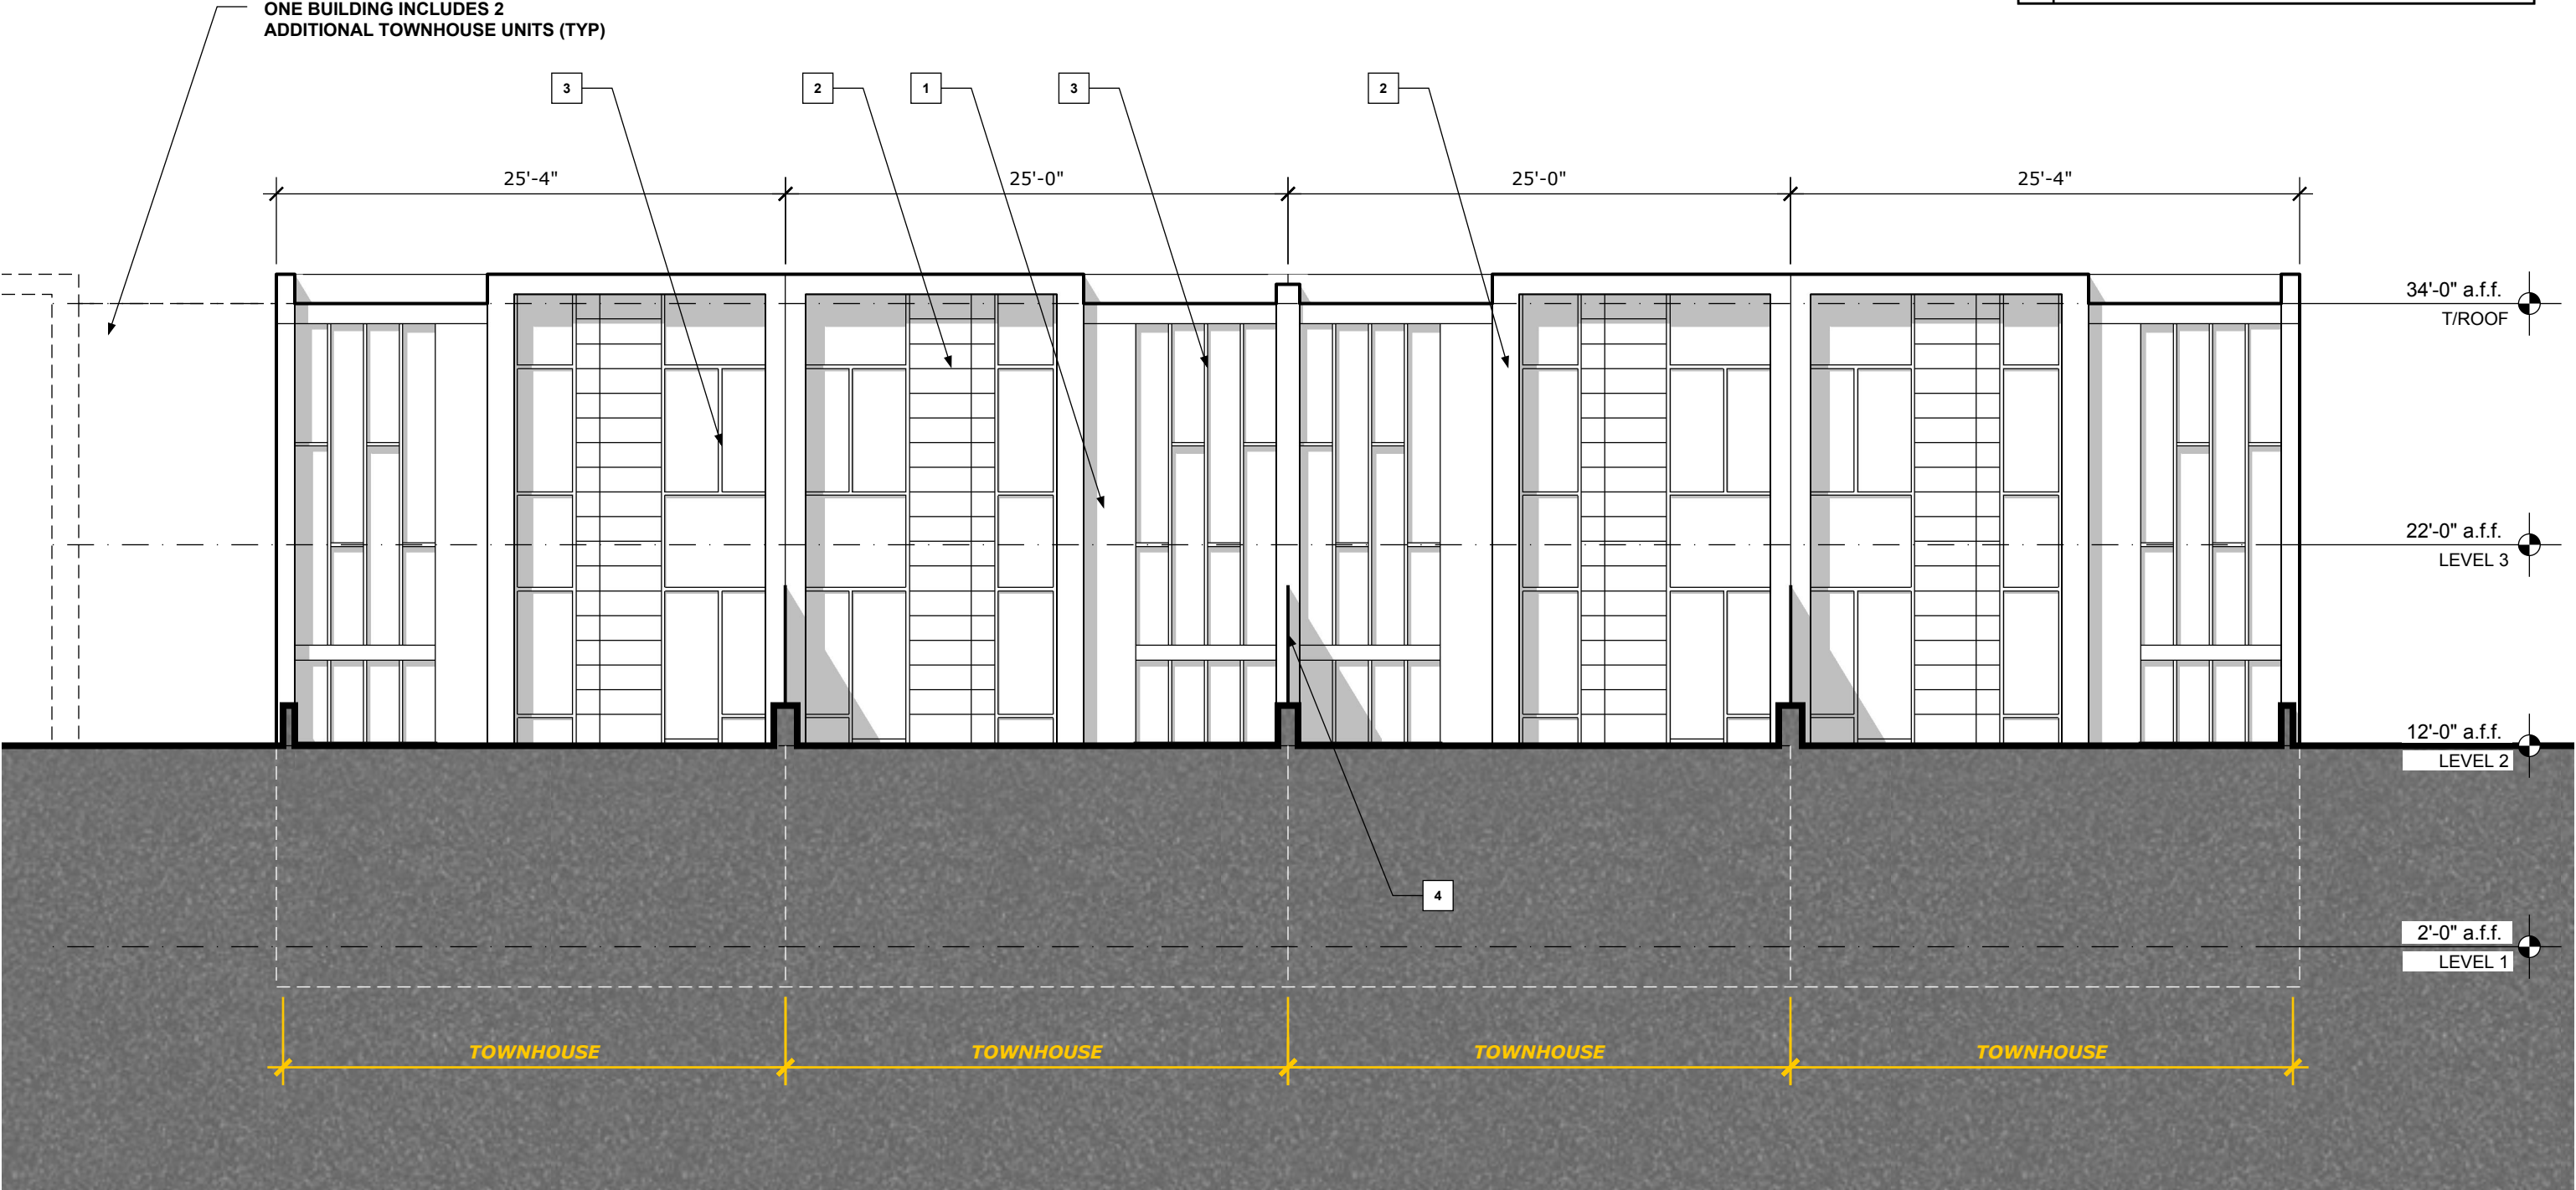

BH-2 Townhouse Elevation - Back (Typ)

161-12598-00
2017-11-02

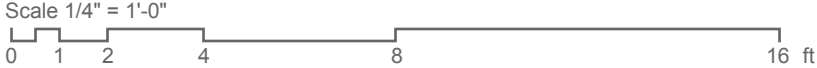

FAÇADE LEGEND	
1	BRICK MASONRY
2	PANELIZED FACADE SYSTEM / CEMENTITIOUS CLADDING
3	GLAZED SYSTEM
4	PRIVACY SCREEN
5	GUARD RAIL

