


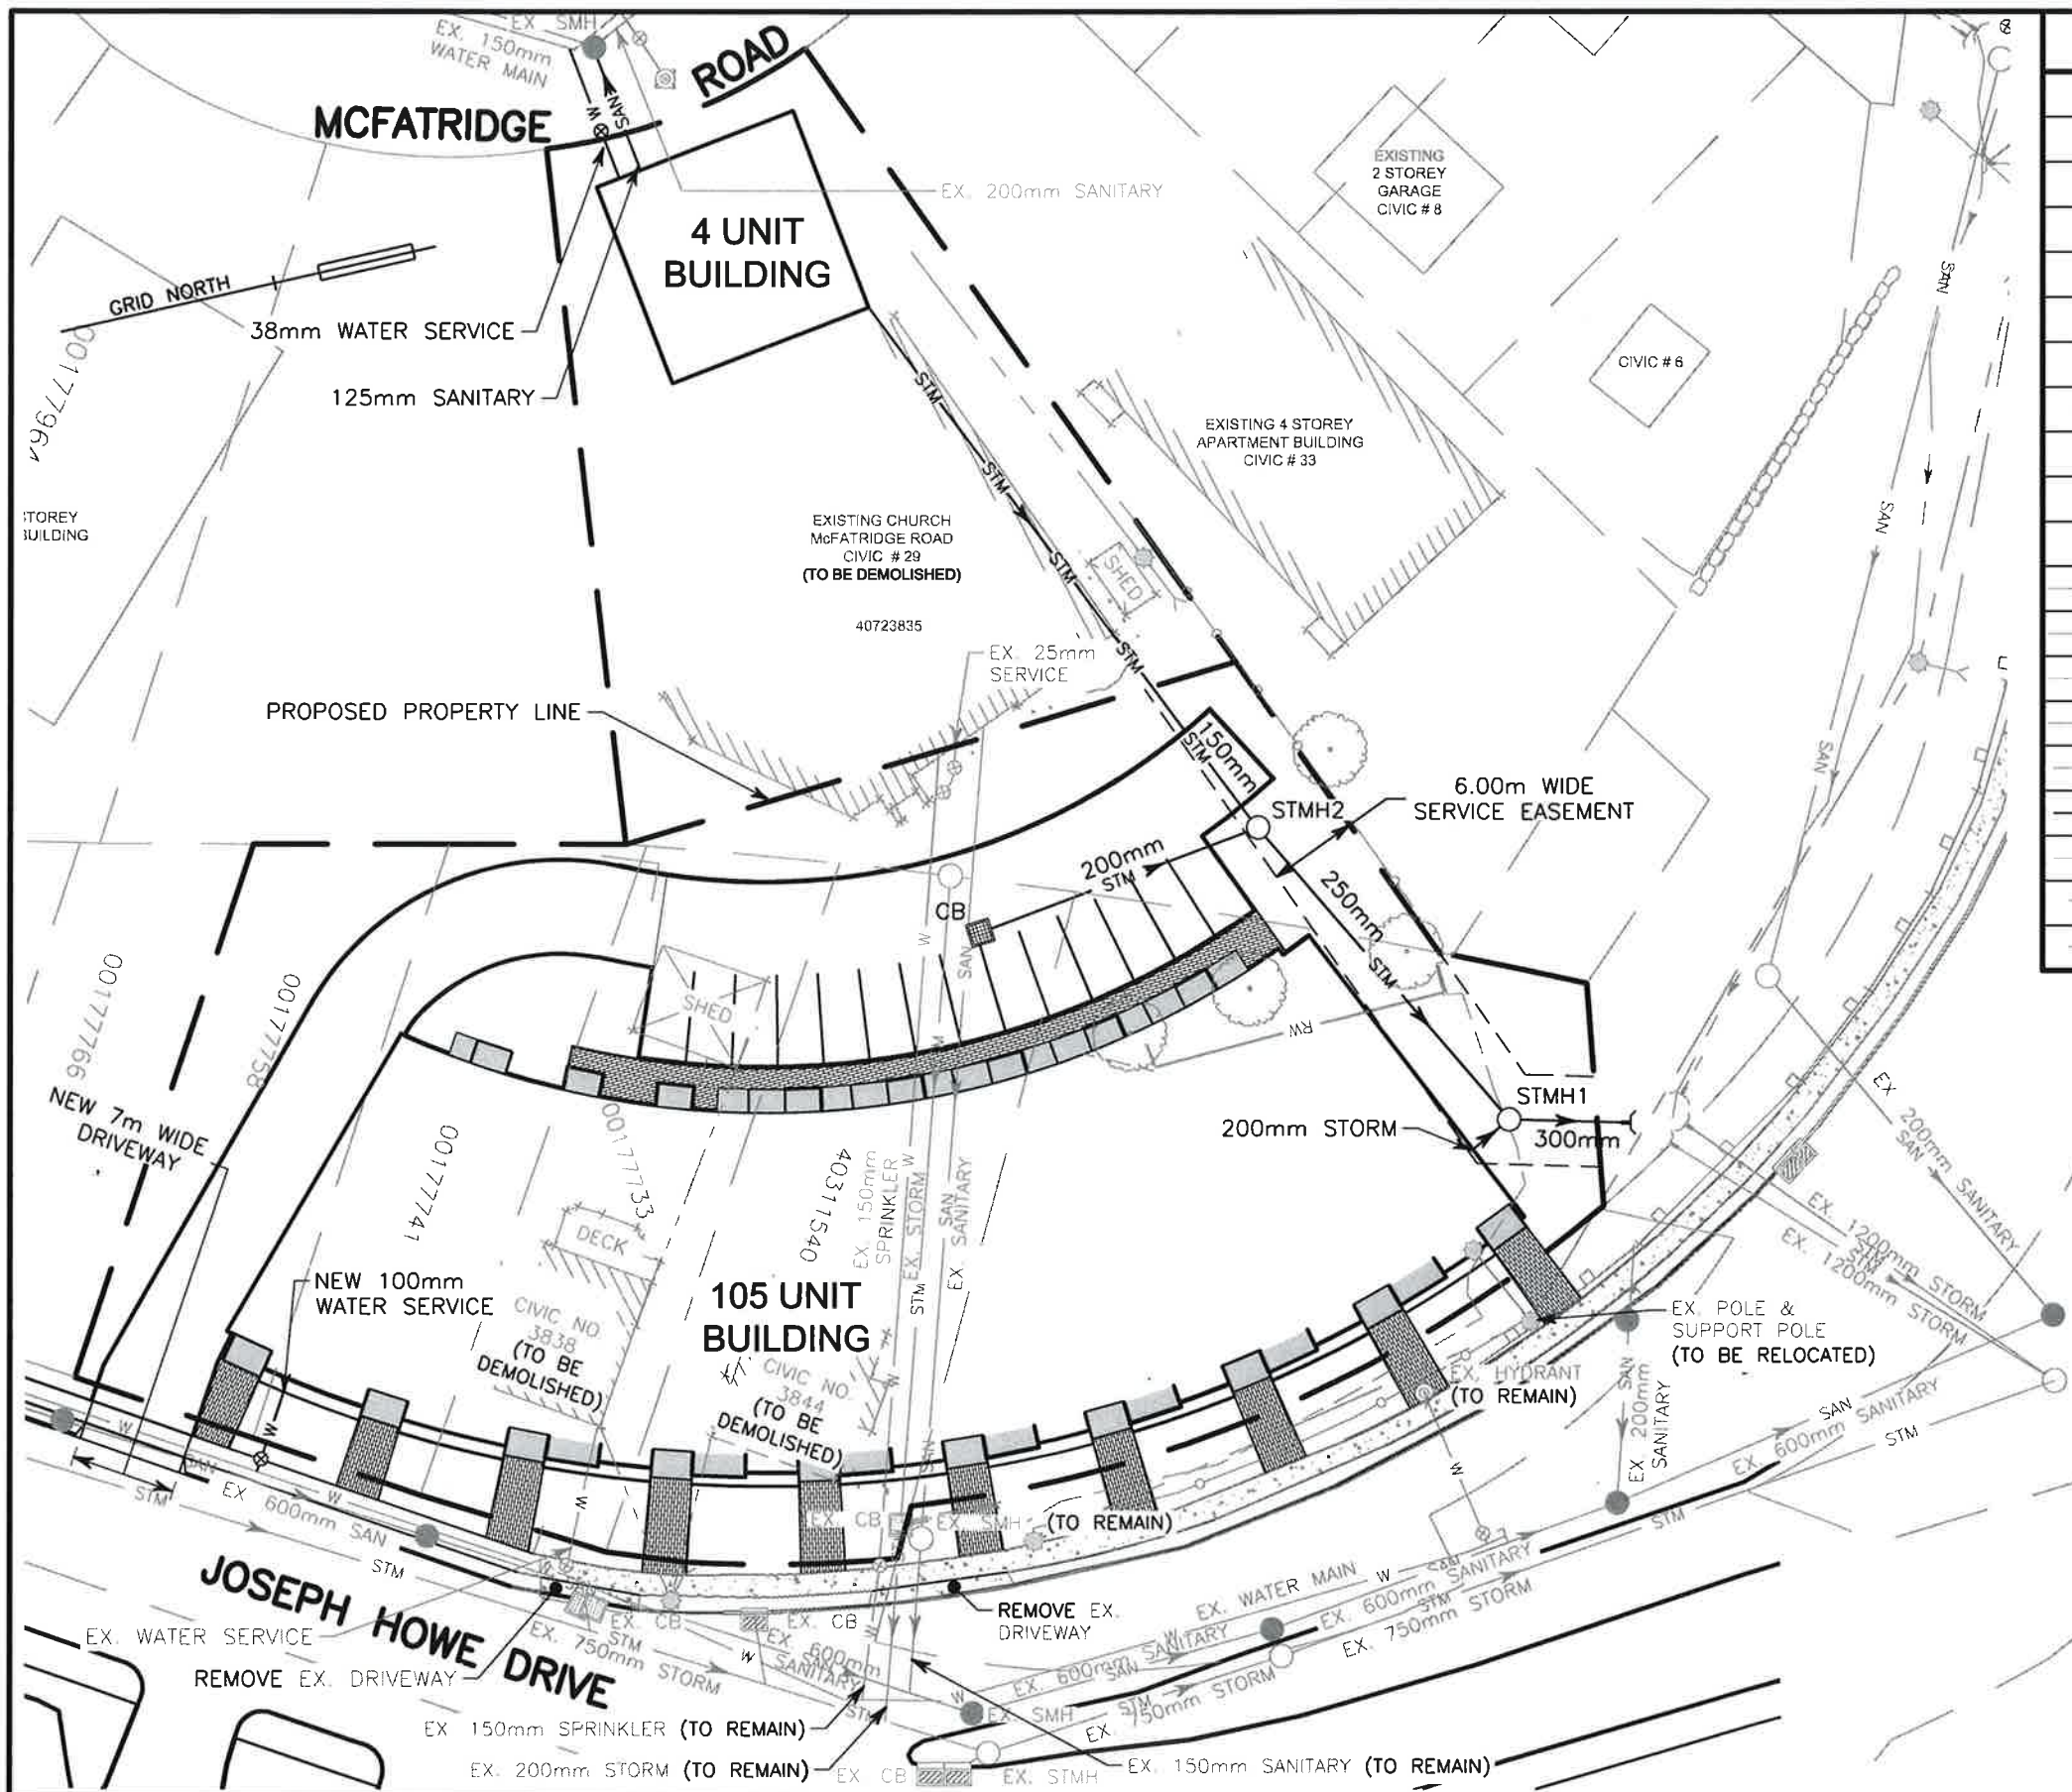

LEGEND		
EXISTING		PROPOSED
	CURB STOP/GATE/BUTTERFLY VALVE	
	FIRE HYDRANT	
	THRUST BLOCK	
	SIAMESE SPRINKLER CONNECTION	
	CATCH BASIN/PIT	
	CULVERT	
	ROCK WALL/RETAINING WALL	
	POWER POLE/LIGHT POLE	
	TREE	
	DRAINAGE/SWALE FLOW DIRECTION	
	WATER MAIN/SERVICE	
	SANITARY MANHOLE & PIPE	
	STORM MANHOLE & PIPE	
	UNDERGROUND CONDUIT	
	OVERHEAD WIRES	
	PROPERTY LINE/BOUNDARY	
	FENCE	
	TOP OF SLOPE	
	TOE OF SLOPE	

- NOTES**
- 1. EXISTING TOPO & ELEVATION DATA SURVEYED BY SDMM. FIELD SURVEYS WERE CARRIED OUT BETWEEN OCT 3, 2011 AND OCT. 4, 2011.
 - 2. ELEVATIONS ARE BASED ON CANADIAN GEODETIC VERTICAL DATUM AND REFER TO NOVA SCOTIA COORDINATE MONUMENT NO. 24858; ELEVATION = 27.485m.
 - 3. PROPERTY BOUNDARIES RELATE TO HRM PLAN NO. 06015701, DATED JUNE 14, 2016.
 - 4. EXISTING WATER, SANITARY, STORM SERVICE LATERALS FOR CIVICS 3838 & 3844 TO BE CAPPED AT MAIN.



SDMM
Servant, Dunbrack, McKenzie & MacDonald Ltd.
Project No. 32432
FILE No. 1-4-1
Dwg. No. 7-2355-0