


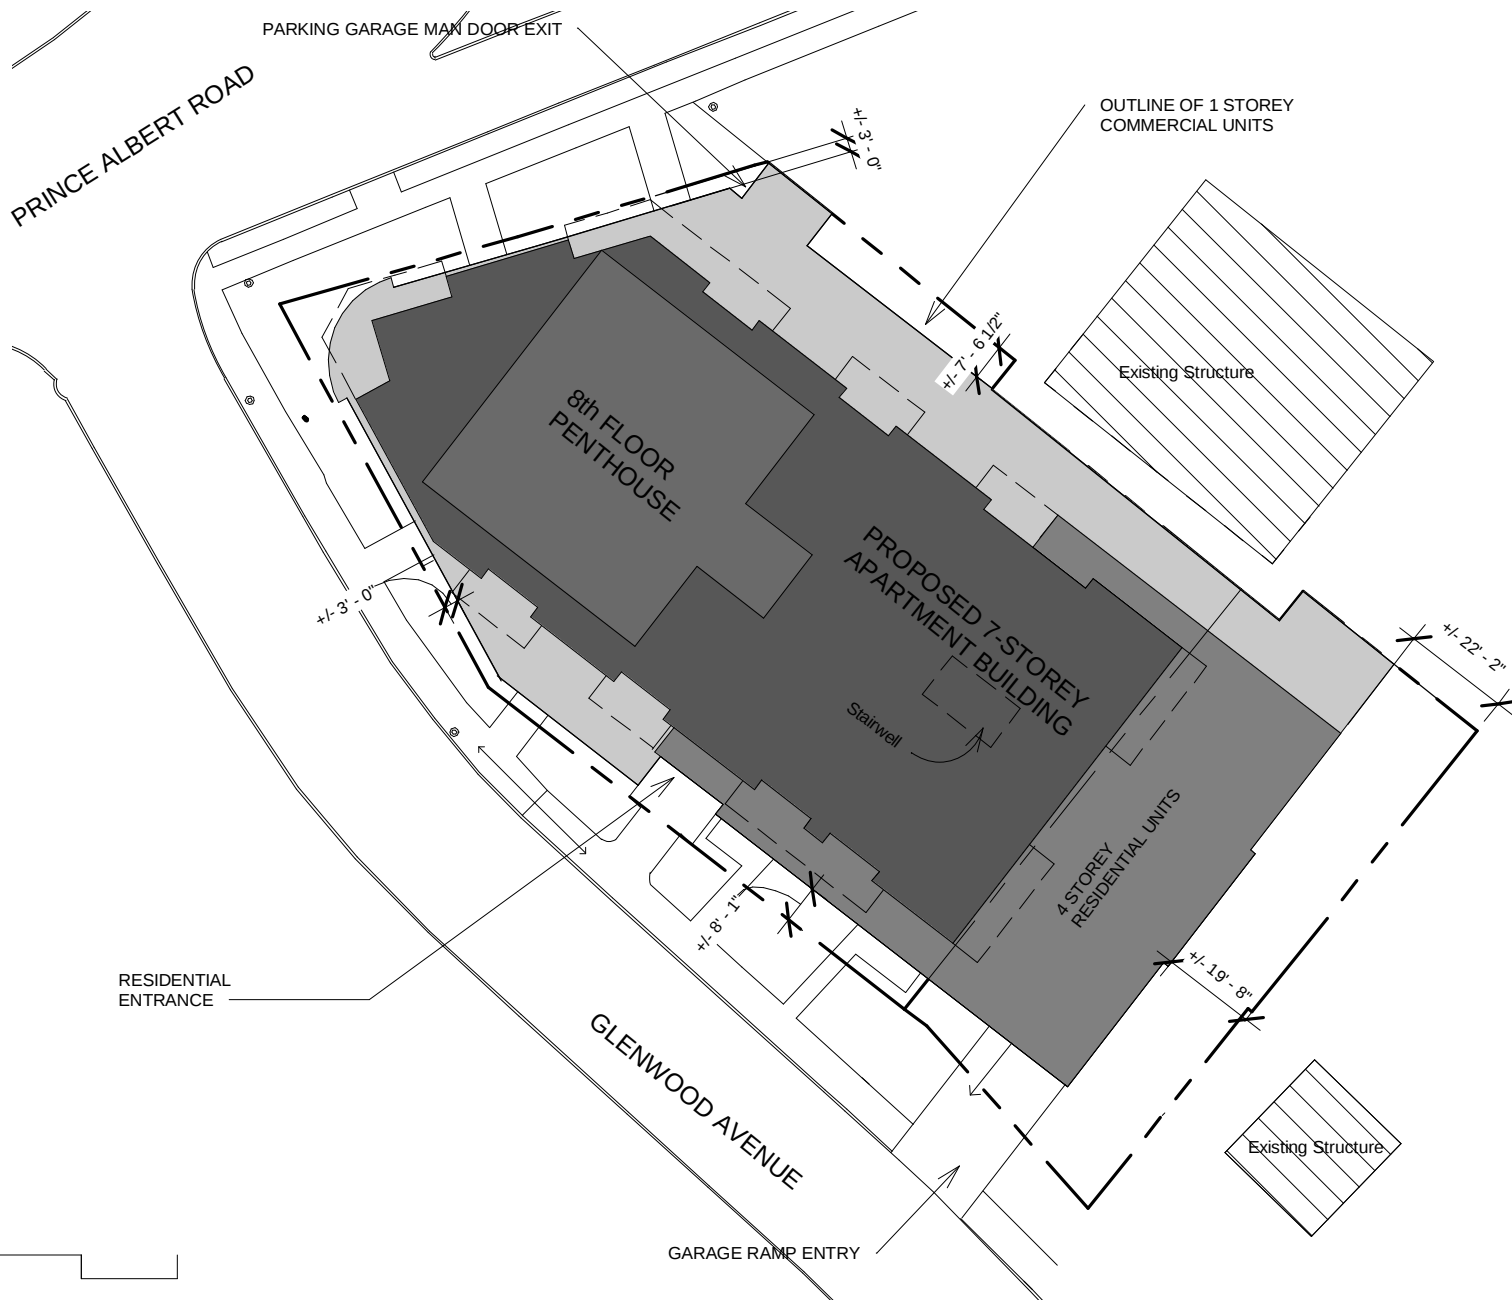

Proposed Commercial/Residential
Lot 1-A-C & 5AB-D
Dartmouth, N.S.

SITE PLAN
SCHEDULE B




SCALE:

NTS

DATE:

2/7/2018

Paul Skerry Associates Ltd.
ARCHITECTS
5514 LIVINGSTONE PLACE
HALIFAX N.S. B3K 2B9

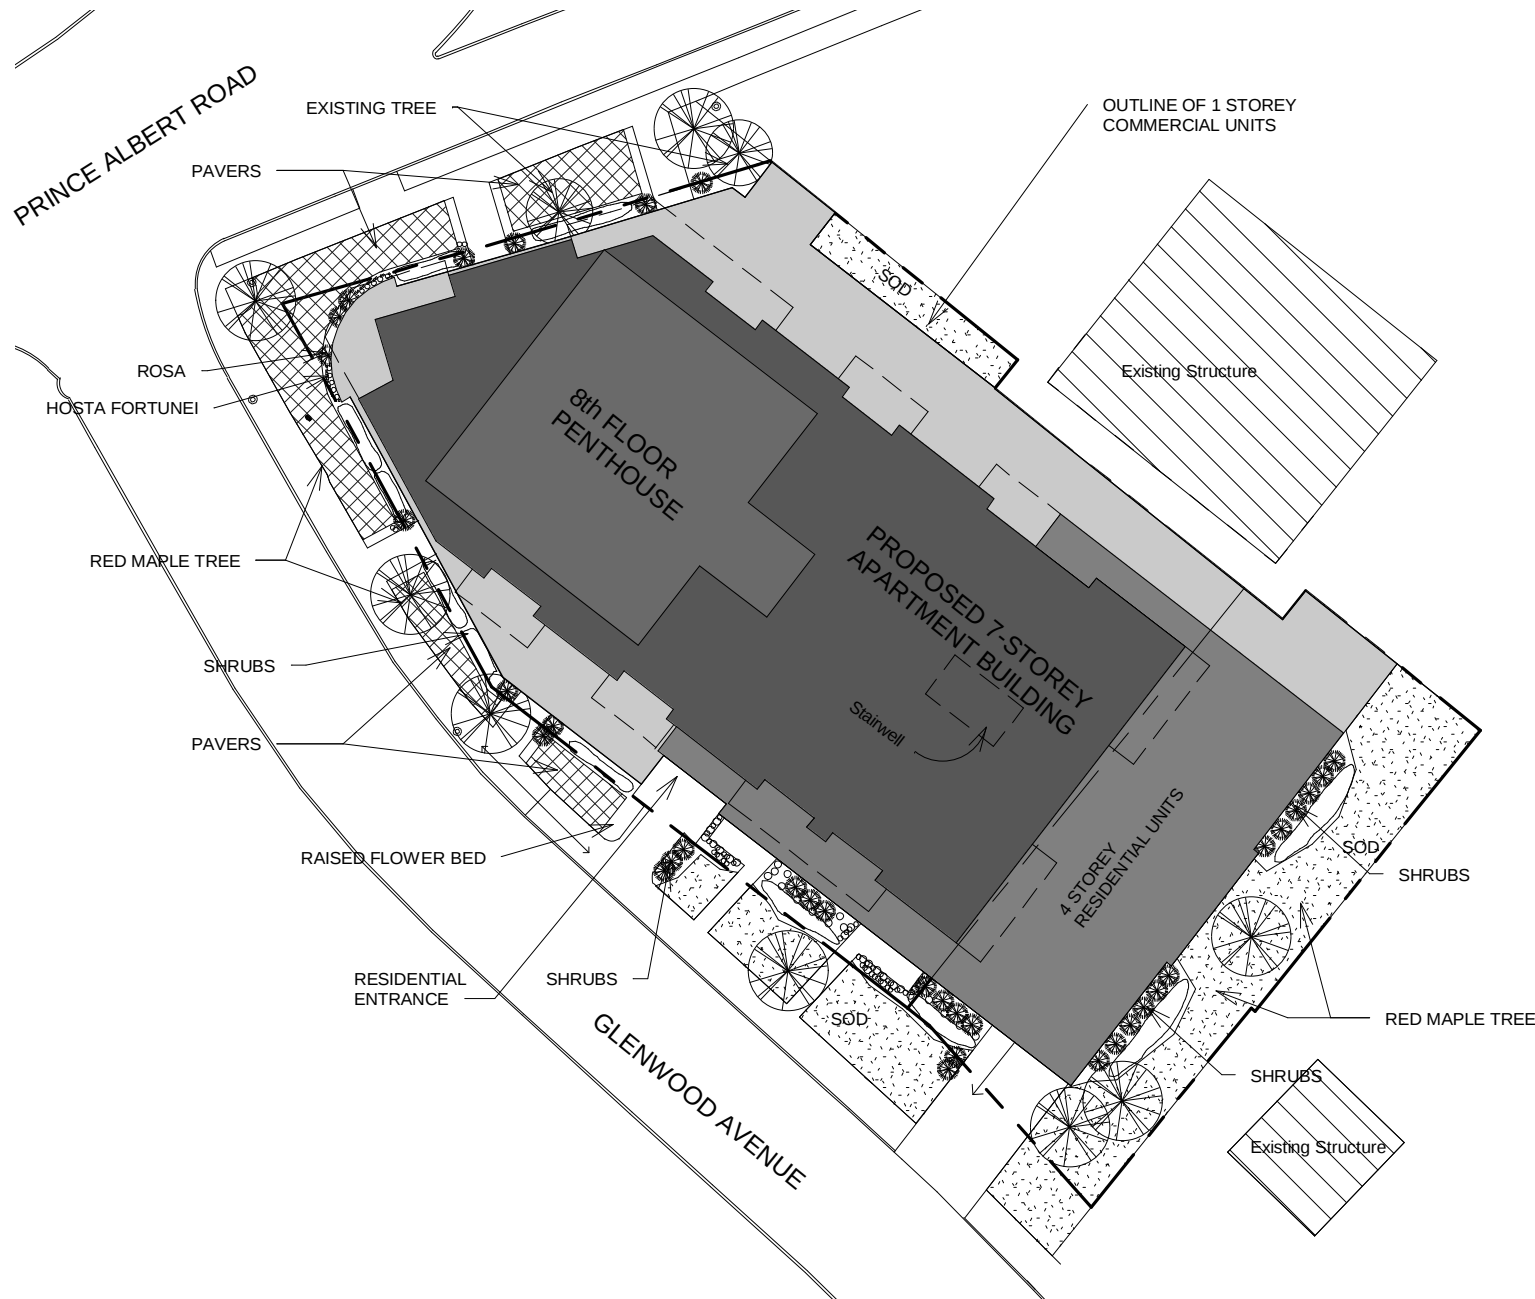

Proposed Commercial/Residential
Lot 1-A-C & 5AB-D
Dartmouth, N.S.

LANDSCAPE PLAN

SCHEDULE C



SCALE:


NTS

DATE:

2/7/2018

Paul Skerry Associates Ltd.
ARCHITECTS
5514 LIVINGSTONE PLACE
HALIFAX N.S. B3K 2B9

LEGEND	
1	MASONRY TYPE 1
2	MASONRY TYPE 2
3	CERAMIC OR METAL PANEL TYPE 1
4	CERAMIC OR METAL PANEL TYPE 2
5	ALUMINUM/GLASS RAILING
6	ALUMINUM GLAZING SYSTEM
7	VINYL WINDOW/DOOR
8	ALUMINUM/GLASS CANOPY
9	VISION GLASS
10	METAL, CERAMIC, OR GLASS SPANDREL
11	GLASS BLOCK

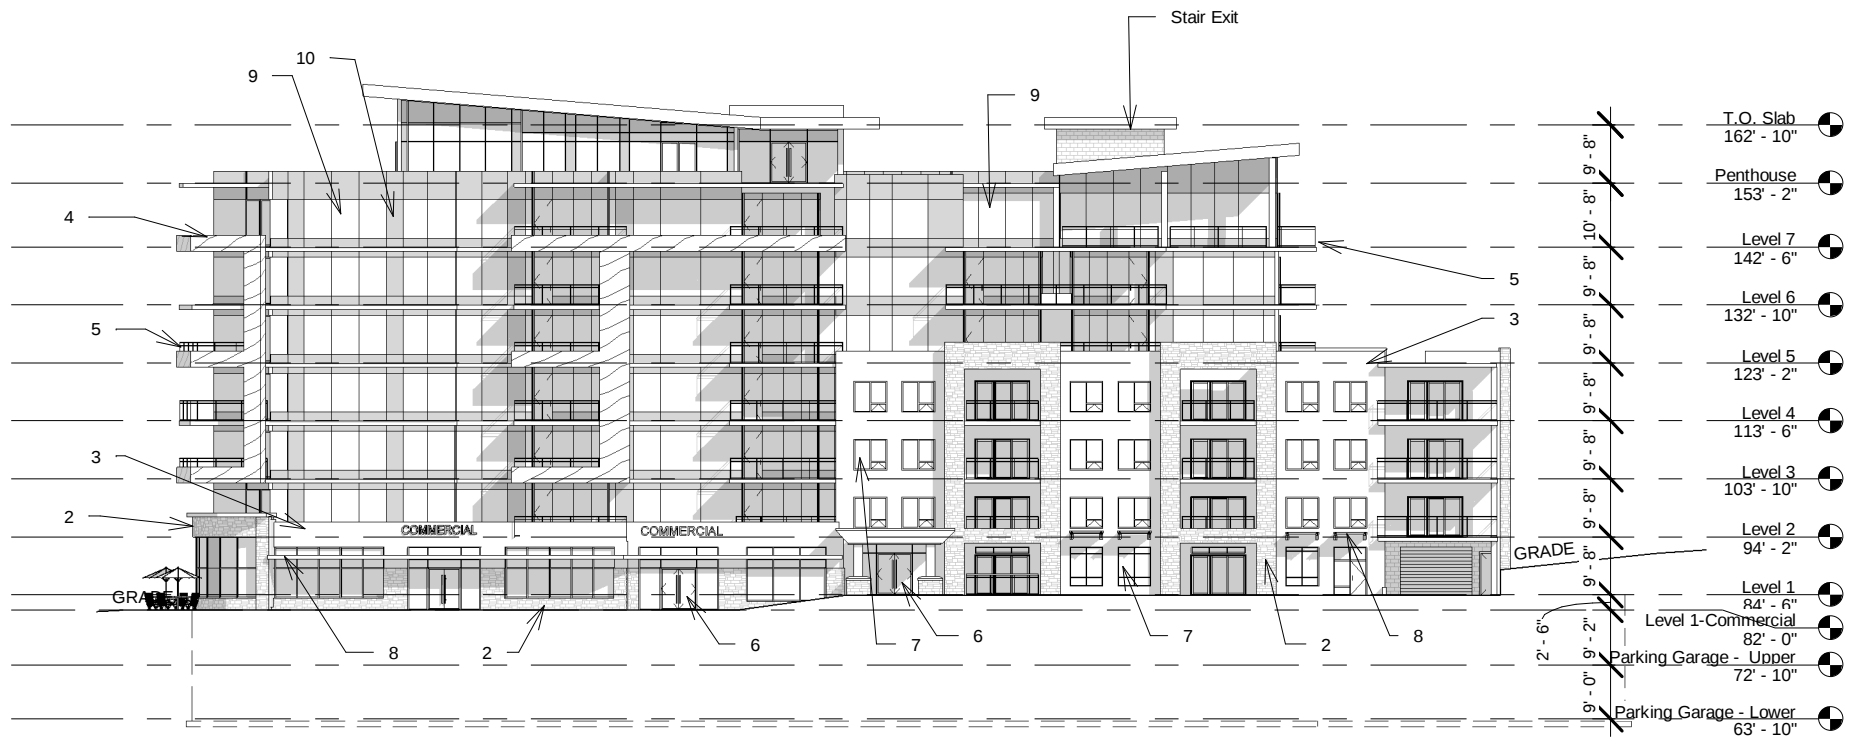

Proposed Commercial/Residential
Lot 1-A-C & 5AB-D
Dartmouth, N.S.

SOUTH ELEVATION

SCHEDULE D

SCALE:


NTS

DATE:

2/7/2018

Paul Skerry Associates Ltd.
ARCHITECTS
5514 LIVINGSTONE PLACE
HALIFAX N.S. B3K 2B9

- LEGEND
- 1 MASONRY TYPE 1
 - 2 MASONRY TYPE 2
 - 3 CERAMIC OR METAL PANEL TYPE 1
 - 4 CERAMIC OR METAL PANEL TYPE 2
 - 5 ALUMINUM/GLASS RAILING
 - 6 ALUMINUM GLAZING SYSTEM
 - 7 VINYL WINDOW/DOOR
 - 8 ALUMINUM/GLASS CANOPY
 - 9 VISION GLASS
 - 10 METAL, CERAMIC, OR GLASS SPANDREL
 - 11 GLASS BLOCK

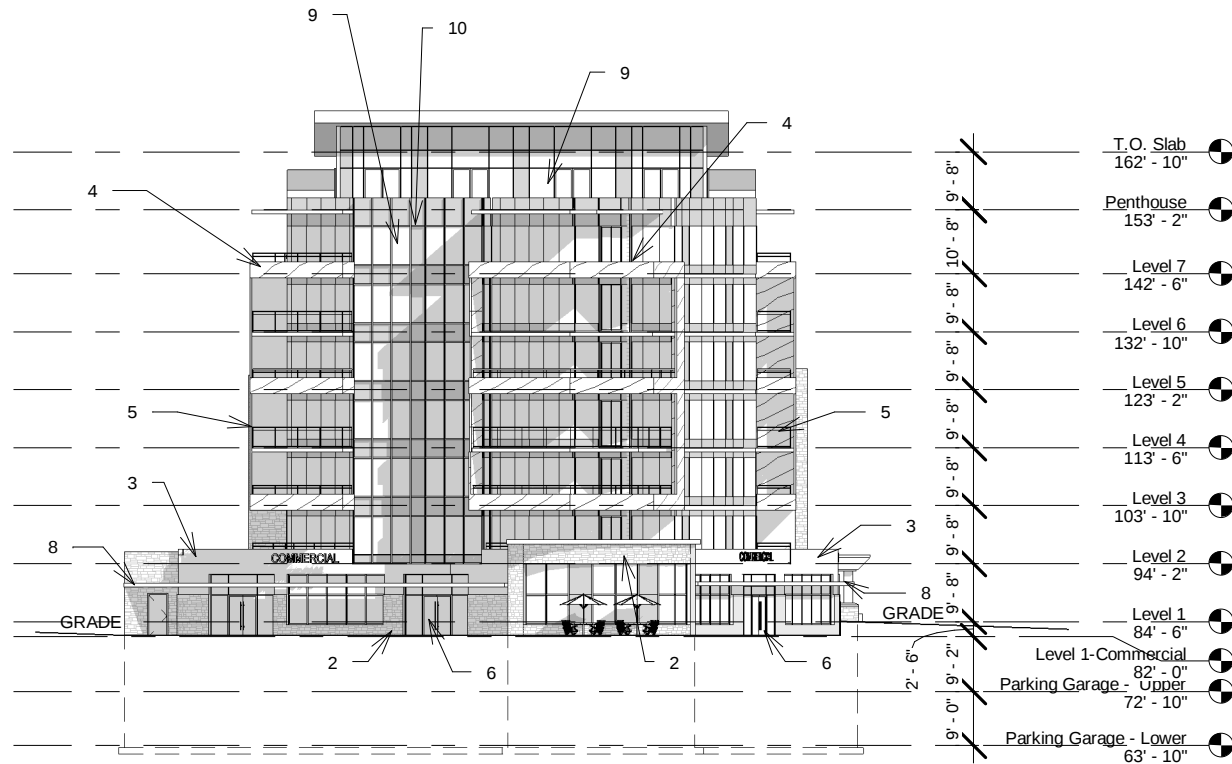

Proposed Commercial/Residential
Lot 1-A-C & 5AB-D
Dartmouth, N.S.

WEST ELEVATION

SCHEDULE E

SCALE:


NTS

DATE:

2/7/2018

Paul Skerry Associates Ltd.
ARCHITECTS
5514 LIVINGSTONE PLACE
HALIFAX N.S. B3K 2B9

- LEGEND
- 1 MASONRY TYPE 1
 - 2 MASONRY TYPE 2
 - 3 CERAMIC OR METAL PANEL TYPE 1
 - 4 CERAMIC OR METAL PANEL TYPE 2
 - 5 ALUMINUM/GLASS RAILING
 - 6 ALUMINUM GLAZING SYSTEM
 - 7 VINYL WINDOW/DOOR
 - 8 ALUMINUM/GLASS CANOPY
 - 9 VISION GLASS
 - 10 METAL, CERAMIC, OR GLASS SPANDREL
 - 11 GLASS BLOCK

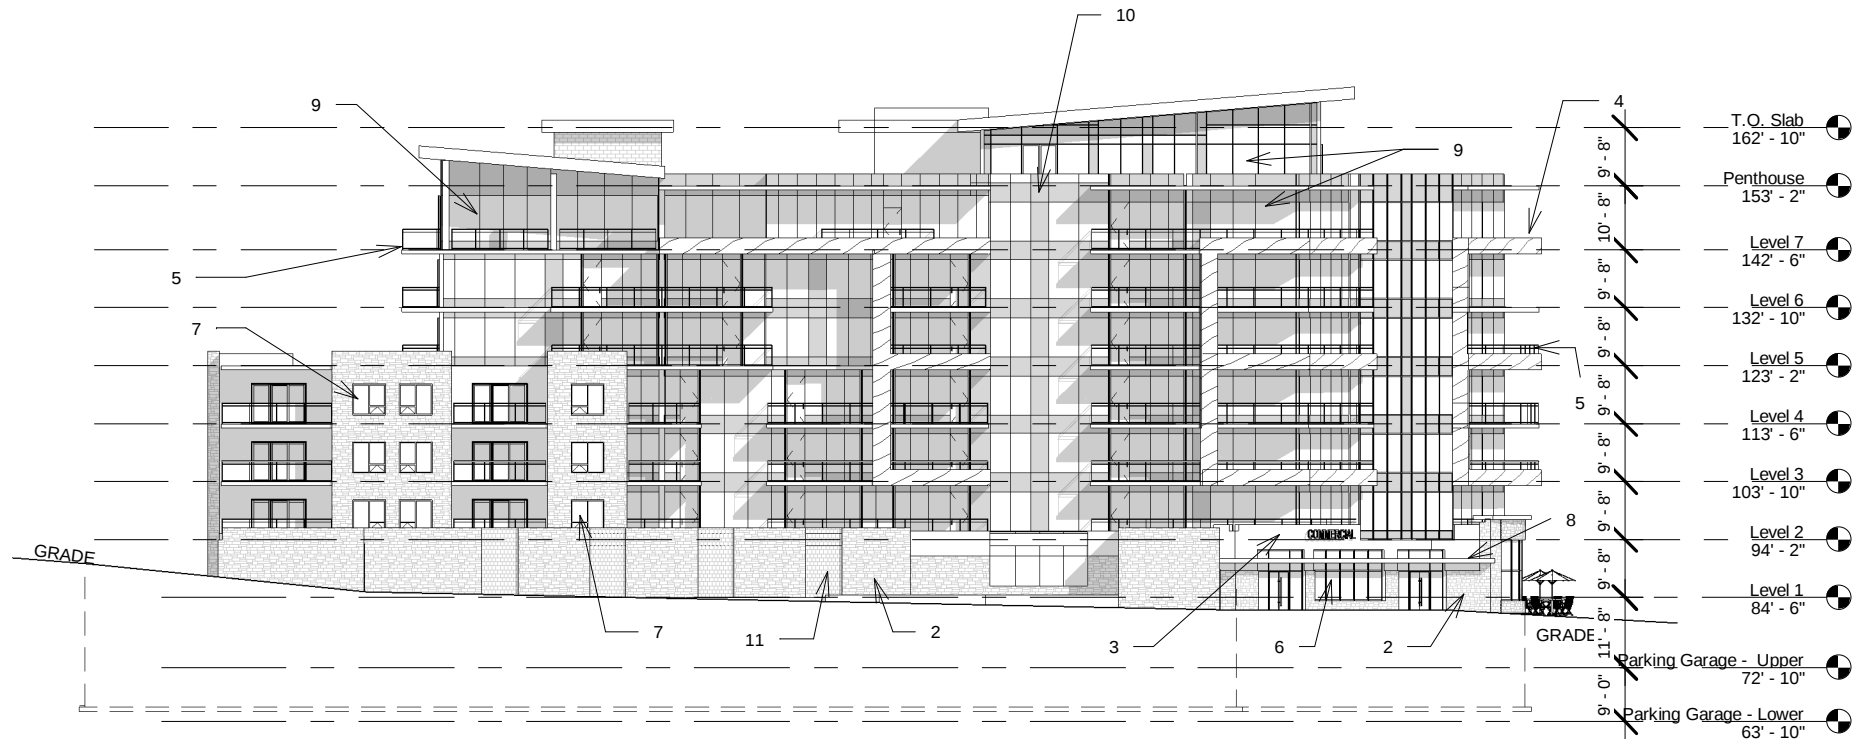

Proposed Commercial/Residential
Lot 1-A-C & 5AB-D
Dartmouth, N.S.

NORTH ELEVATION
SCHEDULE F

SCALE:


NTS

DATE:

2/7/2018

Paul Skerry Associates Ltd.
ARCHITECTS
5514 LIVINGSTONE PLACE
HALIFAX N.S. B3K 2B9

LEGEND	
1	MASONRY TYPE 1
2	MASONRY TYPE 2
3	CERAMIC OR METAL PANEL TYPE 1
4	CERAMIC OR METAL PANEL TYPE 2
5	ALUMINUM/GLASS RAILING
6	ALUMINUM GLAZING SYSTEM
7	VINYL WINDOW/DOOR
8	ALUMINUM/GLASS CANOPY
9	VISION GLASS
10	METAL, CERAMIC, OR GLASS SPANDREL
11	GLASS BLOCK

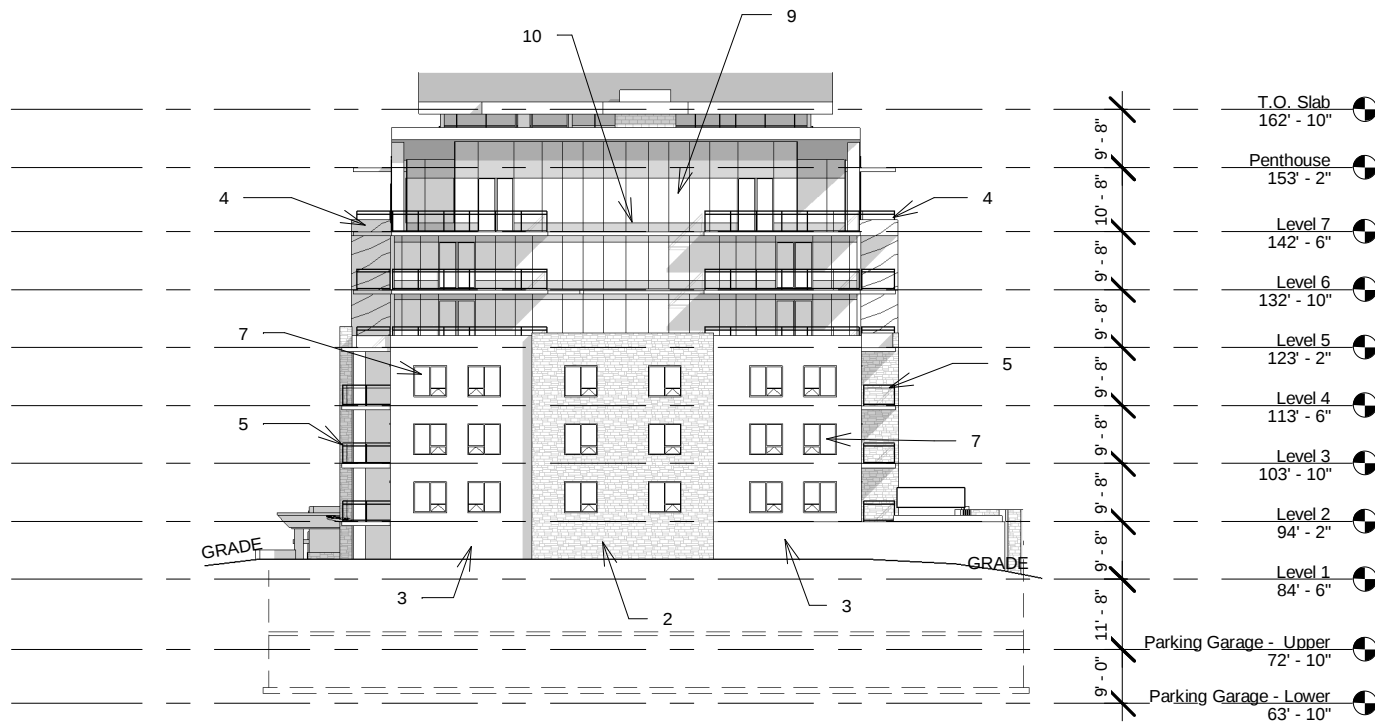

Proposed Commercial/Residential
Lot 1-A-C & 5AB-D
Dartmouth, N.S.

EAST ELEVATION

SCHEDULE G

SCALE:

NTS

DATE:

2/7/2018

Paul Skerry Associates Ltd.
ARCHITECTS
5514 LIVINGSTONE PLACE
HALIFAX N.S. B3K 2B9