

CHEBUCTO + ELM


6482 CHEBUCTO ROAD, HALIFAX, NS

BUILDING ELEVATIONS & STREETWALL  
FRAMEWORK


Project No.: 2015.14  
Scale: AS NOTED  
Date: 12 Sep 2018

WM FARES  
ARCHITECTS

A02

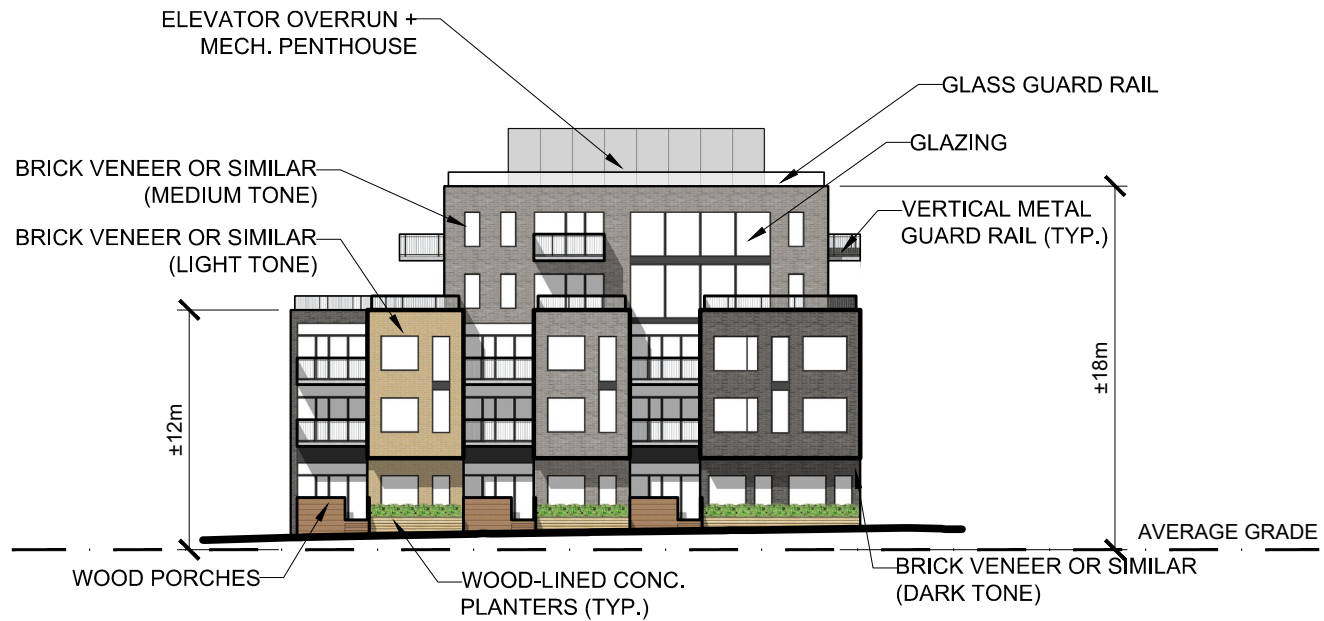


1 EAST ELEVATION  
A03 SCALE: 1" = 30'=0"

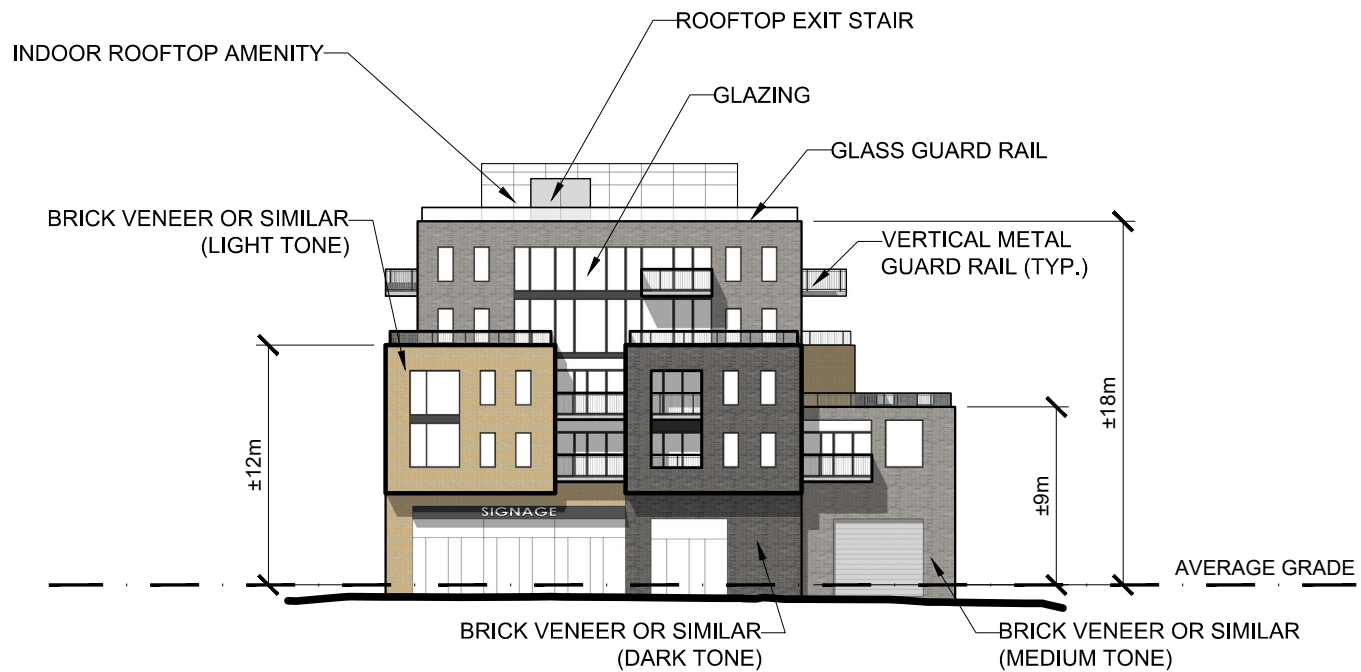

2 WEST ELEVATION  
A03 SCALE: 1" = 30'=0"

NOTE: LANDSCAPE DESIGN ELEMENTS ARE PRELIMINARY AND SUBJECT TO MODIFICATION BY THE LANDSCAPE ARCHITECT DURING THE BUILDING PERMIT PROCESS.

NOTE: COMMERCIAL ENTRANCES ARE A FUNCTION OF INTERNAL PROGRAMMING AND MAY VARY.

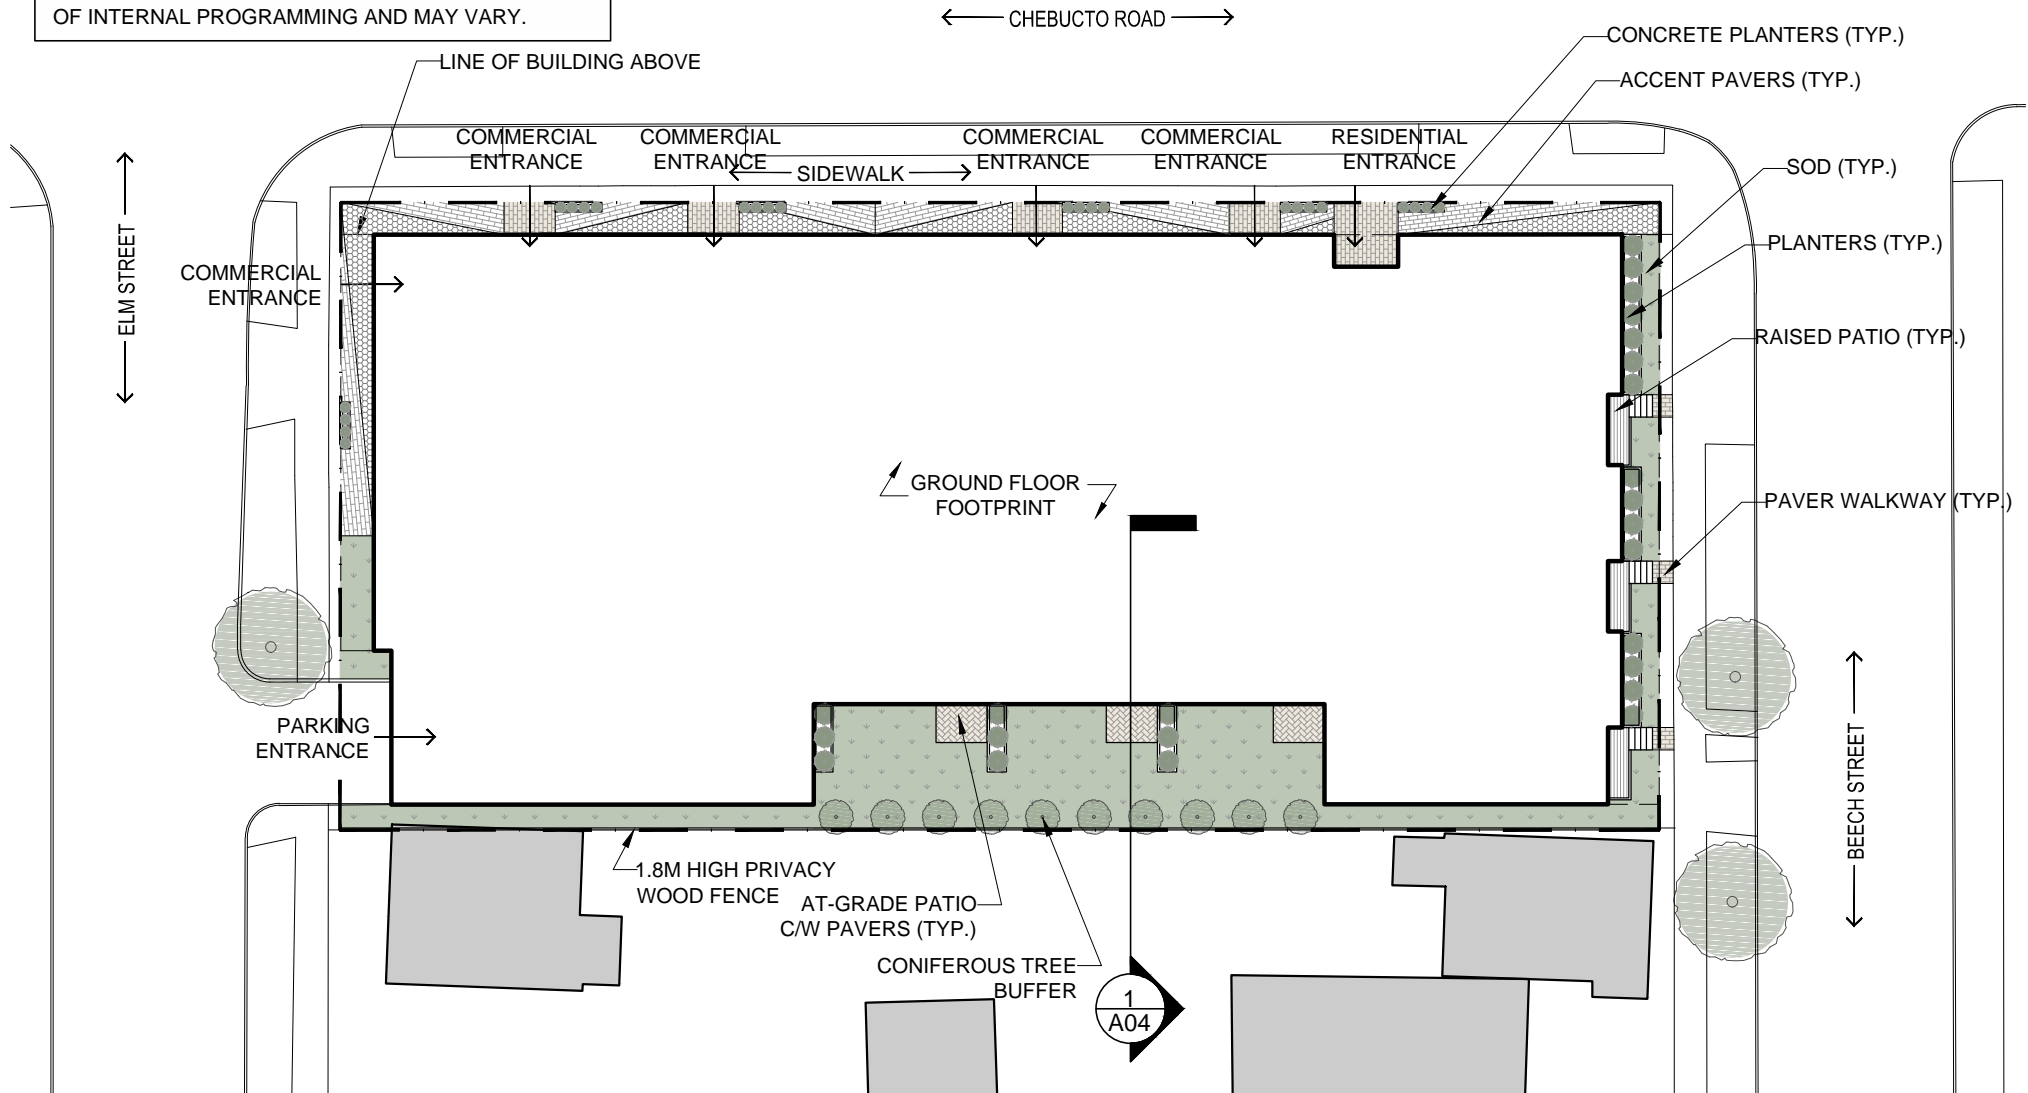

CHEBUCTO / BEECH / ELM DEVELOPMENT

6482 CHEBUCTO ROAD, HALIFAX, NS


REQUIRED YARD LANDSCAPING PLAN

Project No.: 2015.14  
Scale: 1" = 30'-0"  
Date: 24 Oct 2018



WM FARES  
ARCHITECTS

**A04**

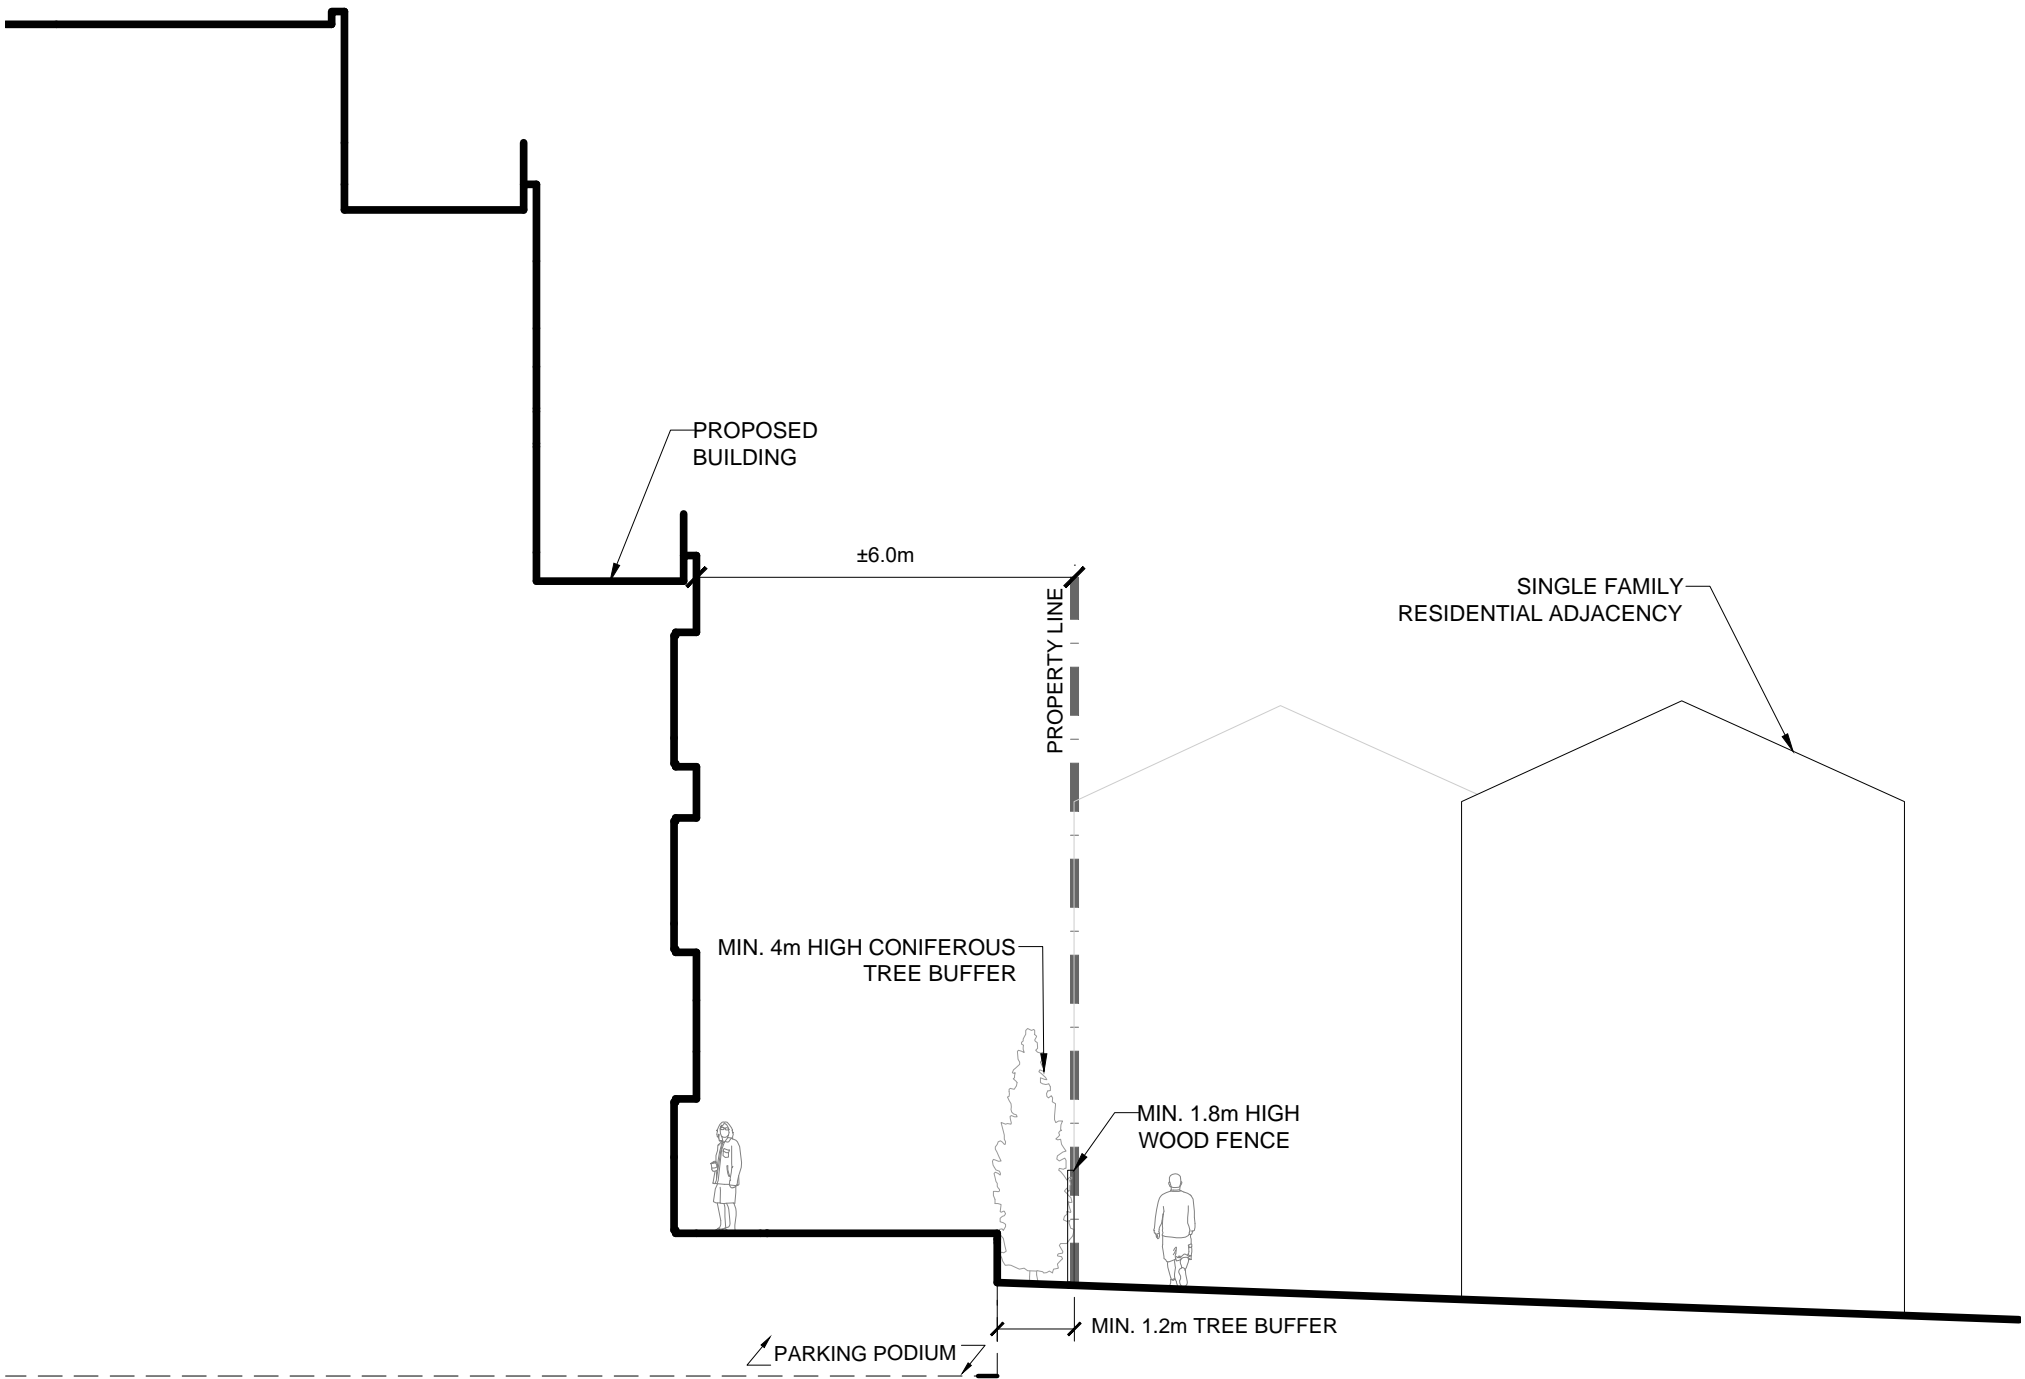

CHEBUCTO / BEECH / ELM DEVELOPMENT

6482 CHEBUCTO ROAD, HALIFAX, NS

LANDSCAPED BUFFER CROSS SECTION

Project No.: 2015.14  
 Scale: 1" = 10'-0"  
 Date: 24 Oct 2018

WM FARES  
 ARCHITECTS

**A05**