


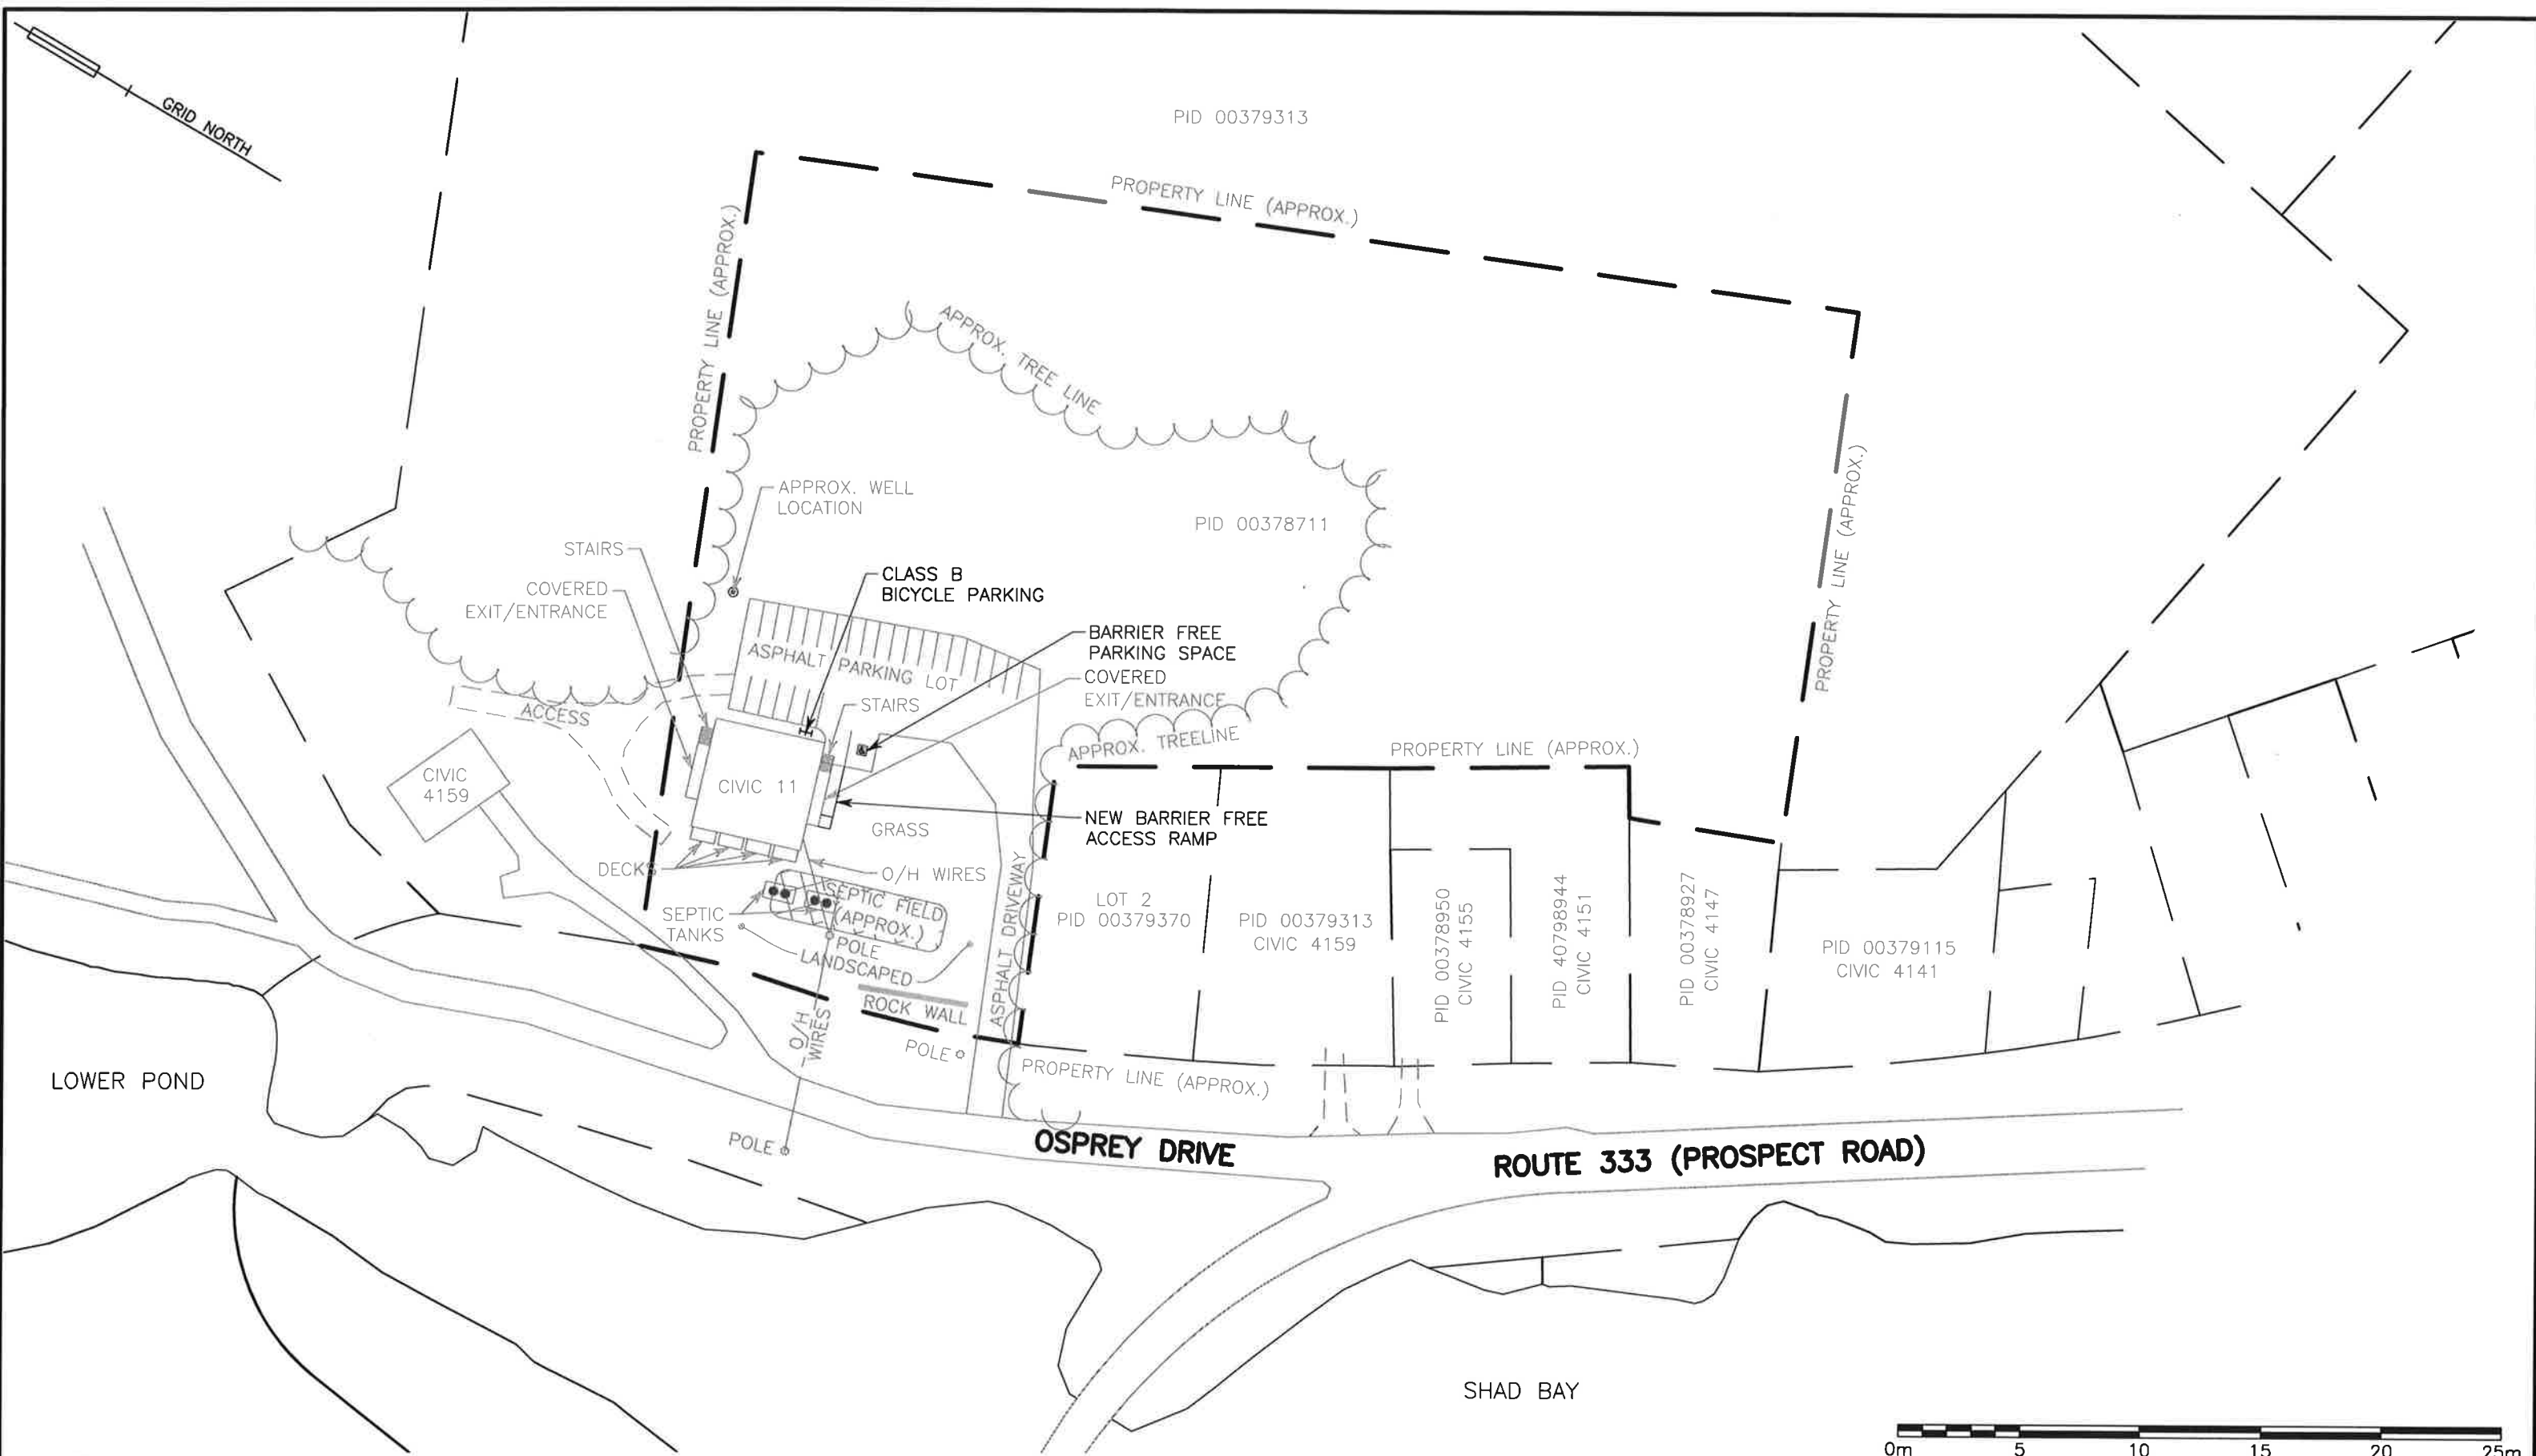

SDMM
Servant, Dunbrack, McKenzie
& MacDonald Ltd.

36 OLAND CRESCENT
BAYERS LAKE BUSINESS PARK
HALIFAX, NOVA SCOTIA
OFFICE: (902) 455-1537
FAX: (902) 455-8479
WEB: www.sdmm.ca

Location: **CONCEPT SITE PLAN**
11 OSPREY DRIVE, SHAD BAY, NOVA SCOTIA

NOTES:
1. PLAN IS METRIC.
2. PROPERTY LINES ARE BASED ON MAPPING FILES AND ARE APPROXIMATE ONLY.
3. SITE CONDITIONS ARE BASED ON GOOGLE AERIAL IMAGERY AND ARE APPROXIMATE ONLY.

Date:	APRIL 9, 2019	Project No. :	34200
Scale:	1:1000	Sheet Size:	11"X17"
Prepared by:	G. MACLEAN		