


LEGEND

EXISTING		PROPOSED
	CURB STOP/GATE/BUTTERFLY VALVE	
	FIRE HYDRANT	
	SIAMESE SPRINKLER CONNECTION	
	CATCH BASIN/PIT	
	POWER POLE/LIGHT POLE	
	TREE	
	STREET SIGN	
	GAS LINE	
	WATER MAIN/SERVICE	
	SANITARY MANHOLE & PIPE	
	STORM MANHOLE & PIPE	
	COMBINED SEWER	
	PROPERTY LINE/BOUNDARY	
	BUILDING	

NOTES

1. EXISTING WATER, STORM & SANITARY SEWER, AND GAS UNDERGROUND PIPING BASED ON HW & HERITAGE GAS GIS DATA AND RECORDS. CONTRACTOR TO VERIFY EXACT LOCATIONS AND ELEVATIONS IN THE FIELD.
2. PROPERTY BOUNDARIES HAVE BEEN COMPILED FROM VARIOUS SOURCES AND ARE SUBJECT TO SURVEY.
3. ALL WORK SHALL BE COMPLETED IN ACCORDANCE WITH NOVA SCOTIA REGULATIONS AND HRM BY-LAWS, HALIFAX WATER DESIGN AND CONSTRUCTION SPECIFICATIONS (LATEST EDITION) AND HRM MUNICIPAL SERVICE SYSTEM GUIDELINES "RED BOOK" (LATEST EDITION).
4. CONTRACTOR TO HAVE SERVICES LOCATED IN THE FIELD PRIOR TO DIGGING.
5. CONTRACTOR TO REMOVE EXISTING LATERALS TO THE MAIN AND REMOVE OLD VALVES.

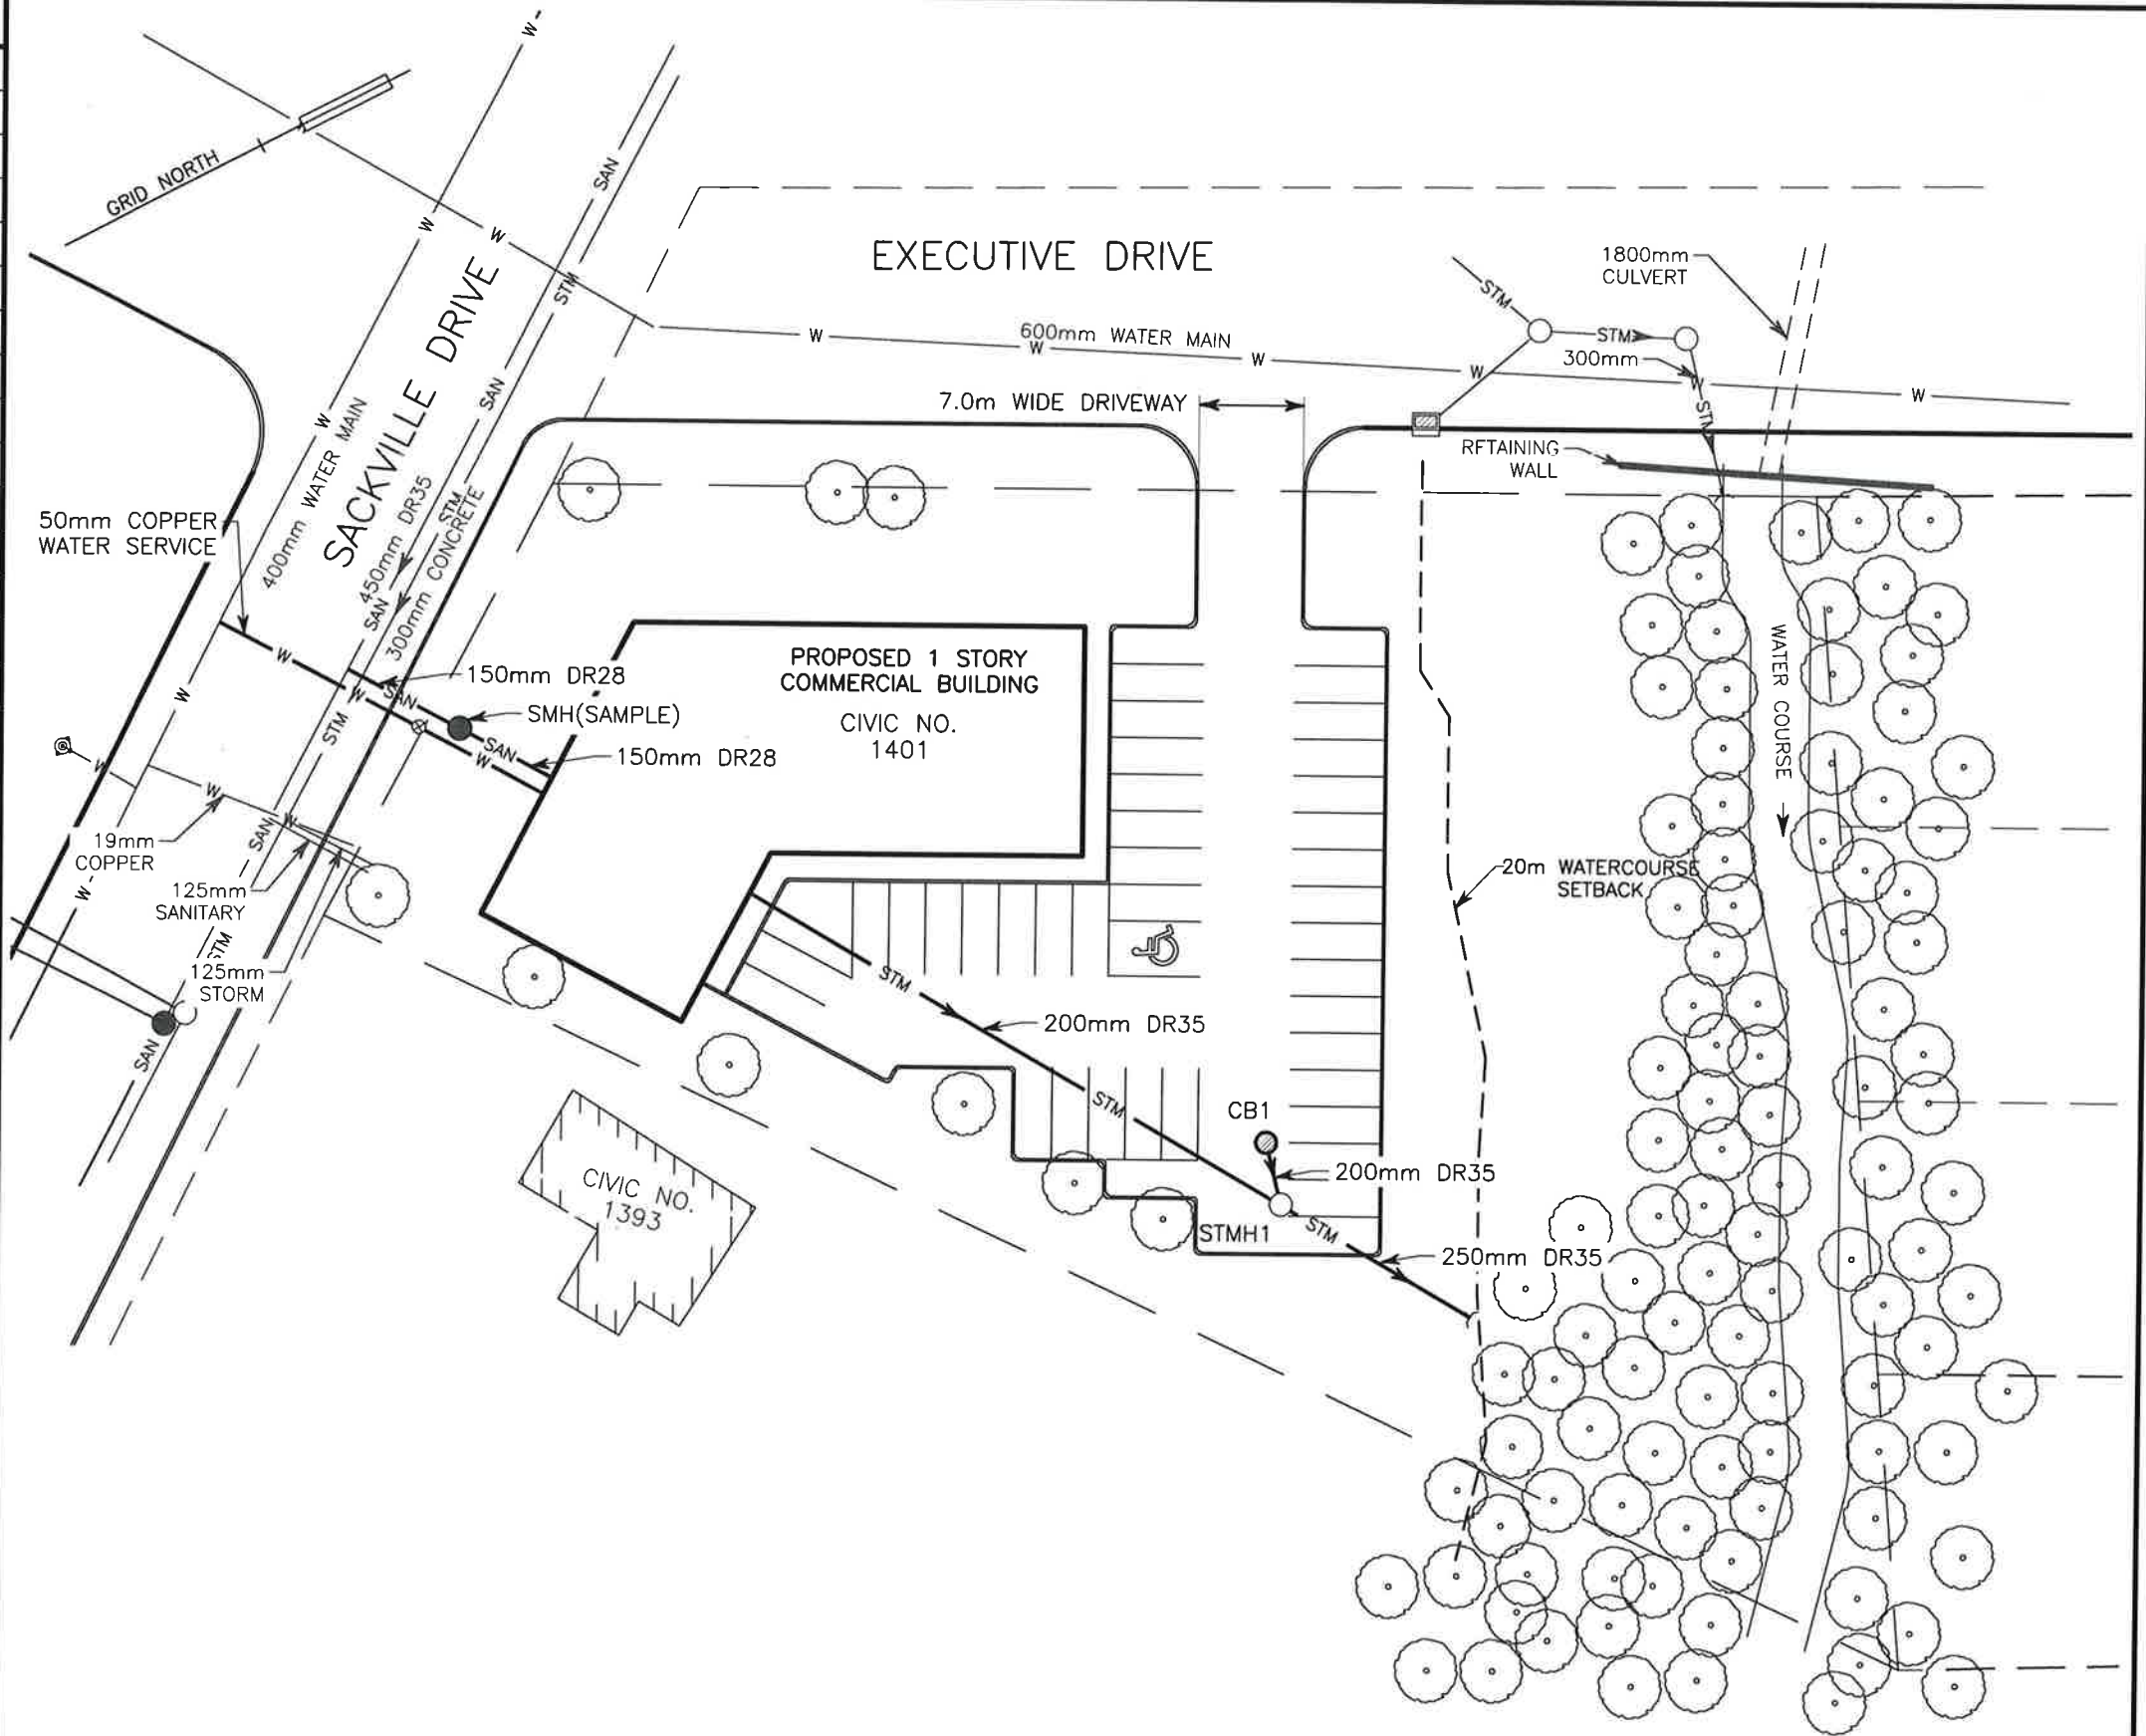

36 OLAND CRESCENT
BAYERS LAKE BUSINESS PARK
HALIFAX, NOVA SCOTIA
OFFICE: (902) 455-1537
FAX: (902) 455-8479

SERVICING SCHEMATIC
1401 SACKVILLE DRIVE

Project No.: 1- 14-11 (33343)
Scale: 1:500
Date: 19 Mar 2019

WM FARES
ARCHITECTS

C1