


LEGEND	
1	PLANTER
2	PRIVATE TERRACE
3	PLANTING BED
4	CONCRETE SIDEWALK
5	PRIVACY PARTITION
6	BALLAST
7	GREEN ROOF
8	PAVERS

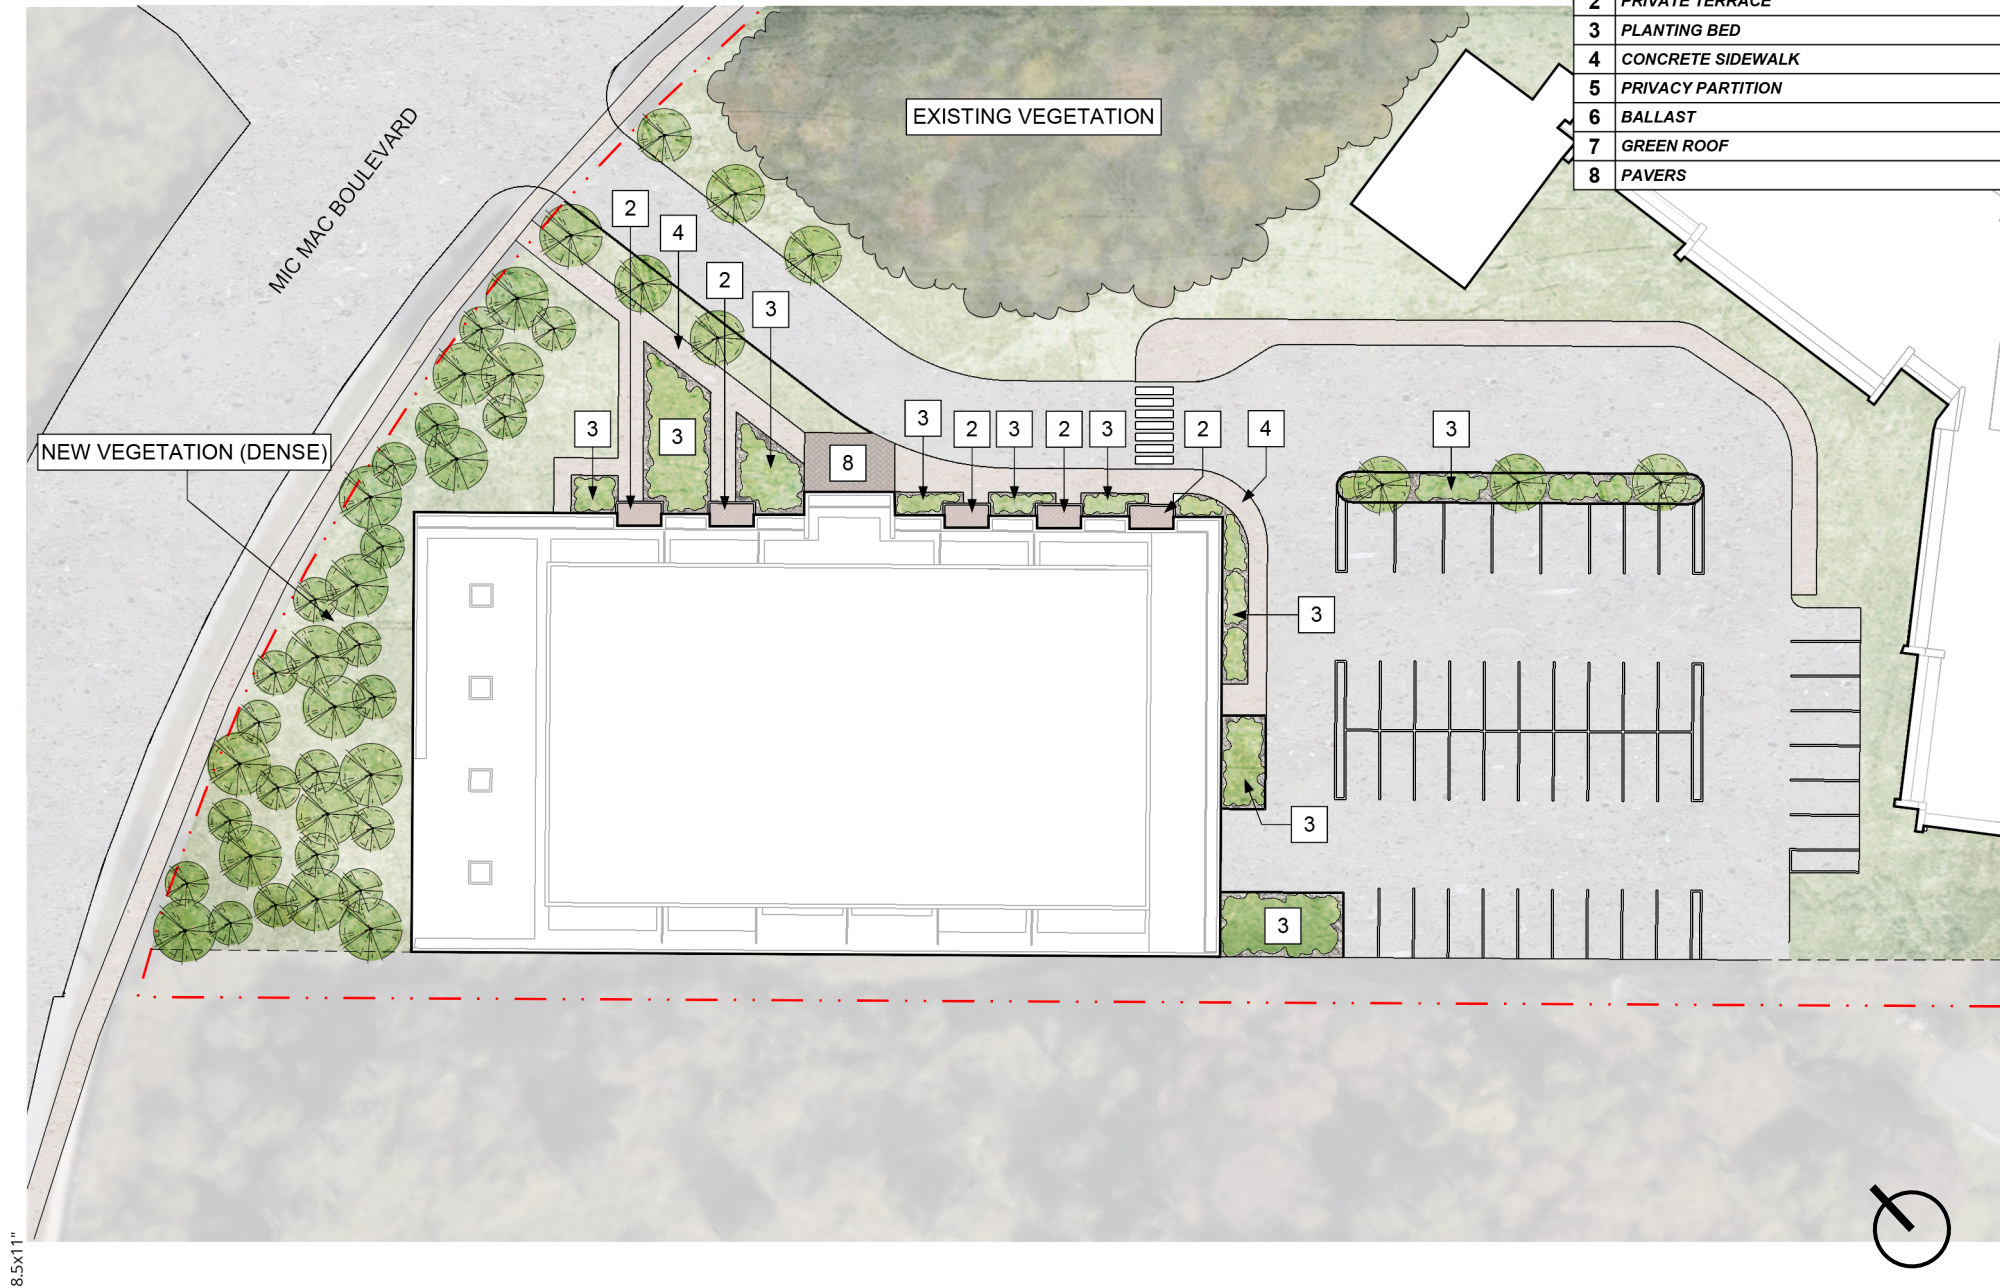

KINGS WOOD

Dartmouth, NS

189-00152-00 August 12, 2019

LANDSCAPE PLAN - SITE

SCALE: 1" = 50'-0"




ARCHITECTURE | 49

CO:WORK
COLLABORATIVE ARCHITECTURE

A7

LEGEND	
1	PLANTER
2	PRIVATE TERRACE
3	PLANTING BED
4	CONCRETE SIDEWALK
5	PRIVACY PARTITION
6	BALLAST
7	GREEN ROOF
8	PAVERS

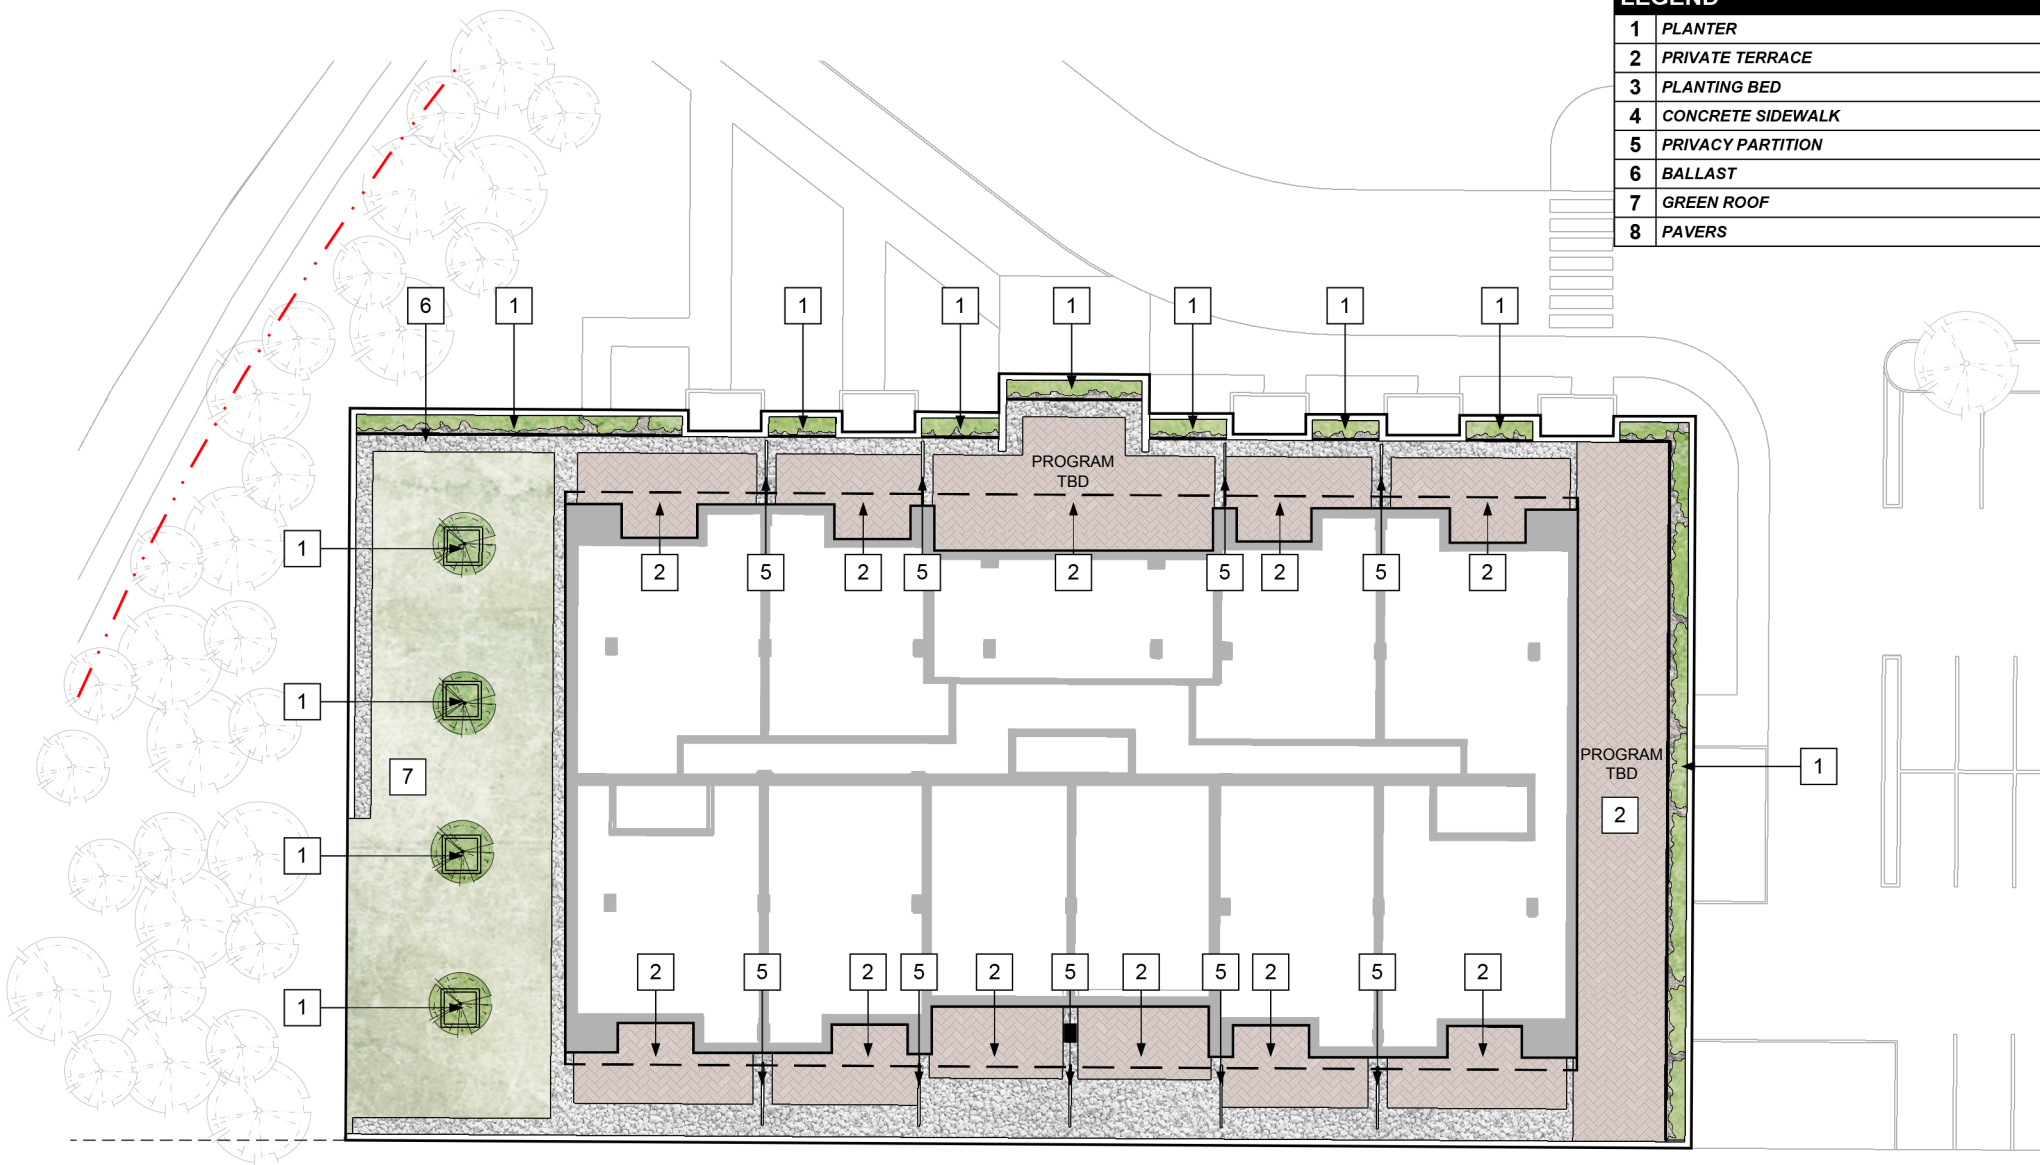


KINGS WOOD

Dartmouth, NS

189-00152-00 August 12, 2019

LANDSCAPE PLAN - LEVEL 3 ROOFTOP

SCALE: 1" = 30'-0"

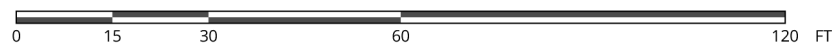

ARCHITECTURE | 49

CO:WORK
COLLABORATIVE ARCHITECTURE

A8