


# HOTEL

RUTH GOLDBLOOM DRIVE



WM FARES  
ARCHITECTS


3480 Joseph Howe Dr. | Suite 500 | Halifax, NS B3L 4H7 | 902.457.6676

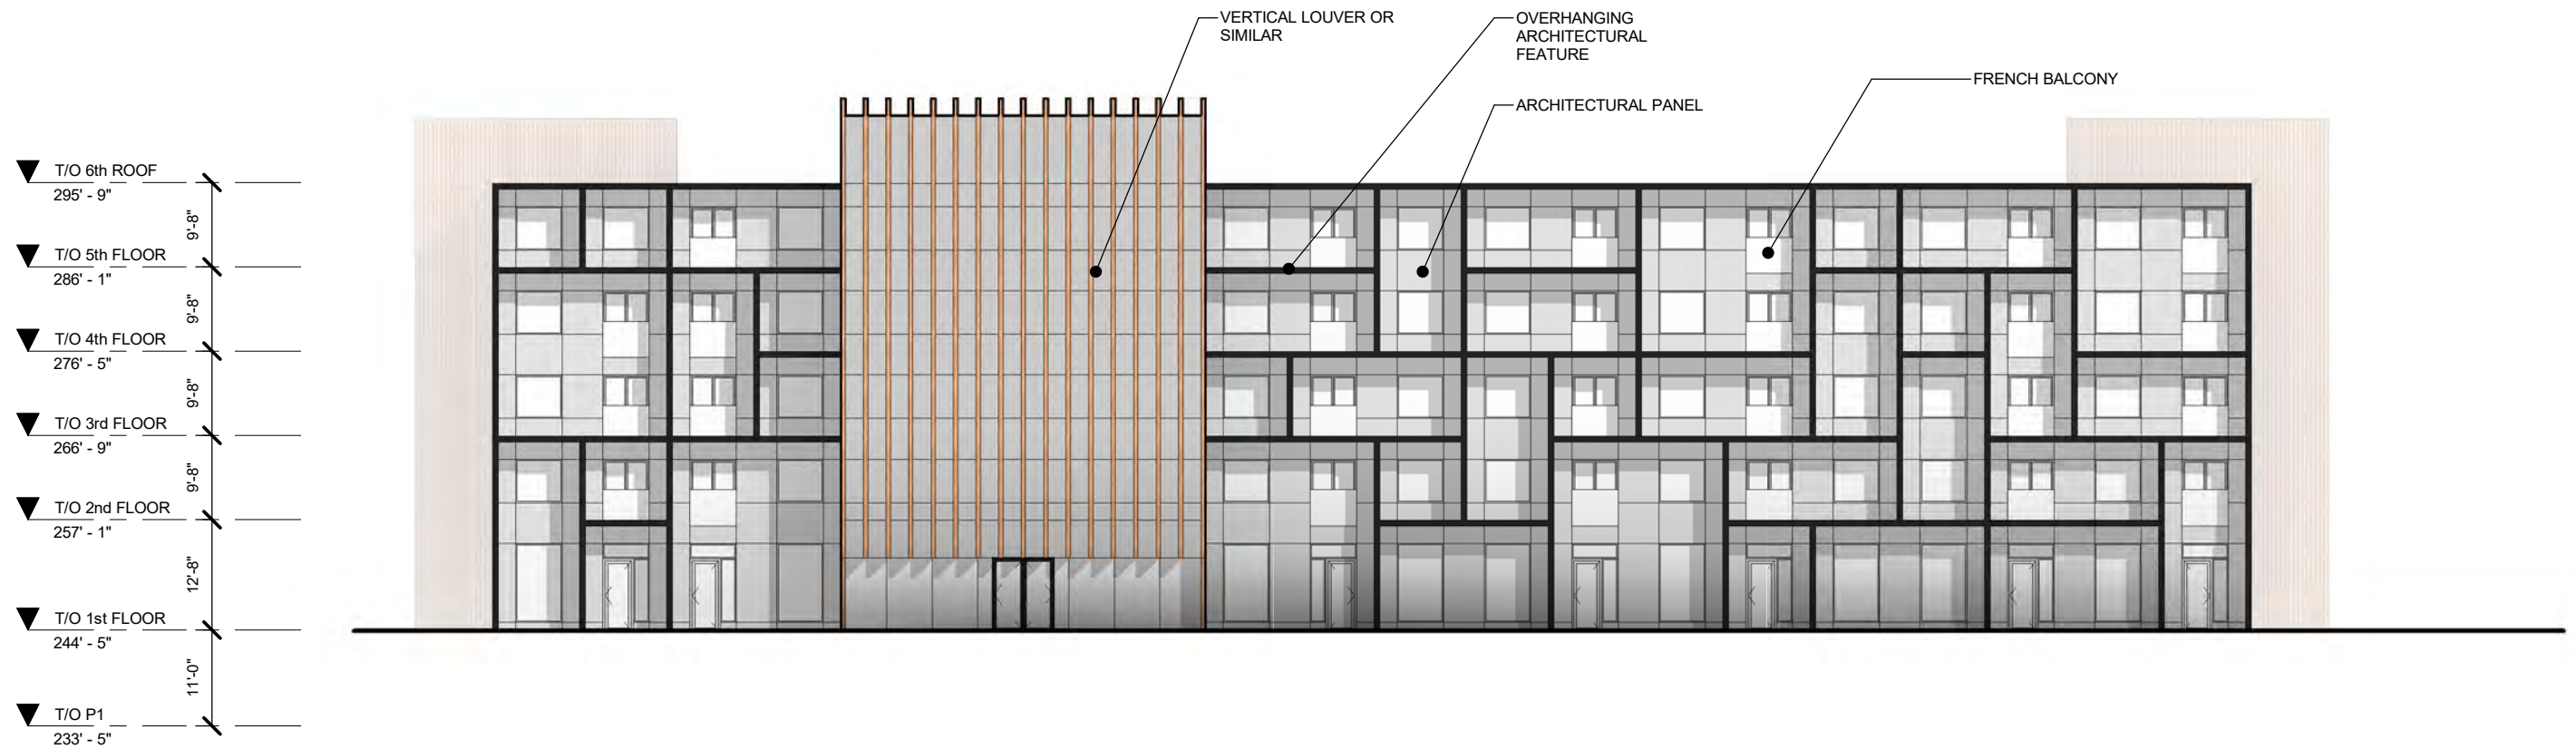

HOTEL  
RUTH GOLDBLOOM DRIVE


ELEVATION - WEST

Project No: 2019-22  
Scale: 1" = 20'-0"  
Date: AUGUST 2019

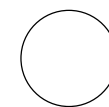

WM FARES  
ARCHITECTS


A301

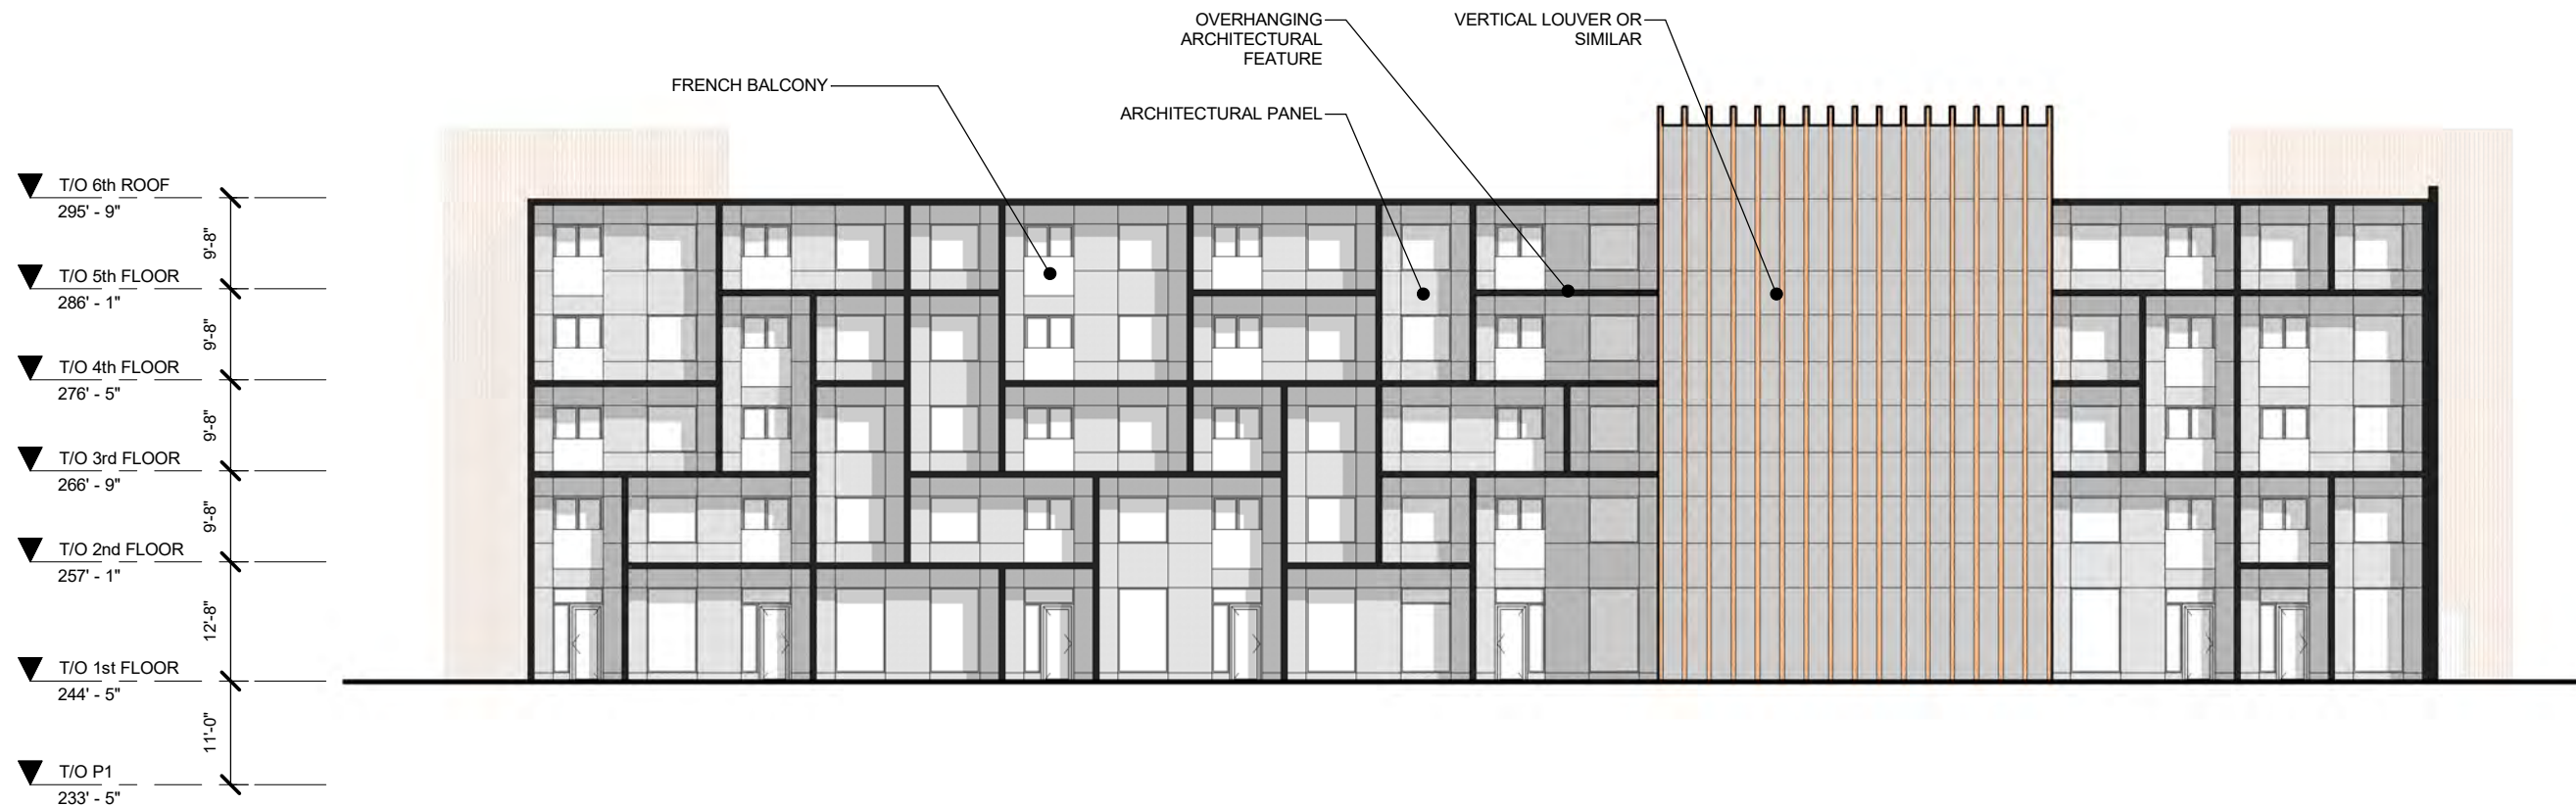

HOTEL  
RUTH GOLDBLOOM DRIVE

ELEVATION - EAST


Project No: 2019-22  
Scale: 1" = 20'-0"  
Date: AUGUST 2019

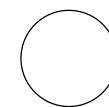

WM FARES  
ARCHITECTS

A302



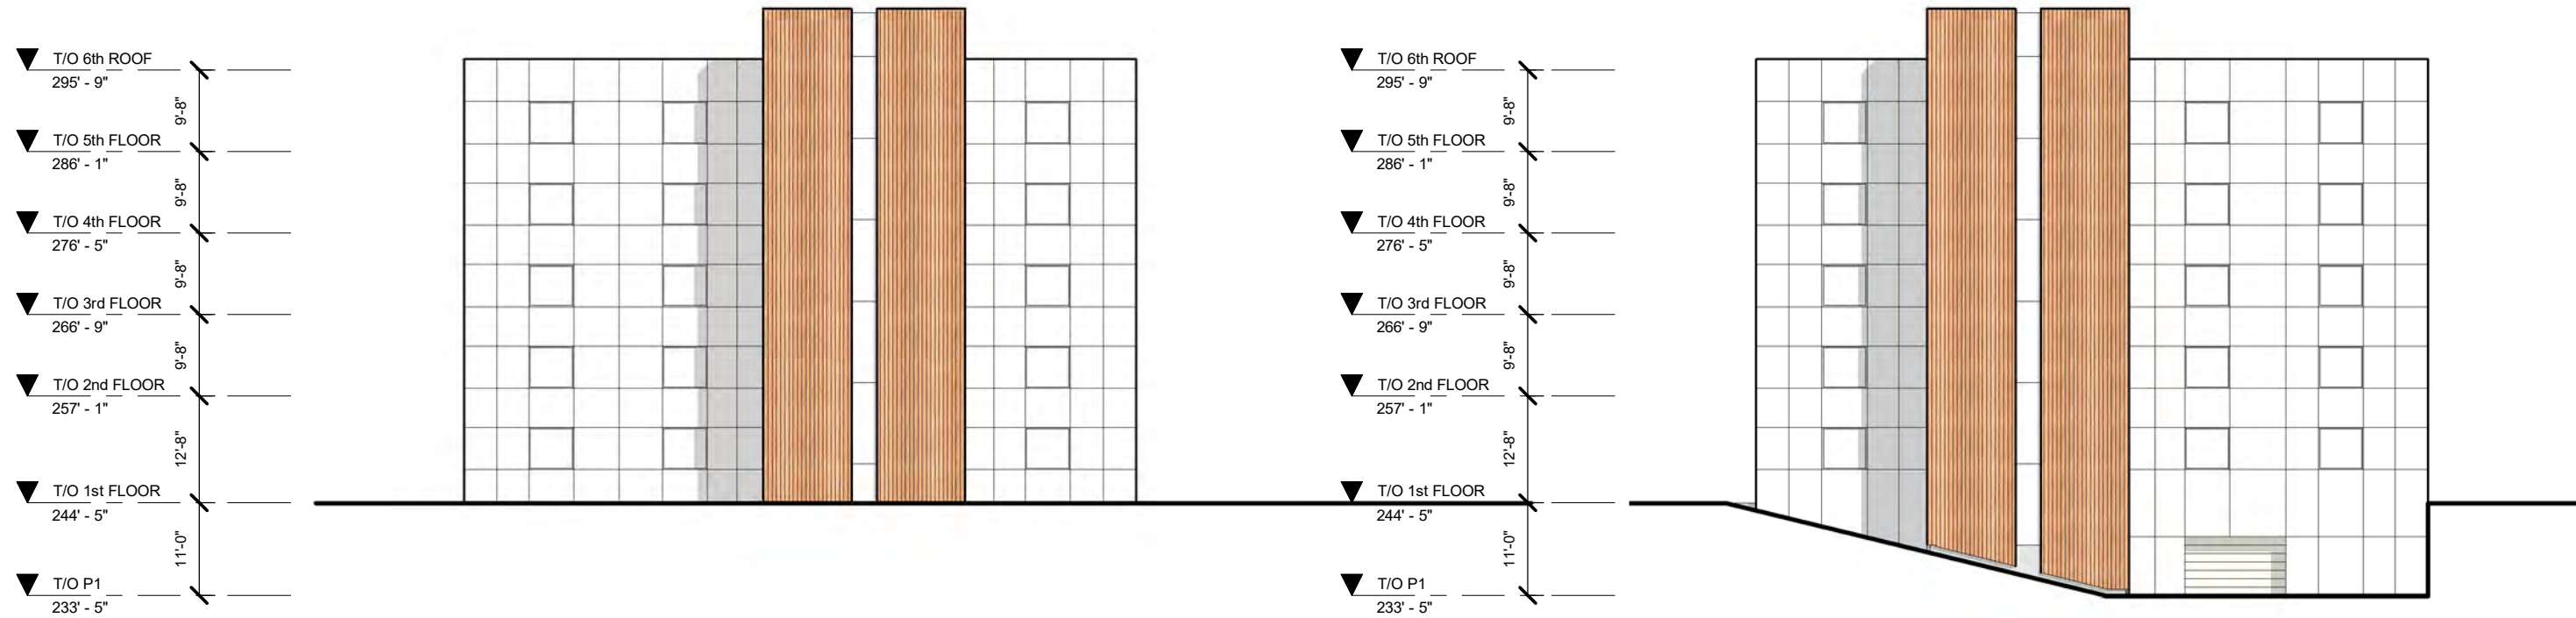

① **ELEVATION - NORTH**  
1" = 20'-0"

② **ELEVATION - SOUTH**  
1" = 20'-0"