


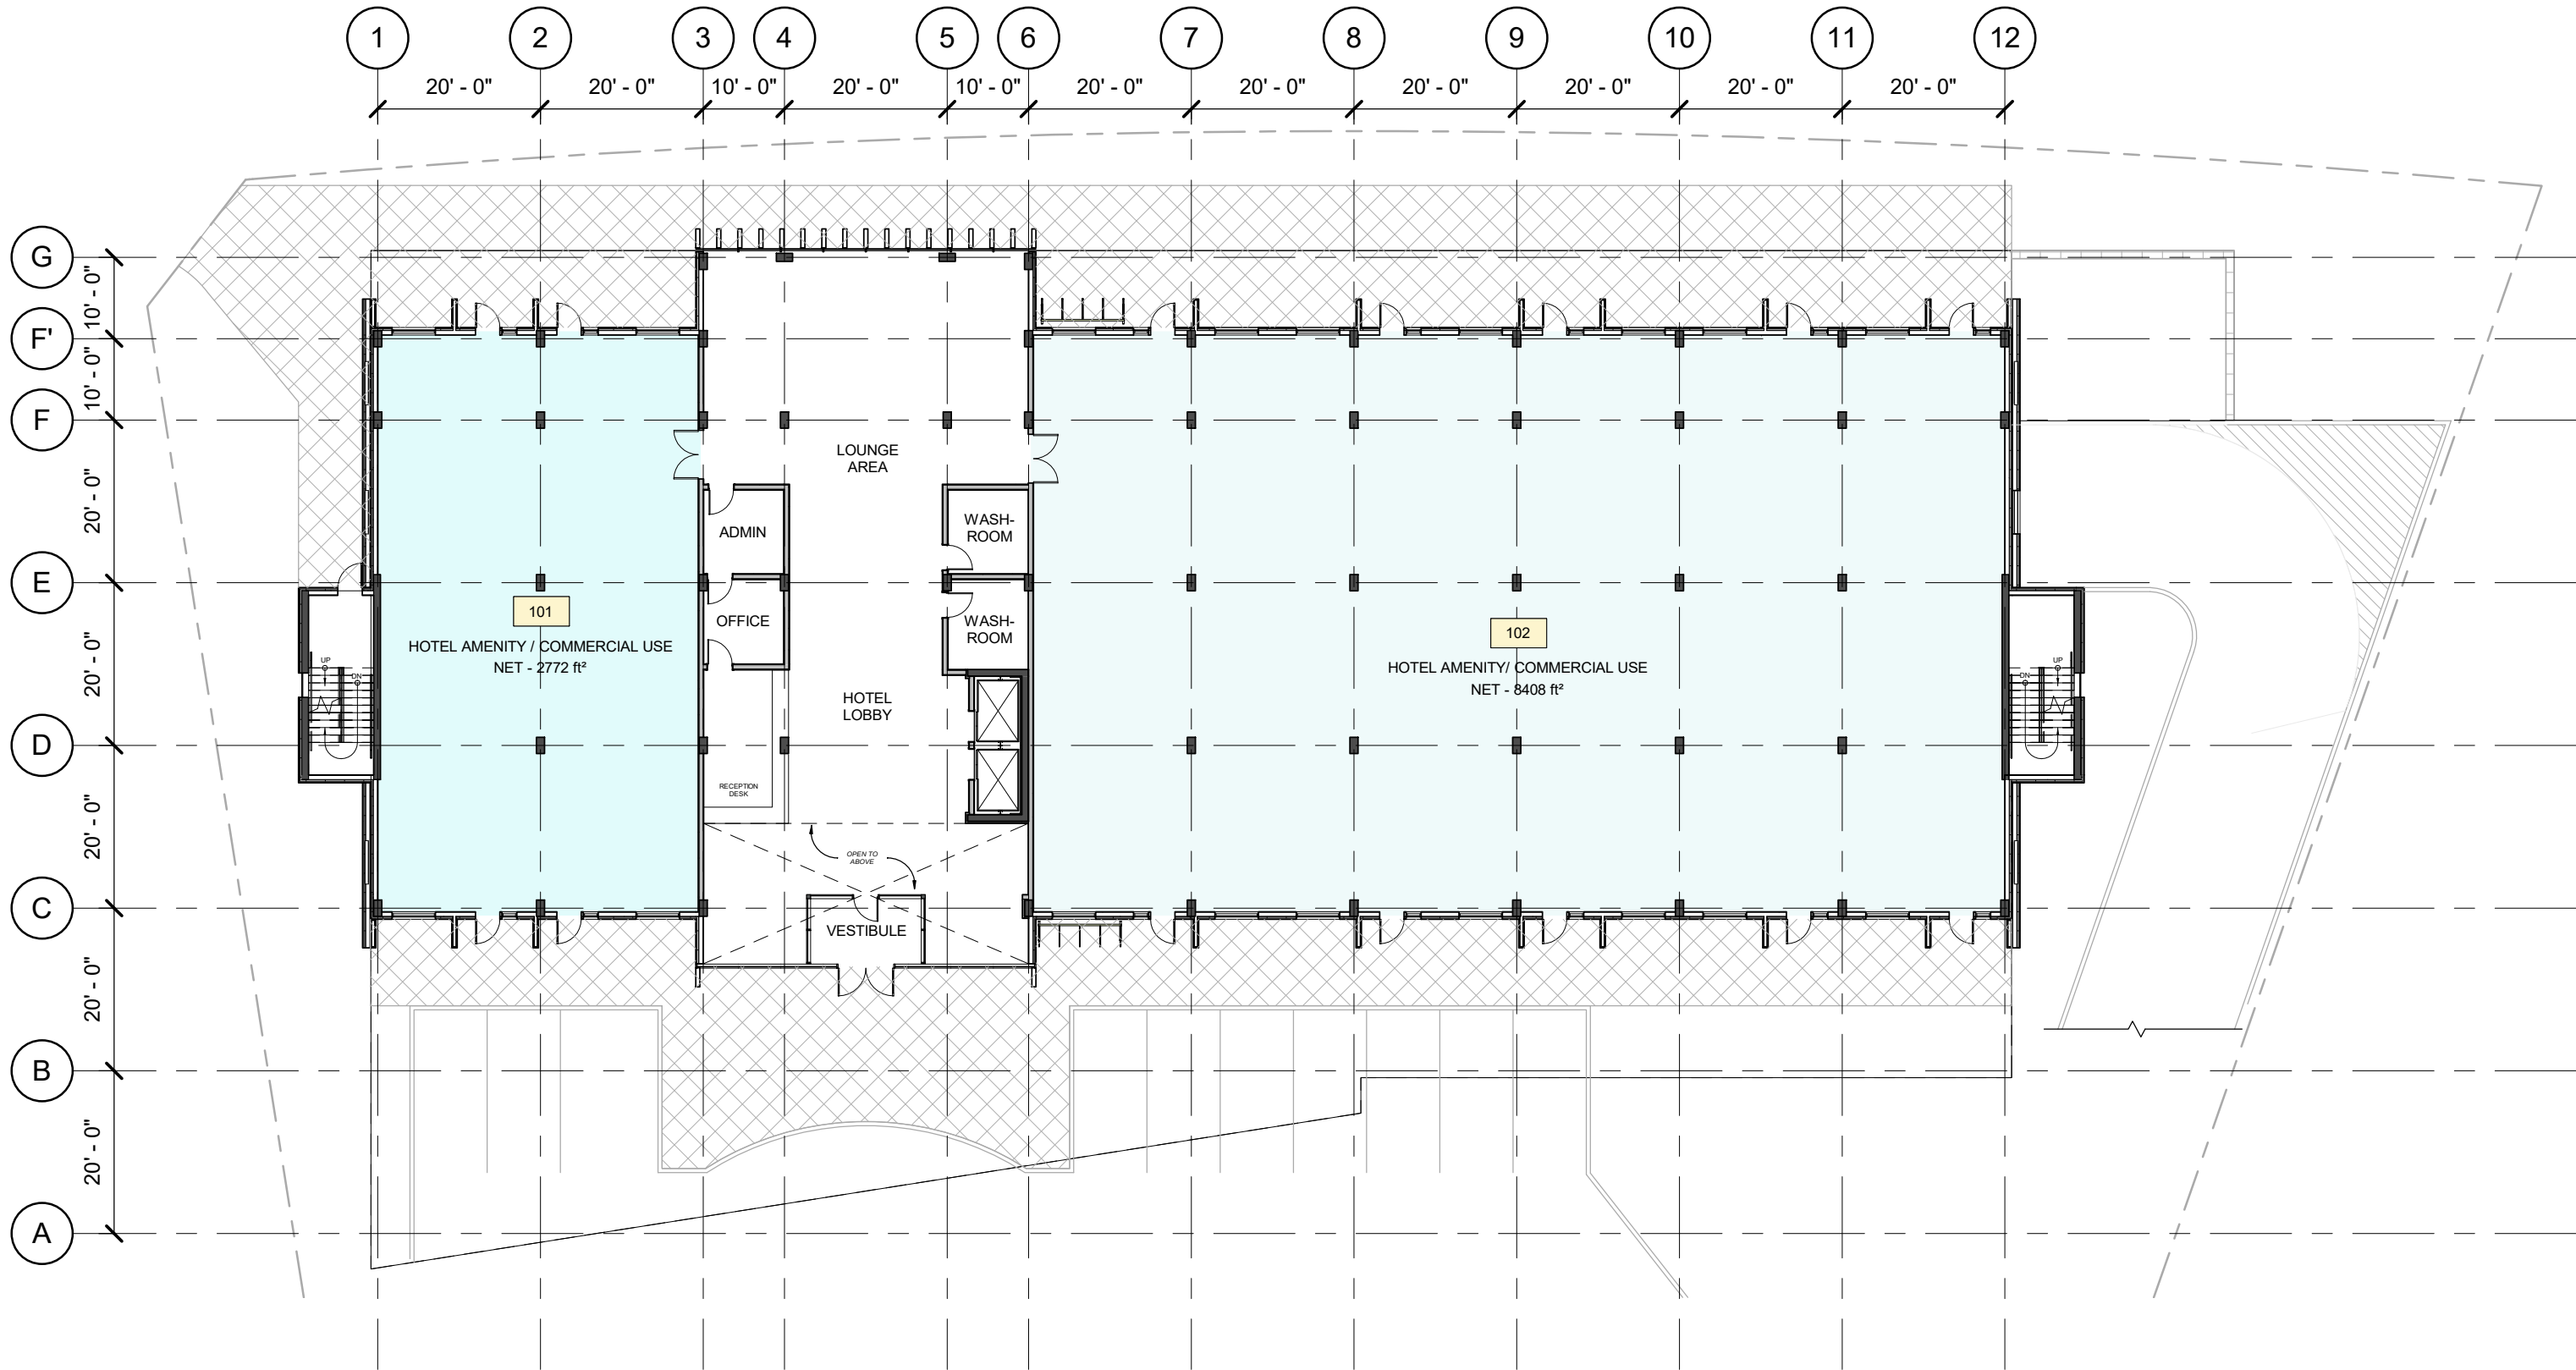


T/O 1st FLOOR

1" = 20'-0"

HOTEL
RUTH GOLDBLOOM DRIVE


LEVEL 100

Project No: 2019-22
Scale: 1" = 20'-0"
Date: AUGUST 2019

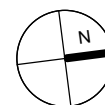

WM FARES
ARCHITECTS


A102

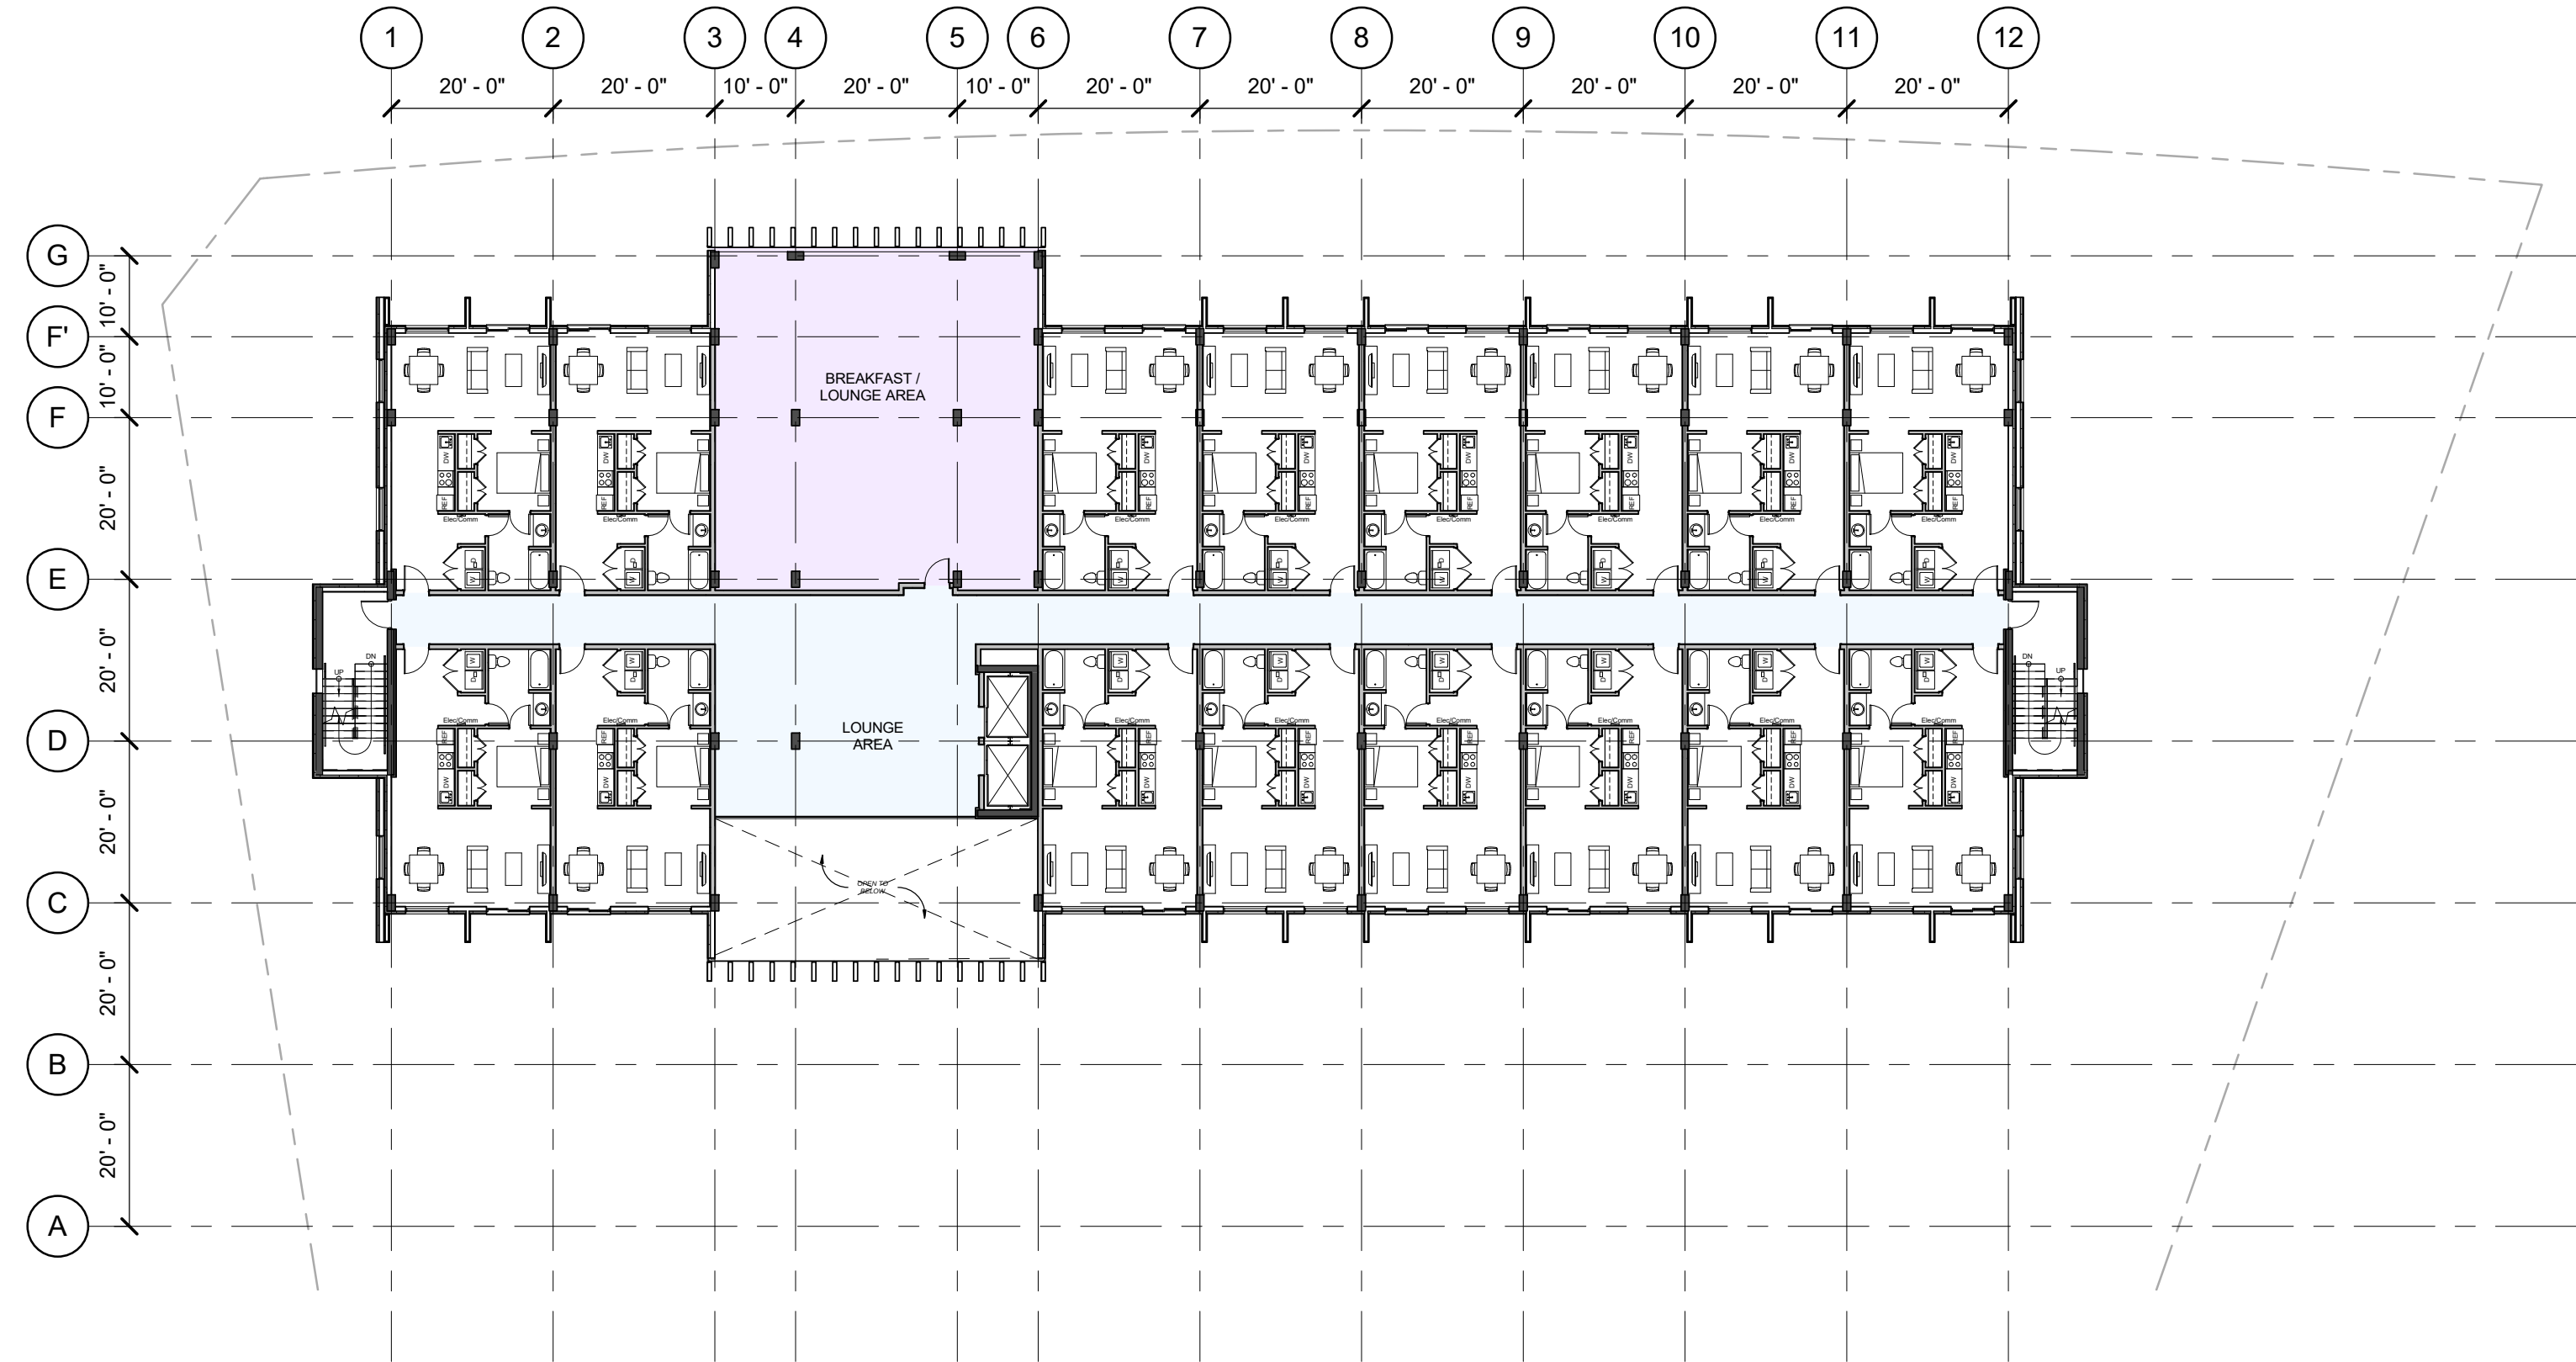

HOTEL
RUTH GOLDBLOOM DRIVE

LEVEL 200

Project No: 2019-22
Scale: 1" = 20'-0"
Date: AUGUST 2019

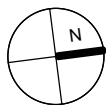

WM FARES
ARCHITECTS

A103

