



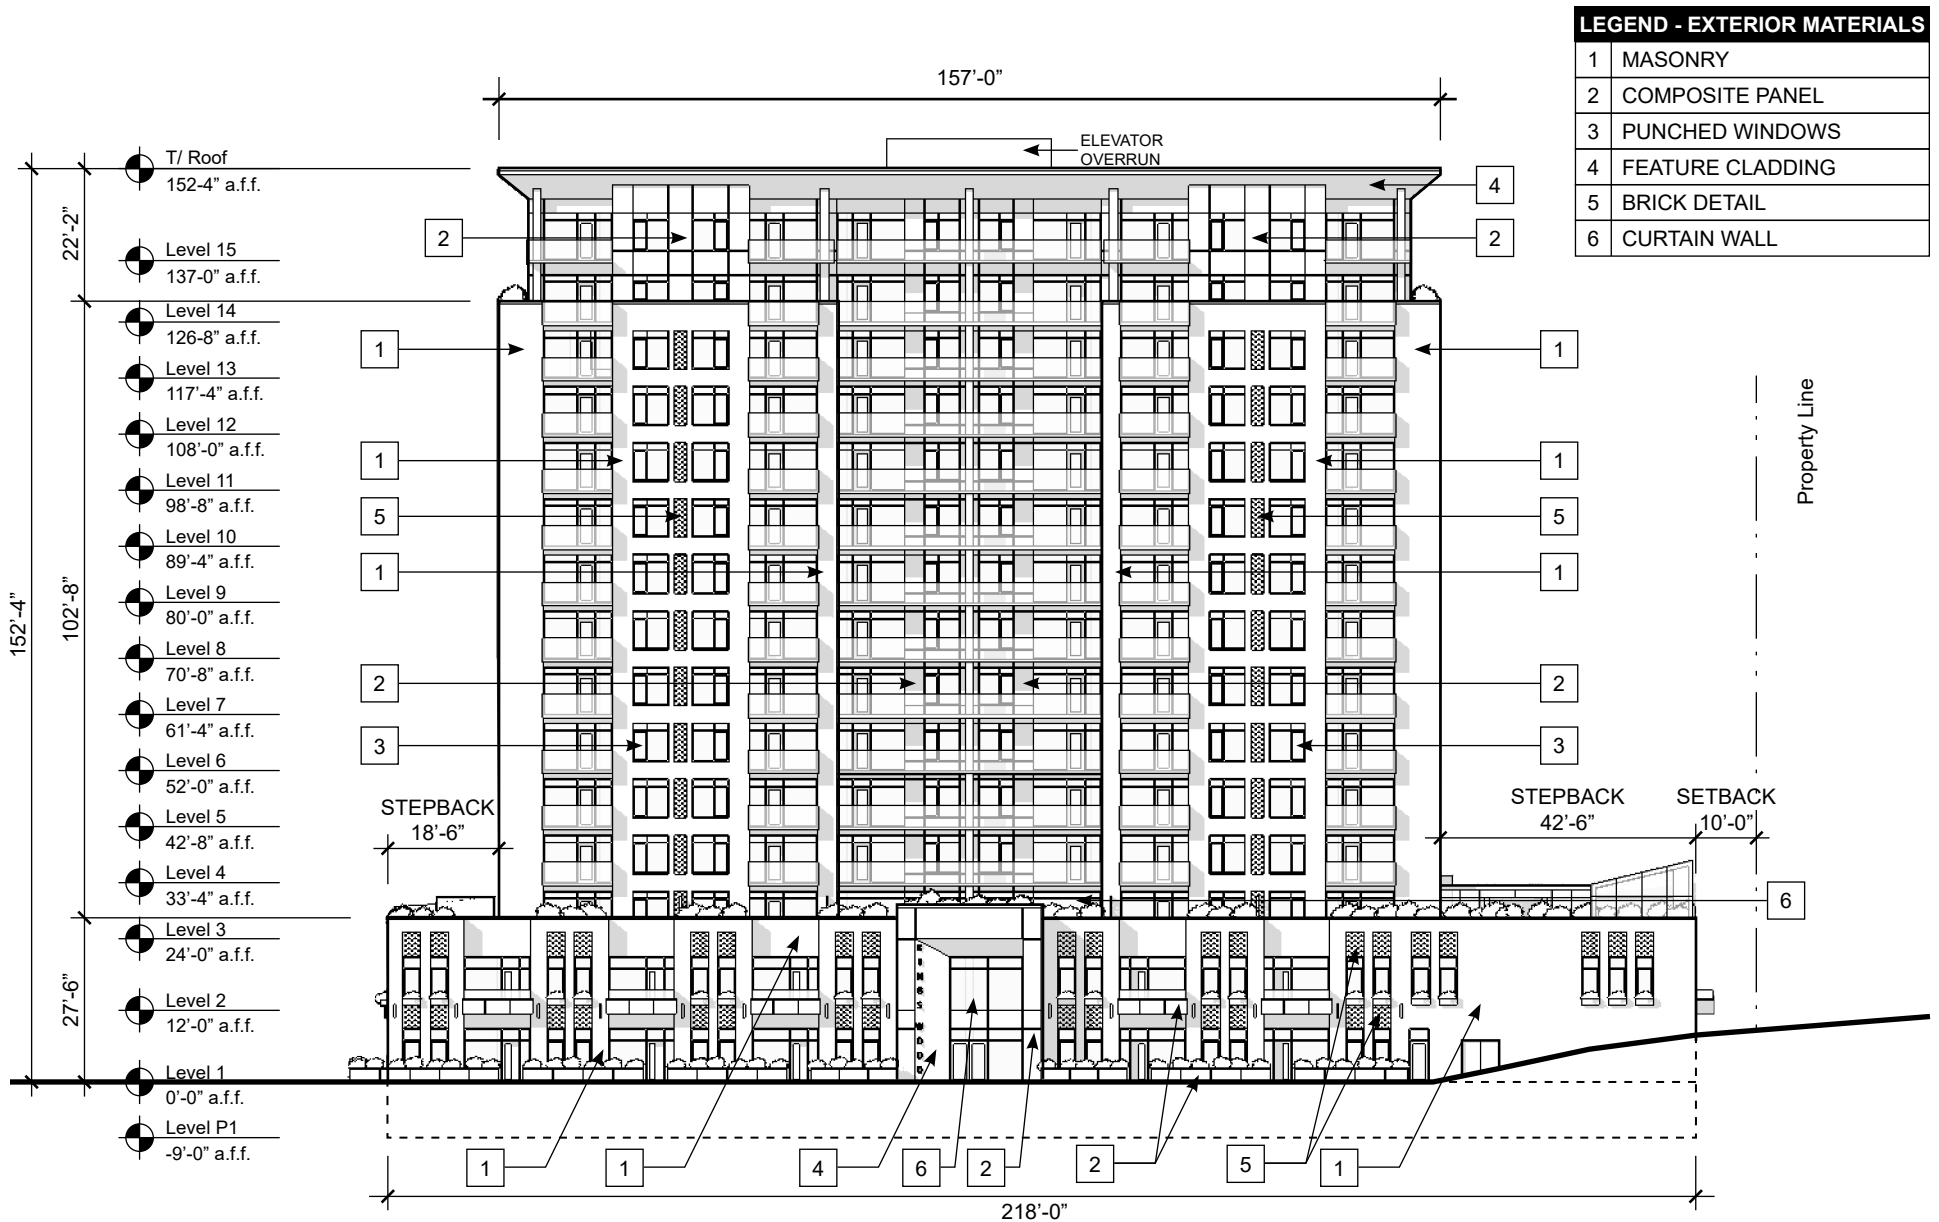

KINGS WOOD II


Dartmouth, NS
189-000152-00
February 28, 2020


EAST ELEVATION

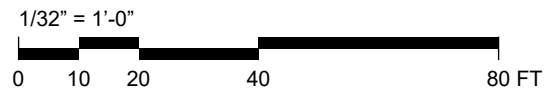

ARCHITECTURE | 49
CO:WORK
COLLABORATIVE ARCHITECTURE

A8

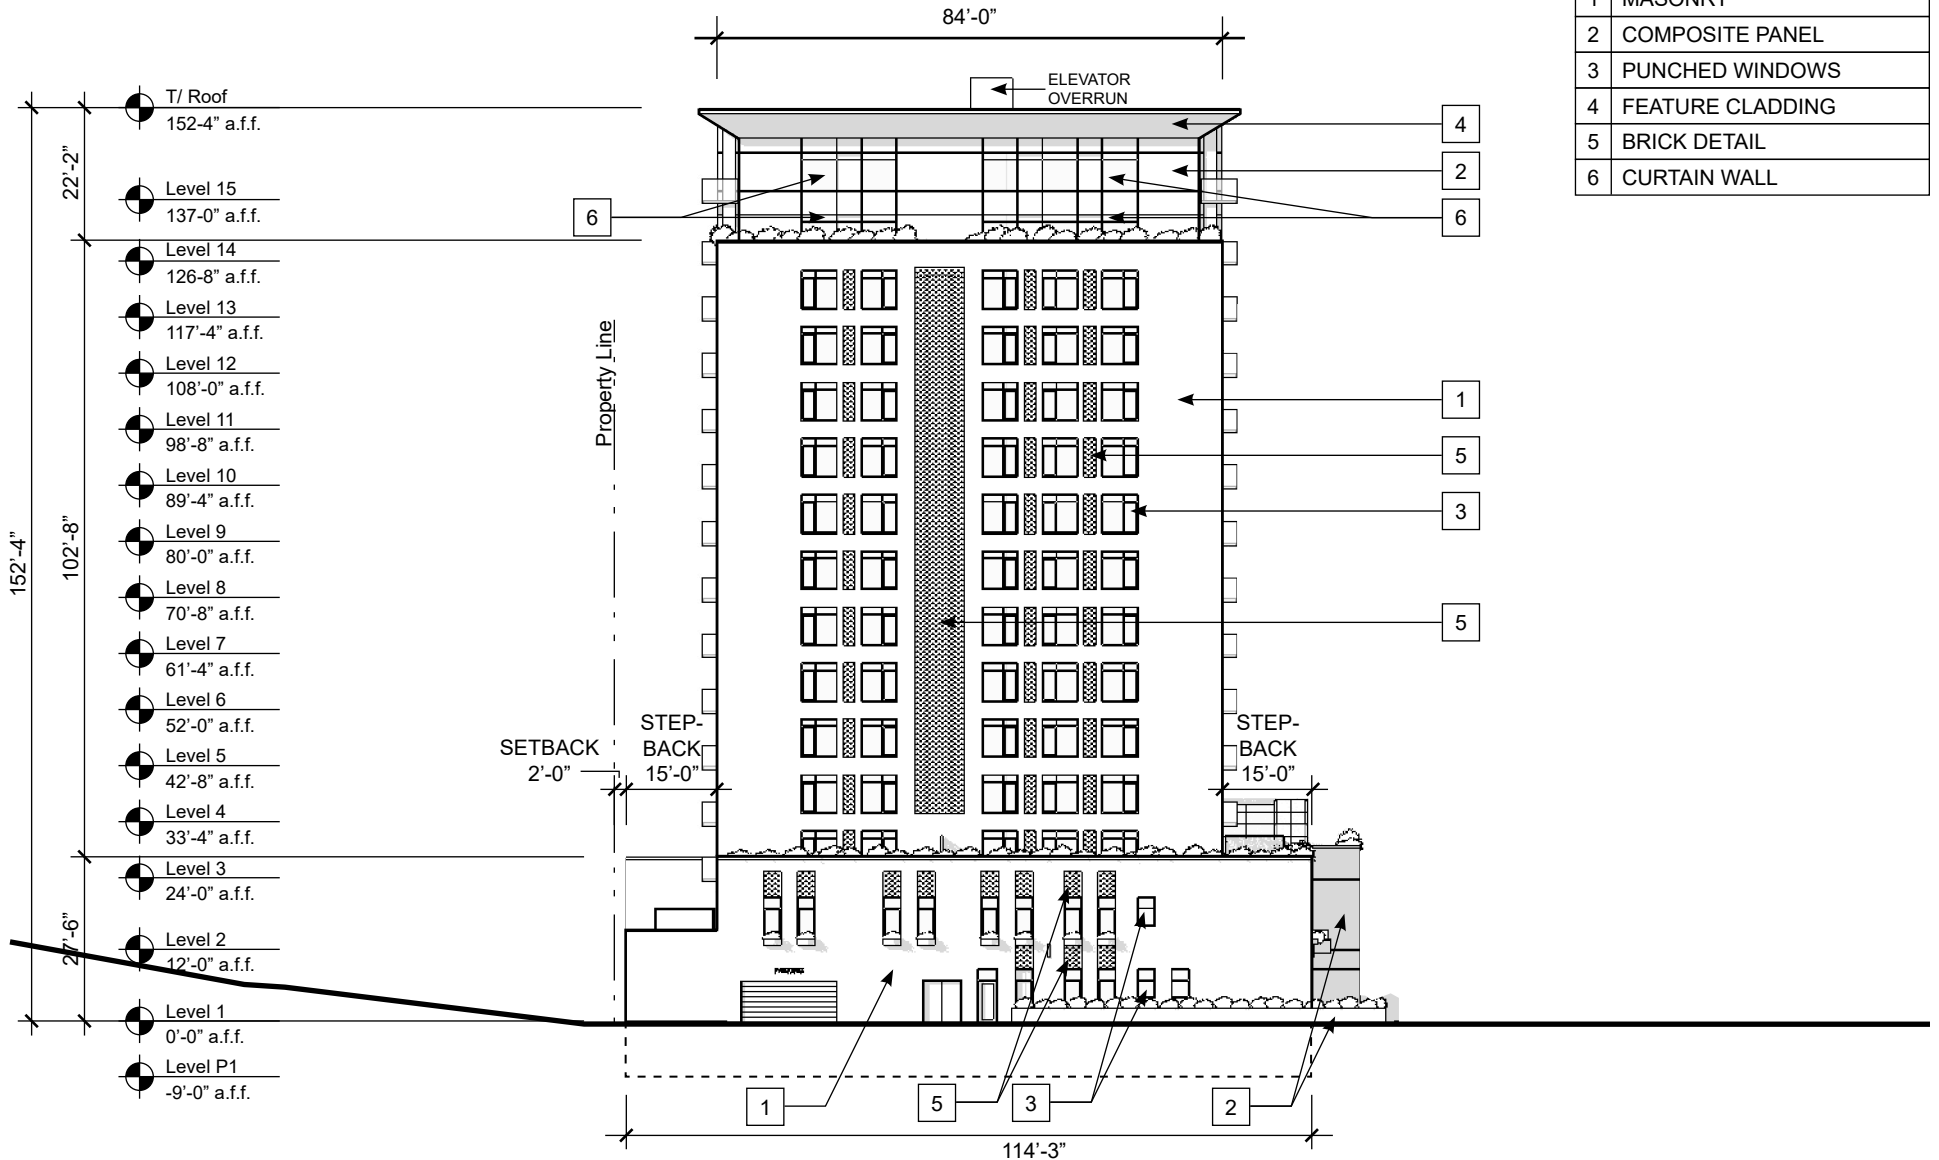

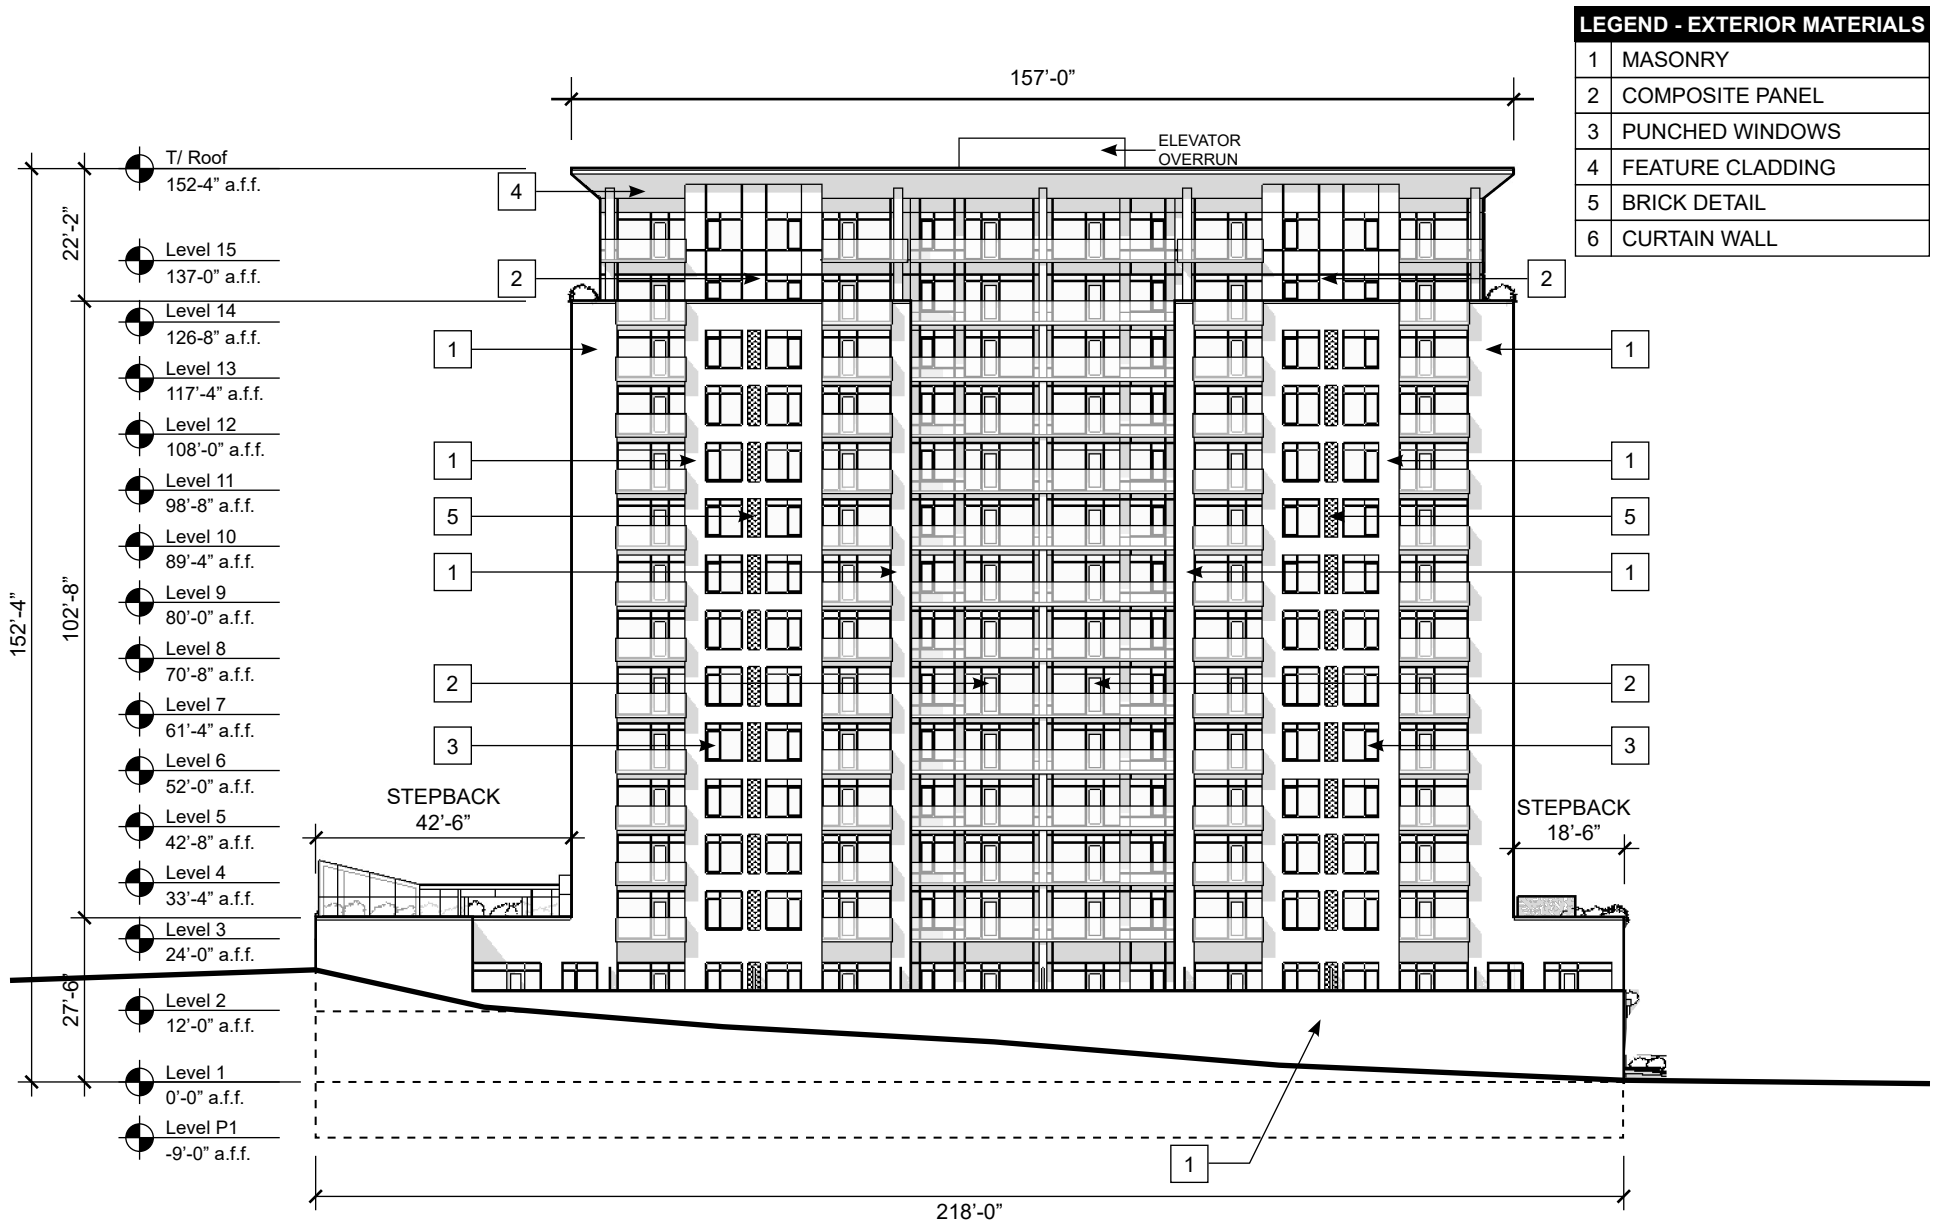


KINGS WOOD II

Dartmouth, NS
189-000152-00
February 28, 2020

WEST ELEVATION

ARCHITECTURE | 49
CO:WORK
COLLABORATIVE ARCHITECTURE

A10

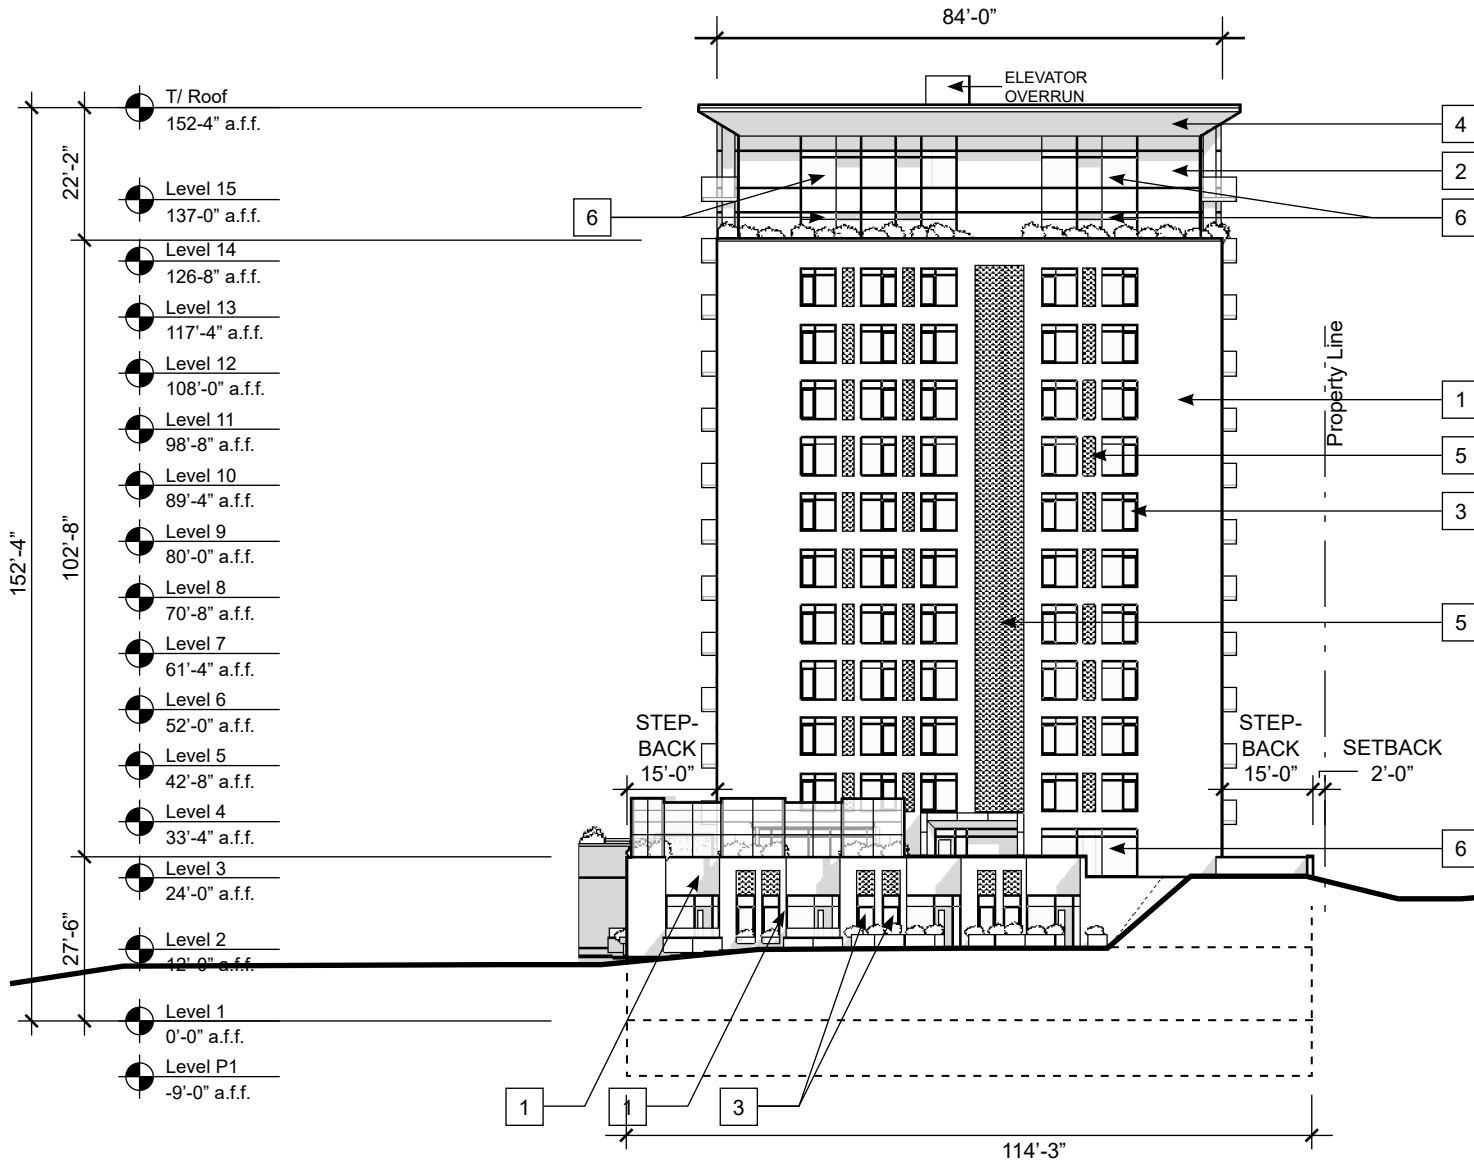


LEGEND - EXTERIOR MATERIALS	
1	MASONRY
2	COMPOSITE PANEL
3	PUNCHED WINDOWS
4	FEATURE CLADDING
5	BRICK DETAIL
6	CURTAIN WALL

KINGS WOOD II

Dartmouth, NS
189-000152-00
February 28, 2020

NORTH ELEVATION

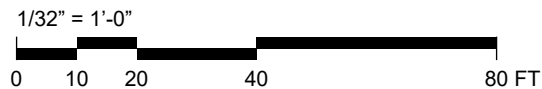

ARCHITECTURE | 49
CO:WORK
COLLABORATIVE ARCHITECTURE

A11