


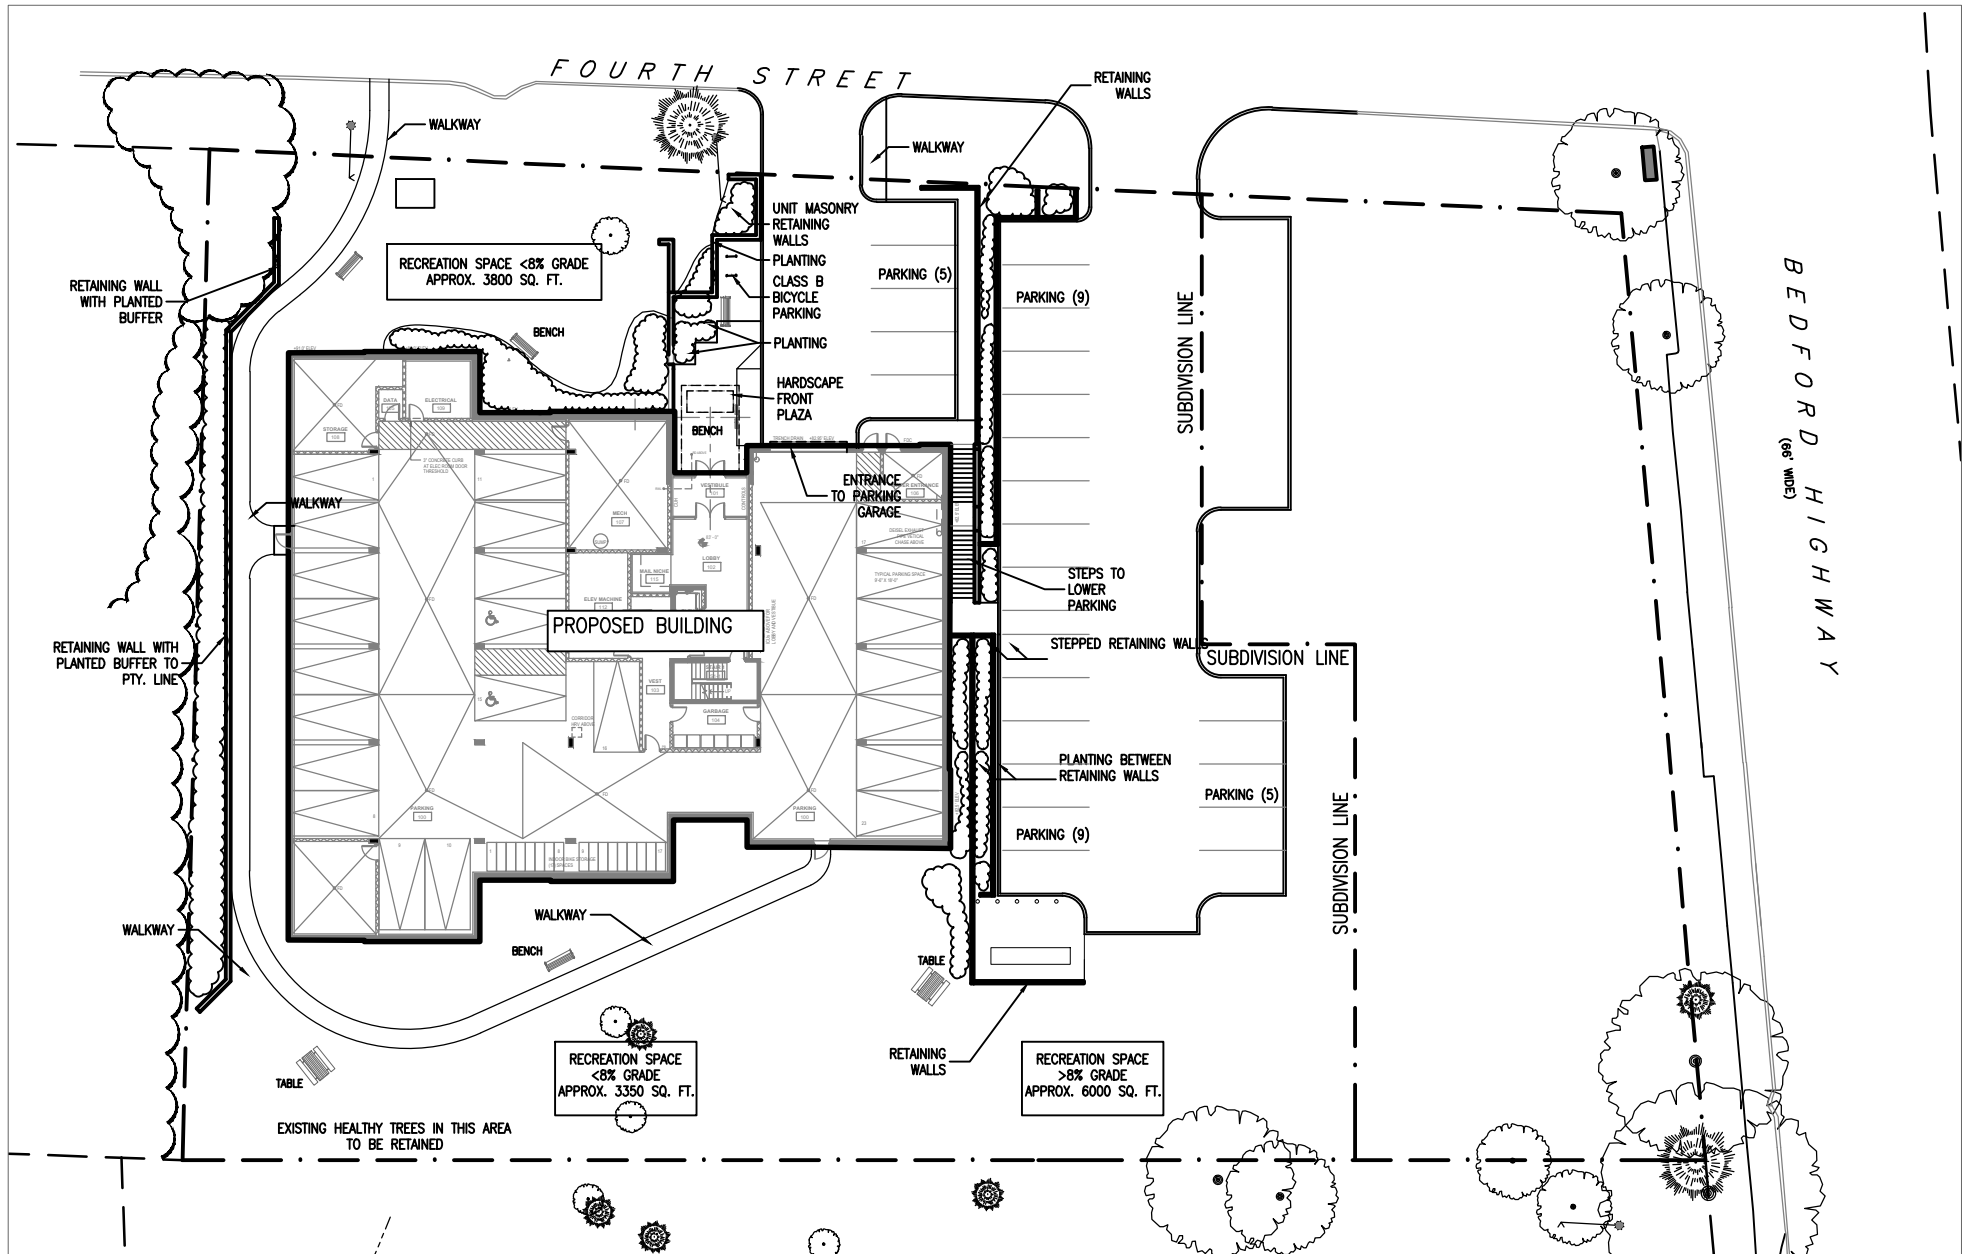

LYDON LYNCH

1668 Barrington Street, Suite 401
Halifax, Nova Scotia B3J 2A2
Tel: (902) 422-1446
Fax: (902) 422-1449

Vollick McKee Petersmann
& Associates Limited
Landscape Architects
Suite 203 - 3008 Oxford Street,
Halifax, Nova Scotia B3L 2W5
Tel: (902) 422-6514

PROJECT NAME:

FOURTH STREET, BEDFORD NS
MULTI RESIDENTIAL DEVELOPMENT

DRAWING TITLE:

SCHEDULE C:
LANDSCAPE PLAN PROJ.#: 16042

DATE: 2020.04.09 DRAWING #:

SCALE: 1" = 40'

L-001