


LANDSCAPE ARCHITECTURE
SITE PLANNING PROJECT MANAGEMENT
1098 Oxford Street 1992 427 6514
utlc 203 Fax 902 425 0402

NORTHWOOD BEDFORD - IVANY PLACE - PEDWAY PROJECT LAYOUT CONCEPT

Scale: 1:100

JULY 22, 2021

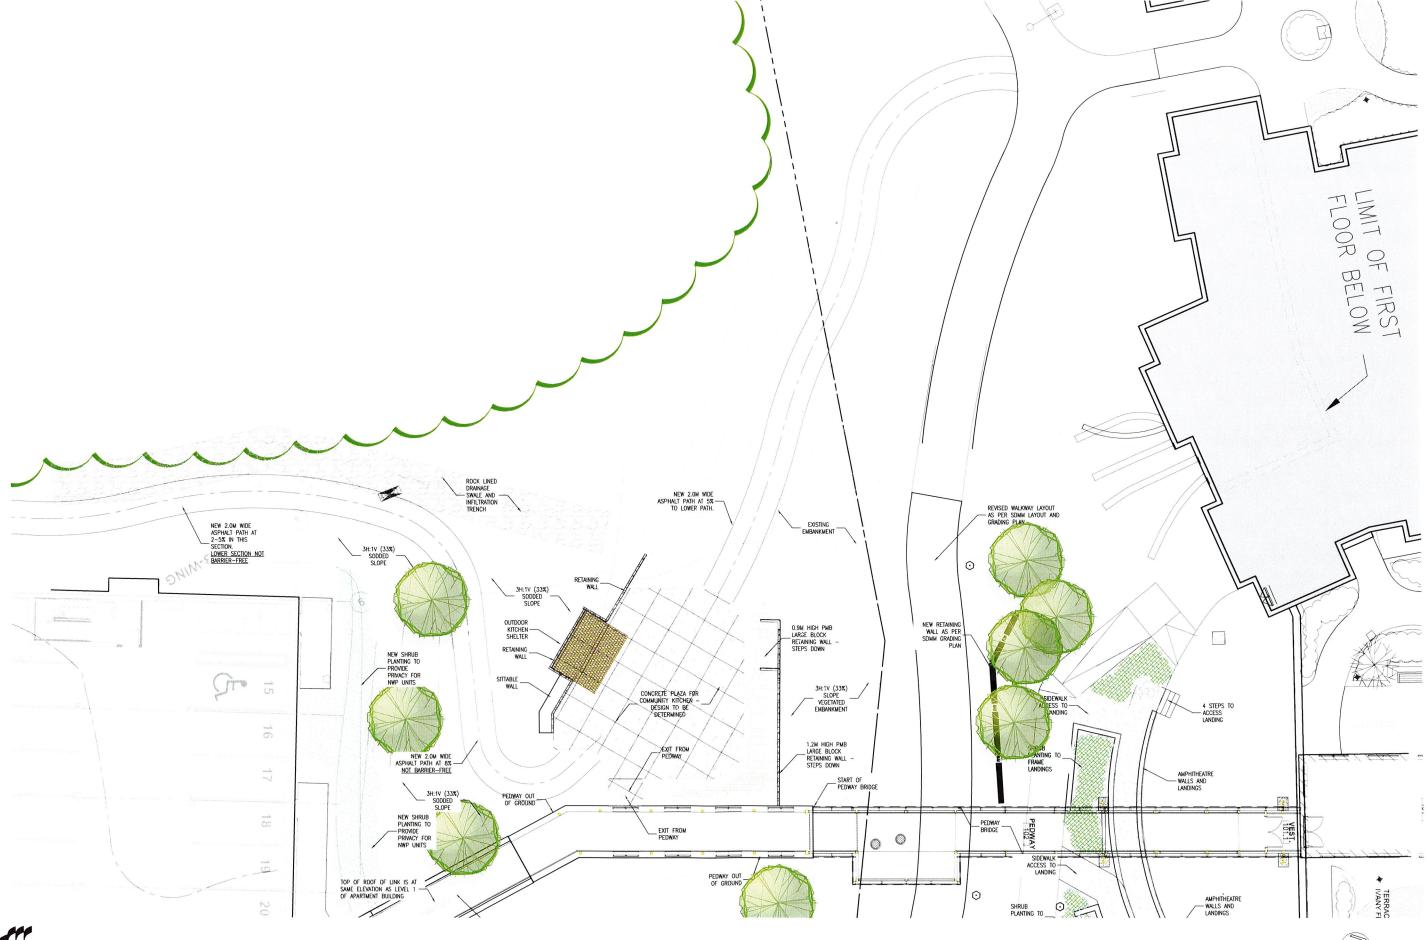







LANDSCAPE ARCHITECTURE

SITE PLANNING PROJECT MANAGEMENT

3008 Oxford Street

1 et 902 427 65\*4

Suite 723

1 ax 902 425 0407

Haldan Nova Scales et offstrokkerske account

NORTHWOOD BEDFORD - IVANY PLACE - PEDWAY PROJECT GRADING CONCEPT

Scale: 1:100

JULY 22, 2021





LANDSCAPE ARCHITECTURE

SITE PLANNING PROJECT MANAGEMENT

3008 Oxford Street

Suite 203

Fax 907 475 0407

Fax 907 475 0407

Fax 907 475 0407

Fax 907 475 0407

NORTHWOOD BEDFORD - IVANY PLACE - PEDWAY PROJECT GRADING CONCEPT

y Scale: 1:100

JULY 22, 2021