

**WALKER AVENUE**  
8 WALKER AVENUE, SACKVILLE NS


BUILDING ELEVATIONS

Project No: 2019.38  
Scale: 3/64" = 1'-0"  
Date: 2021-08-10  
1:00:02 PM




**WM FARES**  
ARCHITECTS


**D7**

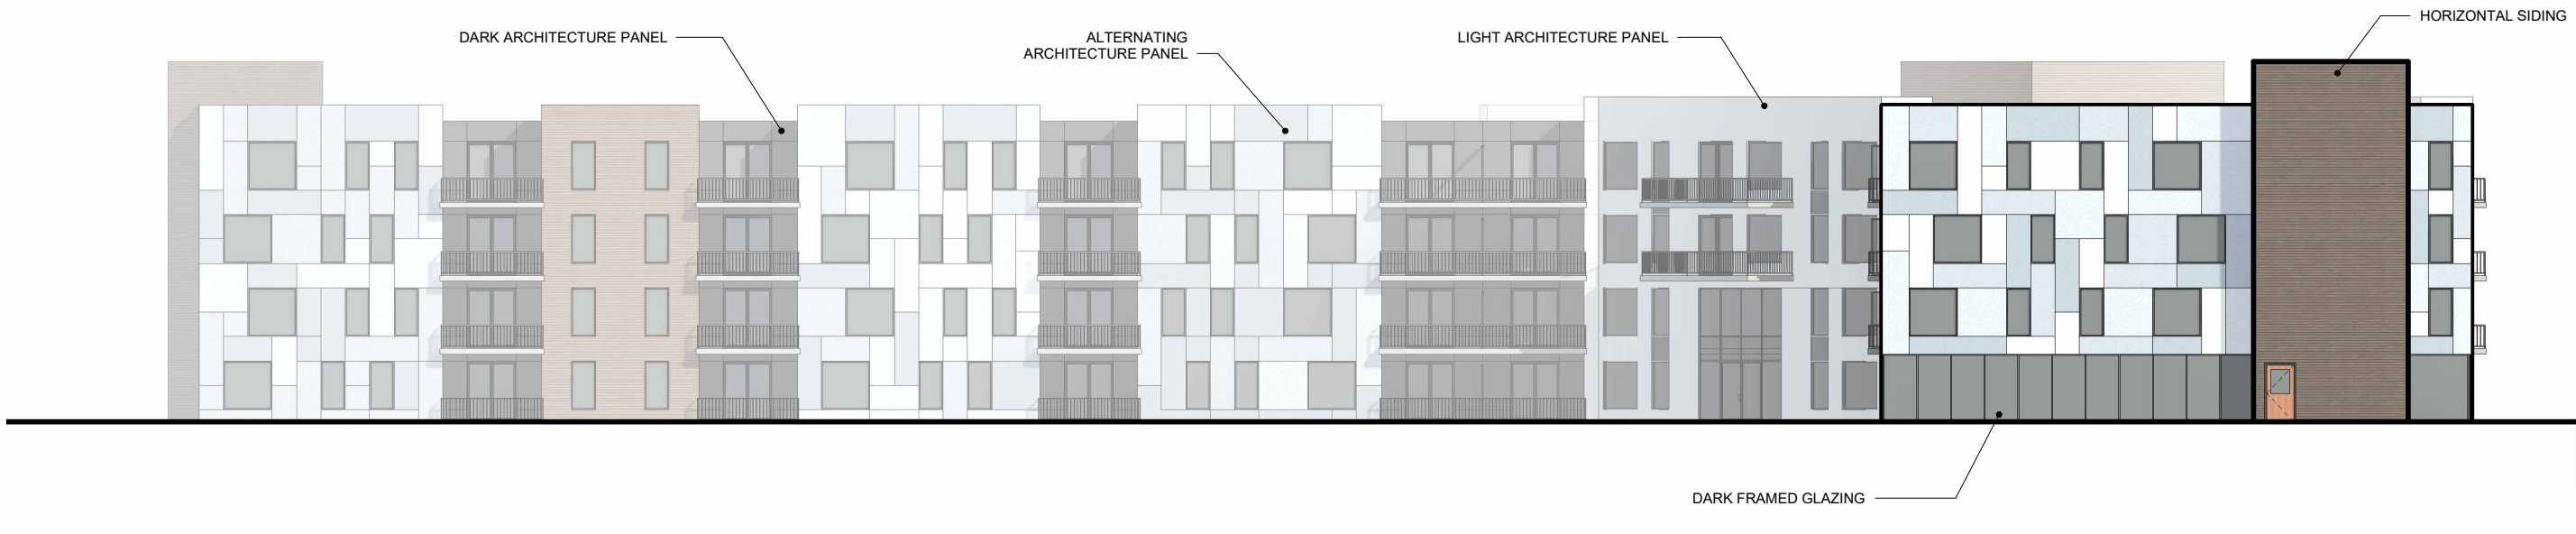


© ELEVATION C  
3/64" = 1'-0"

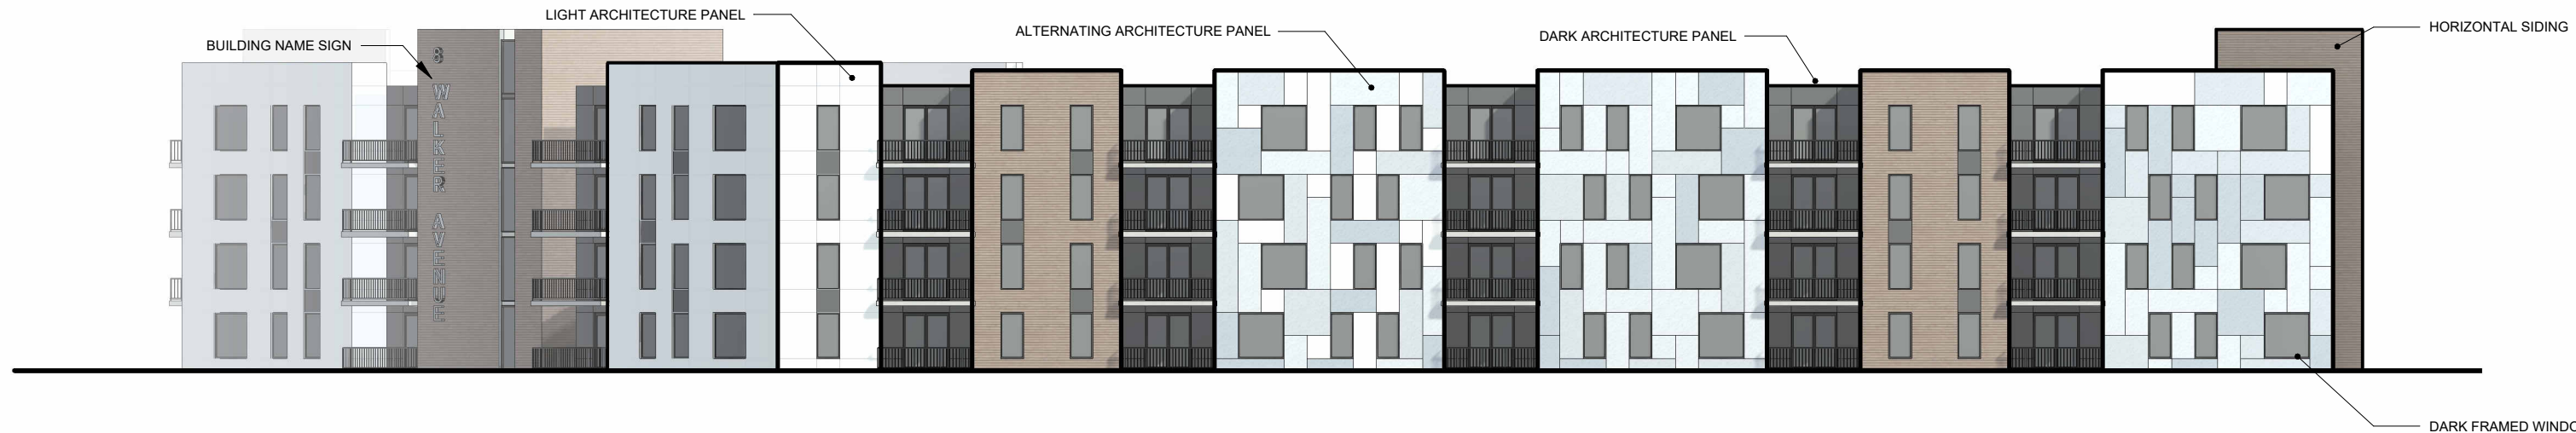

© ELEVATION D  
3/64" = 1'-0"

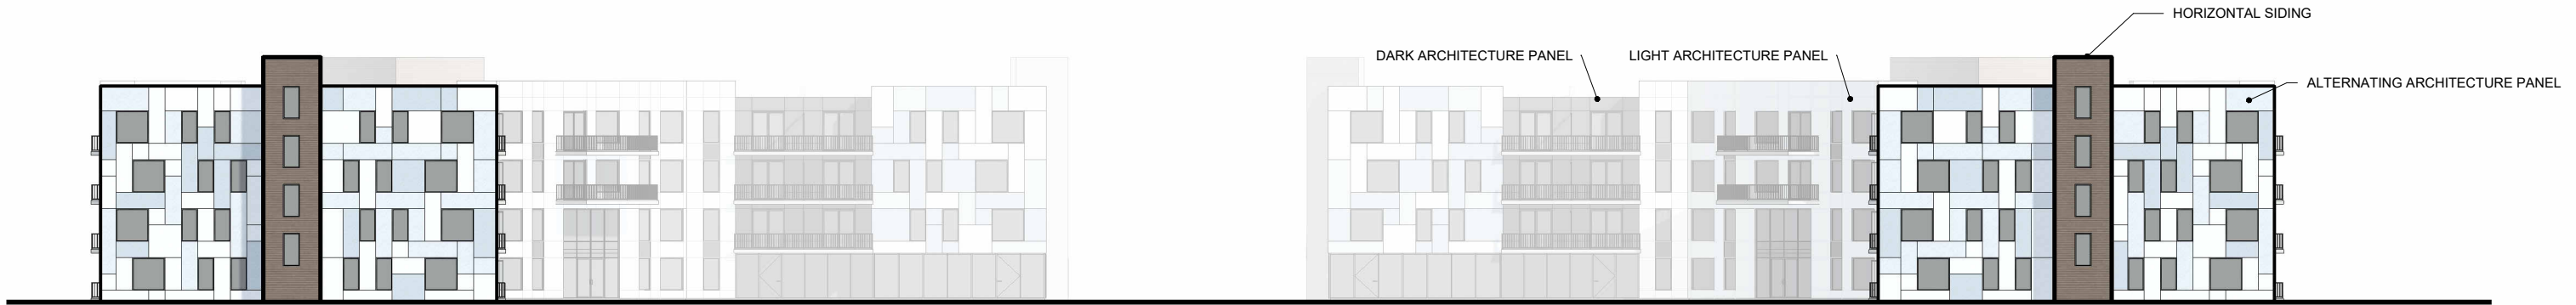

**E** ELEVATION E  
1" = 30'-0"

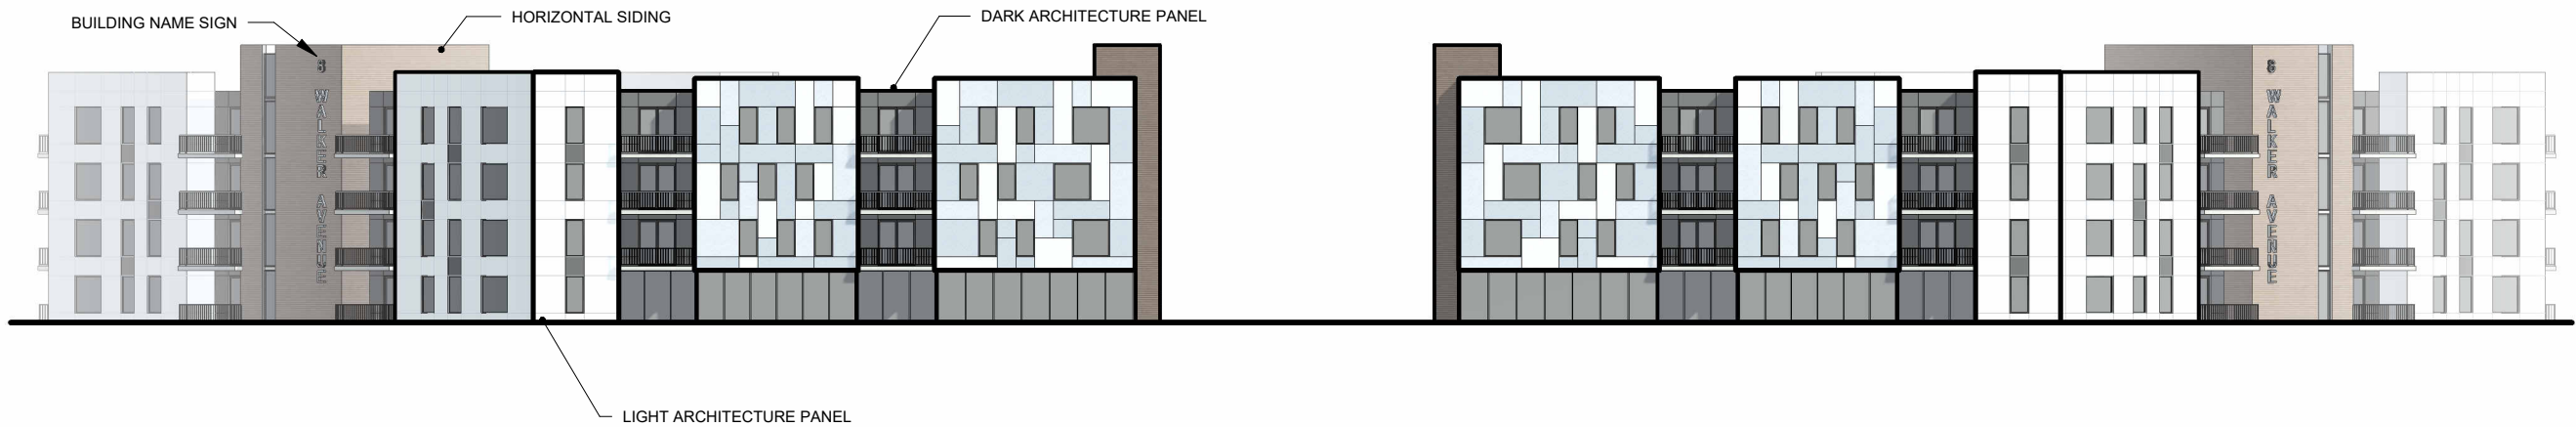

**F** ELEVATION F  
1" = 30'-0"

**WALKER AVENUE**  
8 WALKER AVENUE, SACKVILLE NS

BUILDING ELEVATIONS

Project No: 2019.38  
Scale: 1" = 30'-0"  
Date: 2021-08-10  
1:00:11 PM



**WM FARES**  
ARCHITECTS

**D9**