


1 Level 1
1 : 192

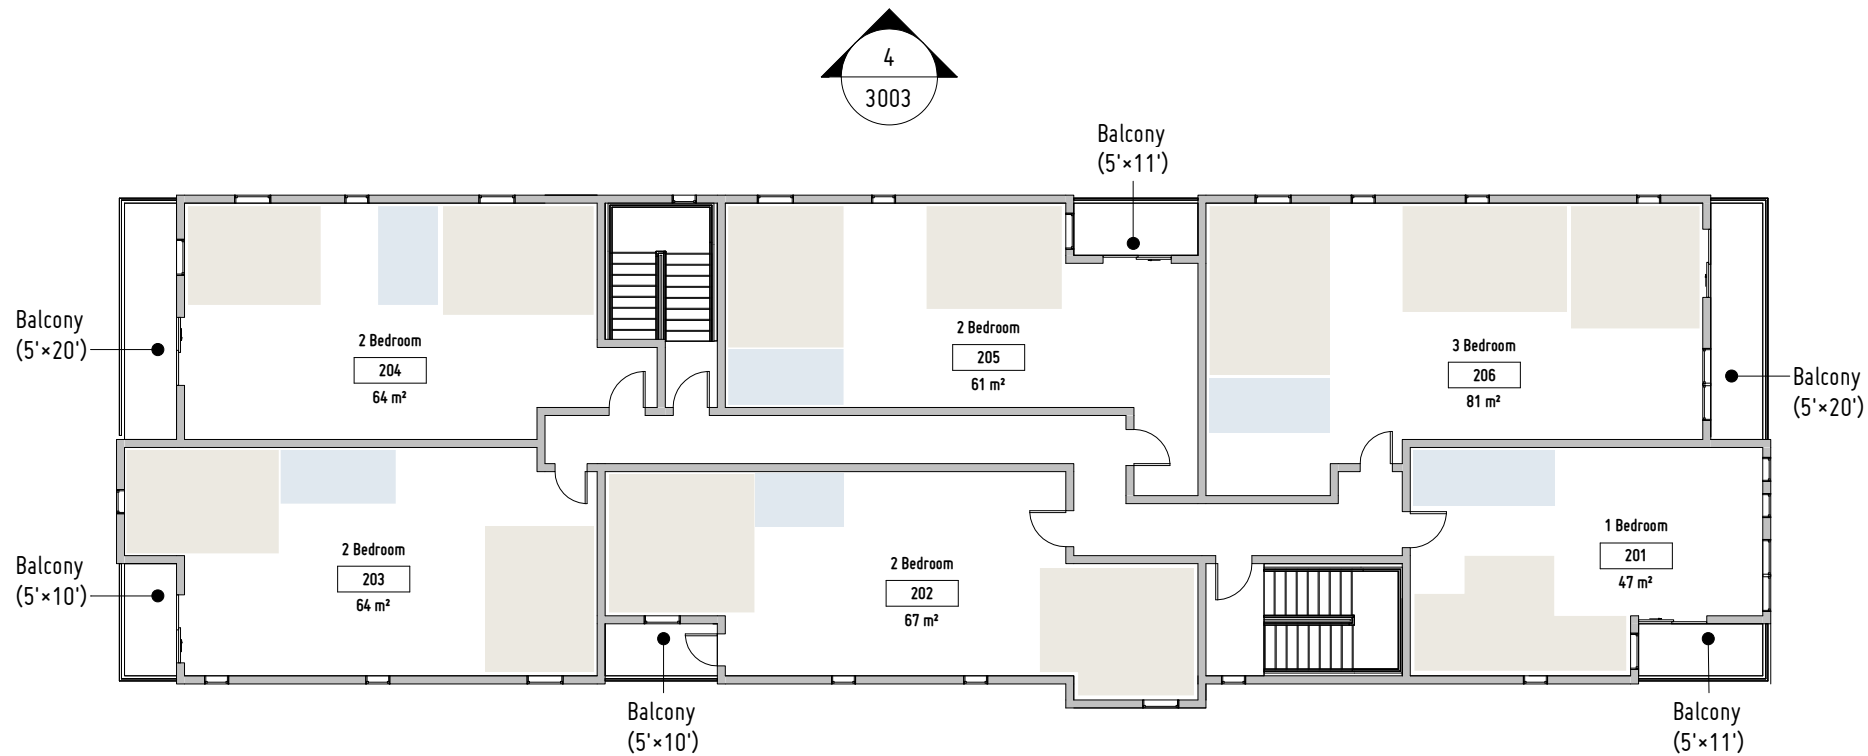

2 Level 2
1 : 192

UNIT COUNT	
1 Bedroom	4
2 Bedroom	6
3 Bedroom	2
TOTAL	12

LEGEND	
	Bedroom
	Bathroom
	Storage Stall



Project: 386 COW BAY
Subject: Level 1 and 2


Seal

1	22 Jun 2021	Issued for Client Review
2	08 Jul 2021	Issued for Client Review
3	19 Jul 2021	Issued for Client Review
4	21 Jul 2021	Issued for Client Review
5	3 Nov 2021	Issued for DA App
6		

Date: 17 Jun 2021
Scale: 1/16" = 1'-0"
Drawn: RG
Client Project No.
JAL Project No. 2021002



2 South
1 : 192

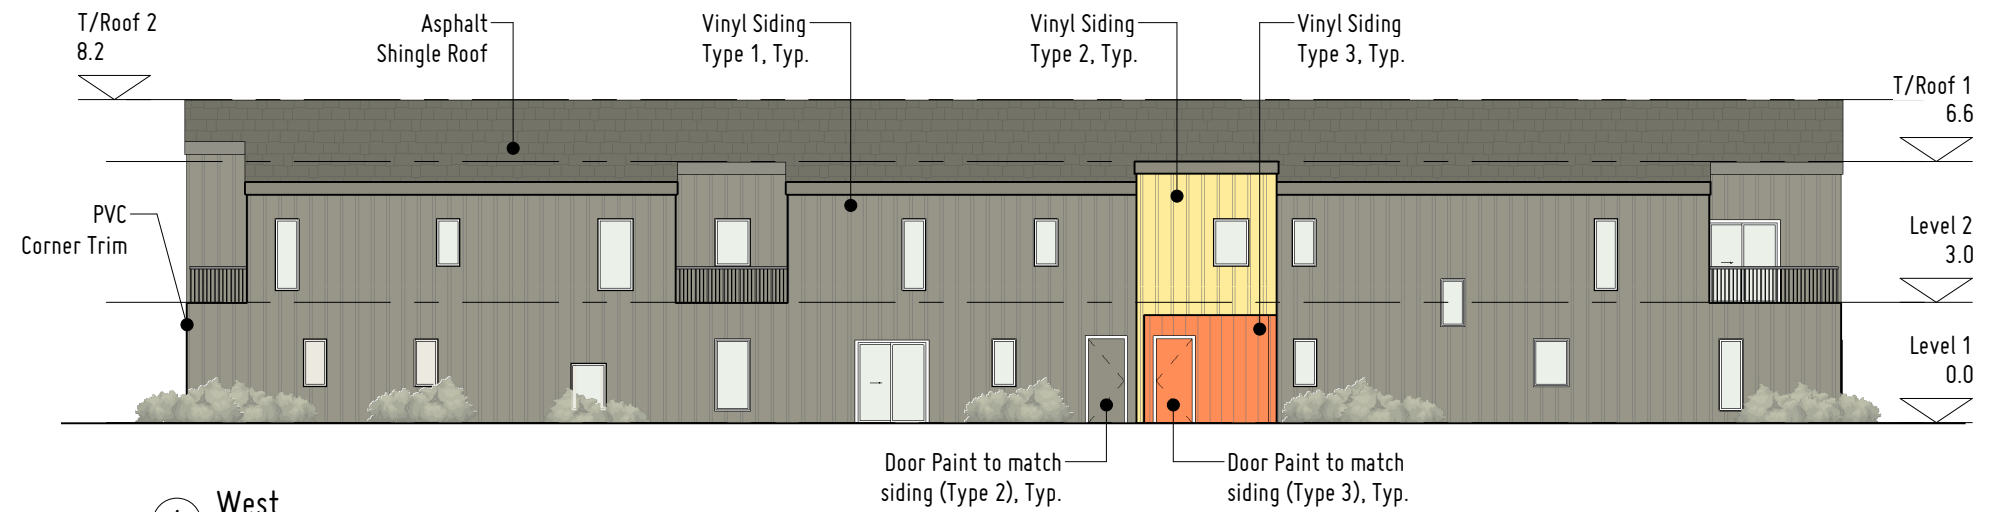

4 West
1 : 192



3 North
1 : 192



1 East
1 : 192

LEGEND	
	Board Batten: Vertical Vinyl Siding: Dark Grey to match roof
	Board Batten: Vertical Vinyl Siding: Dark Orange
	Board Batten: Vertical Vinyl Siding: Light beige
	Asphalt Shingle Roof
	Door painted to match siding



Project: 386 COW BAY
Subject: Elevations

Seal

1	22 Jun 2021	Issued for Client Review
2	08 Jul 2021	Issued for Client Review
3	19 Jul 2021	Issued for Client Review
4	21 Jul 2021	Issued for Client Review
5	3 Nov 2021	Issued for DA App
6		

Date: 17 Jun 2021
Scale: 1/16" = 1'-0"
Drawn: RG
Client Project No.
JAL Project No. 2021002

3003