



SOUTH ELEVATION

A-201

KEY PLAN

REVISIONS DATE

PROJECT
663 PORTLAND ST.
MIXED-USE DEVELOPMENT

D.A. APPLICATION

CLIENT

SCALE DATE

DRAWN BY CHECKED REVIEWED

APPROVED

SEAL

NOT FOR
CONSTRUCTION

DRAWING

DRAWING NO.

A-202




1:250

1

A-202

WEST ELEVATION

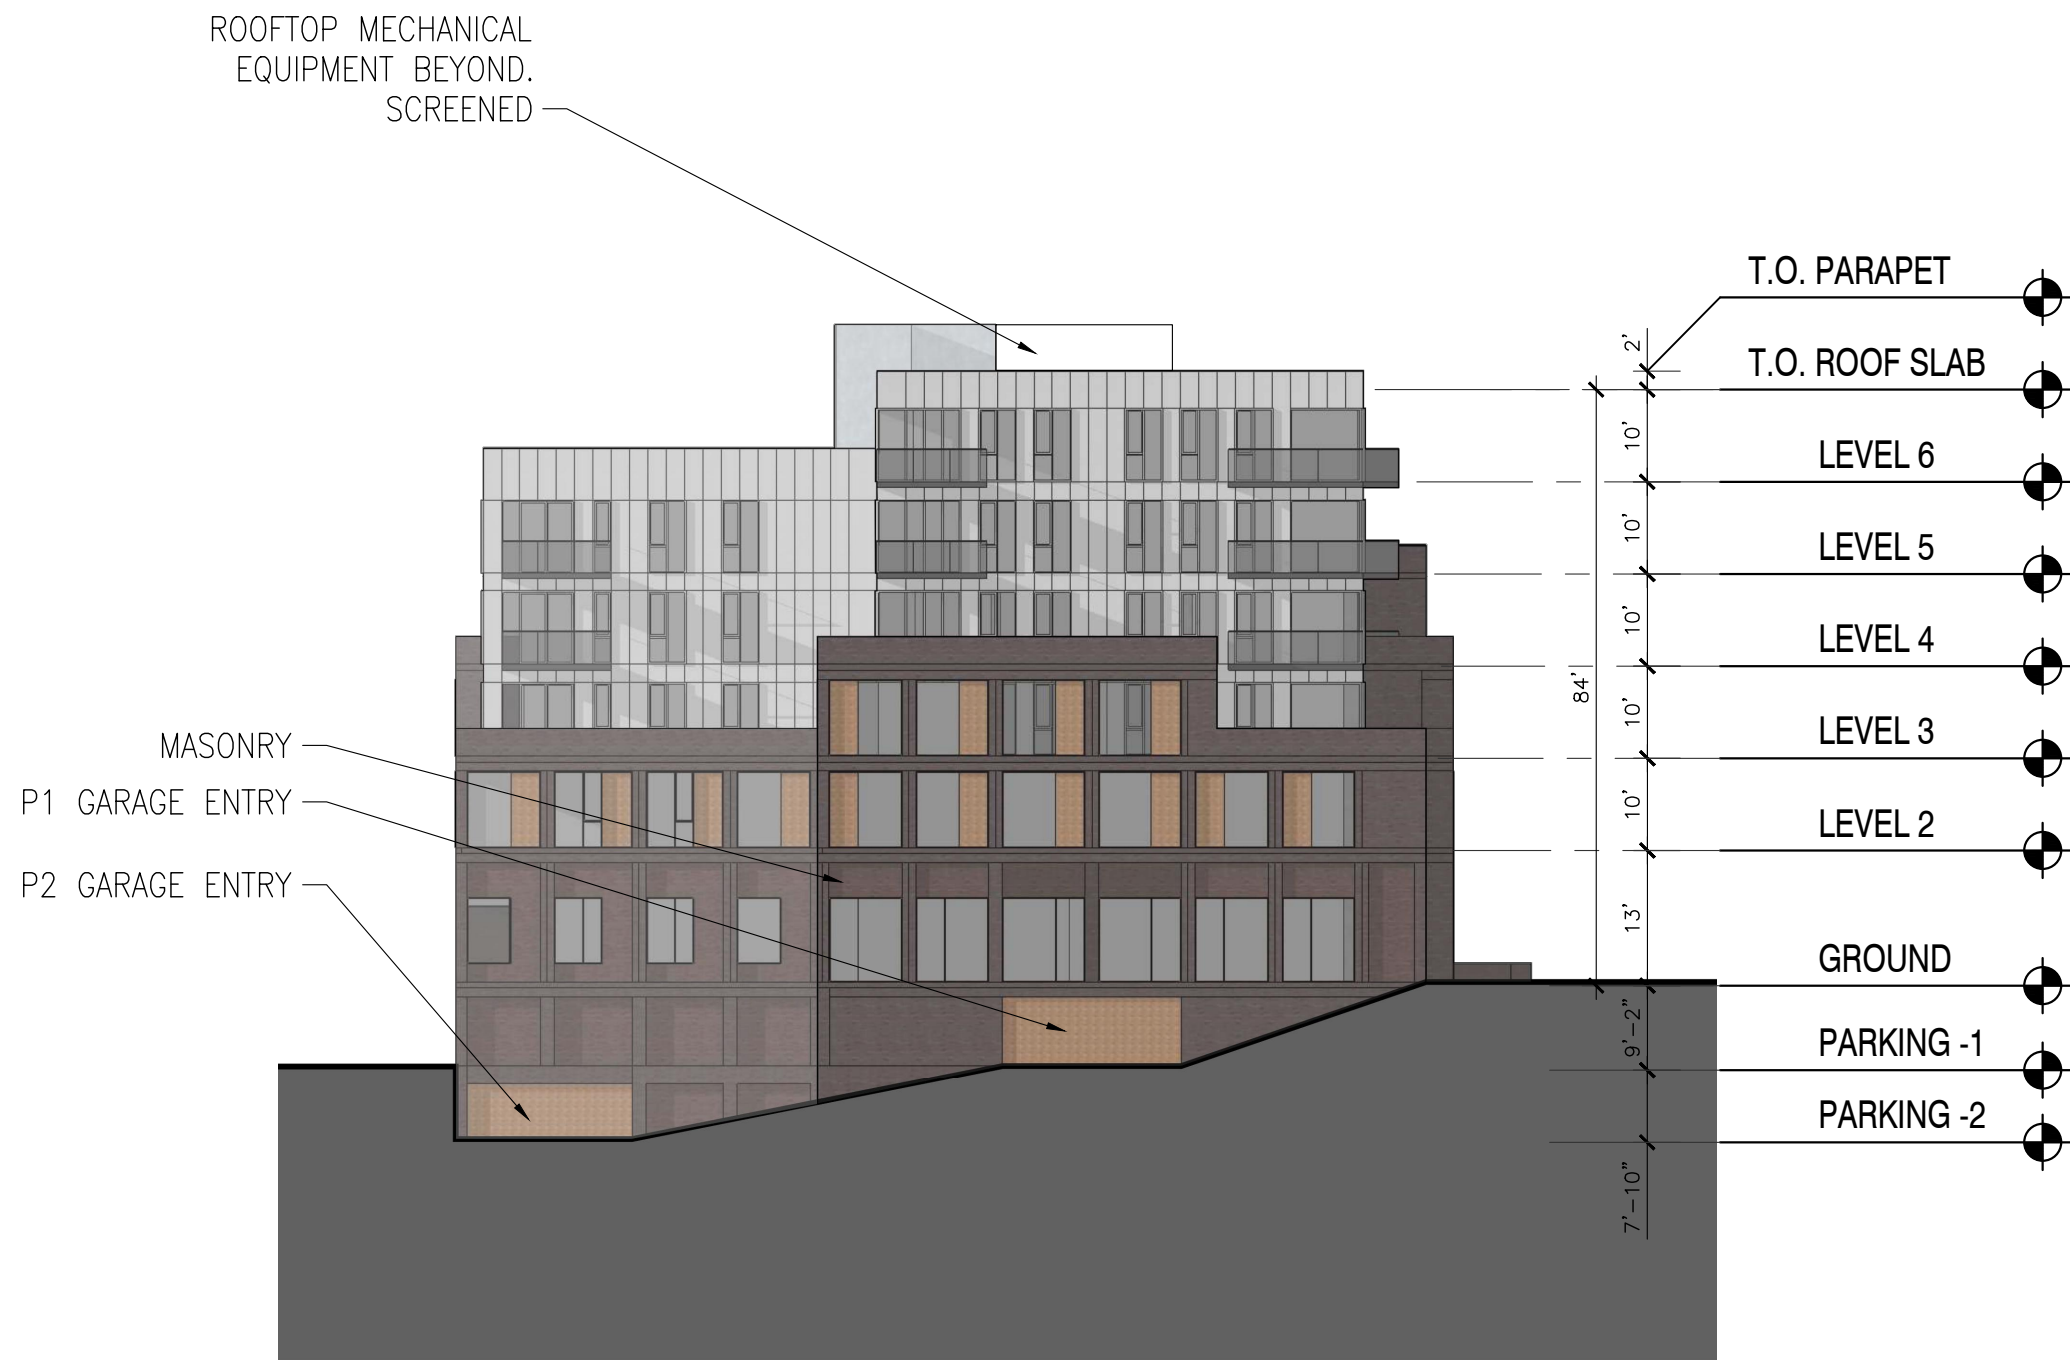

KEY PLAN

REVISIONS DATE

PROJECT
663 PORTLAND ST.
MIXED-USE DEVELOPMENT

D.A. APPLICATION

CLIENT

SCALE DATE

DRAWN BY CHECKED REVIEWED

APPROVED

SEAL

NOT FOR
CONSTRUCTION

DRAWING

DRAWING NO.

A-203

1:250

1

A-203

NORTH ELEVATION

KEY PLAN

REVISIONS	DATE

PROJECT
663 PORTLAND ST.
MIXED-USE DEVELOPMENT

D.A. APPLICATION

CLIENT

SCALE	DATE

DRAWN BY	CHECKED	REVIEWED

APPROVED

SEAL

NOT FOR
CONSTRUCTION

DRAWING

DRAWING NO.

A-204



1:250

1

EAST ELEVATION

A-204