
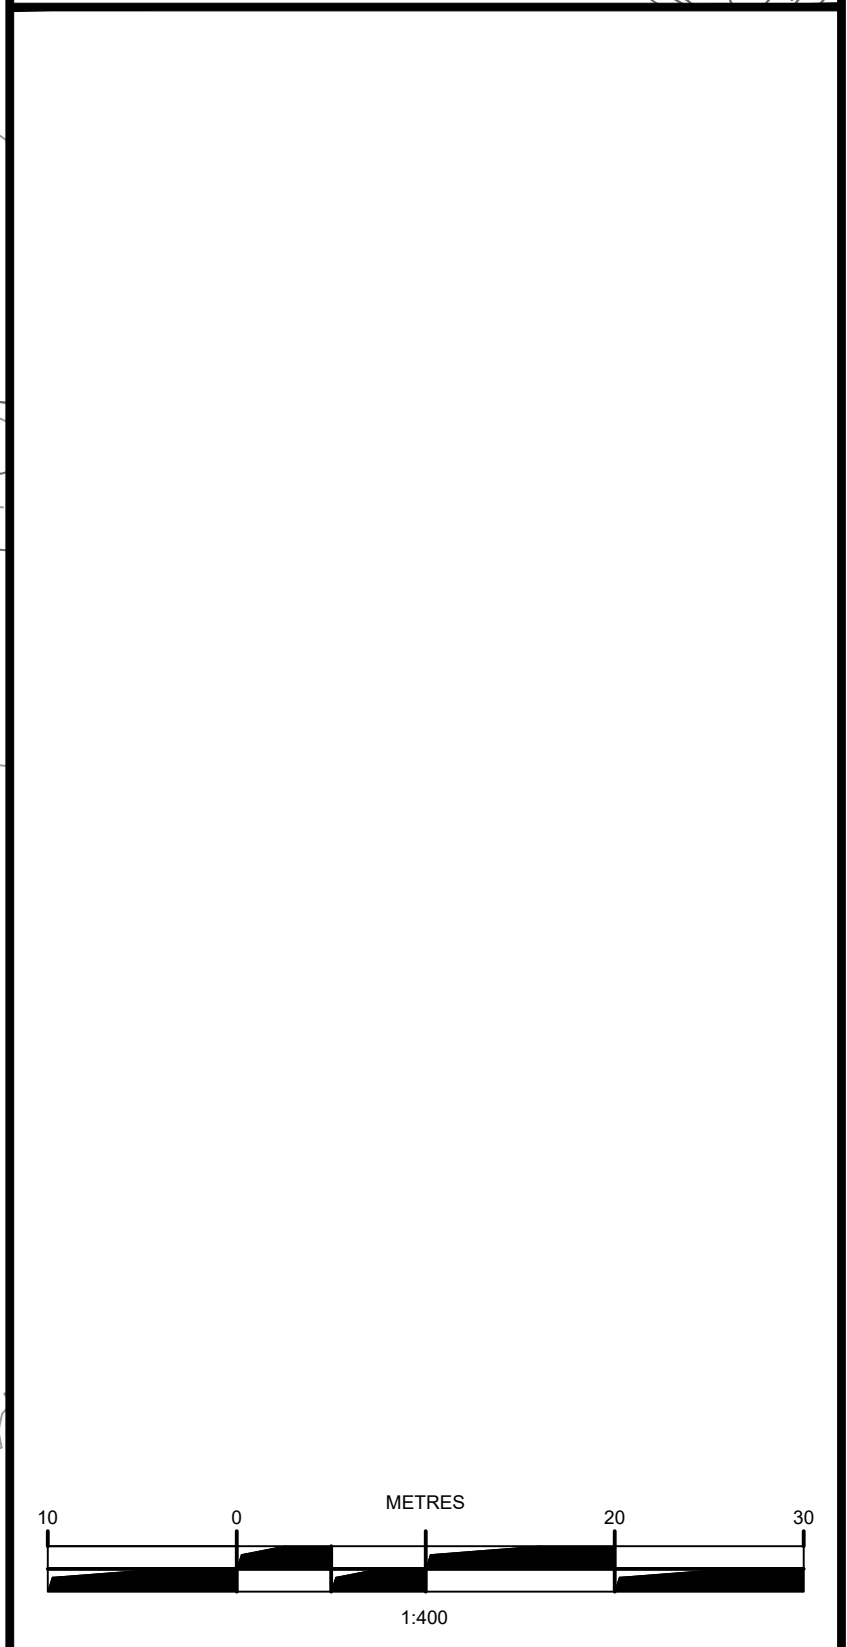


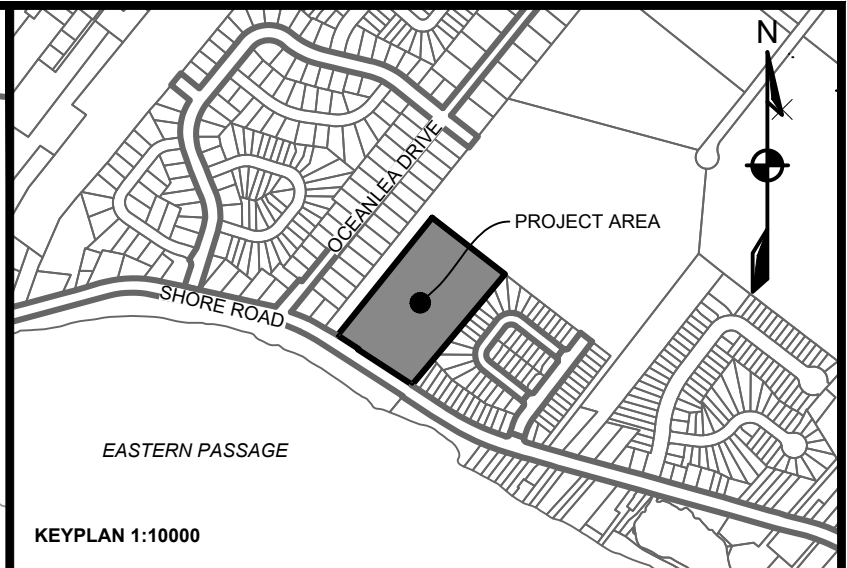

ISSUE	DATE	DESCRIPTION
3	16-DEC-2021	REVISED LOT LAYOUT
2	06-DEC-2021	REVISED AS PER HRM / HW COMMENTS
1	28-JUN-2021	ISSUED FOR REVIEW

CONSULTANT

DESIGNPOINT
engineering • surveying • solutions

PHONE: 902.832.5597 www.designpoint.ca

Original Signed			
CLIENT			
BLUE OCEAN ESTATES LTD.			
PROJECT DESCRIPTION			
BLUE OCEAN ESTATES			
EASTERN PASSAGE, NOVA SCOTIA			
SHEET DESCRIPTION			
CONCEPT PLAN			
Drawn E.DALTON	Engineer L. KING	Project No. 21-166	Drawing No. C-101
Scale 1:400	Filename 21-166 Base.dwg	1 of 2	