




SECTION #1

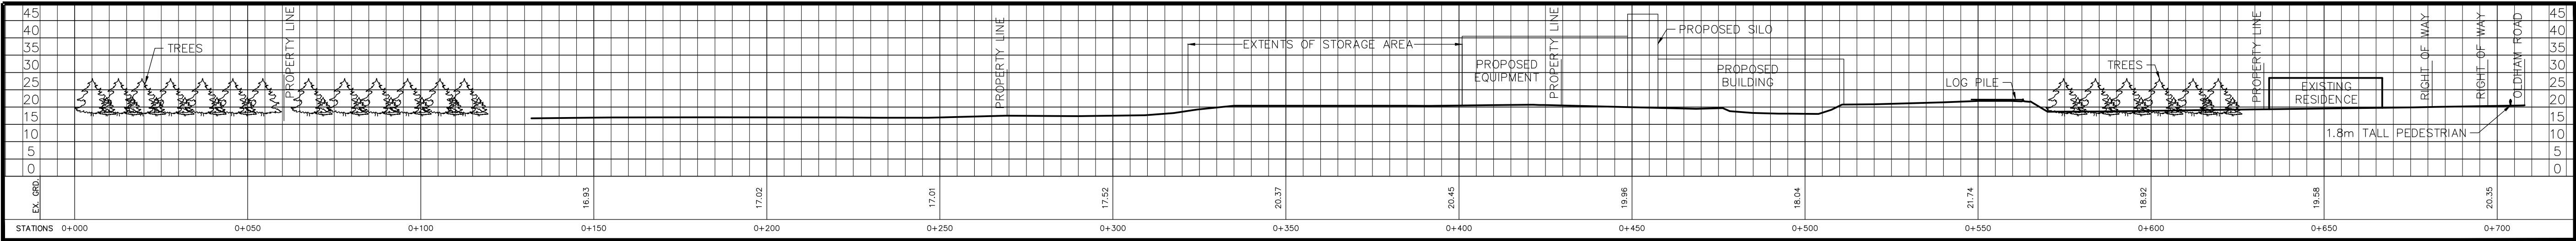


SECTION #2

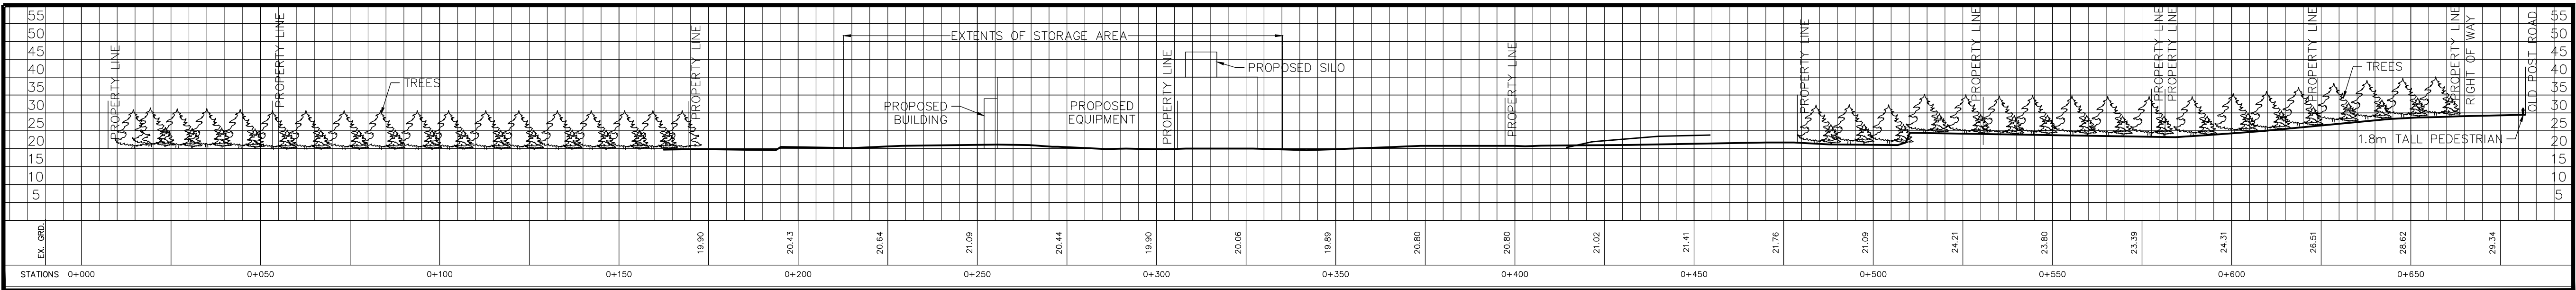

SECTION #3

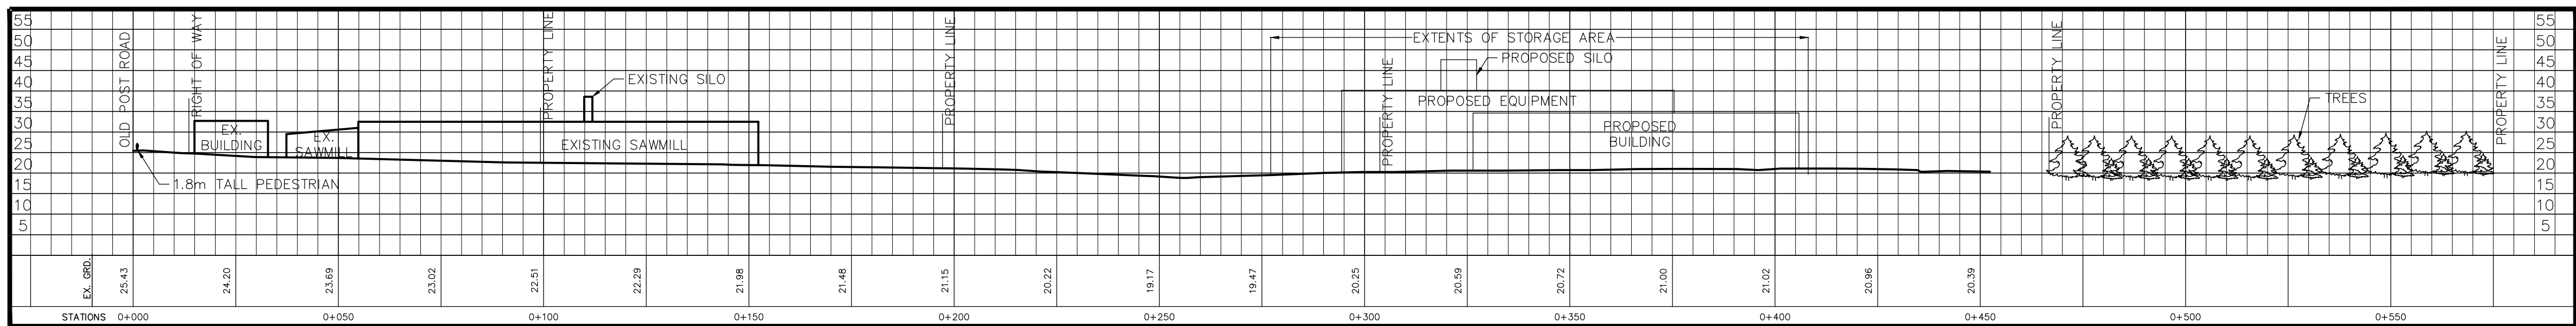

SECTION #4

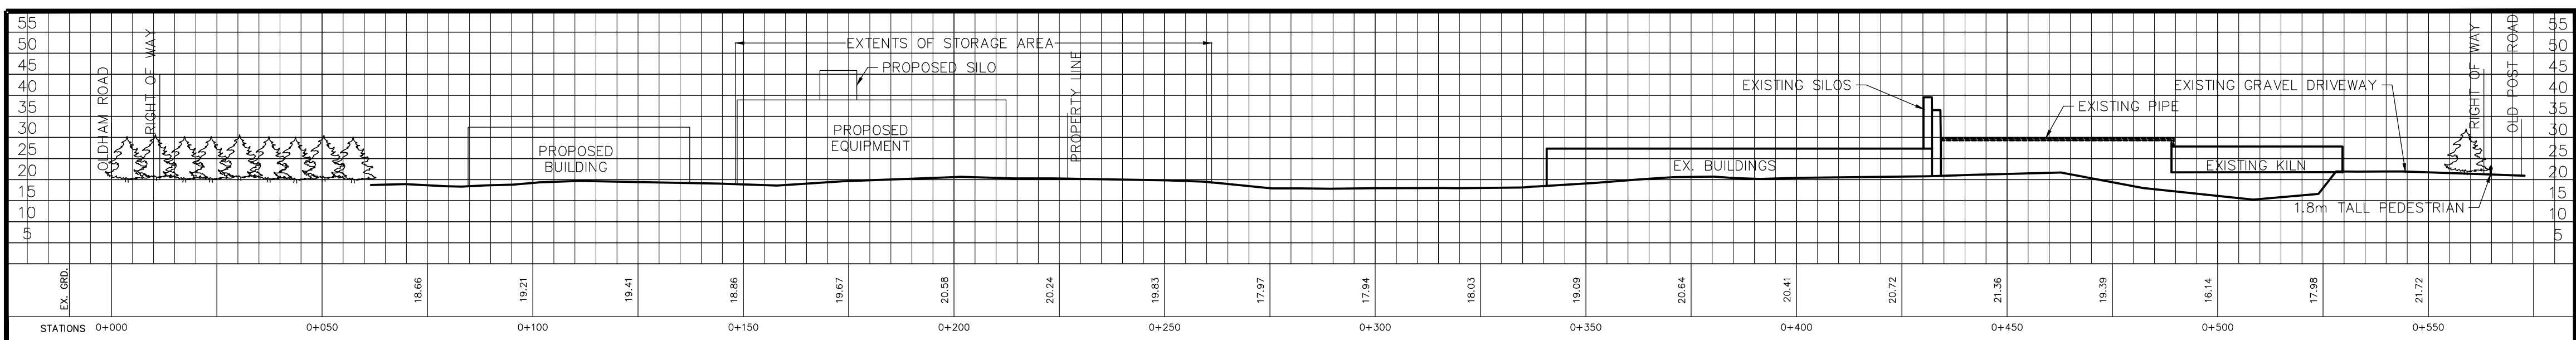

NOTES:

xxx

0.	XXXXXXXXXXXXXXXXXXXX	XXXXXXXXXX	XXX
No	Description	Date	By

Revision or Issue

Strum
CONSULTING

Project
LEDWIDGE LUMBER

Drawing
EXISTING GROUND SECTIONS

Scale 1:100

Date	June 2022	Drawn	TJB
Design Check	XXX	XXX	XXX
Project No.	21-8179	Sheet	1 Of 1
Drawing No.	Rev.		
	2		0