




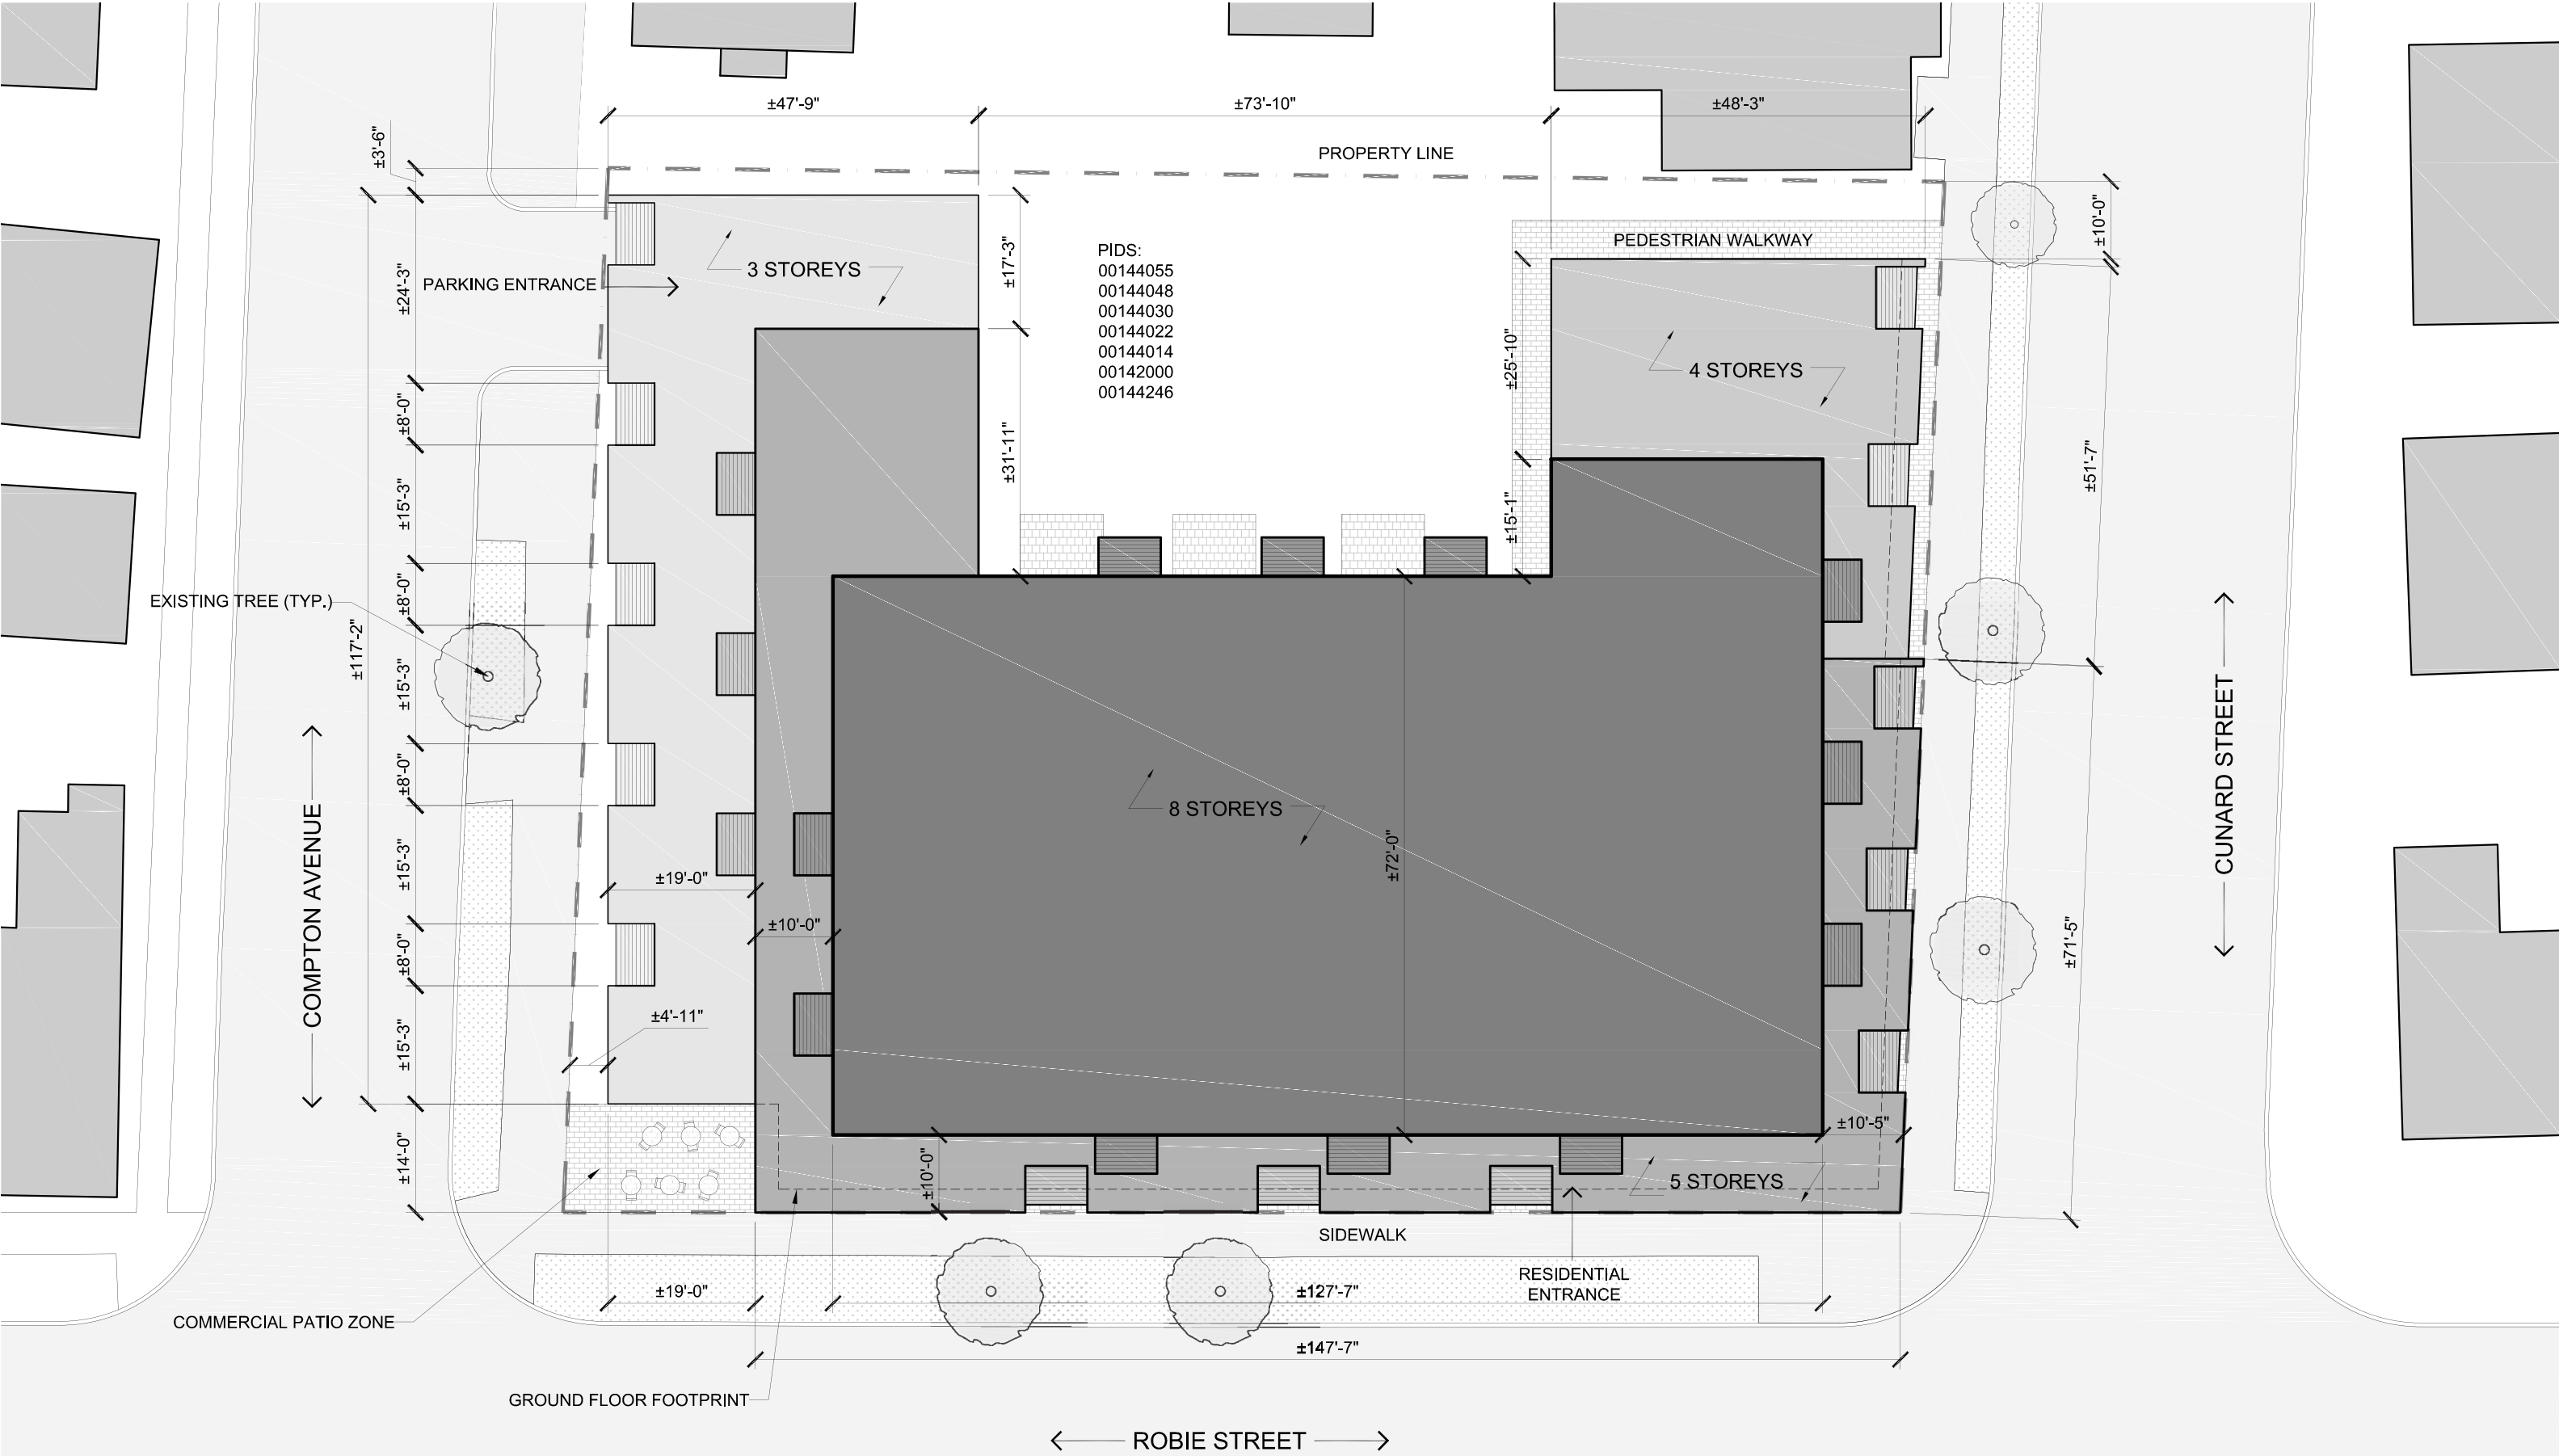

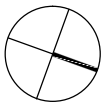

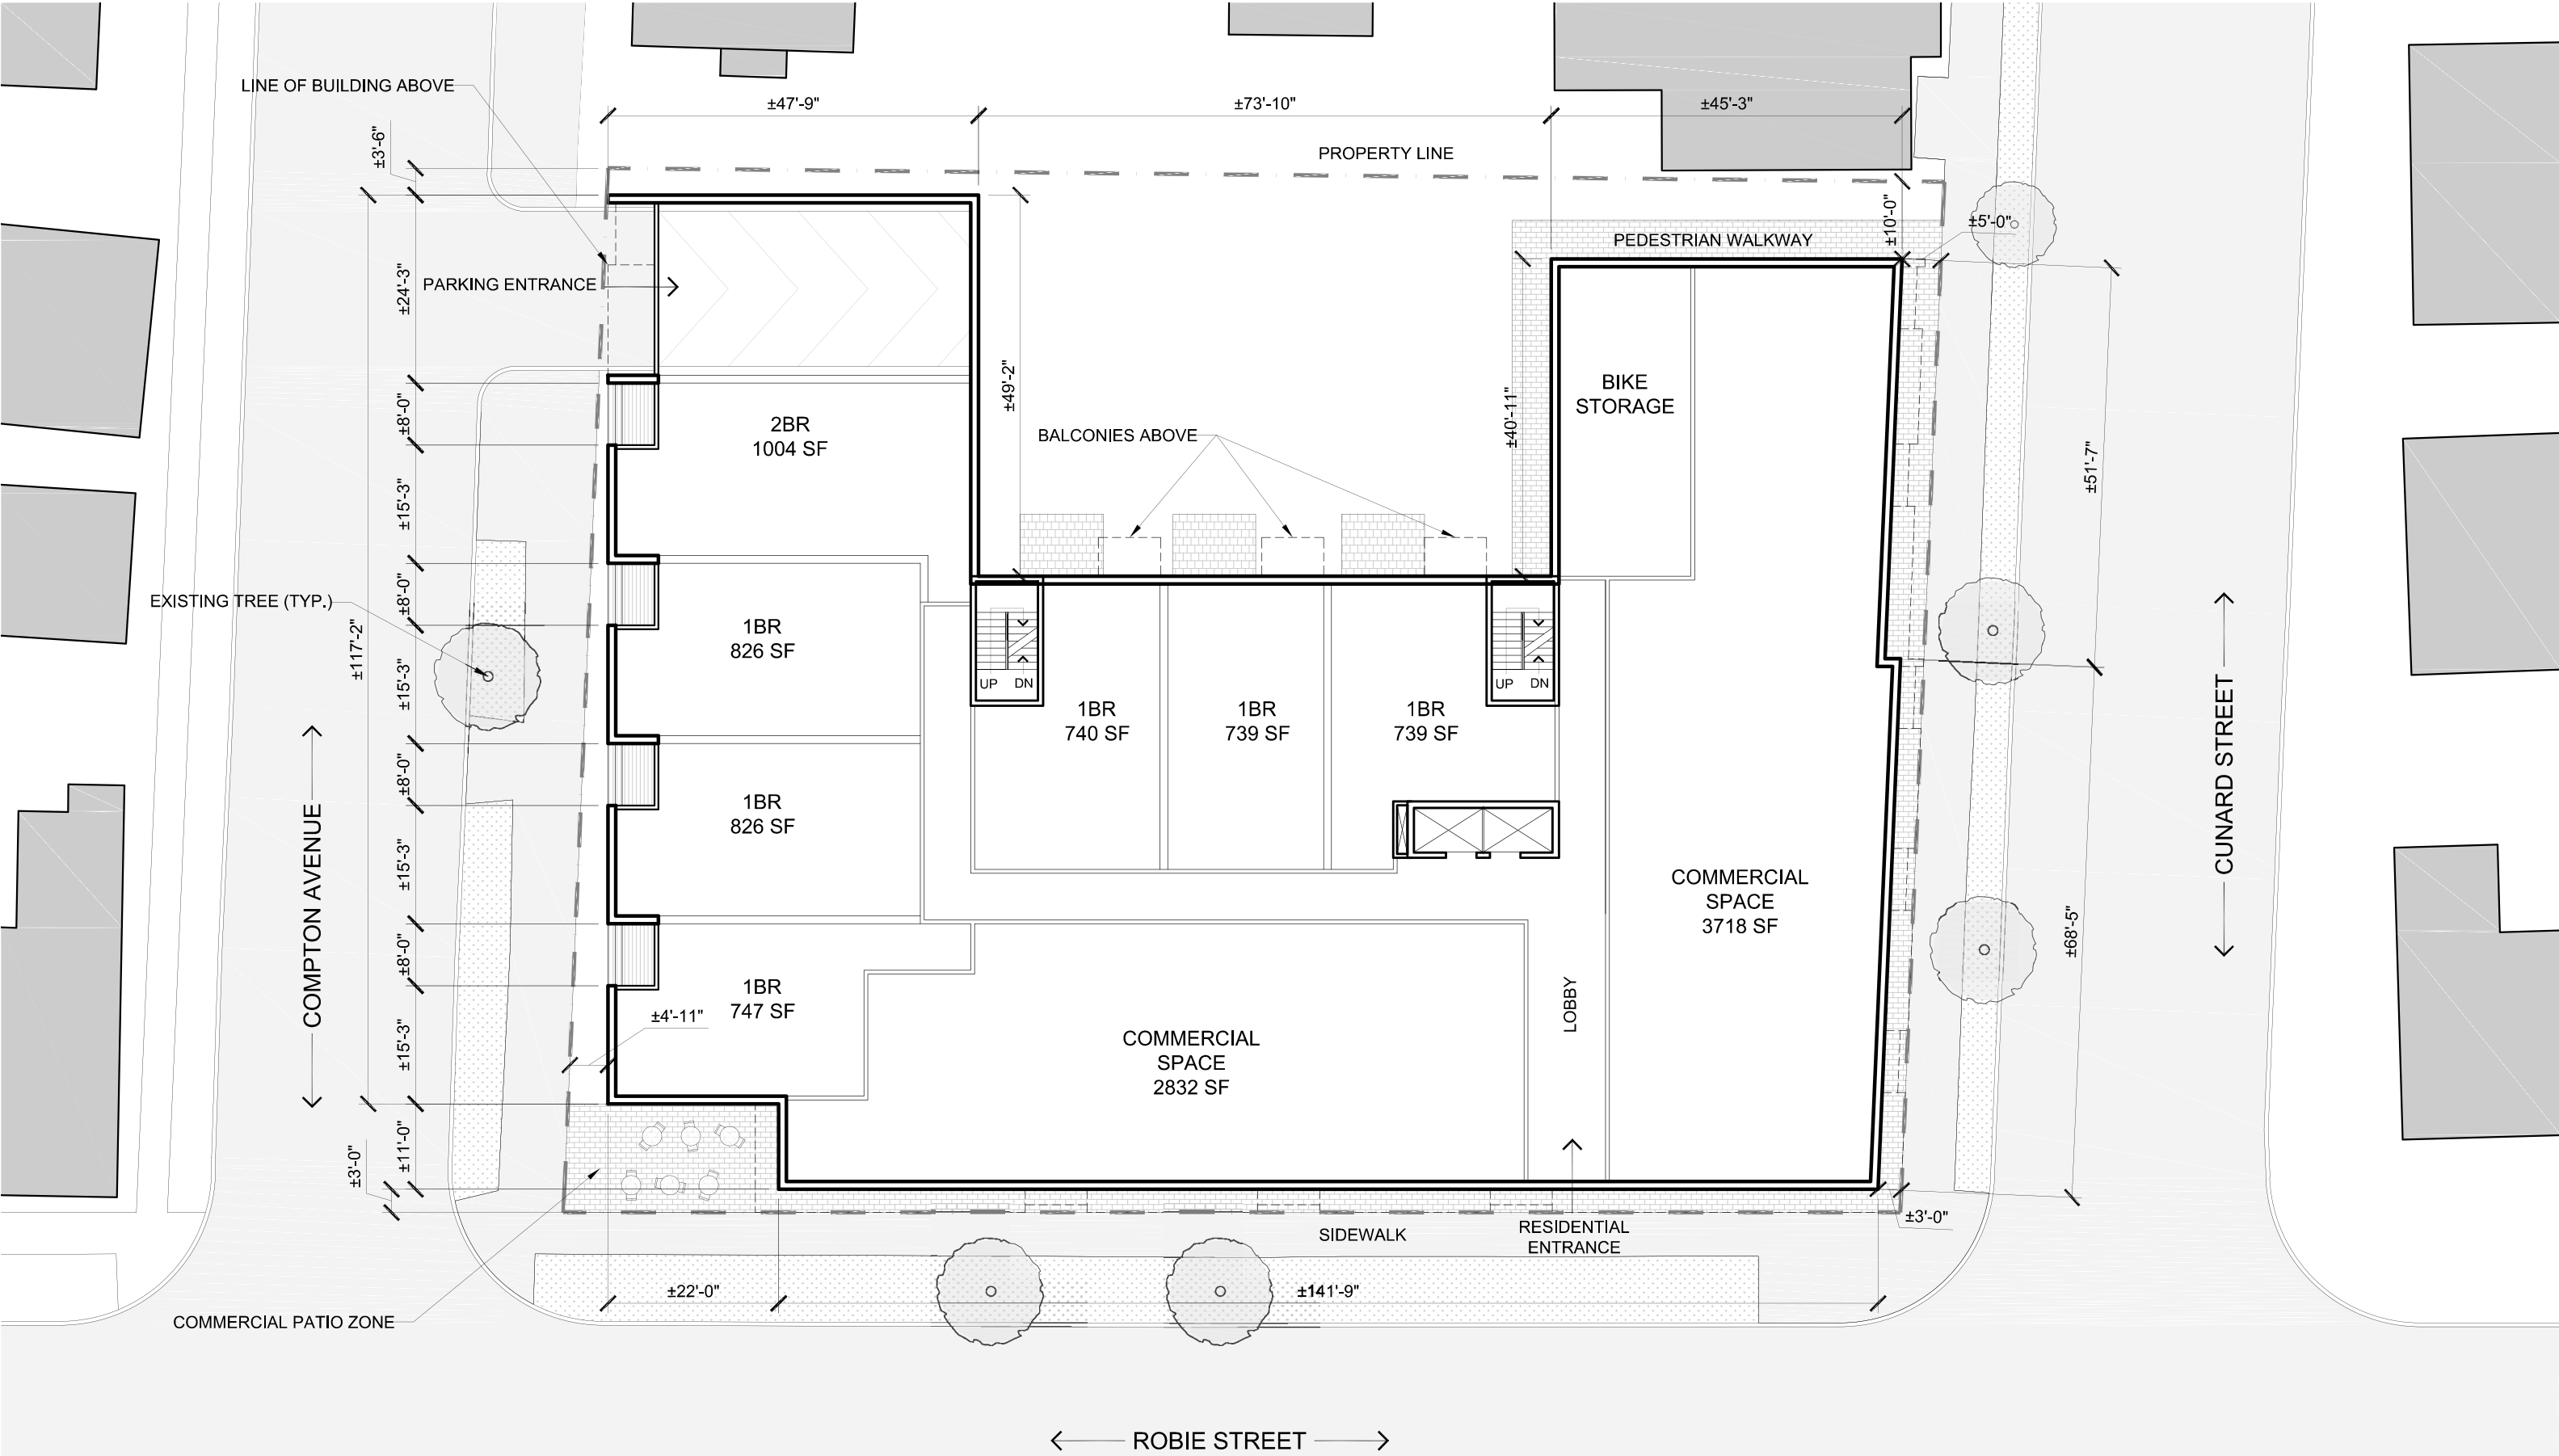

ROBIE + CUNARD
ROBIE STREET, HALIFAX, NS

ROBIE & CUNARD
PERSPECTIVE VIEW

Project No.: P2015.01
Scale: NTS
Date: 17 Mar 2017

WMFARES
ARCHITECTS

SK01



ROBIE + CUNARD
ROBIE STREET, HALIFAX, NS

CUNARD
PERSPECTIVE VIEW

Project No.: P2015.01
Scale: NTS
Date: 17 Mar 2017

WMFARES
ARCHITECTS

SK02



ROBIE + CUNARD
ROBIE STREET, HALIFAX, NS

COMPTON & ROBIE
PERSPECTIVE VIEW

Project No.: P2015.01
Scale: NTS
Date: 17 Mar 2017

WMFARES
ARCHITECTS

SK03



ROBIE + CUNARD
ROBIE STREET, HALIFAX, NS

ROBIE FROM COMMONS
PERSPECTIVE VIEW

Project No.: P2015.01
Scale: NTS
Date: 17 Mar 2017



SK04