


NOTE:
 -STRUCTURAL DRAWINGS TO BE READ IN CONJUNCTION WITH ALL ARCHITECTURAL DRAWINGS. (REPORT ANY DISCREPANCIES IMMEDIATELY)
 -SEE MECHANICAL & ELECTRICAL DRAWINGS FOR LOCATION & SIZE OF ALL HOLES IN FOUNDATION WALLS & STRUCTURAL SLABS. (SOME HOLES ARE INDICATED ON ARCHITECTURAL, FOR FINAL LOCATIONS/SIZE SEE MECH/ELECT. DWGS.)
 -ALL PARKING LINES/#S/NO PARKING LINES TO BE PAINTED ON SLAB (YELLOW)
 -ALL PARKING (HANDICAP) LINES/#S/DESIGNATION TO BE PAINTED ON SLAB (BLUE)
 -STORAGE CUBICLES ALSO USED FOR BICYCLE STORAGE

pskerry@pskerry.ca

PAUL SKERRY ASSOCIATES
 5514 Livingstone Place
 Halifax, Nova Scotia B3K 2B9
 ph: 902-455-4361
 fax: 902-455-7778
 email: drawing@pskerry.ca

- NOTES:**
- 1) THE CONTRACTOR IS RESPONSIBLE FOR CHECKING ALL ALL DIMENSIONS ON SITE & REPORTING ANY DISCREPANCY TO THE ARCHITECT BEFORE PROCEEDING.
 - 2) DO NOT SCALE FROM DRAWINGS USED FIGURED DIMENSIONS.
 - 3) DRAWING REPRESENTATIONS MAYBE IN VARIANCE W/ DETAILED SPECS. & SCHEDULES. IN WHICH CASE SPECS. & SCHEDULES OVERRIDE THE DRAWINGS.
 - 4) CHANGES FROM THESE PLANS & SPECS. MUST BE AGREED TO IN WRITING, & APPROVED BY THE ARCHITECT & OWNER, BEFORE PROCEEDING.
 - 5) ONLY THOSE DRAWINGS MARKED APPROVED FOR CONSTRUCTION. ARE TO BE USED FOR CONSTRUCTION.
 - 6) THESE DRAWINGS ARE TO BE READ IN CONJUNCTION W/ THE SPECS.

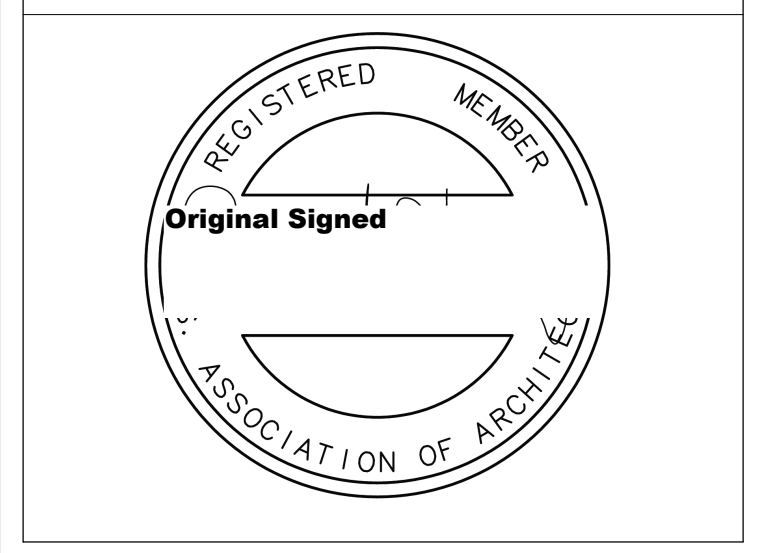

No.	Description	Date
	Change in DA	9/27/2016
	Issued for Building Permit	11/4/2016
1	Revised per HRM Comments	3/9/2017
	Issued for Construction	5/9/2017
2	Natural Gas Connection	5/23/2017
5	Rotate Column 7 F&E	6/5/2017
6	Revised per HRM Comments	6/6/2017

Proposed
 Commercial/Apartment
 Lot N
 Almon & Bloomfield
 Halifax, N.S.

Parking Garage

Scale 3/32" = 1'-0"
 Date September 27, 2016
 Drawn by GJ
 Checked by PS

A2.0

Project number 3022

1 Parking Garage
 3/32" = 1'-0"