

06/21 0900



ADAGIO
 LOT N-2 COWIE HILL ROAD
 HALIFAX
 NOVA SCOTIA

REVISIONS		
NO.	REVISION NAME	DATE
	ISSUED FOR AMENDMENT TO DA	APRIL 2018

ALL CONSTRUCTION TO MEET
 ALL APPLICABLE CODES, BY-LAWS,
 STANDARDS, ETC.
 APPROXIMATE DIMENSIONS
 AND ROOF SLOPES

MICHAEL
NAPIER
ARCHITECTURE inc
 www.mnarch.ca + 902.455.5522

DRAWING
 SHADOW STUDIES
 SCALE
 NOT TO SCALE

DATE
 APRIL 2018
 DRAWING NO.
A-901

06/21 1200



ADAGIO
 LOT N-2 COWIE HILL ROAD
 HALIFAX
 NOVA SCOTIA

REVISIONS		
NO.	REVISION NAME	DATE
	ISSUED FOR AMENDMENT TO DA	APRIL 2018


ALL CONSTRUCTION TO MEET
 ALL APPLICABLE CODES, BY-LAWS,
 STANDARDS, ETC.
 APPROXIMATE DIMENSIONS
 AND ROOF SLOPES

MN MICHAEL
 APIER
 ARCHITECTURE inc
 www.mnarch.ca + 902.455.5522

DRAWING
 SHADOW STUDIES
 SCALE
 NOT TO SCALE

DATE
 APRIL 2018
 DRAWING NO.
A-902

06/21 1500

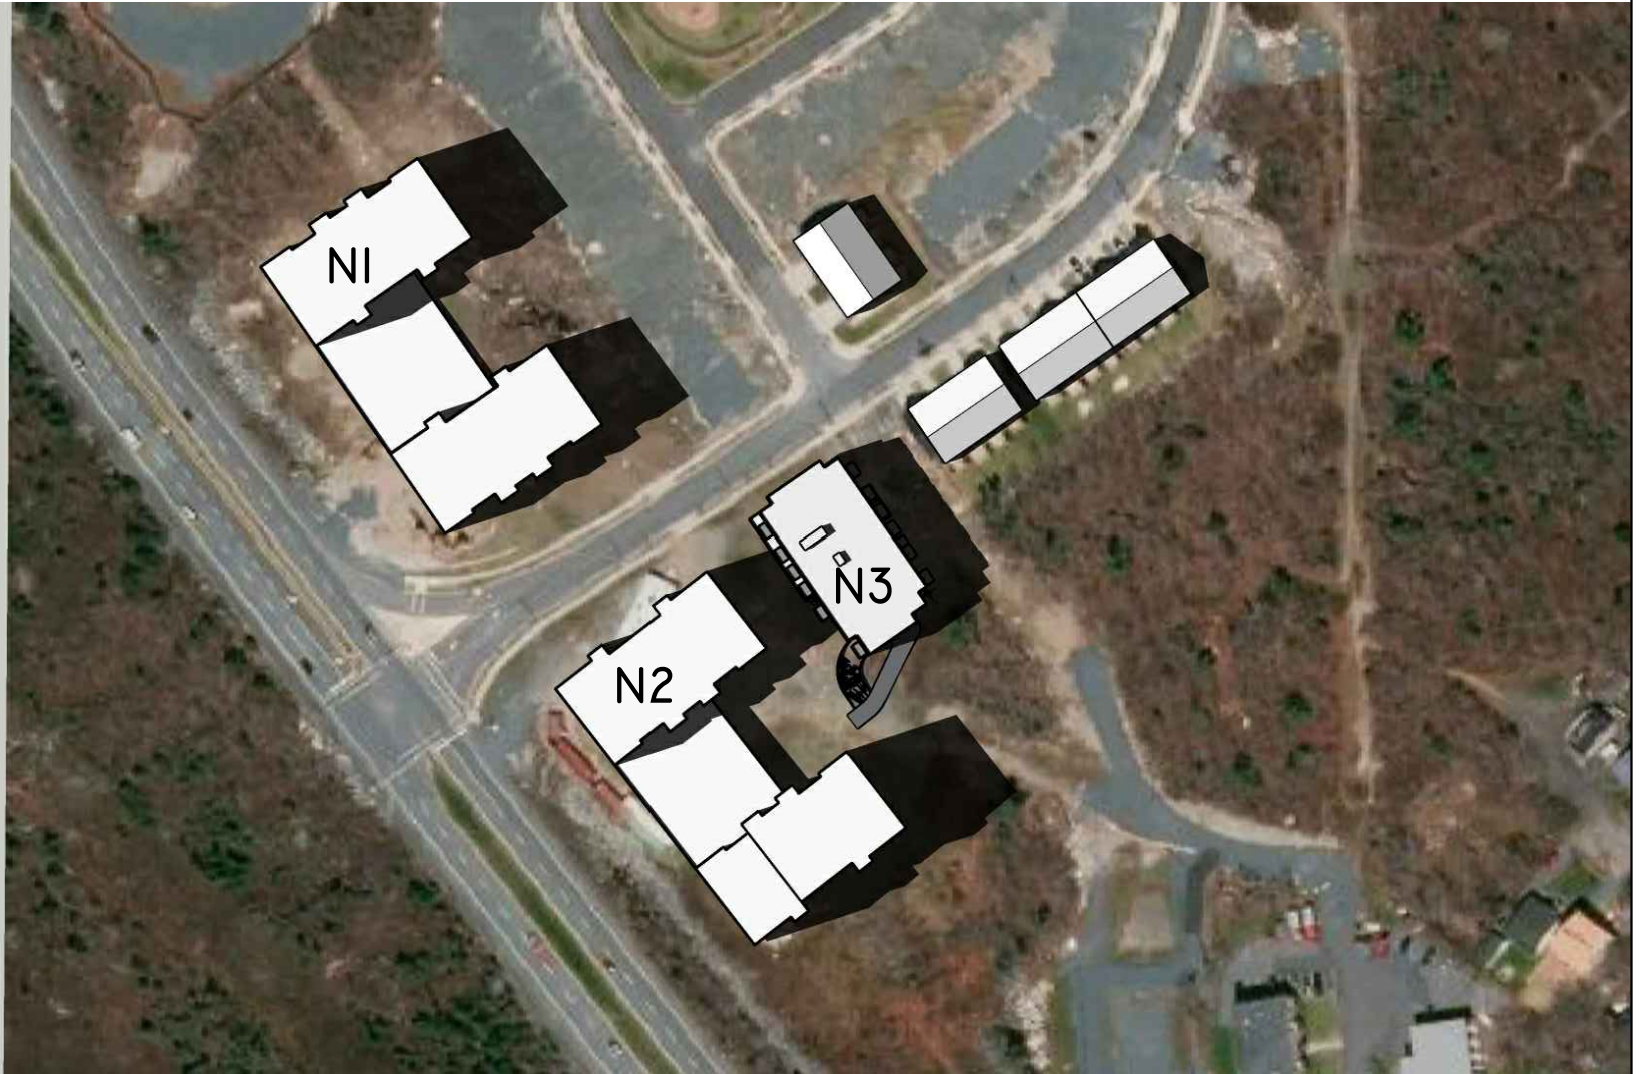

ADAGIO
 LOT N-2 COWIE HILL ROAD
 HALIFAX
 NOVA SCOTIA

REVISIONS		
NO.	REVISION NAME	DATE
	ISSUED FOR AMENDMENT TO DA	APRIL 2018


ALL CONSTRUCTION TO MEET
 ALL APPLICABLE CODES, BY-LAWS,
 STANDARDS, ETC.
 APPROXIMATE DIMENSIONS
 AND ROOF SLOPES

MN MICHAEL
 APIER
 ARCHITECTURE inc
 www.mnarch.ca + 902.455.5522

DRAWING
 SHADOW STUDIES
 SCALE
 NOT TO SCALE

DATE
 APRIL 2018
 DRAWING NO.
A-903

06/21 1800

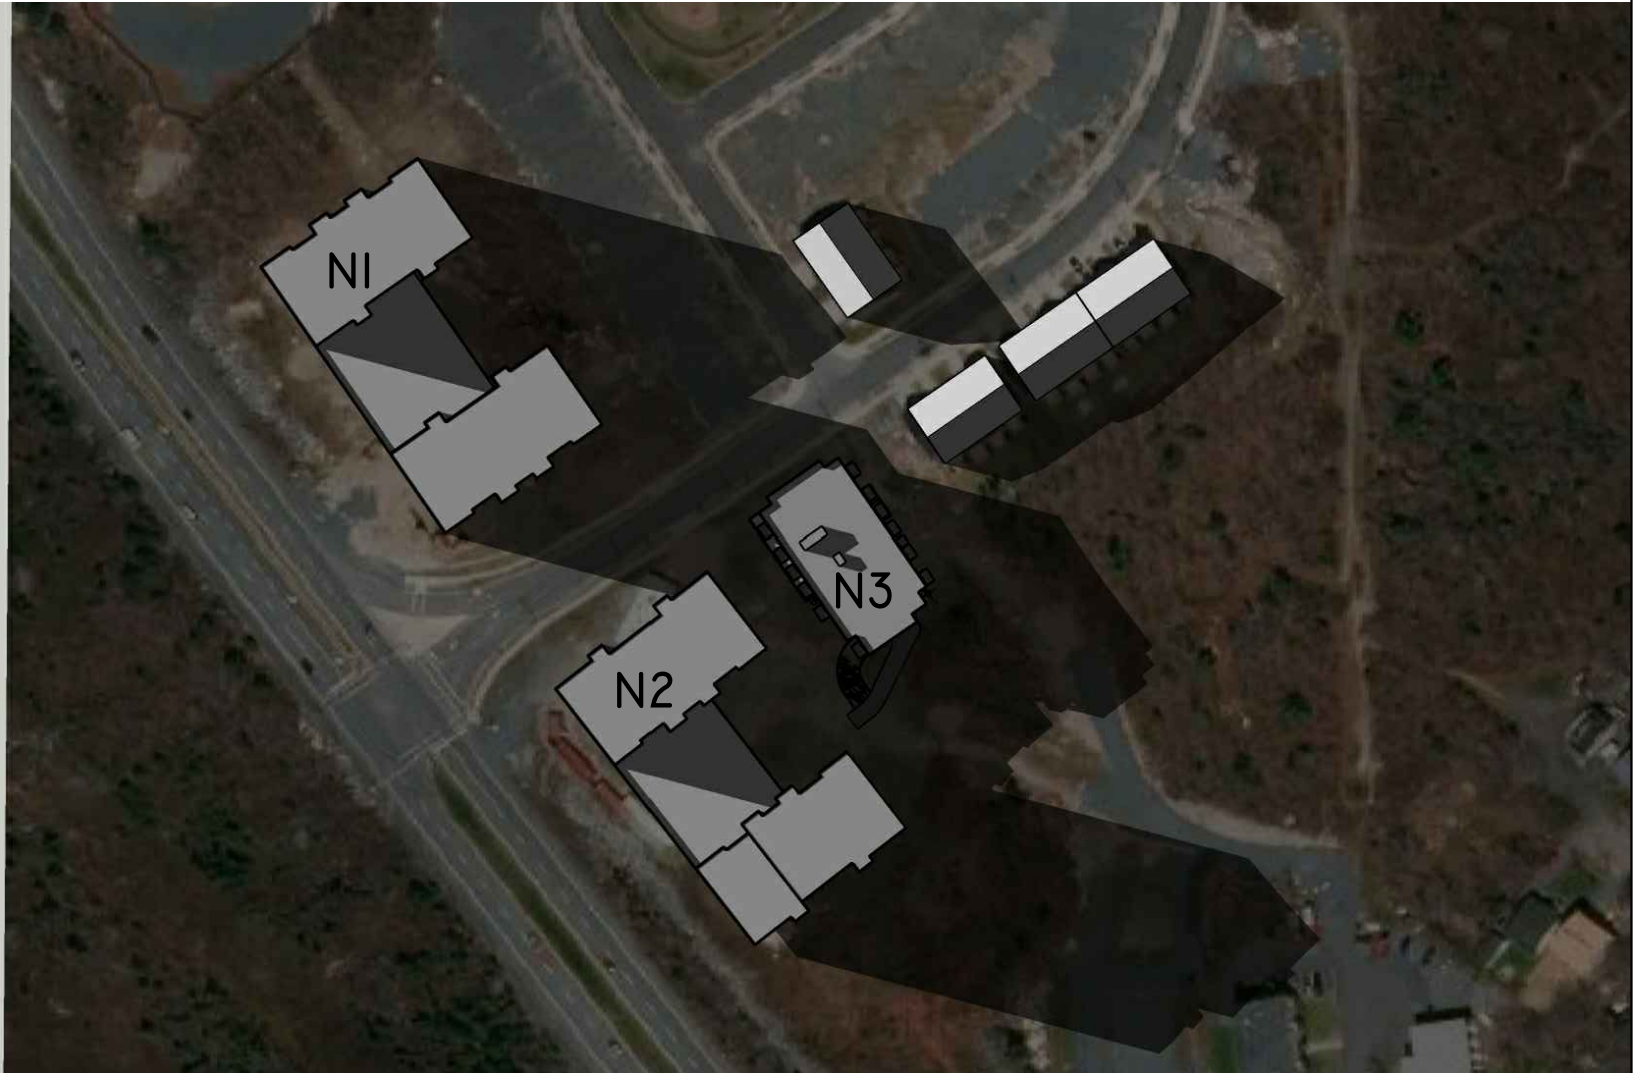

ADAGIO
 LOT N-2 COWIE HILL ROAD
 HALIFAX
 NOVA SCOTIA

REVISIONS		
NO.	REVISION NAME	DATE
	ISSUED FOR AMENDMENT TO DA	APRIL 2018

ALL CONSTRUCTION TO MEET
 ALL APPLICABLE CODES, BY-LAWS,
 STANDARDS, ETC.

 APPROXIMATE DIMENSIONS
 AND ROOF SLOPES

MICHAEL
NAPIER
ARCHITECTURE inc
 www.mnarch.ca + 902.455.5522


DRAWING
 SHADOW STUDIES

 SCALE
 NOT TO SCALE

DATE
 APRIL 2018

 DRAWING NO.
A-904

09/21 0900

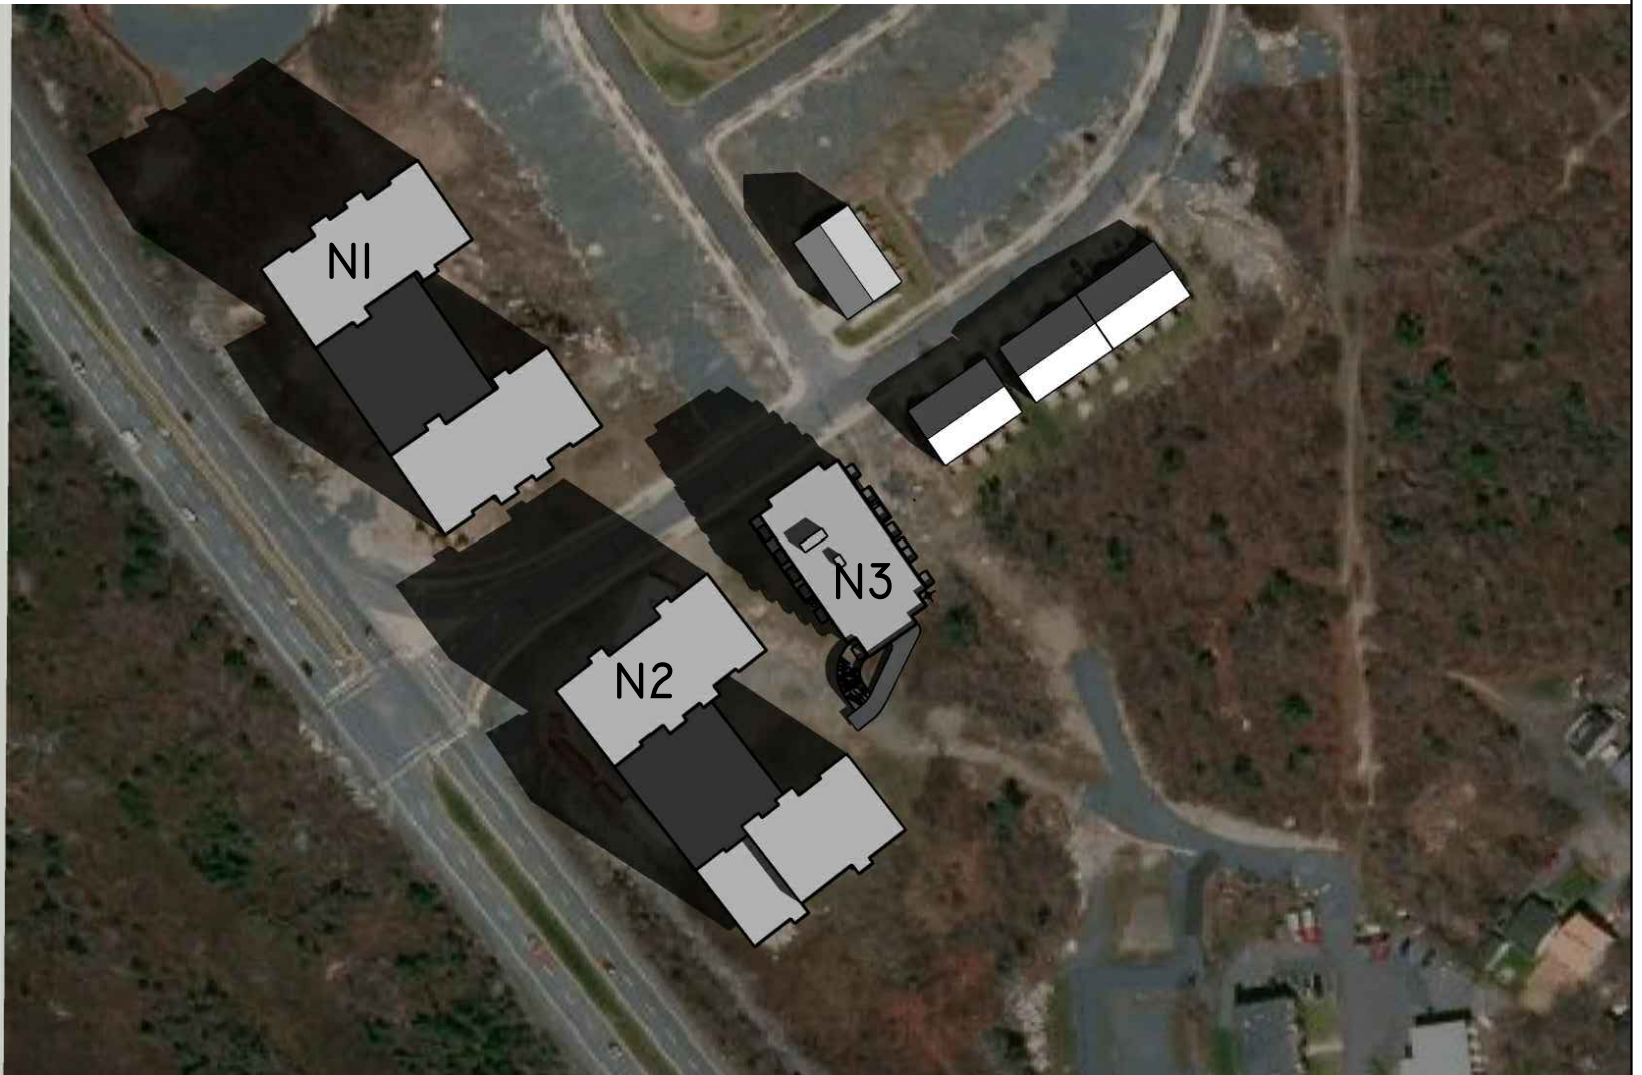

ADAGIO
 LOT N-2 COWIE HILL ROAD
 HALIFAX
 NOVA SCOTIA

REVISIONS		
NO.	REVISION NAME	DATE
	ISSUED FOR AMENDMENT TO DA	APRIL 2018

ALL CONSTRUCTION TO MEET
 ALL APPLICABLE CODES, BY-LAWS,
 STANDARDS, ETC.

 APPROXIMATE DIMENSIONS
 AND ROOF SLOPES

MICHAEL
NAPIER
ARCHITECTURE inc
 www.mnarch.ca + 902.455.5522

DRAWING
 SHADOW STUDIES

 SCALE
 NOT TO SCALE

DATE
 APRIL 2018

 DRAWING NO.
A-905

09/21 1200



ADAGIO
 LOT N-2 COWIE HILL ROAD
 HALIFAX
 NOVA SCOTIA

REVISIONS		
NO.	REVISION NAME	DATE
	ISSUED FOR AMENDMENT TO DA	APRIL 2018

ALL CONSTRUCTION TO MEET
 ALL APPLICABLE CODES, BY-LAWS,
 STANDARDS, ETC.

 APPROXIMATE DIMENSIONS
 AND ROOF SLOPES

MICHAEL
NAPIER
ARCHITECTURE inc
 www.mnarch.ca + 902.455.5522


DRAWING
 SHADOW STUDIES

 SCALE
 NOT TO SCALE

DATE
 APRIL 2018

 DRAWING NO.
A-906

09/21 1500

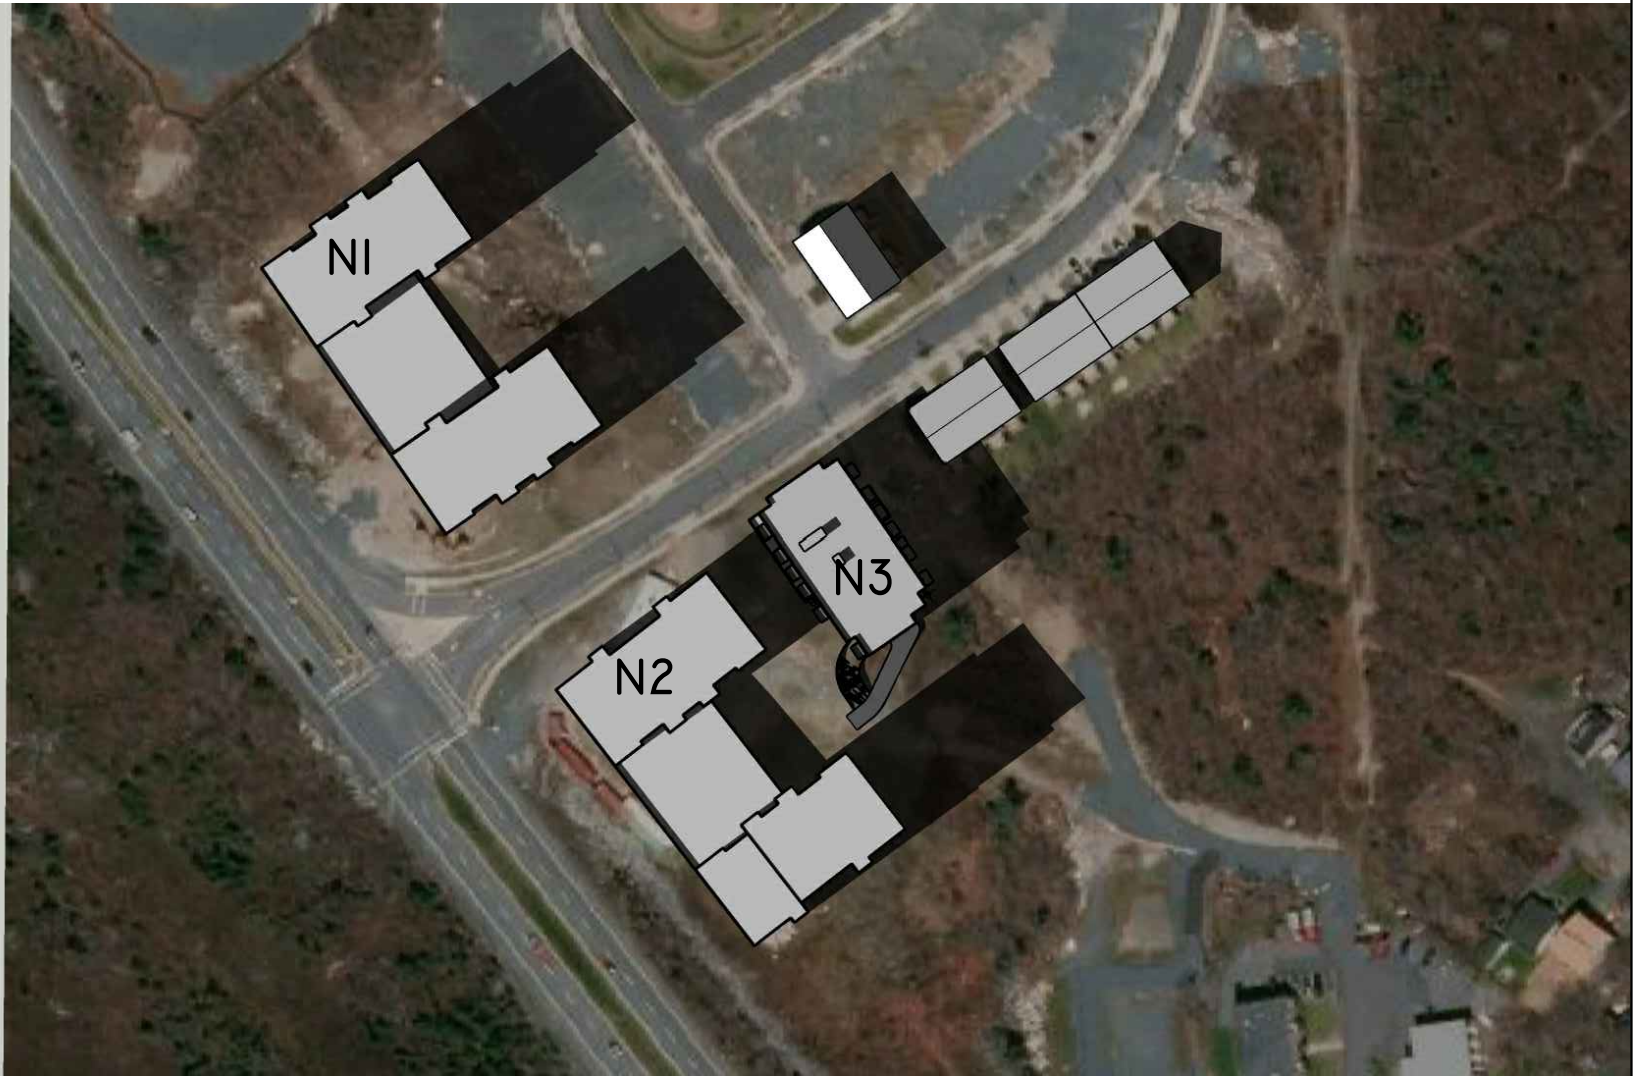

ADAGIO
 LOT N-2 COWIE HILL ROAD
 HALIFAX
 NOVA SCOTIA

REVISIONS		
NO.	REVISION NAME	DATE
	ISSUED FOR AMENDMENT TO DA	APRIL 2018

ALL CONSTRUCTION TO MEET
 ALL APPLICABLE CODES, BY-LAWS,
 STANDARDS, ETC.

 APPROXIMATE DIMENSIONS
 AND ROOF SLOPES

MICHAEL
NAPIER
ARCHITECTURE inc
 www.mnarch.ca + 902.455.5522


DRAWING
 SHADOW STUDIES

 SCALE
 NOT TO SCALE

DATE
 APRIL 2018

 DRAWING NO.
A-907

12/21 0900

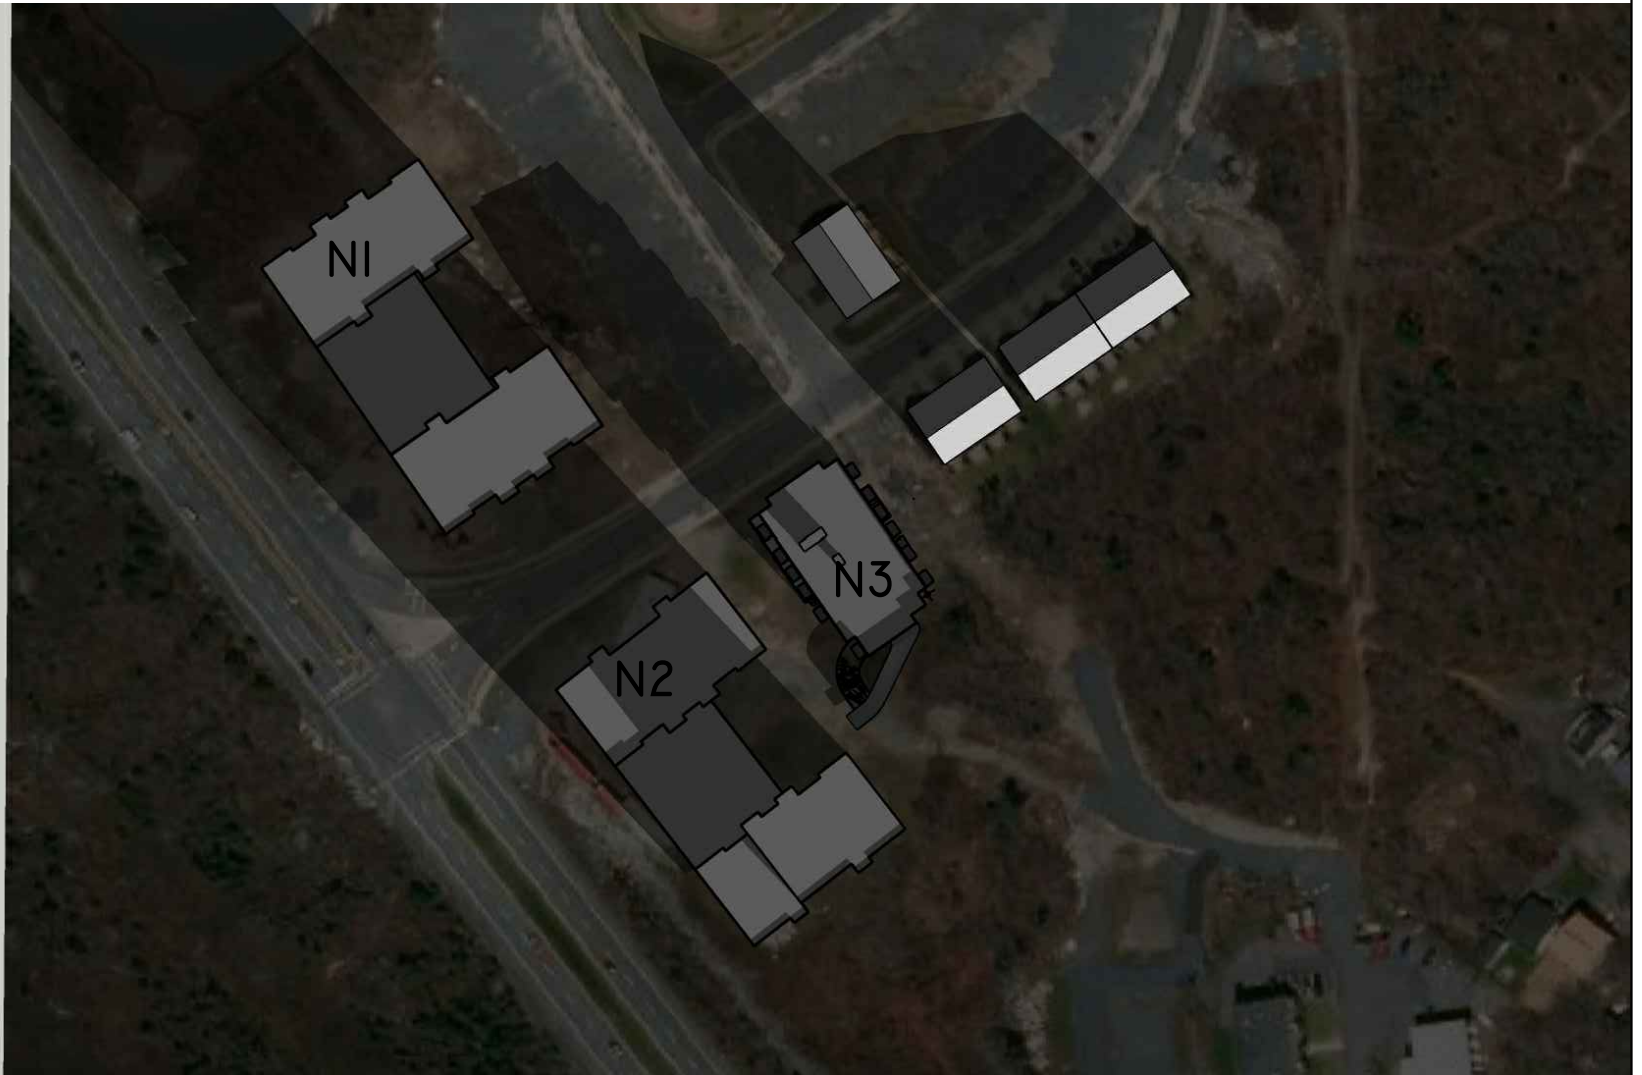

ADAGIO
 LOT N-2 COWIE HILL ROAD
 HALIFAX
 NOVA SCOTIA

REVISIONS		
NO.	REVISION NAME	DATE
	ISSUED FOR AMENDMENT TO DA	APRIL 2018

ALL CONSTRUCTION TO MEET
 ALL APPLICABLE CODES, BY-LAWS,
 STANDARDS, ETC.

 APPROXIMATE DIMENSIONS
 AND ROOF SLOPES

MICHAEL
NAPIER
ARCHITECTURE inc
 www.mnarch.ca + 902.455.5522


DRAWING
 SHADOW STUDIES

 SCALE
 NOT TO SCALE

DATE
 APRIL 2018

 DRAWING NO.
A-908

12/21 1200

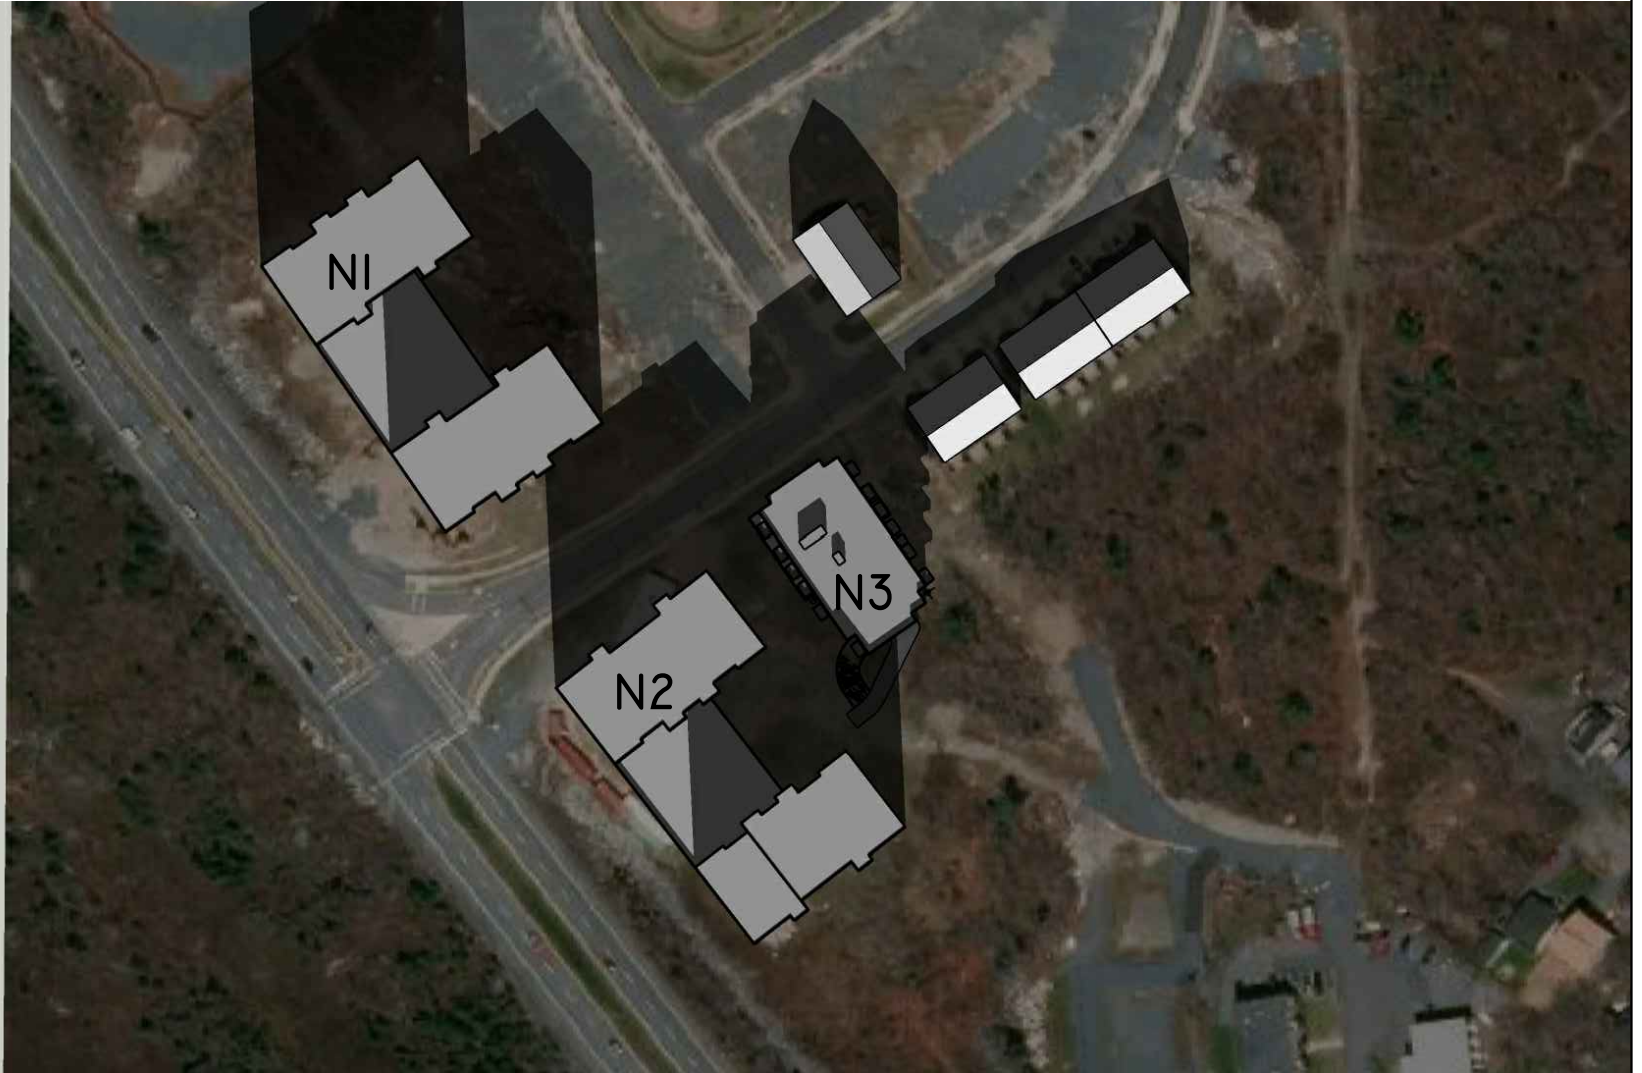

ADAGIO

LOT N-2 COWIE HILL ROAD
HALIFAX
NOVA SCOTIA

REVISIONS		
NO.	REVISION NAME	DATE
	ISSUED FOR AMENDMENT TO DA	APRIL 2018

ALL CONSTRUCTION TO MEET
ALL APPLICABLE CODES, BY-LAWS,
STANDARDS, ETC.

APPROXIMATE DIMENSIONS
AND ROOF SLOPES

MICHAEL
NAPIER
ARCHITECTURE inc
www.mnarch.ca + 902.455.5522


DRAWING
SHADOW STUDIES

SCALE
NOT TO SCALE

DATE
APRIL 2018

DRAWING NO.
A-909

12/21 1500

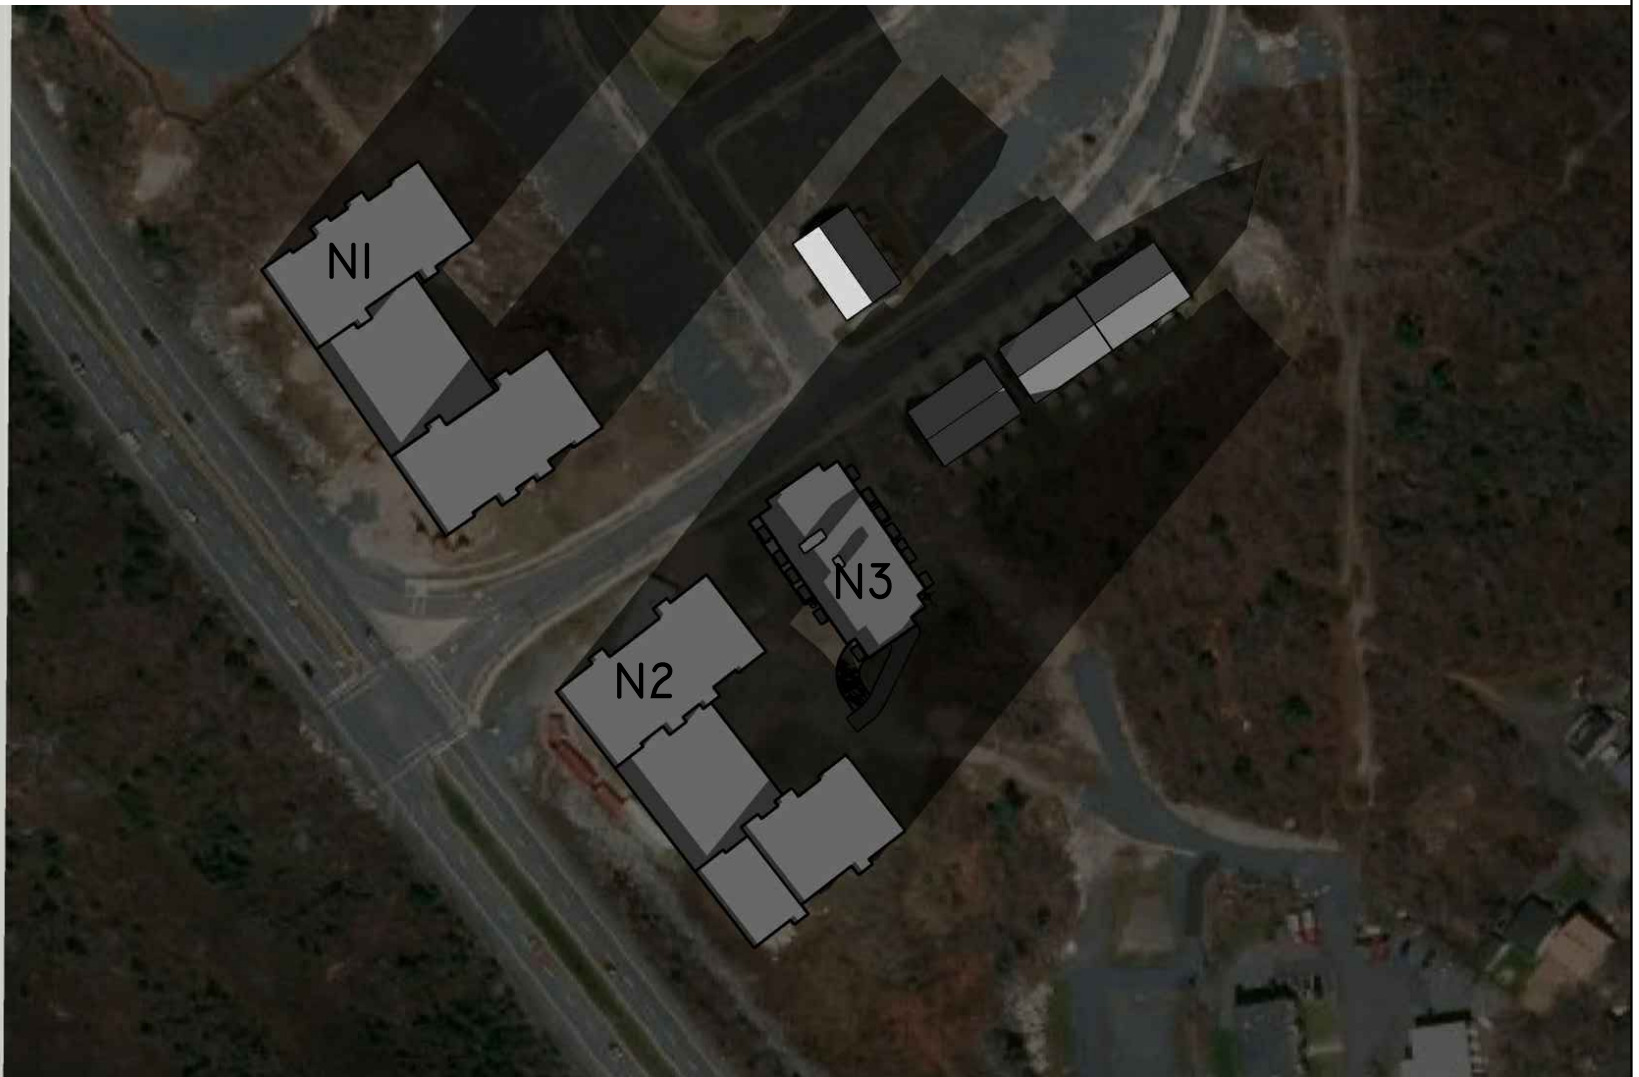

ADAGIO
 LOT N-2 COWIE HILL ROAD
 HALIFAX
 NOVA SCOTIA

REVISIONS		
NO.	REVISION NAME	DATE
	ISSUED FOR AMENDMENT TO DA	APRIL 2018

ALL CONSTRUCTION TO MEET
 ALL APPLICABLE CODES, BY-LAWS,
 STANDARDS, ETC.

 APPROXIMATE DIMENSIONS
 AND ROOF SLOPES

MICHAEL
NAPIER
ARCHITECTURE inc
 www.mnarch.ca + 902.455.5522


DRAWING
 SHADOW STUDIES

 SCALE
 NOT TO SCALE

DATE
 APRIL 2018

 DRAWING NO.
A-910

12-21 1500
NO N3

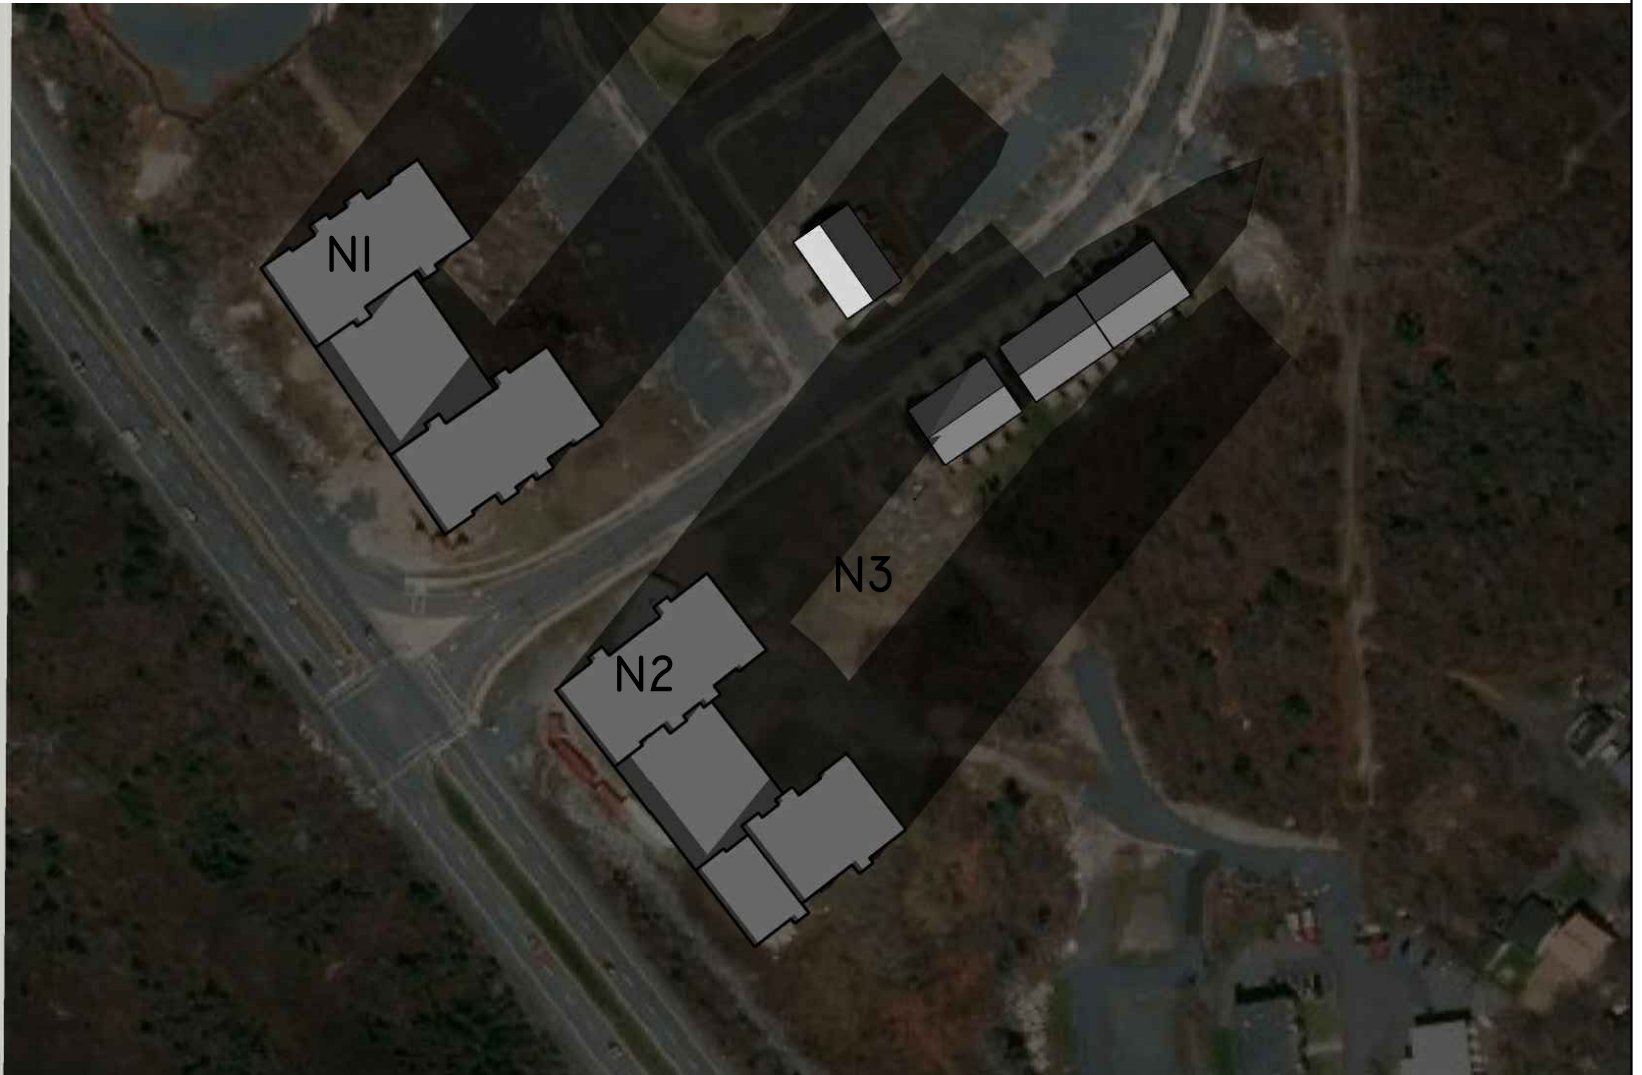

ADAGIO
LOT N-2 COWIE HILL ROAD
HALIFAX
NOVA SCOTIA

REVISIONS		
NO.	REVISION NAME	DATE
	ISSUED FOR AMENDMENT TO DA	APRIL 2018

ALL CONSTRUCTION TO MEET
ALL APPLICABLE CODES, BY-LAWS,
STANDARDS, ETC.

APPROXIMATE DIMENSIONS
AND ROOF SLOPES

MICHAEL
NAPIER
ARCHITECTURE inc
www.mnarch.ca + 902.455.5522

DRAWING
SHADOW STUDIES

SCALE
NOT TO SCALE

DATE
APRIL 2018

DRAWING NO.
A-911