


DRAWING LIST

A-000	Cover Page
A-001	Site Plan
A-100	Level 1 Floor Plan
A-101	Level 2 Floor Plan
A-102	Level 3 & 4 Floor Plan
A-200	North Elevation
A-201	South Elevation
A-202	West Elevation
A-203	East Elevation
A-300	Site Section
L-201	Site Plan for Development Agreement
C-1	Site Servicing Schematic
A-400	Model Perspective View
A-401	Perspective View Along Fourth Street
A-402	Perspective View at Entrance
A-403	Elevation Along Fourth Street

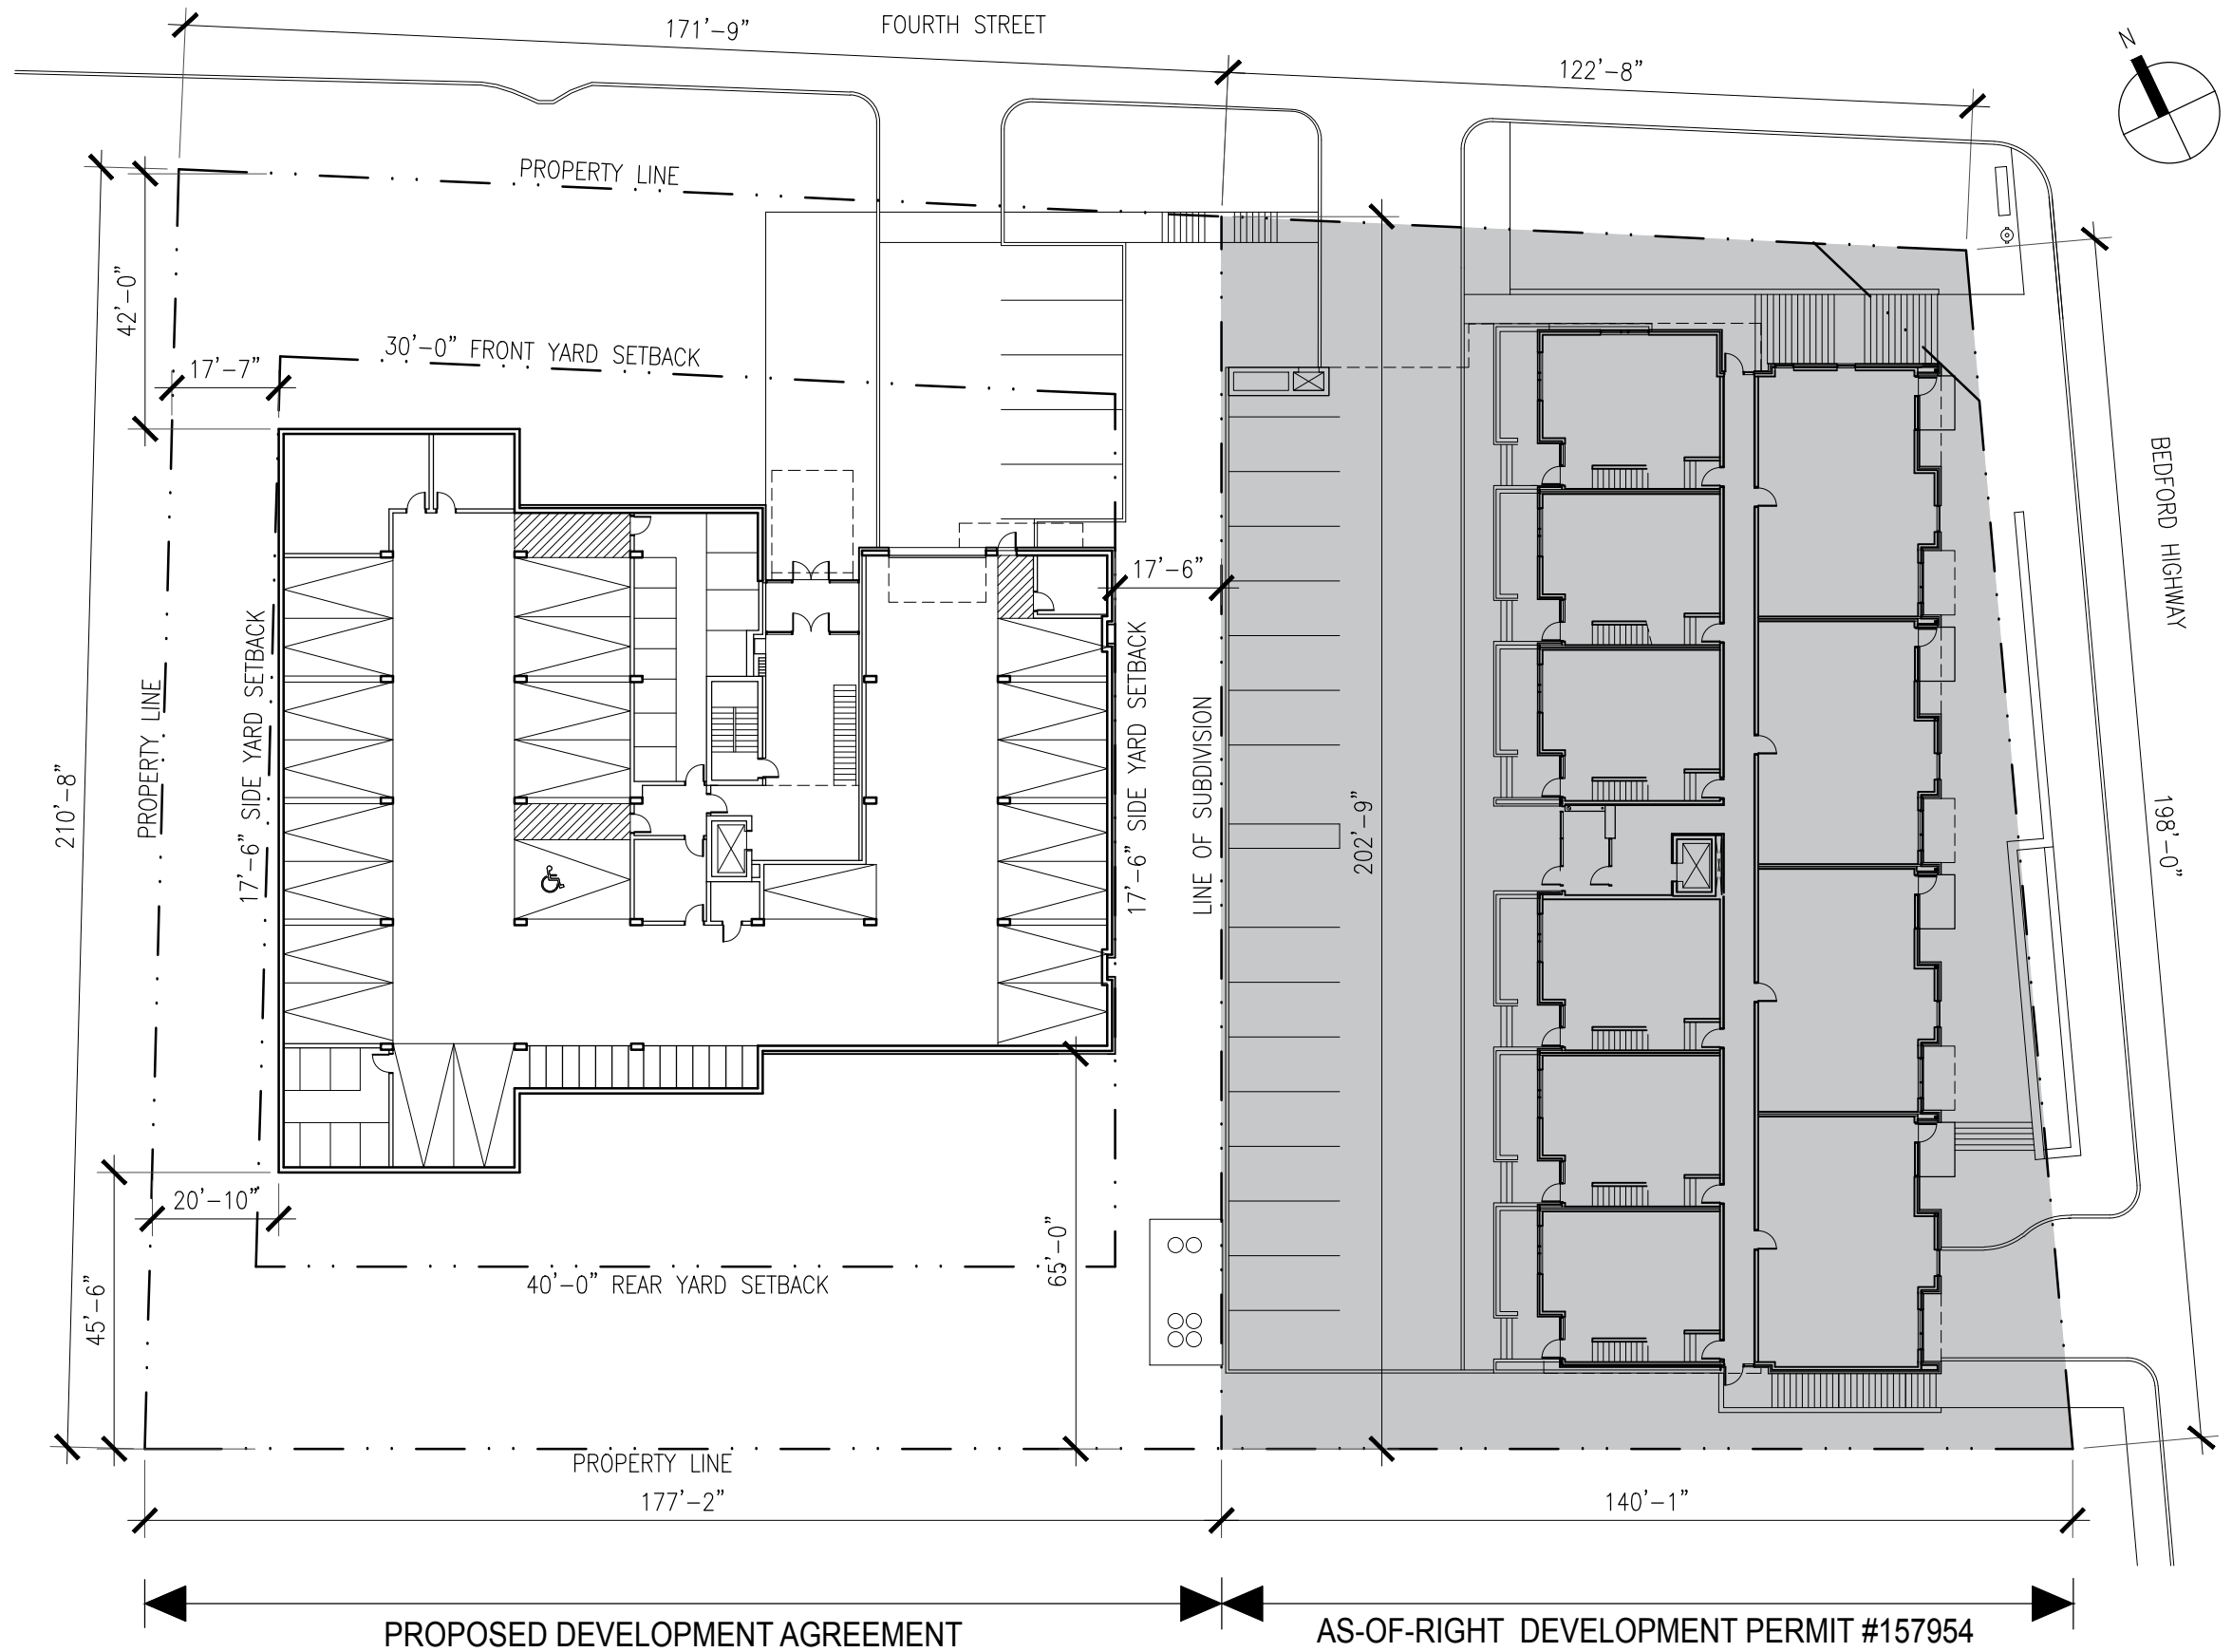

LYDON LYNCH

401 - 1668 BARRINGTON STREET
 HALIFAX, NOVA SCOTIA B3J 2A2
 902-422-1446 LYDONLYNCH.CA

PROJECT NAME:
 FOURTH STREET, BEDFORD NS
 MULTI RESIDENTIAL DEVELOPMENT

DRAWING TITLE:
 SITE PLAN

DATE: 2018.02.20 DRAWING #:
 SCALE: 1" = 30'
 PROJ.#: 16042

A-001

