



BILBY SUITES

2859 ROBIE STREET, HALIFAX NS

**ROBIE STREET SOUTHBOUND
PERSPECTIVE VIEW**

Project No.: P2011.31
Scale: NTS
Date: 16 Apr 2018

WM FARES
ARCHITECTS

SK01



BILBY SUITES

2859 ROBIE STREET, HALIFAX NS

**ROBIE STREET NORTHBOUND
PERSPECTIVE VIEW**

Project No.: P2011.31
Scale: NTS
Date: 16 Apr 2018

WM FARES
ARCHITECTS

SK02



BILBY SUITES

2859 ROBIE STREET, HALIFAX NS

**MACARA STREET
PERSPECTIVE VIEW**

Project No.: P2011.31
Scale: NTS
Date: 16 Apr 2018

WM FARES
ARCHITECTS

SK03



BILBY SUITES

2859 ROBIE STREET, HALIFAX NS

**MACARA AND ROBIE
PEDESTRIAN VIEW**

Project No.: P2011.31
Scale: NTS
Date: 20 Mar 2018

WM FARES
ARCHITECTS

SK04



BILBY SUITES


2859 ROBIE STREET, HALIFAX NS

**ROBIE STREET NORTHBOUND
PERSPECTIVE VIEW**

Project No.: P2011.31
Scale: NTS
Date: 16 Apr 2018

WM FARES
ARCHITECTS

SK05

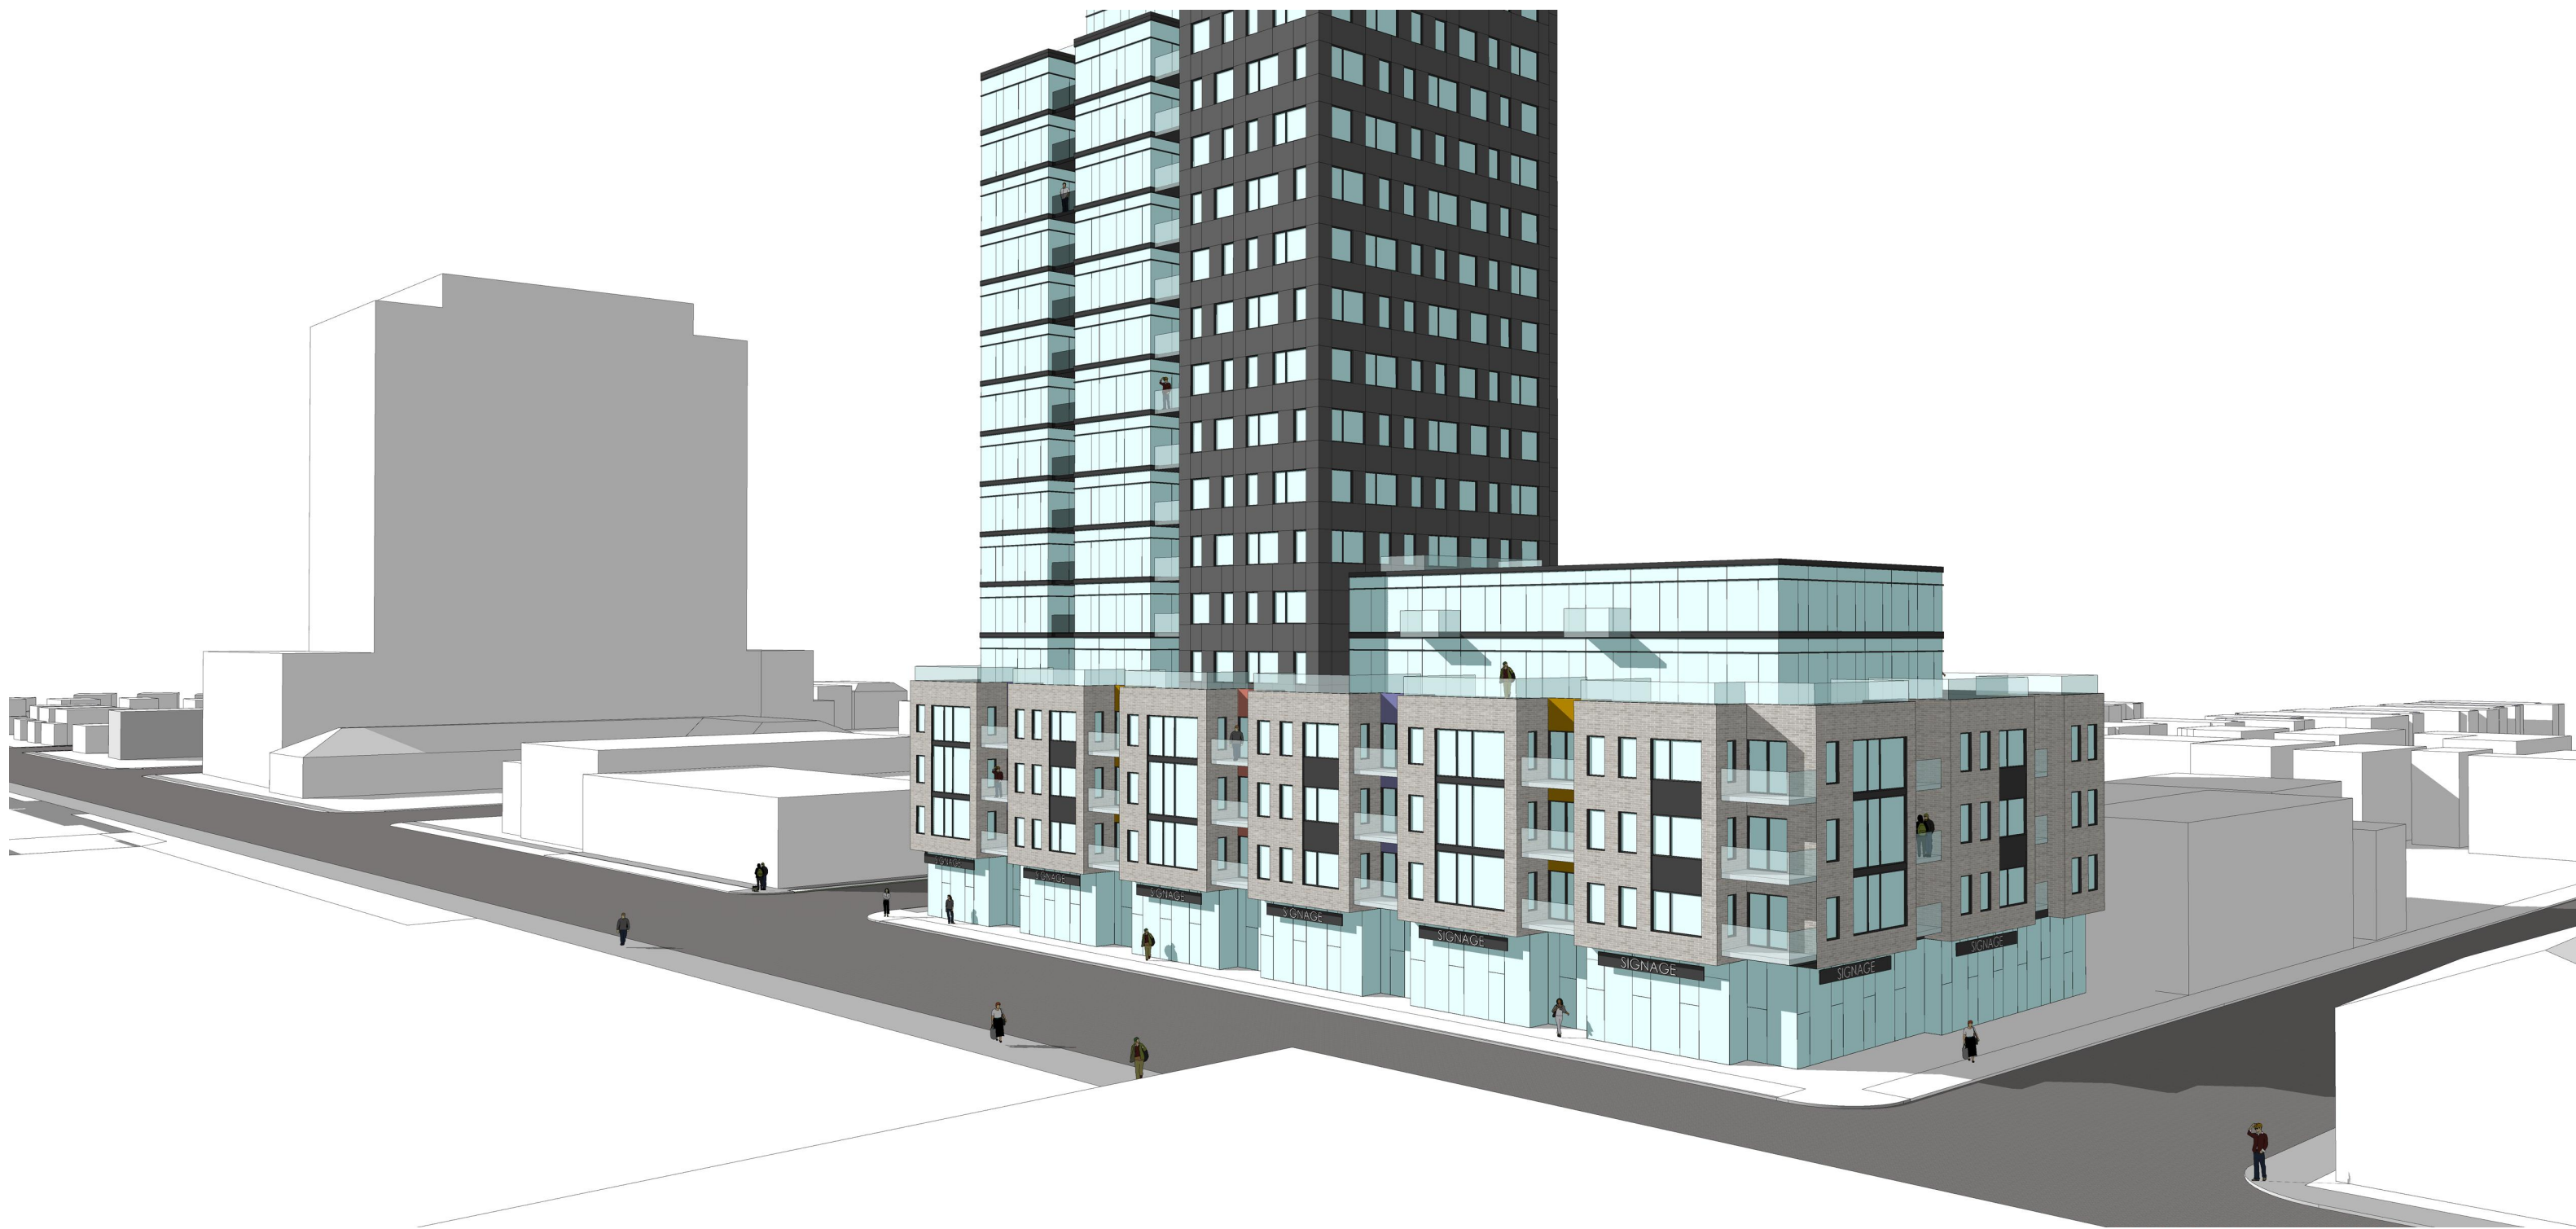

BILBY SUITES

2859 ROBIE STREET, HALIFAX NS

**ROBIE STREET NORTHBOUND
PERSPECTIVE VIEW**

Project No.: P2011.31
Scale: NTS
Date: 16 Apr 2018

WM FARES
ARCHITECTS

SK06