


Attachment B - Development Plans

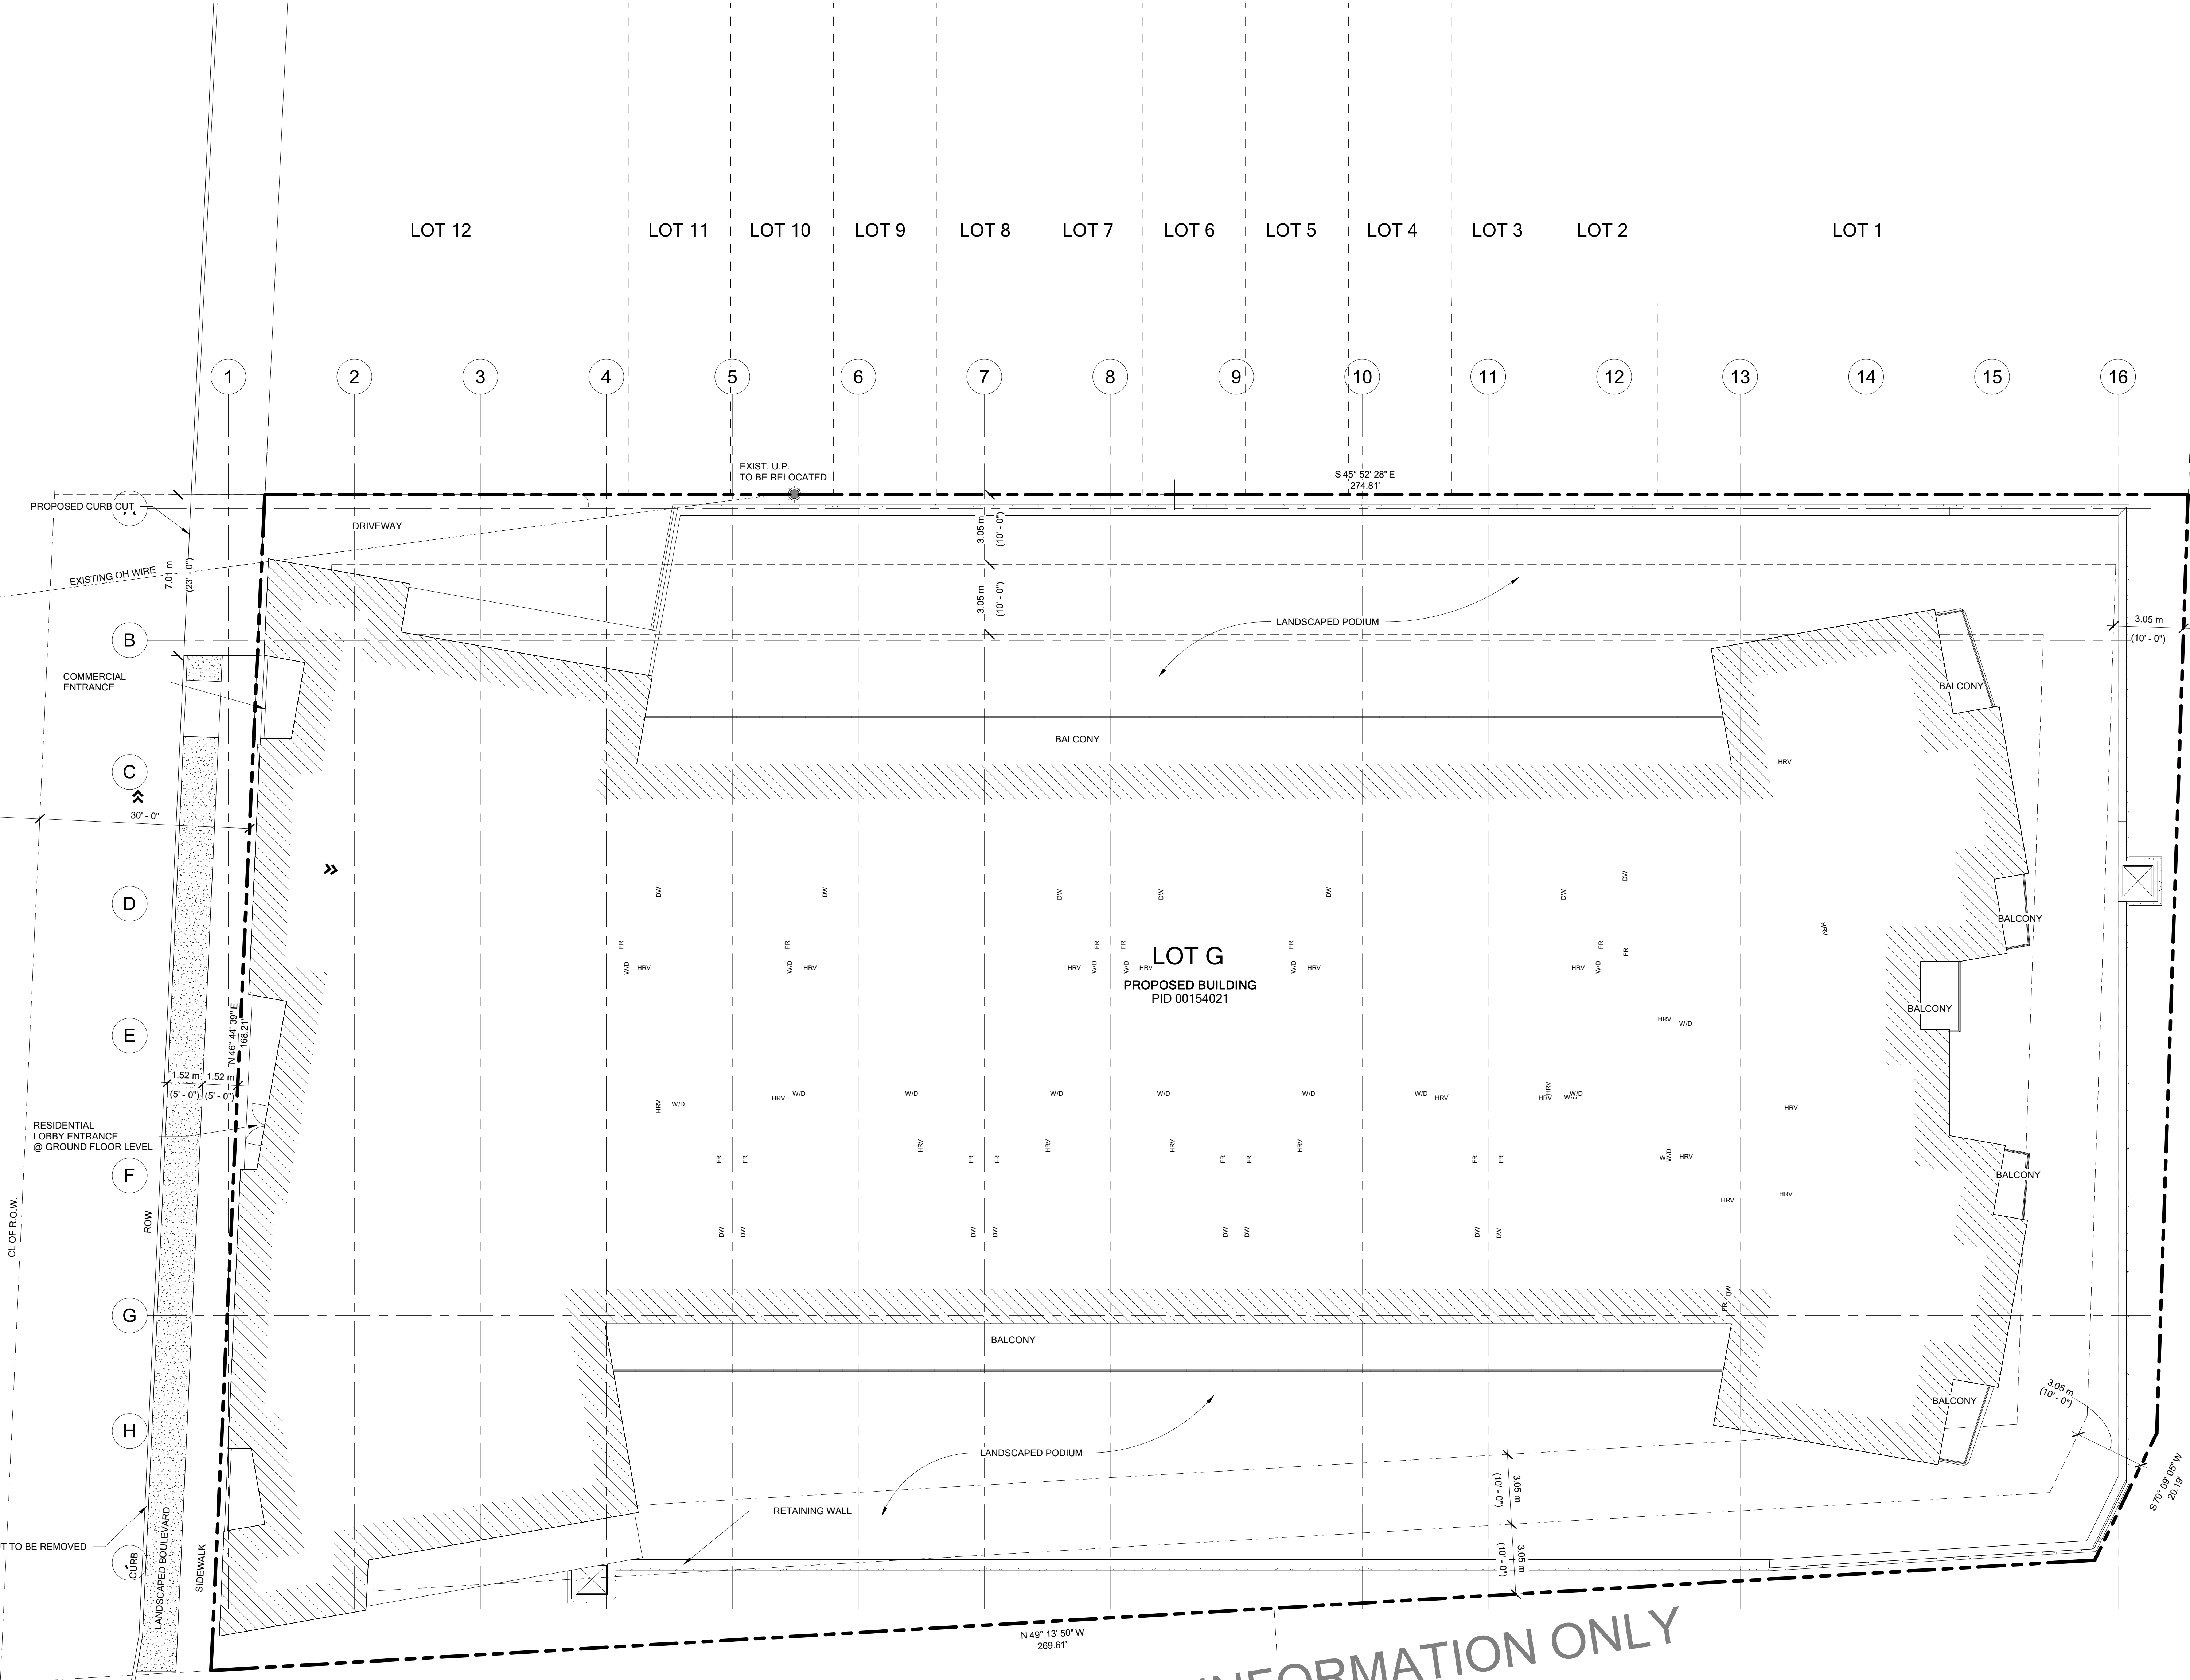

N 49° 13' 50" W
269.61'

ISSUED FOR INFORMATION ONLY
WORK IN PROGRESS

[illegible]

PACKAGE:	ISSUED FOR INFORMATION
DATE:	2018 08 10

- NOTES:
1. ALL CONSTRUCTION TO MEET ALL APPLICABLE CODES, STANDARDS, BY-LAWS, ETC.
 2. DO NOT SCALE THIS DRAWING FOR CONSTRUCTION PURPOSES. USE FIGURED DIMENSIONS AS NOTED.
 3. ALL DIMENSIONS AND CONDITIONS TO BE VERIFIED ON SITE. ALL DISCREPANCIES ARE TO BE REPORTED TO THE ARCHITECT AND AGREED UPON BEFORE PROCEEDING.

CONSULTANT:

STAMP

MICHAEL
NAPIER
ARCHITECTURE
www.mnarch.ca + 902.455.5522

TITLE: **PORTLAND
PLACE**
5426 PORTLAND PLACE

DRAWING:
SITE PLAN

DRAWN: STAFF	DRAWING NUMBER: A-001
DATE: 2018 08 10	
SCALE: 1" = 10'-0"	








NOTES:

1. ALL CONSTRUCTION TO MEET ALL APPLICABLE CODES, STANDARDS, BY-LAWS, ETC.
2. DO NOT SCALE THIS DRAWING FOR CONSTRUCTION PURPOSES. USE FIGURED DIMENSIONS AS NOTED.
3. ALL DIMENSIONS AND CONDITIONS TO BE VERIFIED ON SITE. ALL DISCREPANCIES ARE TO BE REPORTED TO THE ARCHITECT AND AGREED UPON BEFORE PROCEEDING.

170 = 1-0	
-----------	--

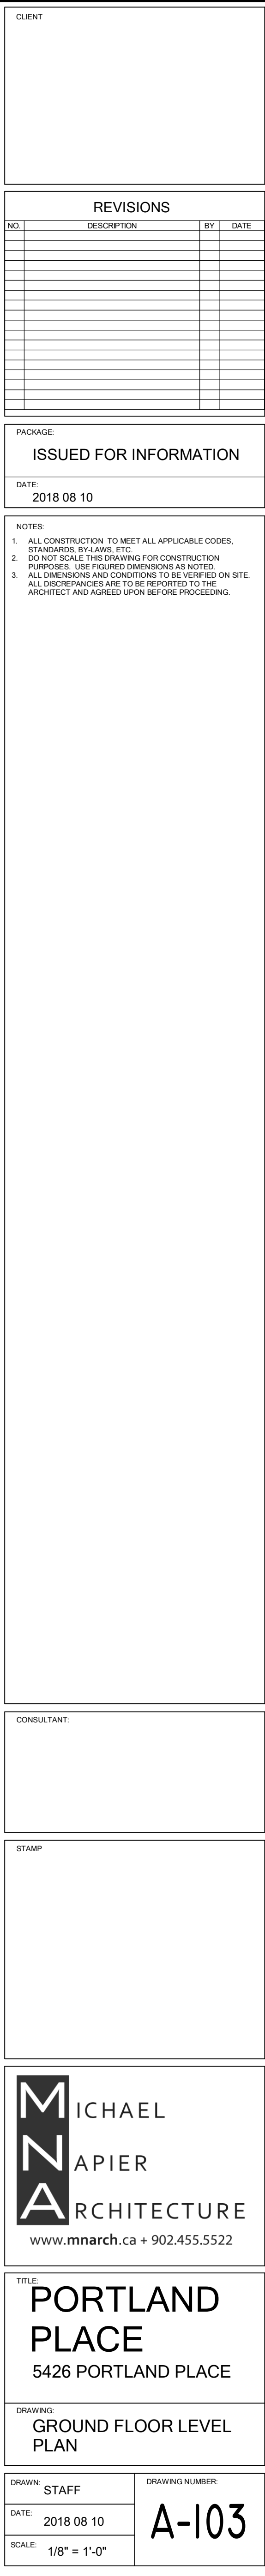

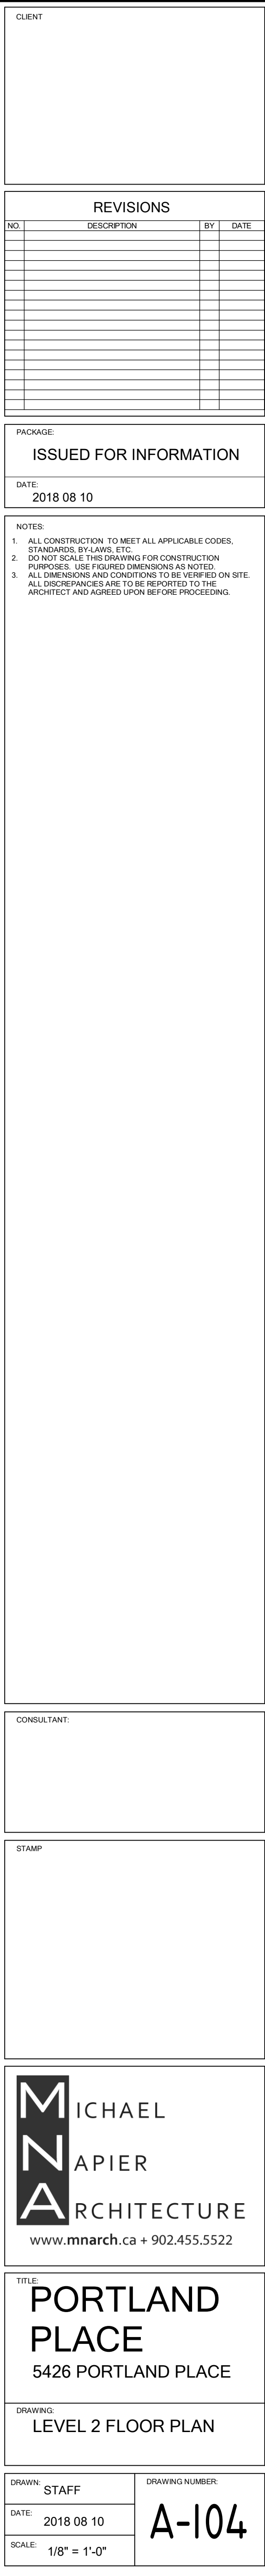

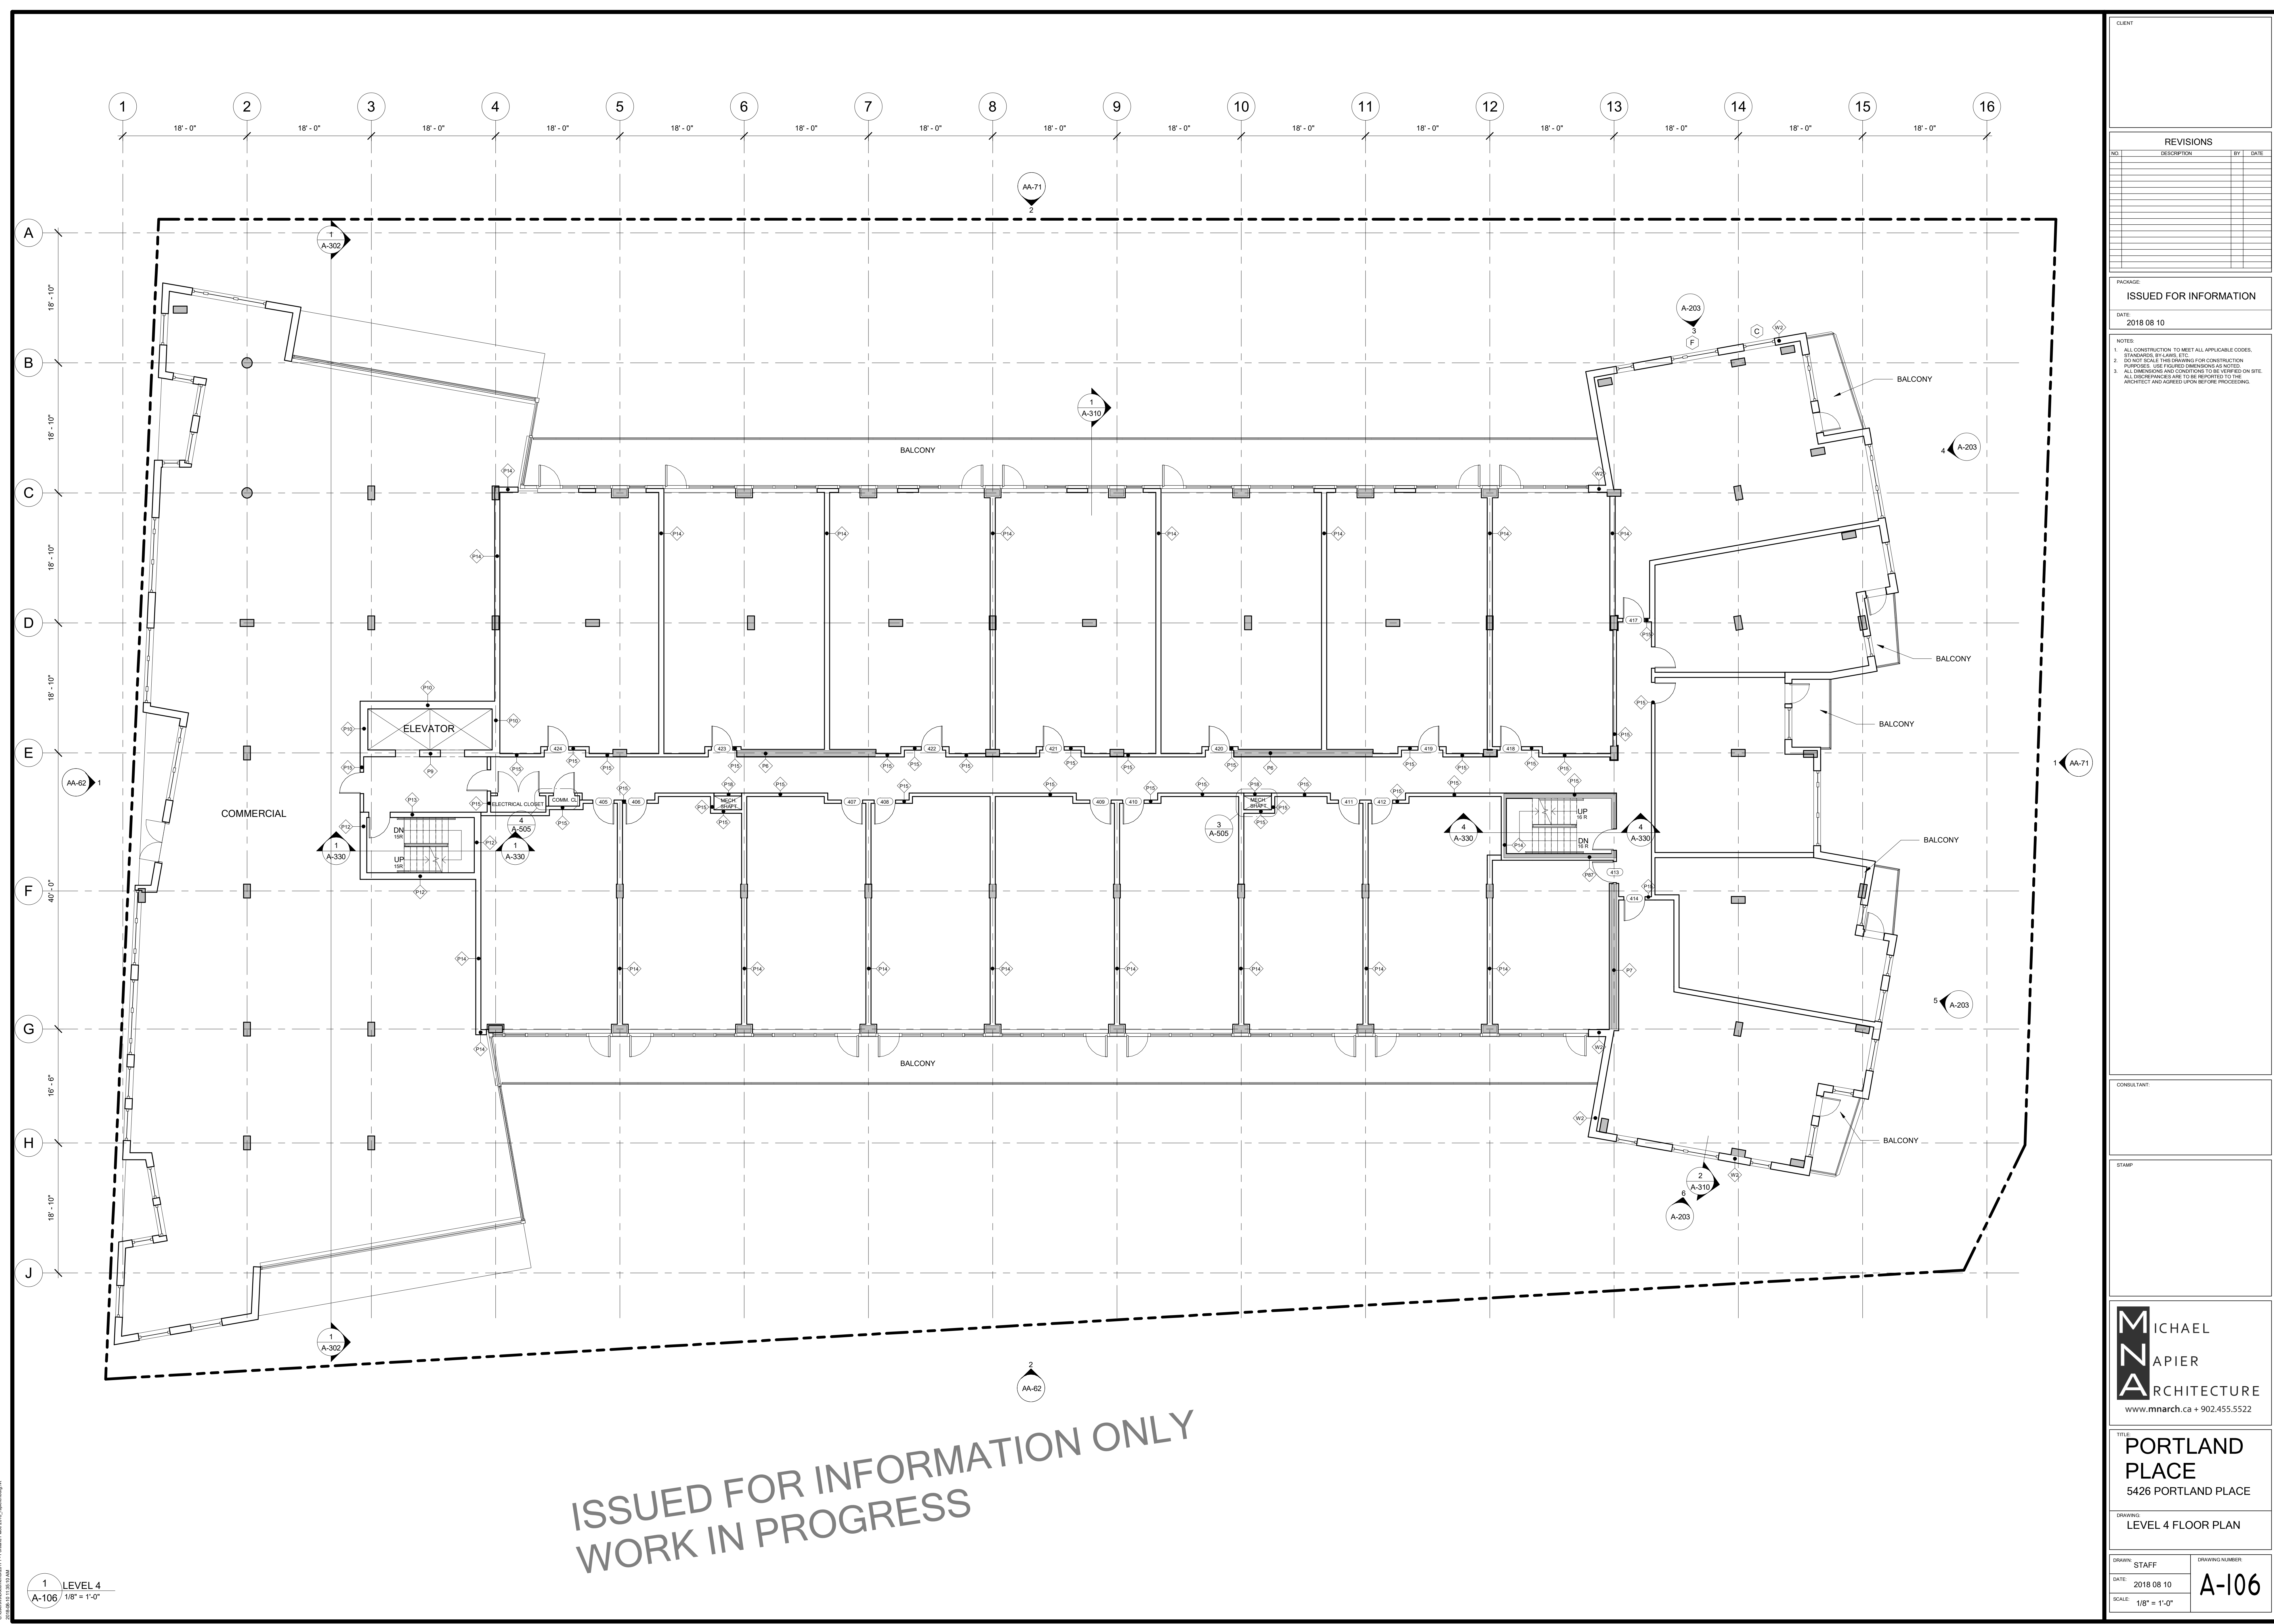

ISSUED FOR INFORMATION ONLY
WORK IN PROGRESS

CLIENT

REVISIONS

PACKAGE:
ISSUED FOR INFORMATION

DATE:
2018 08 10

NOTES:
1. ALL CONSTRUCTION TO MEET ALL APPLICABLE CODES.
2. DIMENSIONS BY FLOOR, SETTING FOR CONSTRUCTION PURPOSES. USE FIGURED DIMENSIONS AS NOTED.
3. ALL DIMENSIONS AND CONDITIONS TO BE REFERRED TO THE ARCHITECT AND AGREED UPON BEFORE PROCEEDING.

CONSULTANT:

STAMP

MICHAEL
NAPIER
ARCHITECTURE
www.mnarch.ca + 902.455.5522


TITLE:
PORTLAND PLACE
5426 PORTLAND PLACE


DRAWING:
LEVEL 4 FLOOR PLAN

DRAWN:
STAFF
DATE:
2018 08 10
SCALE:
1/8" = 1'-0"

DRAWING NUMBER:
A-106



C:\Users\michael\Documents\2017 - Portland Place\Portland Place 2018\Level 4 Floor Plan.dwg
2018 08 10 11:55:14 AM

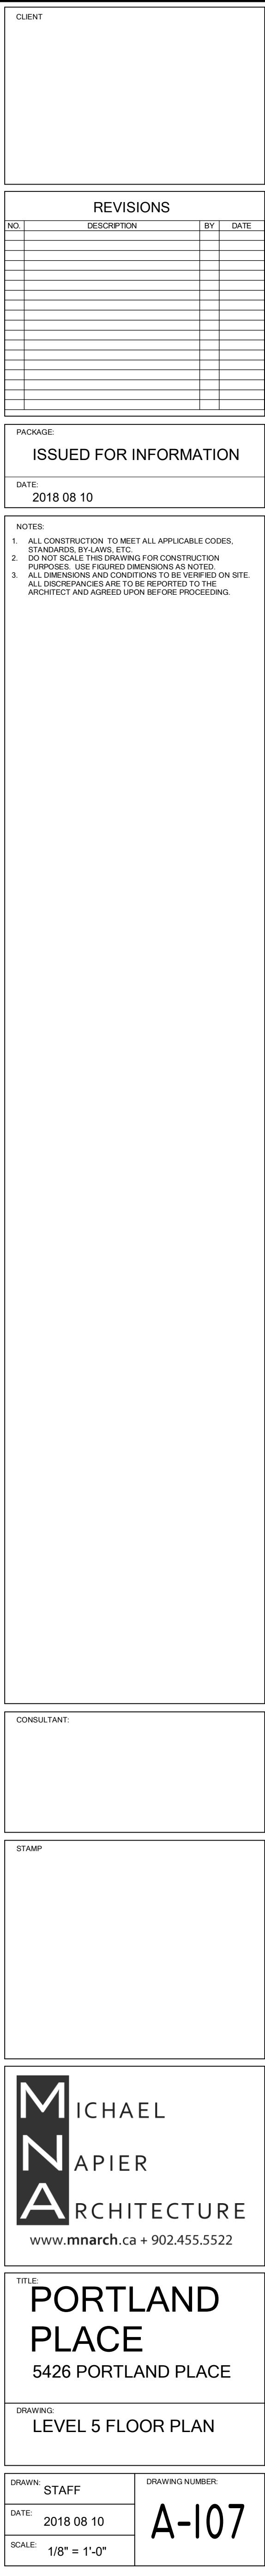

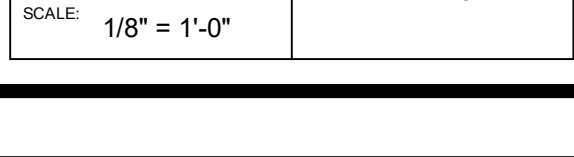

2 NORTH ELEVATION
A-201 1/8" = 1'-0"

[illegible]

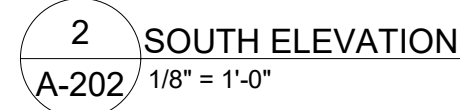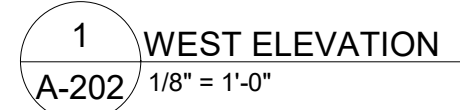

ISSUED FOR INFORMATION
DATE: 2018 08 10
NOTES: ALL CONSTRUCTION TO MEET ALL APPLICABLE CODES, STANDARDS, BY-LAWS, ETC. DO NOT SCALE THIS DRAWING FOR CONSTRUCTION PURPOSES. USE FIGURED DIMENSIONS AS NOTED. ALL DIMENSIONS AND CONDITIONS TO BE VERIFIED ON SITE. ALL DISCREPANCIES ARE TO BE REPORTED TO THE ARCHITECT AND AGREED UPON BEFORE PROCEEDING.

ISSUED FOR INFORMATION ONLY
WORK IN PROGRESS

TAMP

MICHAEL
NAPIER
ARCHITECTURE
www.mnarch.ca + 902.455.5522

TLE:
PORTLAND
PLACE
5426 PORTLAND PLACE

RAWING:
WEST & SOUTH
ELEVATIONS

DRAWN: Author DATE: 2018 08 10 SCALE: 1/8" = 1'-0"	DRAWING NUMBER: A-202
--	-----------------------------------