

PROJECT DATA

LOT AREA: 51 353 SF
BUILDING FOOTPRINT: 28 831 SF

NO. UNITS

Name	Count
1 BDR	17
2 BDR	33
3 BDR	9
59	59


NOTE: LANDSCAPE ARCHITECT TO CREATE DETAILED LANDSCAPE PLAN AT BUILDING PERMIT STAGE

CALEDONIA ROAD

CALEDONIA ROAD, DARTMOUTH NS

SITE PLAN

Project No: 2019-30
Scale: 1 : 300
Date: 2/21/2020 12:36:00 PM

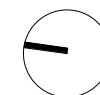

WM FARES
ARCHITECTS

D001



CALEDONIA ROAD
CALEDONIA ROAD, DARTMOUTH NS

3D VIEW

Project No: 2019-30
Scale:
Date: 2/21/2020
12:36:19 PM



WM FARES
ARCHITECTS


D003



CALEDONIA ROAD
CALEDONIA ROAD, DARTMOUTH NS


3D VIEW

Project No: 2019-30
Scale:
Date: 2/21/2020
12:36:42 PM

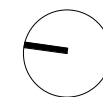

WM FARES
ARCHITECTS

D004

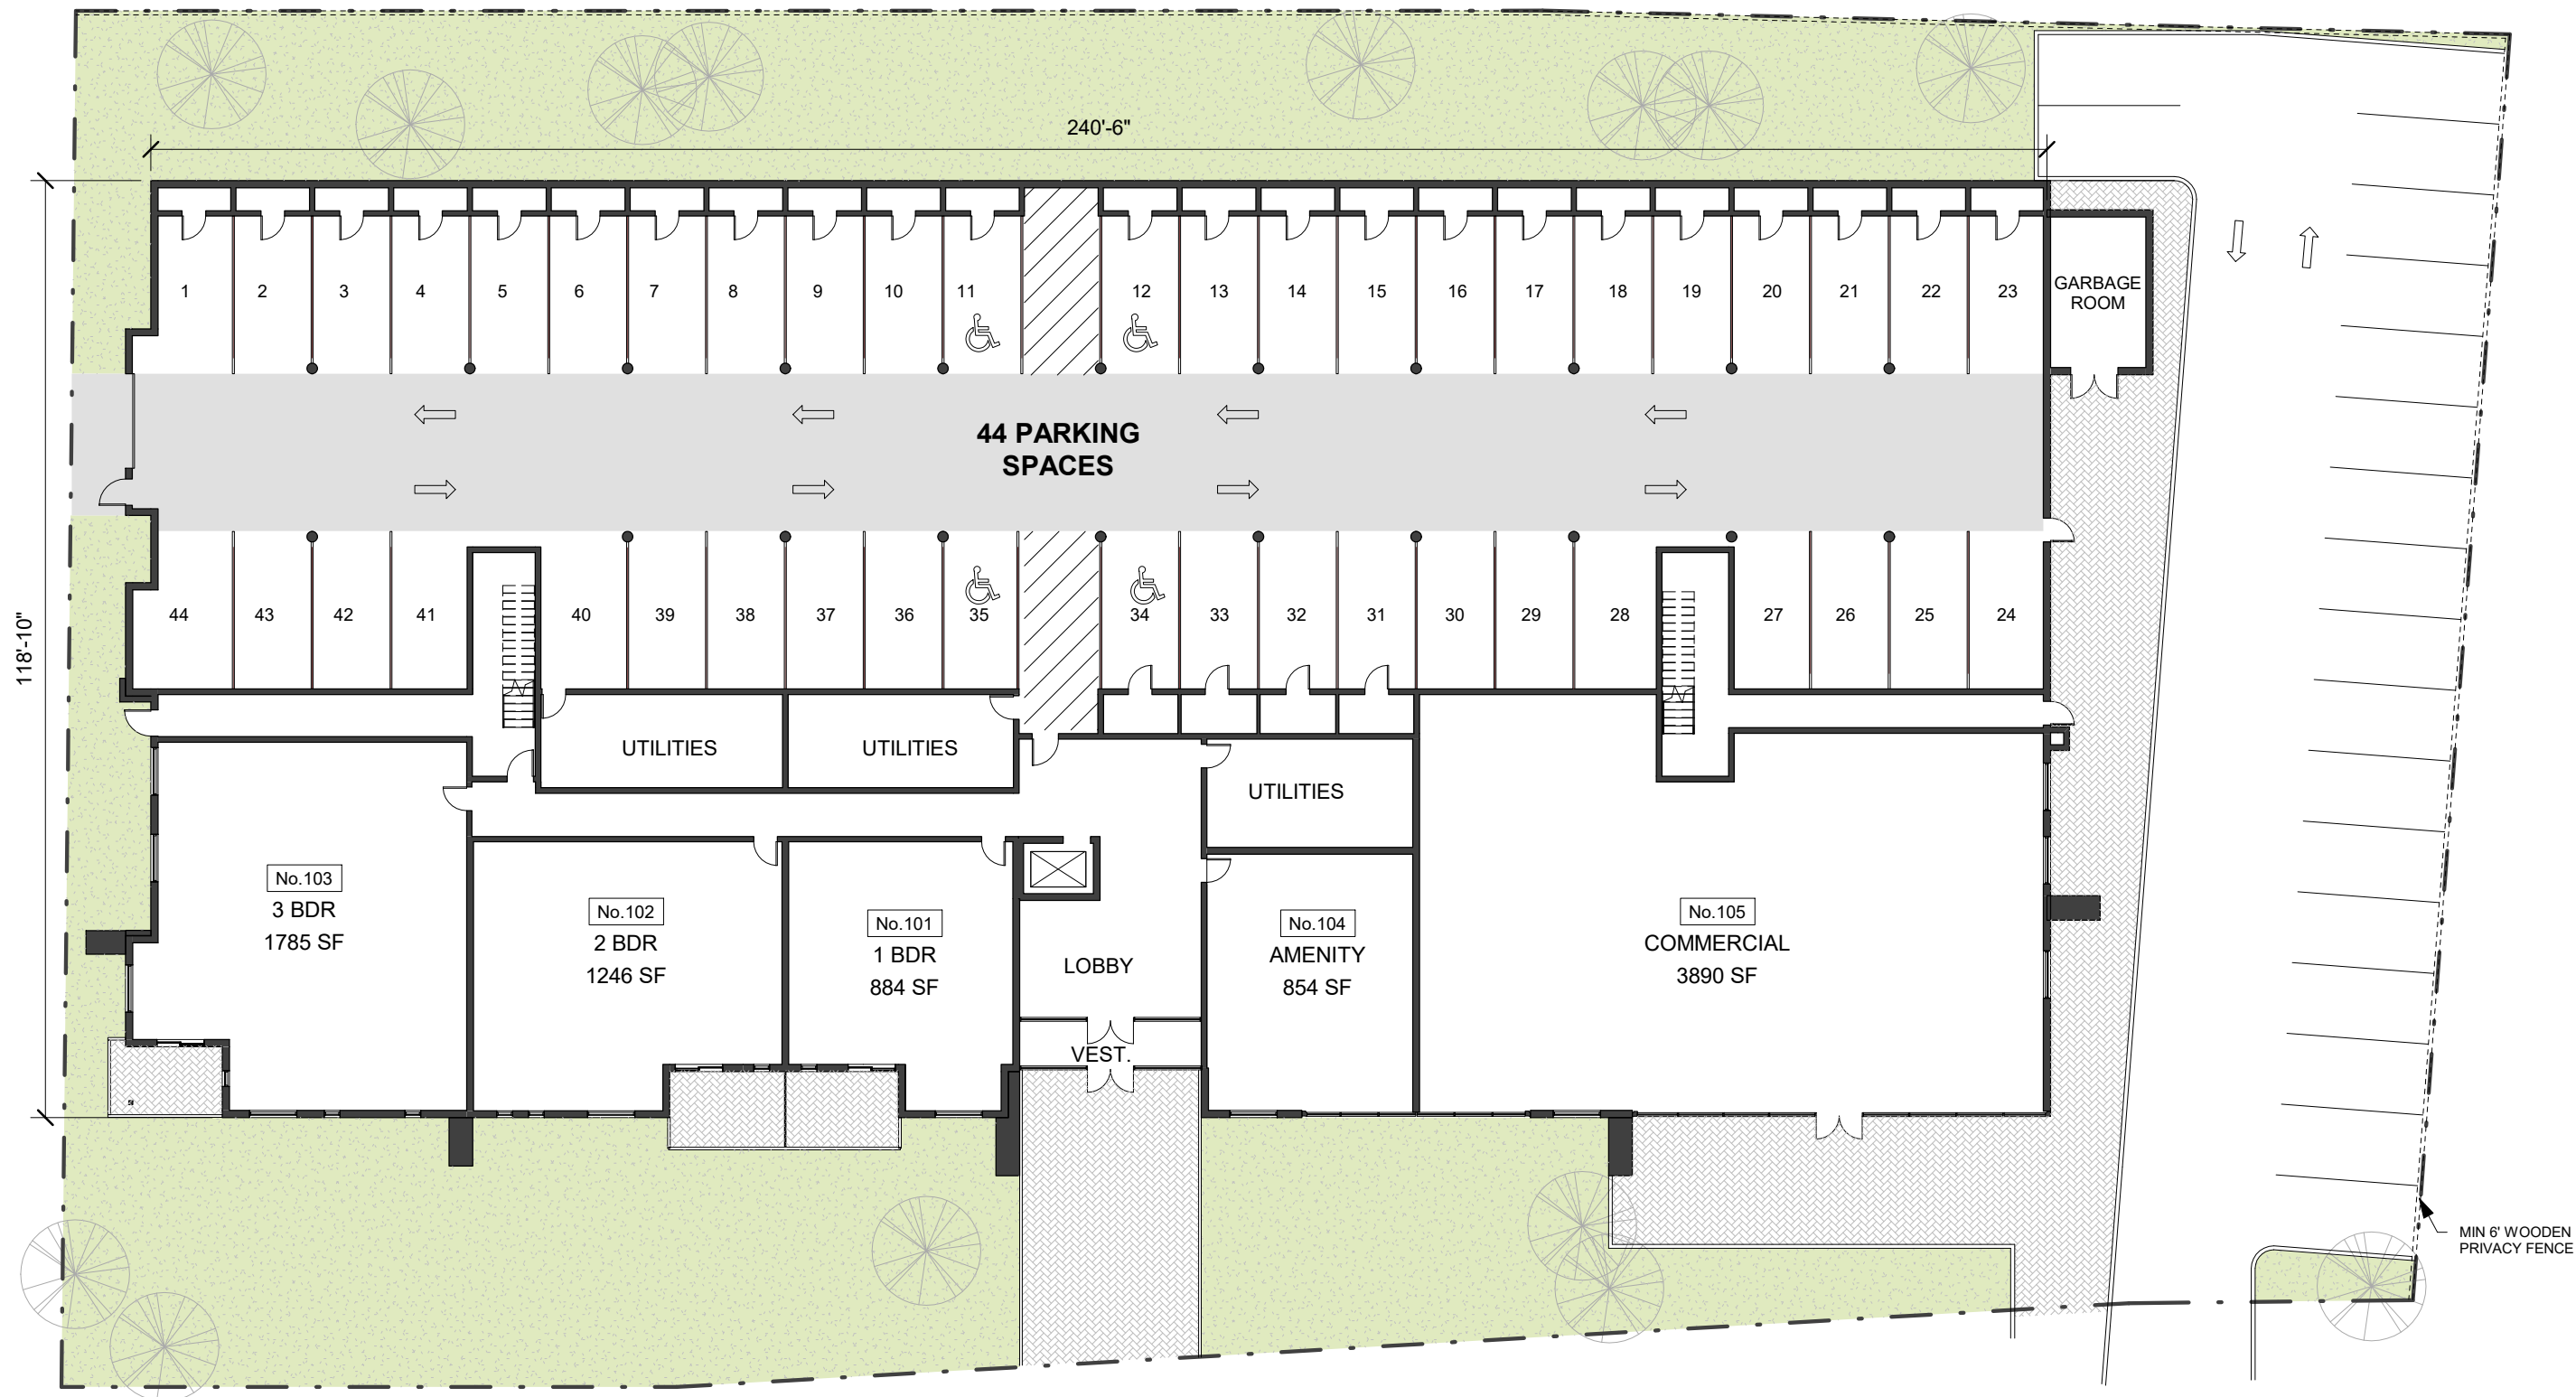

CALEDONIA ROAD
CALEDONIA ROAD, DARTMOUTH NS


LEVEL 1 - FLOOR PLAN

Project No: 2019-30
Scale: 1" = 20'-0"
Date: 2/21/2020 12:36:44 PM



WM FARES
ARCHITECTS


D102

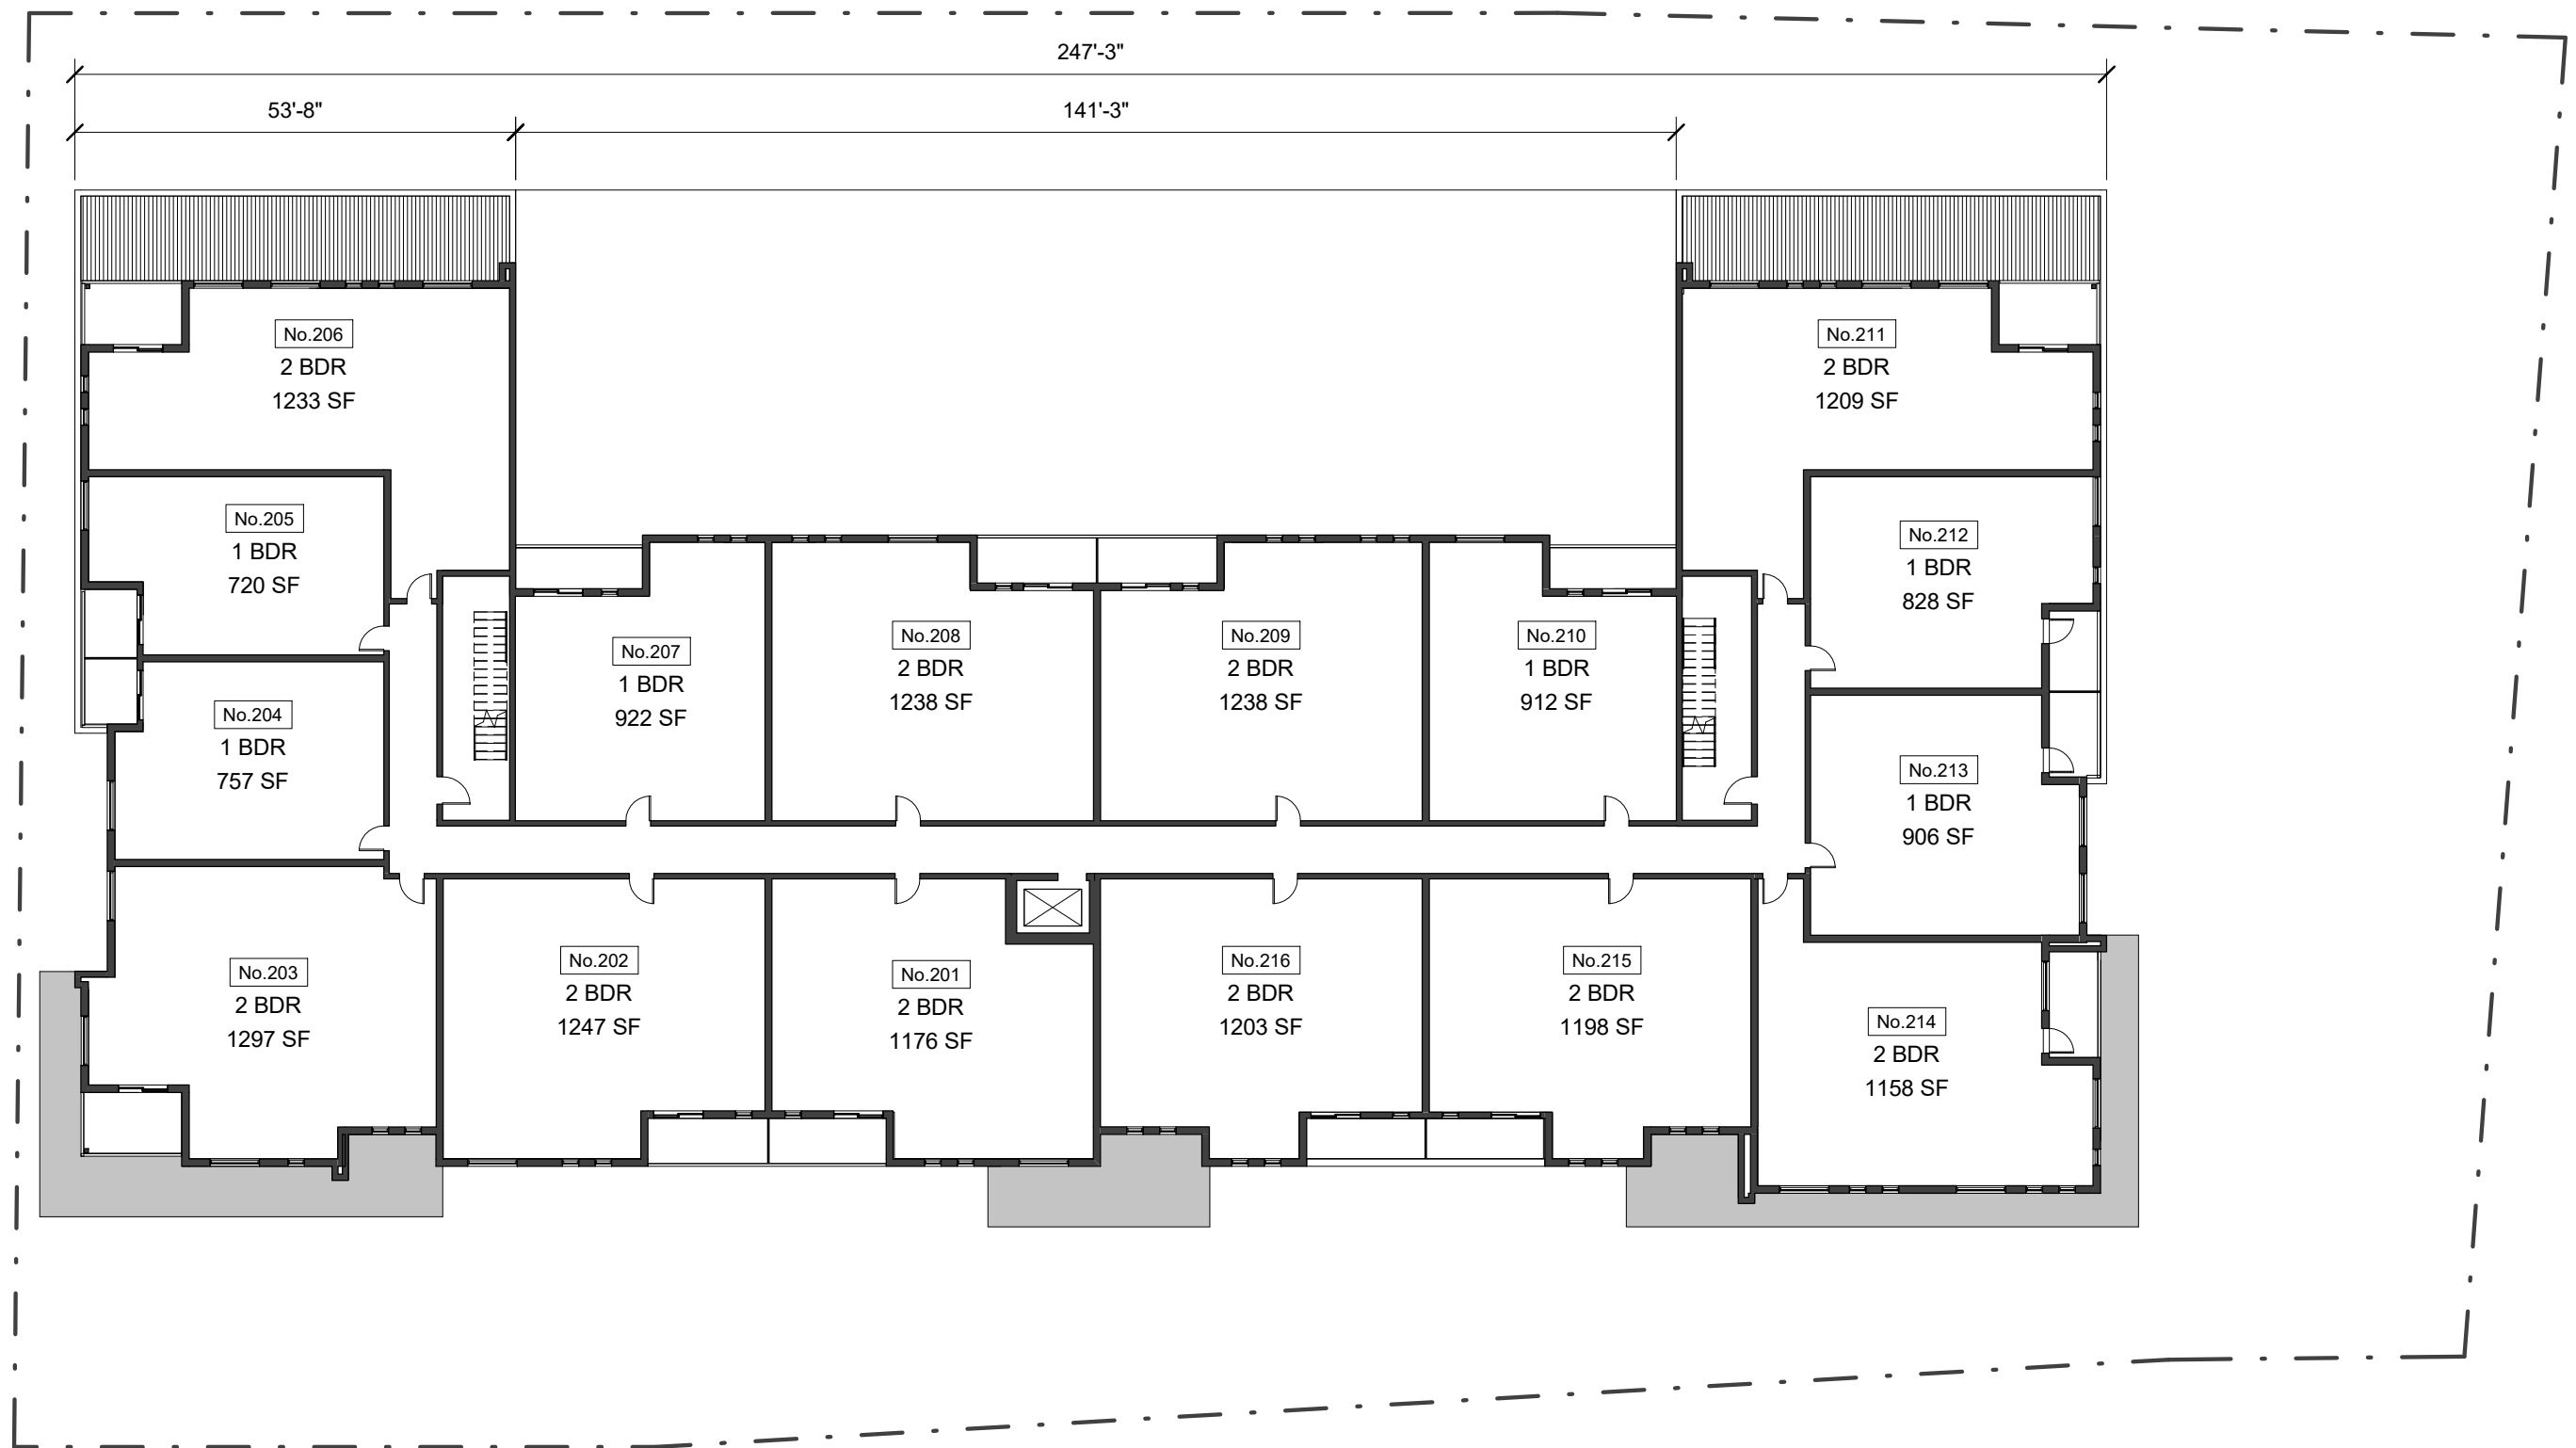

CALEDONIA ROAD
CALEDONIA ROAD, DARTMOUTH NS


LEVEL 2 - FLOOR PLAN

Project No: 2019-30
Scale: 1" = 20'-0"
Date: 2/21/2020 12:36:46 PM

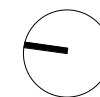

WM FARES
ARCHITECTS

D103

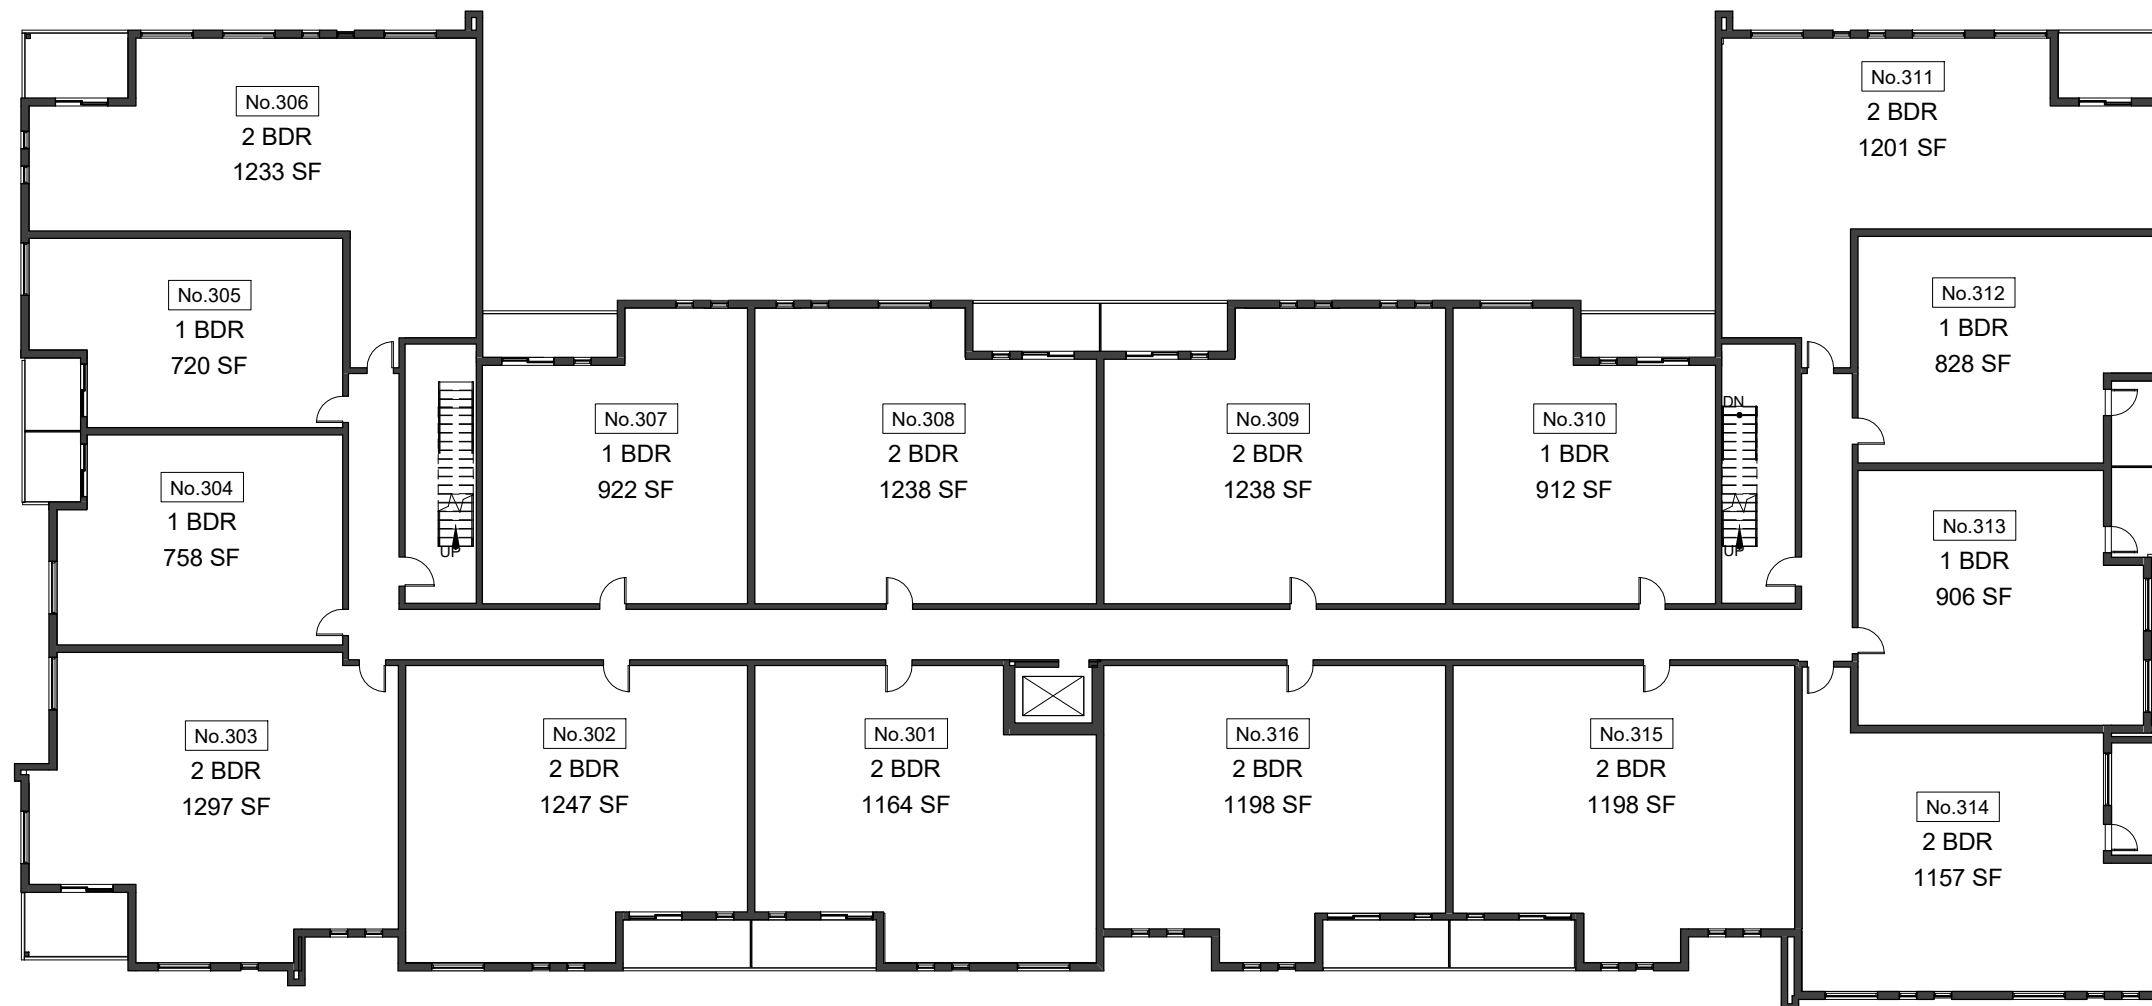

CALEDONIA ROAD
CALEDONIA ROAD, DARTMOUTH NS


LEVEL 3 - FLOOR PLAN

Project No: 2019-30
Scale: 1" = 20'-0"
Date: 2/21/2020 12:36:48 PM



WM FARES
ARCHITECTS


D104

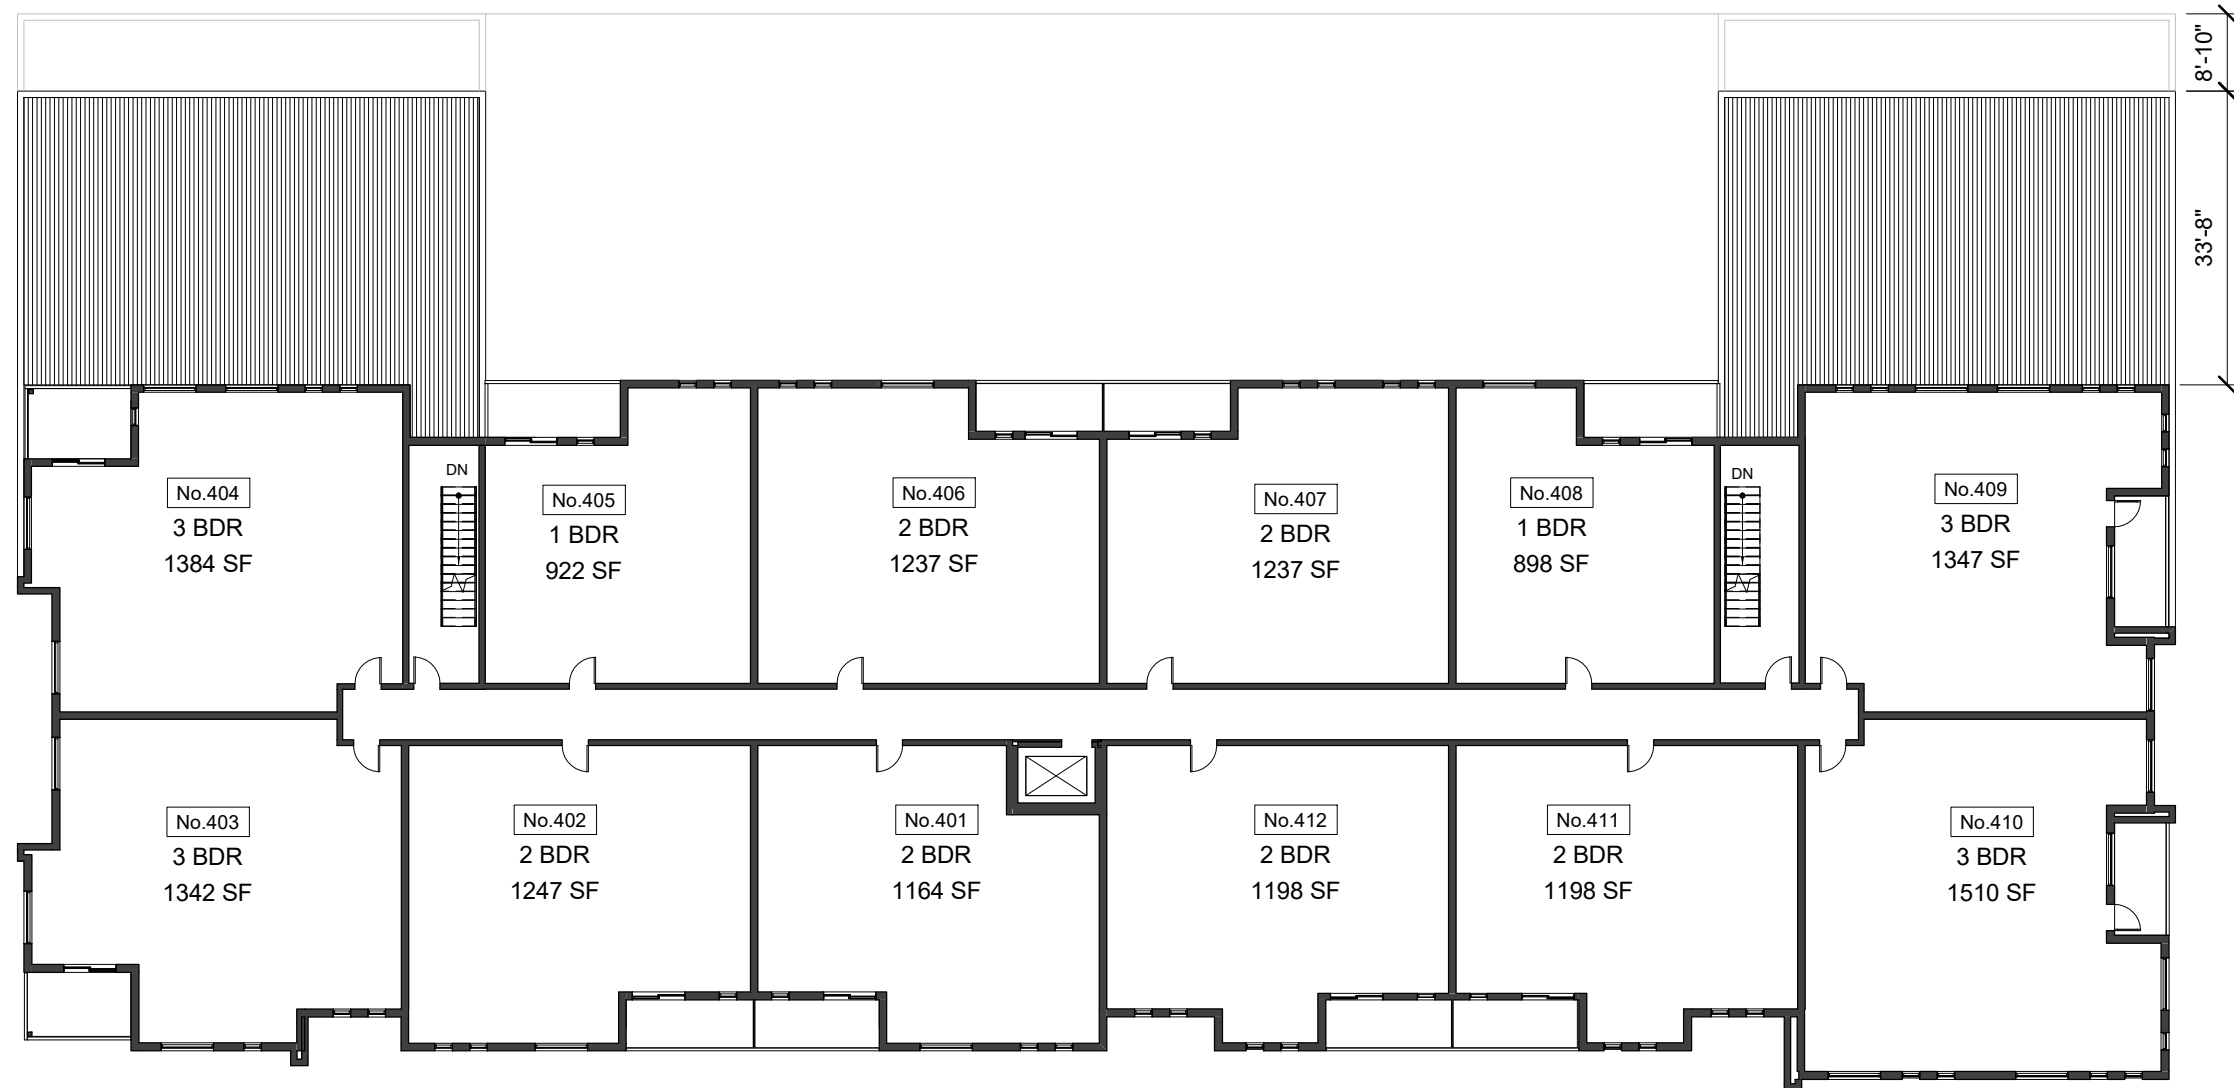

CALEDONIA ROAD
CALEDONIA ROAD, DARTMOUTH NS


LEVEL 4 - FLOOR PLAN

Project No: 2019-30
Scale: 1" = 20'-0"
Date: 2/21/2020 12:36:49 PM

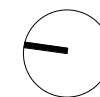

WM FARES
ARCHITECTS


D105

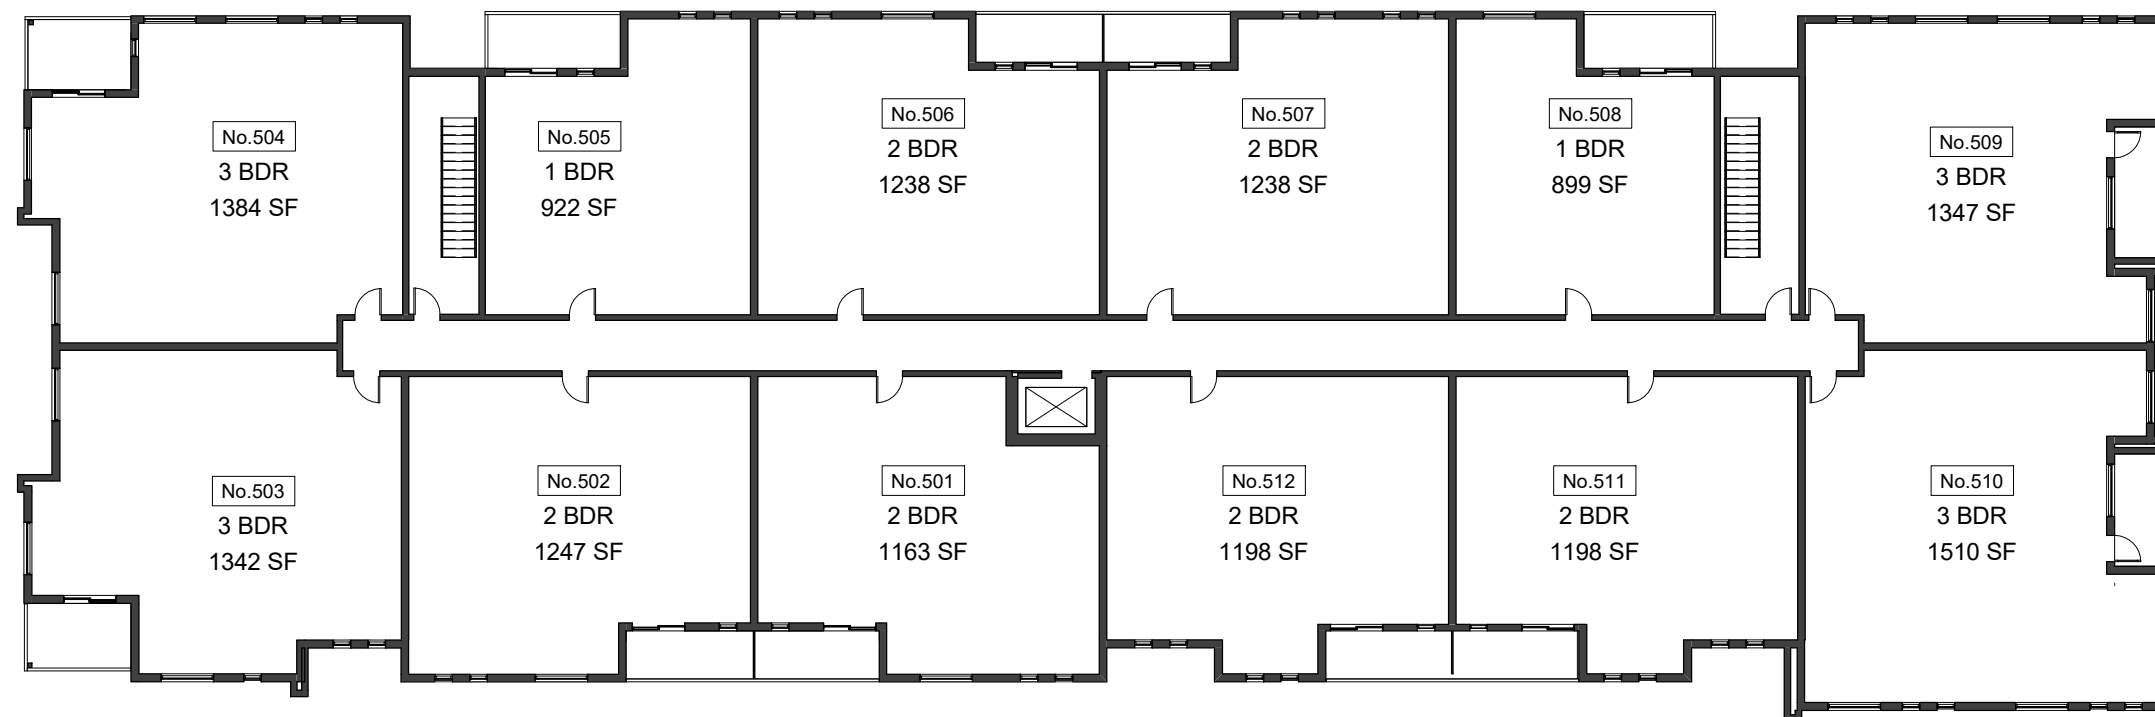

CALEDONIA ROAD
CALEDONIA ROAD, DARTMOUTH NS


LEVEL 5 - FLOOR PLAN

Project No: 2019-30
Scale: 1" = 20'-0"
Date: 2/21/2020 12:36:50 PM

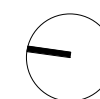

WM FARES
ARCHITECTS

D106

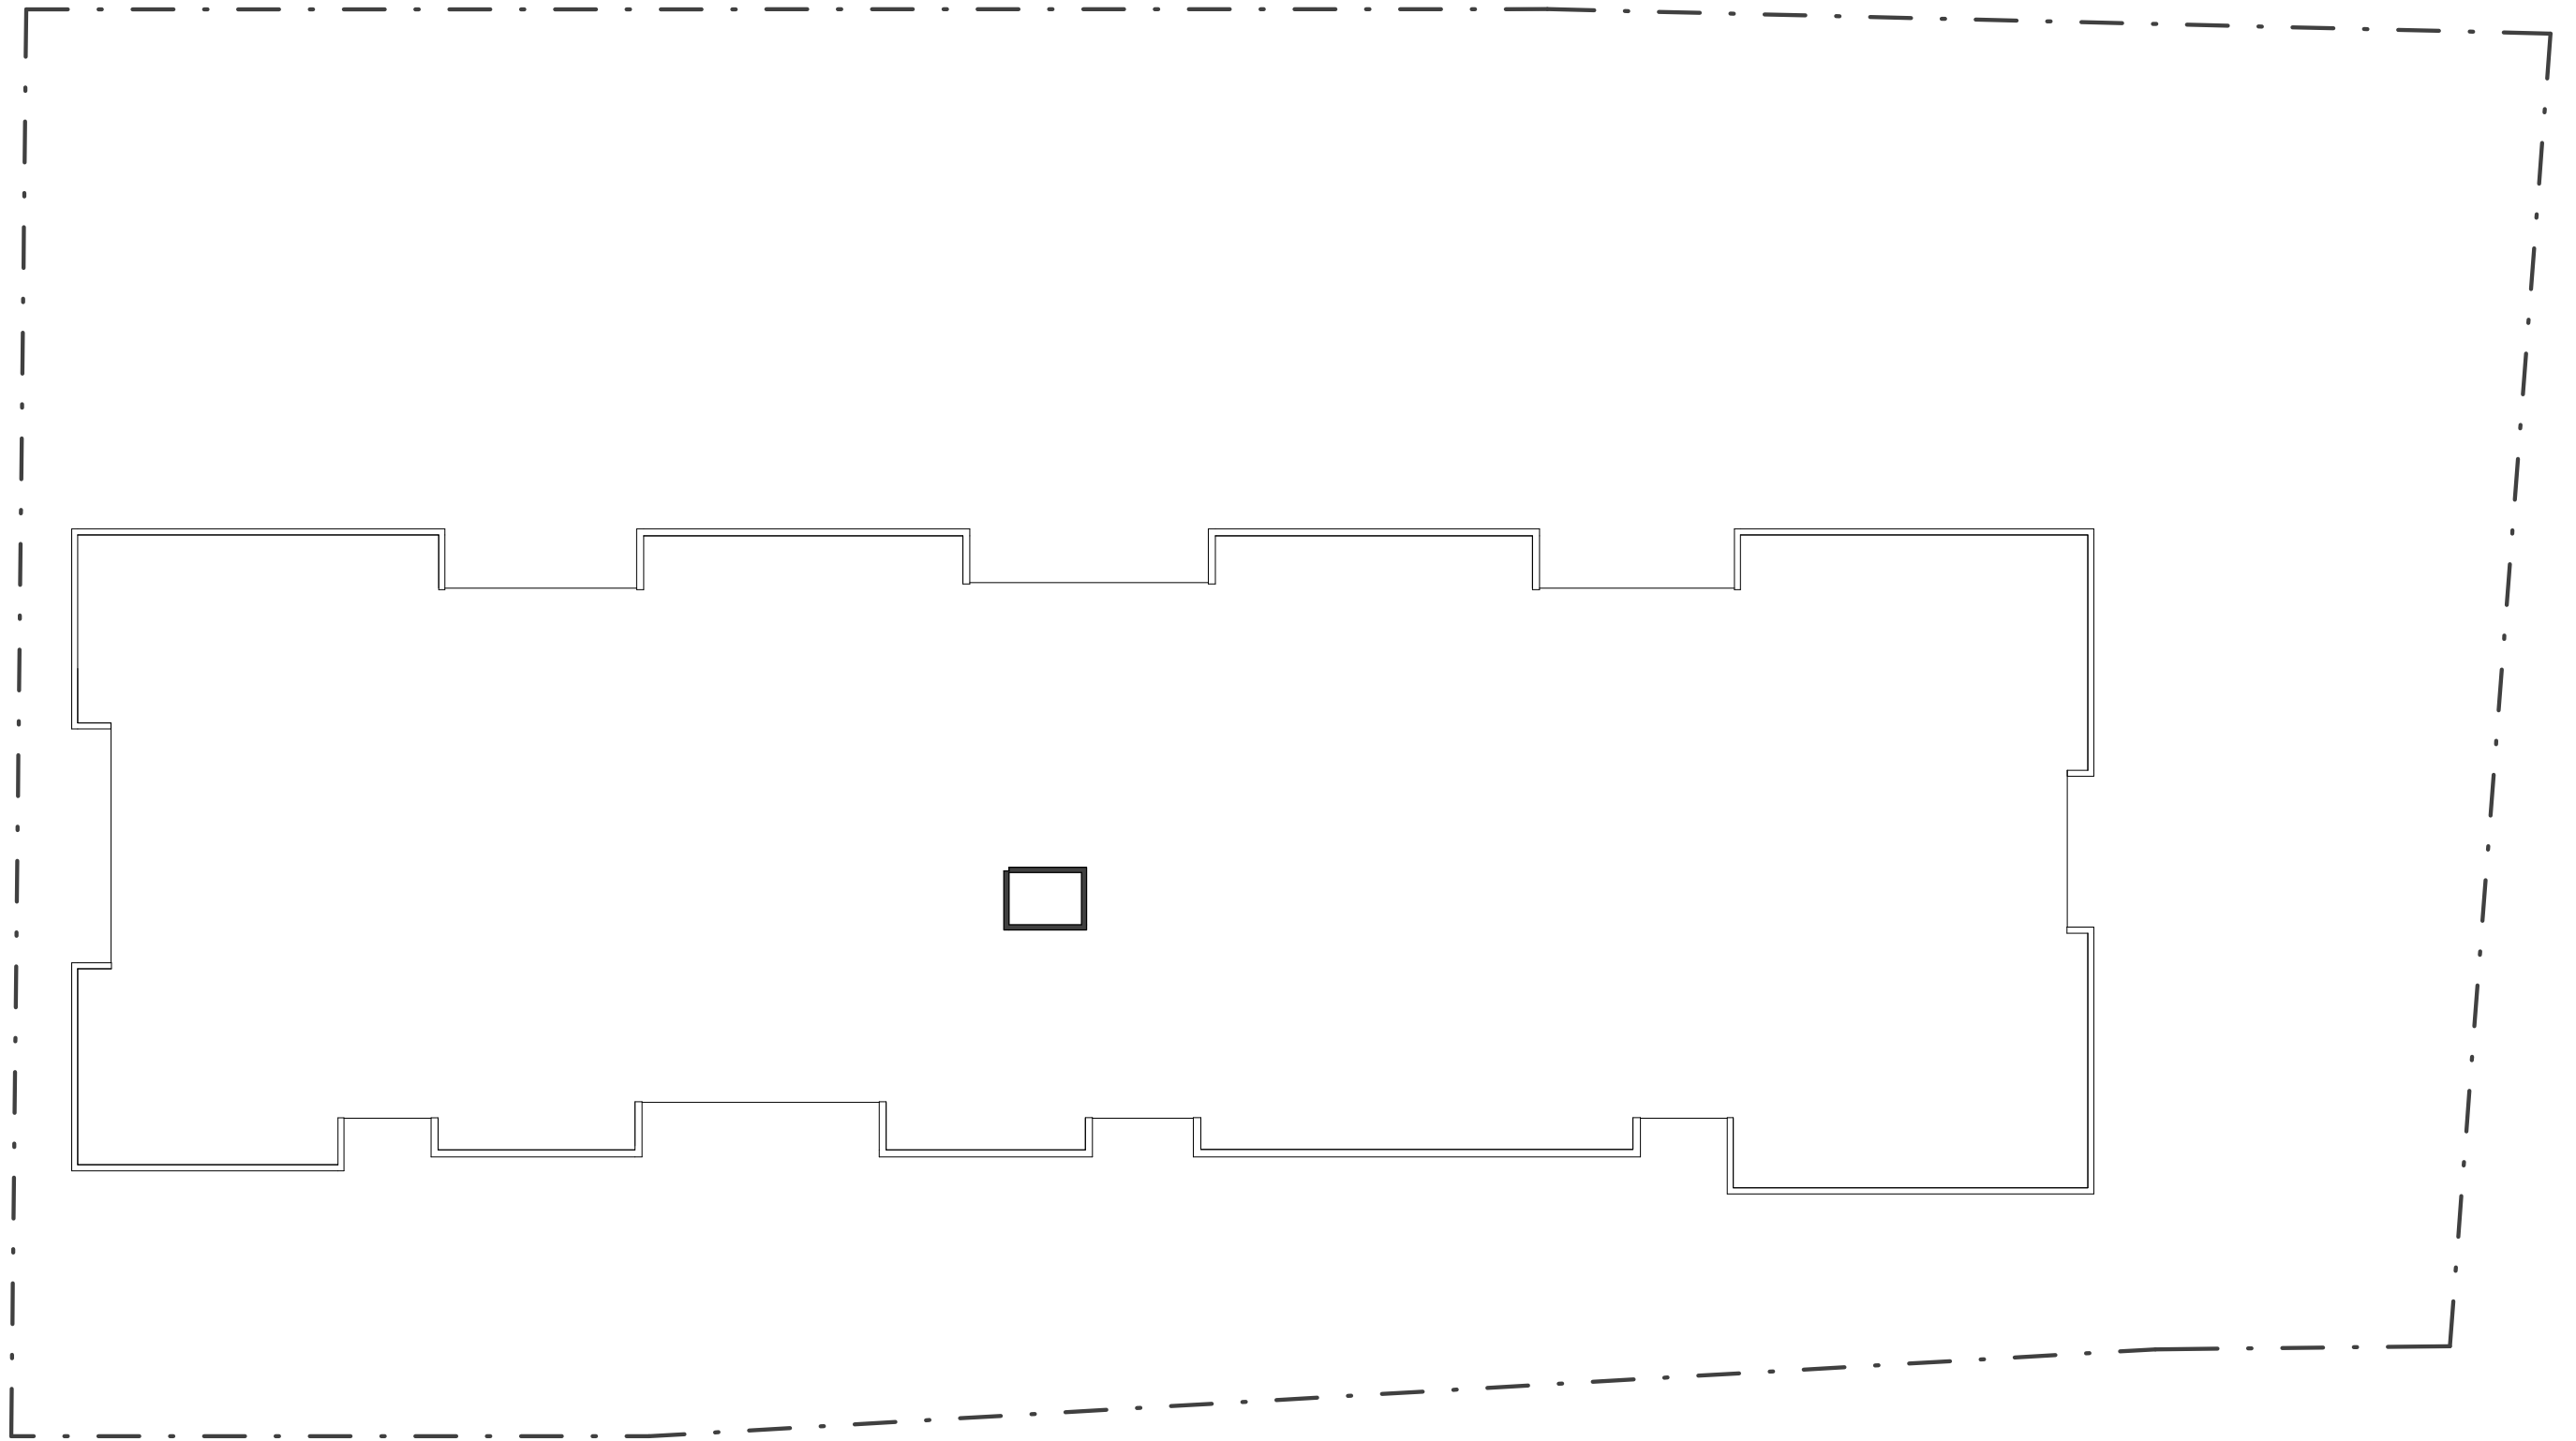

CALEDONIA ROAD
CALEDONIA ROAD, DARTMOUTH NS

LEVEL 6 - FLOOR PLAN

Project No: 2019-30
Scale: 1" = 20'-0"
Date: 2/21/2020 12:36:51 PM



WM FARES
ARCHITECTS


D107



CALEDONIA ROAD
CALEDONIA ROAD, DARTMOUTH NS

WEST ELEVATION

Project No: 2019-30
Scale: 1" = 20'-0"
Date: 2/21/2020 12:36:53 PM

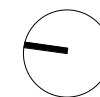

WM FARES
ARCHITECTS

D301



CALEDONIA ROAD
CALEDONIA ROAD, DARTMOUTH NS

NORTH ELEVATION

Project No: 2019-30
Scale: 1" = 20'-0"
Date: 2/21/2020
12:36:56 PM



WM FARES
ARCHITECTS


D302



CALEDONIA ROAD
CALEDONIA ROAD, DARTMOUTH NS

SOUTH ELEVATION

Project No: 2019-30
Scale: 1" = 20'-0"
Date: 2/21/2020
12:36:59 PM

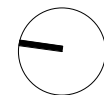

WM FARES
ARCHITECTS


D303



CALEDONIA ROAD
CALEDONIA ROAD, DARTMOUTH NS

EAST ELEVATION

Project No: 2019-30
Scale: 1" = 20'-0"
Date: 2/21/2020
12:37:02 PM

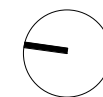

WM FARES
ARCHITECTS

D304