


**HANWELL DRIVE**  
HANWELL DRIVE, MIDDLE SACKVILLE NS


ELEVATION - FRONT

Project No: 2017-11  
Scale: 1" = 20'-0"  
Date: 10/8/2020  
11:38:09 AM

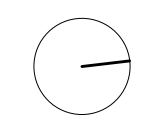

**WM FARES**  
ARCHITECTS


**A301**

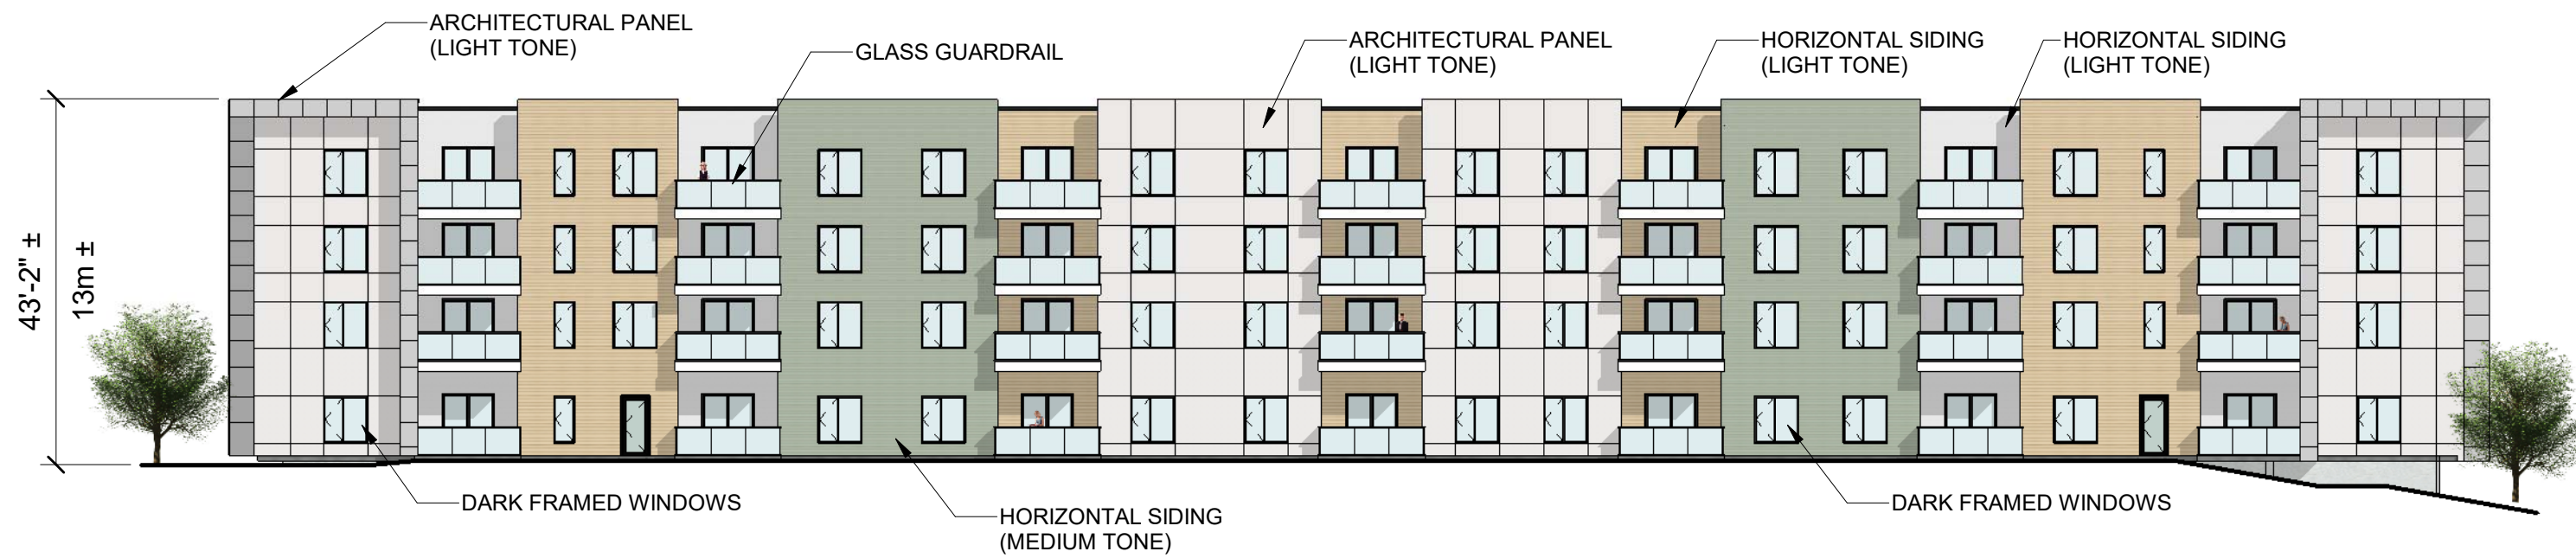

**HANWELL DRIVE**  
 HANWELL DRIVE, MIDDLE SACKVILLE NS


ELEVATION - REAR

Project No: 2017-11  
 Scale: 1" = 20'-0"  
 Date: 10/8/2020  
 11:38:13 AM

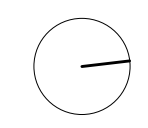


**WM FARES**  
 ARCHITECTS

**A302**

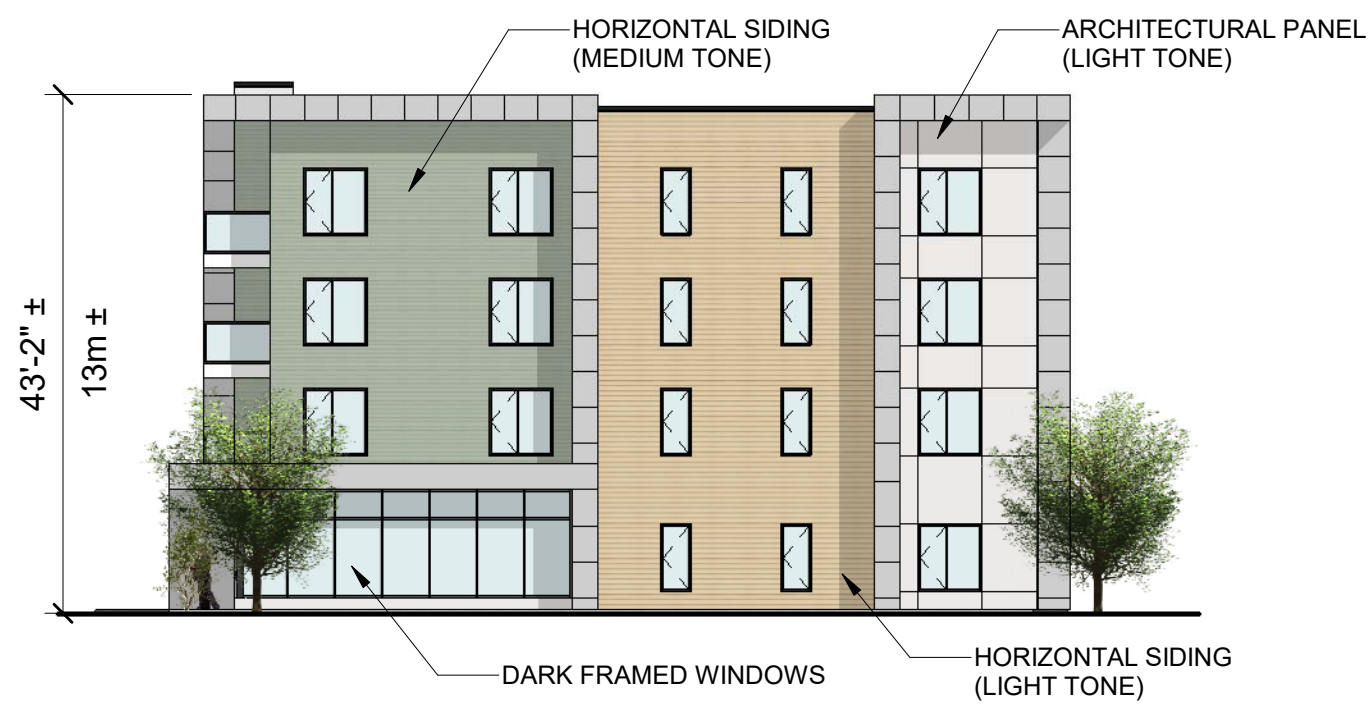

① NORTH  
1/16" = 1'-0"

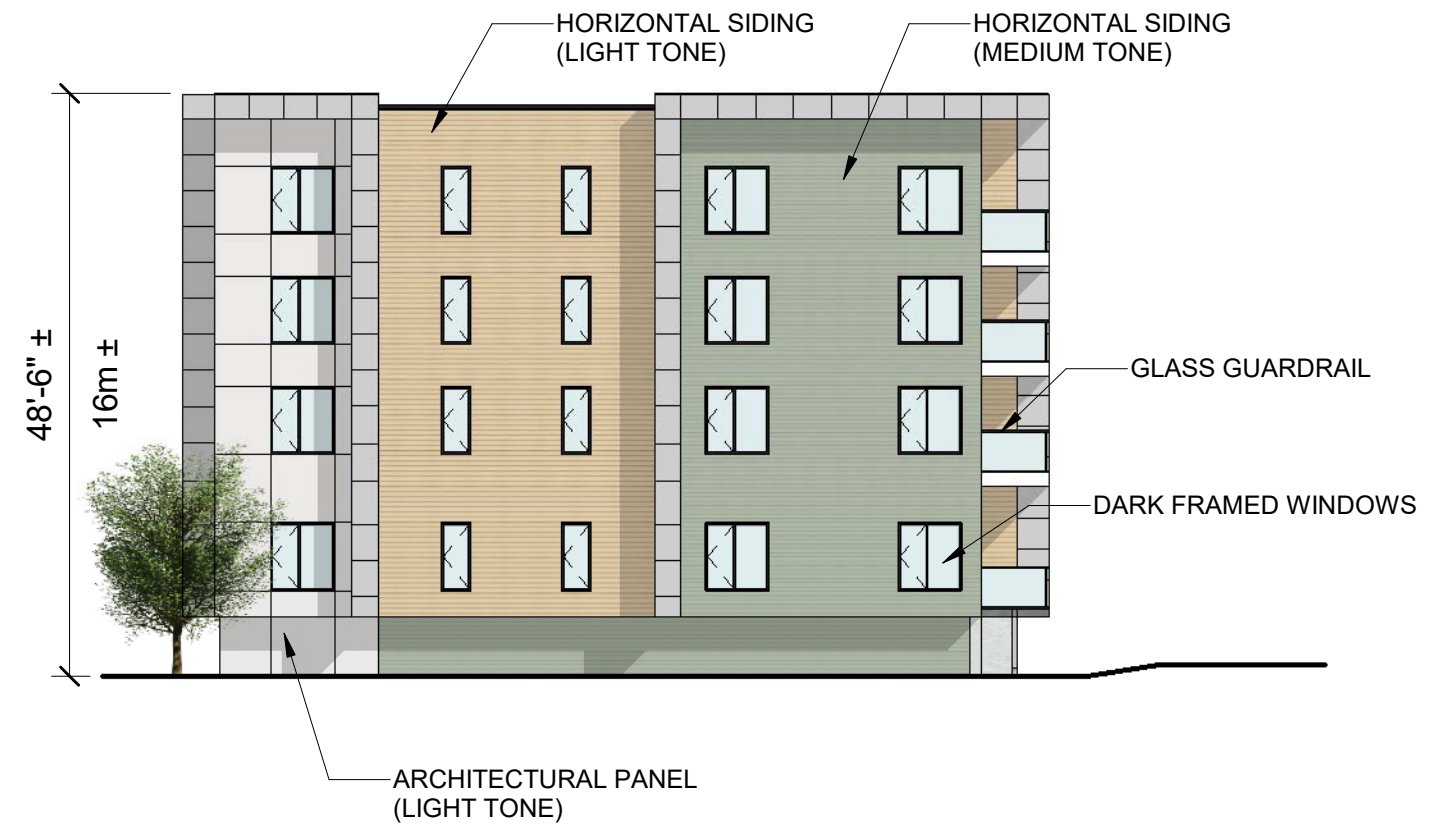

② SOUTH  
1/16" = 1'-0"

