


PRELIMINARY
JUL. 13, 2020

NOTES:

1. ALL WORKS TO BE IN ACCORDANCE WITH HALIFAX WATER DESIGN AND CONSTRUCTION SPECIFICATIONS AND HALIFAX REGIONAL MUNICIPALITY MUNICIPAL DESIGN GUIDELINES (CURRENT EDITIONS).
2. ALL WORKS TO BE IN ACCORDANCE WITH THE "STANDARD SPECIFICATION FOR MUNICIPAL SERVICES" PREPARED JOINTLY BY THE NOVA SCOTIA ROADBUILDERS ASSOCIATION AND THE CONSULTING ENGINEERS OF NOVA SCOTIA (CURRENT EDITION).
3. ALL WORKS TO BE IN ACCORDANCE WITH REQUIREMENTS OF ALL PERMITS AND REGULATIONS AS ISSUED BY THE NOVA SCOTIA DEPARTMENT OF ENVIRONMENT.
4. PROPERTY LINES BASED ON PROVINCIAL MAPPING AND ARE APPROXIMATE, AND SUBJECT TO LEGAL SURVEY.
5. LOCATIONS OF EXISTING INFRASTRUCTURE IS BASED ON BEST AVAILABLE INFORMATION, INCLUDING RECORD INFORMATION.
6. DRAWINGS SUBJECT TO APPROVAL BY THE APPLICABLE APPROVAL AGENCIES (i.e. HALIFAX WATER, NOVA SCOTIA DEPARTMENT OF ENVIRONMENT, HALIFAX REGIONAL MUNICIPALITY) PRIOR TO CONSTRUCTION.
7. PROPOSED BUILDINGS ARE LOCATED ON AN EXISTING DEVELOPED SITE. PROJECT INCLUDES RELOCATION OF THE EXISTING BUILDING AND CONSTRUCTION OF NEW 12-UNIT MULTI-BUILDING.
8. STORM LATERALS REQUIRED FOR EXISTING RELOCATED BUILDING AND 12-UNIT MULTI-UNIT INCLUDING UNDERGROUND PIPE STORAGE REQUIRED FOR BALANCING.
9. PROPOSED PIPE SIZES AND LOCATIONS ARE PRELIMINARY AND SUBJECT TO DETAILED DESIGN AND APPROVAL, AND COORDINATION WITH MECHANICAL DESIGNER.
10. LOCATIONS OF EXISTING SERVICES AND LATERALS ARE APPROXIMATE OR UNKNOWN.

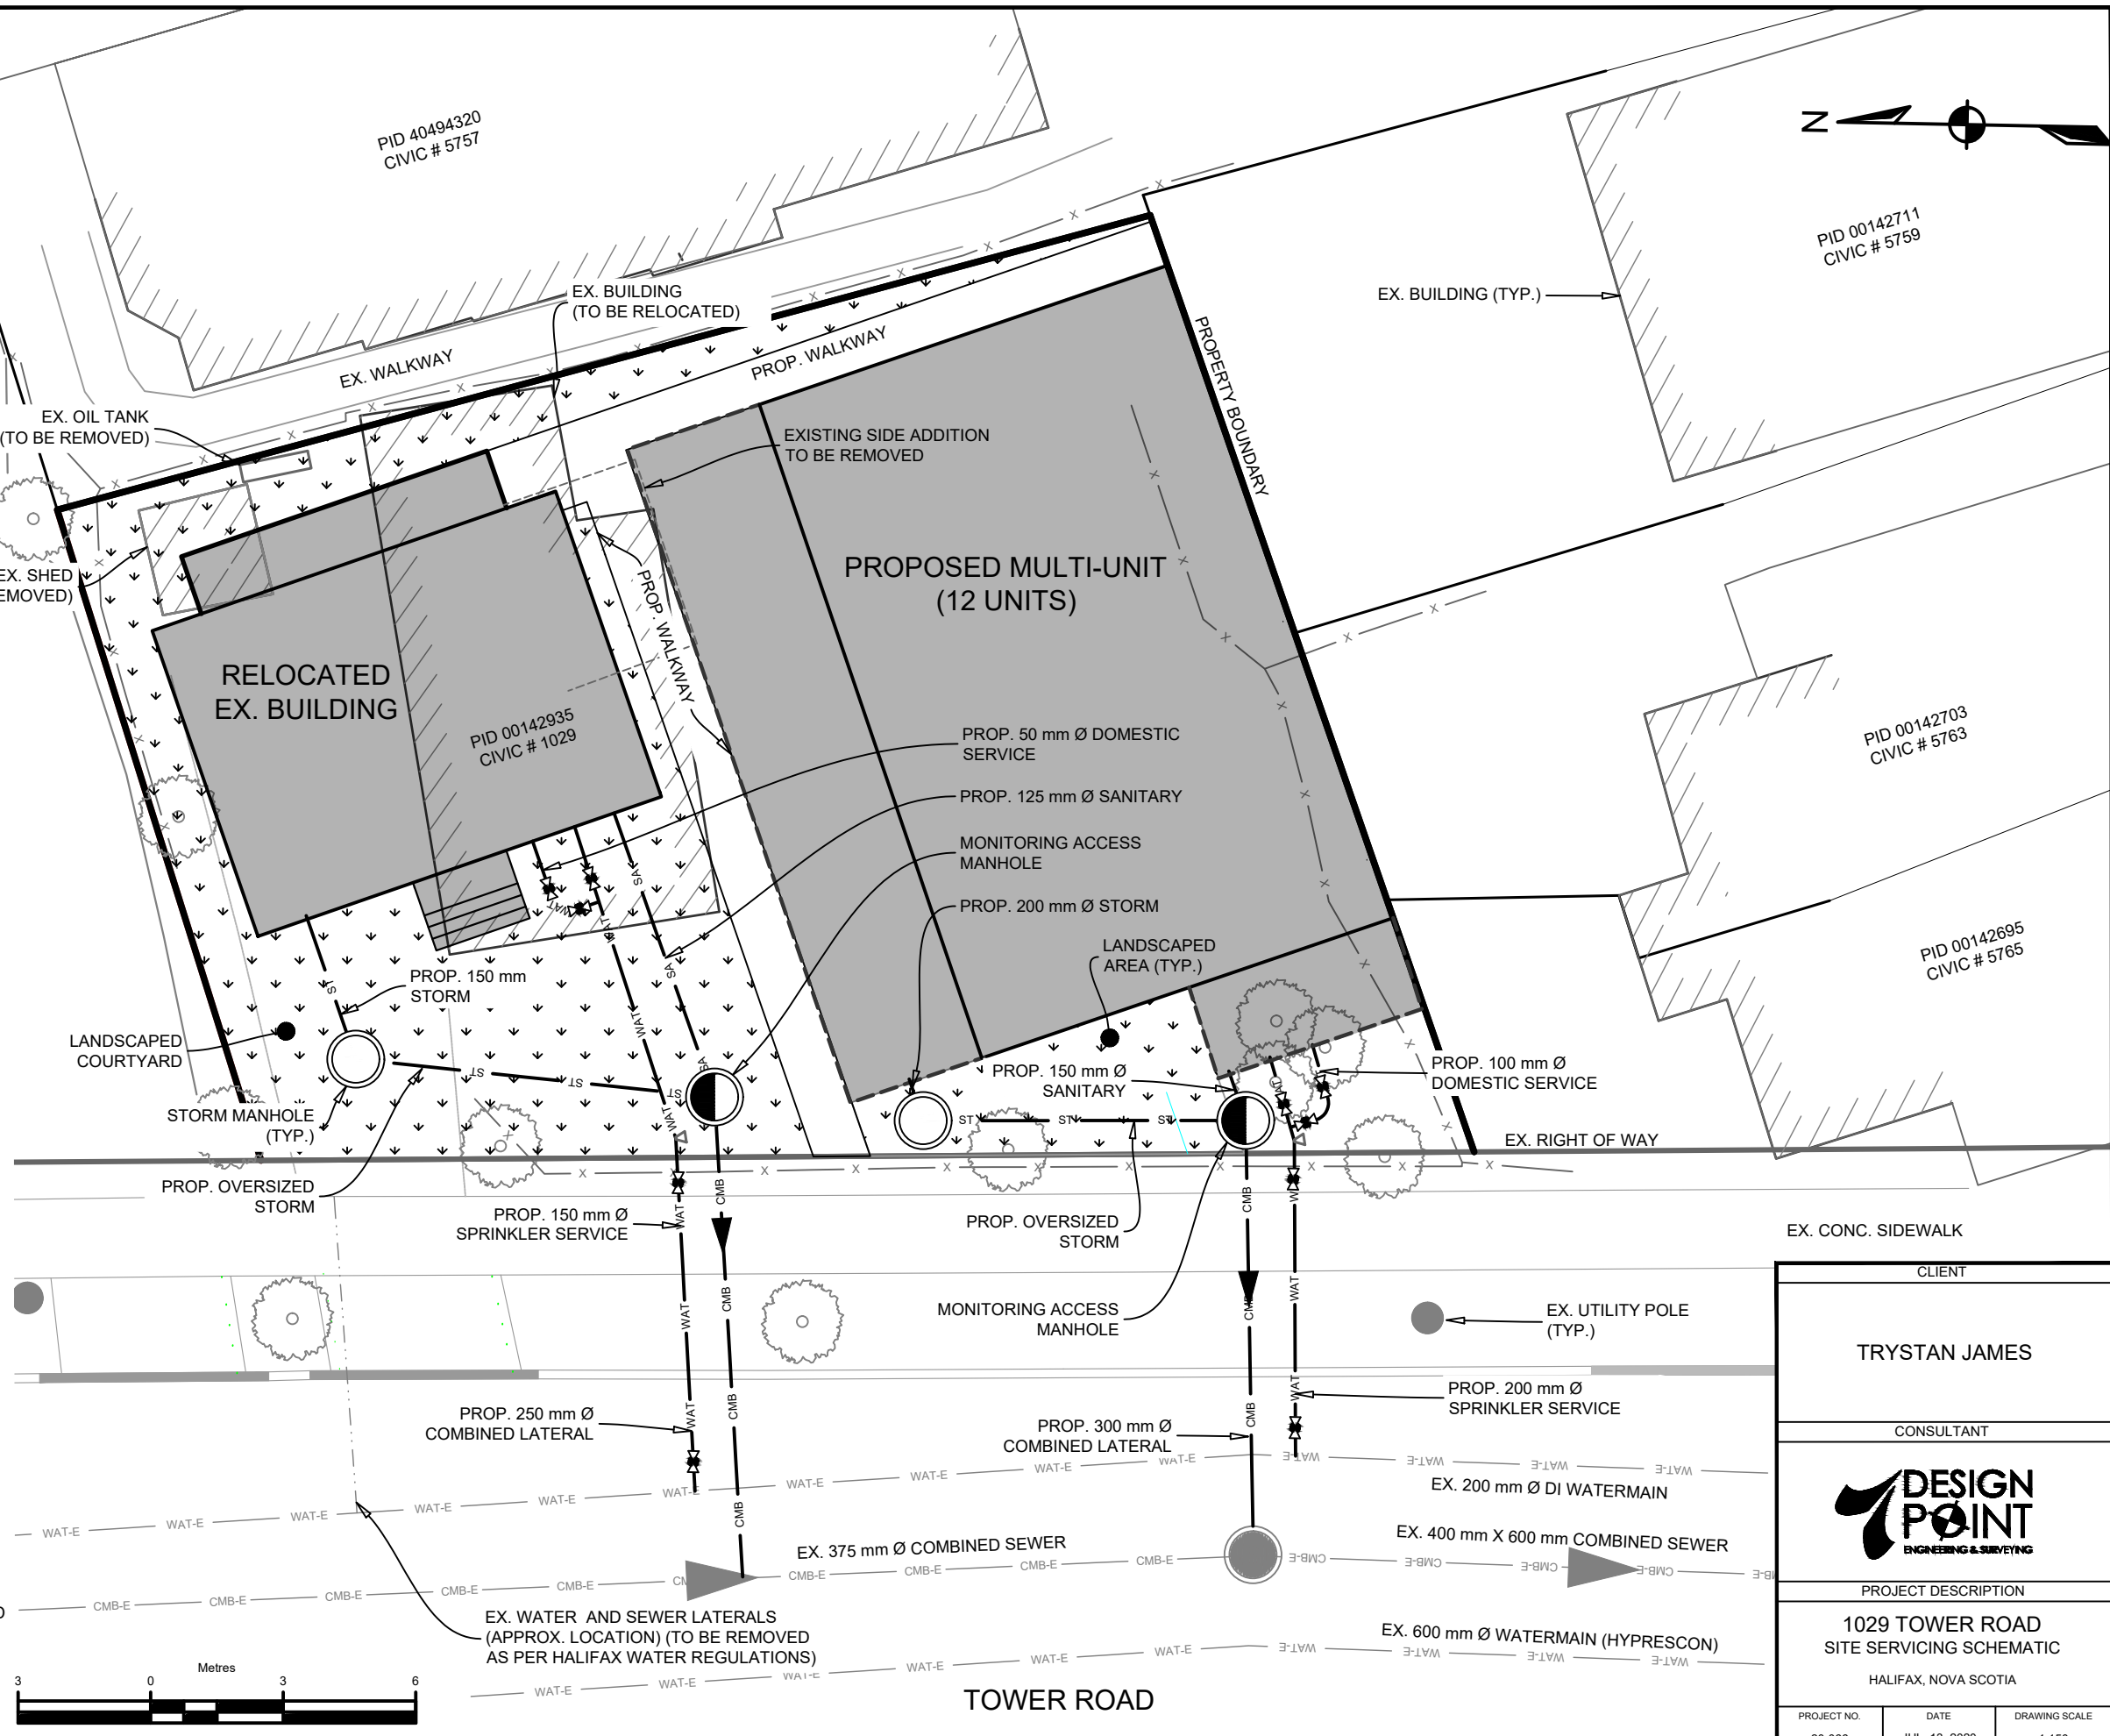

CLIENT		
TRYSTAN JAMES		
CONSULTANT		
PROJECT DESCRIPTION		
1029 TOWER ROAD SITE SERVICING SCHEMATIC		
HALIFAX, NOVA SCOTIA		
PROJECT NO.	DATE	DRAWING SCALE
20-066	JUL. 13, 2020	1:150