

CHEBUCTO


6482 CHEBUTCO ROAD, HALIFAX, NS

MAR/SEP 21 - 9AM
SHADOW ANALYSIS

Project No.: P2015.14
Scale: NTS
Date: 28 Nov 2017

WM FARES
ARCHITECTS

SA01

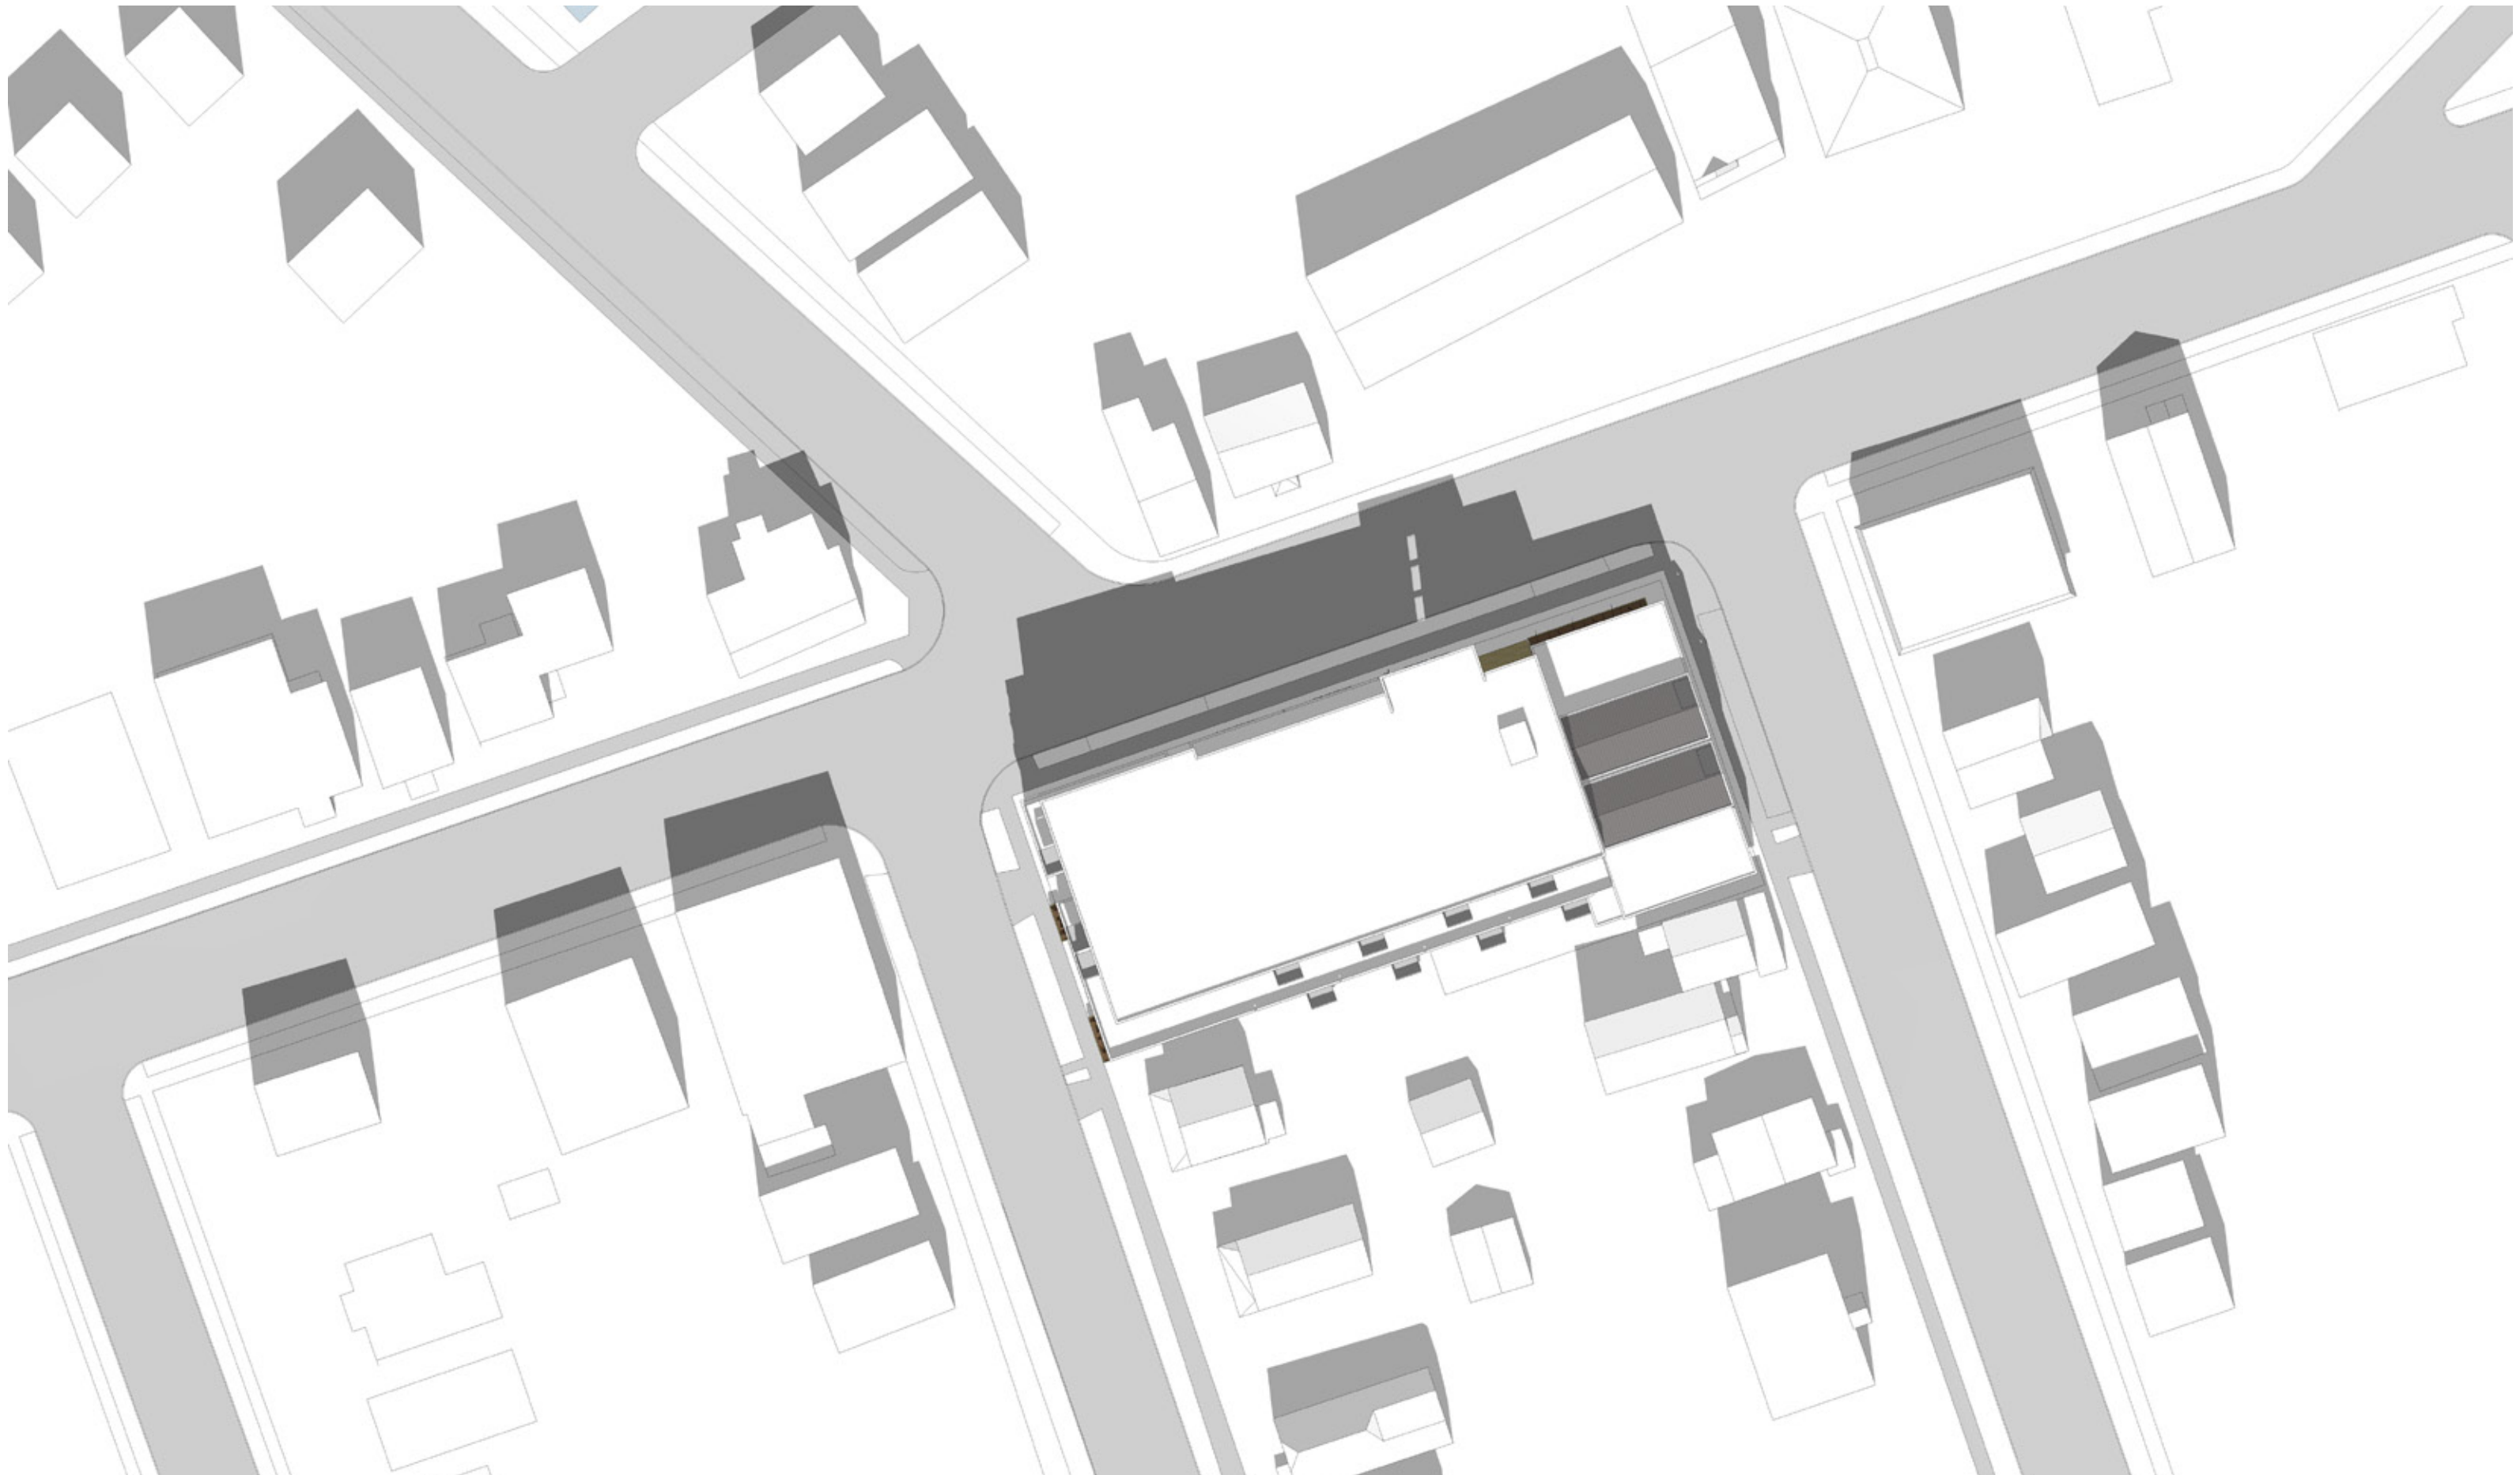

CHEBUCTO

6482 CHEBUTCO ROAD, HALIFAX, NS

MAR/SEP 21 - 12PM

SHADOW ANALYSIS

Project No.: P2015.14

Scale: NTS

Date: 28 Nov 2017

WM FARES
ARCHITECTS

SA02



CHEBUCTO


6482 CHEBUTCO ROAD, HALIFAX, NS

MAR/SEP 21 - 4PM
SHADOW ANALYSIS

Project No.: P2015.14
Scale: NTS
Date: 28 Nov 2017

WM FARES
ARCHITECTS

SA03

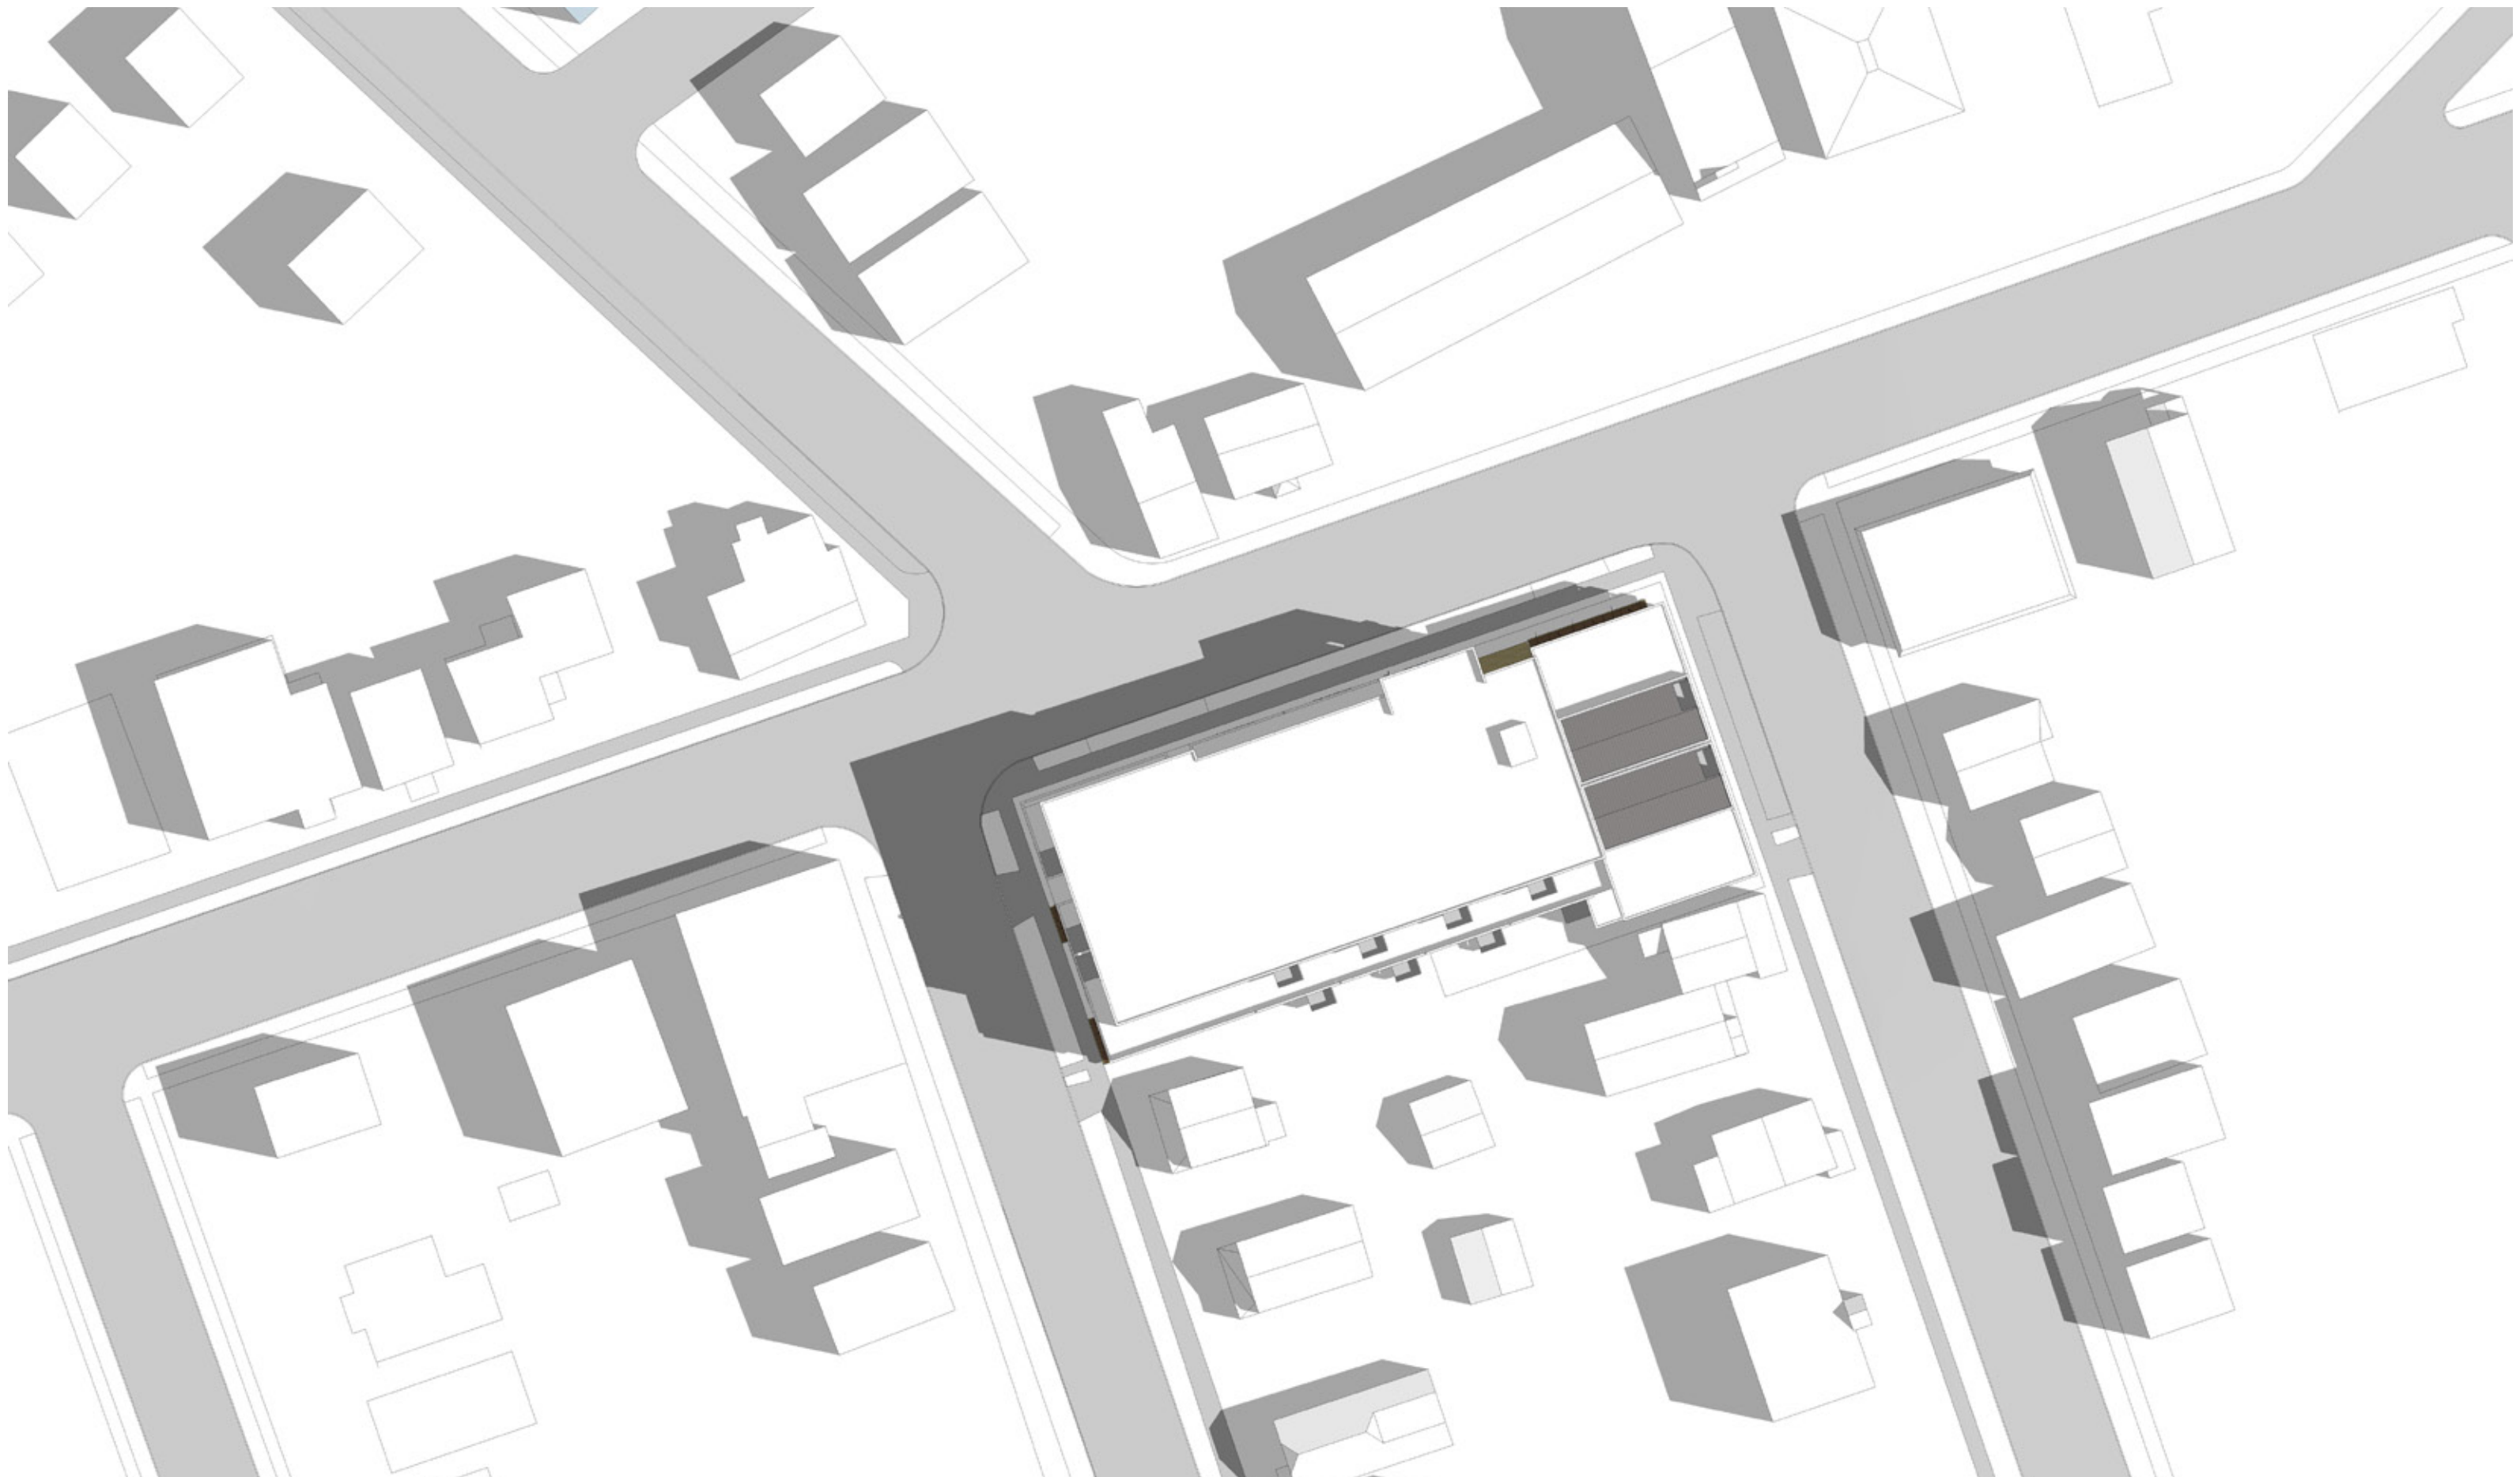

CHEBUCTO

6482 CHEBUTCO ROAD, HALIFAX, NS

JUNE 21 - 9AM

SHADOW ANALYSIS

Project No.: P2015.14

Scale: NTS

Date: 28 Nov 2017

WM FARES
ARCHITECTS

SA04



CHEBUCTO

6482 CHEBUTCO ROAD, HALIFAX, NS

JUNE 21 - 12PM

SHADOW ANALYSIS


Project No.: P2015.14

Scale: NTS

Date: 28 Nov 2017

WM FARES
ARCHITECTS

SA05

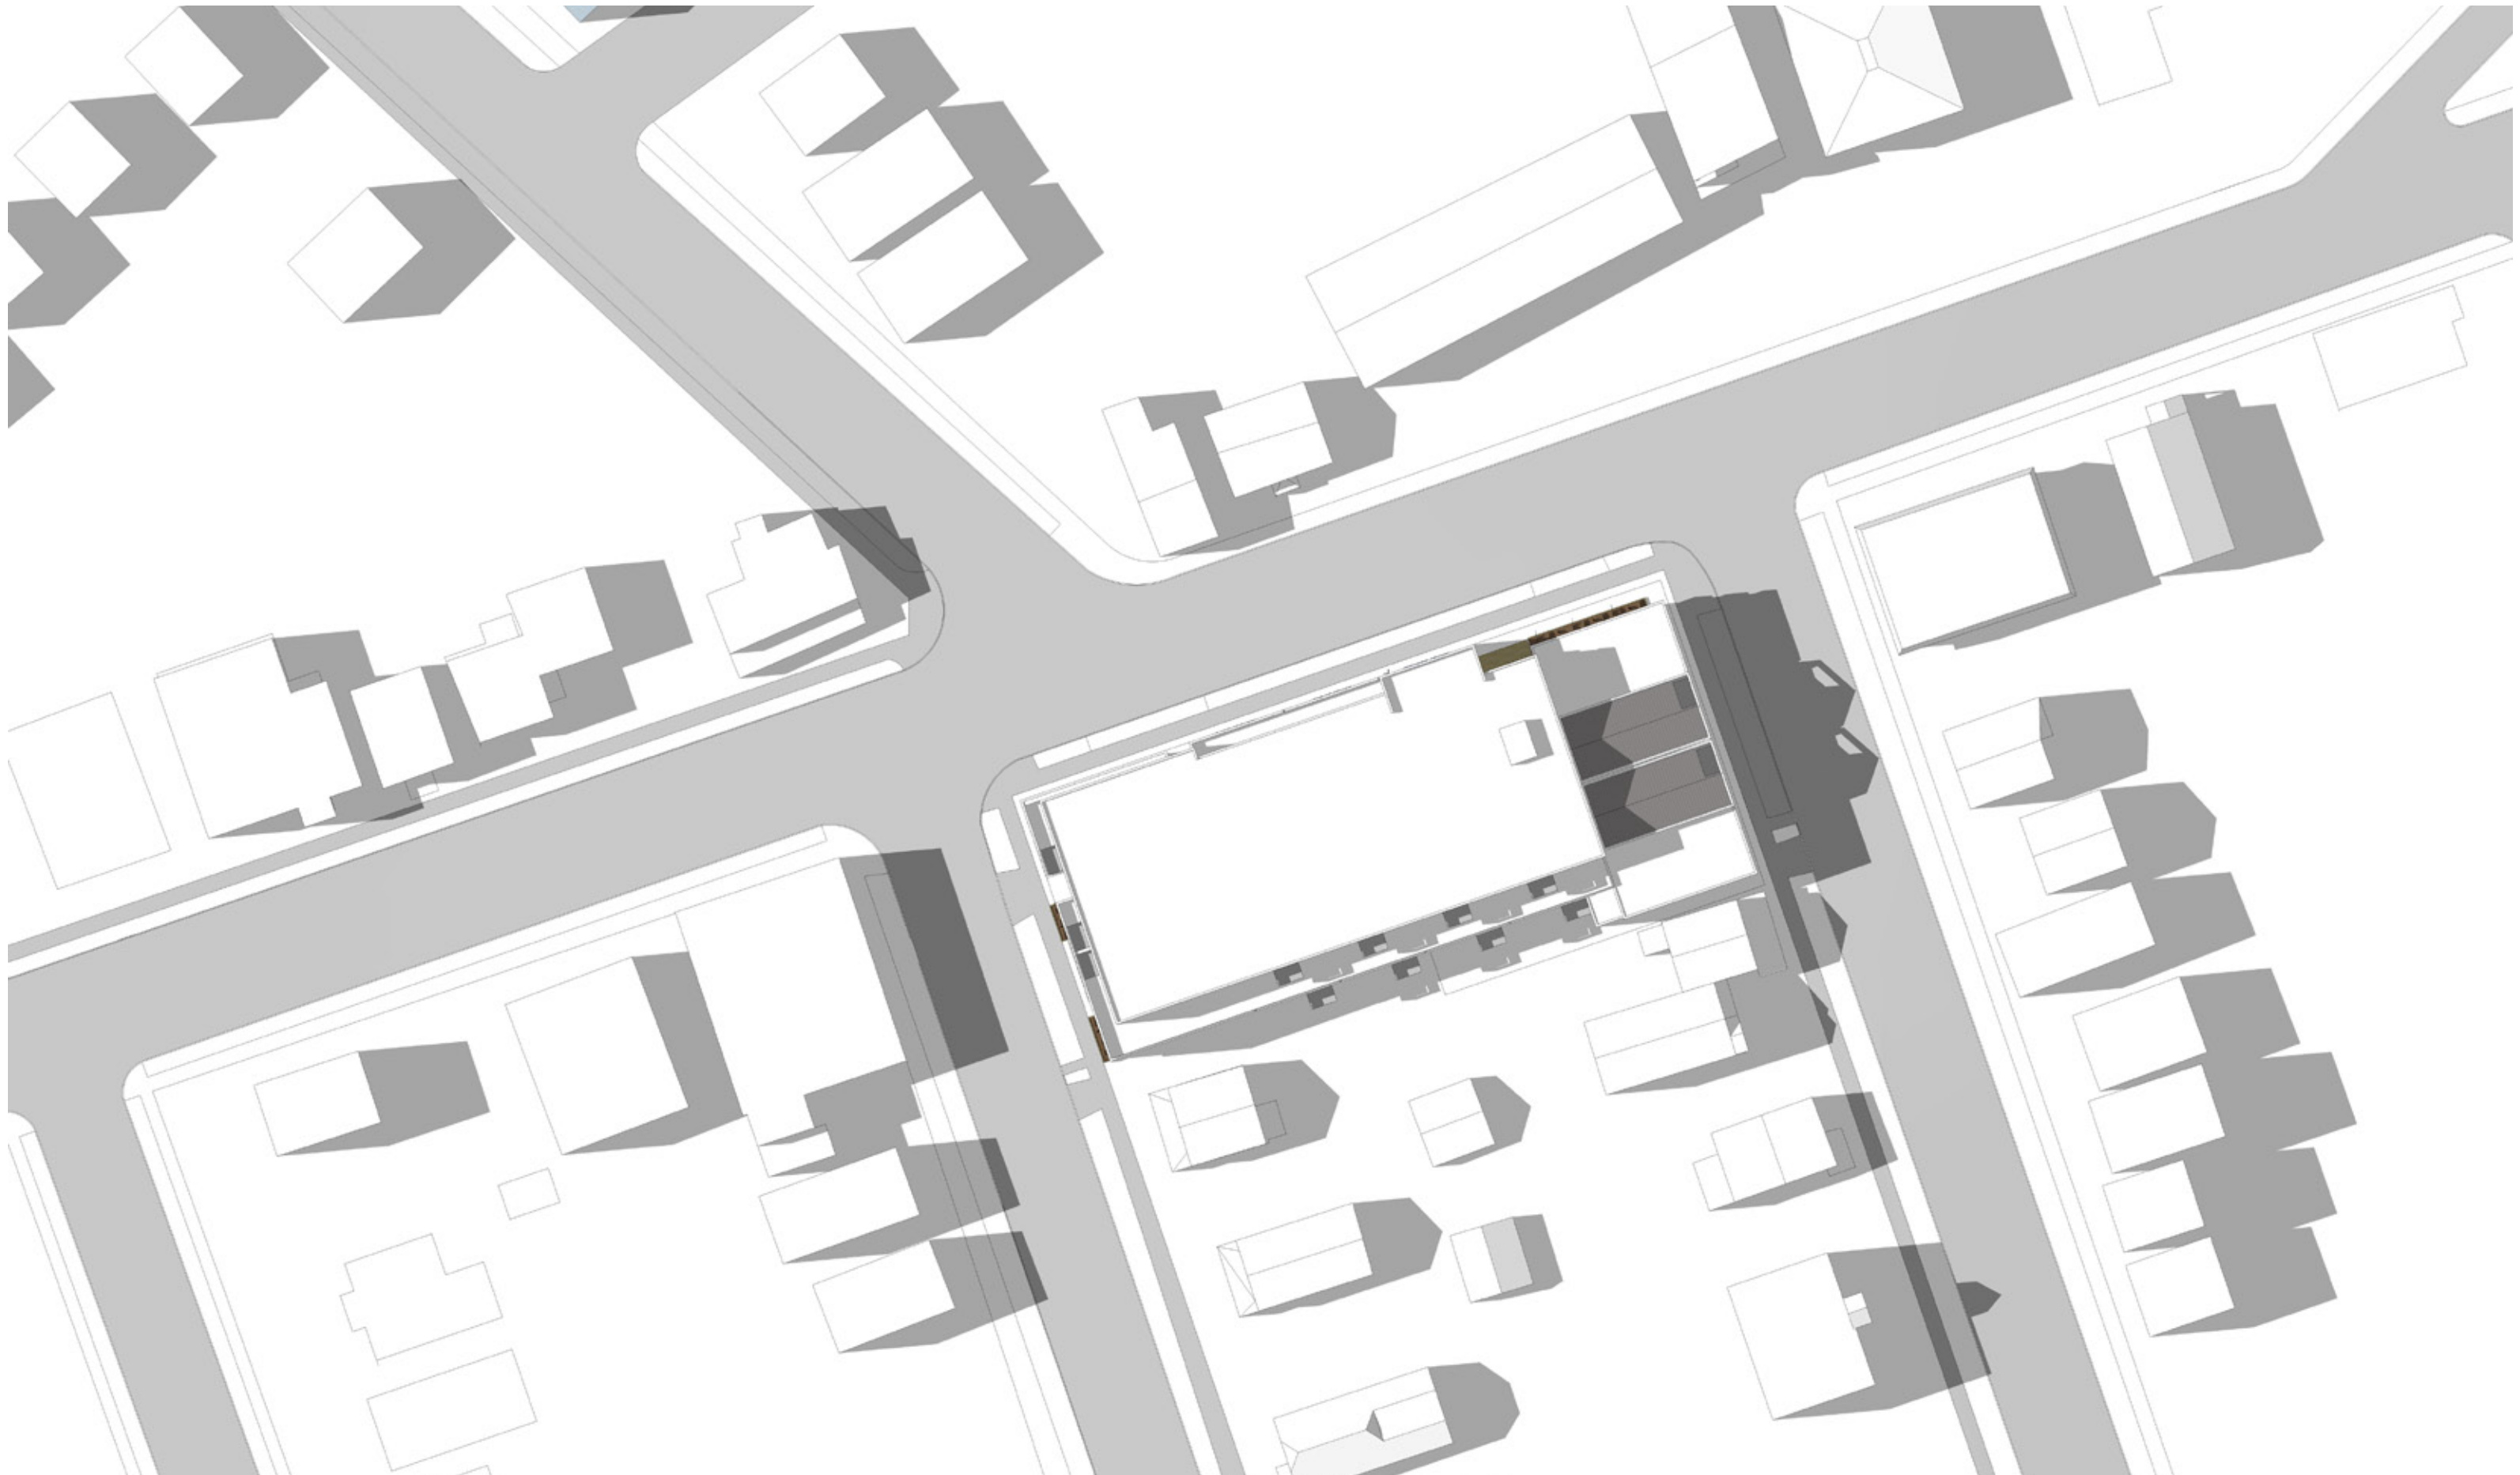

CHEBUCTO

6482 CHEBUTCO ROAD, HALIFAX, NS

JUNE 21 - 4PM

SHADOW ANALYSIS

Project No.: P2015.14

Scale: NTS

Date: 28 Nov 2017

WM FARES
ARCHITECTS

SA06



CHEBUCTO

6482 CHEBUTCO ROAD, HALIFAX, NS

DEC 21 - 9AM

SHADOW ANALYSIS


Project No.: P2015.14

Scale: NTS

Date: 28 Nov 2017

WM FARES
ARCHITECTS

SA07

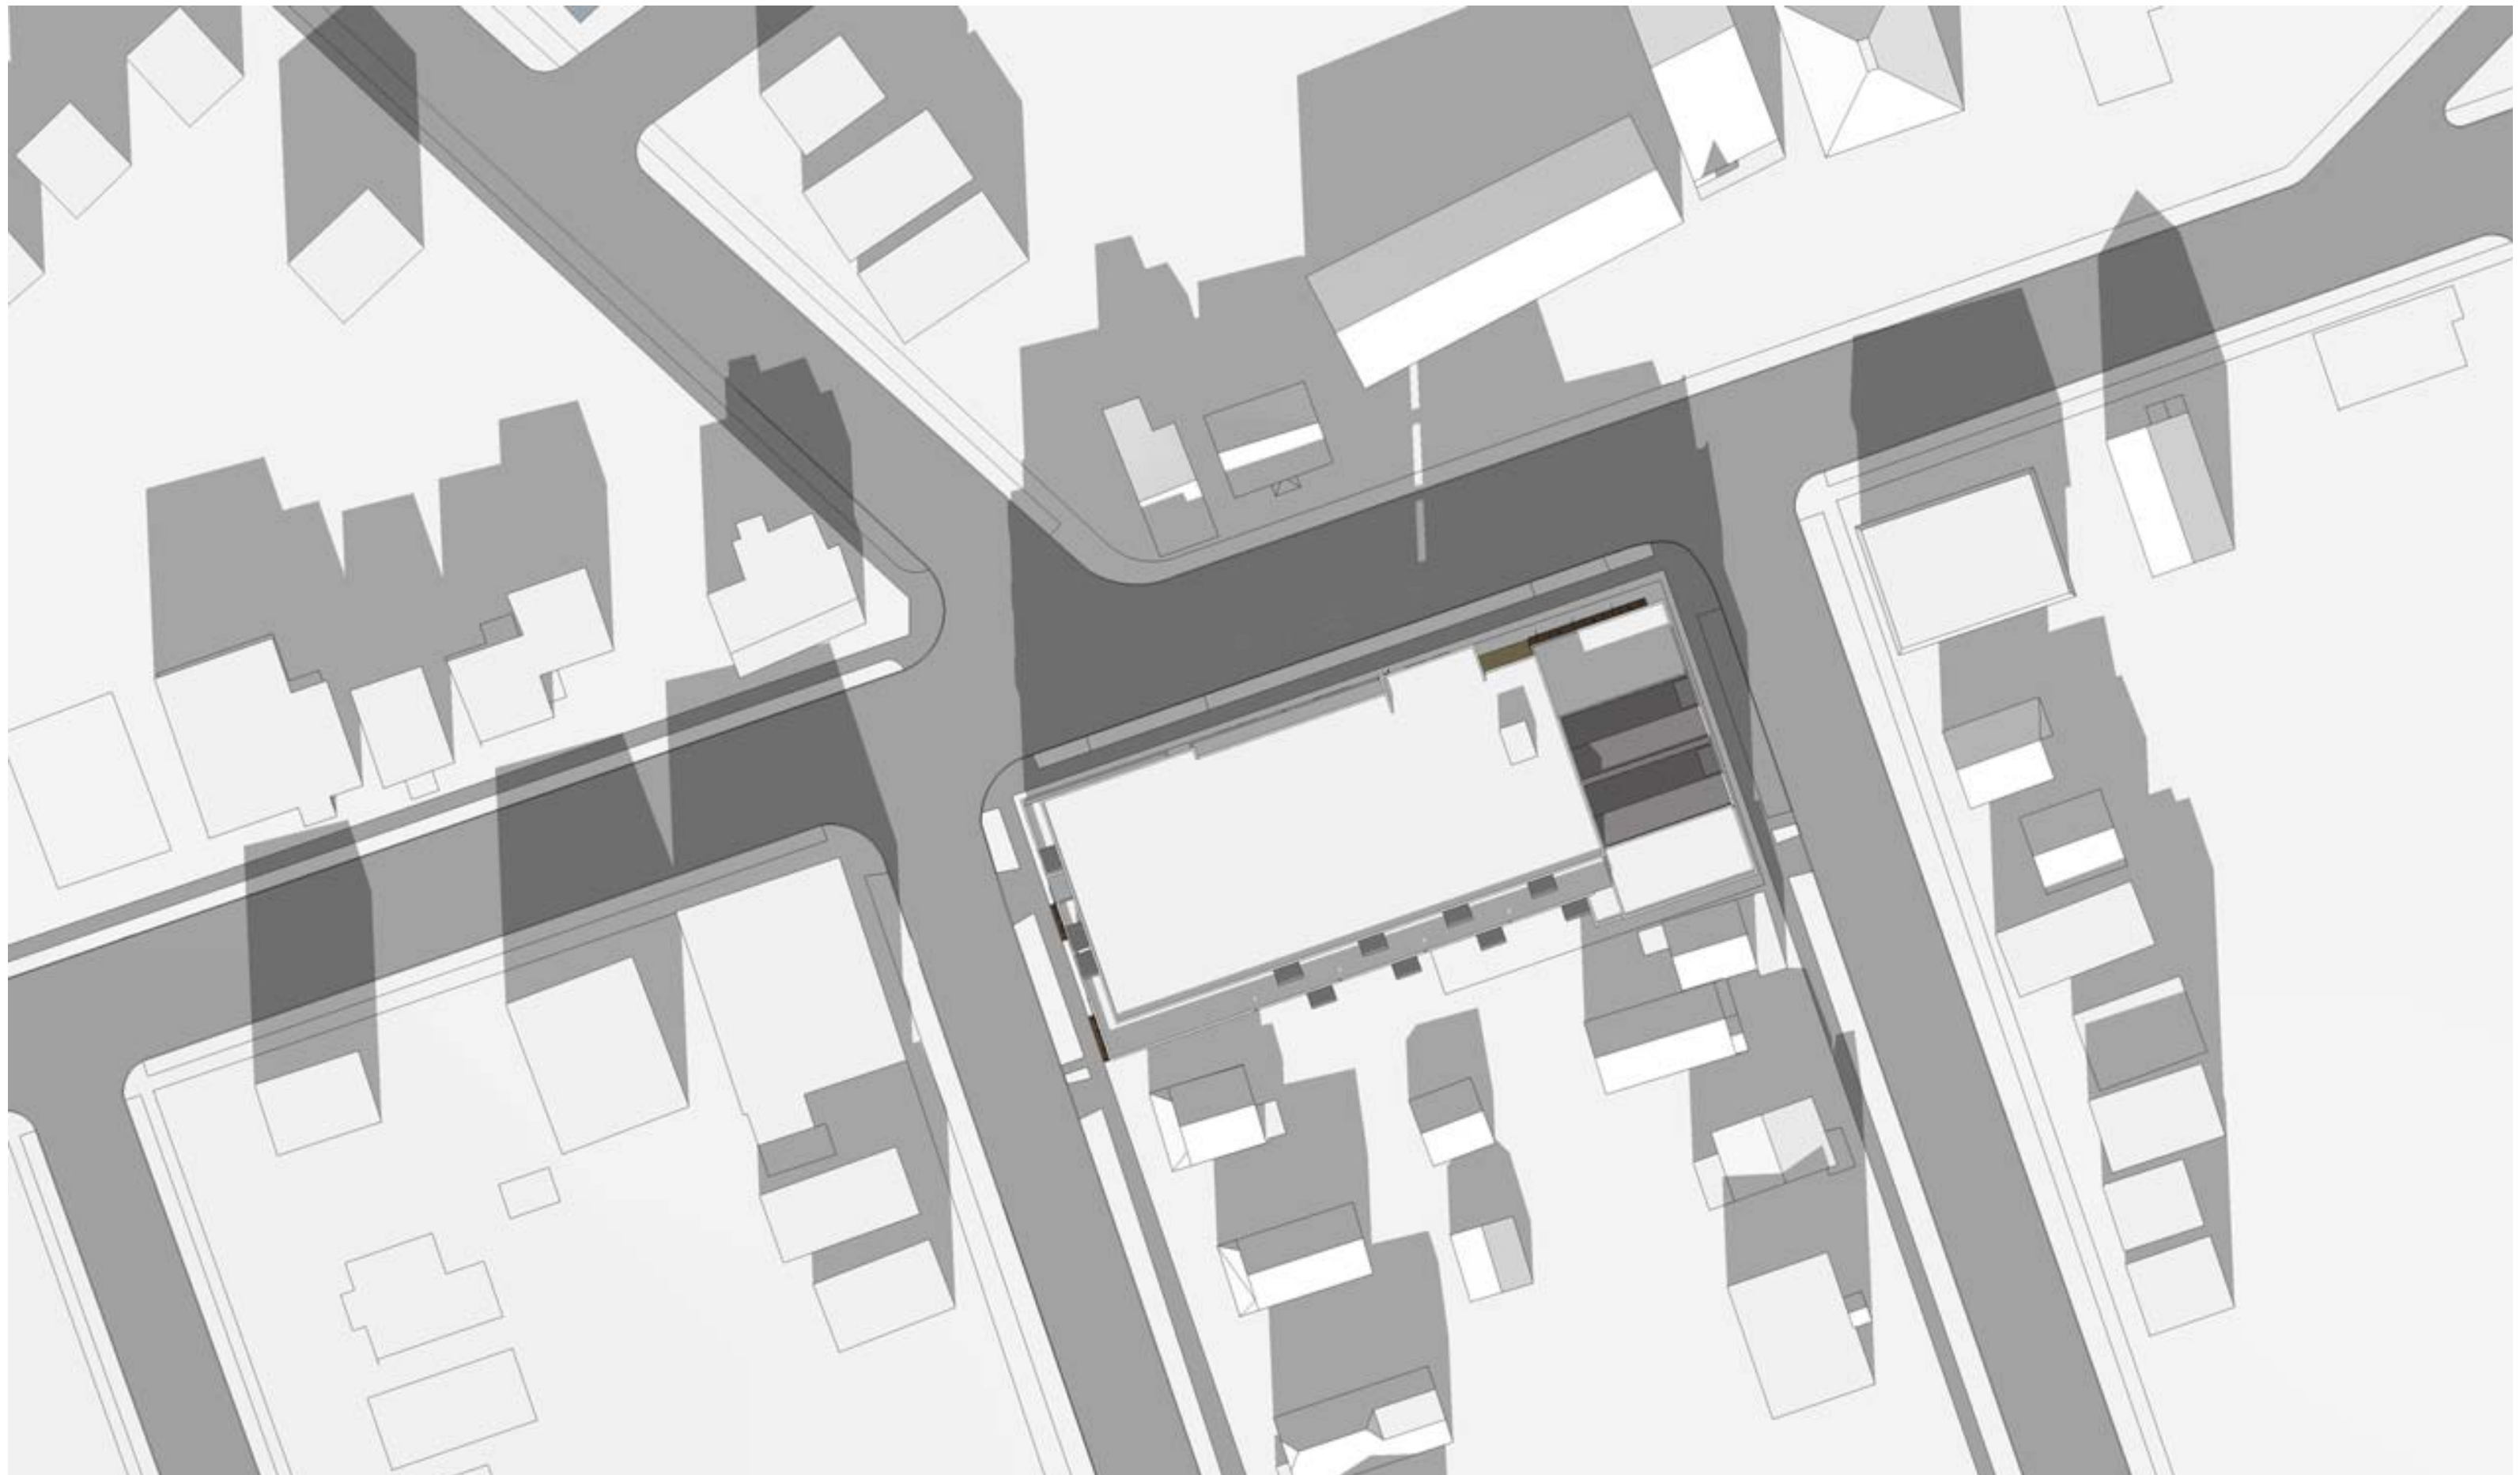

CHEBUCTO

6482 CHEBUTCO ROAD, HALIFAX, NS

DEC 21 - 12PM

SHADOW ANALYSIS


Project No.: P2015.14

Scale: NTS

Date: 28 Nov 2017

WM FARES
ARCHITECTS

SA08

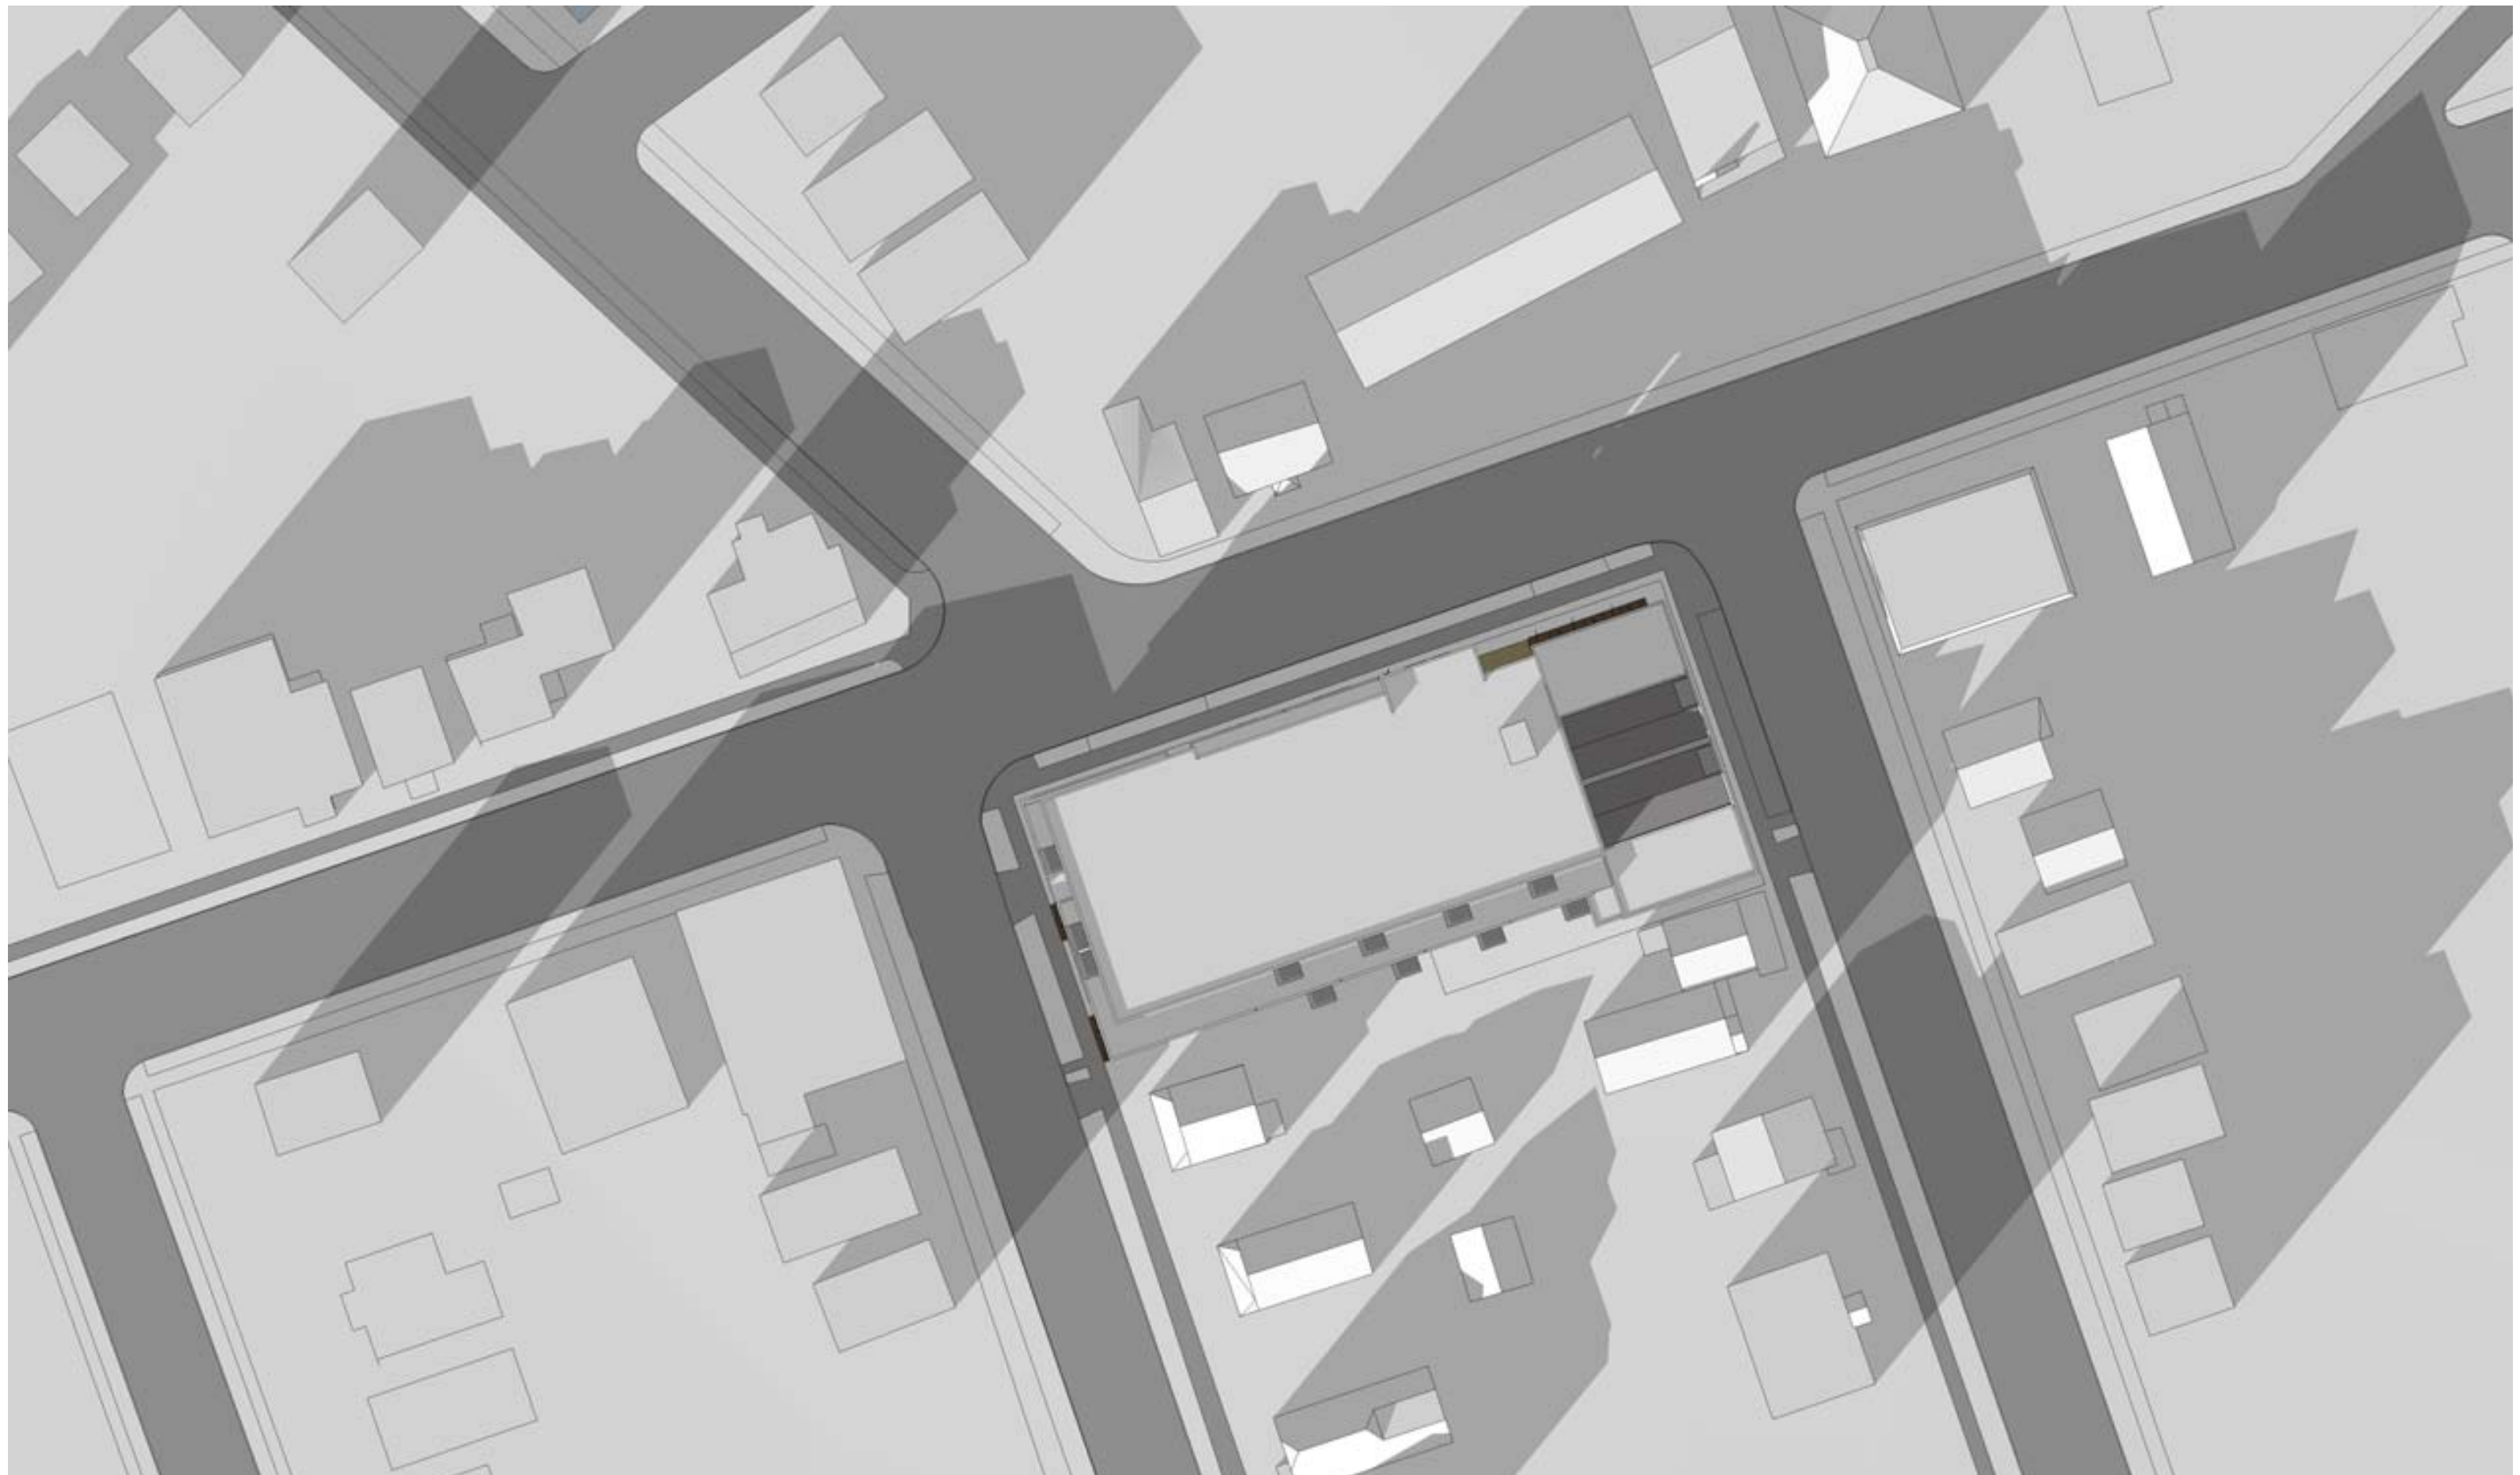

CHEBUCTO

6482 CHEBUTCO ROAD, HALIFAX, NS

DEC 21 - 3PM

SHADOW ANALYSIS

Project No.: P2015.14

Scale: NTS

Date: 28 Nov 2017

WM FARES
ARCHITECTS

SA09