


Key Plan
Scale: NTS

PLAN LEGEND

- LIGHT STAND LS
- TREE
- BUSHES
- FENCING
- SURFACE DRAINAGE

NOTES

1. SNOW STORAGE TO BE ACHIEVED AROUND INSIDE OF DRIVEWAY CIRCLE IN ADDITION TO AREA SHOWN.

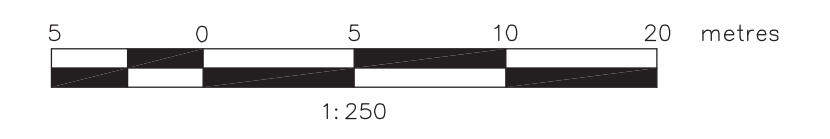

| No. | Date | Revision | Description | Appr'd |
|-----|-----------|----------|----------------------------------|--------|
| 1 | 14 MAY 20 | | ISSUED FOR DEVELOPMENT AGREEMENT | ATA |

HEKMAT JARRAR



51 Cobeguid Road, Lwr. Sackville, NS
Phone (902)864-2267 Fax (902)864-3632
E-Mail KVMconsultants@bestlink.ca

SENIOR CITIZEN HOUSING DEVELOPMENT
LOTS D-4Y & D-5X
PID 00421958 & 00496653
HAMMONDS PLAINS, NOVA SCOTIA

LANDSCAPE PLAN

| | | | | | |
|-----------|---------------|----------|-------|-------------|-------------|
| Date | Sept 11, 2019 | Drawn | STAFF | Project No. | 659 |
| Scale | 1:250 | Engineer | ATA | FILE NAME: | 659-L01.dwg |
| Reference | Approved | | | | |
| Surveyed | WNL | Sheet | L01 | | |