

ROBIE + CUNARD
ROBIE STREET, HALIFAX, NS

MAR/SEP 21 - 9AM
SHADOW ANALYSIS

Project No.: P2015.01
Scale: NTS
Date: 28 Nov 2017

WM FARES
ARCHITECTS

SA01



ROBIE + CUNARD
ROBIE STREET, HALIFAX, NS

MAR/SEP 21 - 12PM
SHADOW ANALYSIS

Project No.: P2015.01
Scale: NTS
Date: 28 Nov 2017

WM FARES
ARCHITECTS

SA02



ROBIE + CUNARD

ROBIE STREET, HALIFAX, NS

MAR/SEP 21 - 4PM

SHADOW ANALYSIS


Project No.: P2015.01

Scale: NTS

Date: 28 Nov 2017

WM FARES
ARCHITECTS

SA03

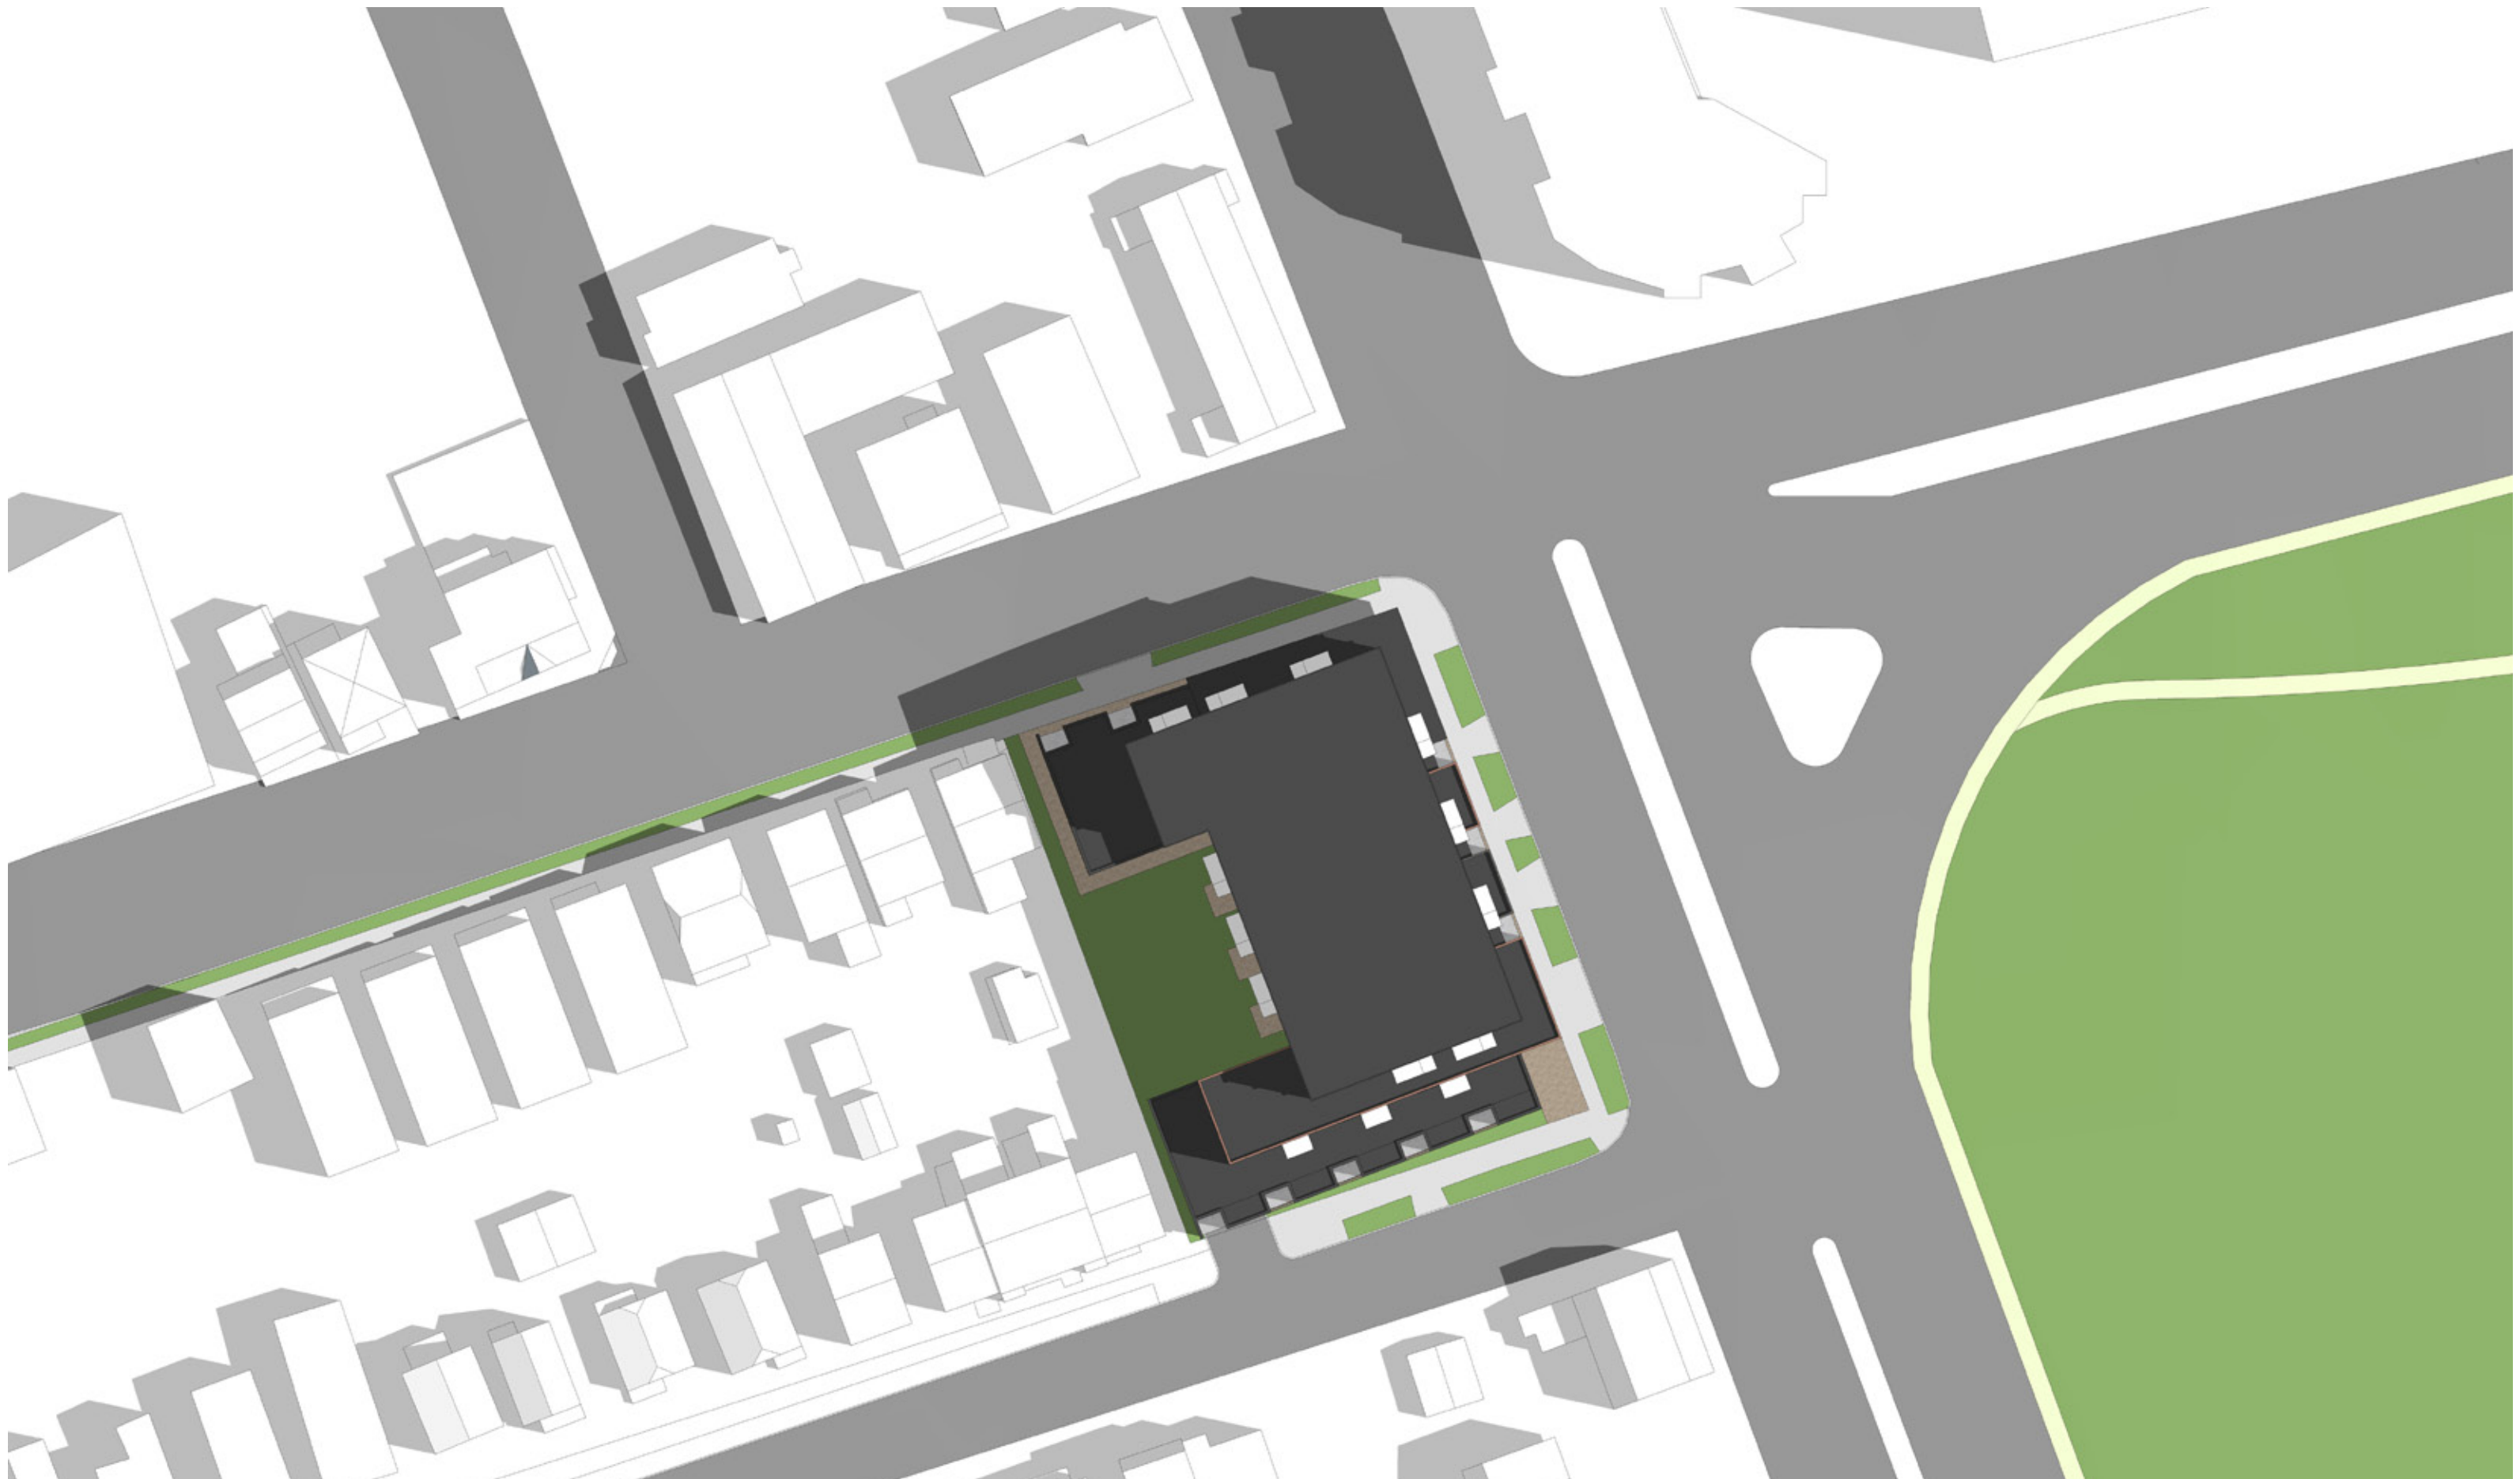

ROBIE + CUNARD
ROBIE STREET, HALIFAX, NS

JUNE 21 - 9AM
SHADOW ANALYSIS

Project No.: P2015.01
Scale: NTS
Date: 28 Nov 2017

WM FARES
ARCHITECTS

SA04



ROBIE + CUNARD

ROBIE STREET, HALIFAX, NS

JUNE 21 - 12PM

SHADOW ANALYSIS


Project No.: P2015.01

Scale: NTS

Date: 28 Nov 2017

WM FARES
ARCHITECTS

SA05

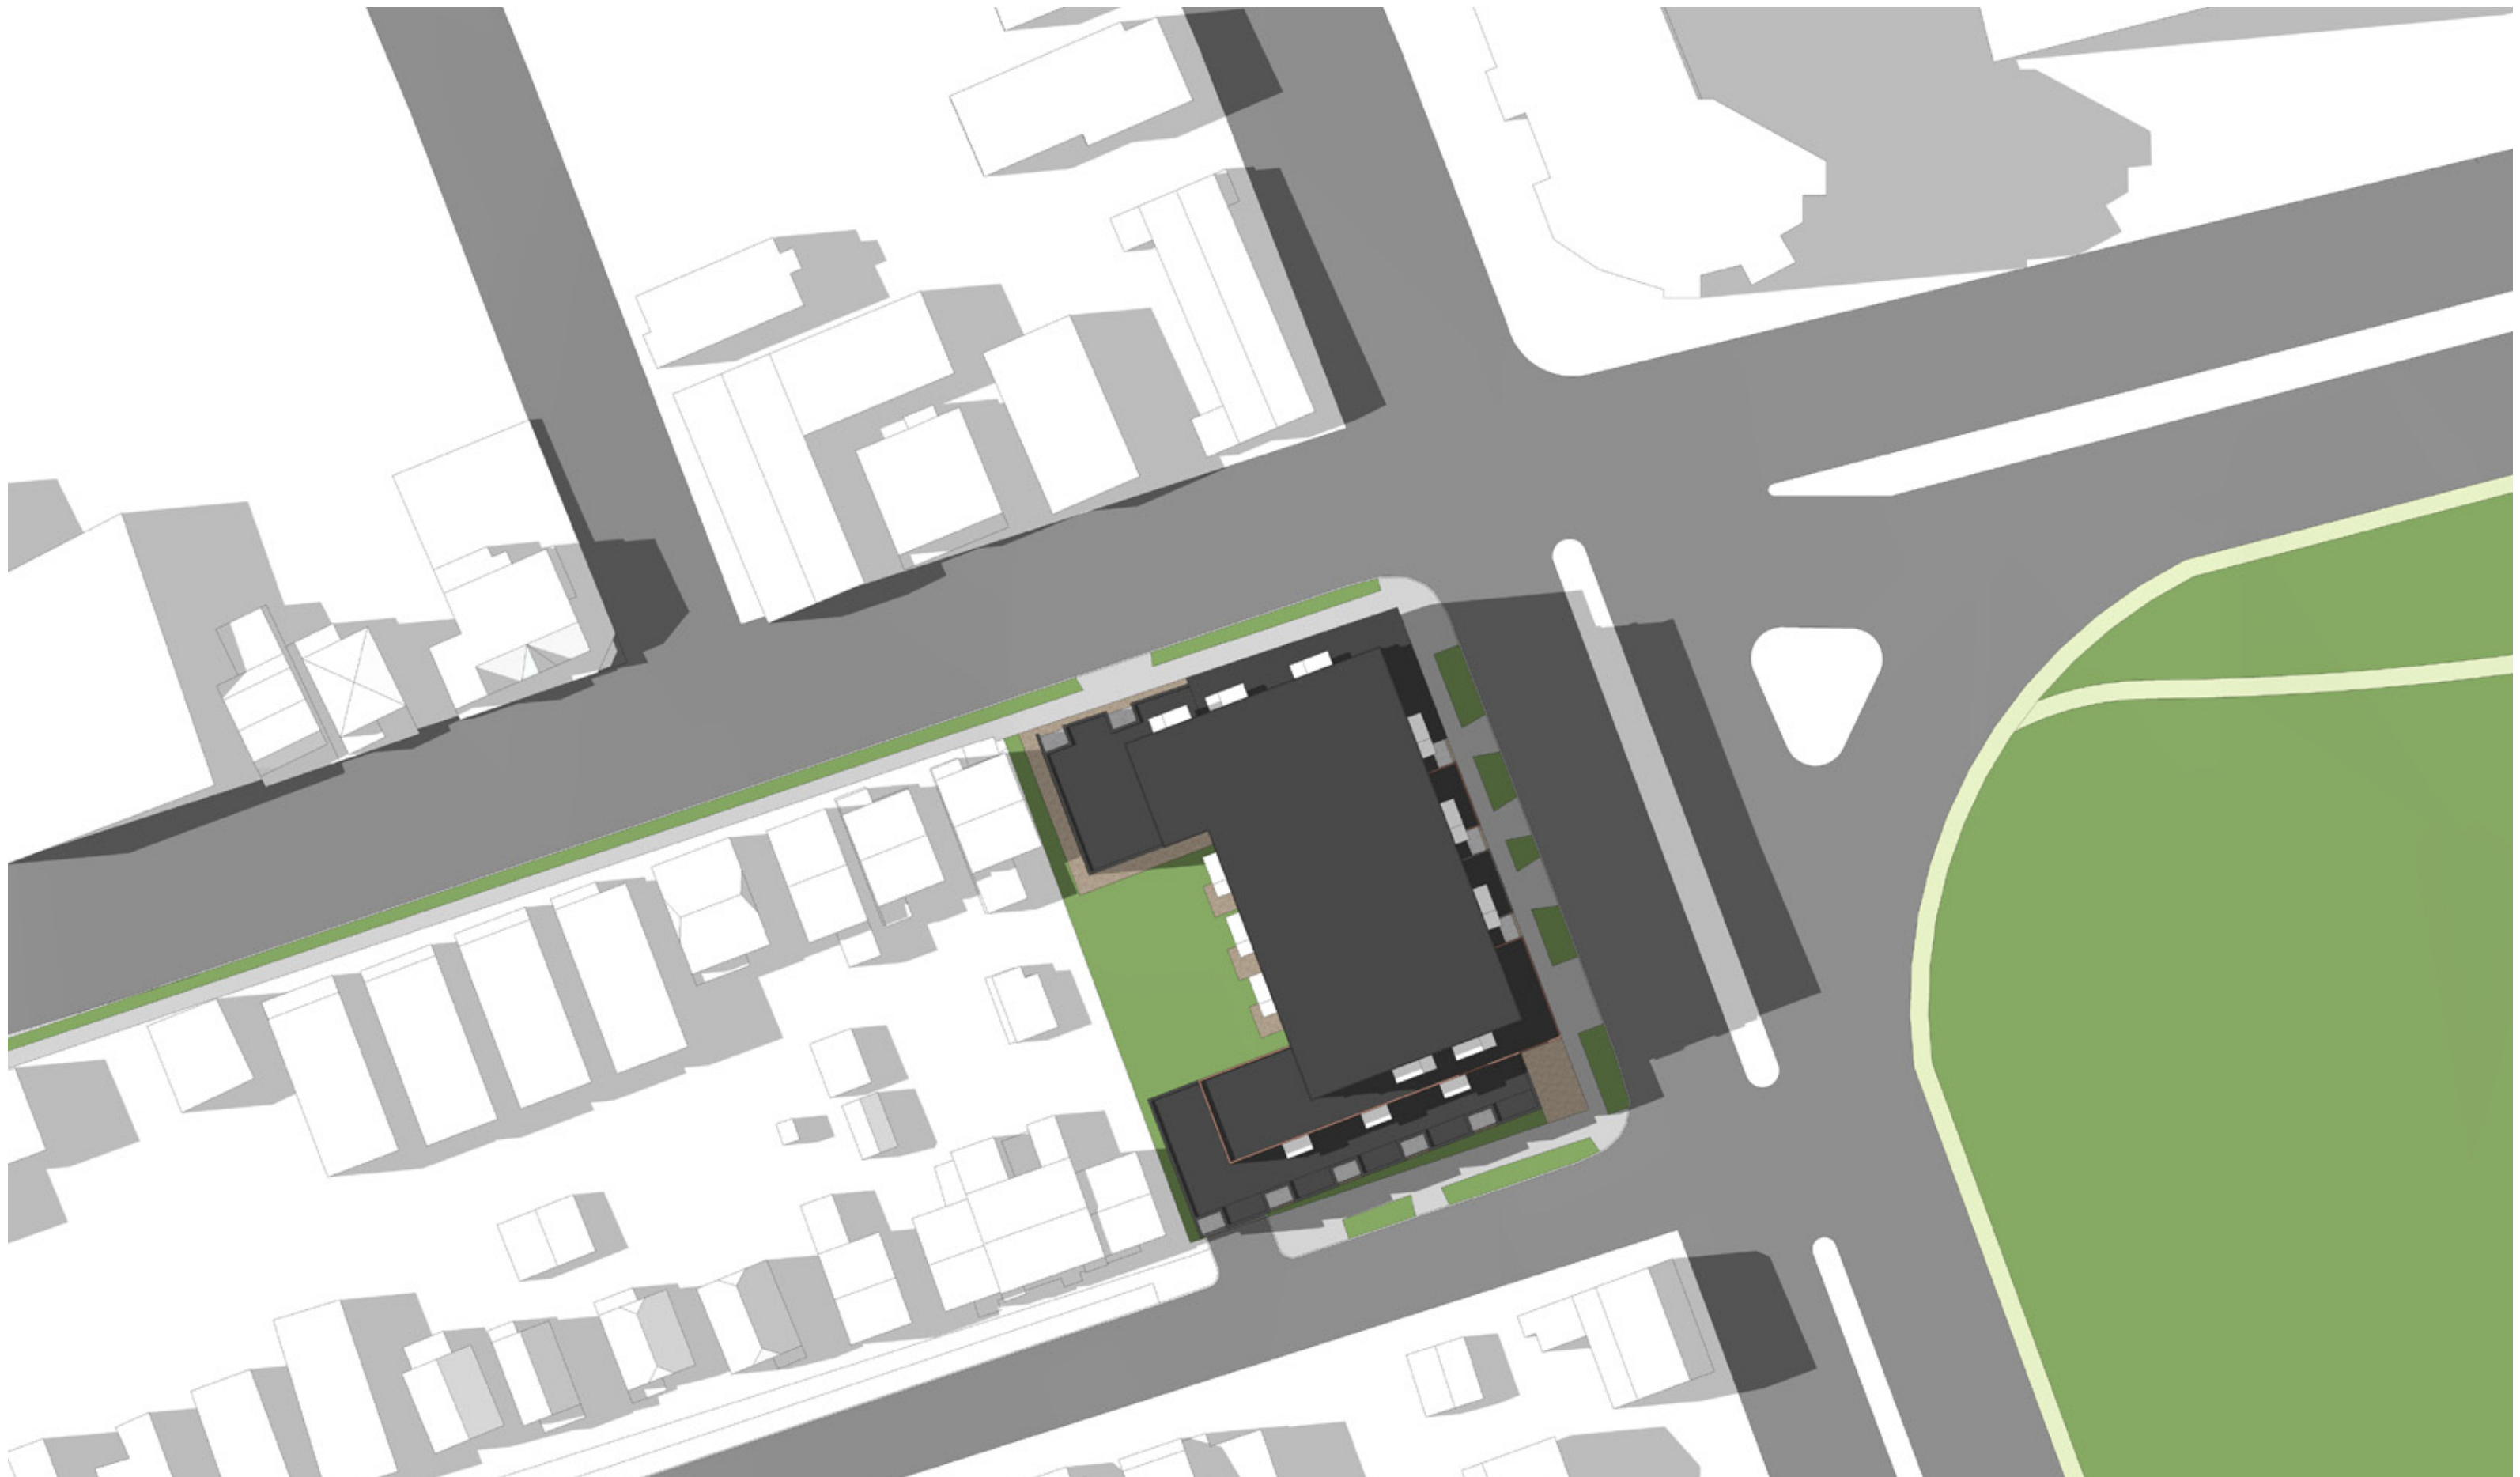


ROBIE + CUNARD
ROBIE STREET, HALIFAX, NS

JUNE 21 - 4PM
SHADOW ANALYSIS

Project No.: P2015.01
Scale: NTS
Date: 28 Nov 2017

WM FARES
ARCHITECTS

SA06

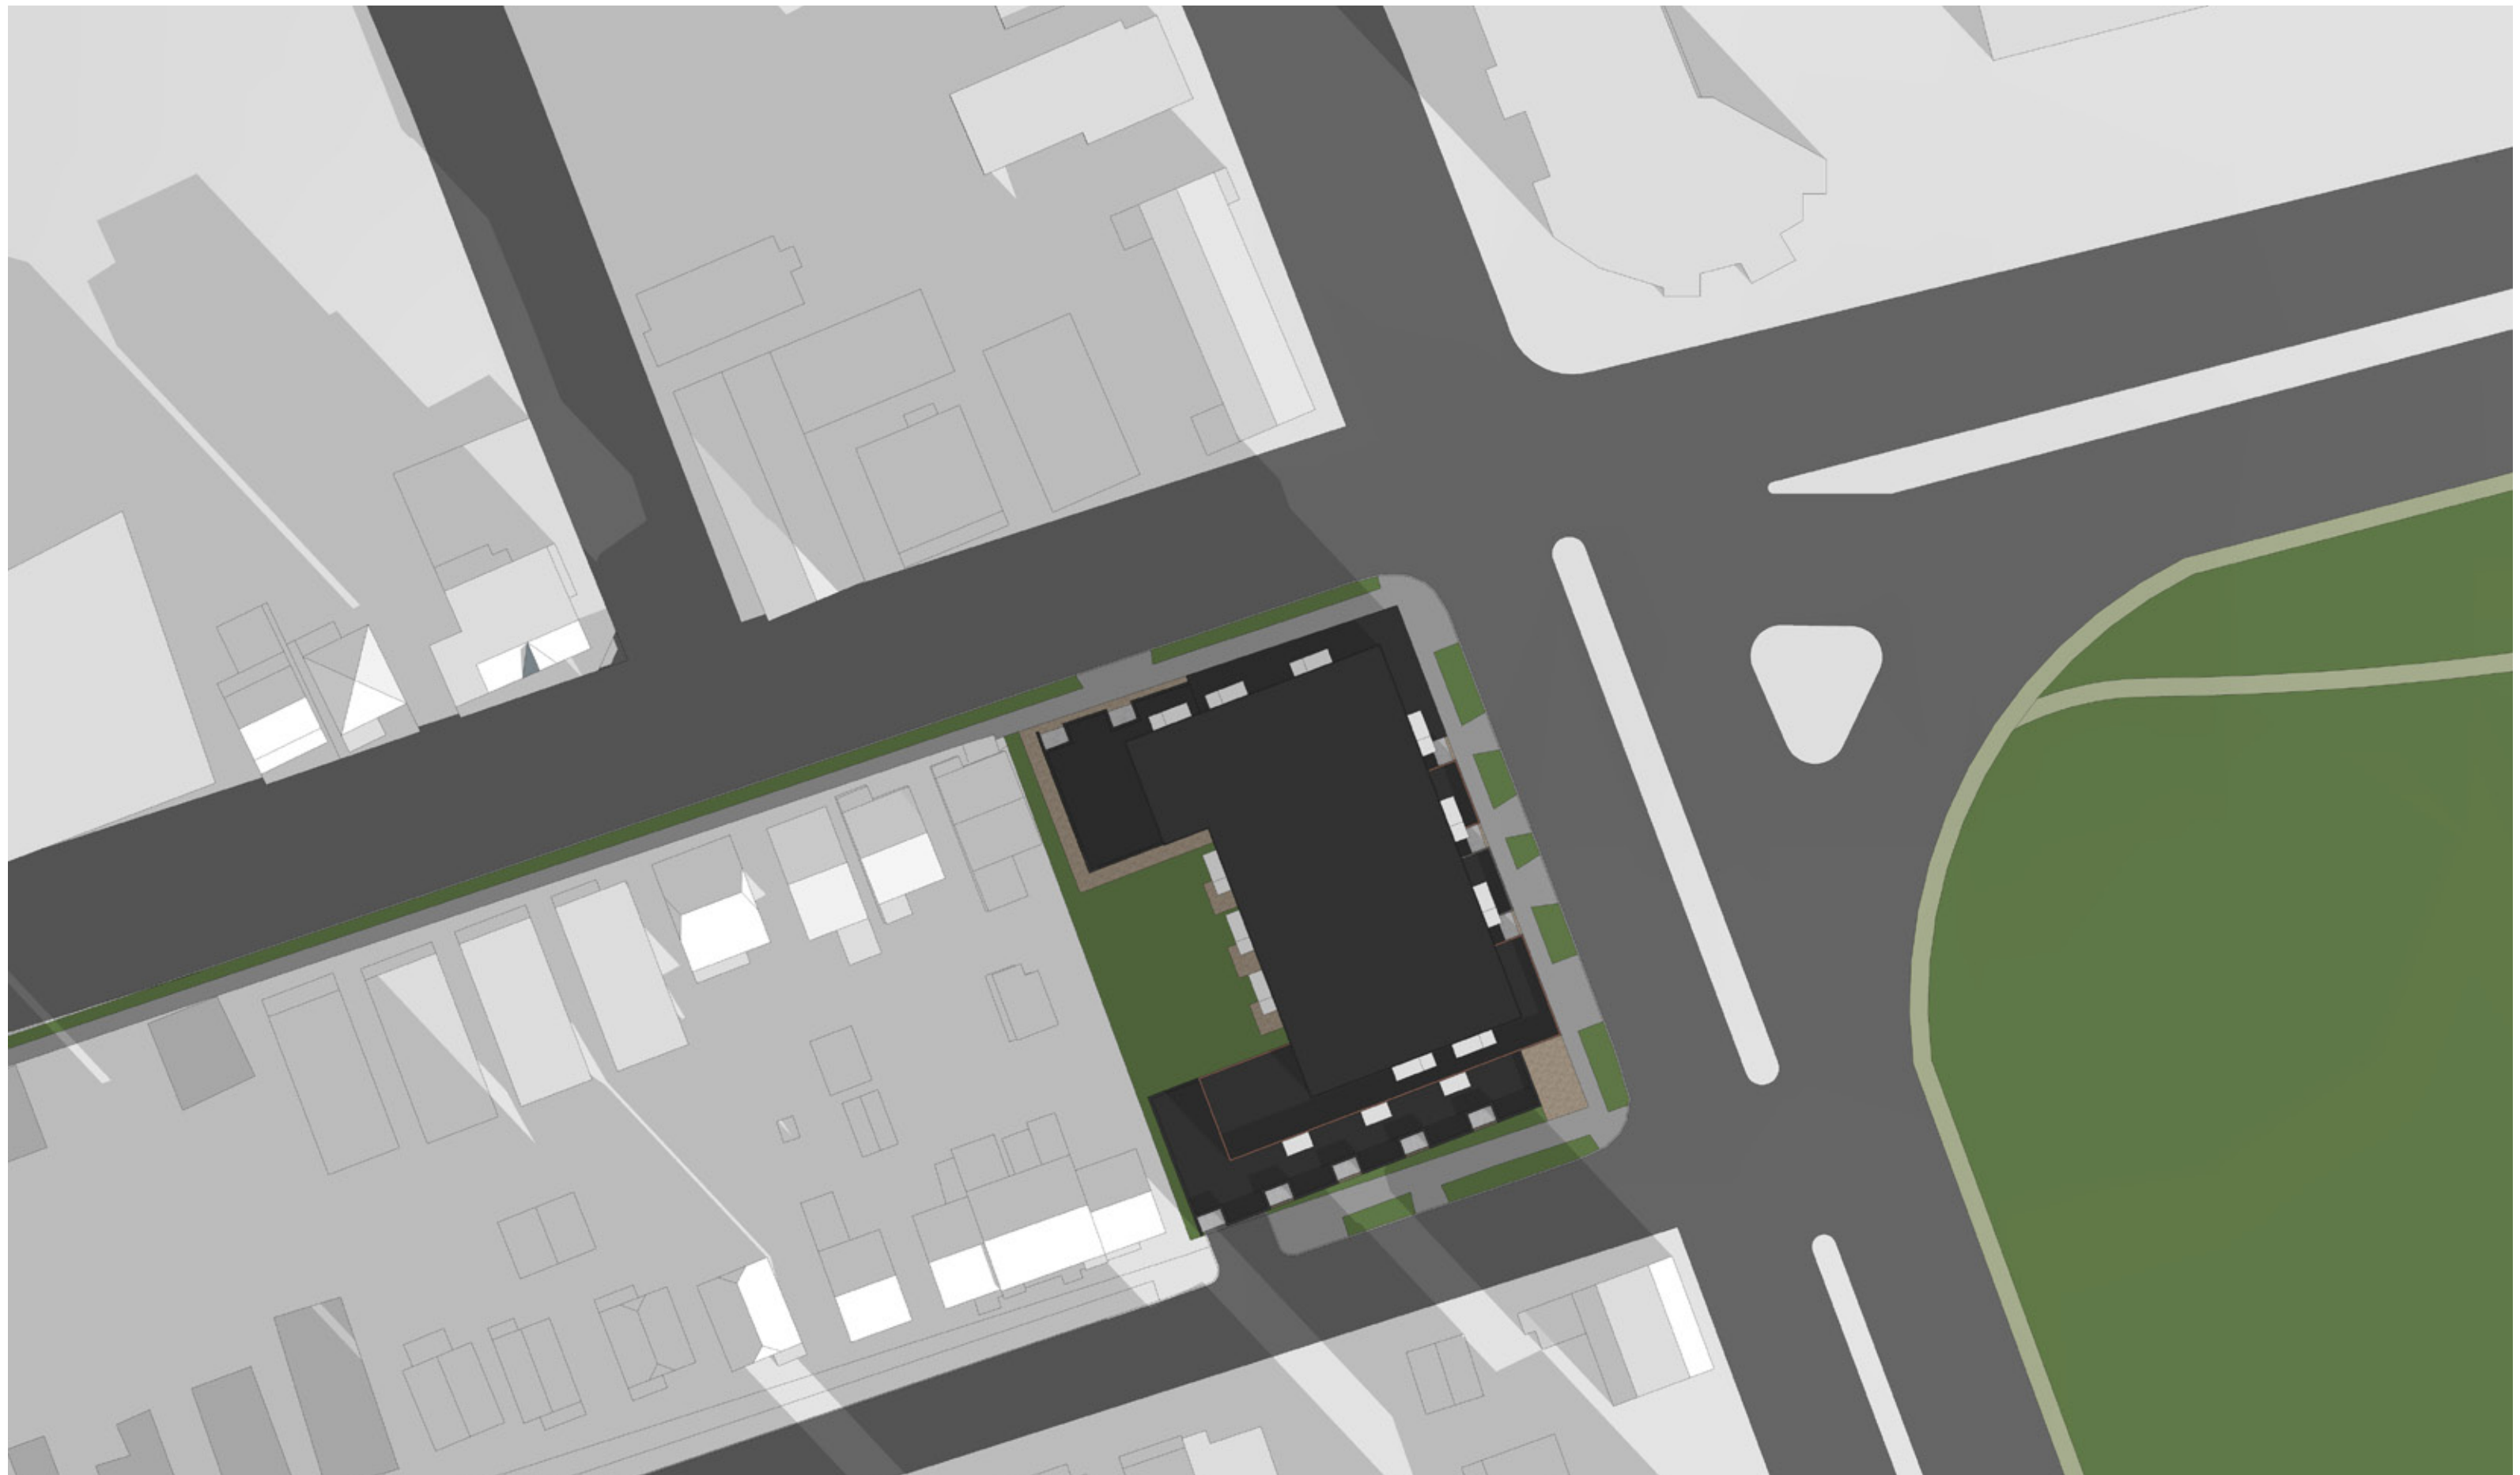


ROBIE + CUNARD
ROBIE STREET, HALIFAX, NS

DEC 21 - 9AM
SHADOW ANALYSIS

Project No.: P2015.01
Scale: NTS
Date: 28 Nov 2017

WM FARES
ARCHITECTS

SA07

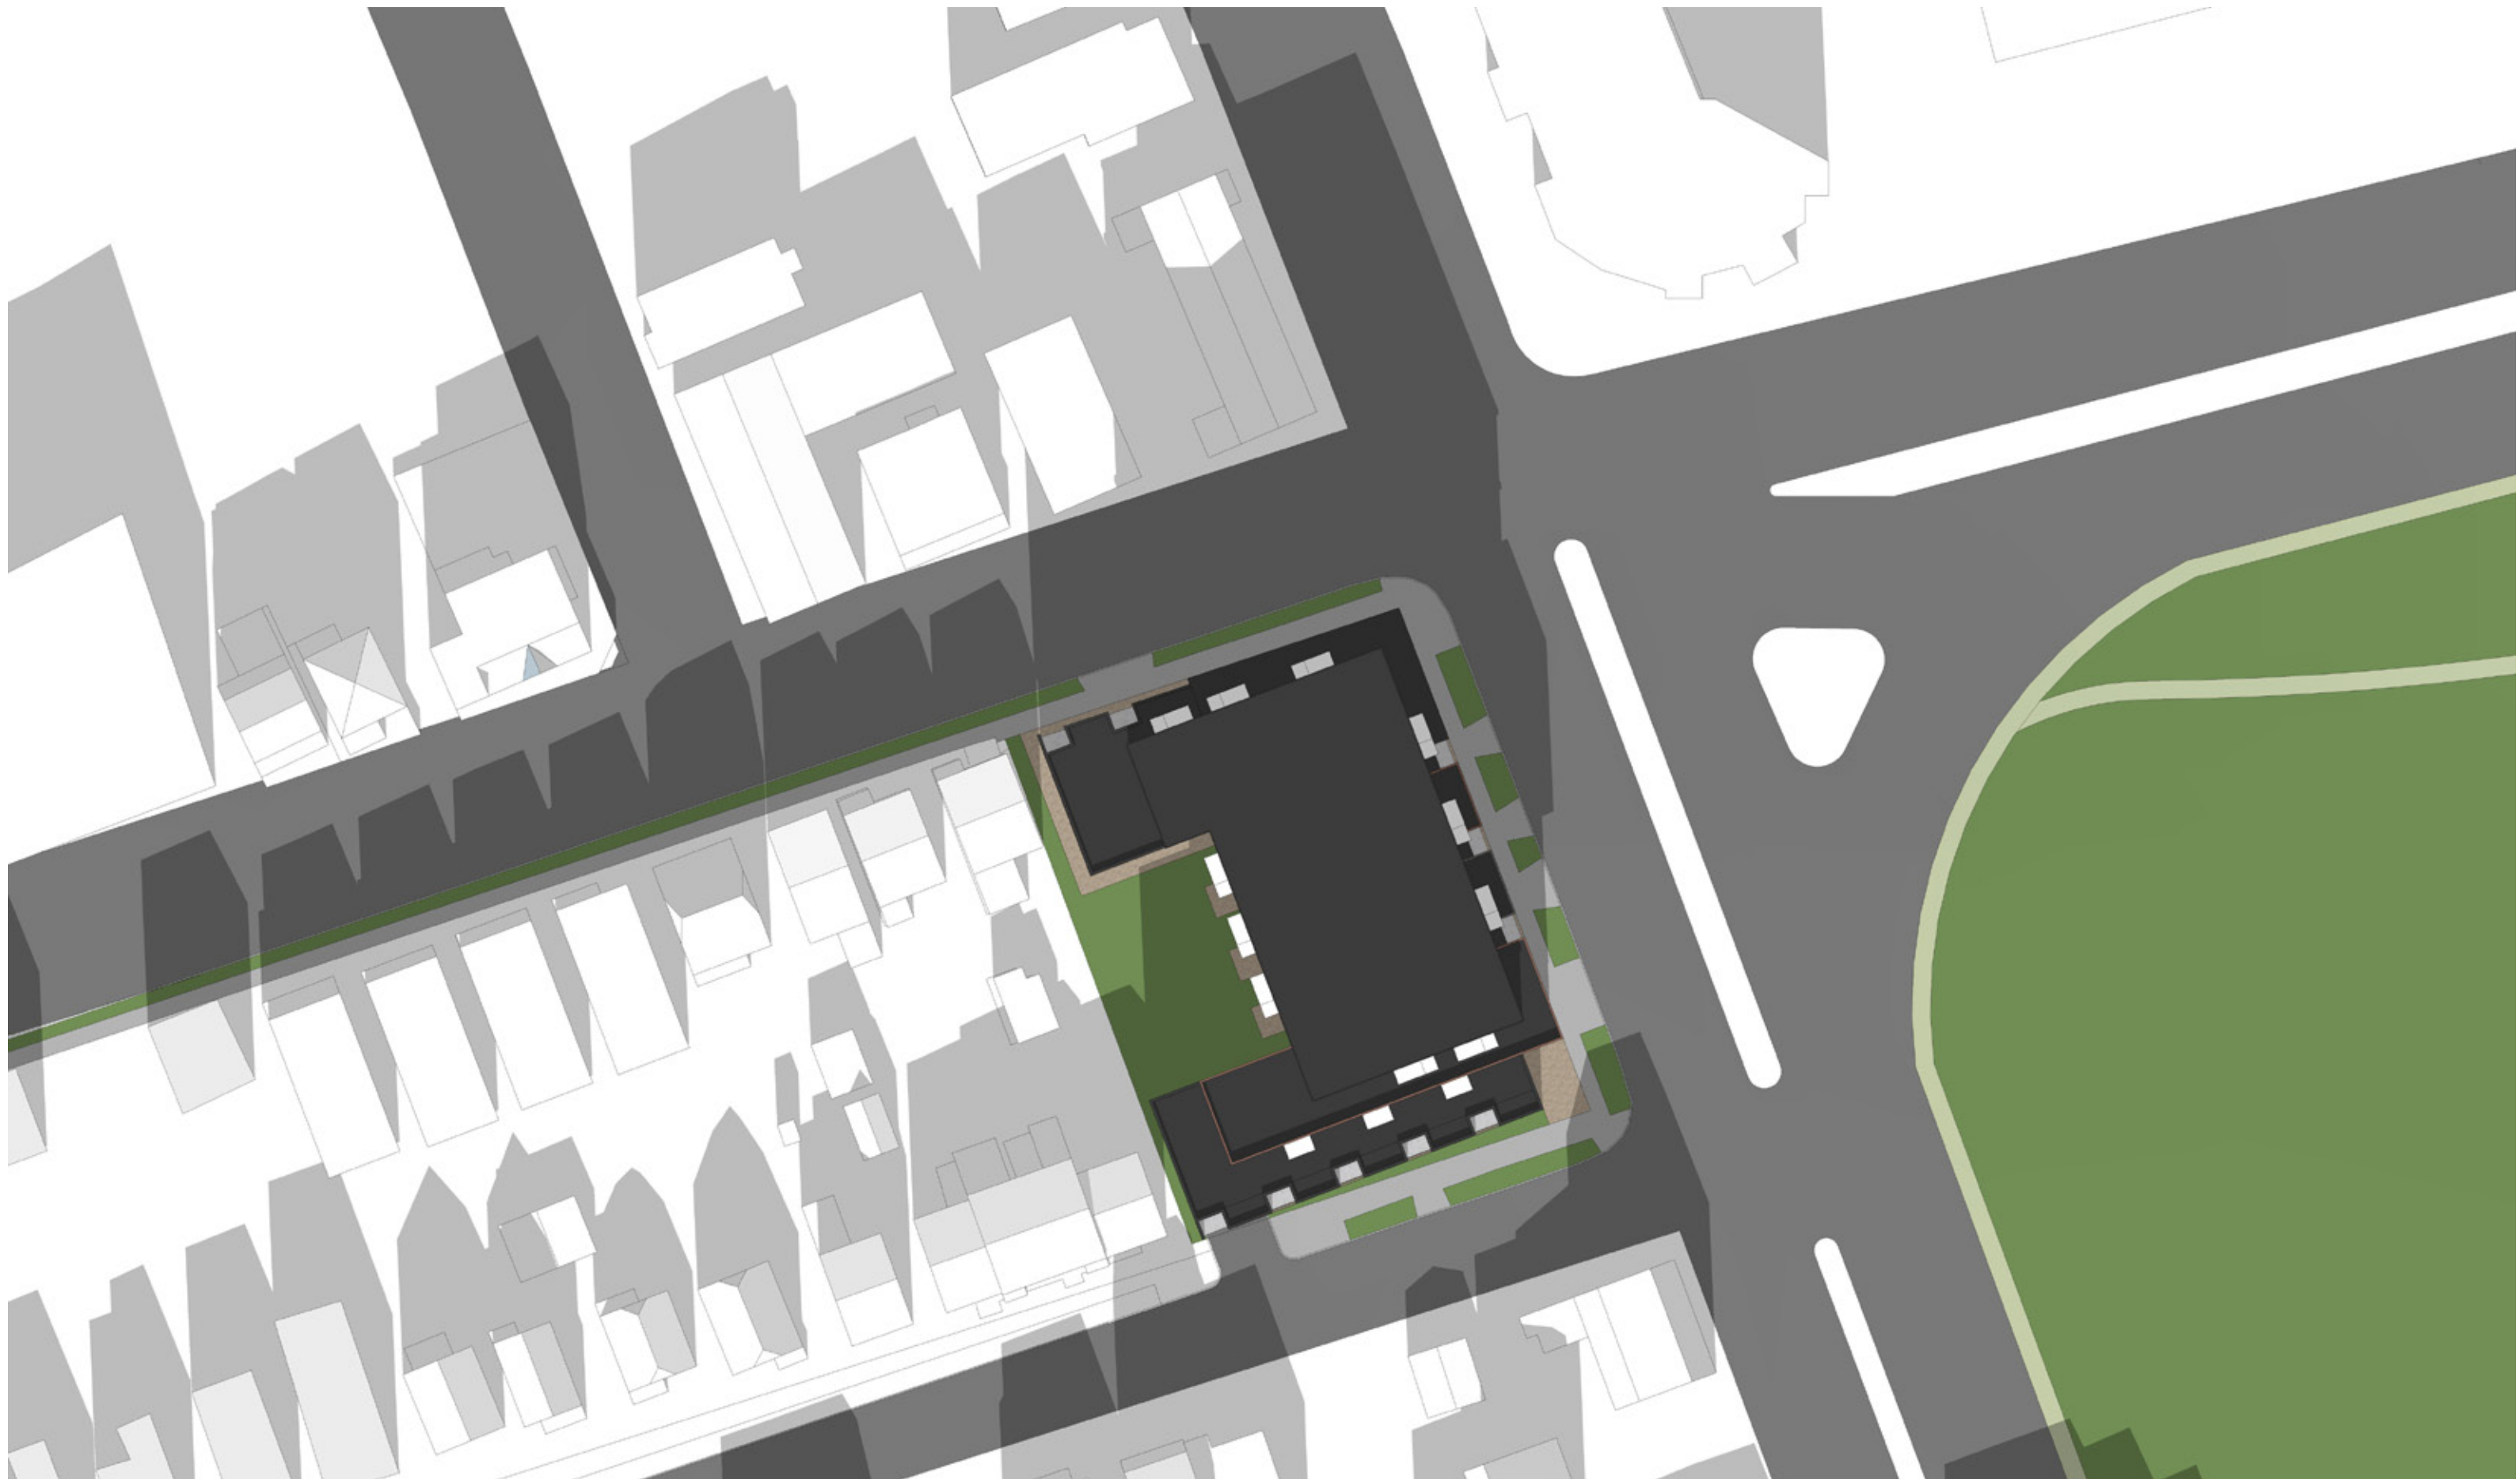


ROBIE + CUNARD
ROBIE STREET, HALIFAX, NS

DEC 21 - 12PM
SHADOW ANALYSIS

Project No.: P2015.01
Scale: NTS
Date: 28 Nov 2017

WM FARES
ARCHITECTS

SA08

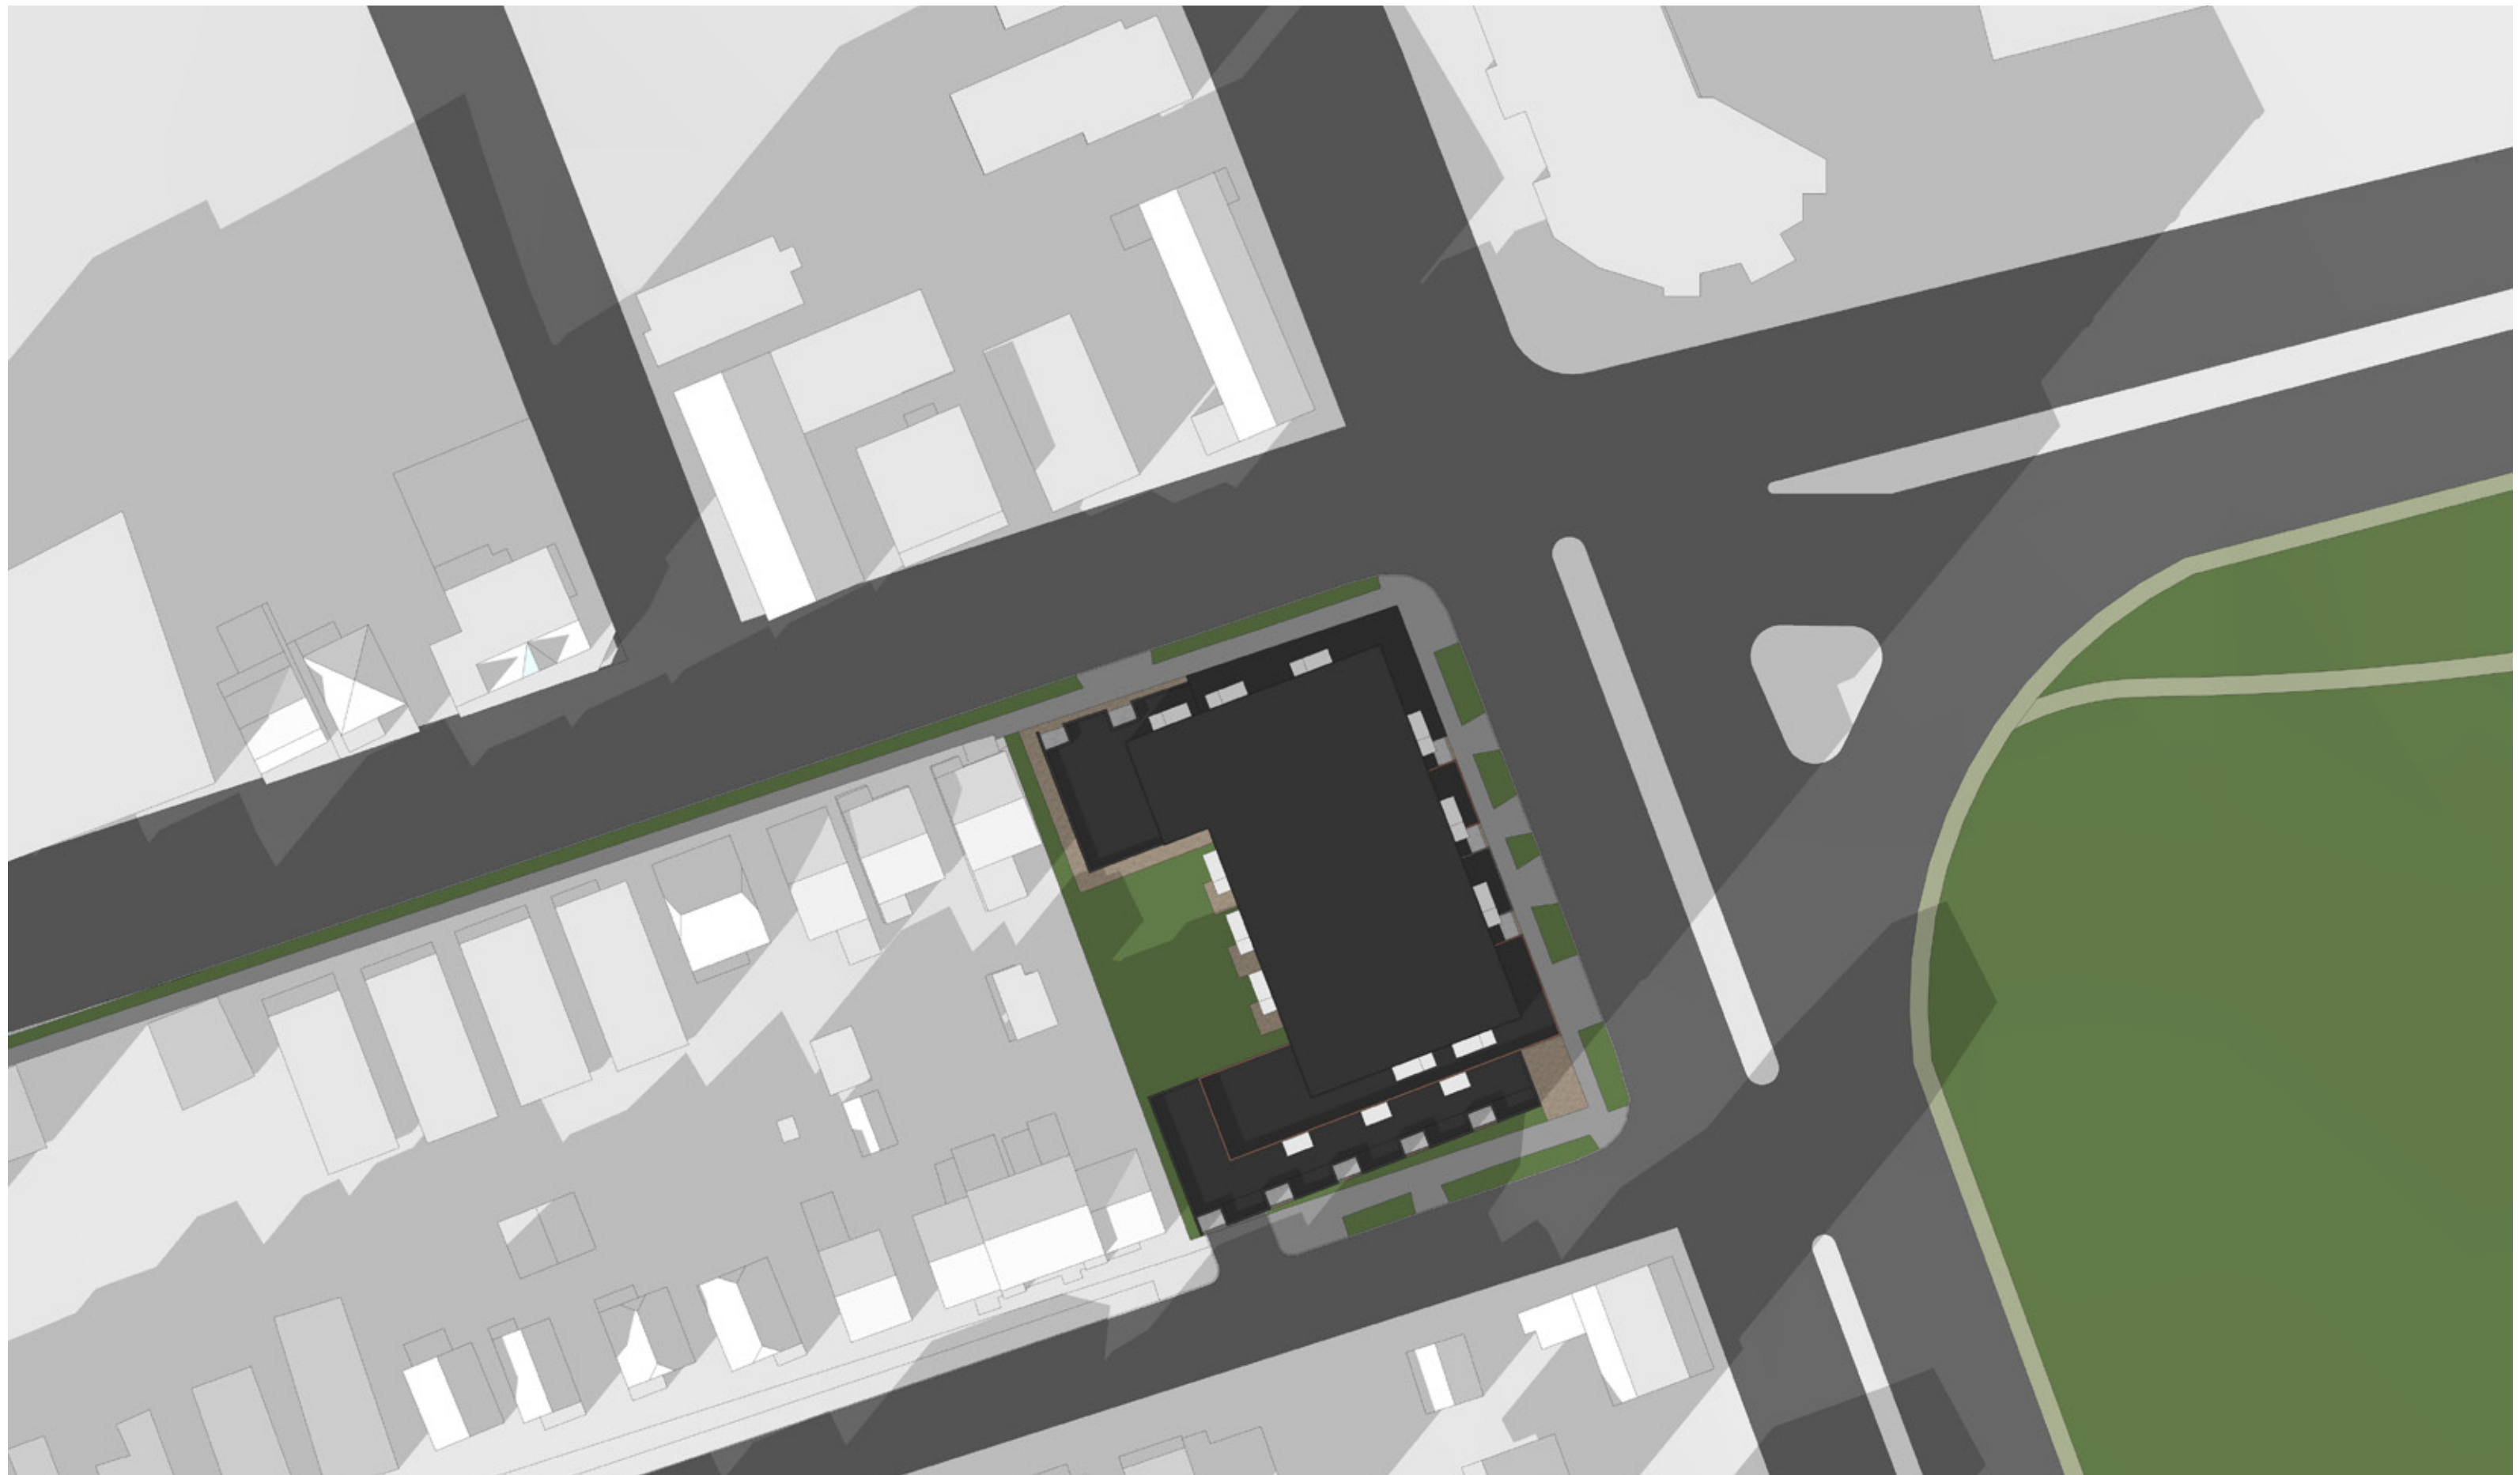

ROBIE + CUNARD
ROBIE STREET, HALIFAX, NS

DEC 21 - 3PM
SHADOW ANALYSIS

Project No.: P2015.01
Scale: NTS
Date: 28 Nov 2017

WM FARES
ARCHITECTS

SA09