


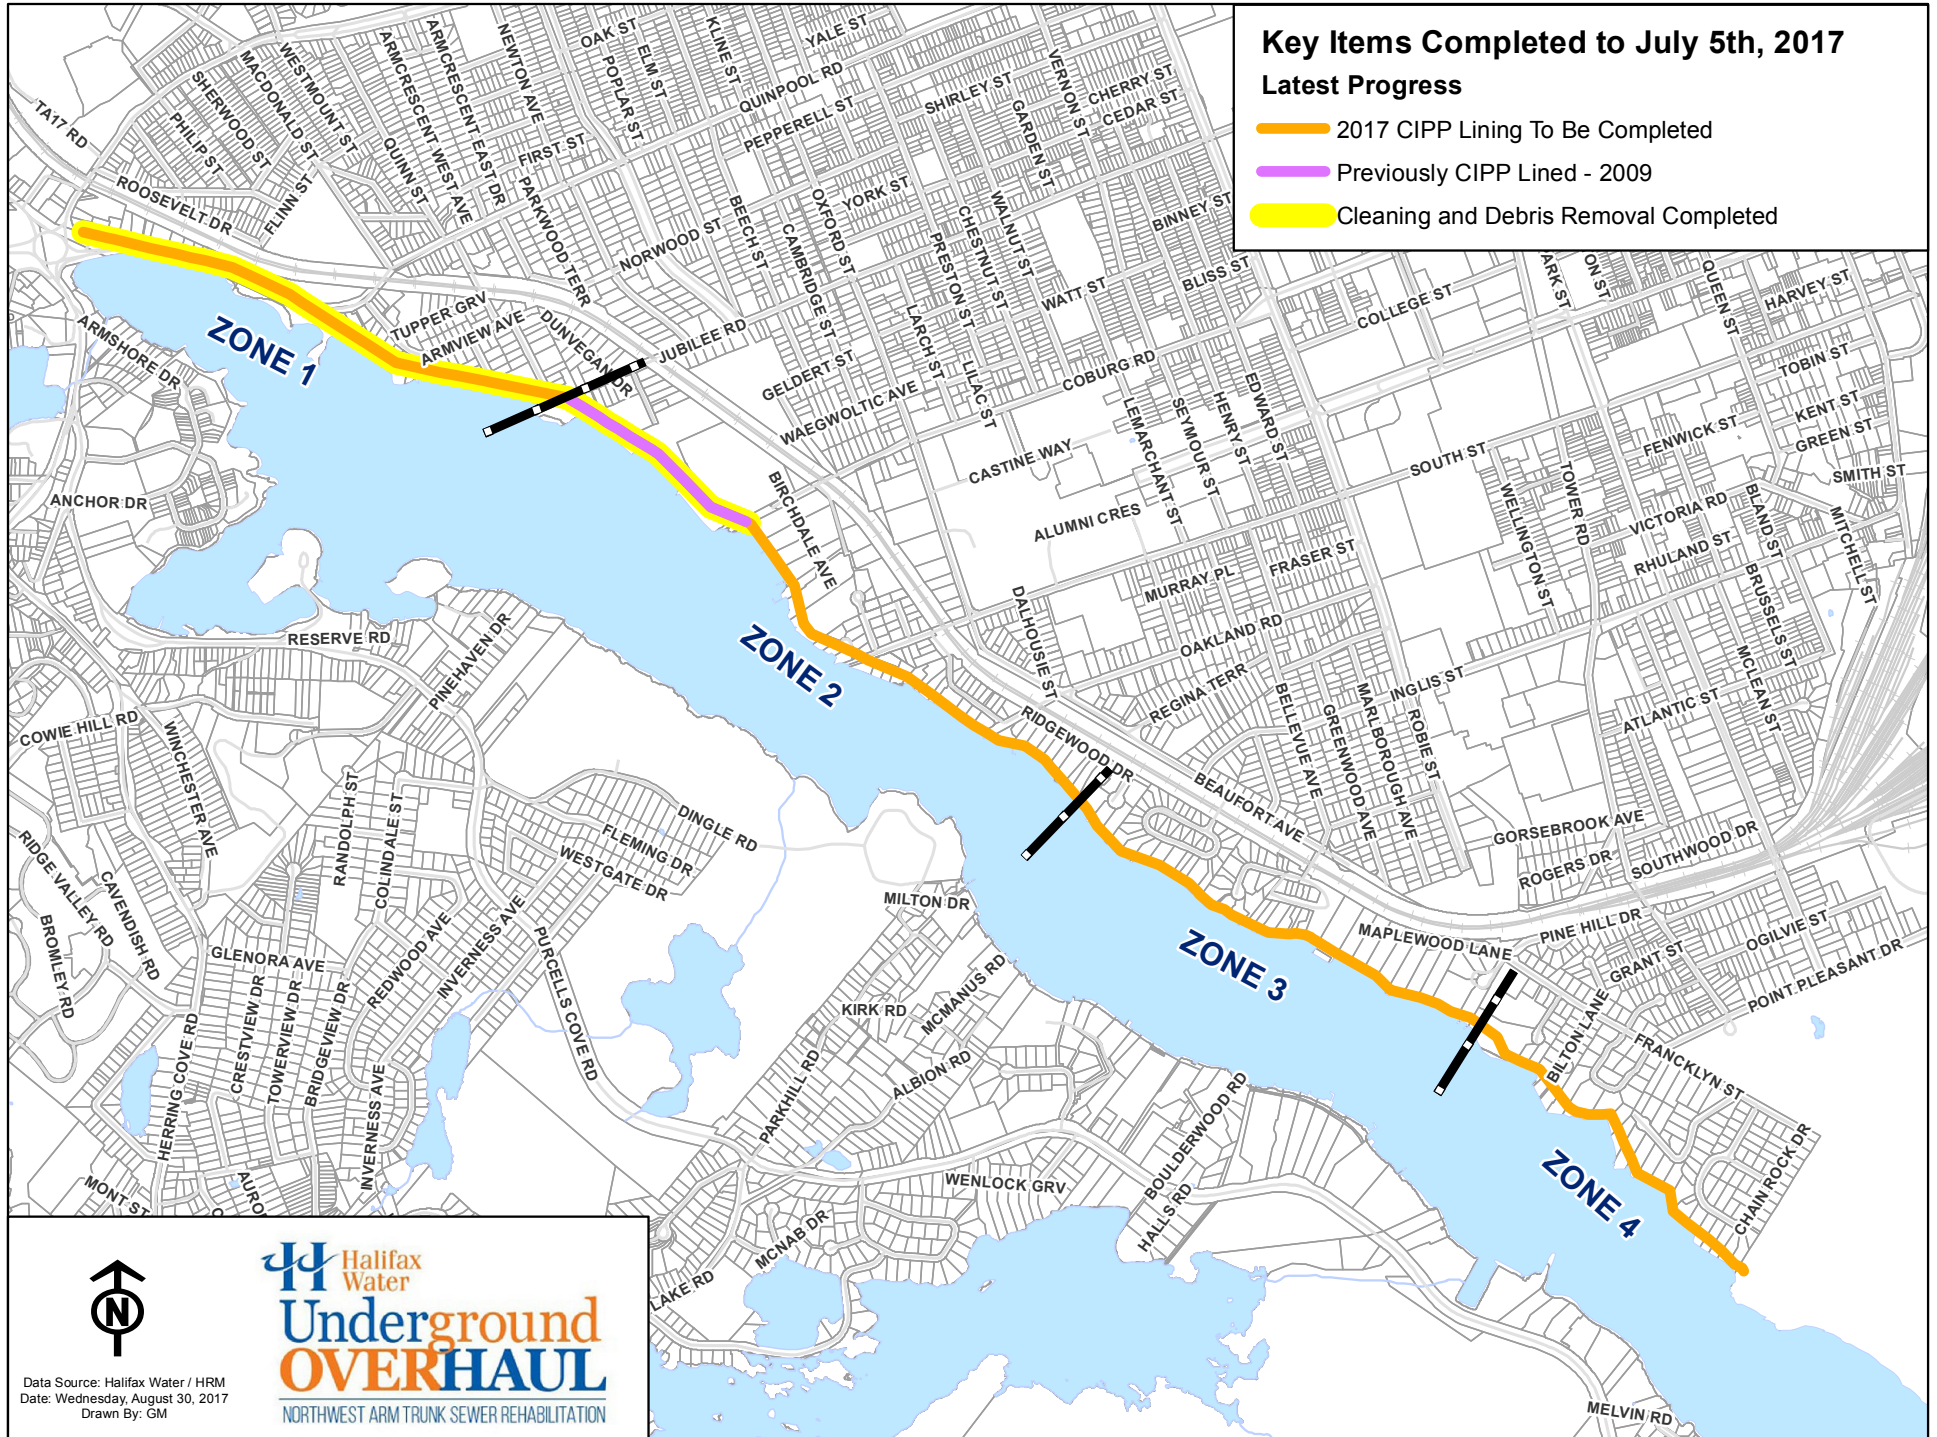


Key Items Completed to July 5th, 2017

Latest Progress

-  2017 CIPP Lining To Be Completed
-  Previously CIPP Lined - 2009
-  Cleaning and Debris Removal Completed



Data Source: Halifax Water / HRM
Date: Wednesday, August 30, 2017
Drawn By: GM

 Halifax Water
Underground OVERHAUL
NORTHWEST ARM TRUNK SEWER REHABILITATION