


REFLECTED CEILING PLAN:
1 MAIN LOBBY
 1/8" = 1'-0"

A-402

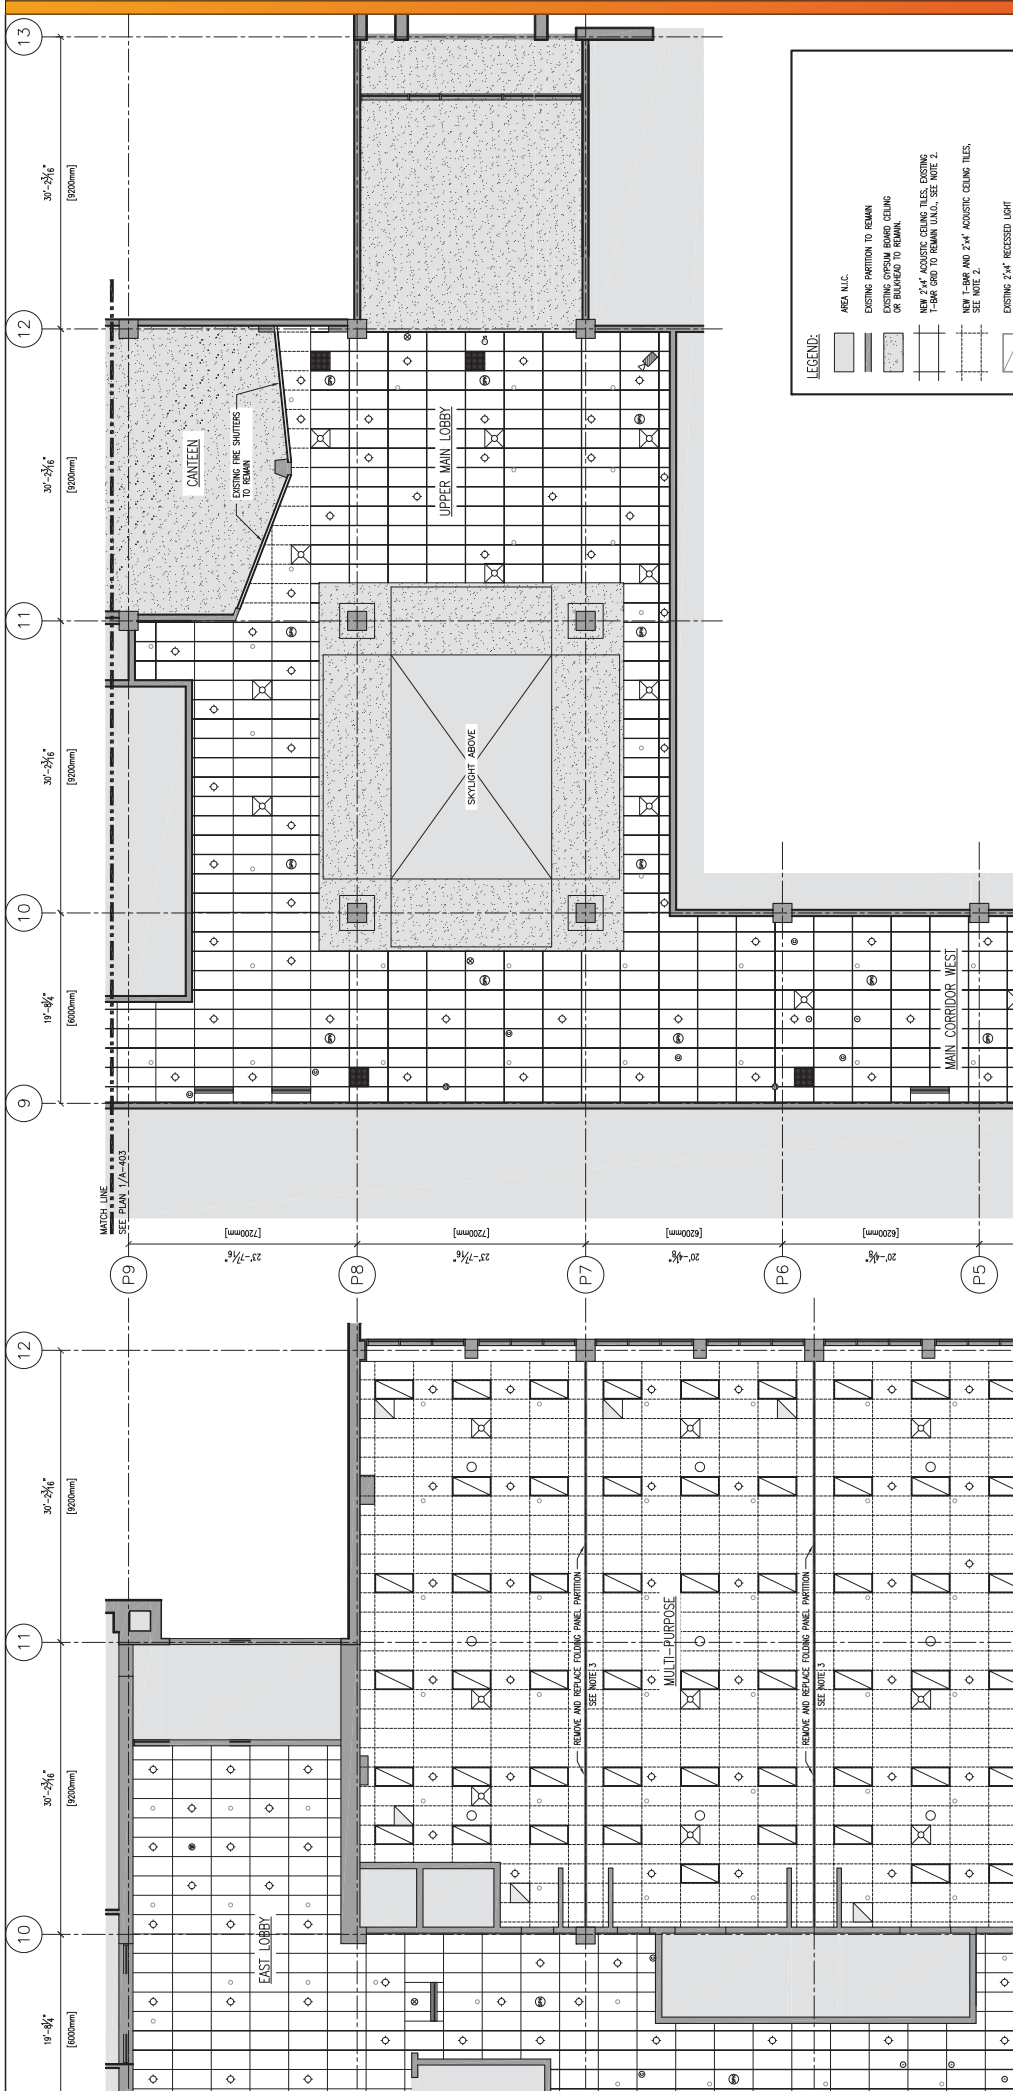

LEGEND:

- AREA N.I.C.
- EXISTING PARTITION TO REMAIN
- EXISTING GYMNASIUM BAND CEILING OR STRUCTURE TO REMAIN
- NEW 2"x4" ACOUSTIC CEILING TILES, EXISTING 1-BAY GRID TO REMAIN UNCL. SEE NOTE 2. SEE NOTE 3.
- NEW 12" BAY AND 2"x4" ACOUSTIC CEILING TILES. SEE NOTE 3.
- EXISTING 2"x4" RECESSED LIGHT