


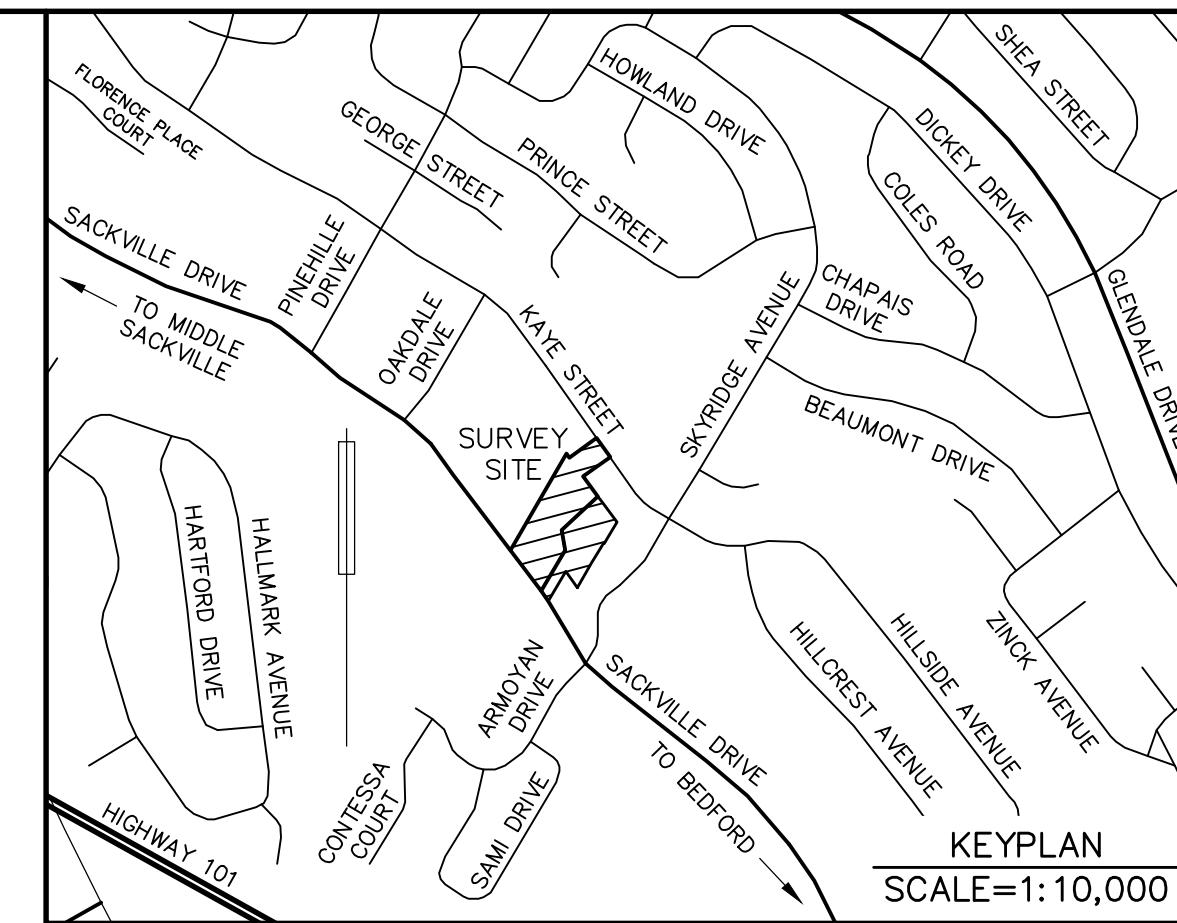

LEGEND:

LANDS DEALT WITH BY THIS PLAN		
LAND REGISTRATION OFFICE		
PROPERTY IDENTIFICATION NUMBER		
SQUARE METRES		
DIAMETER		
WATER VALVE		
LIGHT STANDARD		
MANHOLE		
CATCH BASIN		
FIRE HYDRANT		
UTILITY POLE/LIGHT STANDARD		
TOP OF SLOPE		
BOTTOM OF SLOPE		
OVERHEAD UTILITY LINES		
STORM LINE		
SANITARY LINE		
WATER LINE		
FENCE		

NOTES:

FIELD SURVEYS WERE CARRIED OUT DURING THE PERIOD FROM AUGUST 2, 2019 TO AUGUST 17, 2020.

BEARINGS ARE GRID, DERIVED FROM GPS OBSERVATIONS REFERENCED TO THE NOVA SCOTIA COORDINATE SURVEY SYSTEM (NSHPN 223681) AND ARE REFERRED TO 3° MTM - ZONE 5, MERIDIAN 64° 30' W, NAD83(CSRS)-EPOCH 2010.0.

FIELD MEASUREMENTS HAVE NOT BEEN ADJUSTED.

COMBINED SCALE FACTOR OF 0.99994970 HAS BEEN APPLIED TO GPS OBSERVATIONS.

ALL DISTANCES SHOWN HEREON ARE GROUND DISTANCES.

ELEVATIONS ARE GEODETIC AND ARE REFERENCED TO NSHPN 223681.

PUBLISHED ELEVATION = 27.623 METRES (CGVD2013).

ELEVATIONS ARE SHOWN IN METRES.

PIPE SIZES ARE SHOWN IN MILLIMETRES.



**TOPOGRAPHICAL PLAN OF SURVEY
OF LANDS OF
3328521 NOVA SCOTIA LIMITED
AND 3328522 NOVA SCOTIA LIMITED**
SACKVILLE DRIVE, LOWER SACKVILLE
HALIFAX COUNTY, NOVA SCOTIA

8 4 0 8 16 24 32 40

SCALE : 1/400 (METRIC)
AUGUST 19, 2020
DWG. No.: 19-064-51

CAUTION:
UTILITIES SHOWN HEREON HAVE BEEN COMPILED FROM FIELD SURVEYS, RECORD DRAWINGS AND UTILITY GIS MAPS. ALL UTILITY AND SERVICE LOCATIONS AND ELEVATIONS MUST BE CONFIRMED PRIOR TO CONSTRUCTION.

B. DAVISON
Surveying & Engineering Ltd.
1037 Avonview Drive, Hants Border, NS, B0P 1P0
p:902-352-2185 f:902-352-2186 c:902-240-9180
www.bdse.ca busterdavisoneastlink.ca

