


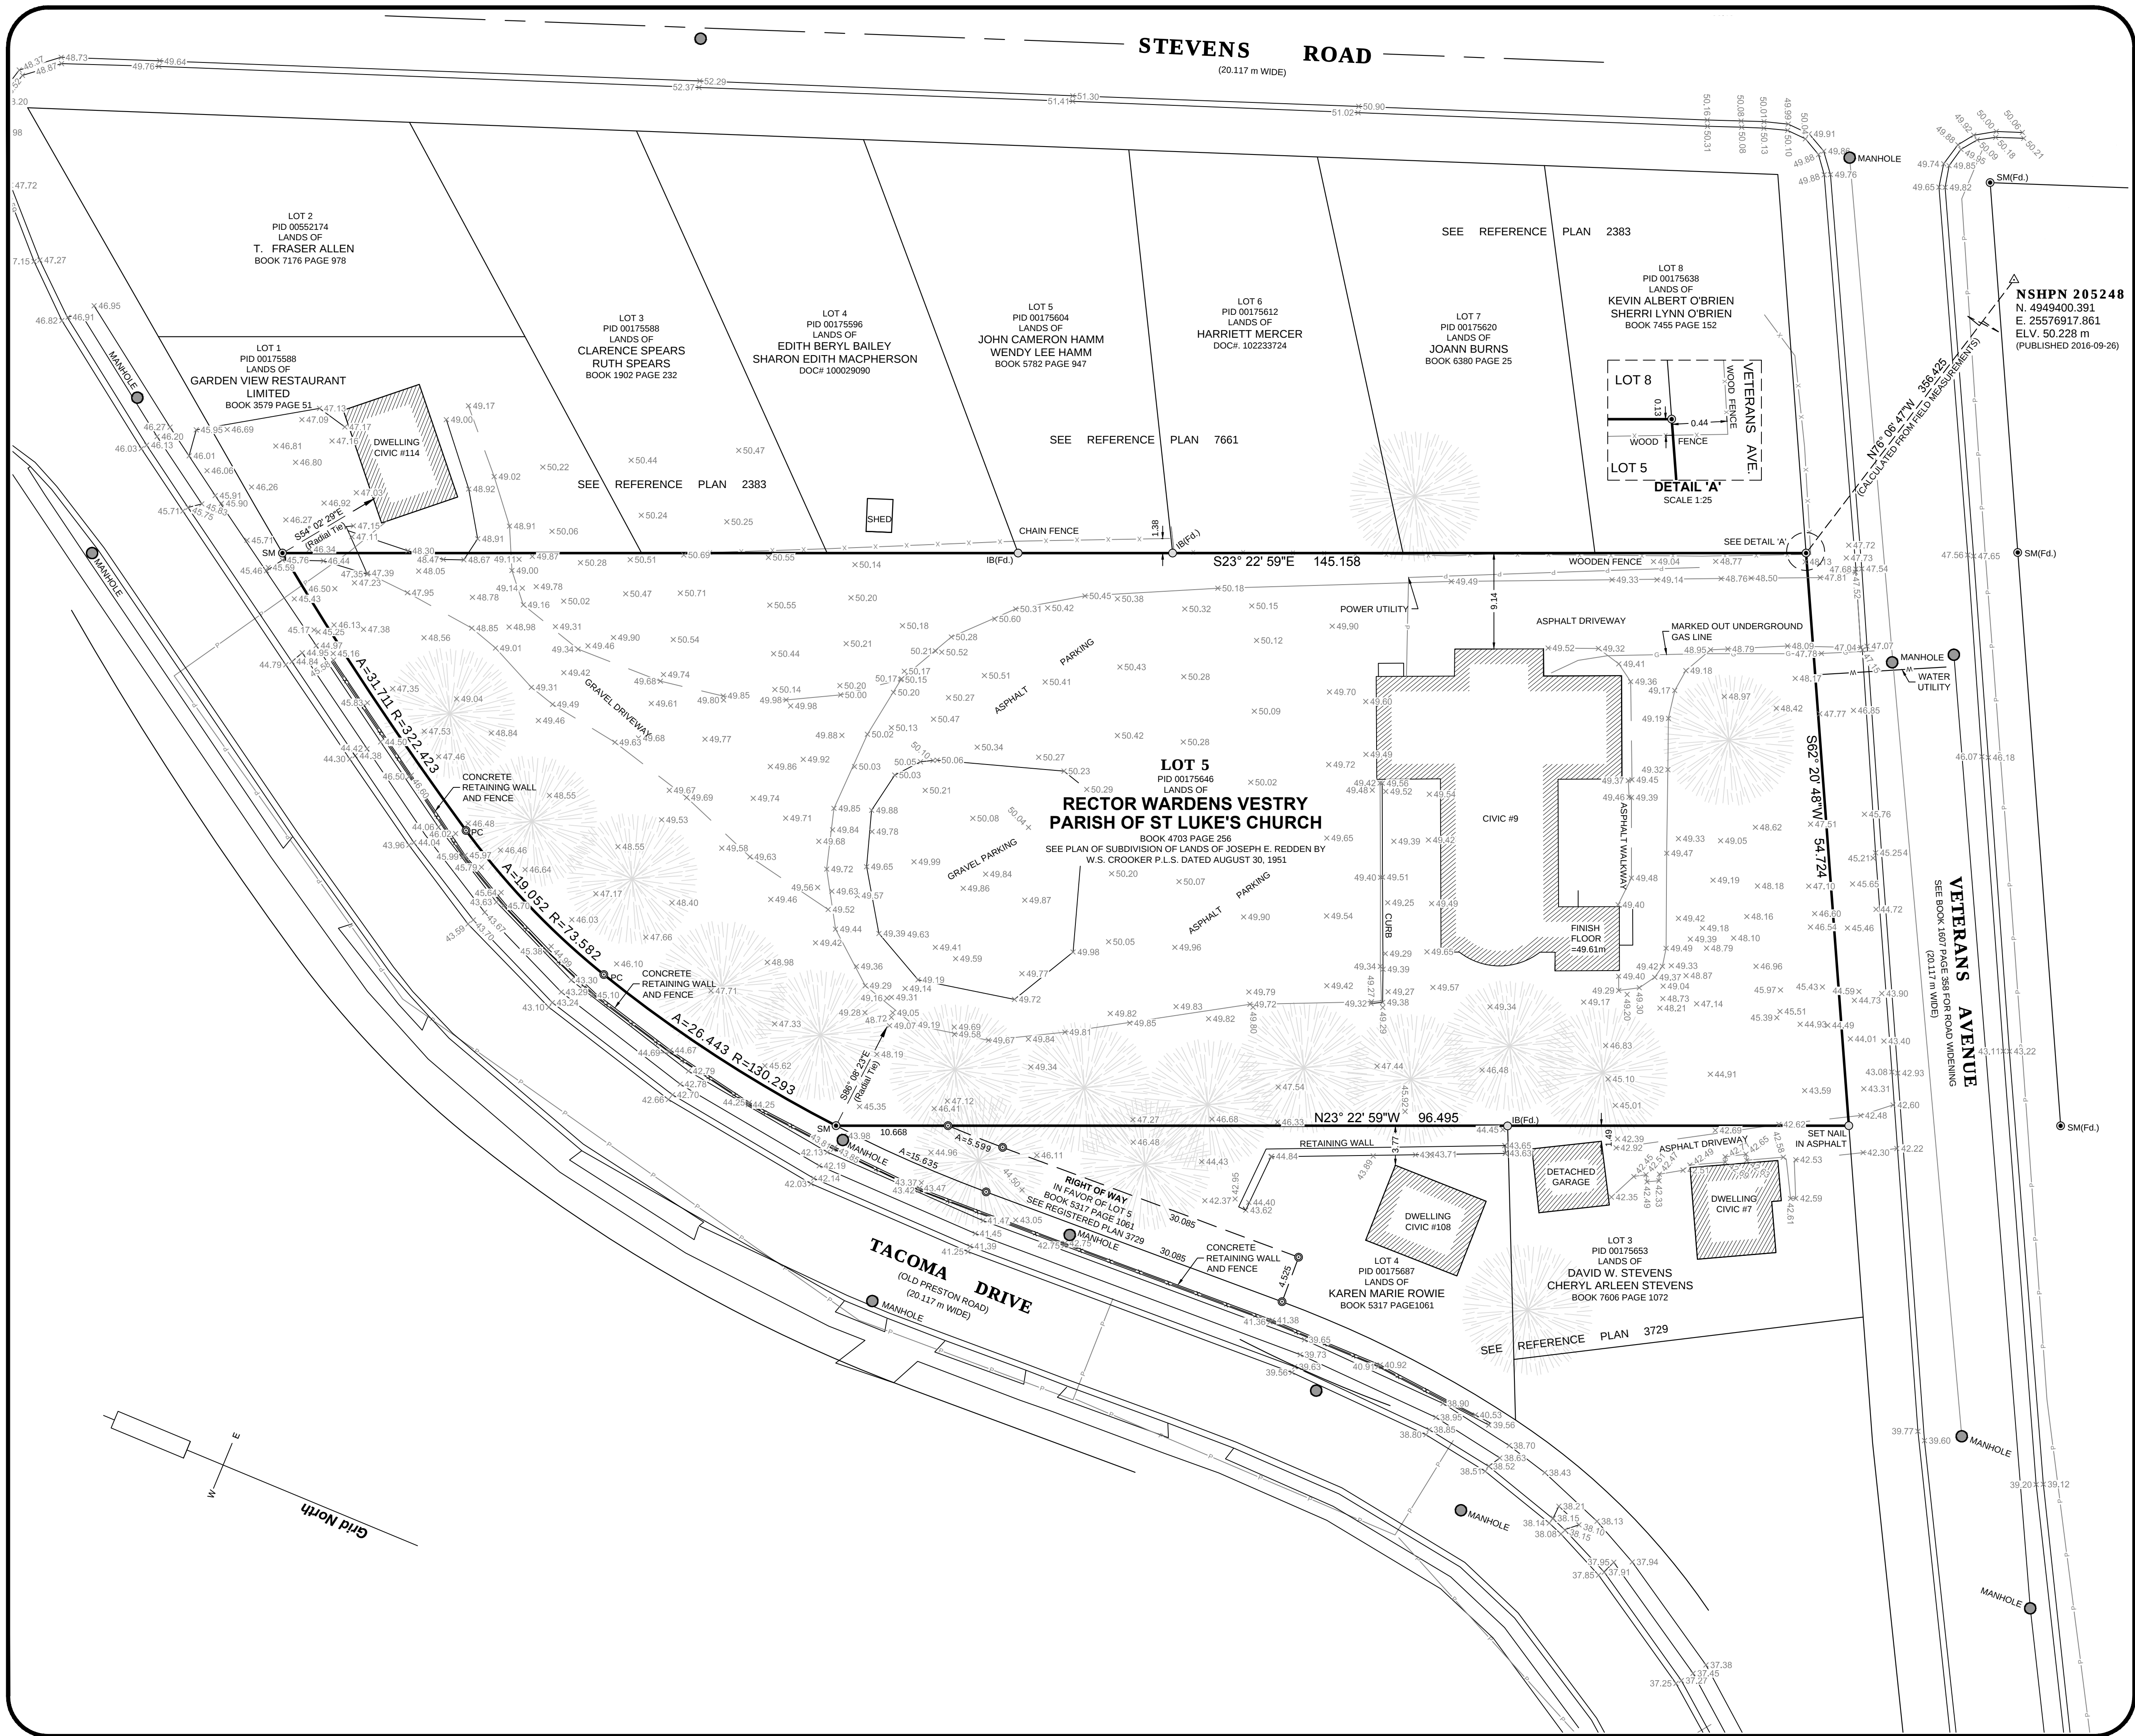

KEY PLAN
SCALE = 1:25,000

NOTES:

- QUADRANT BEARINGS ARE DERIVED FROM GPS OBSERVATIONS RELATED TO THE NOVA SCOTIA 3° MODIFIED TRANSVERSE MERCATOR PROJECTION ZONE 5, CENTRAL MERIDIAN 61°30' WEST LONGITUDE, NAD83 ELLIPSOID, EPOCH 2010.0 ADJUSTMENT. THE SURVEY WAS POSITIONED ON THE GRID BY ITS RELATION TO THE NOVA SCOTIA VIRTUAL CONTROL NETWORK WITH A CHECK ON NSHPN 205248.
- FIELD OBSERVATIONS HAVE BEEN CHECKED MEASURED.
- DISTANCES SHOWN ON THE PLAN ARE GRID DISTANCES, AS DERIVED FROM GNSS OBSERVATIONS.
- ALL DISTANCES ARE IN METRES UNLESS OTHERWISE NOTED.
- ELEVATIONS ARE REFERENCED TO THE CGVD2013 DATUM WITH A CHECK MEASUREMENT ON NSHPN 205248 WITH A PUBLISHED ELEVATION OF 50.228 m

LEGEND

NOVA SCOTIA CO-ORDINATE MONUMENT	△ N.S.C.M.
SURVEY MARKER, IRON BAR	SM, ○ IB, CP
CALCULATED POINT	CP
LANDS DEALT WITH	—
OTHER PROPERTY BOUNDARIES	—
VANISHING BOUNDARIES	—
RIGHT OF WAYS/EASEMENTS	—
OVERHEAD UTILITY LINE, UTILITY POLE	—
FENCE	—
FOUND, CALCULATED, DEED, MEASURED, TOTAL	(Fd.), (C.), (D.), (M.), (T)
RADIUS POINT, POINT OF COMPOUND CURVE	R.P., P.C.C.
ARC, RADIUS, POINT OF CURVATURE	A, R, PC
LAND INFORMATION CENTRE PARCEL IDENTIFIER	PID
GLOBAL POSITIONING SYSTEM, ORDINARY HIGH WATER MARK	GPS, OHWM
LAND REGISTRATION OFFICE	L.R.O.
DOCUMENT, REFERENCE, BOOK, PAGE	DOC., REF., BK., PG.
NOVA SCOTIA LAND SURVEYOR MEMBER NUMBER	#330

SCALE: 1:300

TOPOGRAPHIC SURVEY
SHOWING LOT
LOT 5
OF LANDS OF
RECTOR WARDENS VESTRY PARISH OF ST. LUKE'S CHURCH
AT
9 VETERANS AVENUE
HALIFAX COUNTY, NOVA SCOTIA

FIELD SURVEYS WERE CARRIED OUT
DURING THE PERIOD OCTOBER 12, 2017 - NOVEMBER 3, 2017

Strum

www.strum.com

PLAN NO.
17-2999-20A

BEDFORD - ANTIGONISH - DEER LAKE