


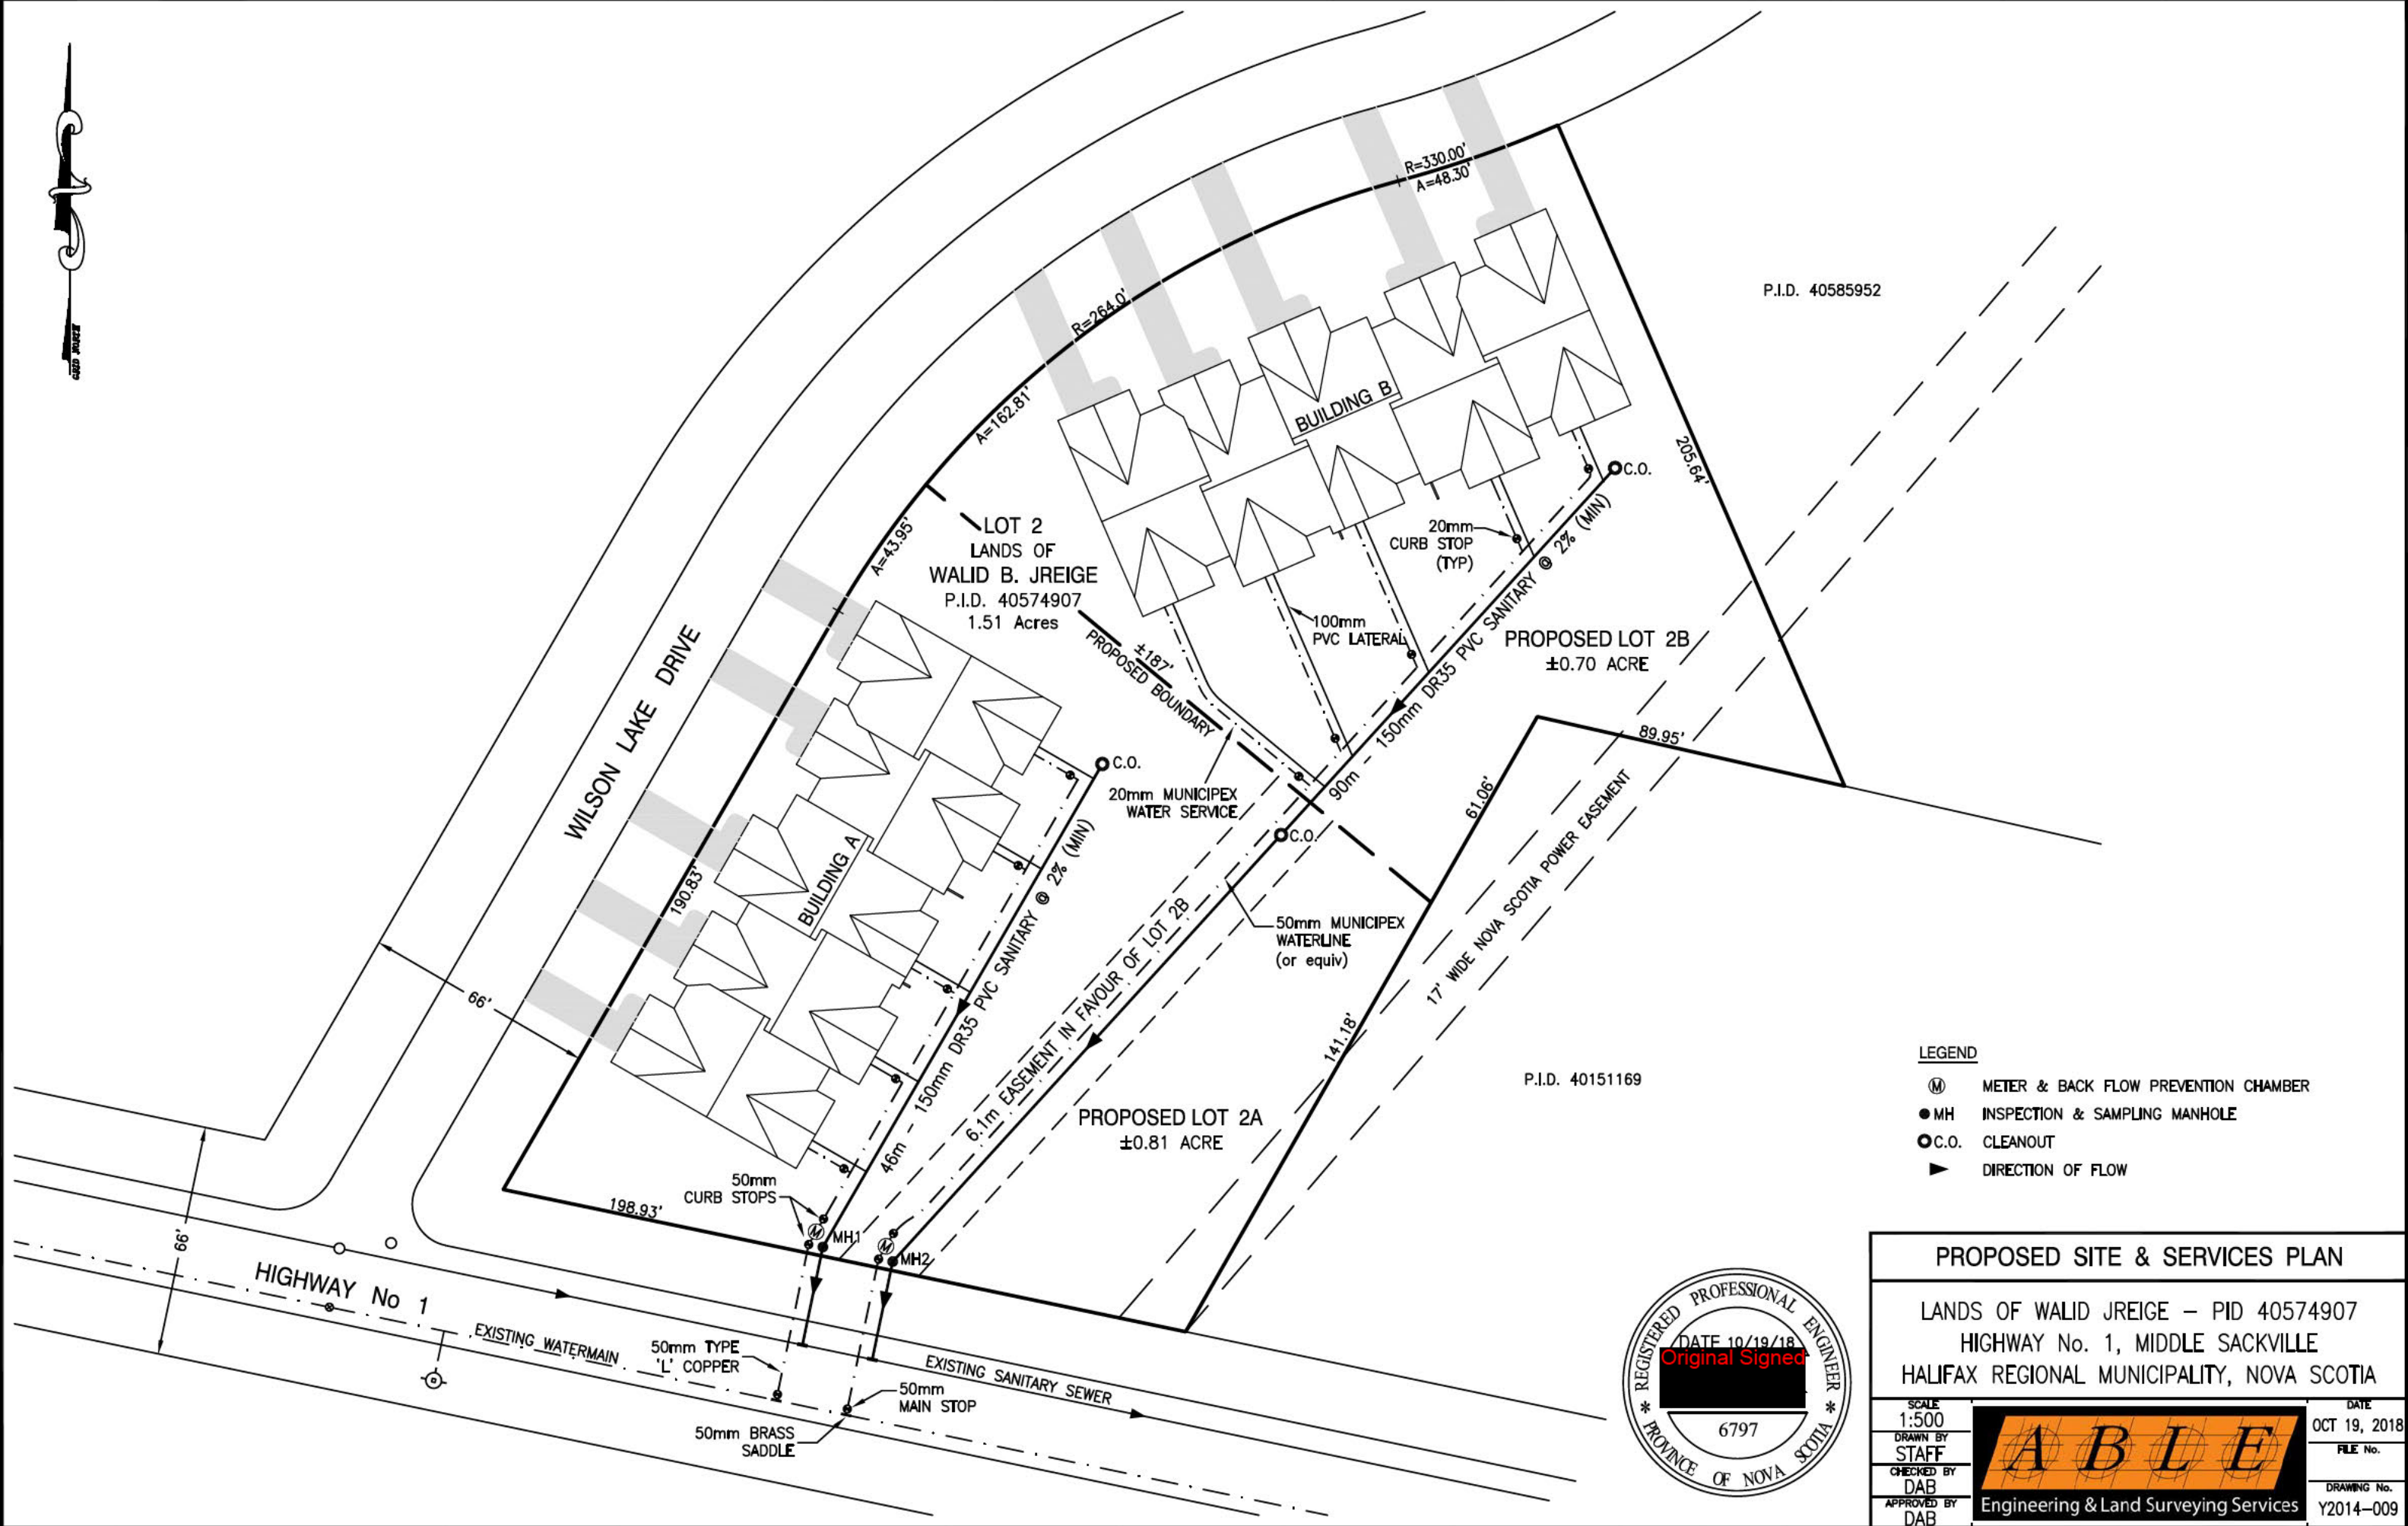

P.I.D. 40151169

(M) METER & BACK FLOW PREVENTION CHAMBER
 ● MH INSPECTION & SAMPLING MANHOLE
 ○ C.O. CLEANOUT
 ► DIRECTION OF FLOW

LANDS OF WALID JREIGE – PID 40574907
HIGHWAY No. 1, MIDDLE SACKVILLE
HALIFAX REGIONAL MUNICIPALITY, NOVA SCOTIA



ABLE
Engineering & Land Surveying Services

DATE	OCT 19, 2018
FILE No.	
DRAWING No.	Y2014-009

