



F CROSS SECTION AT NEW / EXIST. ARENAS
A-1 1:100

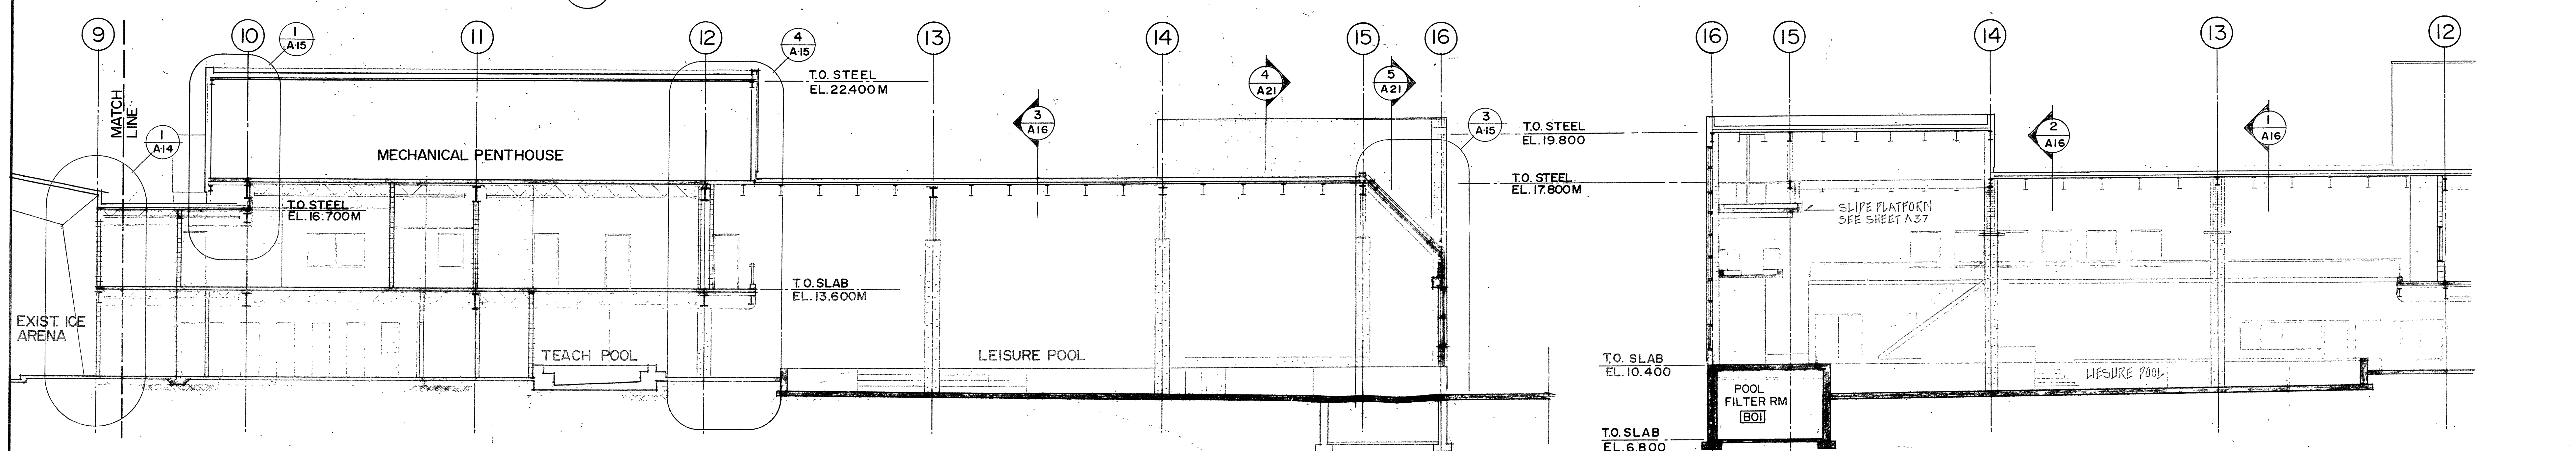


G CROSS SECTION AT POOL / LOCKERS
A-1 1:100

M CROSS SECTION AT POOL
A-1

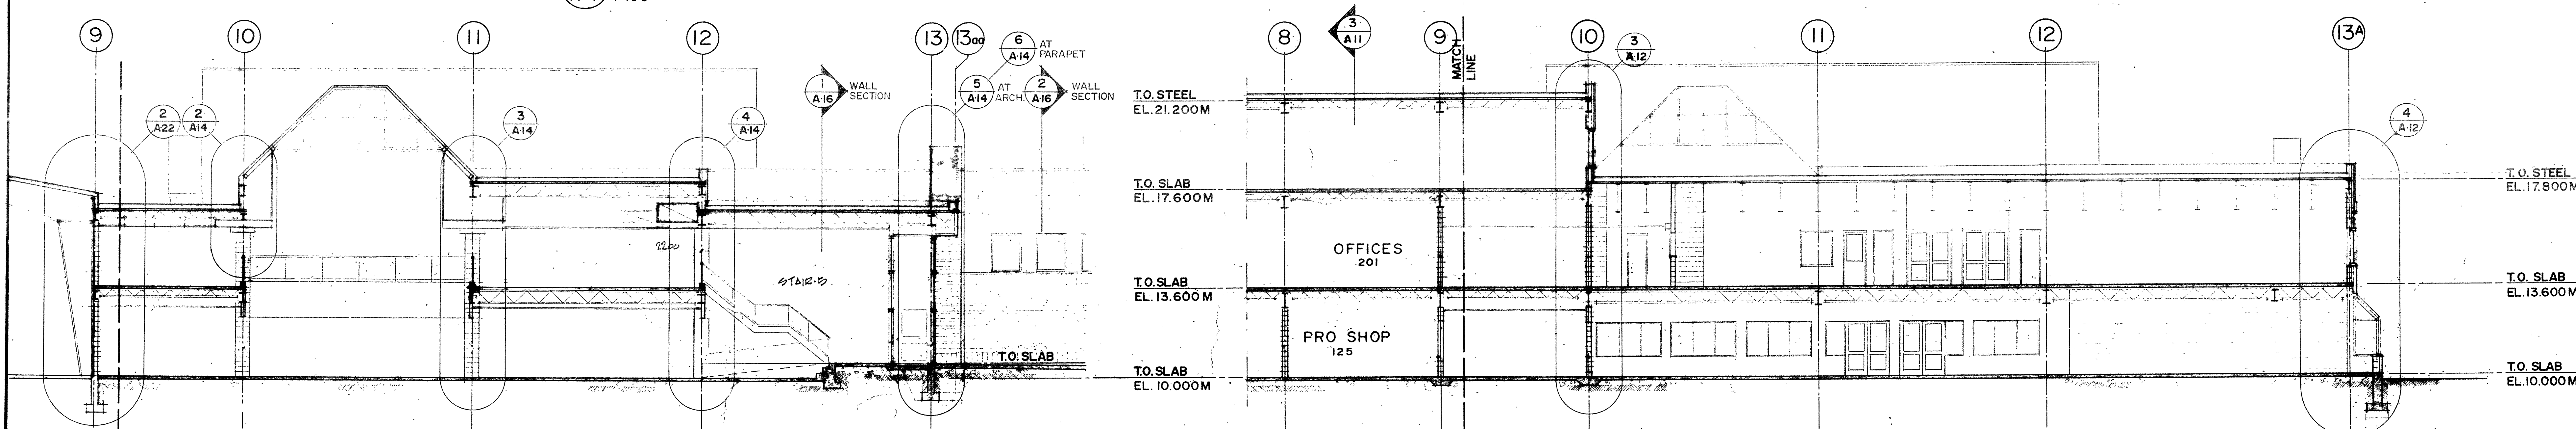


H CROSS SECTION AT MAIN ENTRY / MILL SPACE
A-1 1:100

J CROSS SECTION AT LIBRARY / OFFICES
A-1 1:100

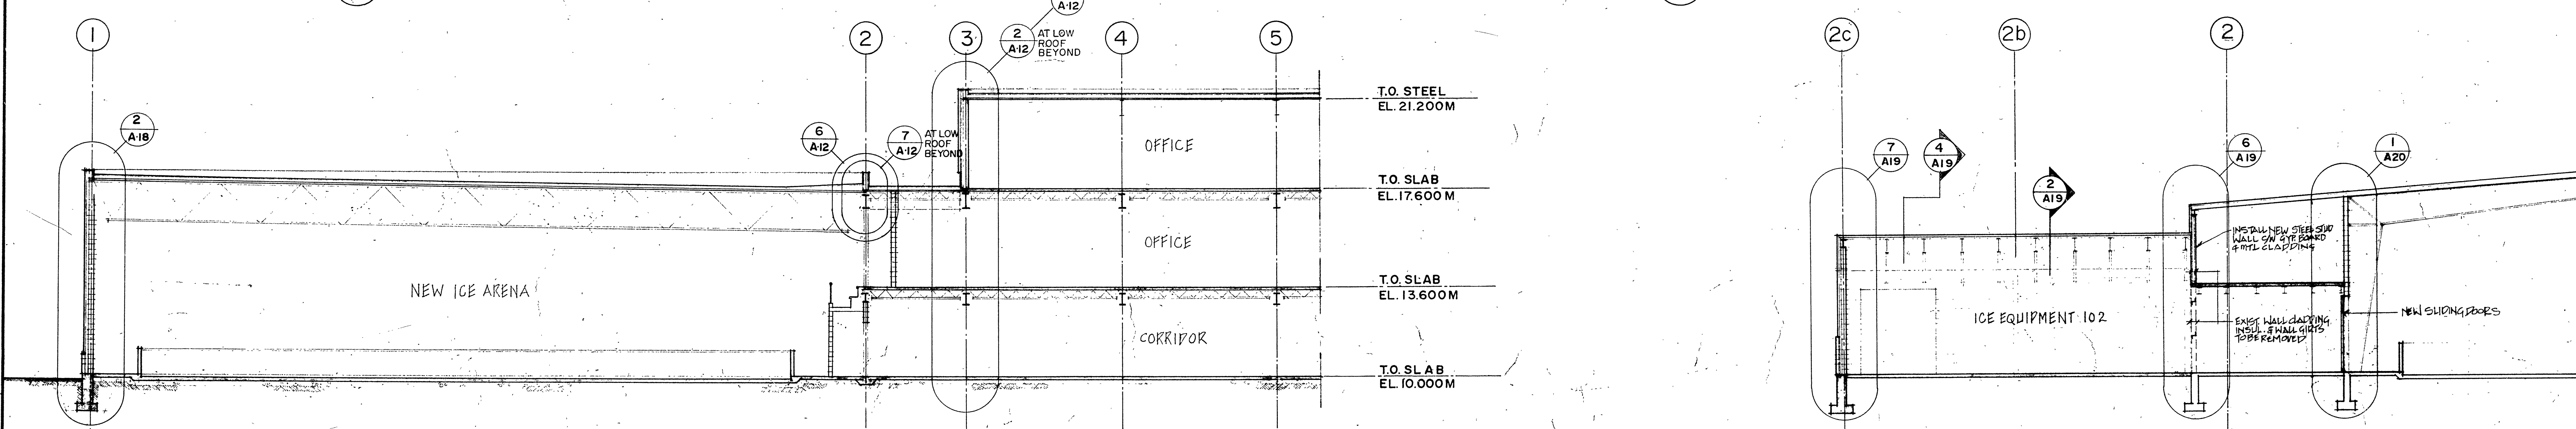

I CROSS SECTION AT NEW ARENA / OFFICES
A-1 1:100

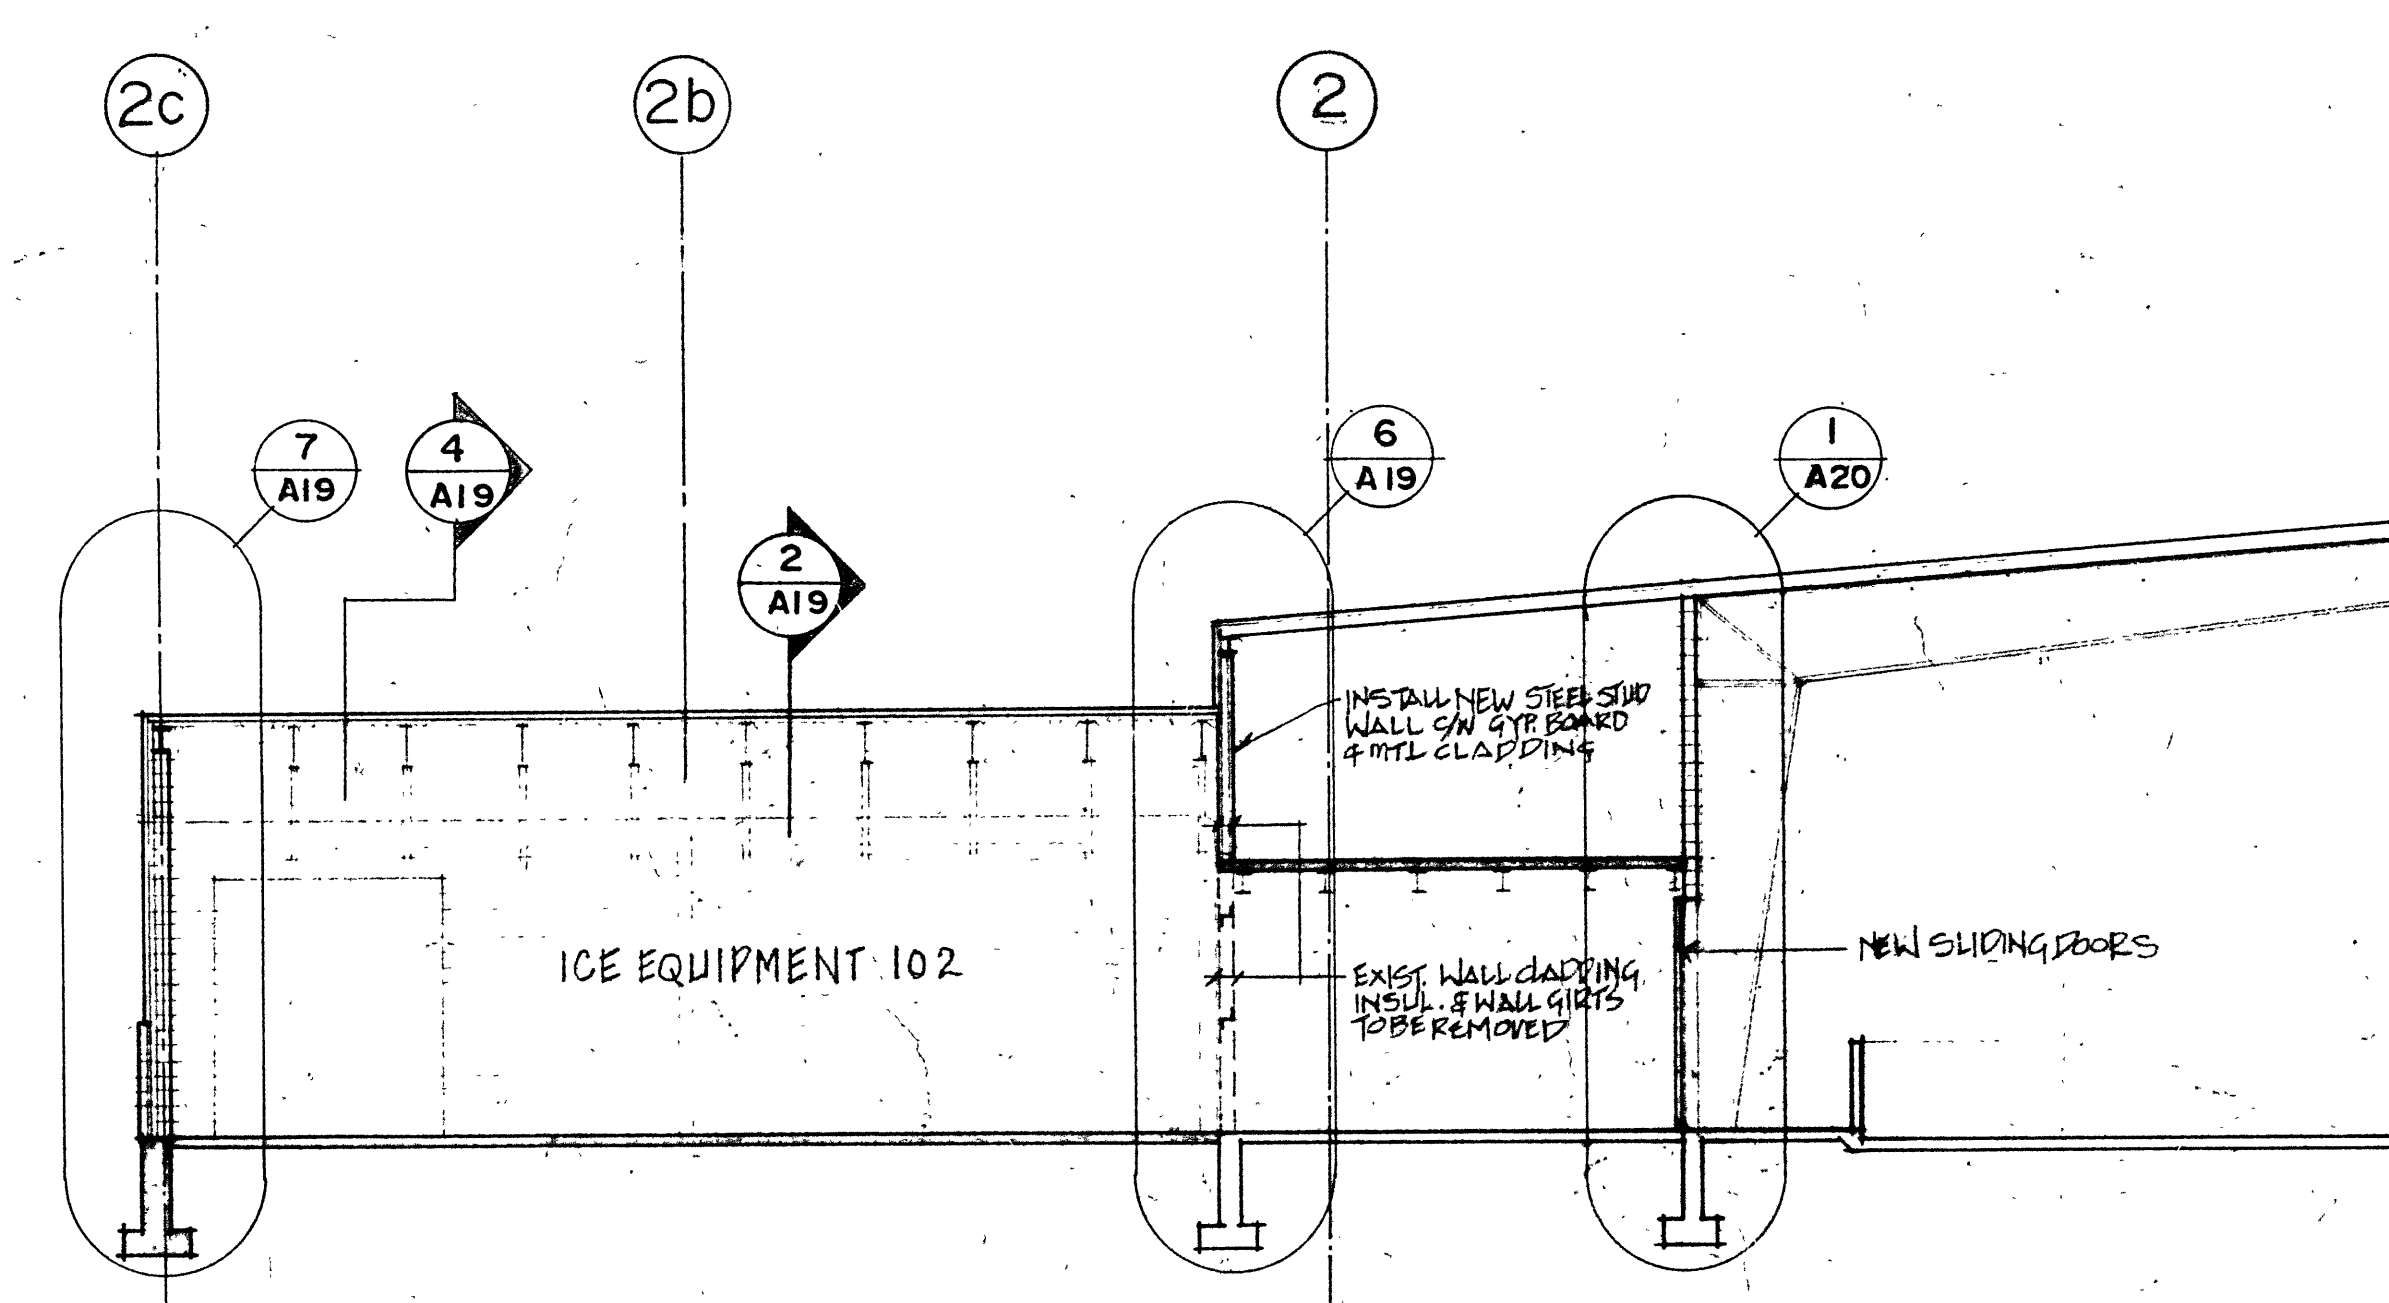

K CROSS SECTION
A-1 1:100

Construction North

Stamp

Project Name
COLE HARBOUR PLACE

COLE HARBOUR, N.S.

Sheet Title
CROSS SECTIONS

Designed	H.D.S.
Drawn	STAFF
Checked	J.C.R.
Scale	
Date	FEB/88
Project No.	84-16
Drawing No.	A-10

14 Sheppard Ave. East, Toronto, Ont. M4S 1S8
Sperry MacLennan Architects and Planners Ltd.

